


M:\2016\116168\CAD\Planning\Figures\116168-Figure1-rev.dwg, Sheet 8x11 landscape, Feb 27, 2018 - 11:12am, wsl/oss



Engineers, Planners & Landscape Architects
Suite 200, 240 Michael Cowpland Drive
Ottawa, Ontario, Canada K2M 1P6

Telephone (613) 254-9643
Facsimile (613) 254-5867
Website www.novatech-eng.com

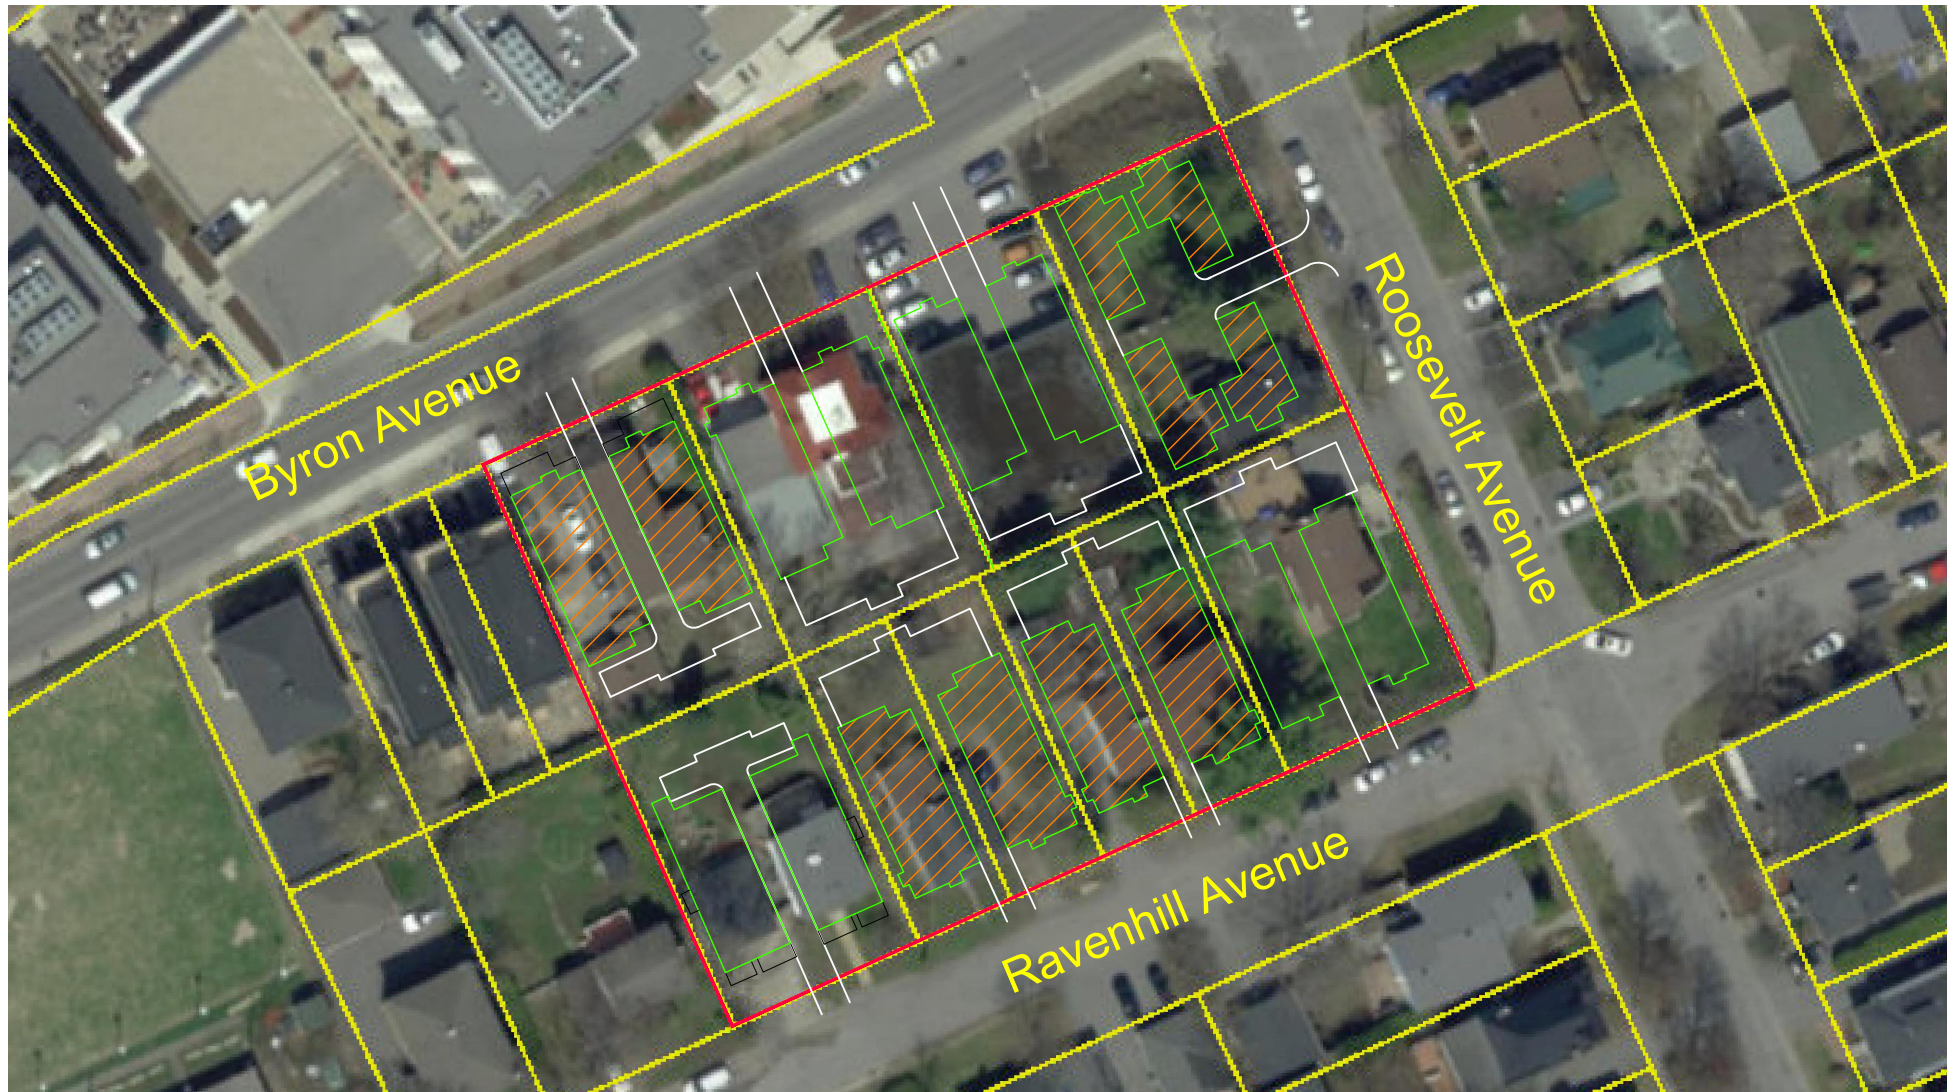

Units Under
Construction

City of Ottawa
BYRON & RAVENHILL

POTENTIAL DEVELOPMENT PLAN

SCALE 1 : 750 0 10 20 30

DATE FEB, 2018

JOB 116168

FIGURE Figure1