
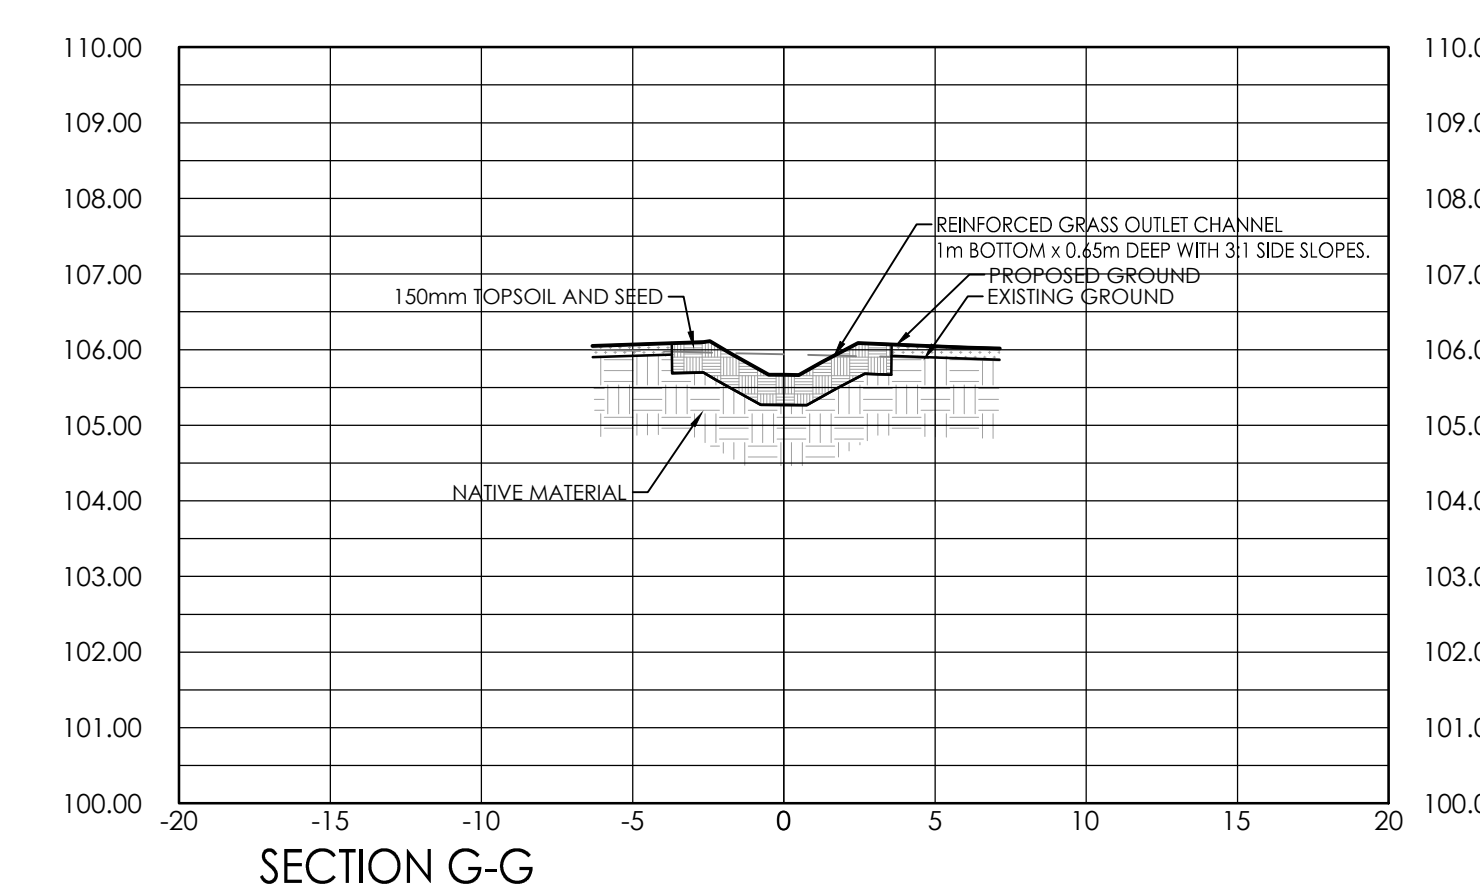
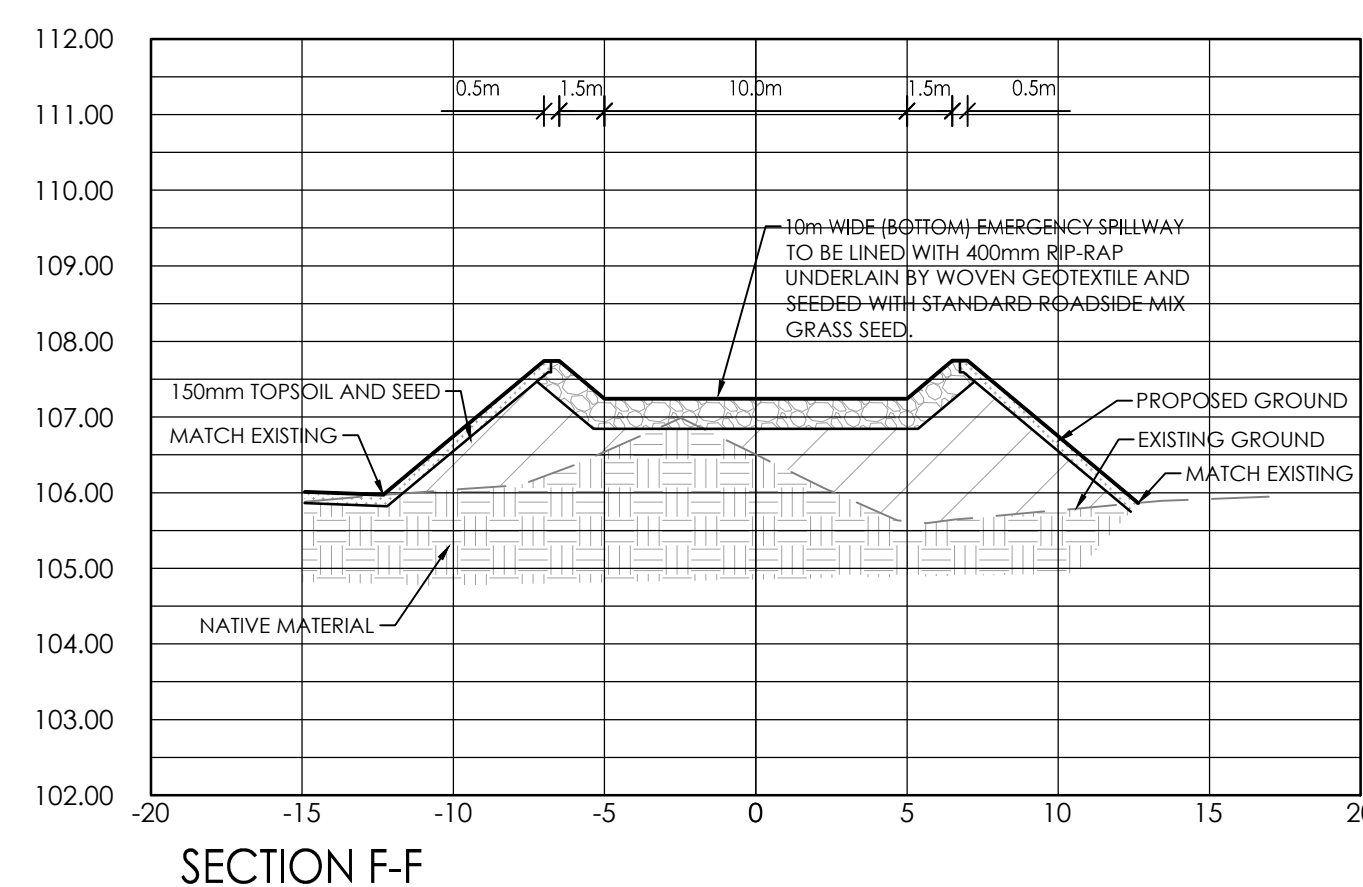


SECTION D-D

Legend

- RIP-RAP
- GRANULAR 'B'
- IMPORTED CLAY MATERIAL
- BIODEGRADABLE EROSION CONTROL BLANKETS SEEDED WITH GRASS SEED MULCH
- TOPSOIL
- SUBGRADE FILL
- NATIVE SOIL
- REINFORCED GRASS
- PROPOSED INSULATION AS PER OPSD 1109.030

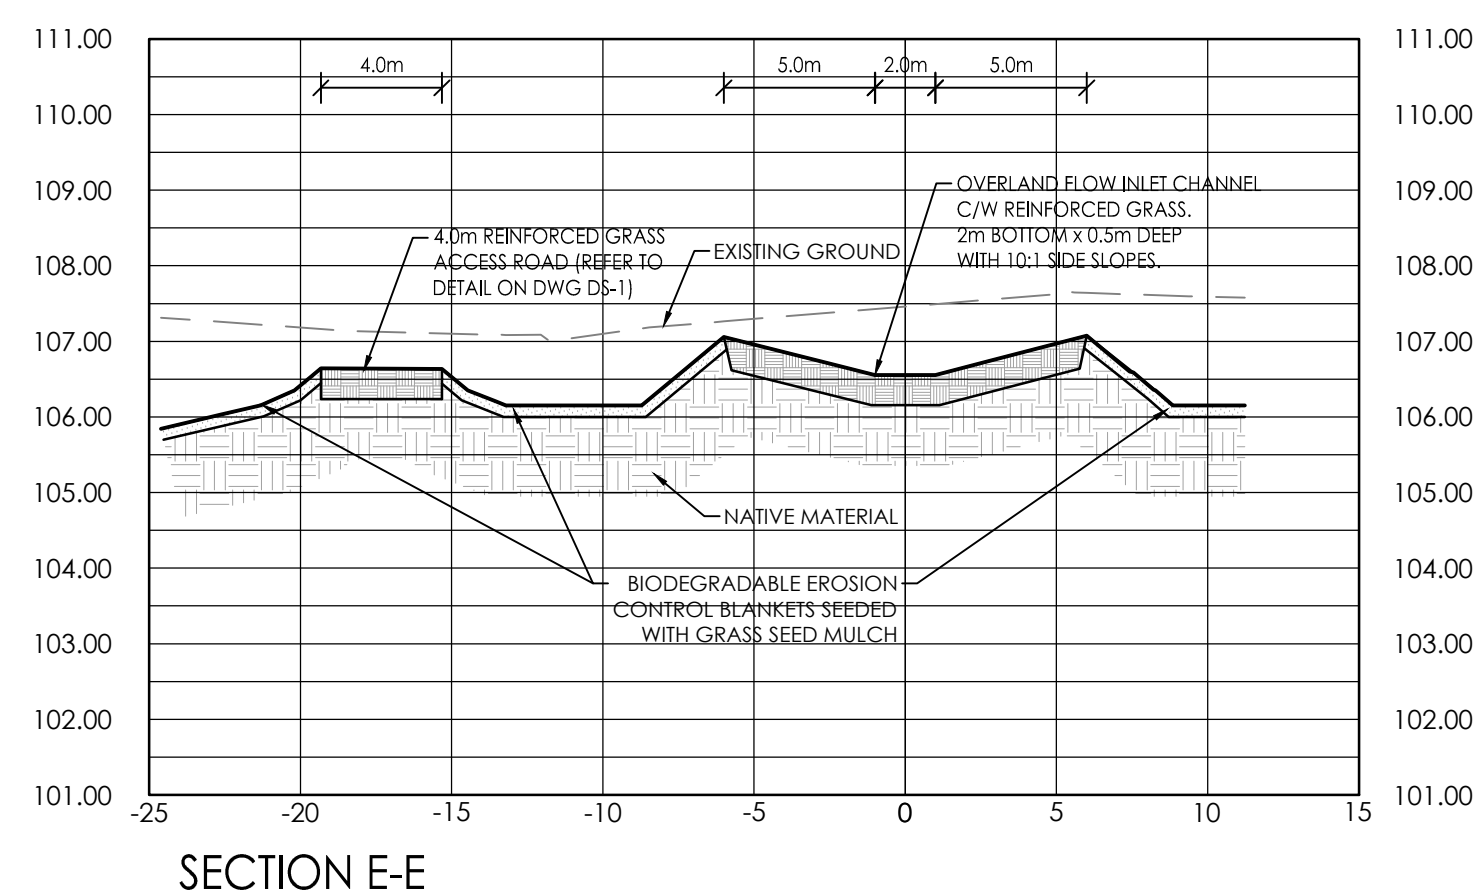

Revision	By	Appd.	Date
1	WAJ	KJK	18.04.17

Permit Seal

Client/Project
1384341 ONTARIO LTD.

SHEA ROAD LANDS
FERNBANK POND 4
OTTAWA, ON

Title
POND SECTIONS

Project No. 160400900	Scale H: 1:250 V: 1:100	Sheet 0 2.5 5.0 7.5 10.0 12.5 0 1.0 3.0 5.0m	Revision
--------------------------	-------------------------------	--	----------