

LEGEND

CORRIDOR


LOCKERS


PARKING AREA


SERVICES

VEHICULE CIRCULATION

VERT. CIRCULATION

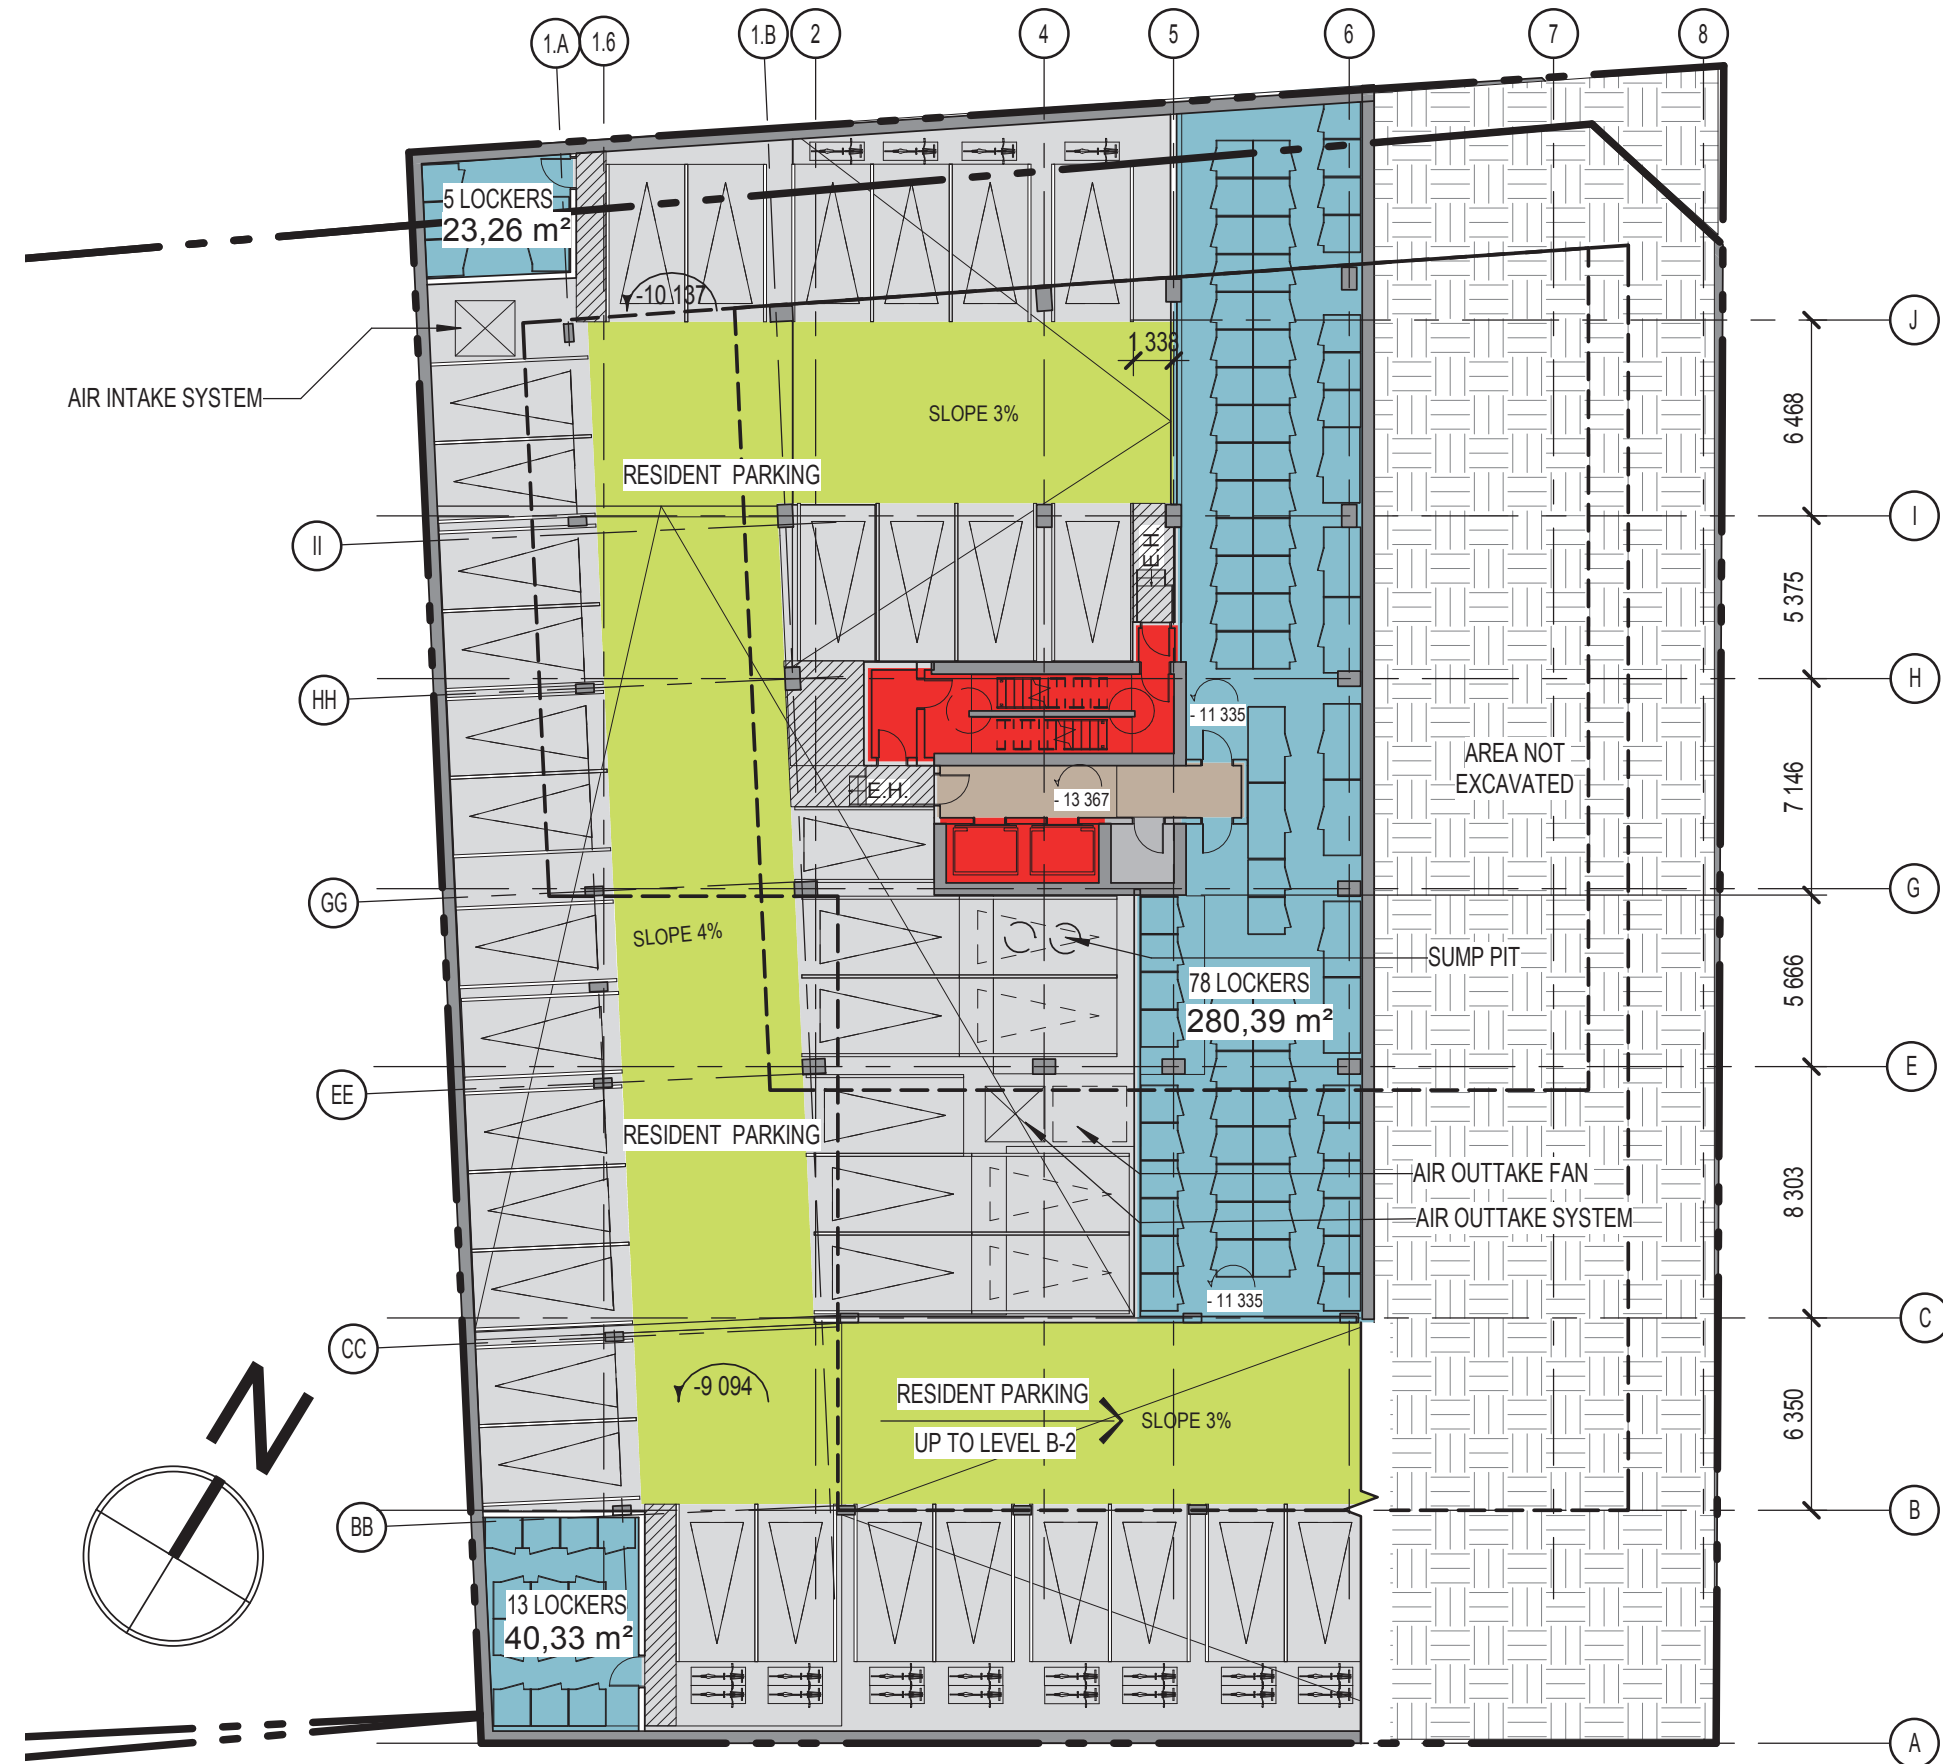

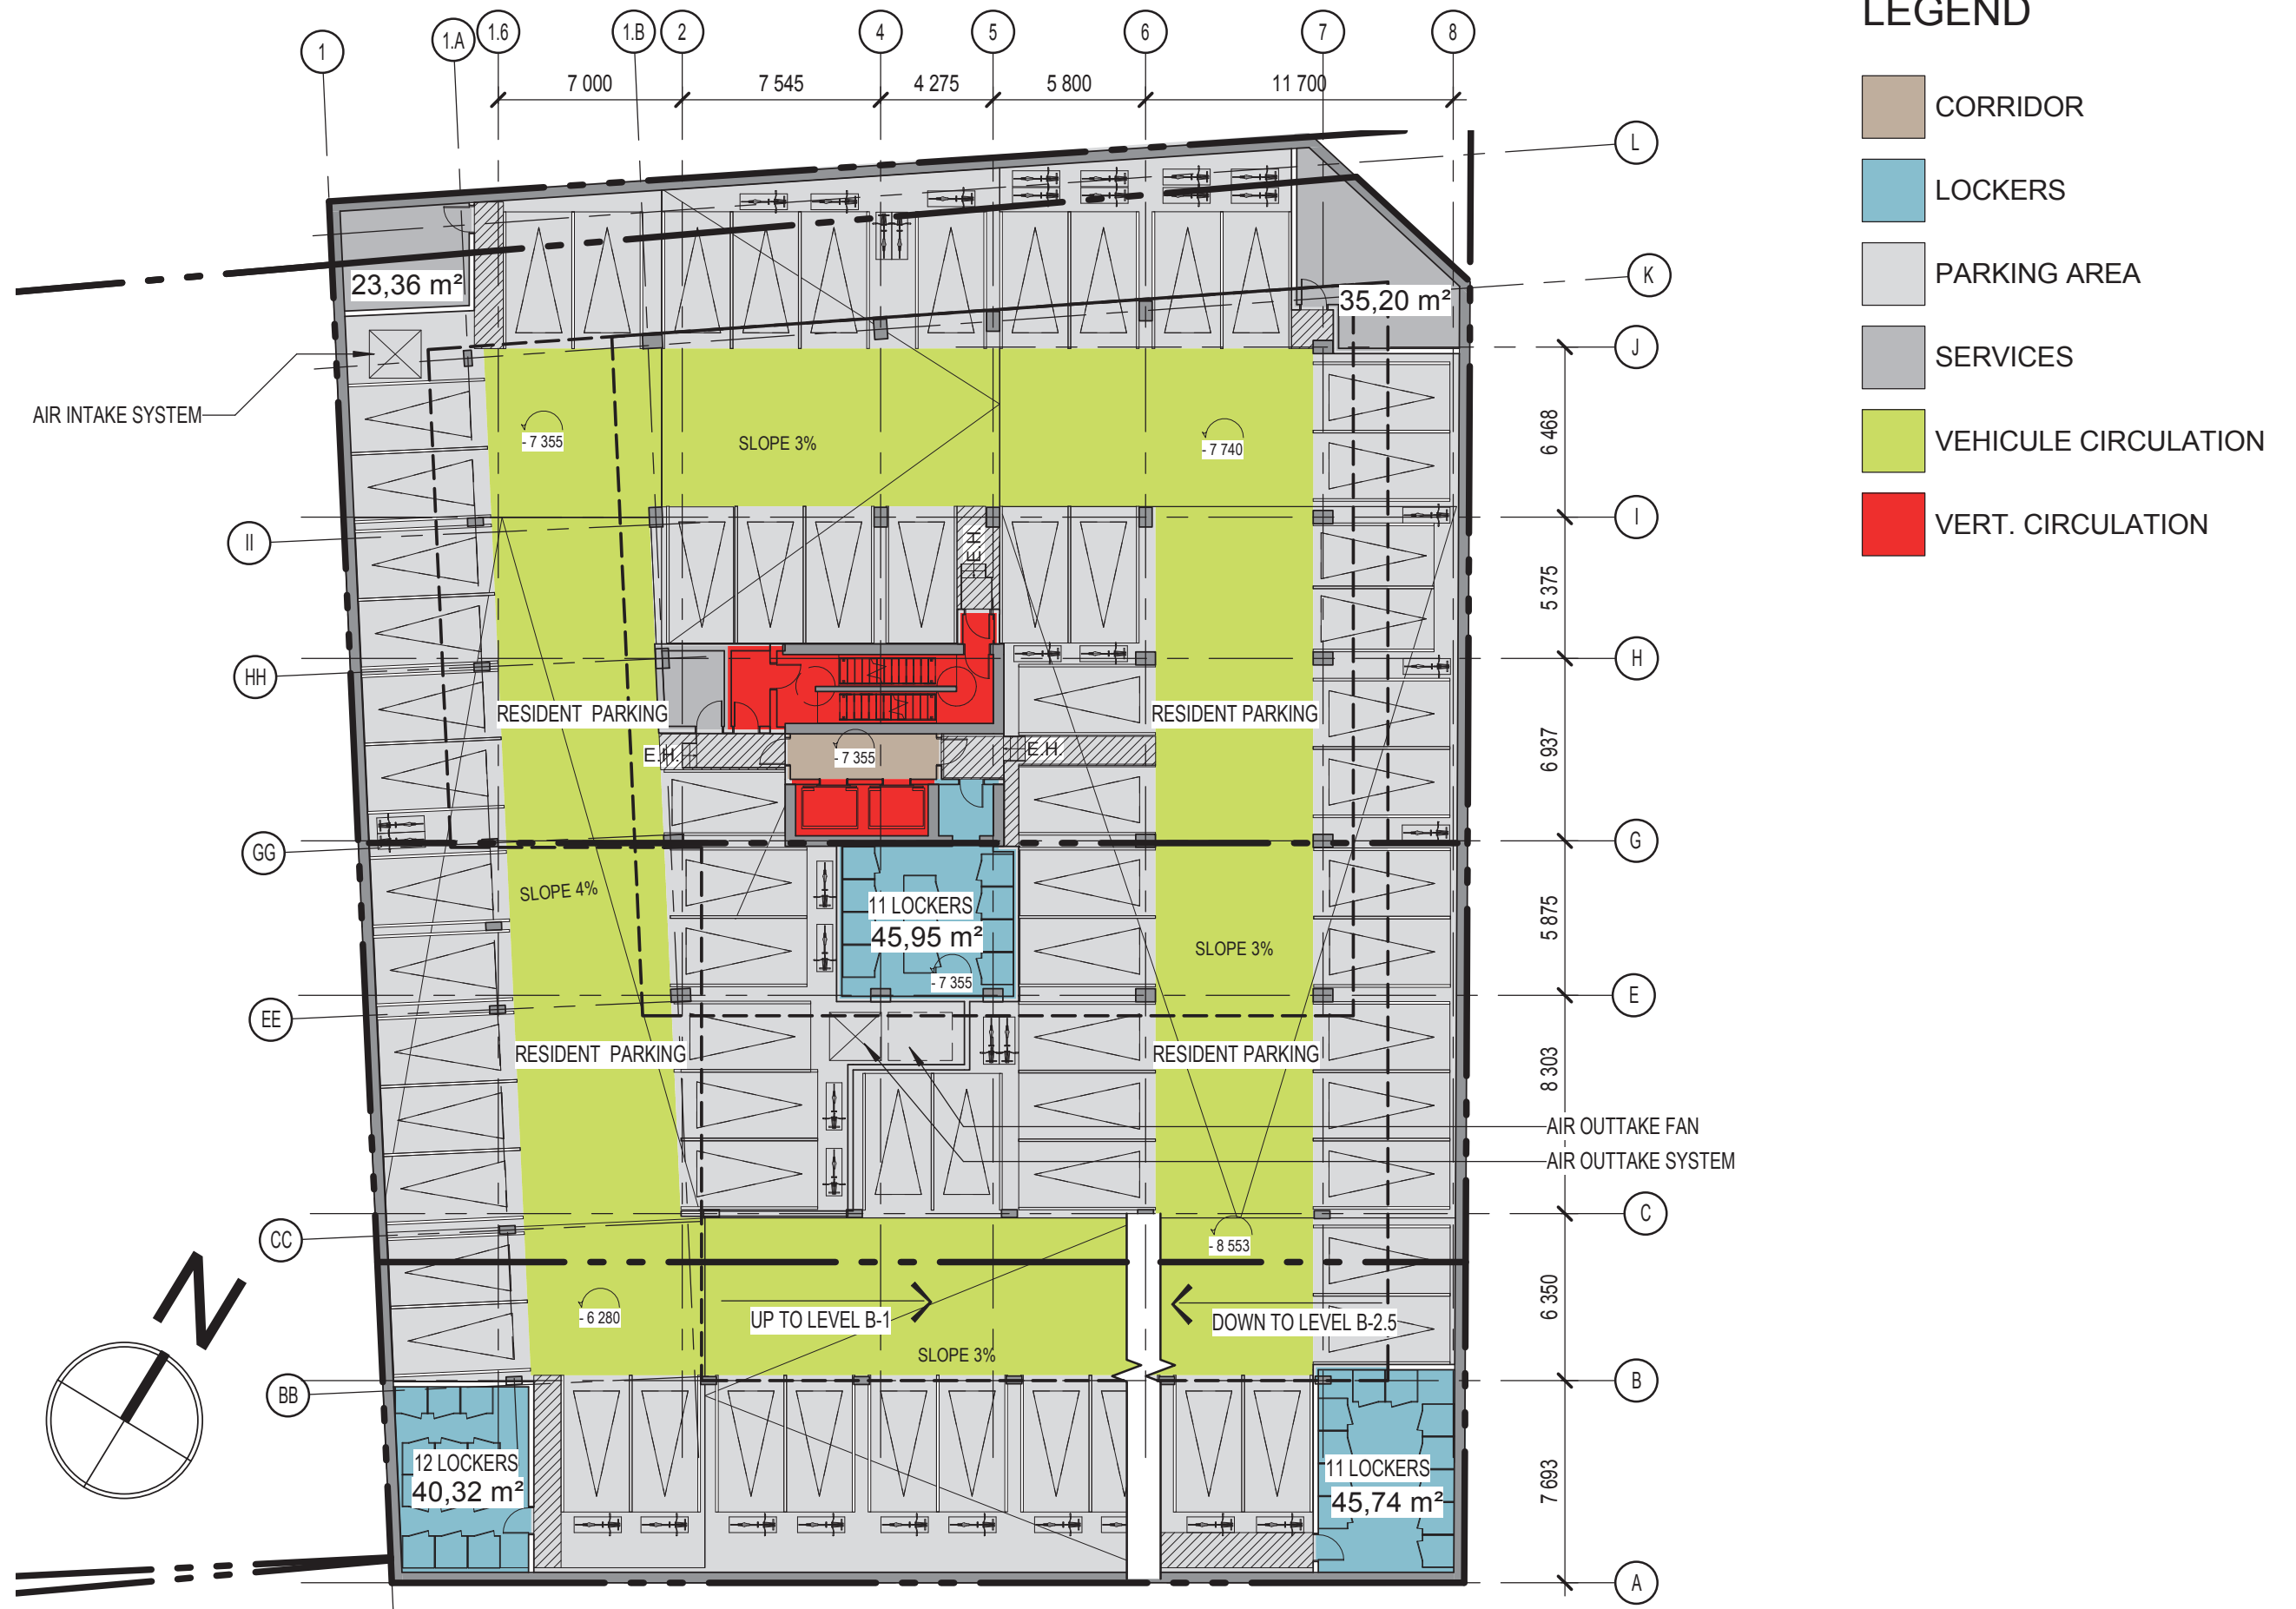

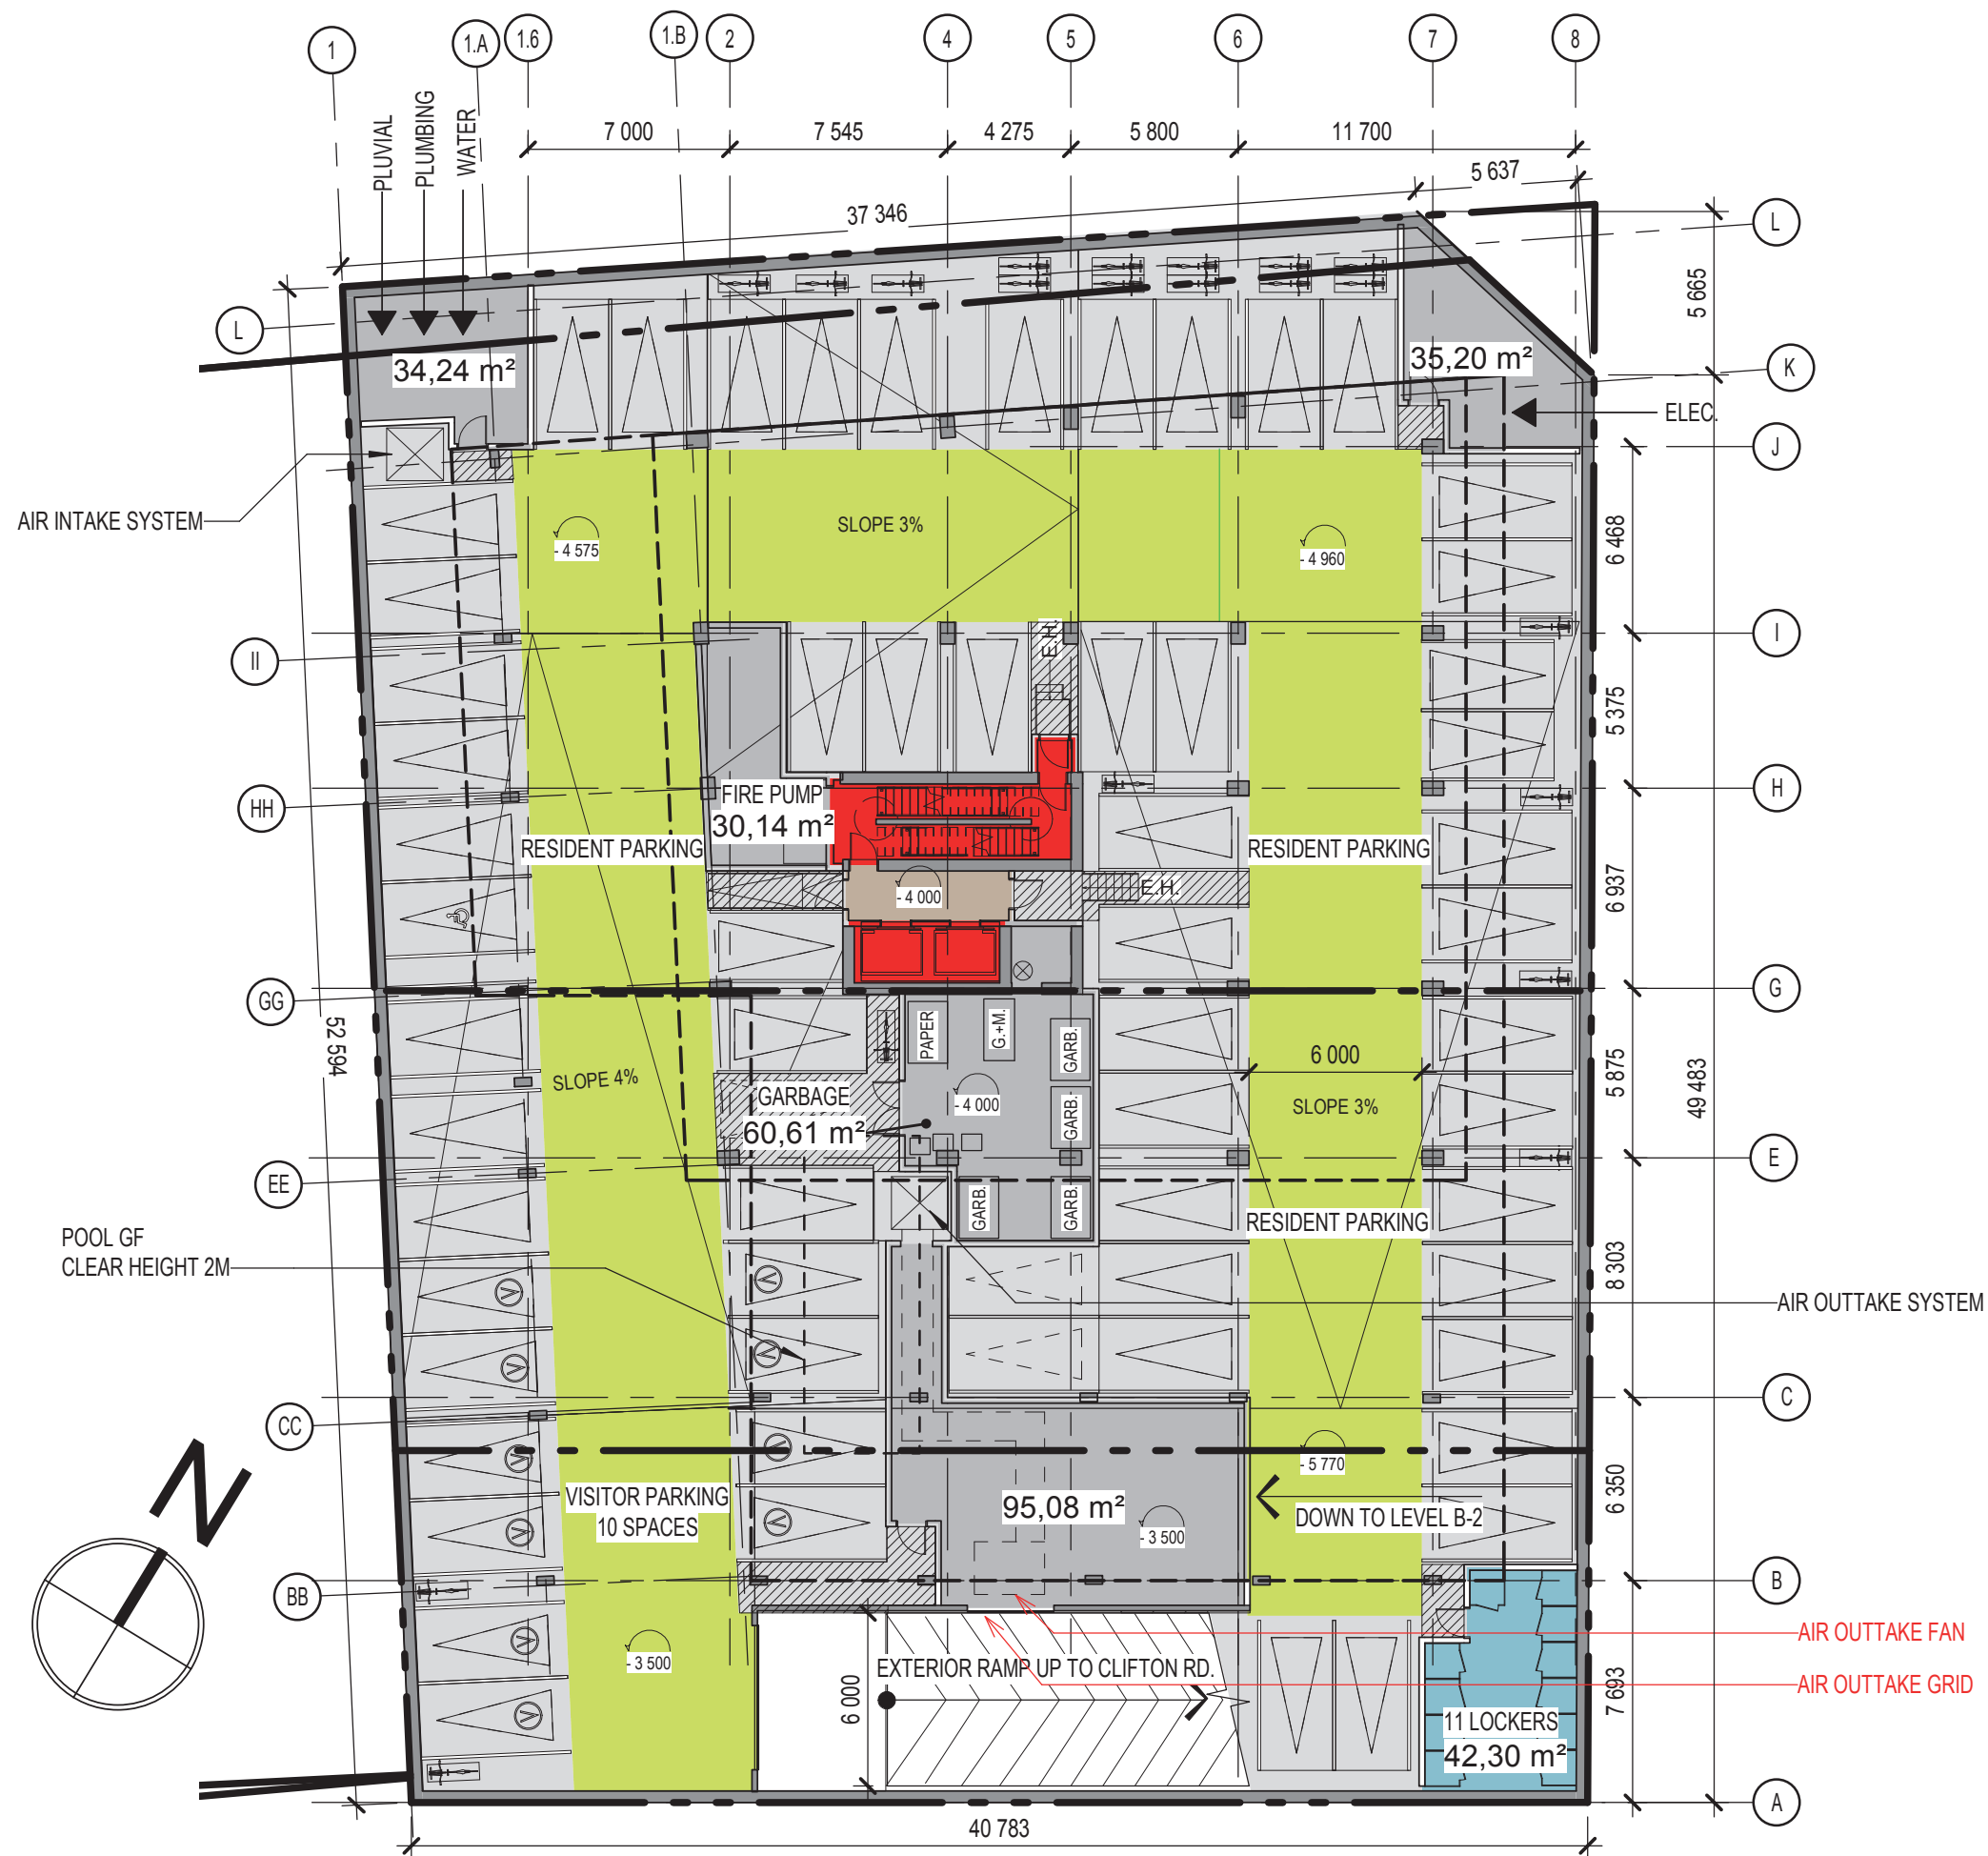

LEGEND

- CORRIDOR
- LOCKERS
- PARKING AREA
- SERVICES
- VEHICLE CIRCULATION
- VERT. CIRCULATION

PARKING

B1	
SMALL SPACES (2 400 X 4 600)	03 SPACES
REG. SPACES (2 600 X 5 200)	56 SPACES
TANDEM (2 600 X 5 200)	02 SPACES
TOTAL B1	61 SPACES

B2	
SMALL SPACES (2 400 X 4 600)	03 SPACES
REG. SPACES (2 600 X 5 200)	64 SPACES
TANDEM (2 600 X 5 200)	00 SPACES
TOTAL B2	67 SPACES

B2.5	
SMALL SPACES (2 400 X 4 600)	01 SPACES
REG. SPACES (2 600 X 5 200)	36 SPACES
TANDEM (2 600 X 5 200)	04 SPACES
TOTAL B2.5	41 SPACES

TOTAL B1+B2+PB.5 **169 SPACES**

VISITOR PARKING **10 SPACES**

RESIDENT PARKING **159 SPACES**

BICYCLE

BICYCLE B1	21 SPACES
BICYCLE B2	36 SPACES
BICYCLE B2.5	22 SPACES
TOTAL BICYCLE	79 SPACES

LOCKERS

B1	11 LOCKERS
B2	34 LOCKERS
PB.5	96 LOCKERS
TOTAL	141 LOCKERS

RATIO RESIDENTIAL

141 UNITS / 1.13 SPACE UNIT	159 SPACES
-----------------------------	------------

RATIO RESIDENTIAL INCLUDING VISITORS

141 UNITS / 1.2 SPACE UNIT	169 SPACES
----------------------------	------------

SCALE 1 : 250



SCALE 1 : 250