



SCALE: AS SHOWN	DWG NO.
DRAWN: C.S.	
CHECKED:	
DATE: DEC 2018	
PRINT DATE:	
A1.3	

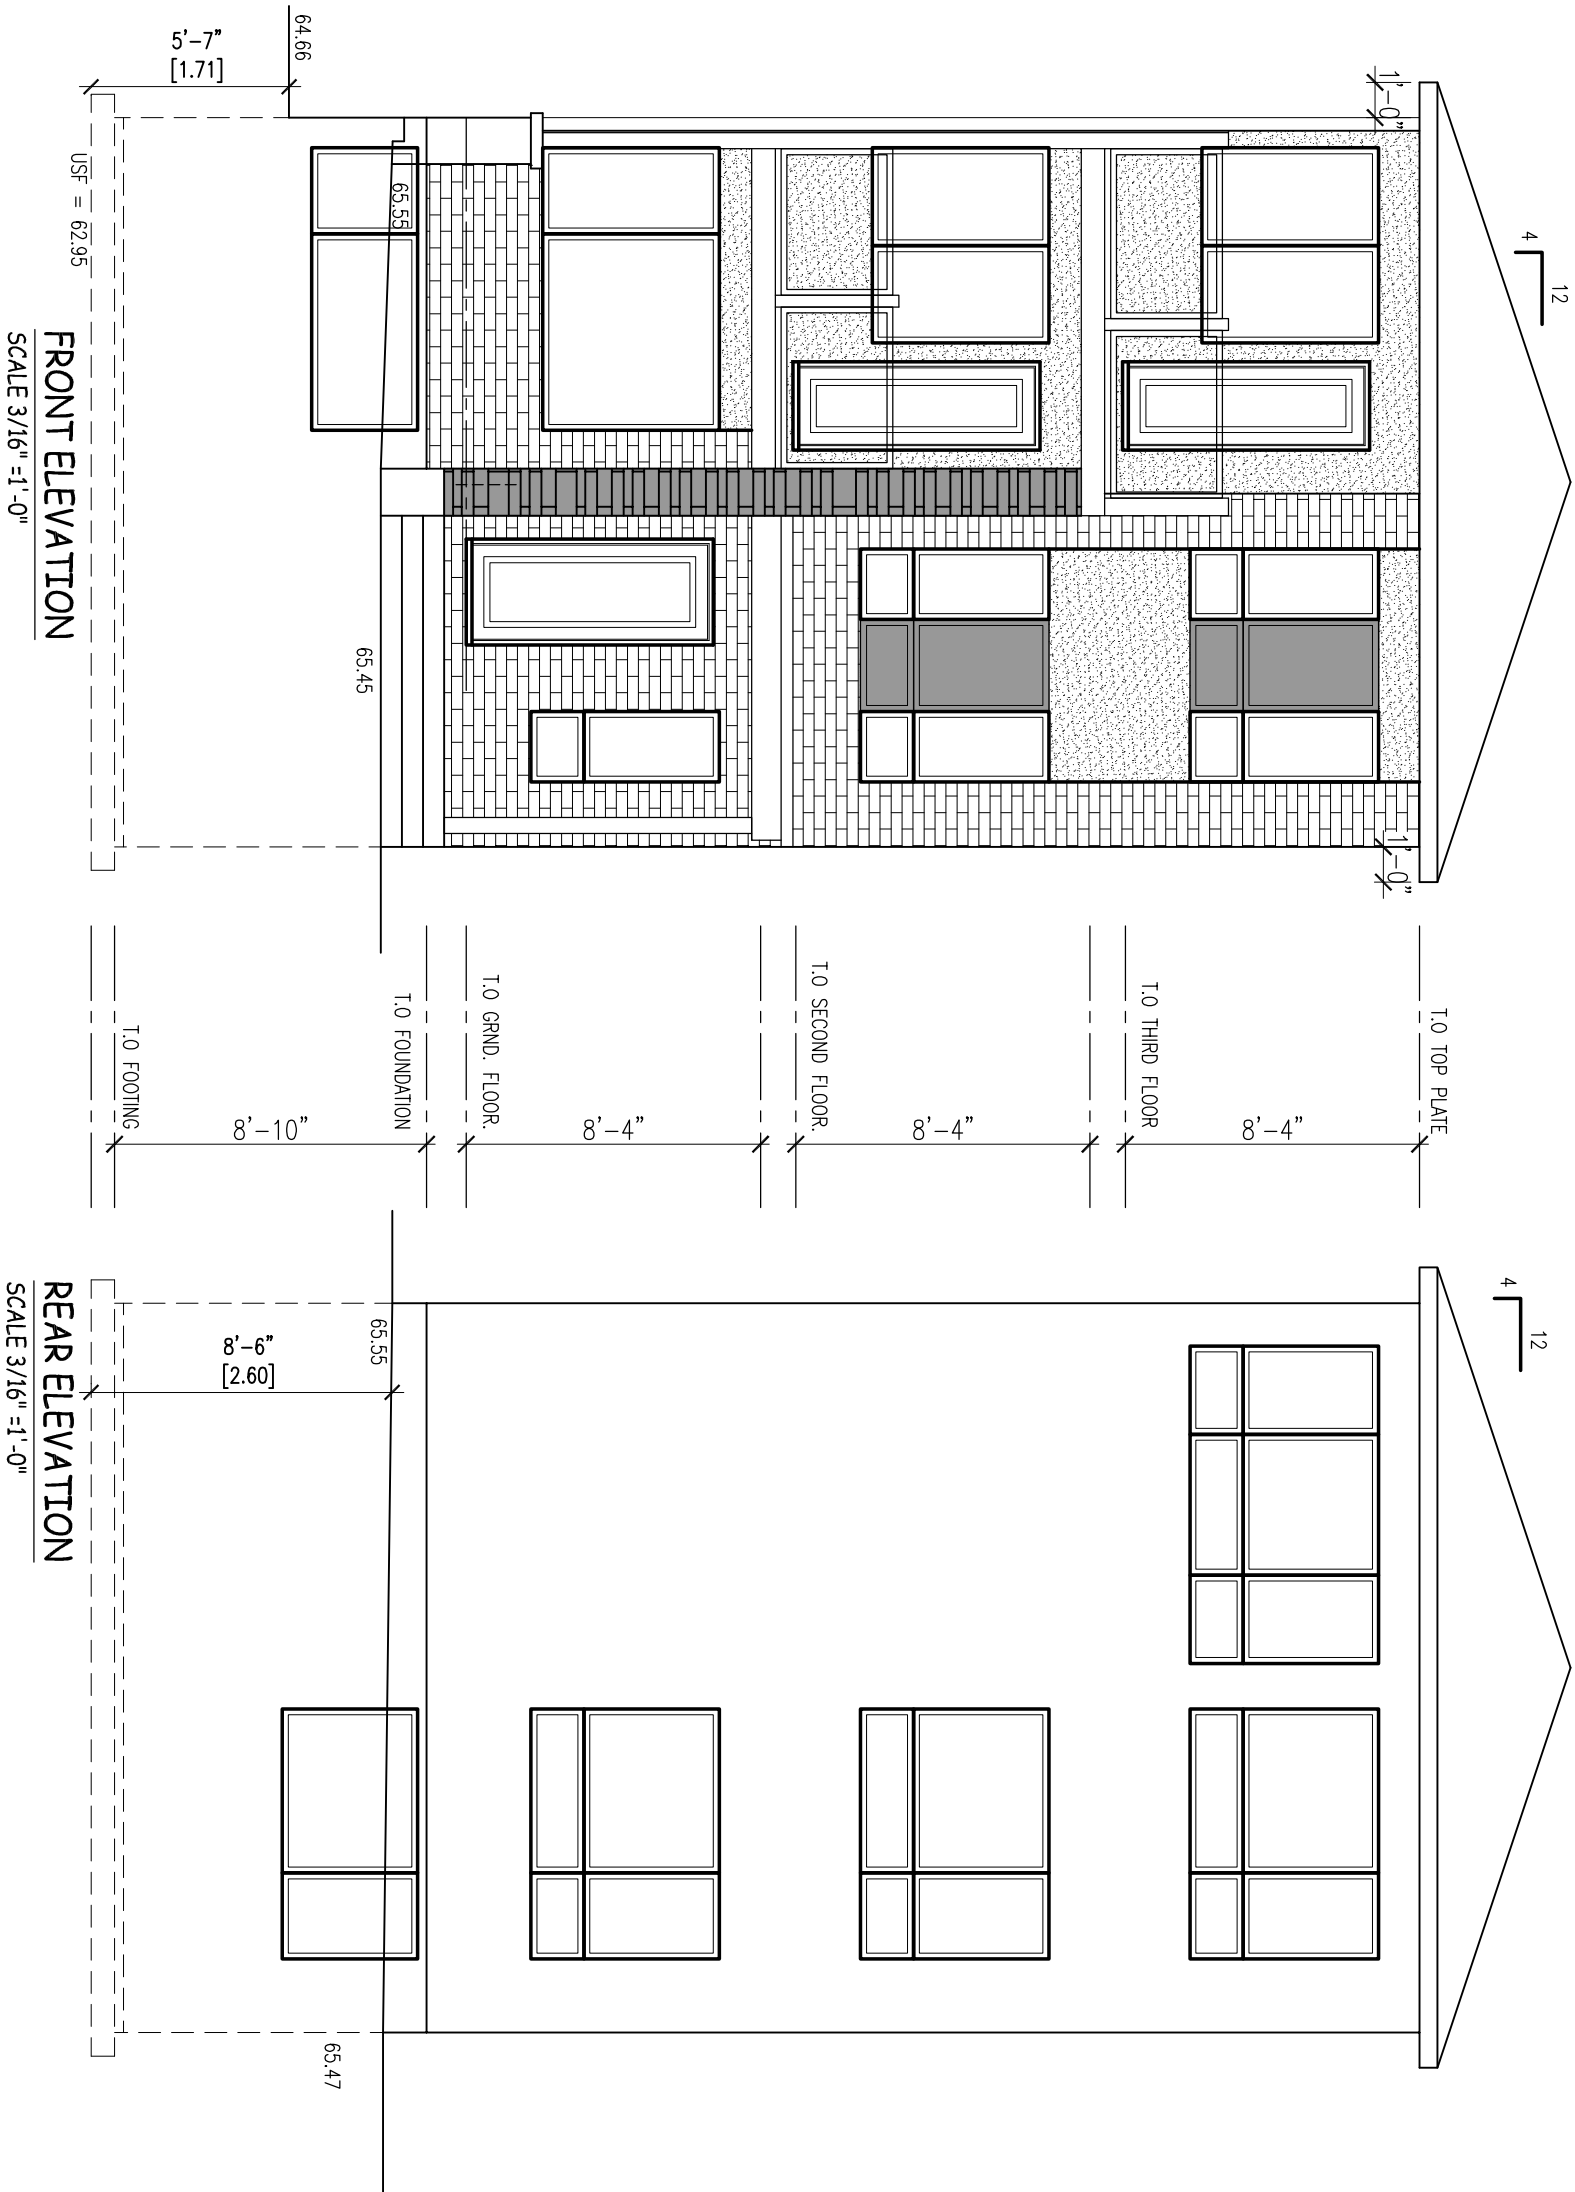

1439 X 7% = 100.73
WINDOWS 91.80

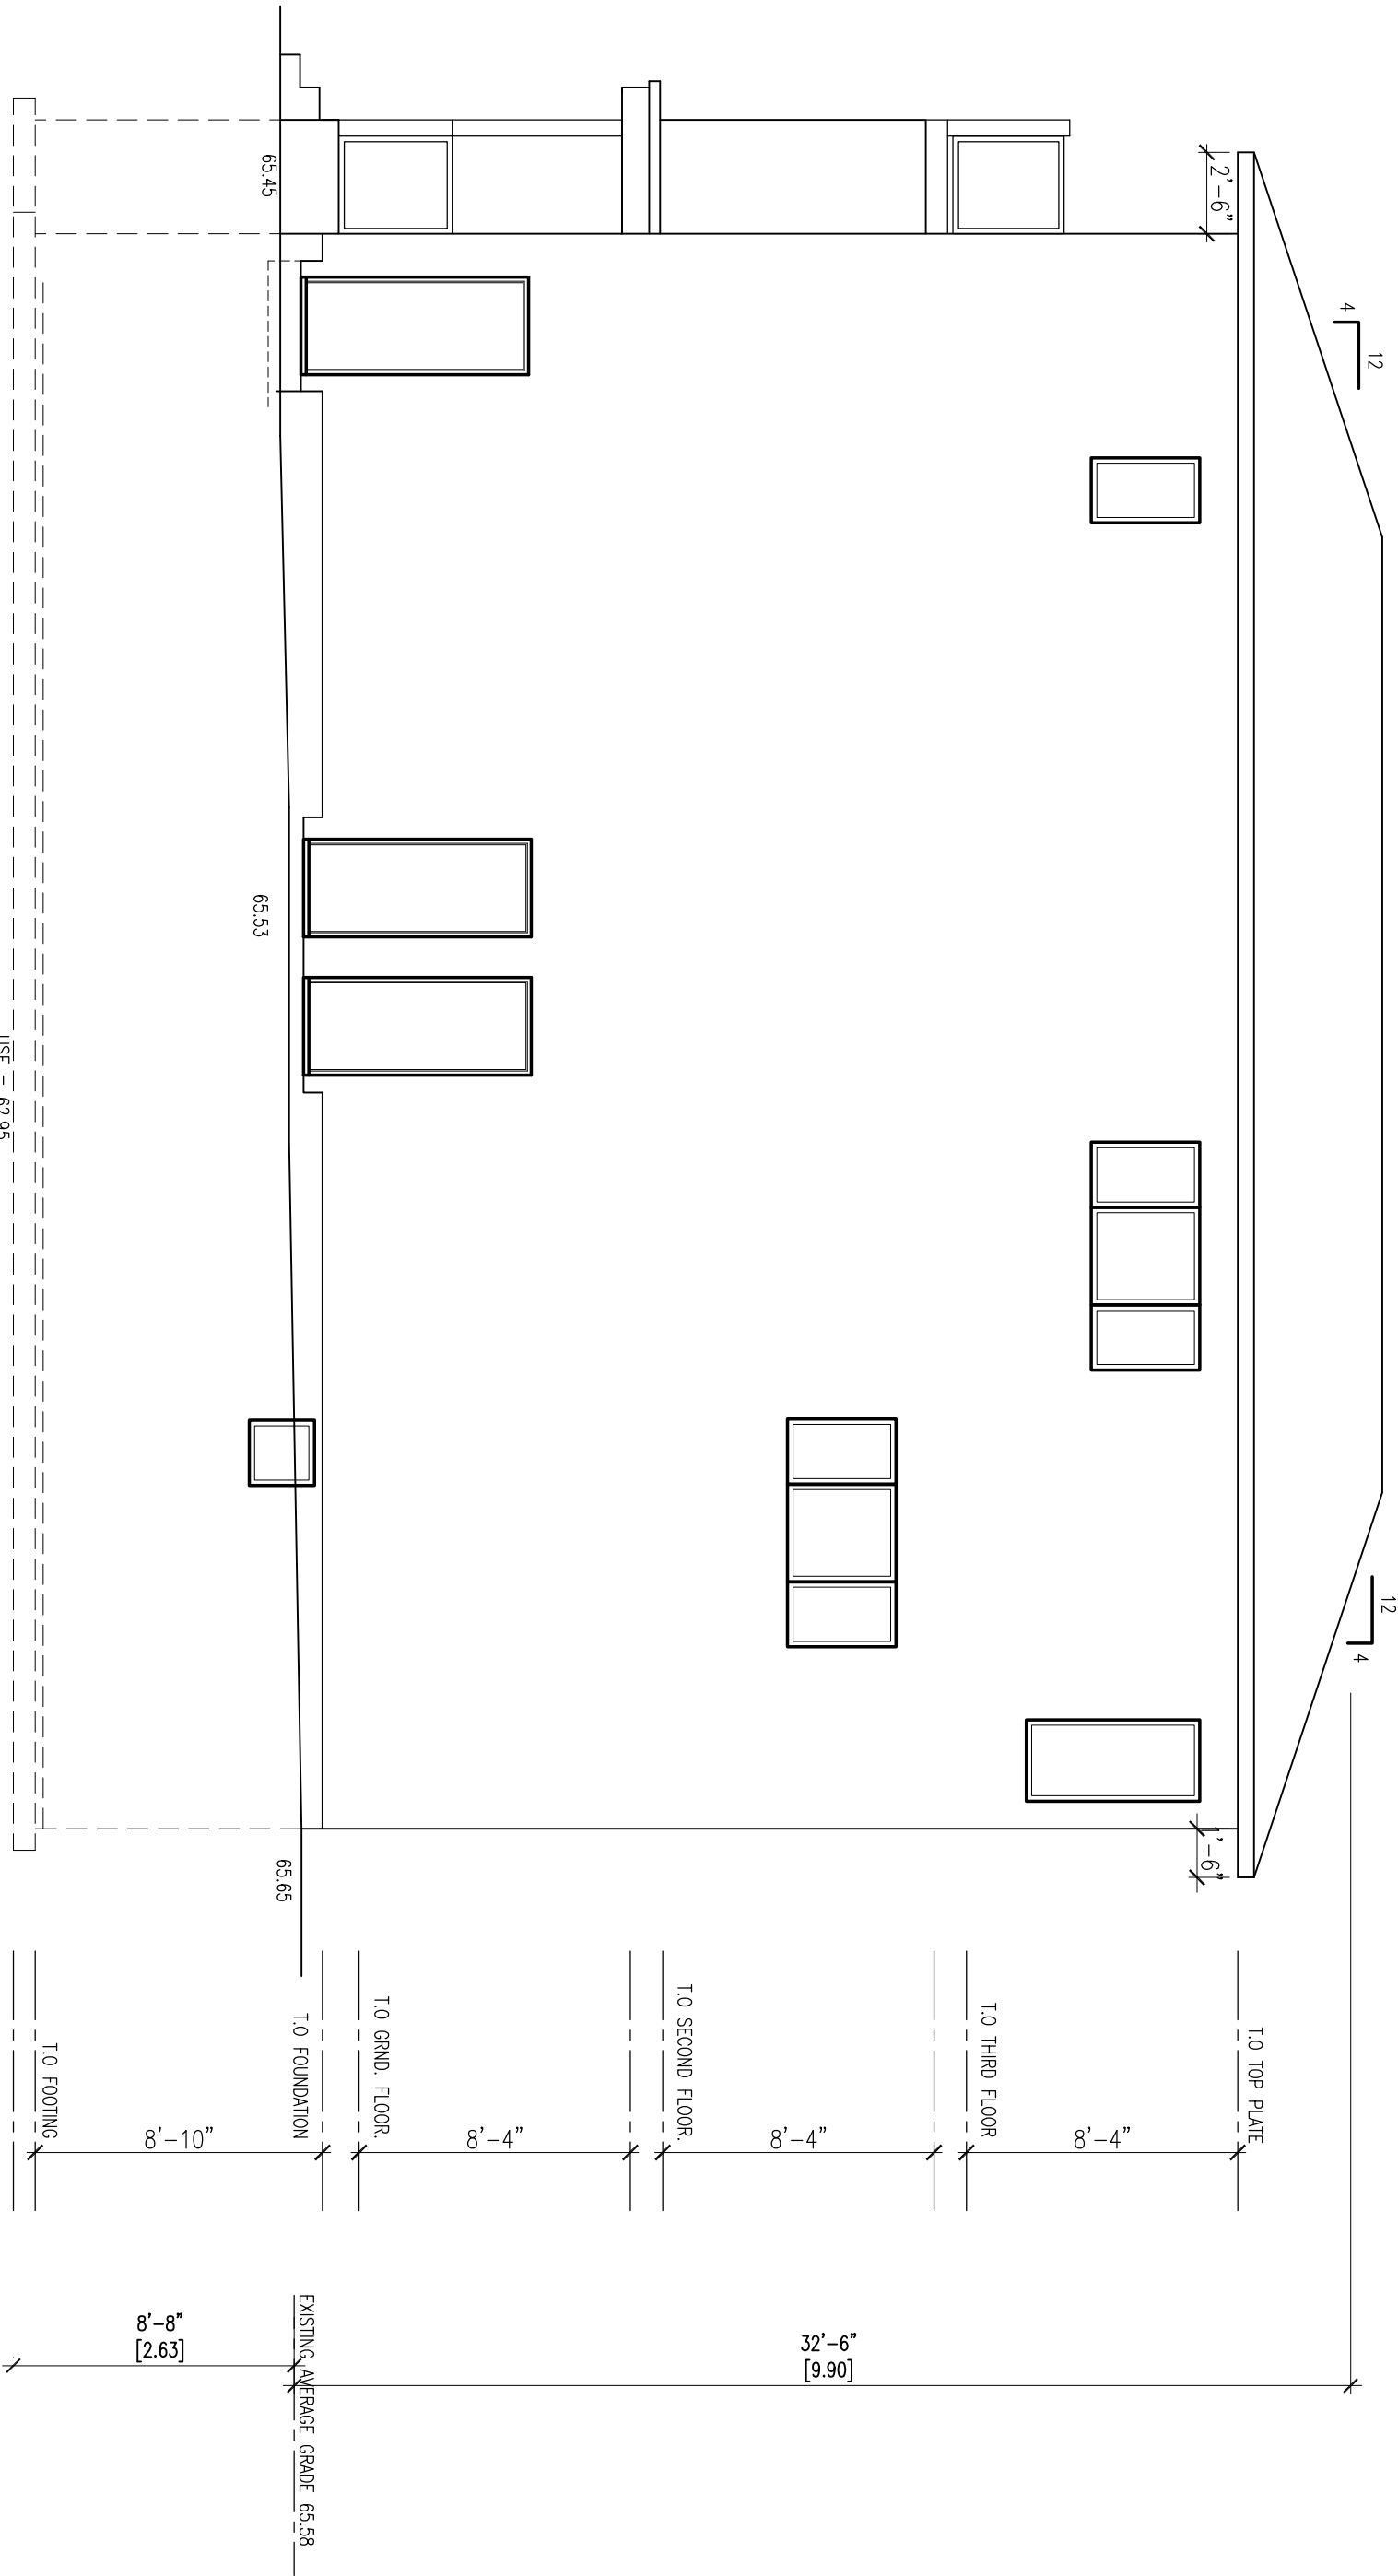

RIGHT SIDE ELEVATION

SCALE 3/16" =1'-0"

GENERAL NOTES:

1. THE GENERAL CONTRACTOR SHALL CHECK AND VERIFY ALL DIMENSIONS AND MATERIALS TO BE USED IN CONFORMANCE WITH THE DIMENSIONS TO THE CONSULTANT.
2. ALL WORK AND MATERIALS TO BE IN COMPLIANCE WITH ALL CODES, REGULATIONS AND BY-LAWS.
3. FOOTINGS DESIGNED FOR 2000 P.S.F. ASSUMED BEARING. BEARING STRATA TO BE INSPECTED AND APPROVED BY SOILS CONSULTANT PRIOR TO POURING CONCRETE.
4. DO NOT SCALE THE DRAWINGS.

NO.	REVISIONS DESCRIPTION & DATE
1	

JOB TITLE:

PROPOSED THREE STOREY
FOUR UNIT LOW RISE
348 WINDANA
PART 3-4
CITY OF OTTAWA

SHEET TITLE:

RIGHT SIDE ELEVATION

SCALE: AS SHOWN

DRAWN: C.S.

CHECKED:

DATE: DEC 2018

PRINT DATE:

DWG NO.

A2.3

MD

MIROCA DESIGN
INCORPORATED SINCE 1986

30 CONCOURSE GATE TEL: 613-974-2653
UNIT 47 FAX: 613-974-7085
OTTAWA, ONTARIO CONTACT@MIROCADESIGN.COM
K2E 7V7 WWW.MIROCADESIGN.COM

CUSTOM HOME DESIGN
PROJECT MANAGEMENT

CELEBRATING

30

YEARS

DESIGN • BUILD

SCALE 3/16" = 1'-0"