




1 FRONT [EAST] ELEVATION - DEMOLITION
A400 SCALE: 3/16" = 1'-0"

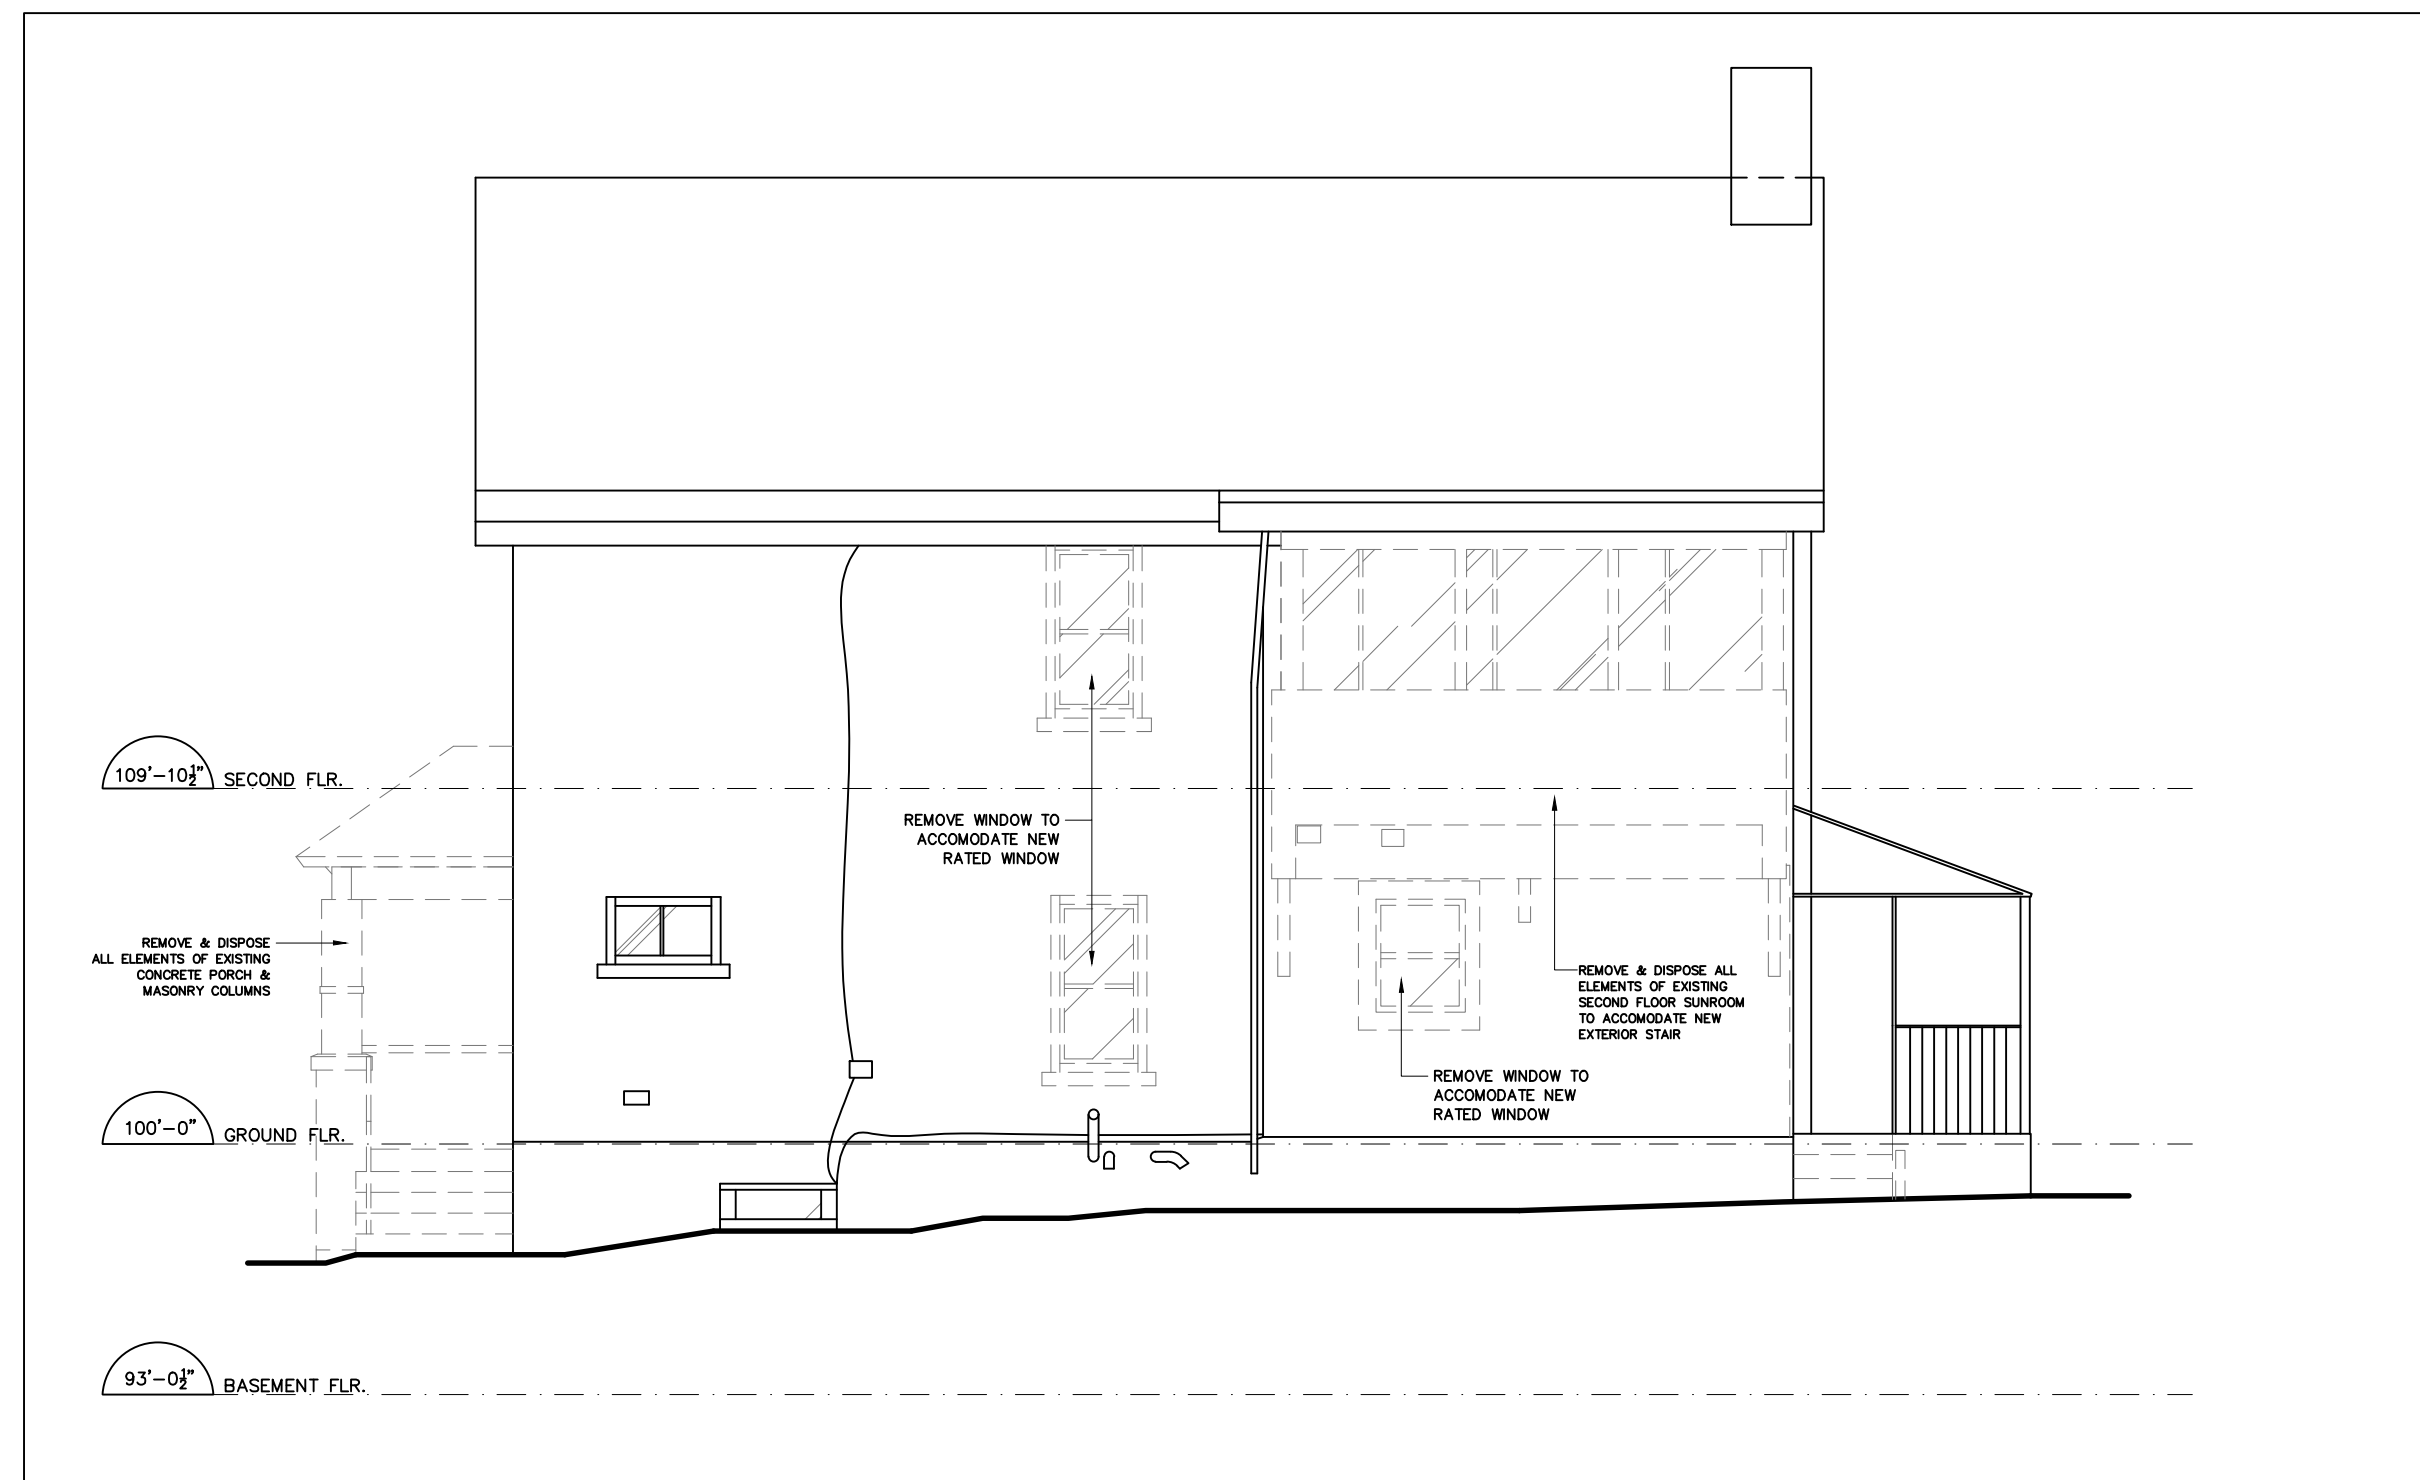

2 SIDE [NORTH] ELEVATION - DEMOLITION
A400 SCALE: 3/16" = 1'-0"

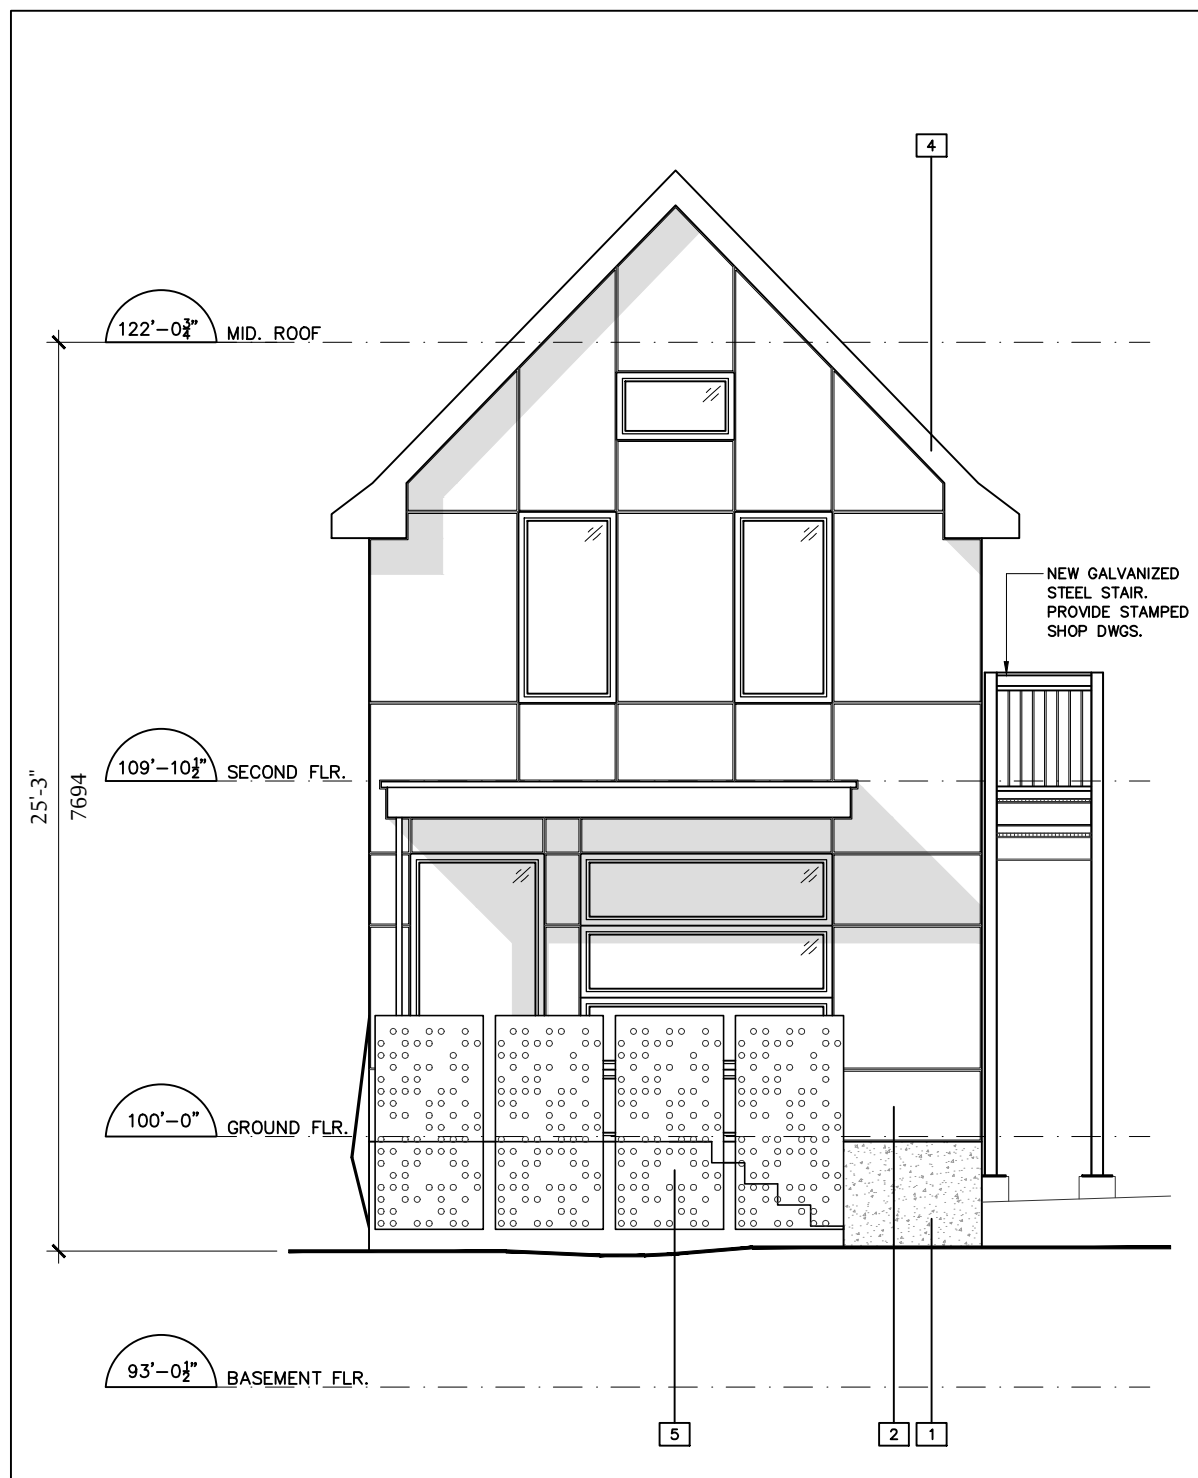

3 FRONT [EAST] ELEVATION - PROPOSED
A400 SCALE: 3/16" = 1'-0"

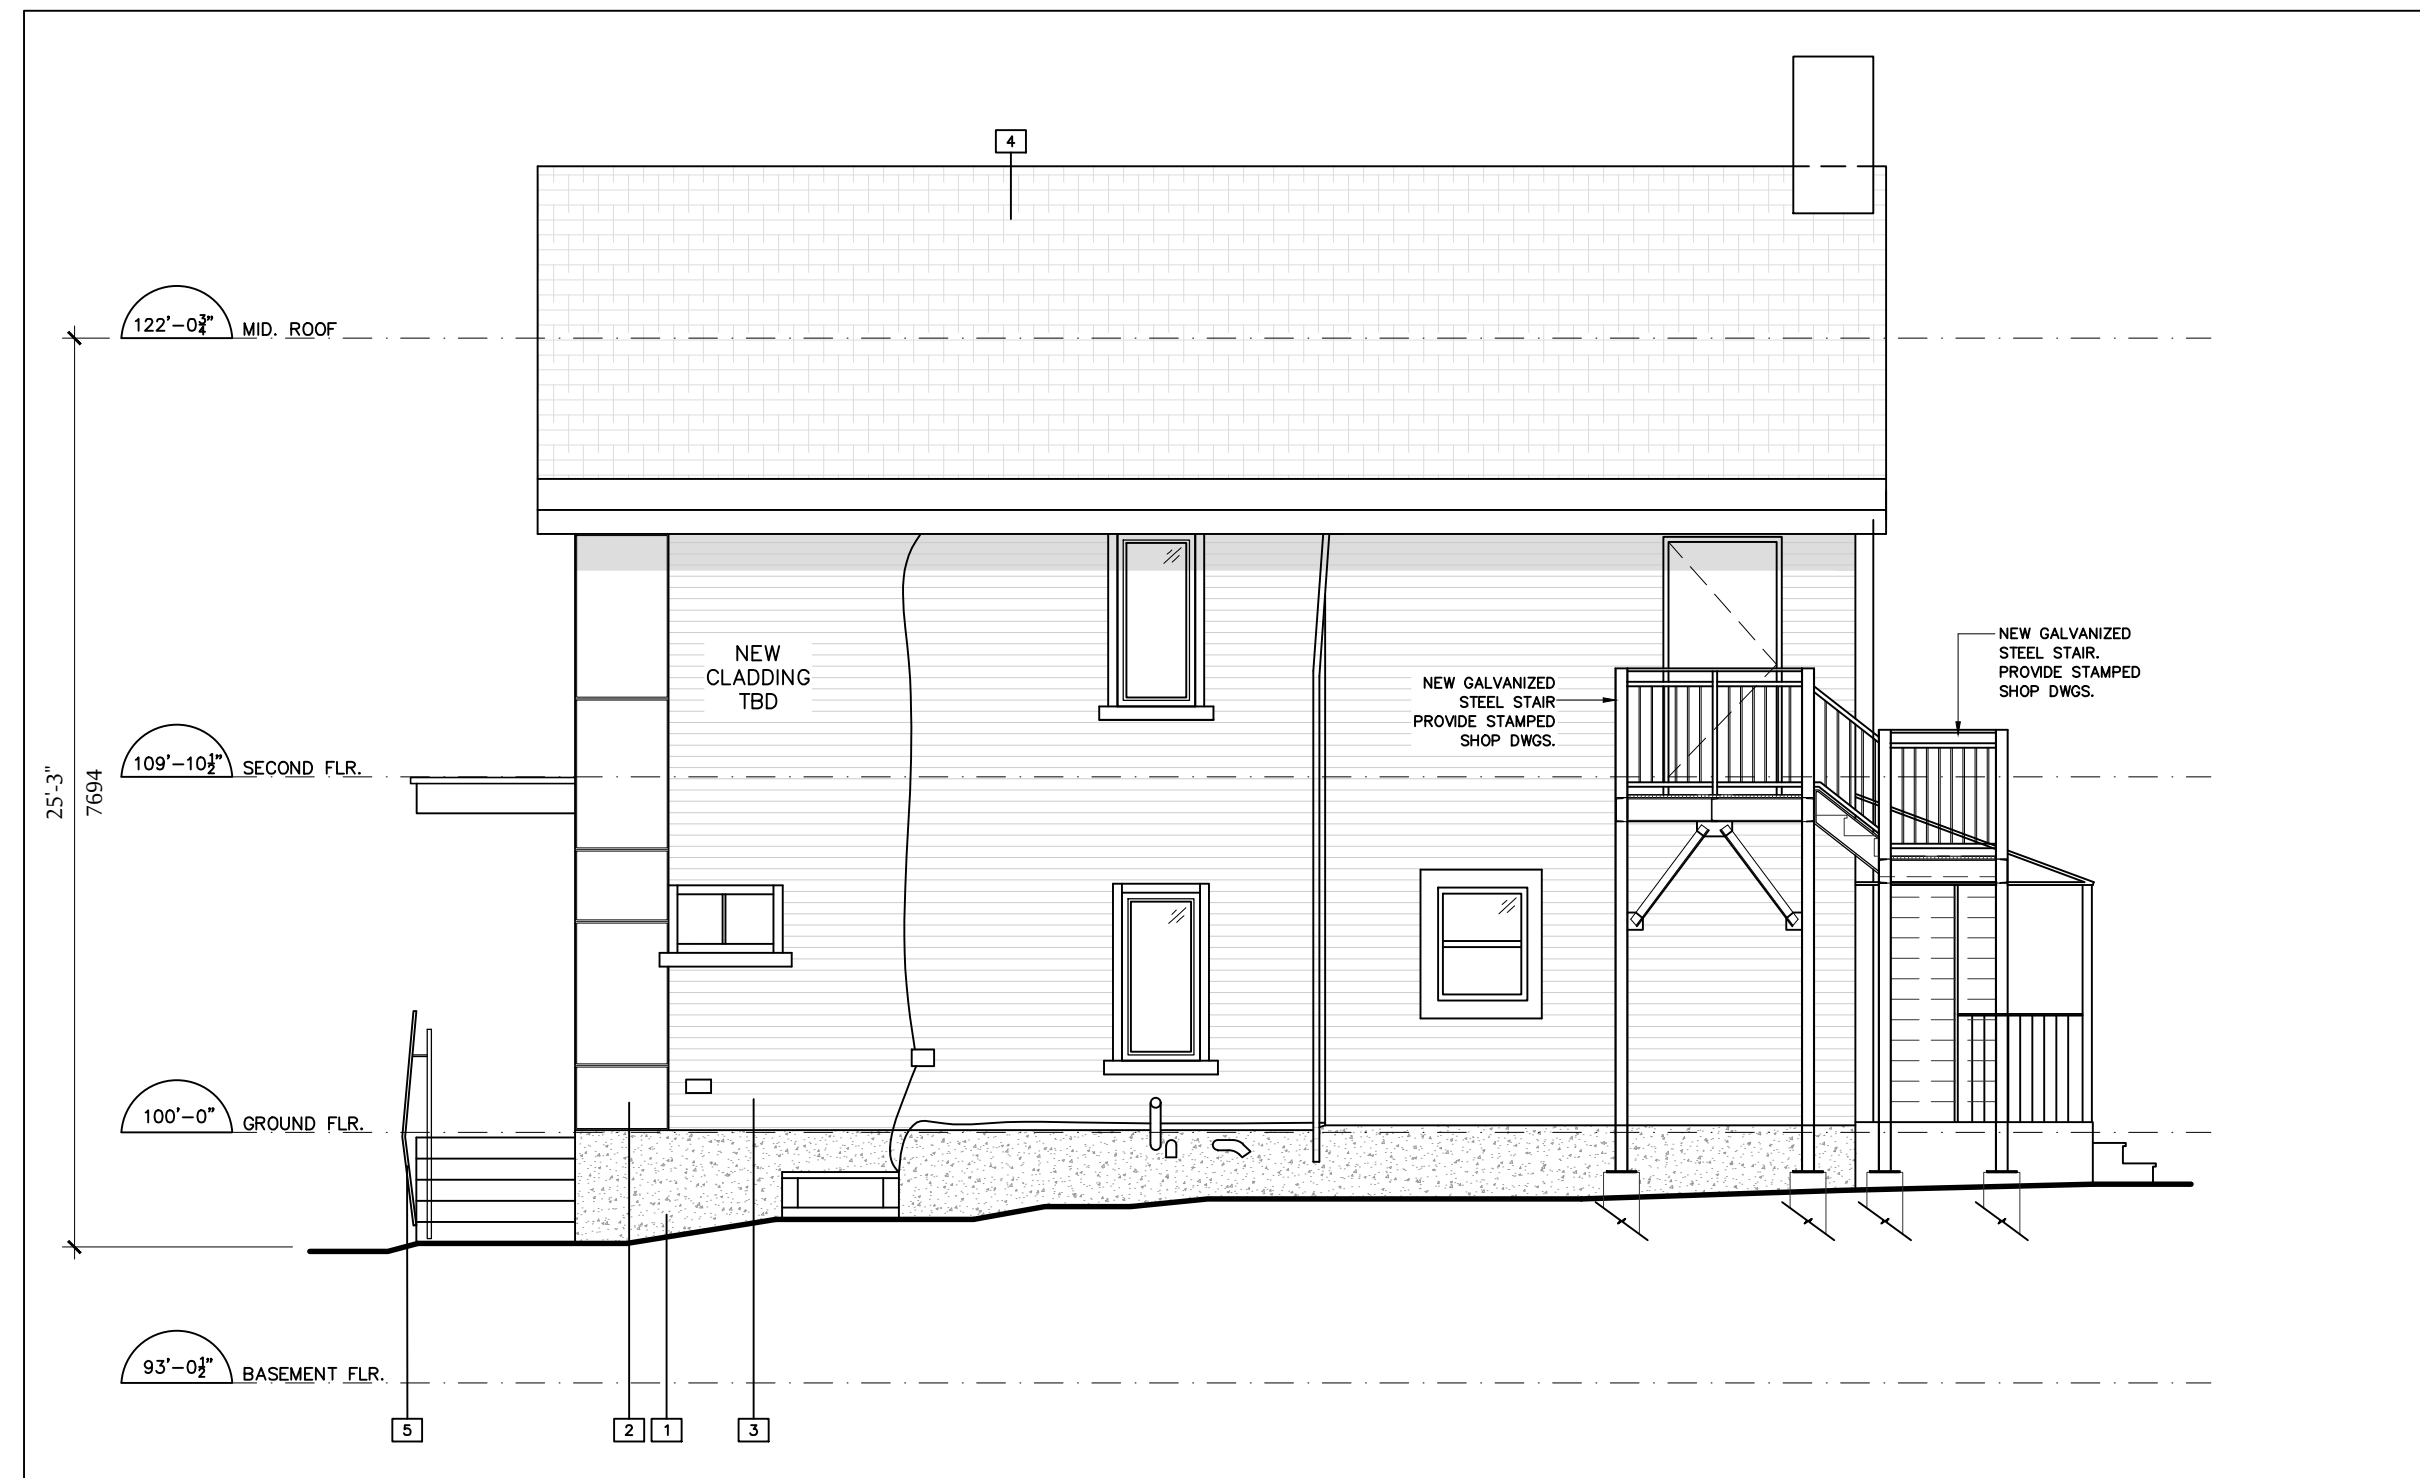


4 SIDE [NORTH] ELEVATION - PROPOSED
A400 SCALE: 3/16" = 1'-0"

NOTES:
1/ ALL WORK TO BE IN COMPLIANCE WITH LOCAL BUILDING CODES, REGULATIONS AND BY-LAWS.
2/ ADDITIONAL DRAWINGS MAY BE ISSUED FOR CLARIFICATION TO ASSIST PROPER EXECUTION OF WORK. SUCH DRAWINGS WILL HAVE THE SAME MEANING AND INTENT AS IF THEY WERE INCLUDED WITH PLANS IN CONTRACT DOCUMENTS.
3/ DO NOT SCALE DRAWINGS.
4/ ALL SUB-CONTRACTORS TO TAKE THEIR OWN ON-SITE MEASUREMENTS AND BE RESPONSIBLE FOR THEIR ACCURACY AND OR COMMISSIONS PRIOR TO START OF WORK.

LEGEND:
[Solid Grey] EXISTING TO REMAIN
[Dashed Line] EXISTING TO BE REMOVED, PATCH & REPAIR ALL SURFACES AS REQUIRED.

- EXTERIOR FINISH LEGEND
- 1 CEMENT PAVING ON ALL EXPOSED FOUNDATION TO 8" BELOW GRADE
 - 2 ALUMINUM COMPOSITE PANELS - COLOUR TBD BY OWNER
 - 3 PRE-FINISHED CORRUGATED METAL SIDING - COLOUR & PROFILE TBD BY OWNER
 - 4 PRE-FINISHED METAL FASCIA - BLACK
 - 5 PRE-FINISHED PERFORATED METAL GUARDRAIL - WHITE
 - 6 MIN. 40 YEAR ASPHALT SINGLES - COLOUR & STYLE TBD BY OWNER

NOTE:
ALL COLOUR & FINISH SELECTIONS TO BE COORDINATED, FINALIZED & APPROVED BY OWNER.

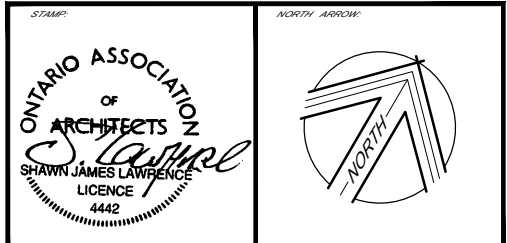

No.	DATE	REVISION
10		
09		
08		
07		
06		
05	2018-12-19	ISSUED FOR ZONING
04	2018-12-17	STAIR REVIEW
03	2018-11-16	PRELIMINARY REVIEW
02	2018-11-09	PRELIMINARY REVIEW
01	2018-10-25	PRELIMINARY REVIEW

18 Deakin Street
Suite 205
Ottawa, ON
K2E 8B7

SJL
LAWRENCE
ARCHITECT
INCORPORATED

T: (613) 739-7770
F: (613) 739-7703
sjl@sjlarchitect.com

THIS DRAWING IS THE SOLE PROPERTY OF S.J. LAWRENCE ARCHITECT INCORPORATED. REPRODUCTION IS NOT PERMITTED.

DESIGN BY	DESIGNED BY
AL	S.J.L.
DATE	CHECKED BY
2018-10-12	S.J.L.
SCALE	PROJ. DATE
AS NOTED	2018-12-19

PROJECT:
DUMPLING PARK TAKE-OUT
536 ROCHESTER,
OTTAWA, ON

JOB NUMBER: SL - 931 - 18

DRAWING TITLE:
DEMOLITION & PROPOSED ELEVATIONS

SHEET:
A400