


CONTEXT
SITE PLAN (1:1000)



MASTER PLAN
GROUND FLOOR (1:1000)

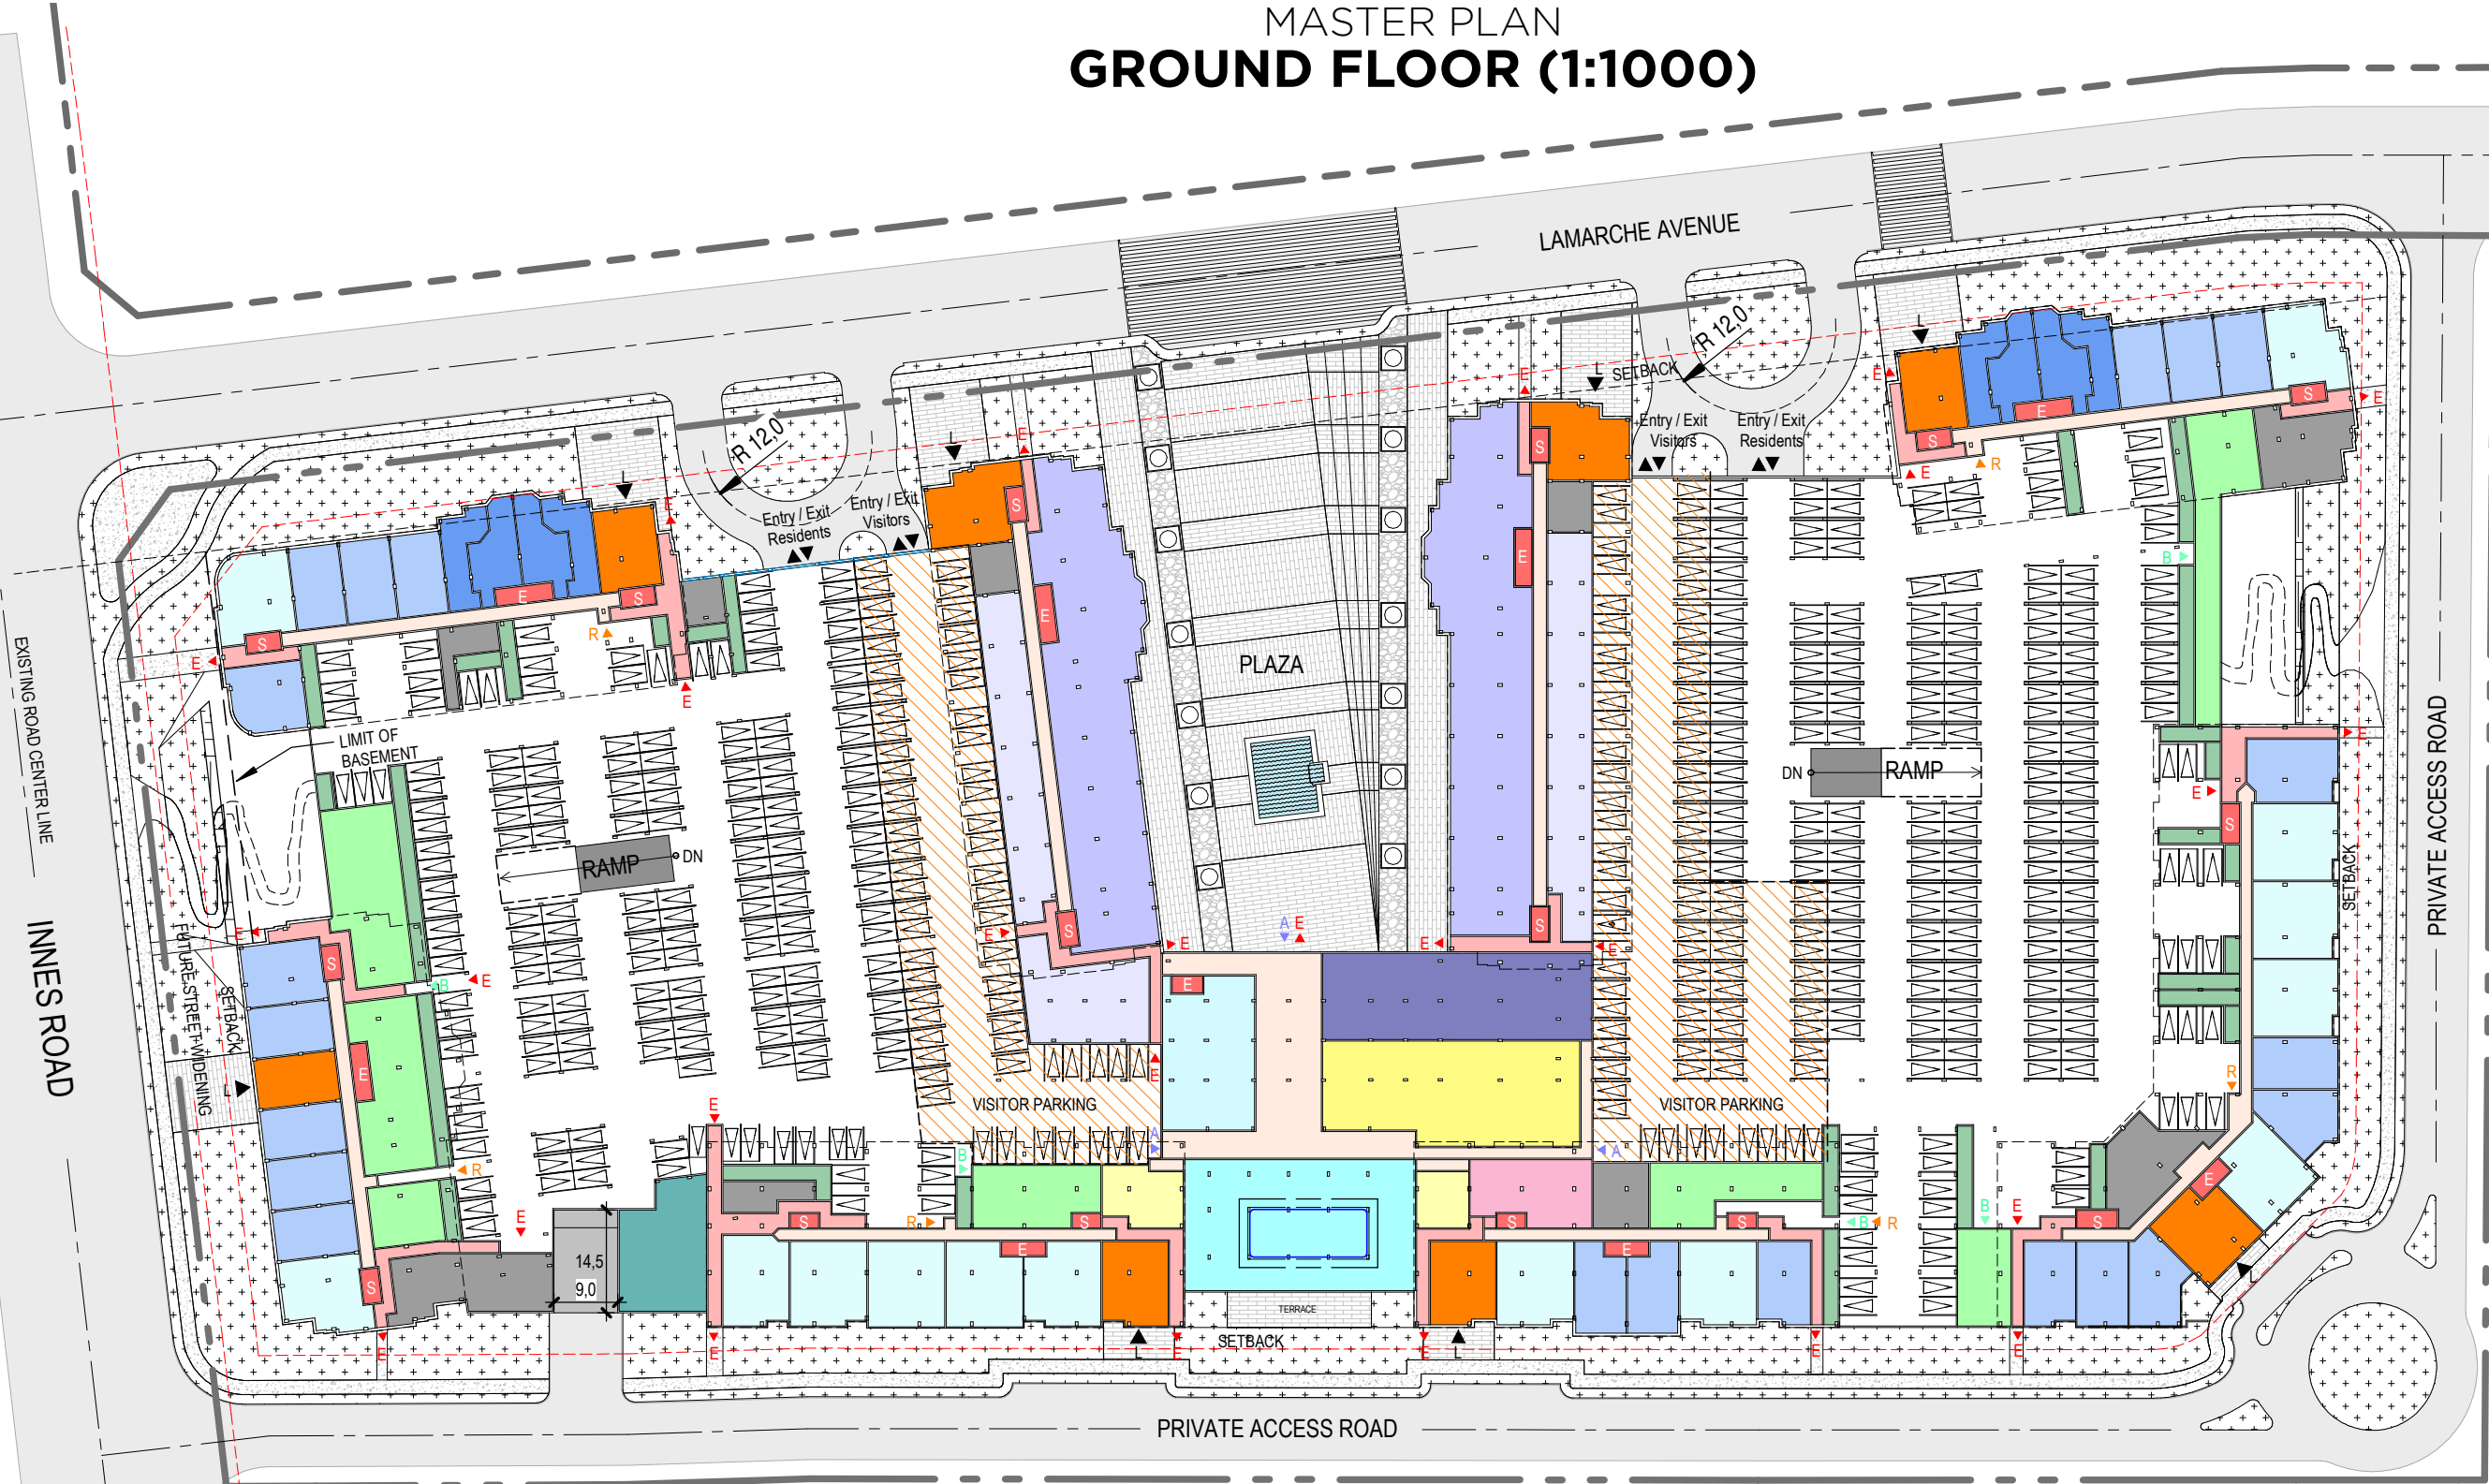

LEGEND

- LOBBY
- EXIT
- VERTICAL CIRCULATION
- CORRIDOR
- 1 BEDROOM
- 1 BEDROOM + DEN
- 2 BEDROOM + DEN
- GARBAGE ROOM
- RETAIL
- BACK OF HOUSE RETAIL
- LOADING DOCK
- BIKES
- LOCKERS
- PRIVATE LOCKERS
- GYM
- LOCKER ROOM
- OFFICE SPACE
- POOL
- PARTY ROOM
- WC
- MECHANICAL

PARKING REQUIRED: - Residential: 1,0 parking space / dwelling unit → 1320 - Visitor (Residential) : 0,1 parking space / dwelling unit → 132 - Visitor (Retail): (1,0 parking space / Area of 250m²) → 11 TOTAL = 1463 parking spaces required		PARKING SPACES @ PARKING P2 : Residential: 84 parking spaces TOTAL @ PARKING P2 → 84 parking spaces		PARKING SPACES @ GROUND FLOOR : Residential: 384 parking spaces Visitors : 144 parking spaces TOTAL @ GROUND FLOOR → 528 parking spaces		TOTAL LOCKERS Parking P1 : 1320 lockers TOTAL → 1320 lockers	
		PARKING SPACES @ PARKING P1 : Residential: 879 parking spaces TOTAL @ PARKING P1 → 879 parking spaces		TOTAL PARKING SPACES Parking P2 : 84 parking spaces Parking P1 : 879 parking spaces Ground Floor : 528 parking spaces		TOTAL 1491 parking spaces	

Visitor Parking Spaces

Exit

Residential Corridor

Lobby

Bikes


Amenities

Elevator

Stairs



MASTER PLAN
SECOND FLOOR (1:1000)

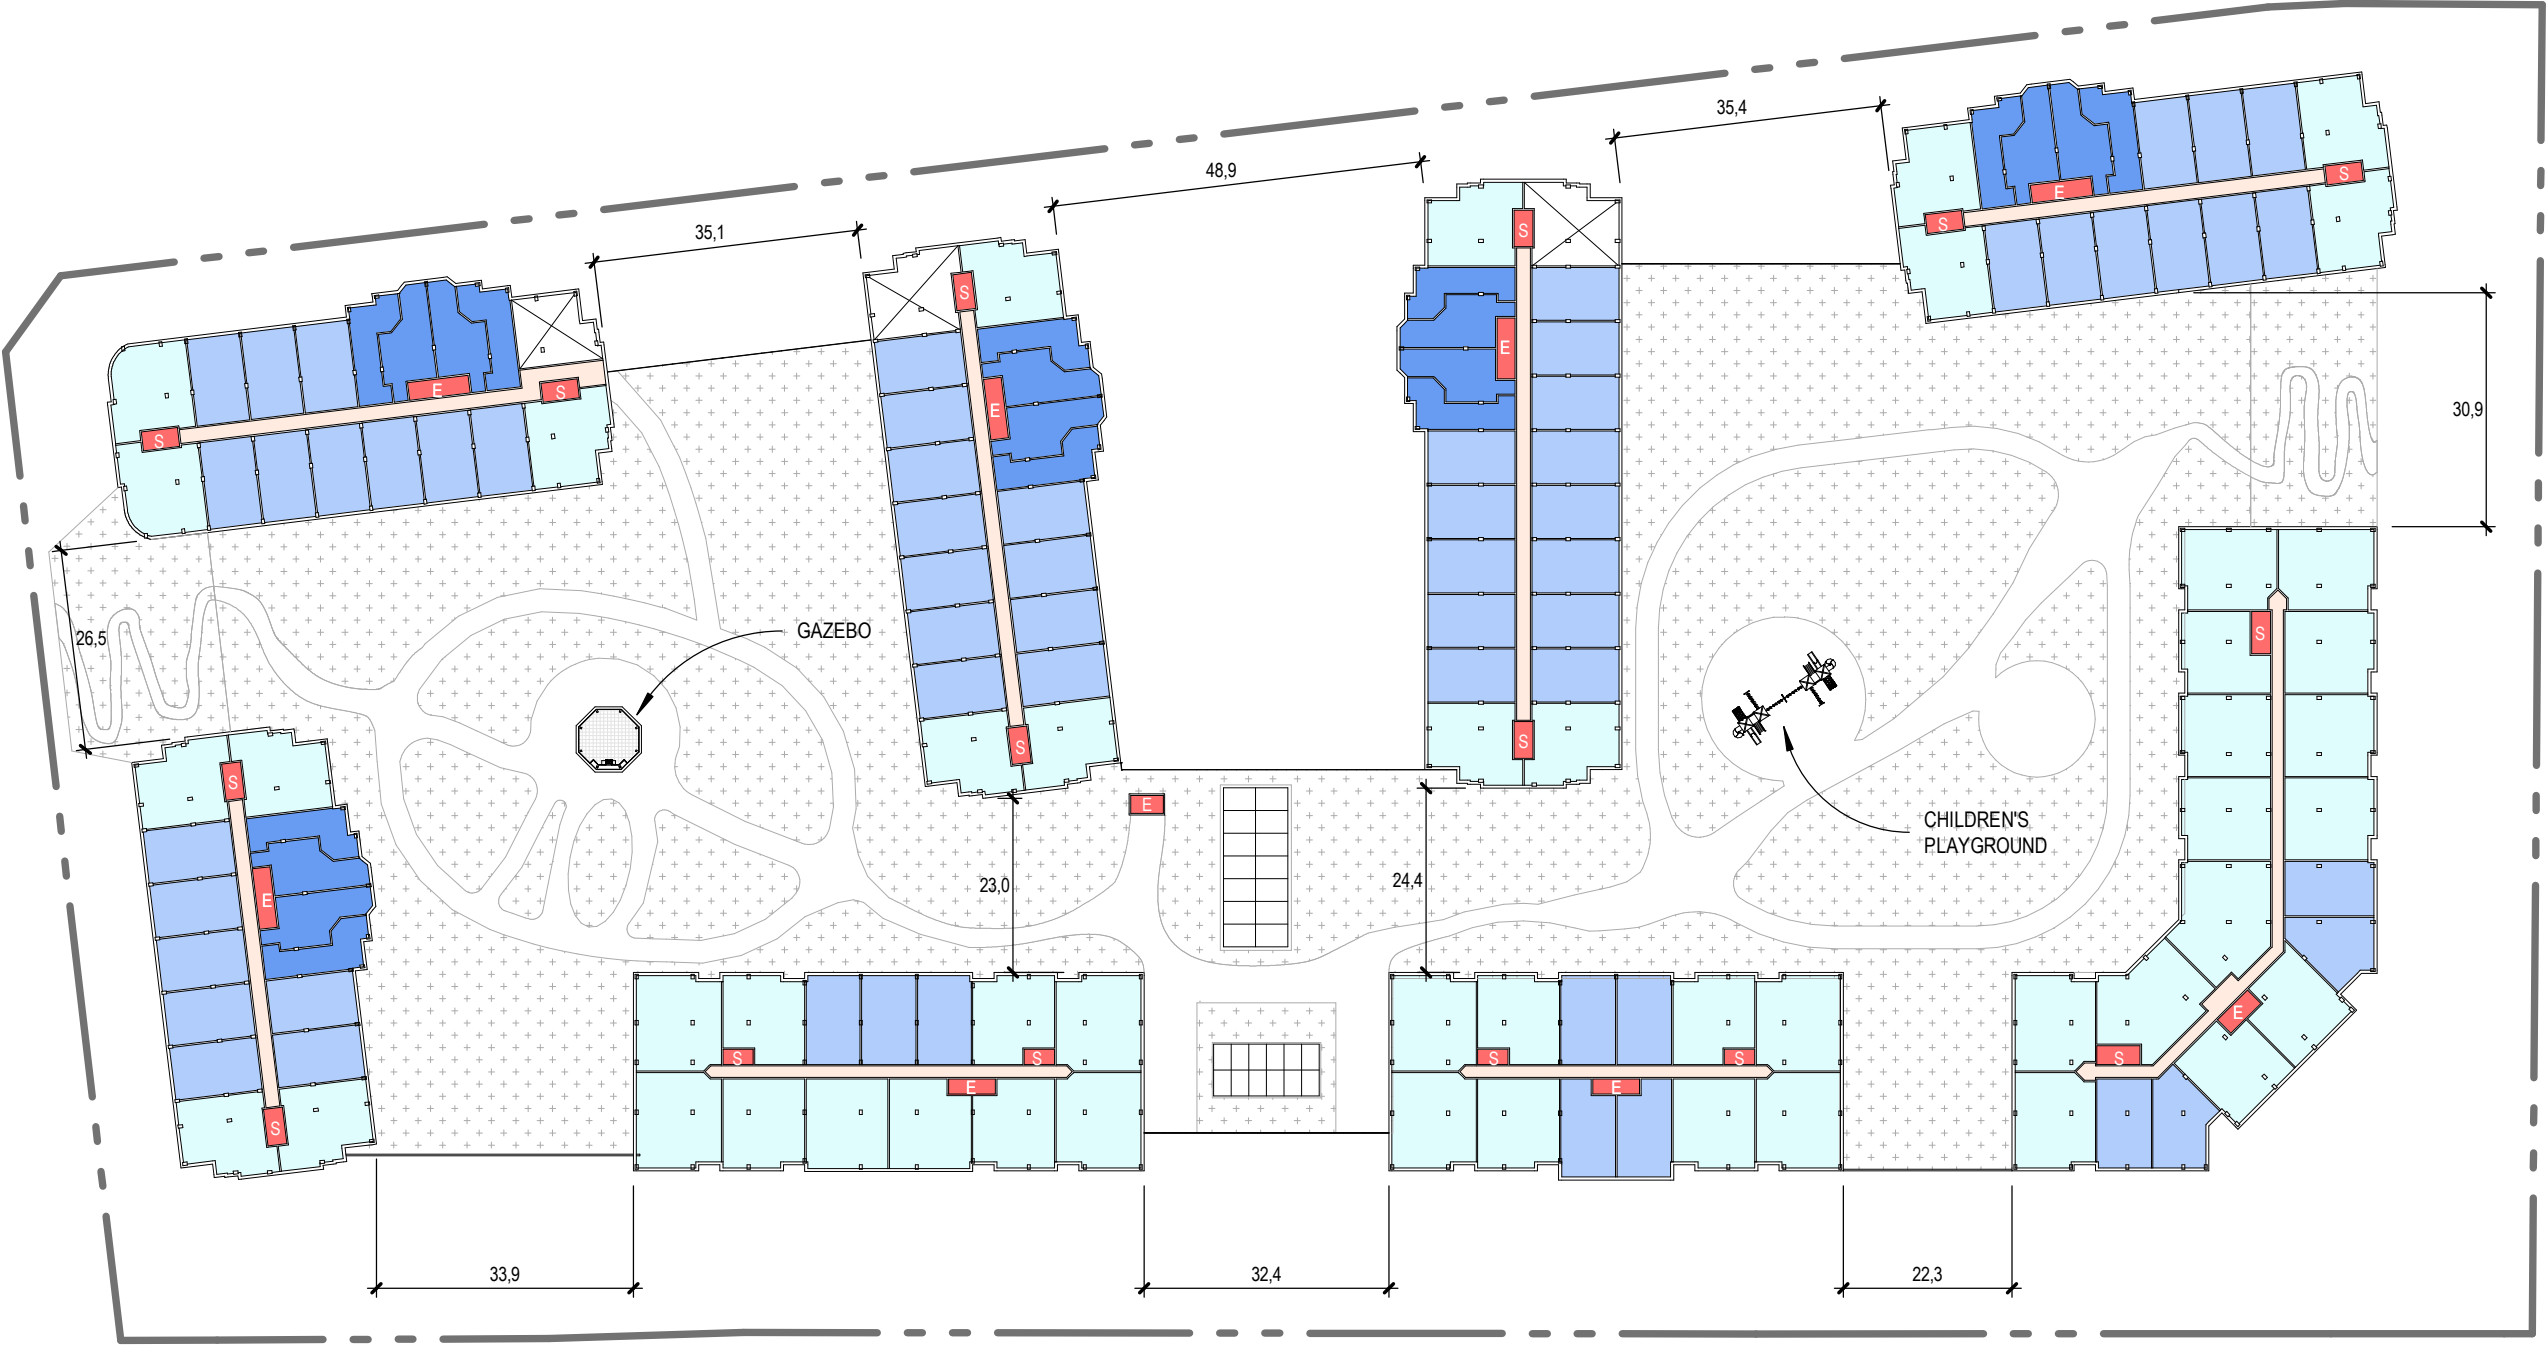

LEGEND	
	LOBBY
	EXIT
	VERTICAL CIRCULATION
	CORRIDOR
	1 BEDROOM
	1 BEDROOM + DEN
	2 BEDROOM + DEN
	GARBAGE ROOM
	RETAIL
	BACK OF HOUSE RETAIL
	LOADING DOCK
	BIKES
	LOCKERS
	PRIVATE LOCKERS
	GYM
	LOCKER ROOM
	OFFICE SPACE
	POOL
	PARTY ROOM
	WC
	MECHANICAL