



PLAN
1:100

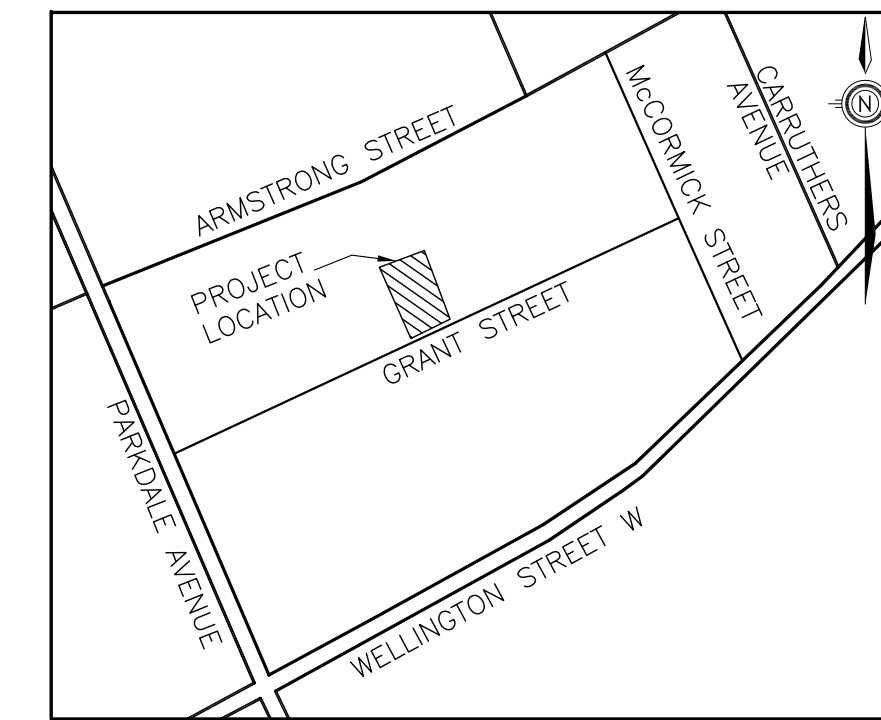

KEY PLAN
N.T.S.

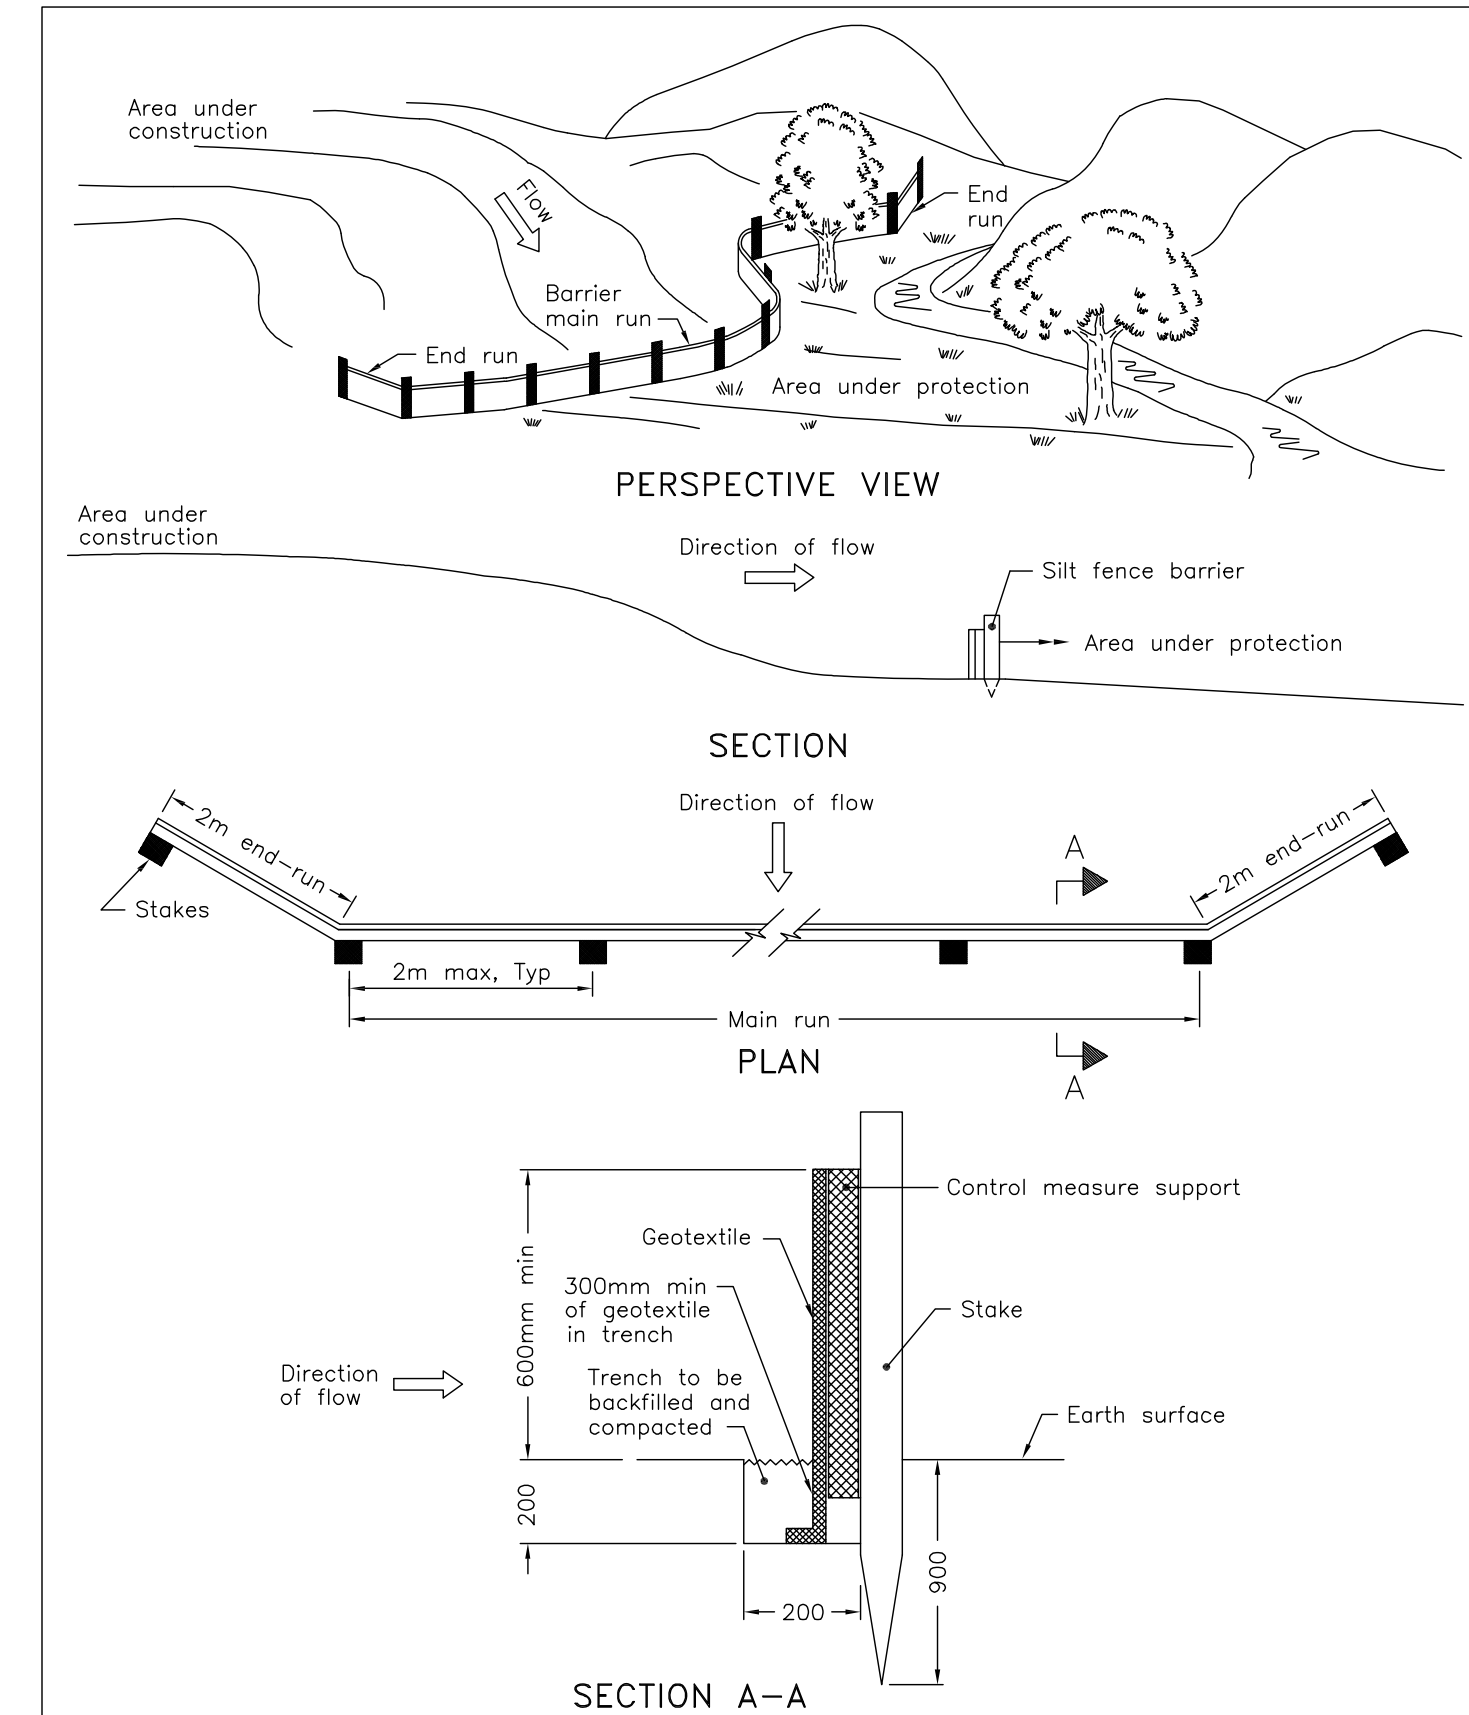

NOTE:
A All dimensions are in millimetres unless otherwise shown.

ONTARIO PROVINCIAL STANDARD DRAWING		Nov 2006	Rev 1
HEAVY-DUTY SILT FENCE BARRIER		OPSD 219.130	

THE LOCATION OF UTILITIES IS APPROXIMATE ONLY, AND THE EXACT LOCATION SHOULD BE DETERMINED BY CONSULTING THE MUNICIPAL AUTHORITIES AND UTILITY COMPANIES CONCERNED. THE CONTRACTOR SHALL PROVE THE LOCATION OF UTILITIES AND SHALL BE RESPONSIBLE FOR ADEQUATE PROTECTION FROM DAMAGE DURING CONSTRUCTION.

GENERAL NOTES:

1. THE CONTRACTOR SHALL IMPLEMENT BEST MANAGEMENT PRACTICES, TO PROVIDE FOR PROTECTION OF THE AREA DRAINAGE SYSTEM AND THE RECEIVING WATER COURSE, DURING CONSTRUCTION ACTIVITIES. THE CONTRACTOR ACKNOWLEDGES THAT FAILURE TO IMPLEMENT APPROPRIATE EROSION AND SEDIMENT CONTROL MEASURES MAY BE SUBJECT TO PENALTIES IMPOSED BY ANY APPLICABLE REGULATORY AGENCIES.
2. THIS PLAN IS TO BE CONSIDERED A LIVING DOCUMENT WHICH MAY BE MODIFIED IN THE EVENT THAT THE CONTROL MEASURES ARE INSUFFICIENT.
3. EROSION AND SEDIMENT CONTROL PLAN SHALL BE PERMANENTLY POSTED ON SITE AND MADE AVAILABLE FOR REVIEW BY INSPECTING AUTHORITIES.



No.	Date	Revision	By:



57 Auriga Dr. Suite 102
Ottawa, ON, K2E 8B2
tel.: (613) 225-1162
fax: (613) 225-4529

Client
KENT HOMES INC
28 CHEMIN DU COUVENT
BOUCTOUCHE, NB

Project
25 GRANT STREET
OTTAWA, ON

Drawing
**EROSION AND SEDIMENT
CONTROL PLAN**

Designed	B.U.	Date	AUGUST 2019
Drawn	N.I.	Scale	AS SHOWN
Checked	-	Sheet	4 OF 4
Project No.	2019-158	Dwg. No.	C-04

