



NCC LANDS

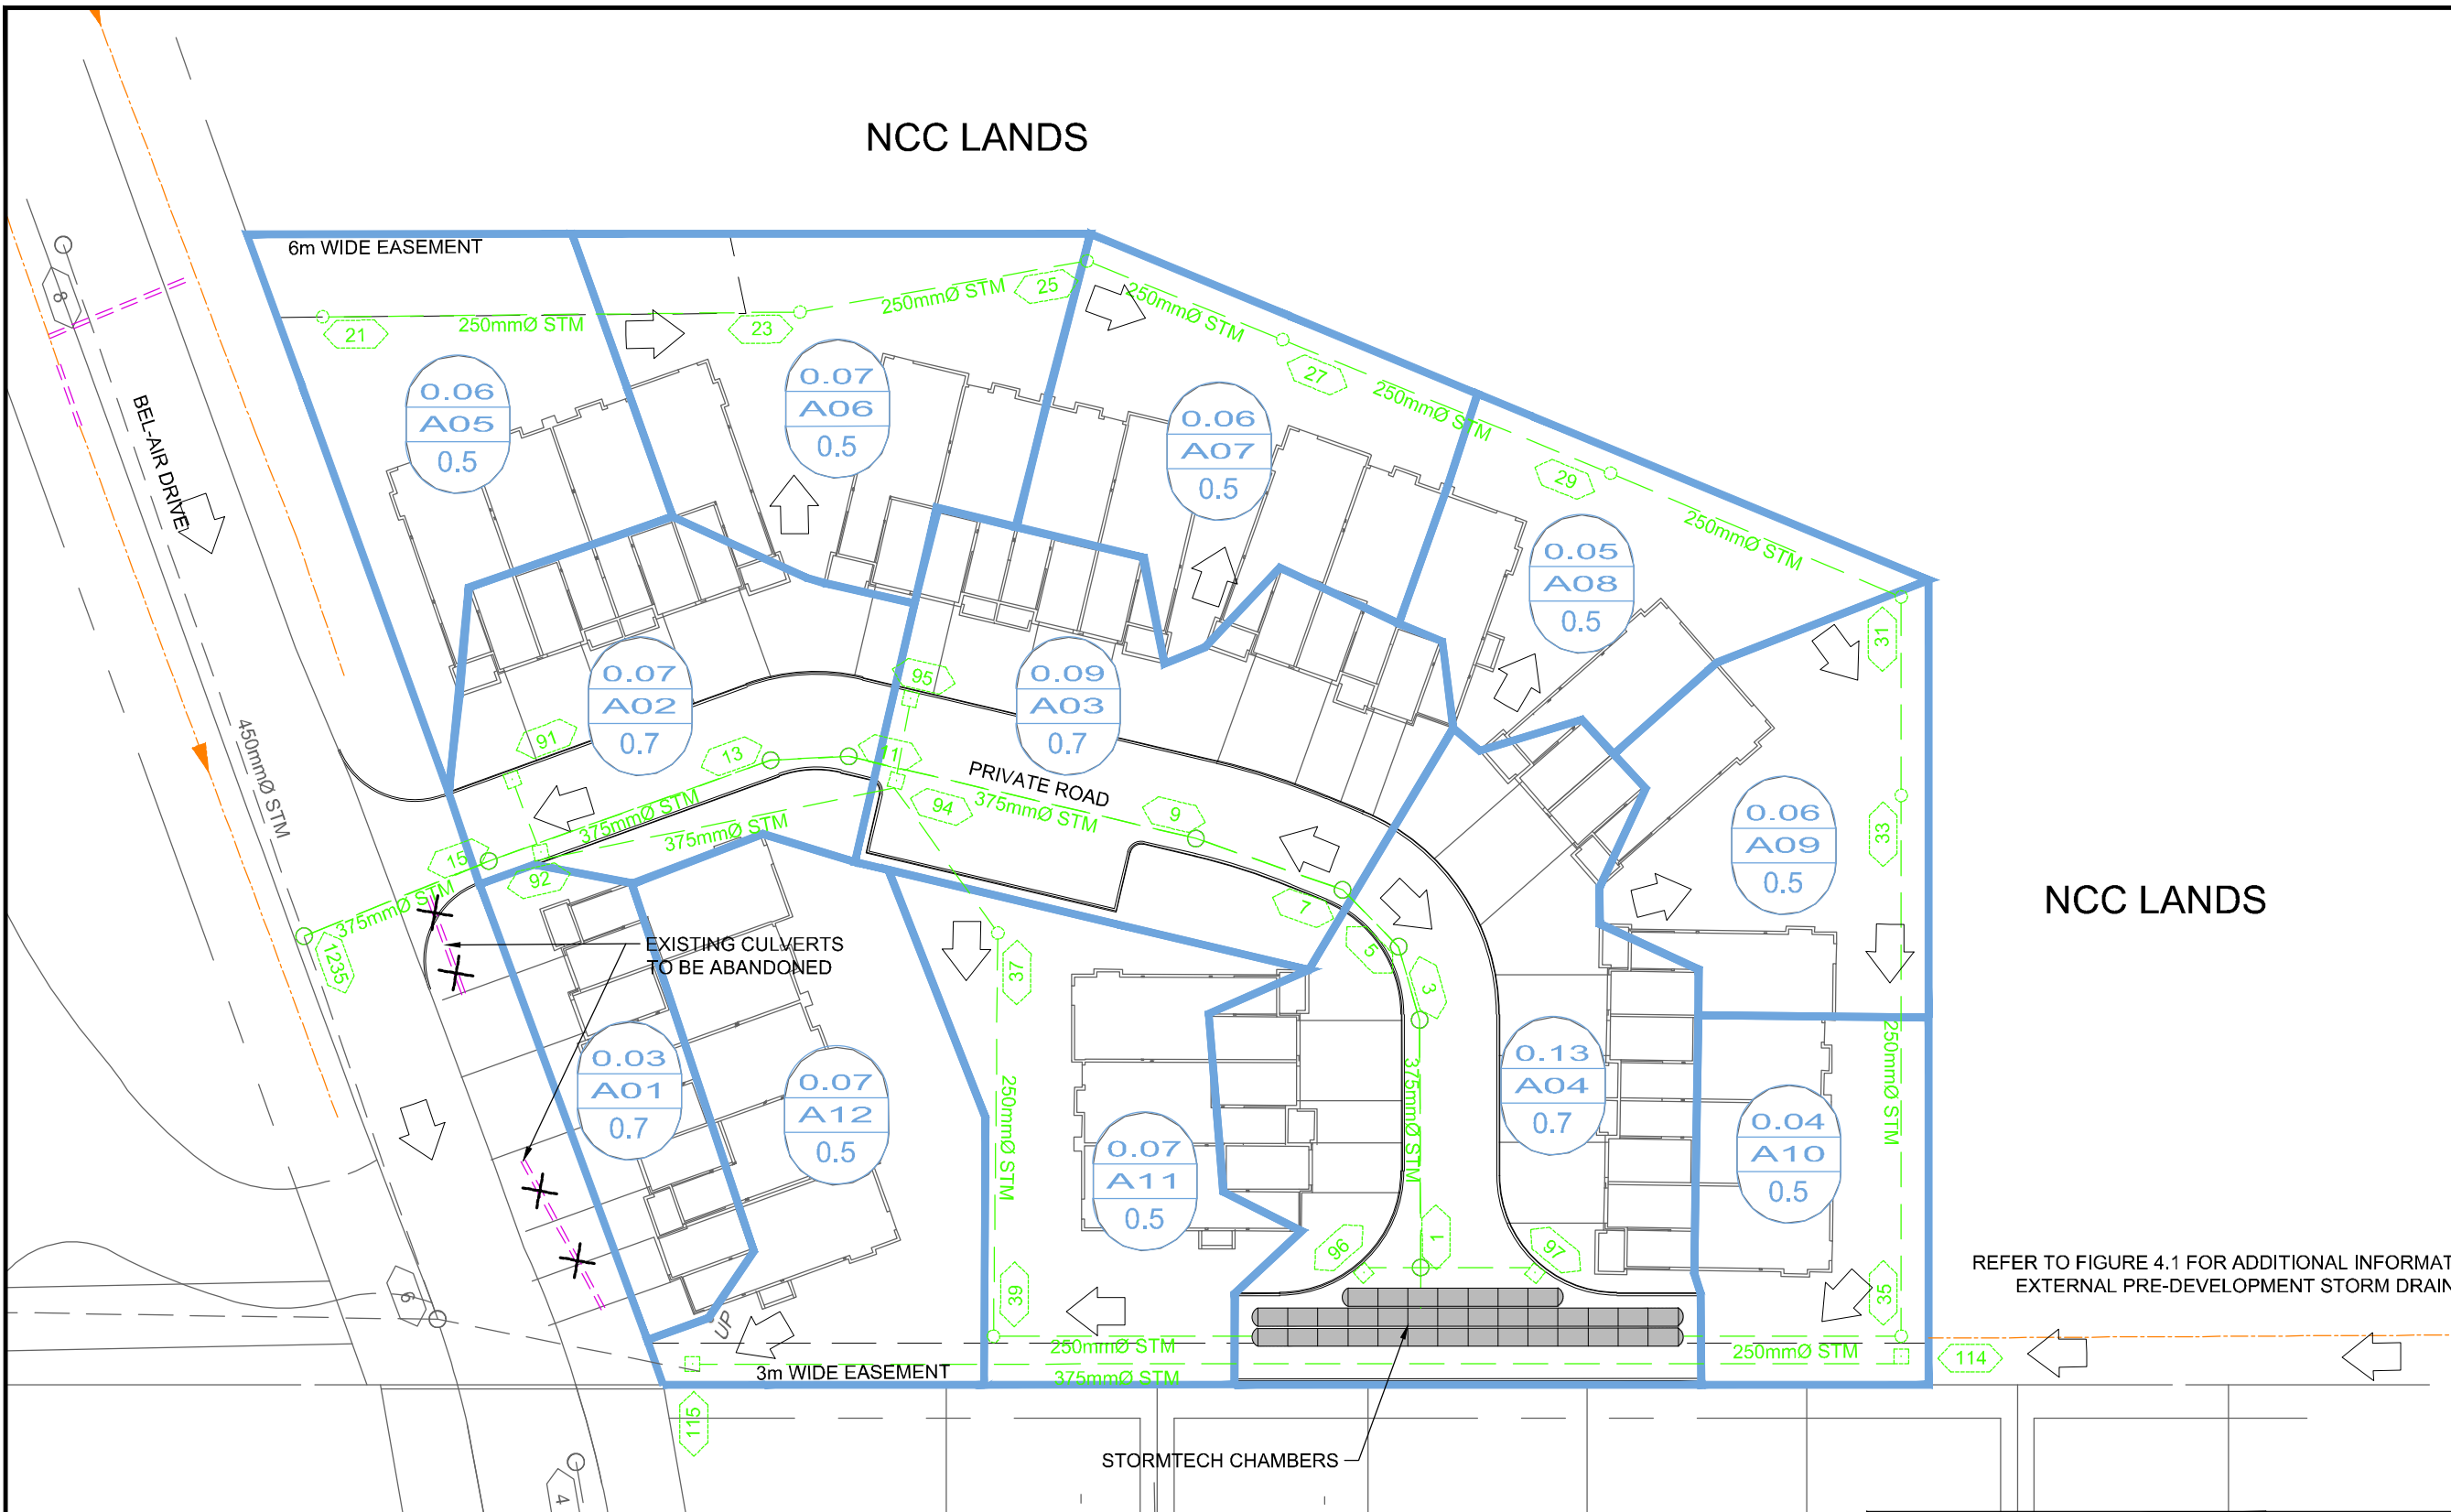

NCC LANDS

LEGEND

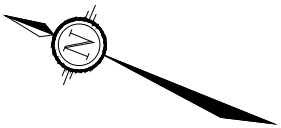

DRAINAGE AREA (hectares)
MANHOLE TO MANHOLE
RUN-OFF COEFFICIENT
STORM DRAINAGE AREA



EMERGENCY OVERLAND FLOW



EXISTING STORM SEWER AND MH



EXISTING CULVERT



PROPOSED STORM SEWER AND MH



EXISTING DITCH

NOVATECH

Engineers, Planners & Landscape Architects
Suite 200, 240 Michael Cowpland Drive
Ottawa, Ontario, Canada K2M 1P6

Telephone (613) 254-9643
Facsimile (613) 254-5867
Website www.novatech-eng.com

CITY OF OTTAWA
2112 BEL-AIR DRIVE

POST-DEVELOPMENT STORM
DRAINAGE AREA PLAN

SCALE
1:500

DATE
DEC 2019

JOB
119000

FIGURE
4.3