



BASEMENT PLAN
1:150






GROUND FLOOR PLAN
1:150

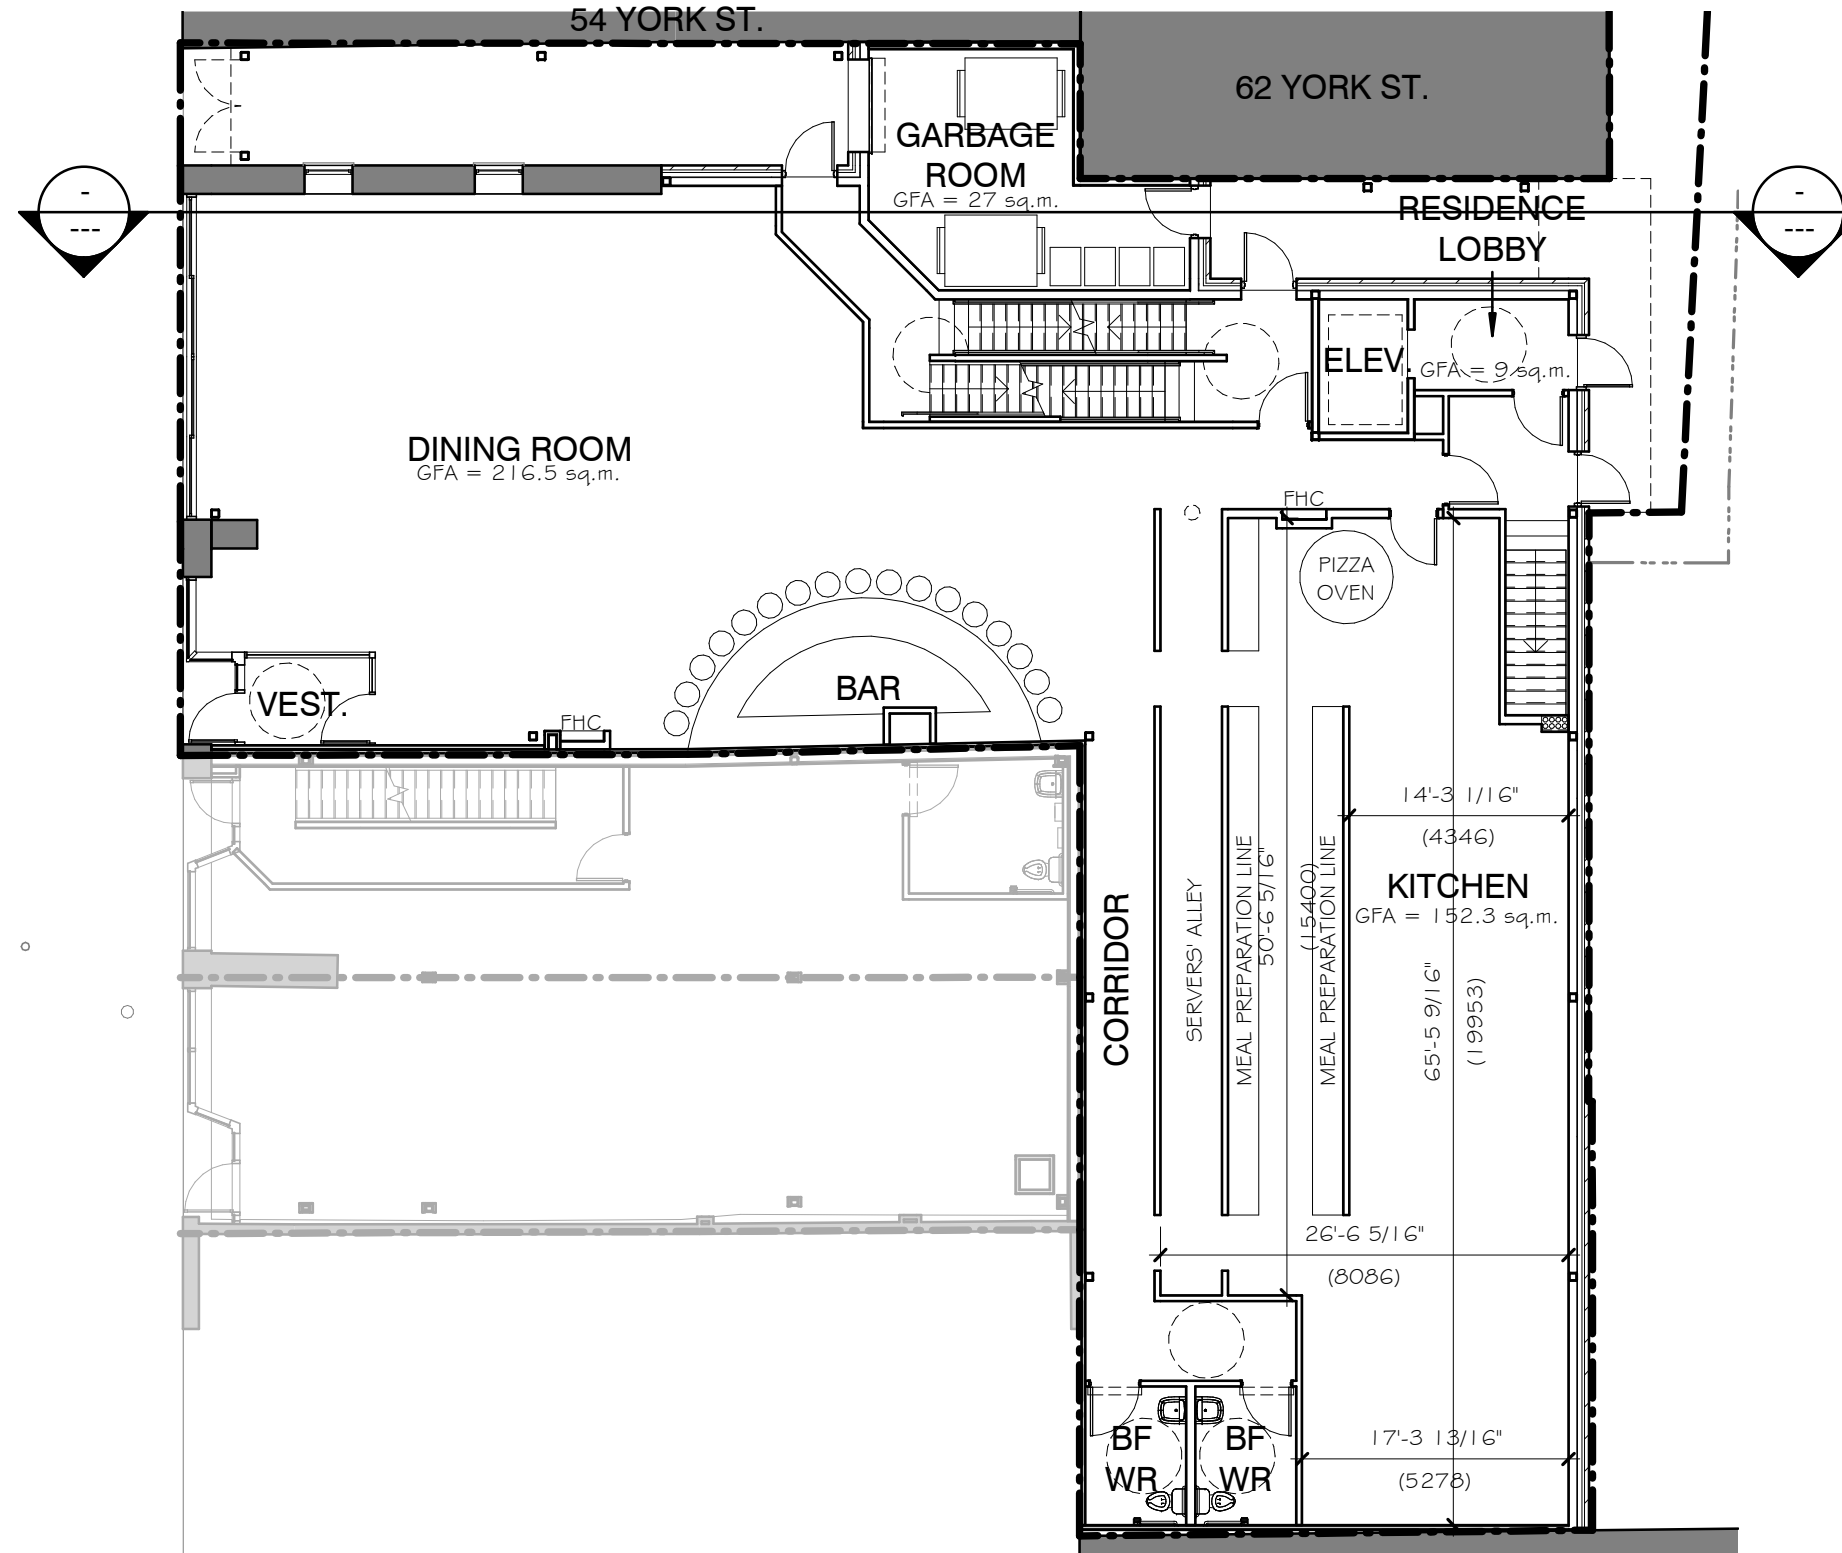

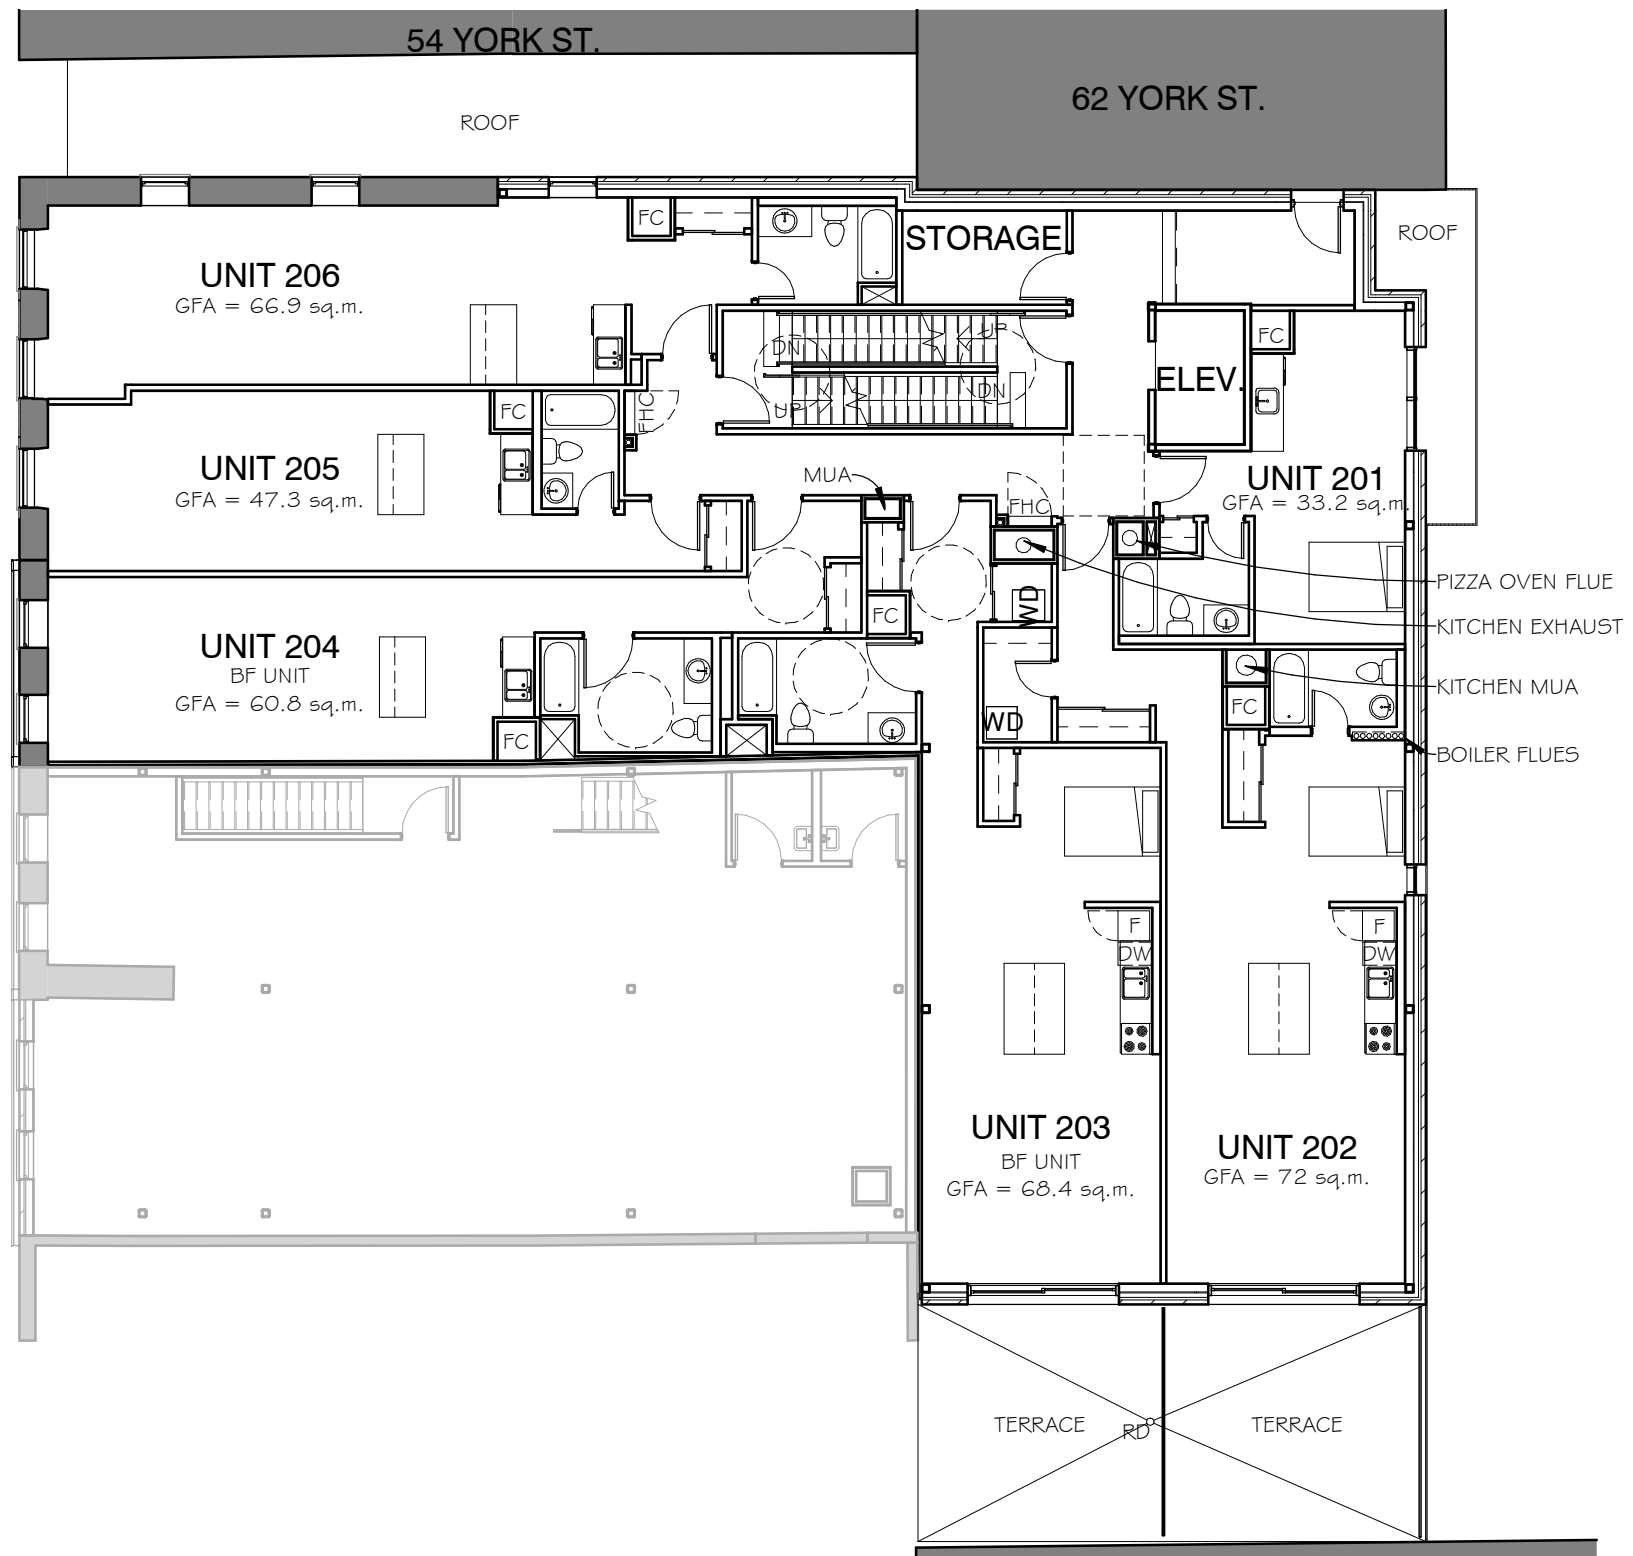


SECOND FLOOR PLAN
1:150



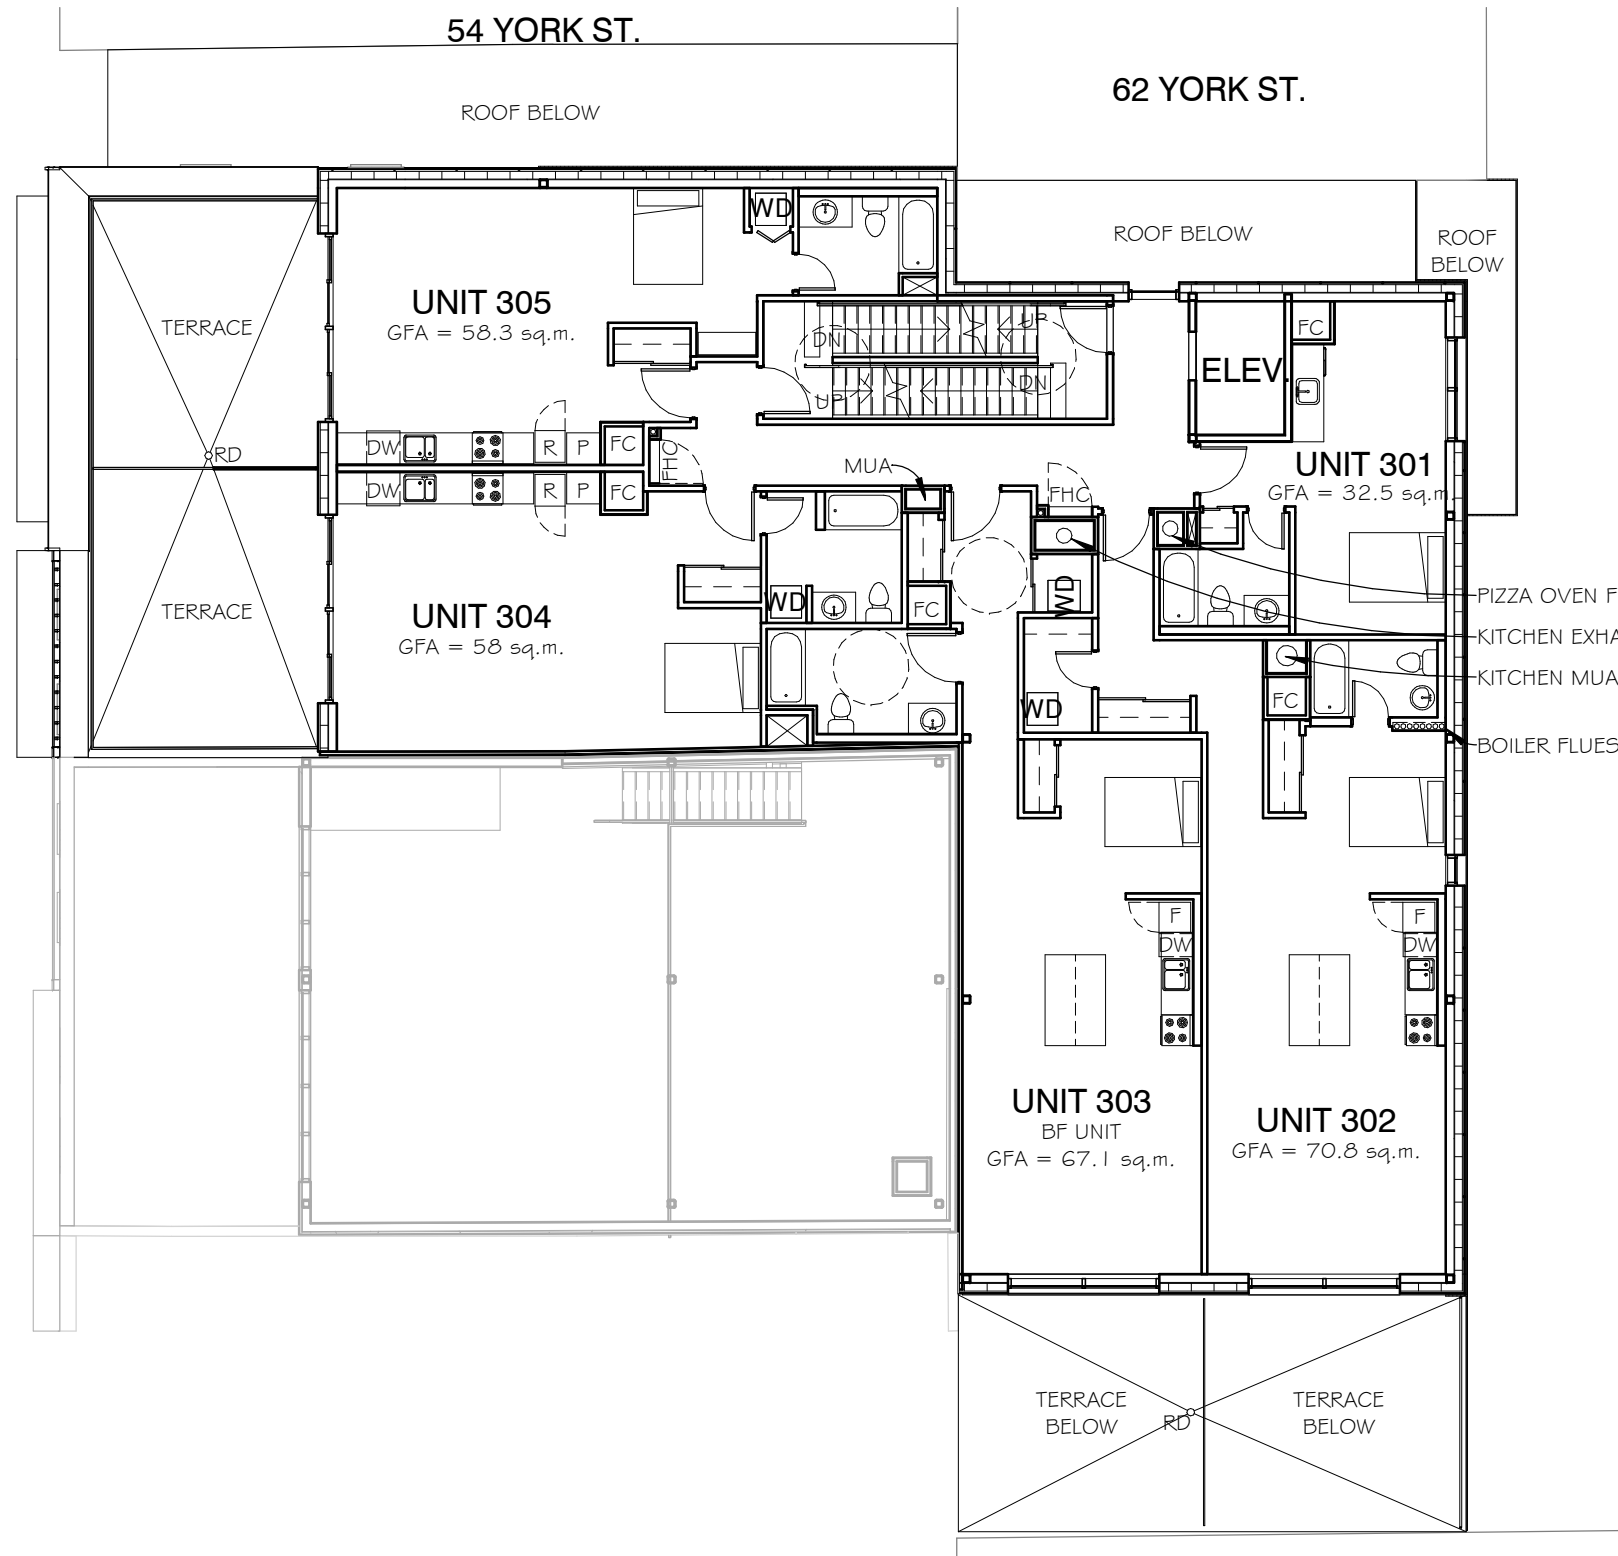


THIRD FLOOR PLAN
1:150



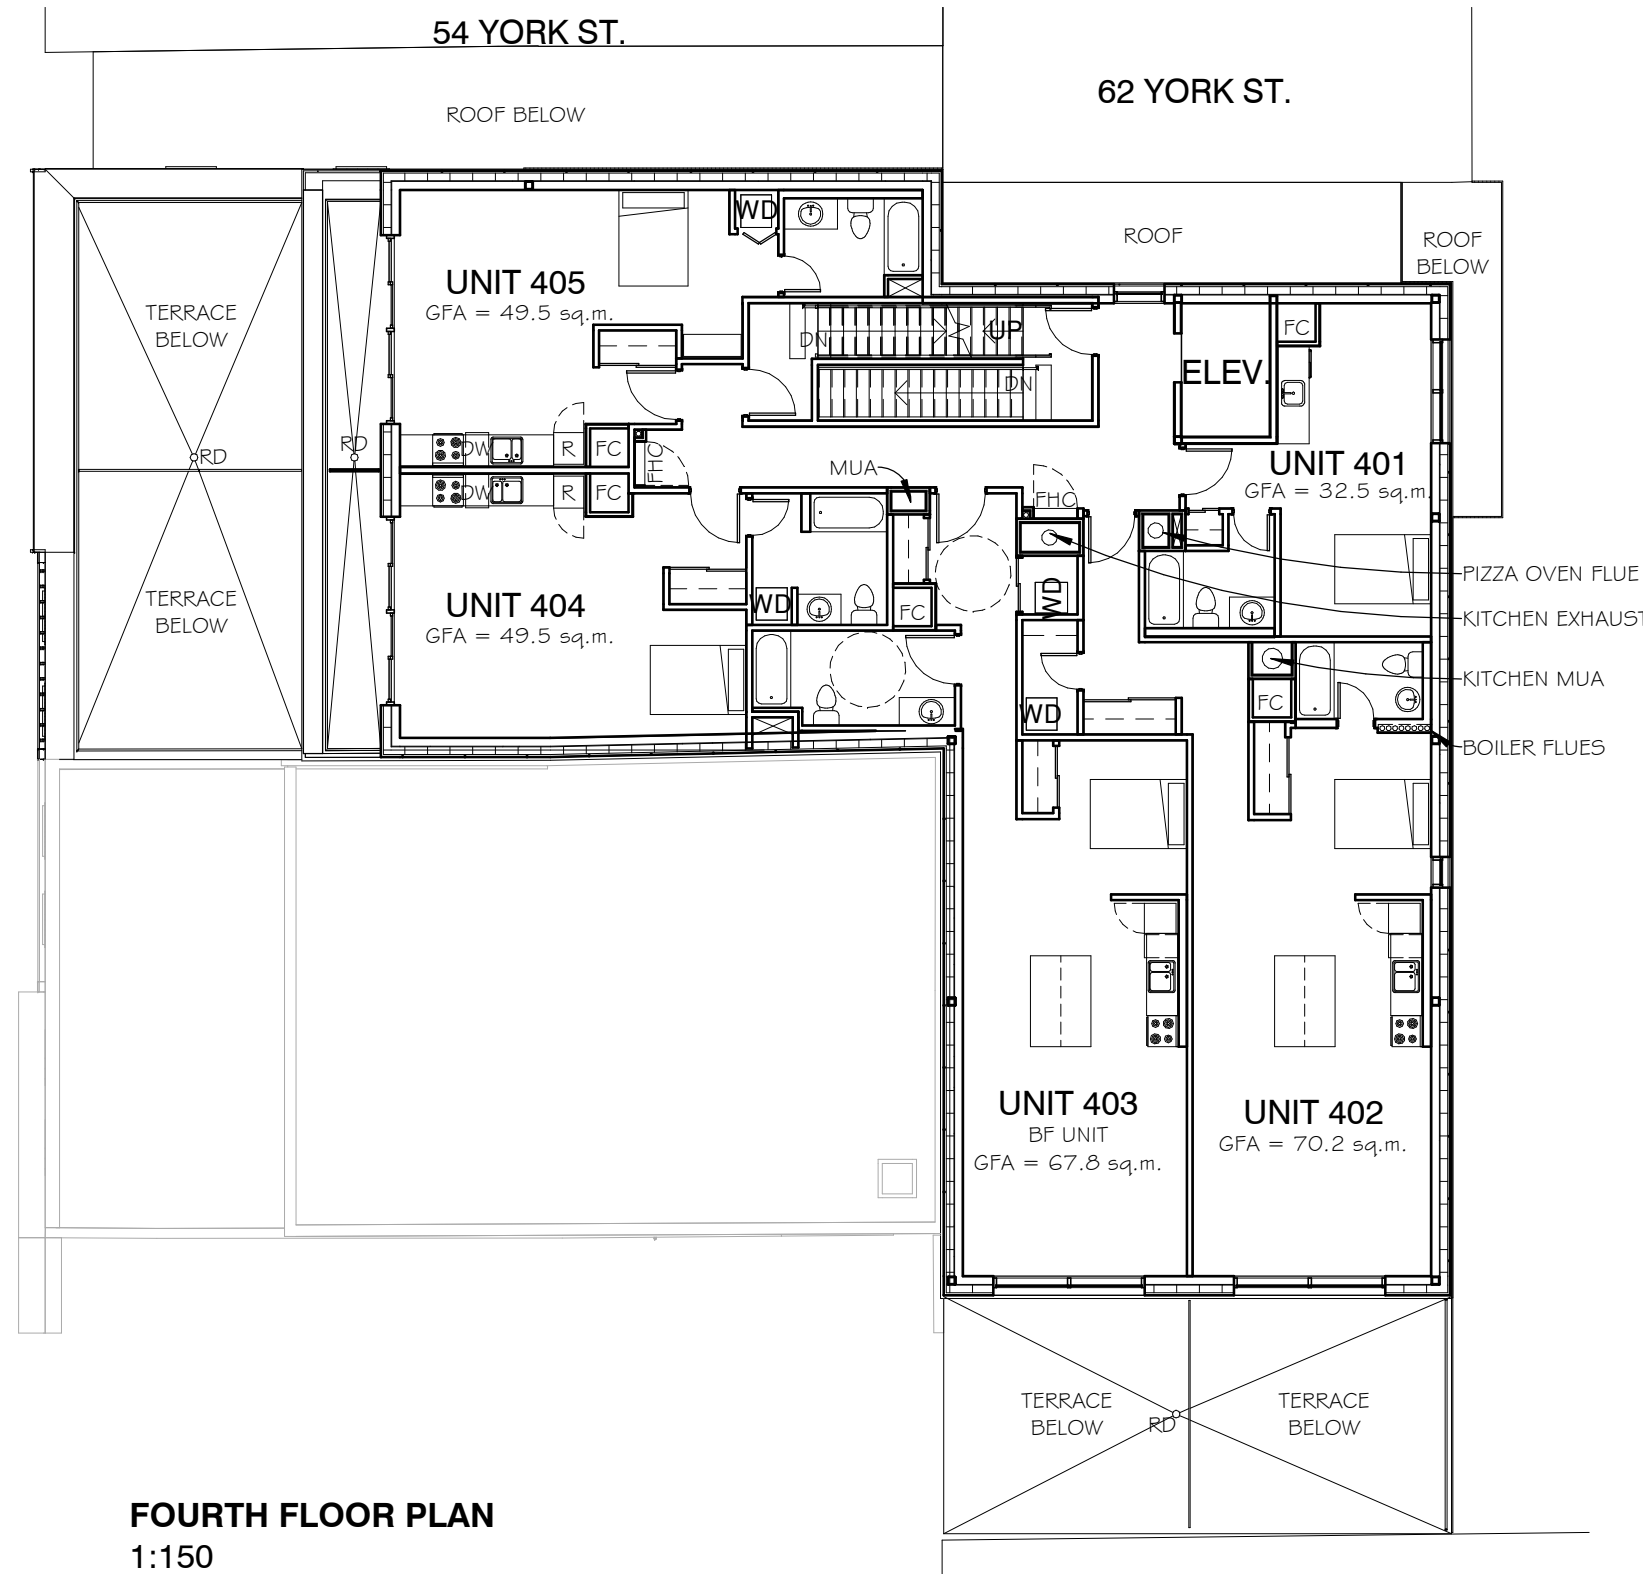

FOURTH FLOOR PLAN
1:150



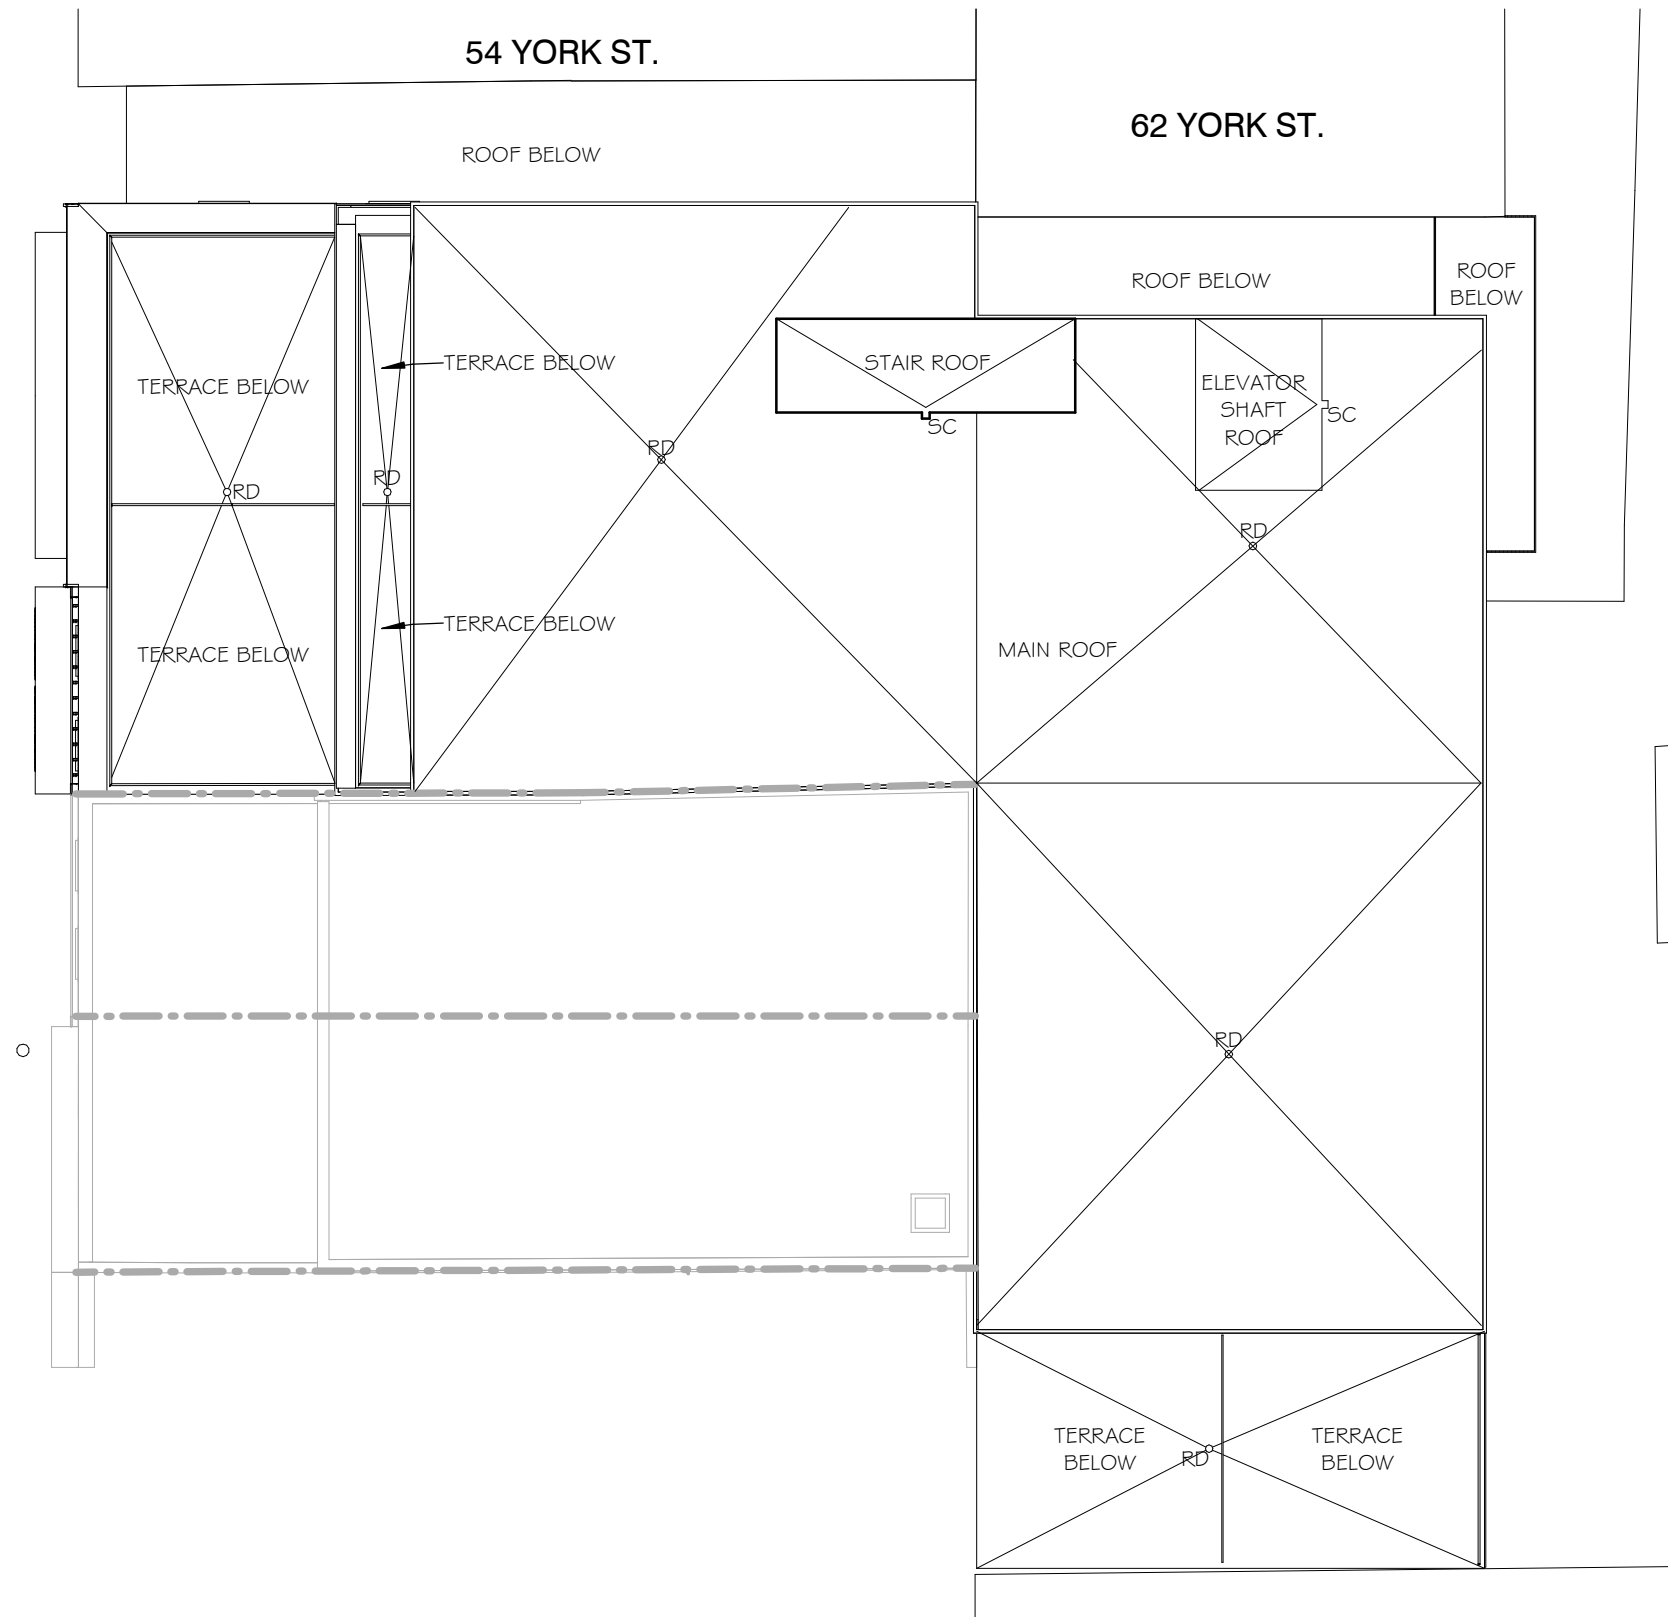

ROOF PLAN
1:150