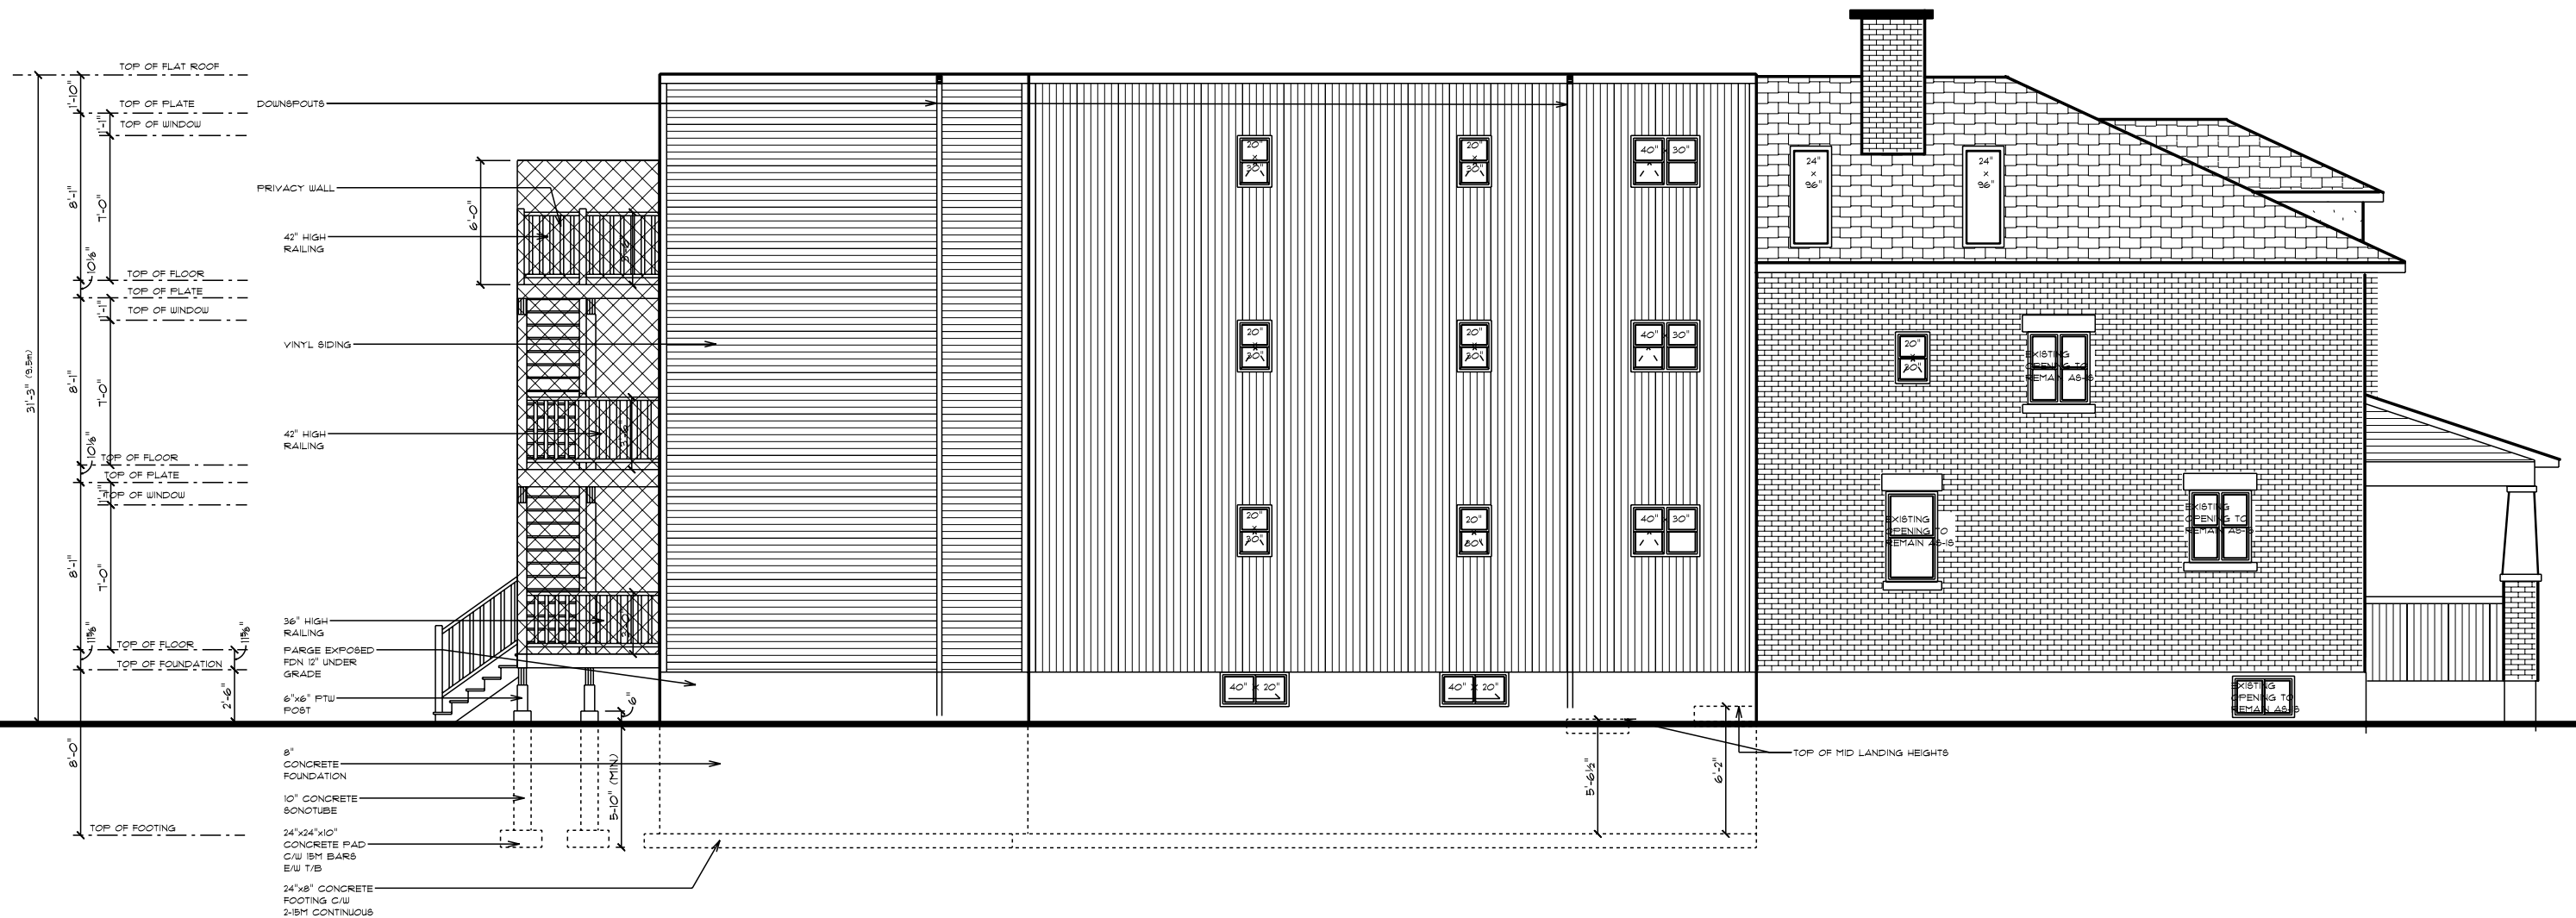

$$SC \ 3/16'' = 1'-0''$$



SC 3/16" = 1'-0"

drawing by	drawing no
A. SANFORD	1
project no.	11
2017-578	



LEFT ELEVATION

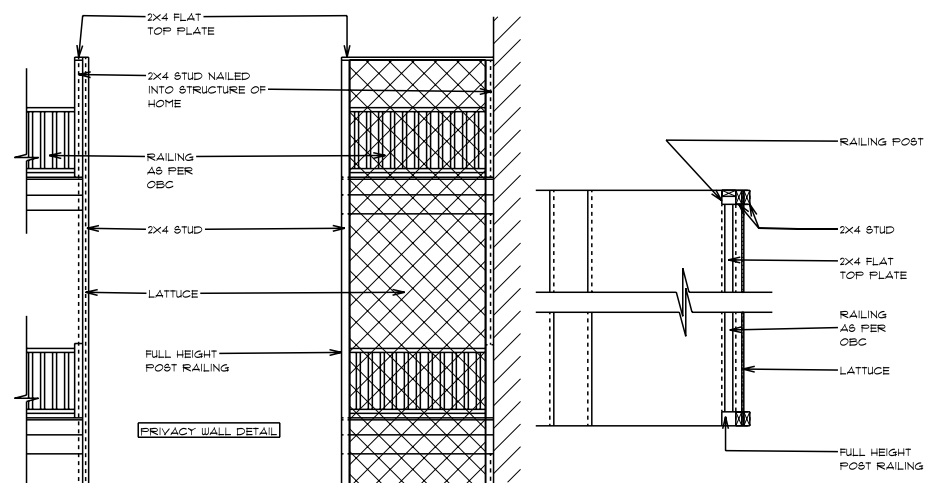SCALE: 1/8" = 1'-0"



I Andre Theriault, Theriault design:
Take responsibility for design work
on behalf of a firm registered under
Subsection 3.2.4 of division C. of
the building code.
I and the firm is registered in the
appropriate class/categories.

Individual: 22868
Firm: 108420

Date: 29 NOV 2019

Signature of Designer:


Andre Theriault

Theriault
Home Design & Build Inc.

ANDRE THERIAULT
2251 ESPRIT DRIVE, ORLEANS
K4A 0A4
tel: (613) 834-5284
fax: (613) 834-0895
email: theriault85@gmail.com

NO.	REVISIONS	DATE
5.	REVISIONS	29 NOV 2019
4.	REVISION	18-APR-2017
3.	P.LNG REV.	23-MAR-2017
2.	CON DWG	17-MAR-2017
1.	PRELIM	13-FEB-2017

PROPOSED ADDITION FOR DAVID PEAFF	
Drawn By	drawing no
A. SANFORD	2
Project no.	11
2017-518	

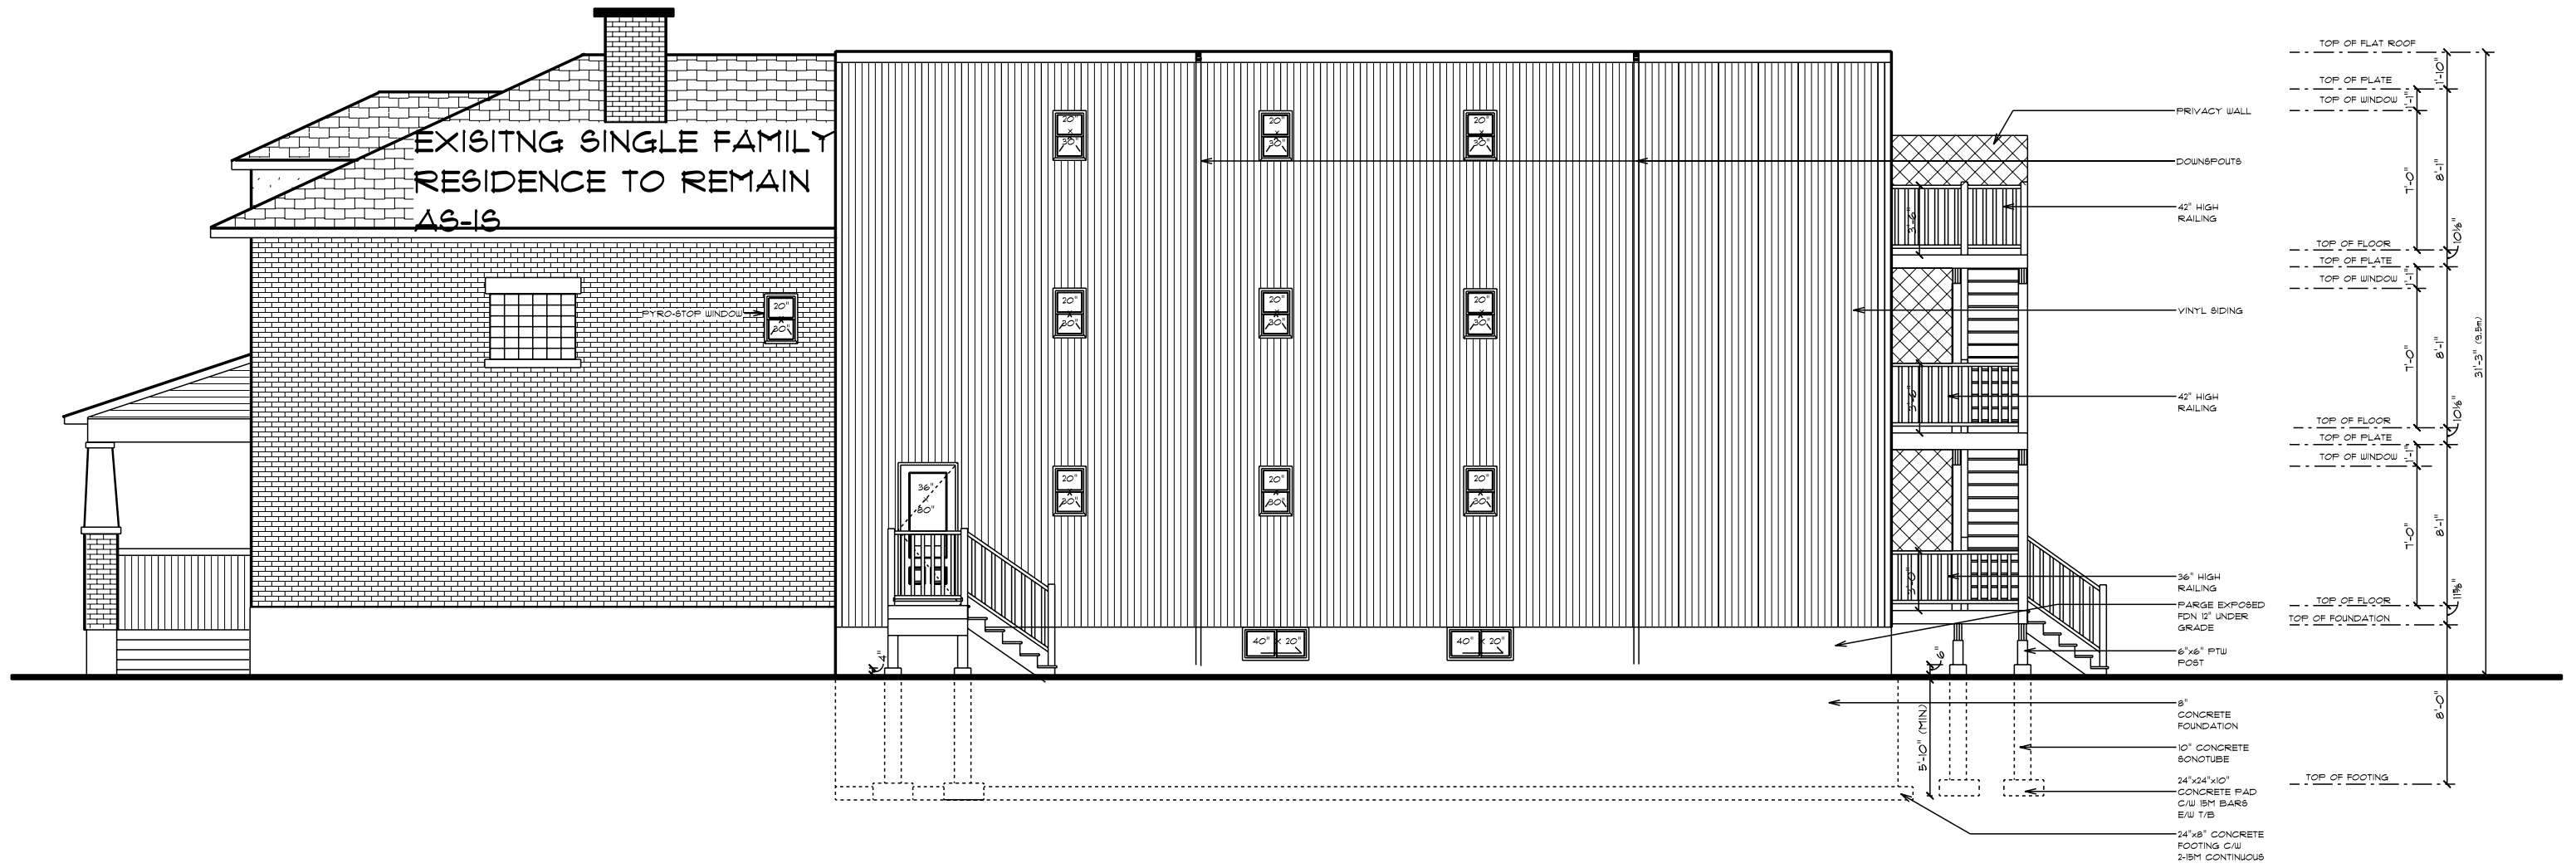

RIGHT ELEVATION

SCALE: 1/8" = 1'-0"

I, Andre Theriault, Theriault design: Take responsibility for design work on behalf of a firm registered under Subsection 3.2.4 of division C. of the building code. I and the firm is registered in the appropriate class/categories.		Individual: 22368 Firm: 103420 Date: _____ Signature of Designer: _____			ANDRE THERIAULT 2251 ESPRIT DRIVE, ORLEANS K4A 0A4 tel: (613) 834-5284 fax: (613) 834-0895 email: theriault25@gmail.com		PROPOSED ADDITION FOR DAVID PFAFF	
					5. REVISIONS 29 NOV 2013		drawn by A. SANFORD	
					4. REVISION 18-APR-2011		3. P. ENG REV. 23-MAR-2011	
					2. CON. DWG 17-MAR-2011		1. PRELIM 13-FEB-2011	
						drawing no. 3		
						project no. 2011-518		
						11		