



Drawing name: C:\Users\Austia\Desktop\Work From Home March 16\2022 dwg\2022 AutoCAD\2002 ELO1 ELEVATIONS.dwg

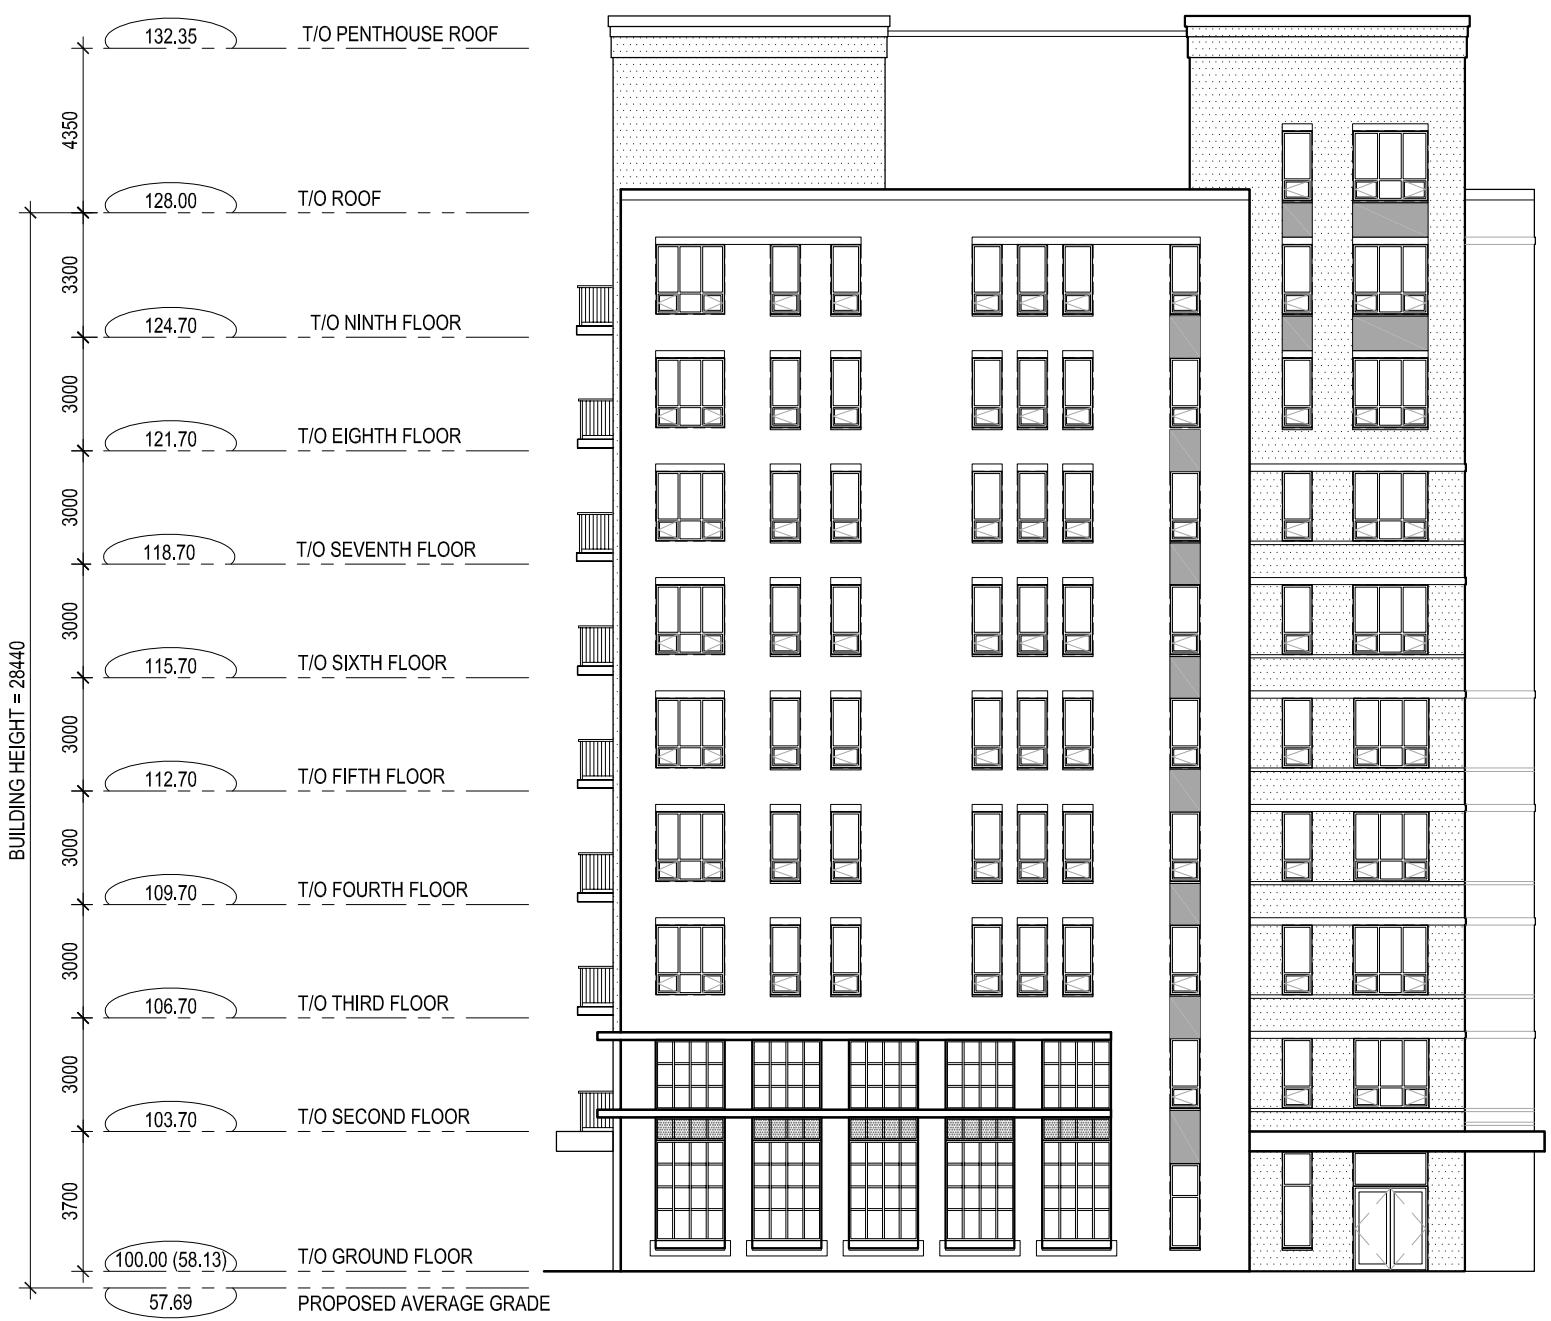

McARTHUR ELEVATION

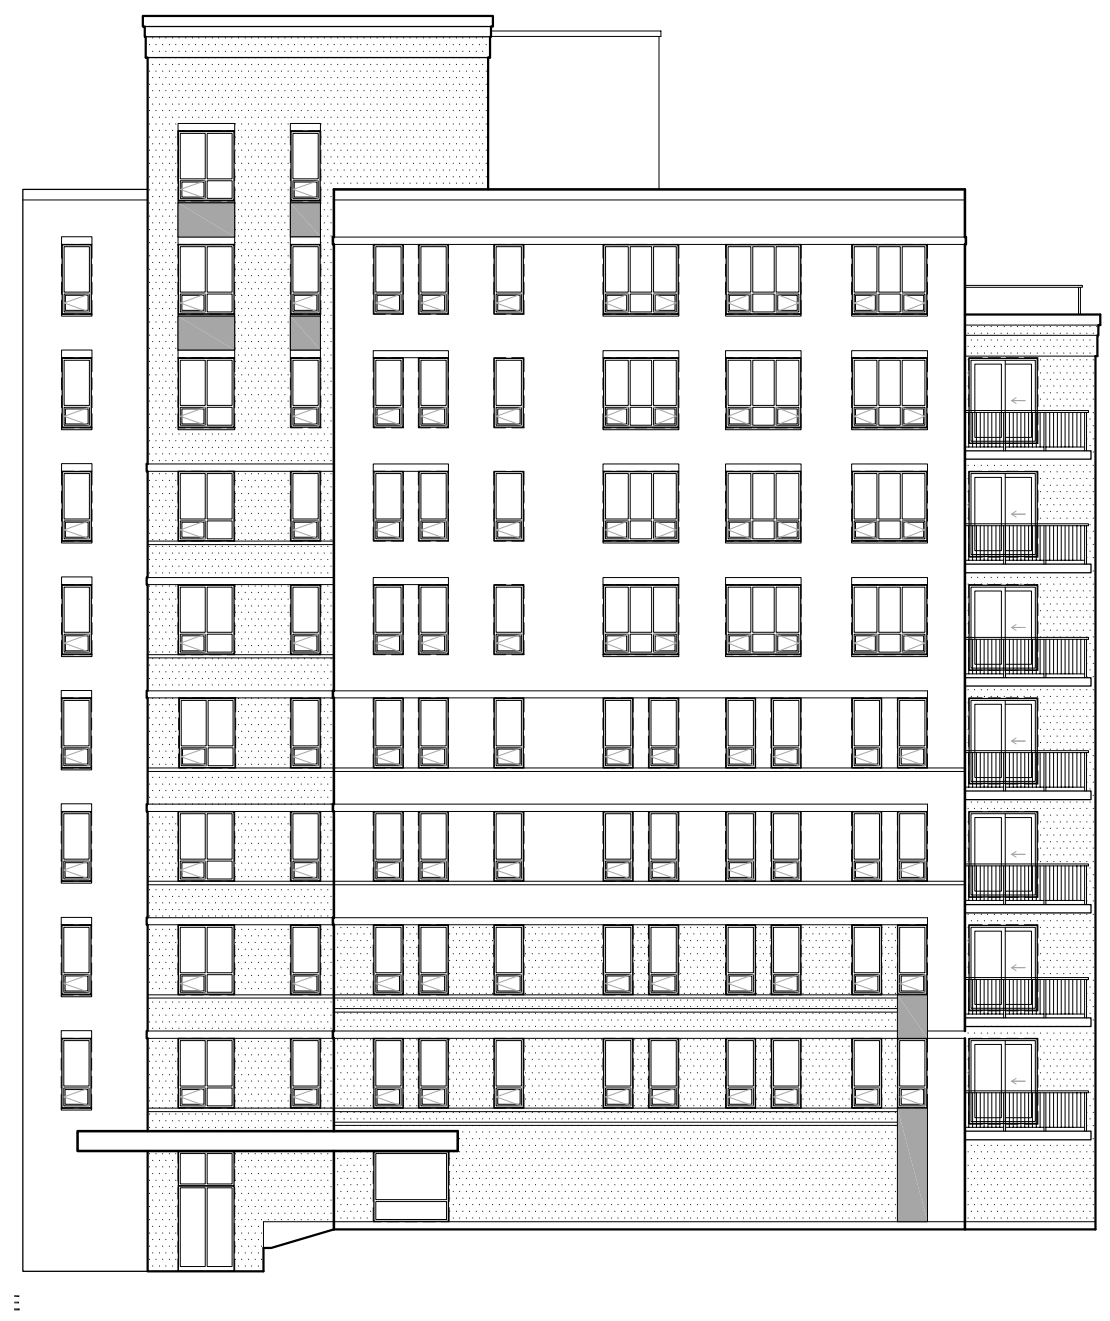

VANIER ELEVATION

RJH
 Rosaline J. Hill Architect Inc.
 414 Churchhill Ave. N., Ottawa,
 ON, K1Z 5C6 • 613-853-2822
 www.rjhil.ca • rosaline@rjhil.ca



GARDNER APARTMENTS
 353-357 Gardner Street, Ottawa, Ontario
 June 25, 2020 SCALE: 1:200
ELEVATIONS