


DRAWING LEGEND

CB	CATCH BASIN
MH	MANHOLE
SPL	SPRINGLINE OF PIPE
INV	INVERT OF PIPE
SN	SANITARY SEWER
ST	STORM SEWER
WS/MM	WATER SERVICE/WATERMAIN
CS	CURB STOP & STANDPOST
VB	VALVE & VALVE BOX
FH	FIRE HYDRANT
FDC	FIRE DEPARTMENT CONNECTION
RD	ROOF DRAIN
WM	WATER METER
⊕	REMOTE WATER METER READOUT
⊕	EXISTING GRADE ELEVATION
⊕	PROPOSED GRADE ELEVATION
2%	EXISTING SLOPE OF GRADE
2%	PROPOSED SLOPE OF GRADE
---	PROPERTY LINE
D.C.	150mm CURB/DEPRESSED CURB
CONCRETE	CONCRETE
HEATED CONCRETE	HEATED CONCRETE
INTERLOCK	INTERLOCK
LANDSCAPE	LANDSCAPE
AREA WELL	AREA WELL
FFL	FIRST FLOOR ELEVATION
TOP	TOP OF FOUNDATION
USF	UNDERSIDE OF FOOTING

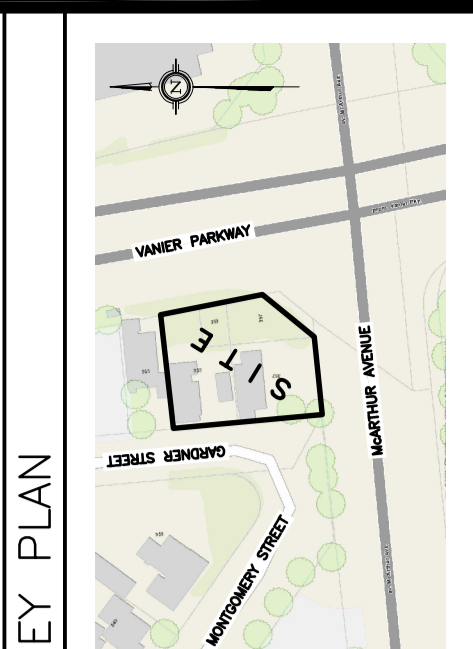

No.	DATE	REVISION
1	JUN 24-20	ISSUED FOR COORDINATION
2	JUN 26-20	ISSUED FOR APPROVAL

D. B. GRAY ENGINEERING INC.
 Surveyor Management, Consulting & Design • Storm & Sanitary Sewer • Infrastructure
 700 Long Point Circle
 Ottawa, Ontario
 4gray@dbgrayengineering.com
 613-425-8044

PROPOSED 9-STORY APARTMENT BUILDING
 353-357 GARDNER STREET
 OTTAWA, ONTARIO

Drawing Title
EXISTING CONDITIONS, REMOVALS & DECOMMISSIONING

Engineer's Seal

 Drawn: D.B.G.
 Horz. Scale: 1:100
 Vert. Scale: 1:10
 Date: MAY 29-20
 Rev. No.: 20037
 Drawing No.: **C-2**
 of **6**
 NOT VALID UNLESS SIGNED & DATED

REFER TO NOTES, DETAILS & SCHEDULES ON DRAWING C-4 & C-5