



Drawing name: C:\Users\Alastair\Desktop\Work From Home March 16\2002z dwgs\2002z AutoCAD\2002 FP10 MECH.dwg

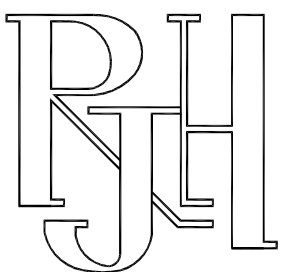

414 Churchill Ave. N. Ottawa,
 ON, K1Z 5C6 • 613-853-2822
 www.rjhil.ca • rosahill@rjhil.ca

Rosaline J. Hill Architect Inc.

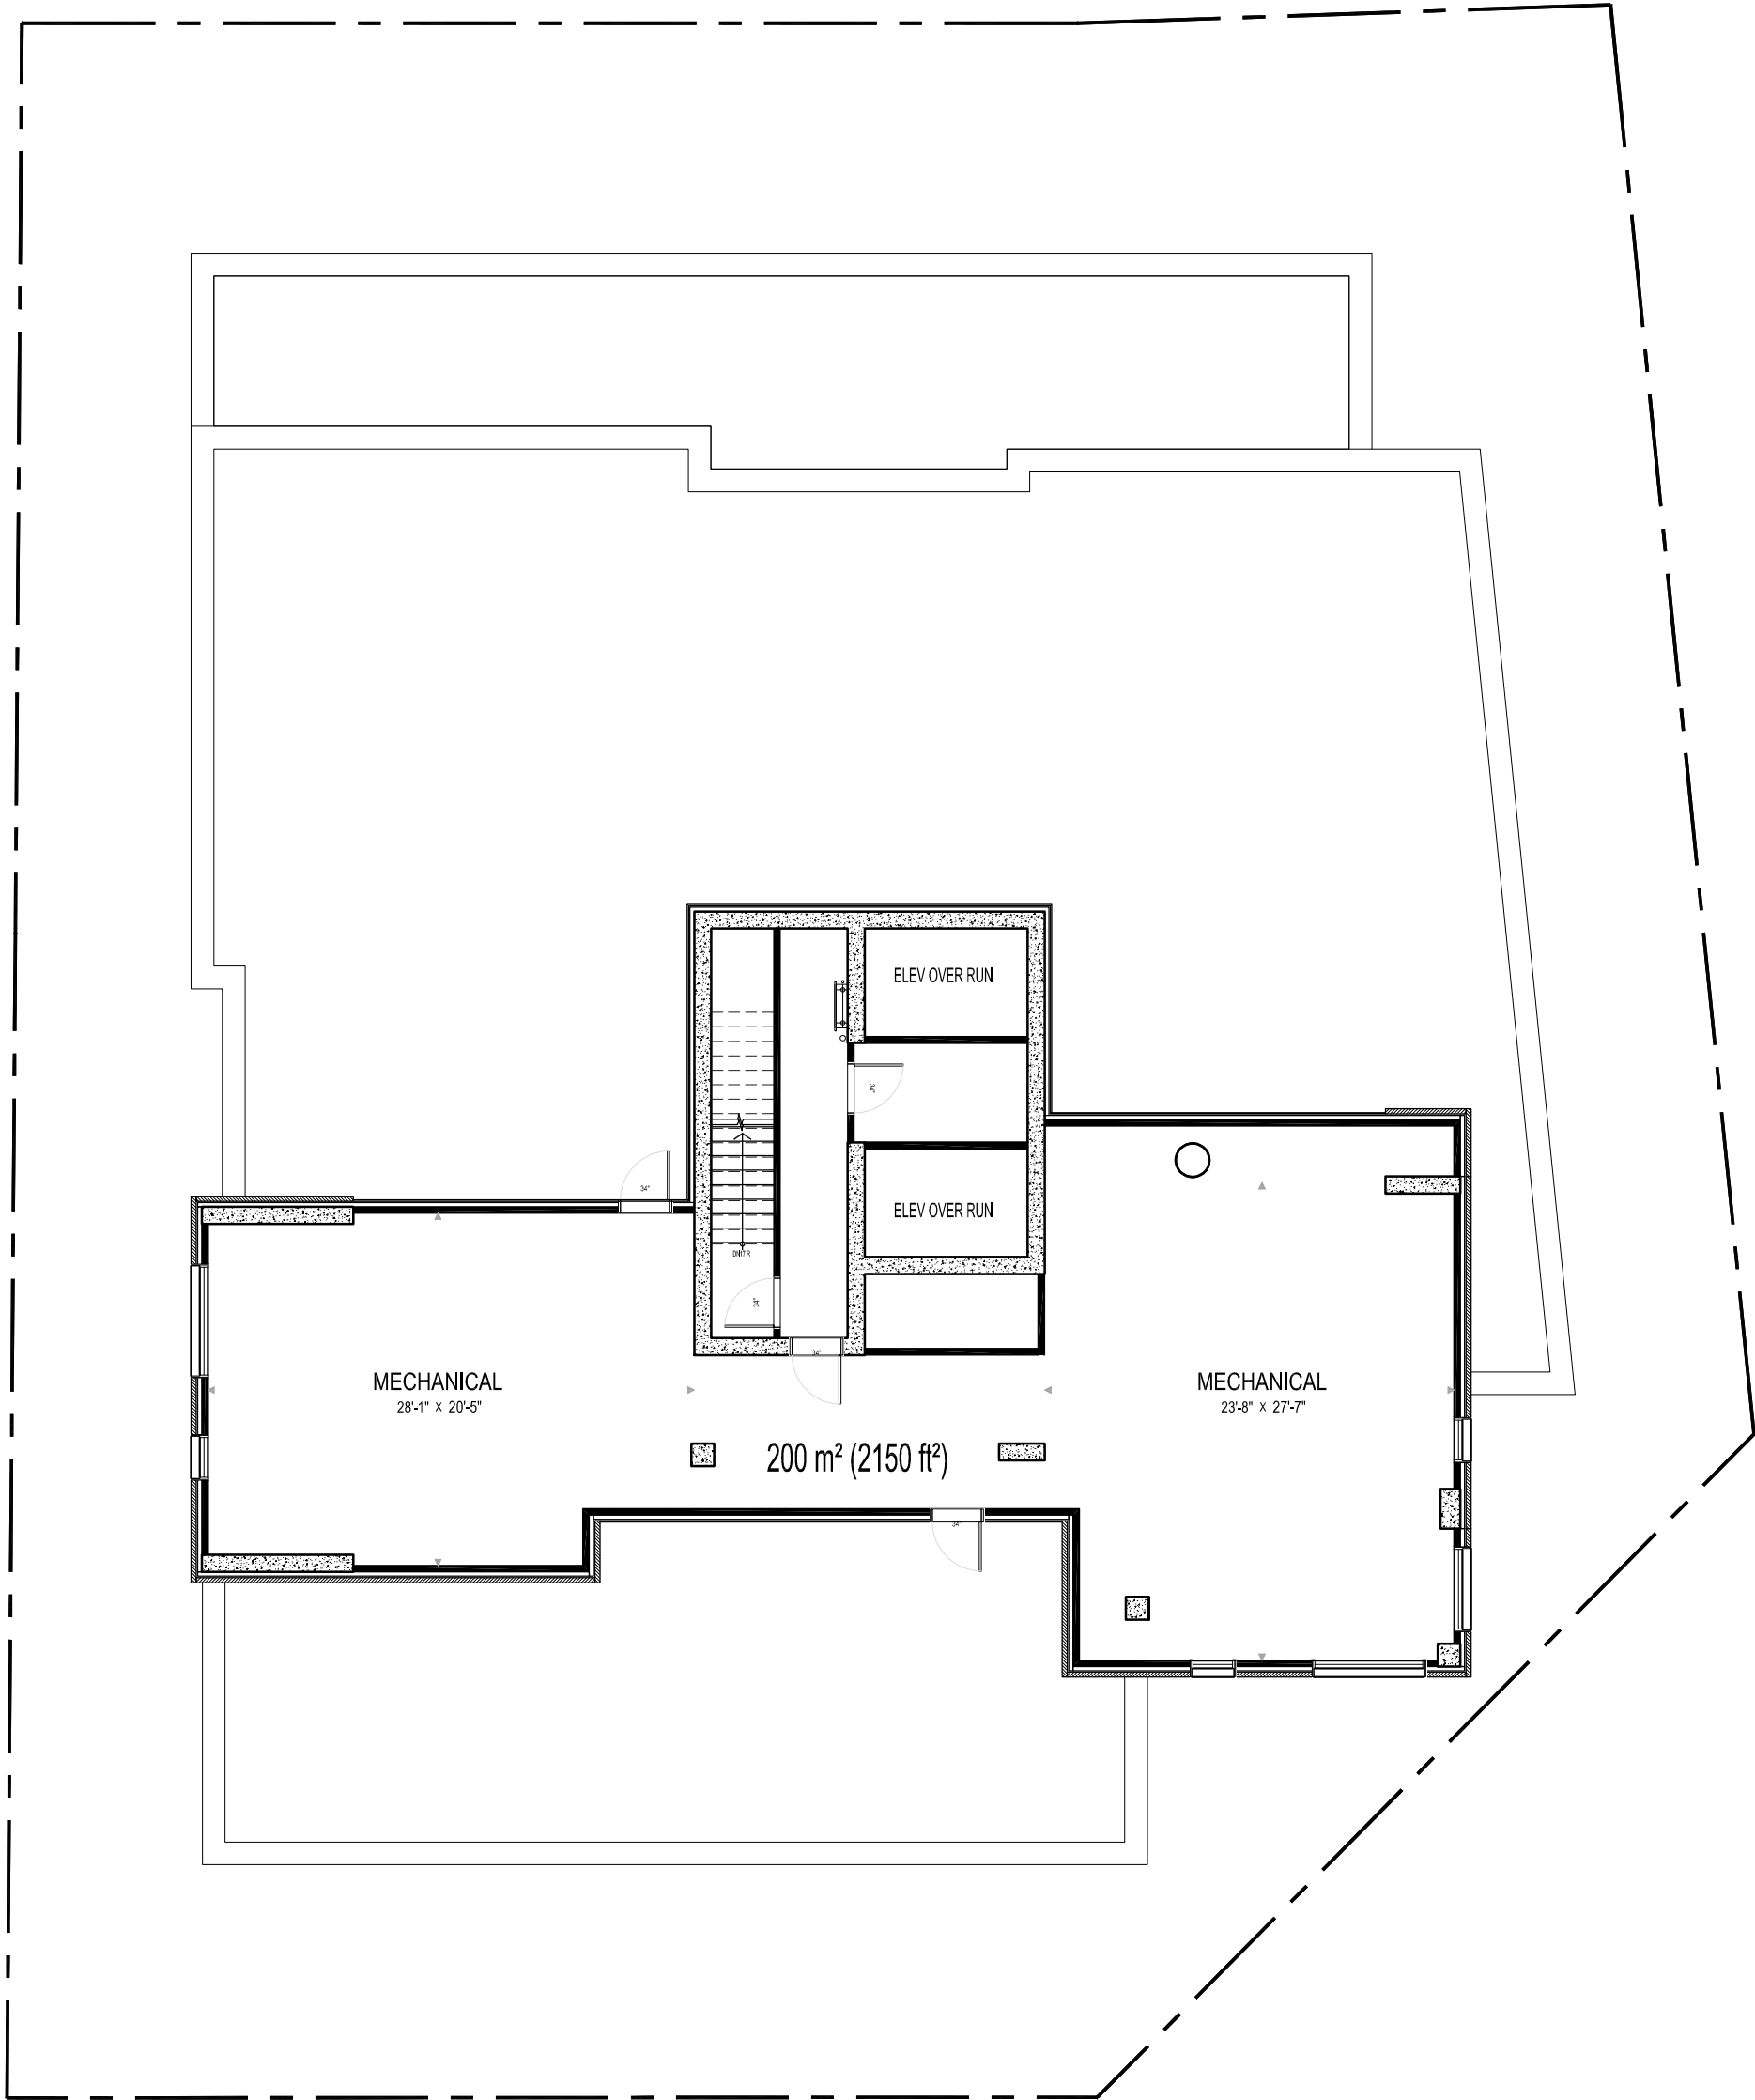

GARDNER APARTMENTS
 353-357 Gardner Street, Ottawa, Ontario
 June 25, 2020 SCALE: 1:125

Mech Penthouse Plan