


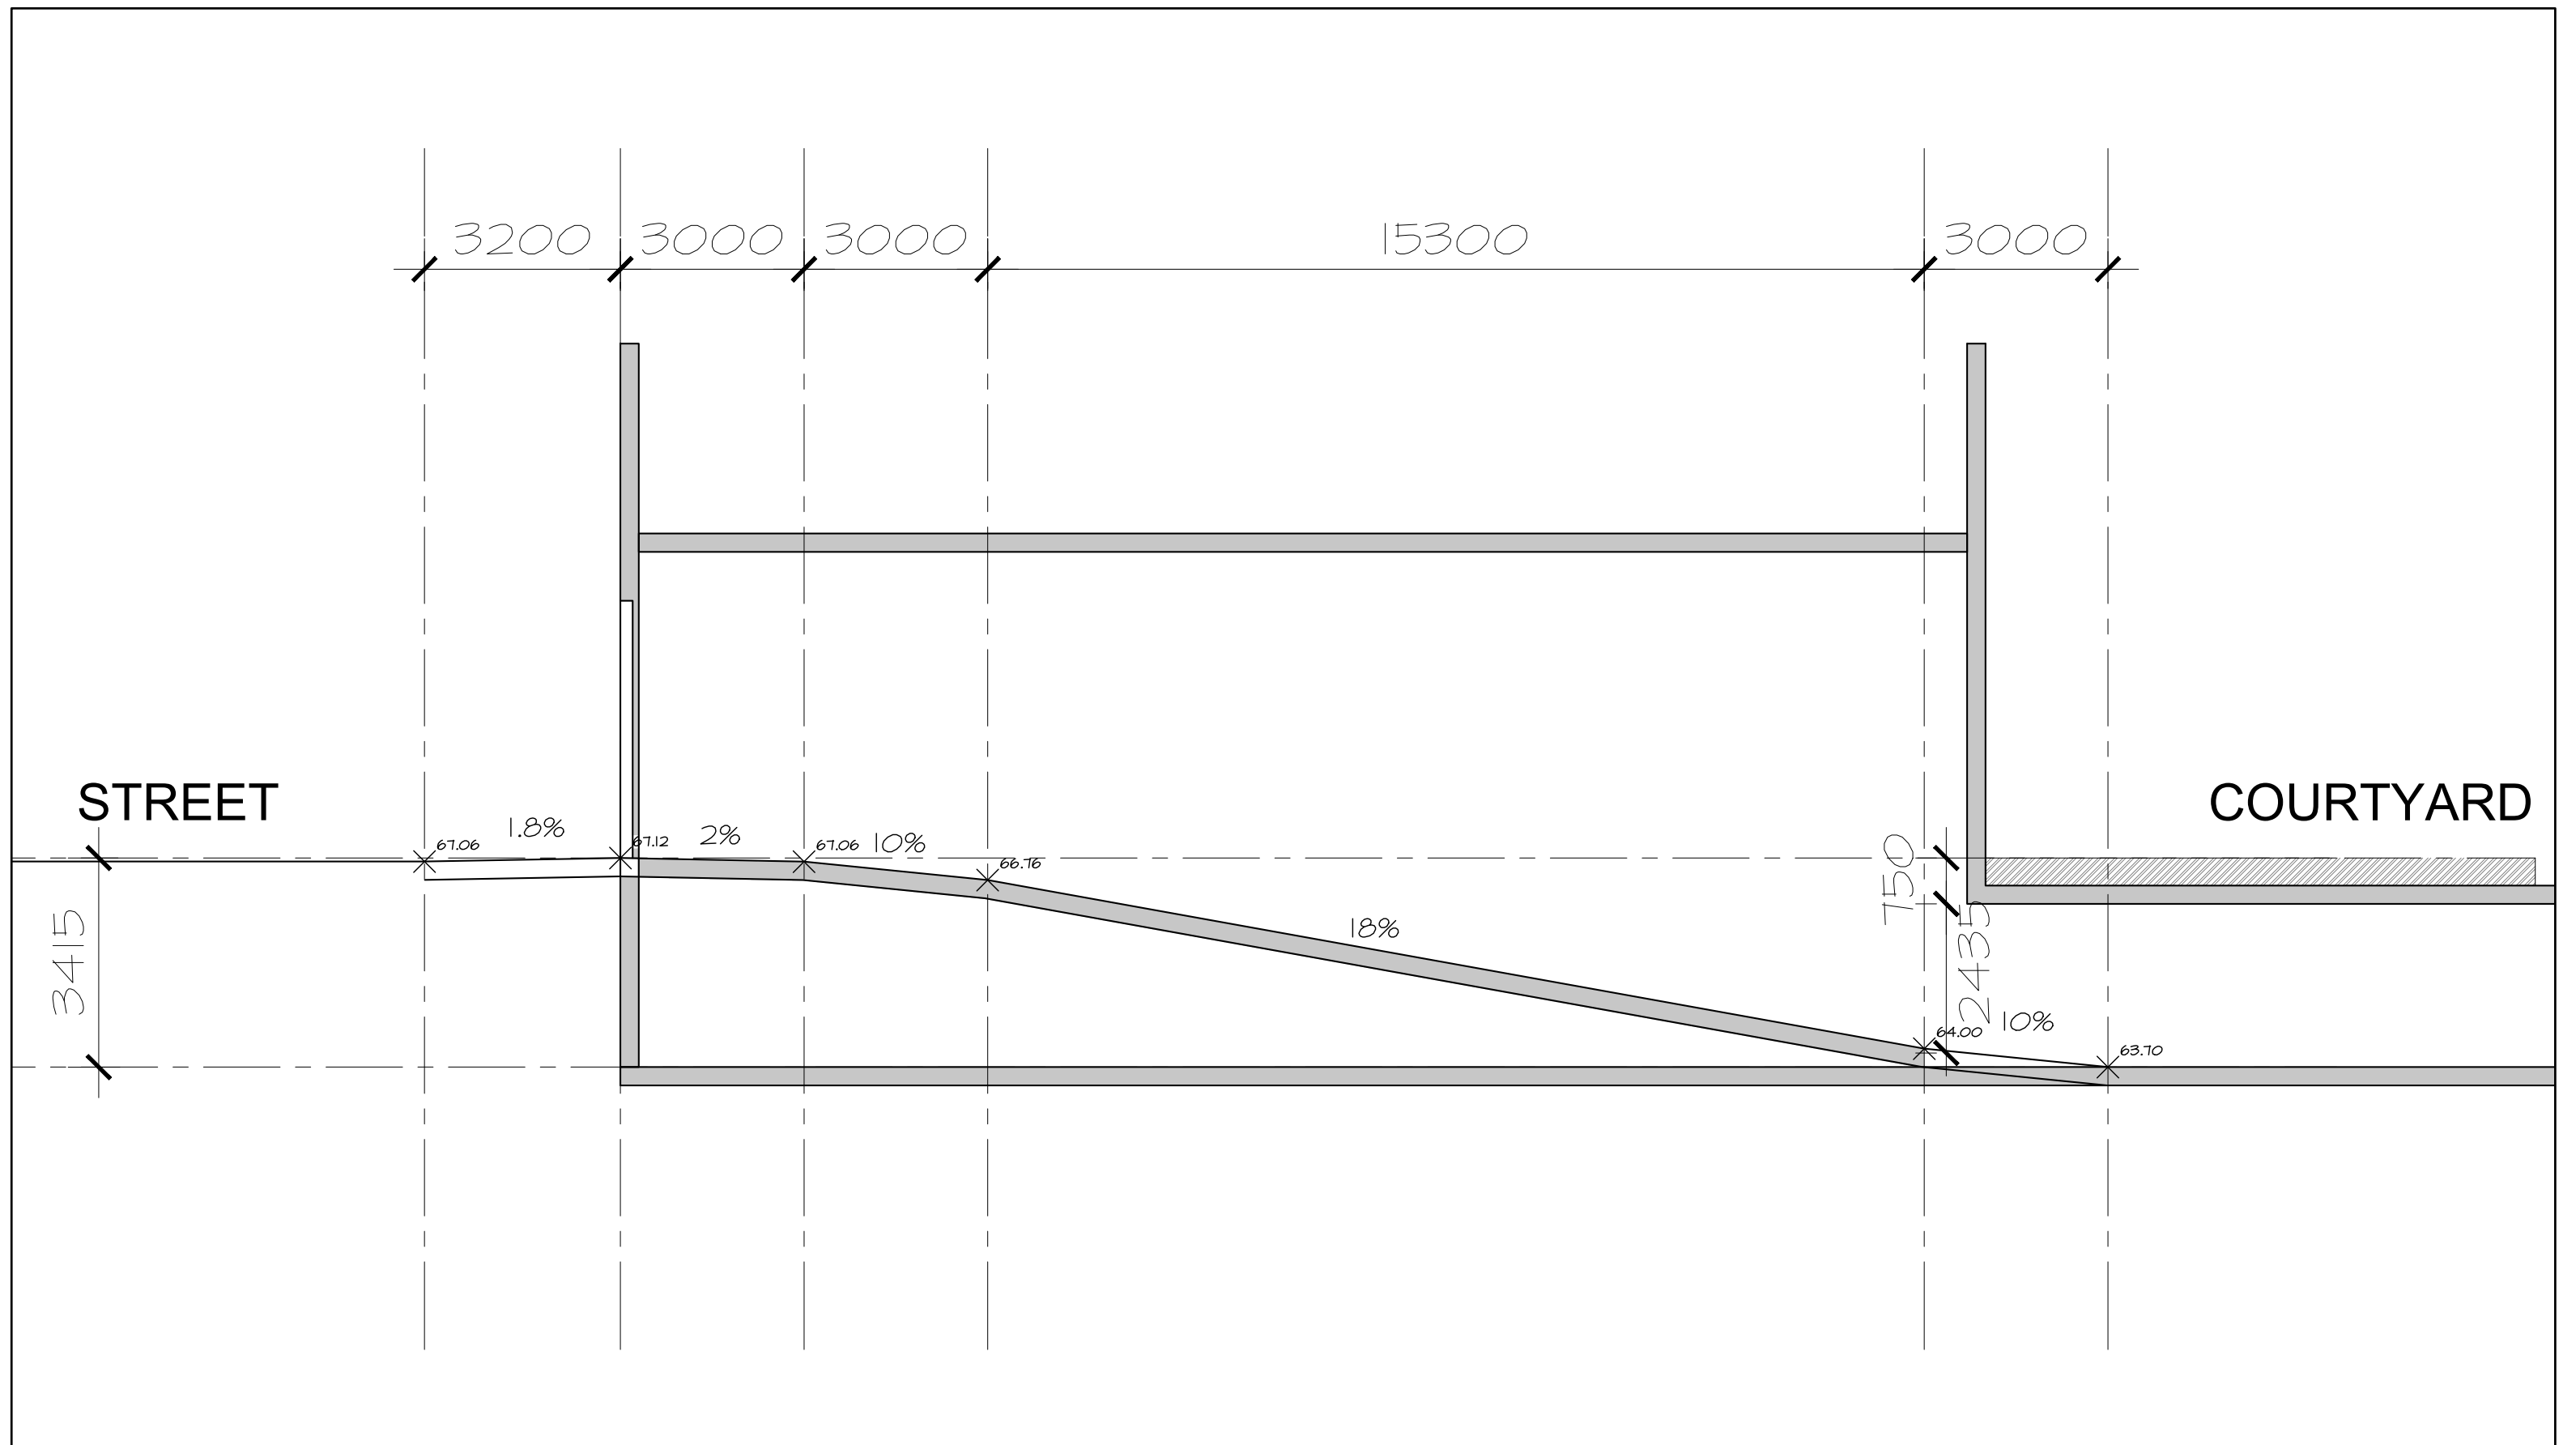

3 2 7 R I C H M O N D R D .

ACCESS RAMP
DECEMBER, 2020

SCALE 1:100