

- 117.00 Proposed Grades
- FF 119.60 Proposed Finish Floor
- UF 116.60 Proposed underside of footing
- Proposed Watermain
- Proposed 200 mm dia. Sanitary sewer
- Proposed Storm sewer
- Proposed EES system
- Erosion and Sedimentation Silt Fence

2	Submit as part of Adequacy of Public Services Report	July 22, 2021
1	Functional design submitted to client for review	June 22, 2021
No.	ISSUE / REVISION	DDMMYY


THESE DRAWINGS HAVE BEEN PRODUCED BY J.L. RICHARDS & ASSOCIATES LIMITED AND ARE SUBJECT TO COPYRIGHT AND USE RESTRICTIONS SET OUT IN THE APPLICABLE PROJECT CONTRACT. ANY USE, REUSE, OR MODIFICATION OF THESE DRAWINGS FOR PURPOSES OTHER THAN THE ORIGINAL PROJECT OR EXECUTION OF THE DESCRIBED WORK IS NOT PERMITTED OR ENDORSED WITHOUT THE PRIOR WRITTEN AUTHORIZATION OF J.L.R. J.L.R. MAKES NO WARRANTIES, EITHER EXPRESS OR IMPLIED, OF THE SUITABILITY OR FITNESS OF THESE DRAWINGS FOR ANY OTHER PURPOSE, AND ANY PARTY WHICH CHOOSES TO USE, MODIFY, OR OTHERWISE RELY ON THESE DRAWINGS WITHOUT J.L.R.'S AUTHORIZATION ACCEPTS THESE LIMITATIONS AND DOES SO AT THEIR SOLE RISK AND WITHOUT LIABILITY TO J.L.R.

VERIFY SHEET SIZE AND SCALES. THE BAR TO THE RIGHT IS 25mm IF THIS IS A FULL SIZE DRAWING.

SCALE: 1:400

CLIENT:

CONSULTANT: www.jrichards.ca

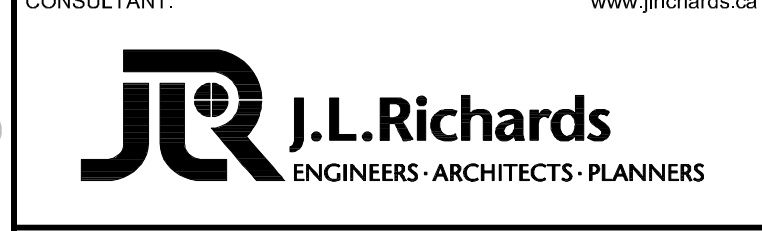

CONSULTANT:

PROFESSIONAL STAMP

PROJECT: **WILDPINE TRAILS**

37 WILDPINE COURT

DRAWING: **FUNCTIONAL SERVICING, GRADING and EROSION AND SEDIMENT CONTROL PLAN**

DESIGN: LD	DRAWING #:
DRAWN: LD	F-SGE
CHECKED: BP	
JLR #: 29803-001	