



1 L-L1 LANDSCAPE PLAN


PLANT LIST						
DICIDUOUS TREES						
KEY	QTY	BOTANICAL NAME	COMMON NAME	SPACING	SIZE	COMMENTS
AS	3	<i>Acer saccharum</i>	Sugar Maple	-	50 mm CAL.	W.B
CO	4	<i>Celtis occidentalis</i>	Hackberry	-	50 mm CAL.	W.B
QM	4	<i>Quercus macrocarpa</i>	Bur Oak	-	50 mm CAL.	W.B
CONIFEROUS TREES						
KEY	QTY	BOTANICAL NAME	COMMON NAME	SPACING	SIZE	COMMENTS
PS	3	<i>Pinus strobus</i>	White Pine	-	1.8m ht.	W.B
SHRUBS						
KEY	QTY	BOTANICAL NAME	COMMON NAME	SPACING	SIZE	COMMENTS
Acm	2	<i>Amelanchier canadensis</i>	Serviceberry	-	150cm ht.	Multistem
Sm	40	<i>Syringa meyeri 'Palibin'</i>	Dwarf Korean Lilac	1.25m	3 GAL.	-
PERENNIALS						
KEY	QTY	BOTANICAL NAME	COMMON NAME	SPACING	SIZE	COMMENTS
Ep	10	<i>Echinacea purpurea</i>	Purple Coneflower	75cm	1 GAL.	-
Ls	8	<i>Liatris spicata</i>	Dense Blazing star	60cm	1GAL.	-
Rf	16	<i>Rudbeckia fulgida 'Goldstrum'</i>	Black-Eyed Susan	75cm	1GAL.	-

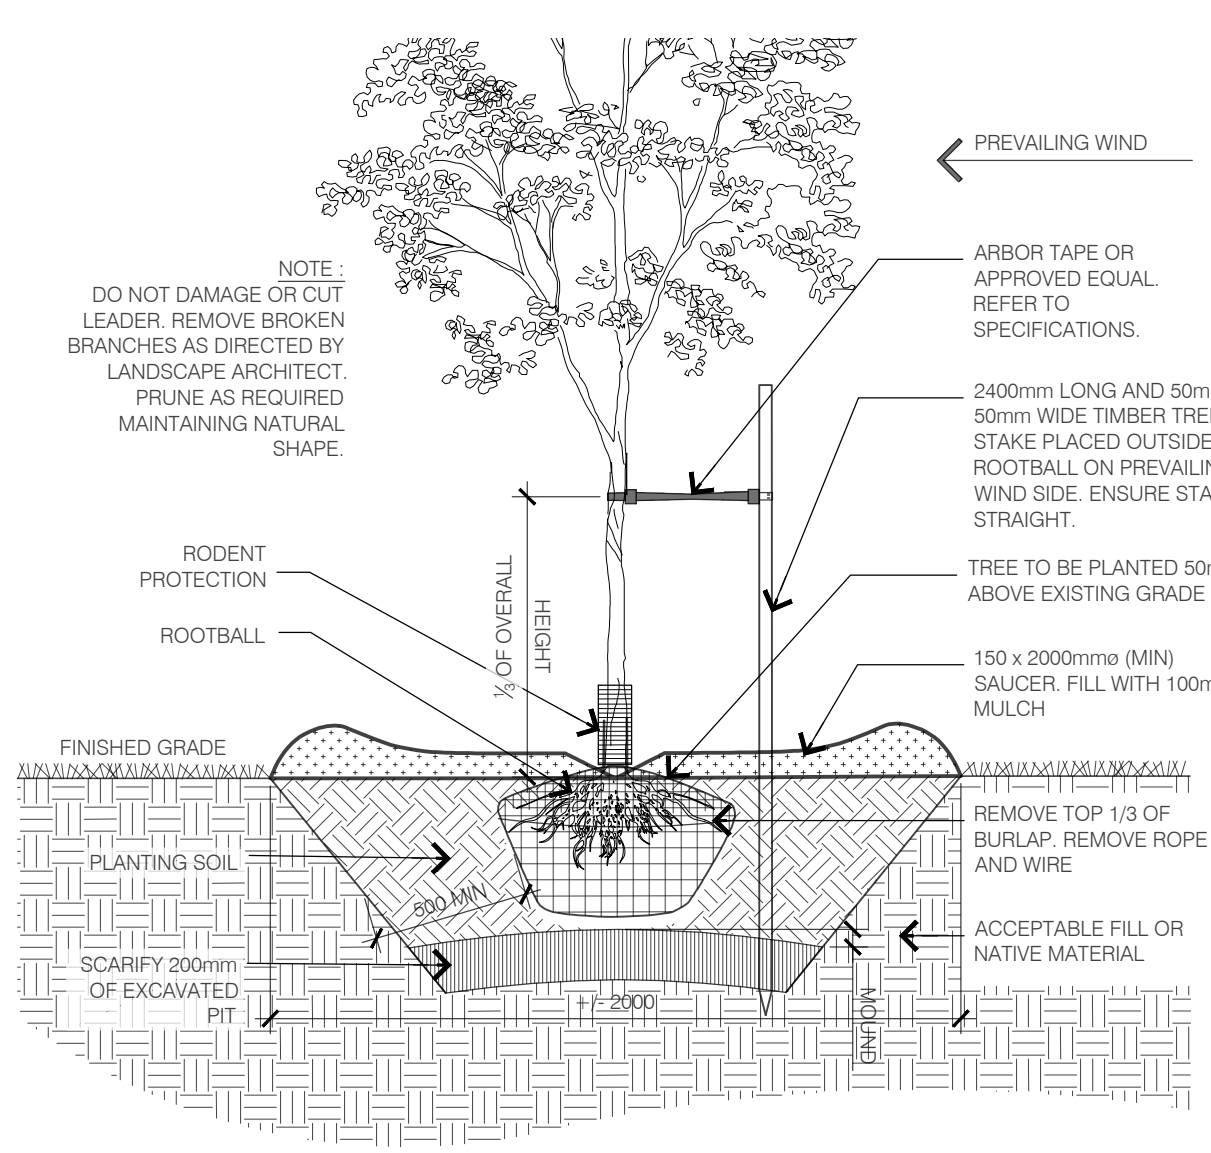


2 L-L1 DECIDUOUS TREE PLANTING 1:30

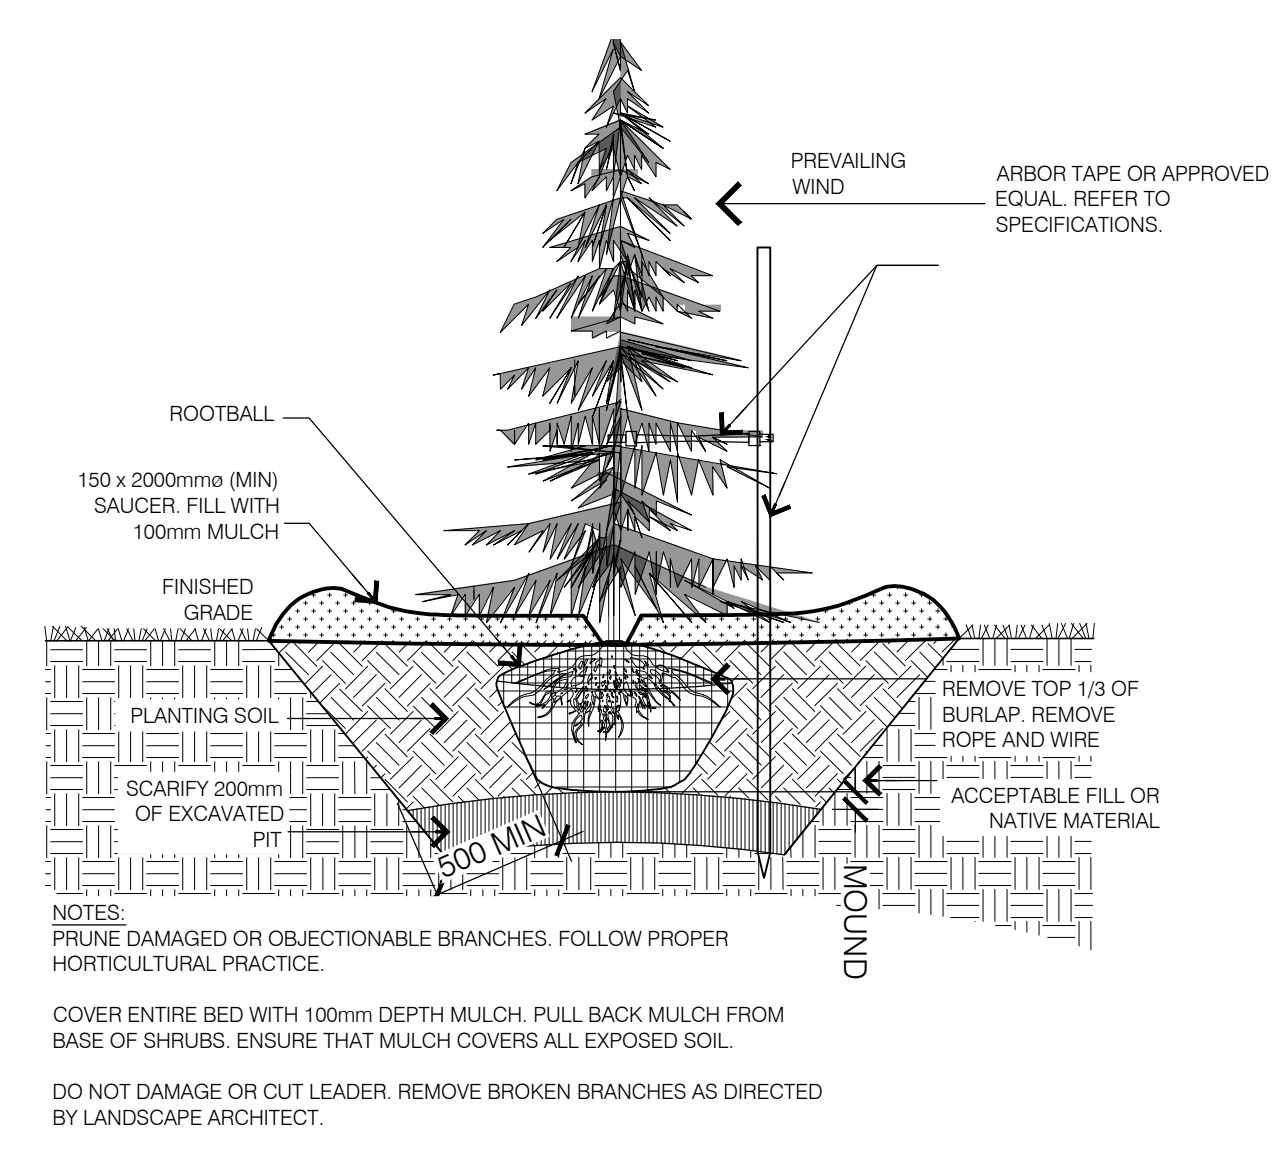


3 L-L1 CONIFEROUS TREE PLANTING 1:30

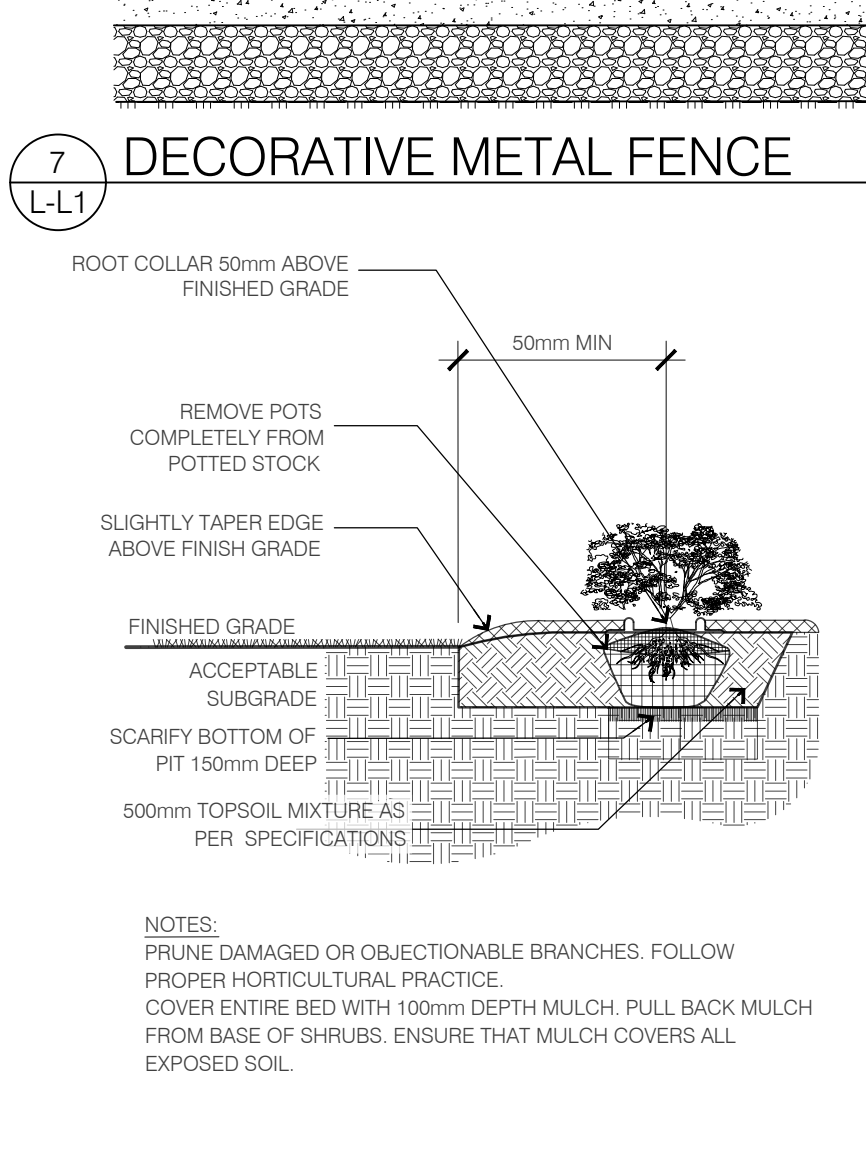


4 L-L1 SHRUB PLANTING 1:30

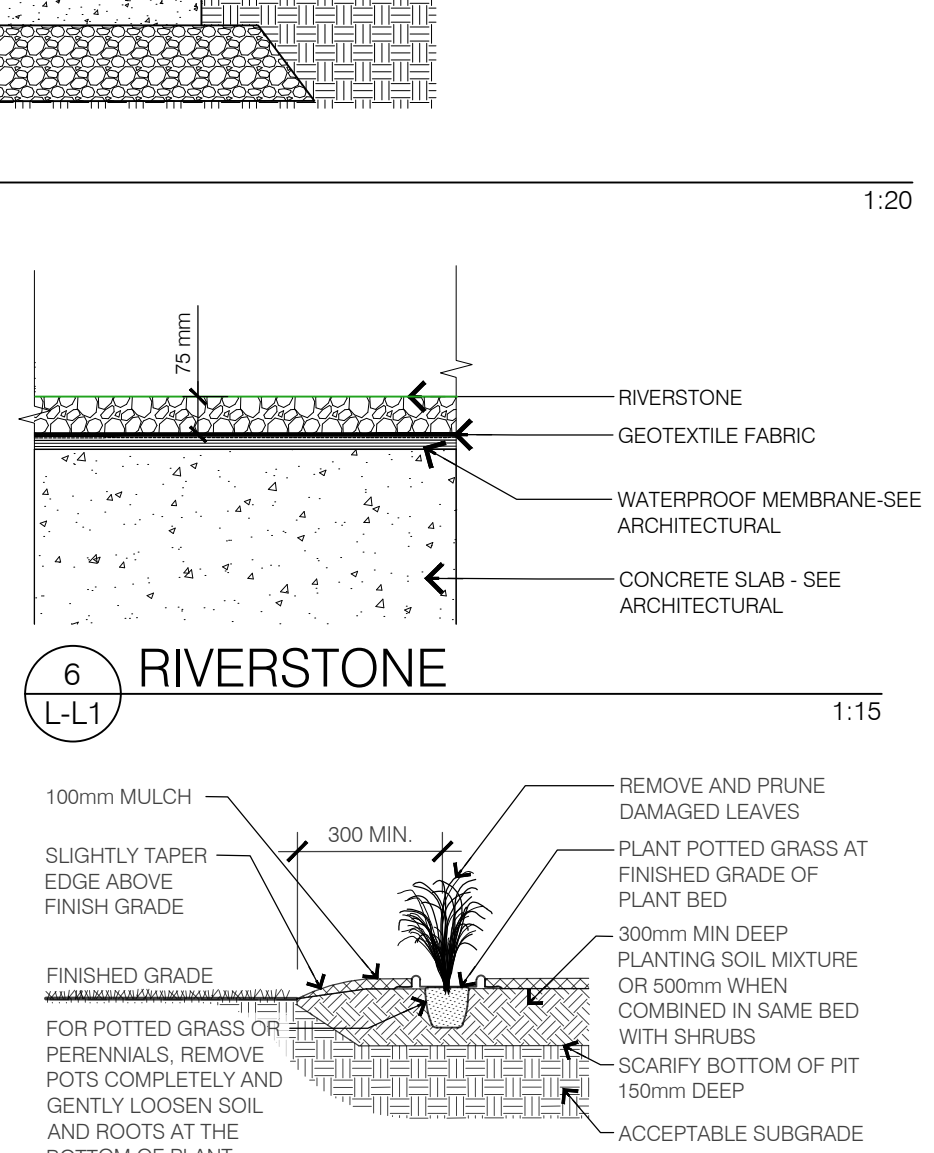


5 L-L1 PERENNIAL PLANTING 1:30

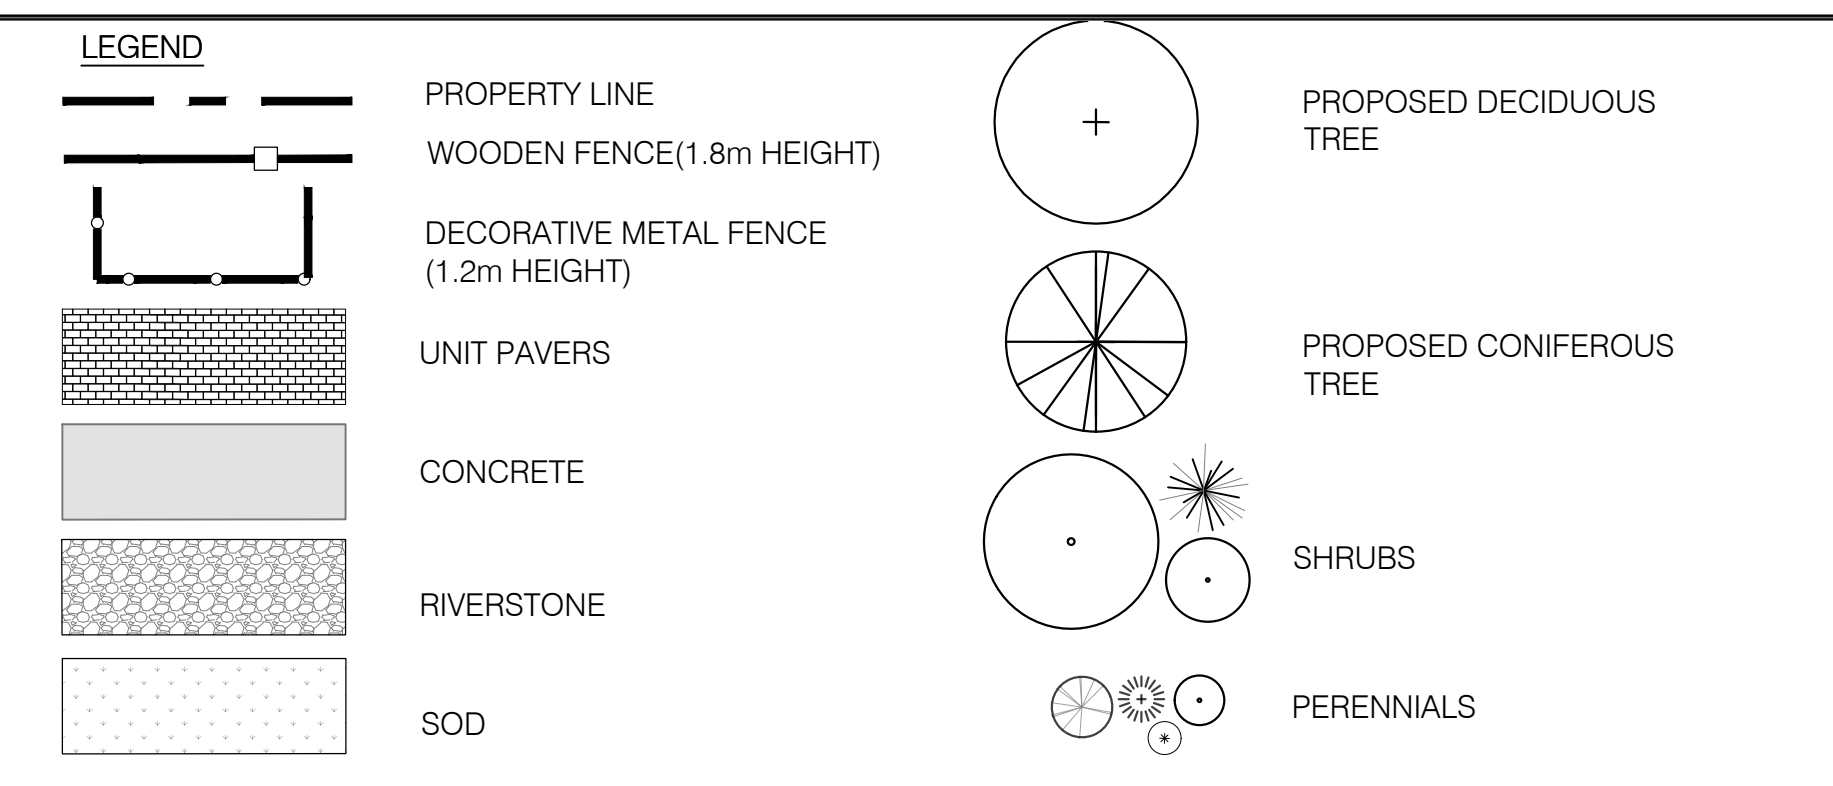


NOTES:
 1. CONTRACTOR TO SUBMIT SHOP DRAWING.
 2. ALL LUMBER TO BE EASTERN WHITE CEDAR #1 SELECT. ALL FASTENERS TO BE GALVANIZED.
 3. Report any discrepancies prior to commencing work. No responsibility is born by the Landscape Architect for unknown subsurface conditions.
 4. Reinststate all areas and items damaged as a result of construction activities to the satisfaction of the Landscape Architect.
 5. Drawing may not be used for construction until signed by Landscape Architect as issued for construction.
 6. The accuracy of the position of utilities is not guaranteed.
 7. Individual utility co. must be contacted for confirmation of utility existence and location prior to digging.
 8. This drawing is an instrument of service and requires the permission of the Landscape Architect for use. Copyright is reserved by the Landscape Architect, David M. Lashley.

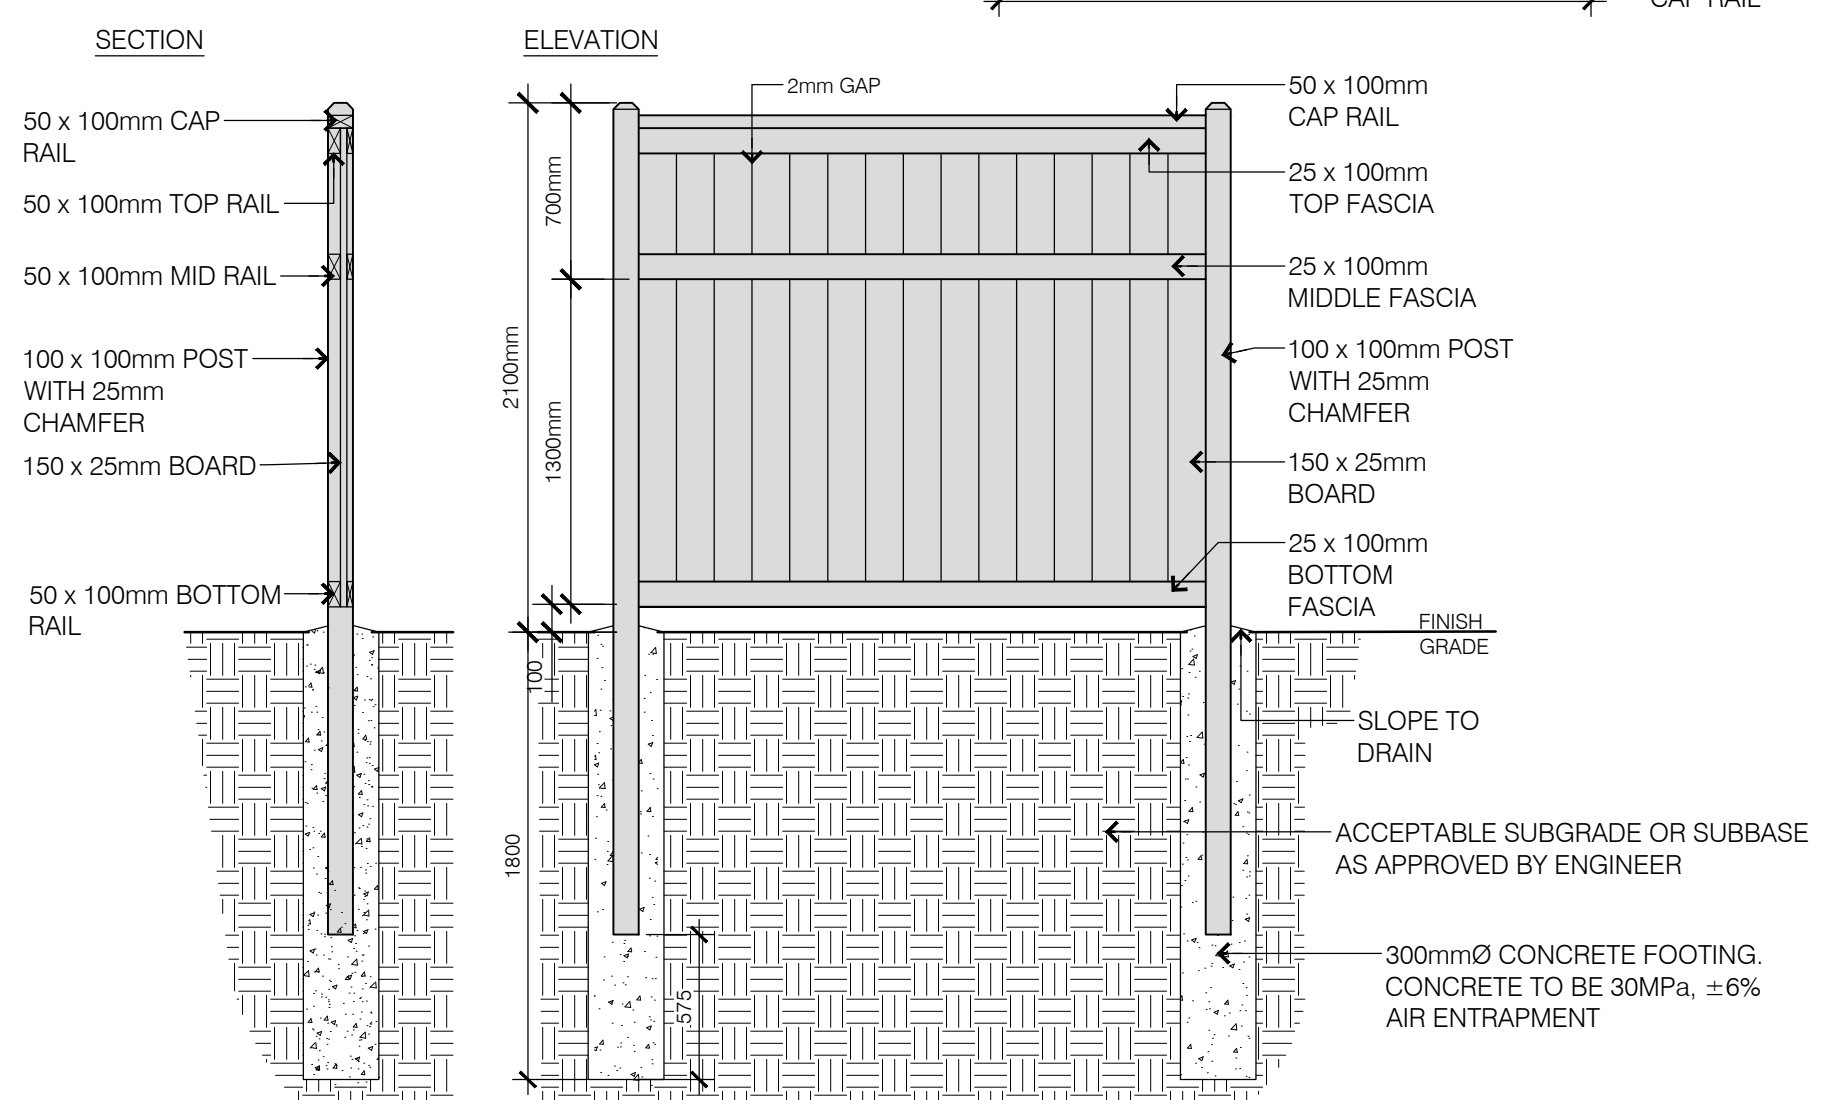

8 L-L1 1.8m WOOD PRIVACY FENCE 1:30

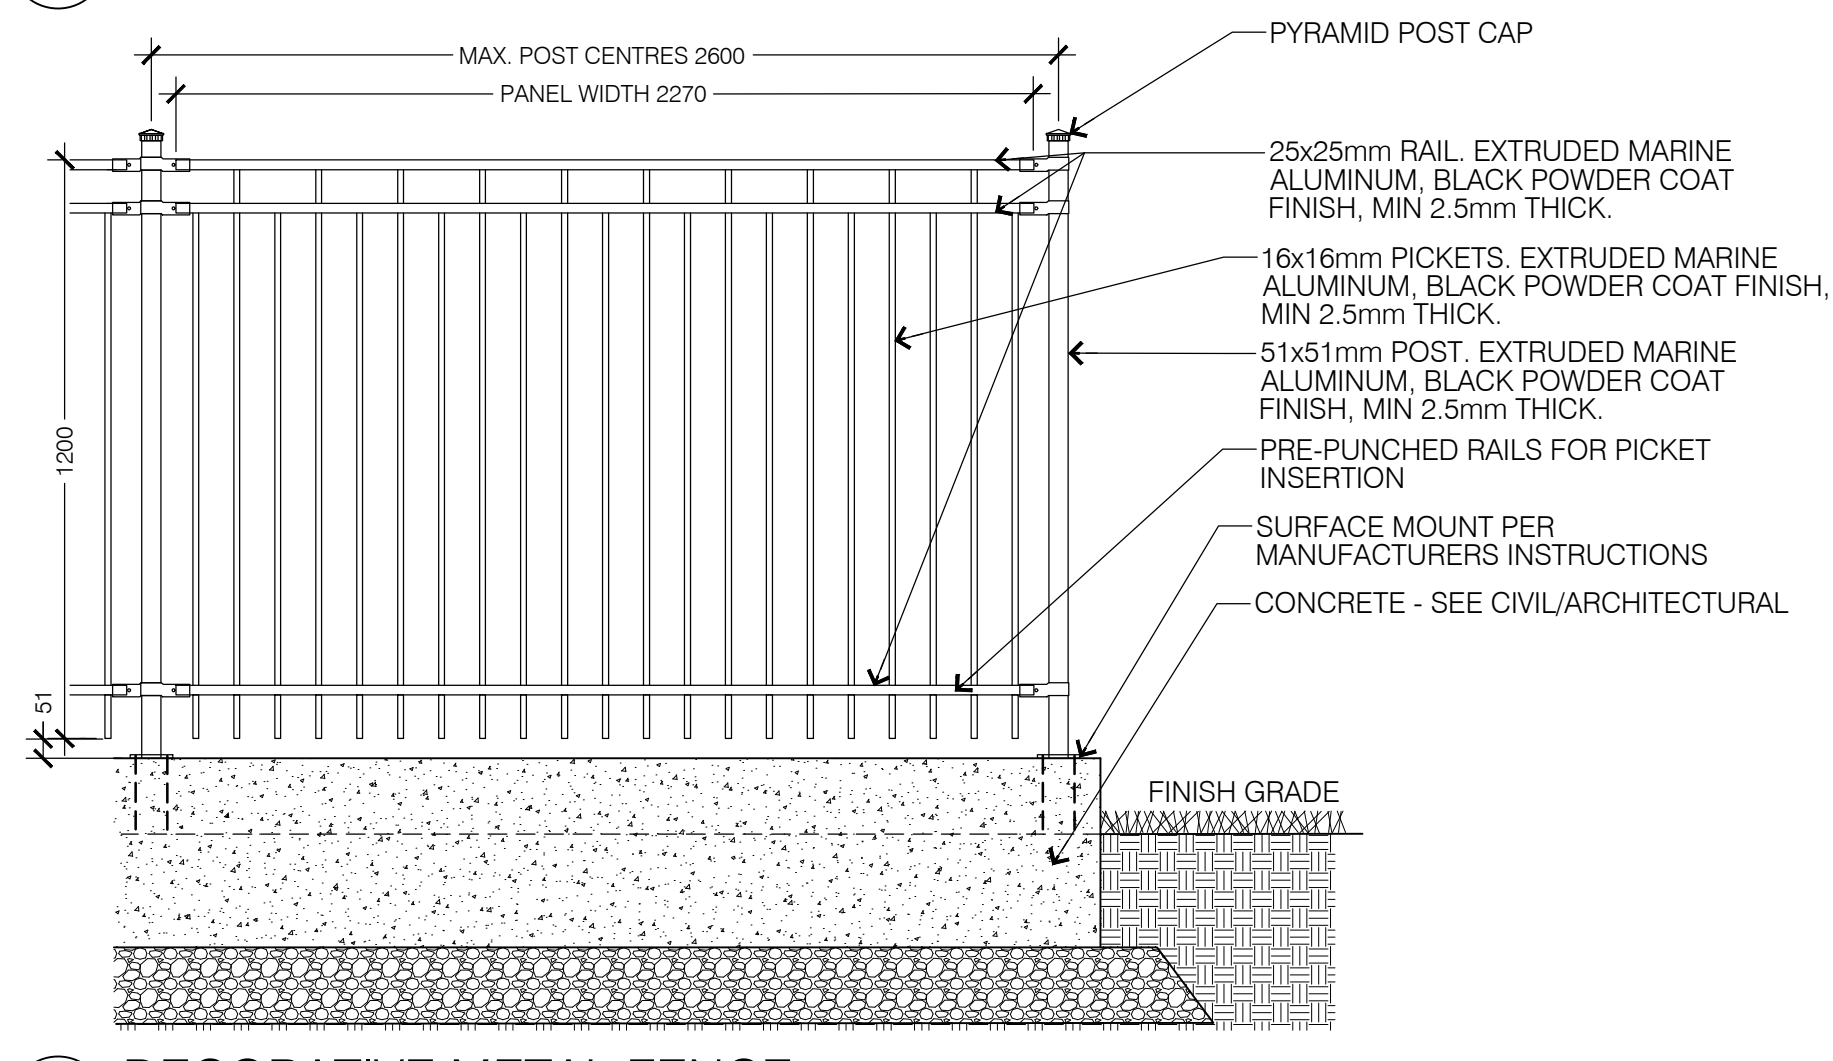

7 L-L1 DECORATIVE METAL FENCE 1:20

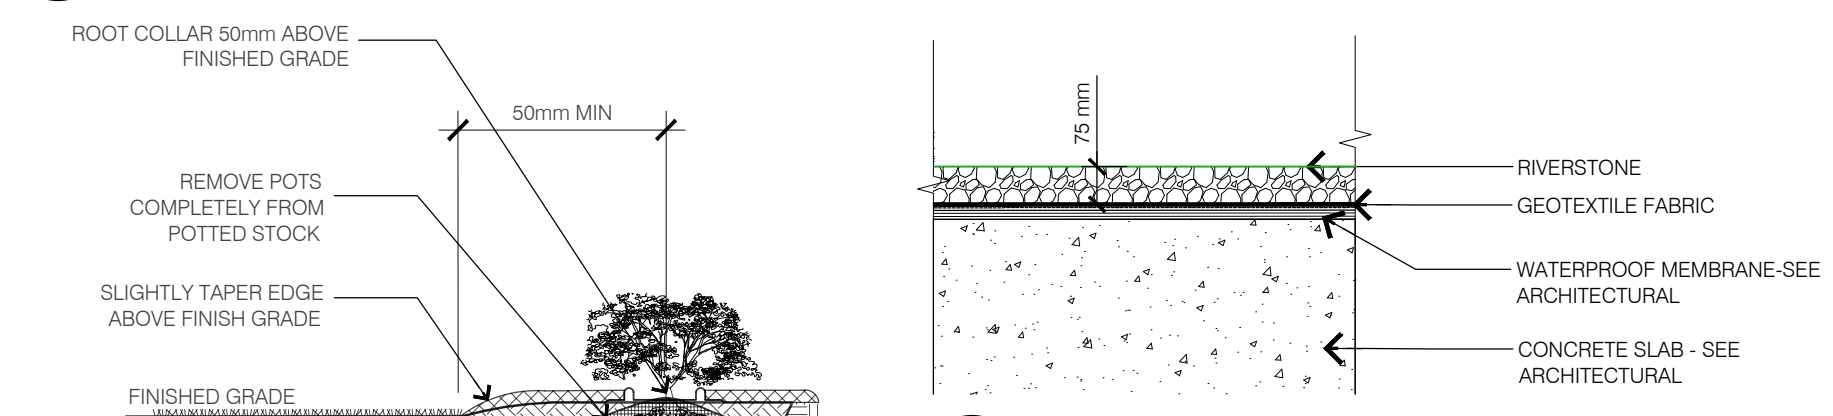


6 L-L1 RIVERSTONE 1:15



KEY MAP, NTS
L-L1 GENERAL NOTES
 1. All general site information and conditions compiled from architects and engineer's plans and surveys.
 2. Do not scale this drawing.
 3. Report any discrepancies prior to commencing work. No responsibility is born by the Landscape Architect for unknown subsurface conditions.
 4. Reinststate all areas and items damaged as a result of construction activities to the satisfaction of the Landscape Architect.
 5. Drawing may not be used for construction until signed by Landscape Architect as issued for construction.
 6. The accuracy of the position of utilities is not guaranteed.
 7. Individual utility co. must be contacted for confirmation of utility existence and location prior to digging.
 8. This drawing is an instrument of service and requires the permission of the Landscape Architect for use. Copyright is reserved by the Landscape Architect, David M. Lashley.

NO.	DATE	DESCRIPTION
3	2022-02-28	ISSUED FOR SPA
2	2022-02-02	ISSUED FOR COORDINATION
1	2021-10-28	ISSUED FOR REVIEW

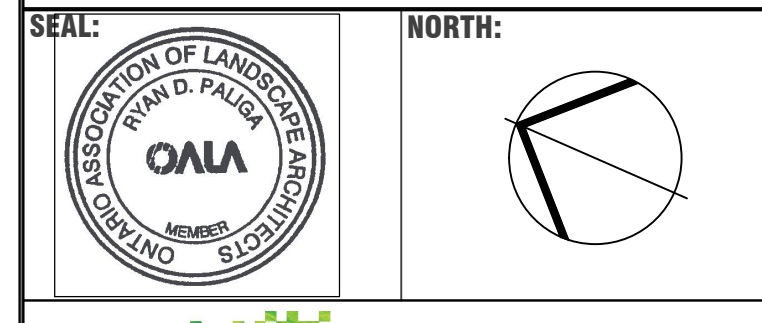

LASHLEY ASSOCIATES
 LANDSCAPE ARCHITECTURE AND SITE ENGINEERING
 202 860 GLADSTONE AVENUE
 OTTAWA, ON K1Y 2E8
 T 613 833 8278
 F 613 233 4251
 W www.lashley.com
 E david@lashley.com

CONSULTANT:
 PROJECT:
 --

LANDRIC HOMES
 3040/3044 INNES ROAD
 OTTAWA, ON, ---
DRAWING TITLE:
 LANDSCAPE PLAN
DATE: 2021-10-28 **DRAWING NO.:**
SCALE: AS NOTED
DRAWN BY: KI-RP
LA PROJECT NO. 21825-1 **L-L1**