



Shadow Study Legend

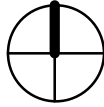

- PROPOSED BUILDINGS
- EXISTING BUILDINGS
- CLEARAGE EAST FLATS (APPROVED DEVELOPMENT)
- NEW LIBRARY UNDER CONSTRUCTION
- NCC MASTER PLAN FOR LEBRETON FLATS
- AS OF RIGHT MASSING ADJACENT BUILDING (CURRENTLY NO PROPOSAL)
- PIMISI STATION
-
-

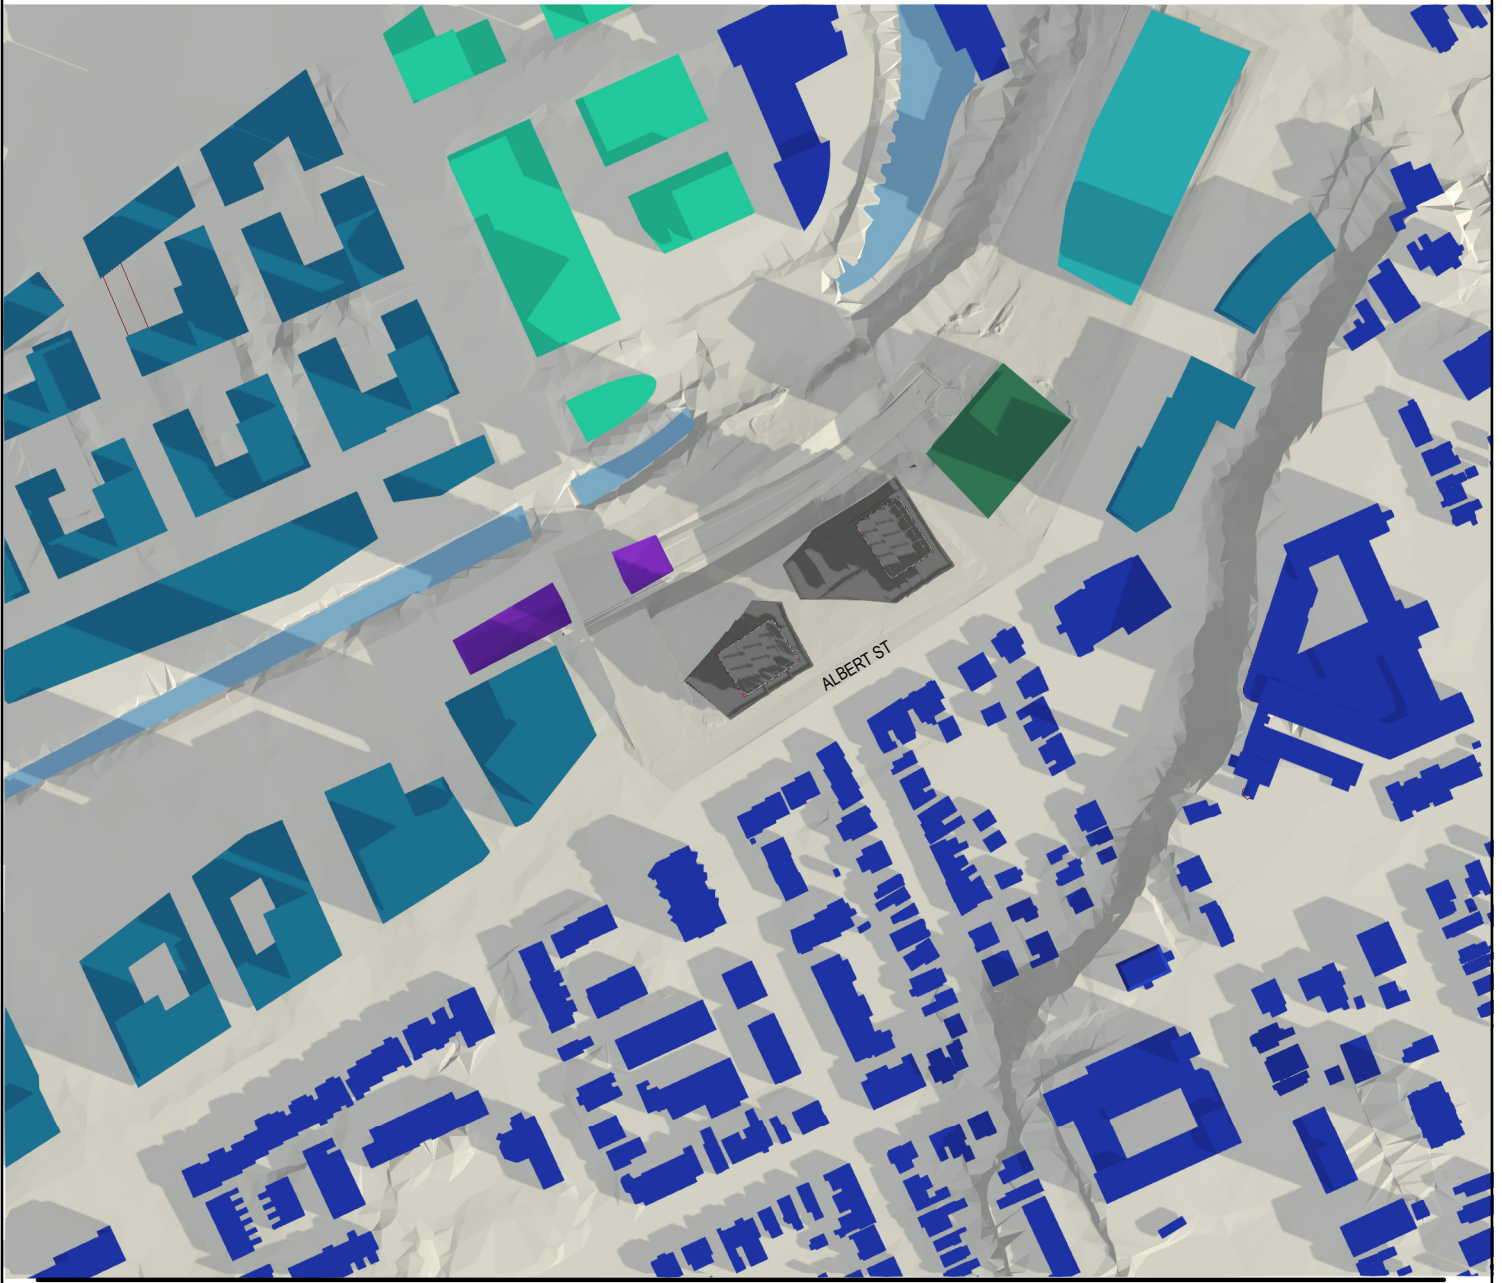

4/20/2022 7:16:50 PM Autodesk Docs://lebreton Flats Library/ARCH_Dream_Lebreton_R02_SPA.rvt

KPMB
Perkins&Will

ISSUED FOR OPA, ZBA & SPA - NOT FOR CONSTRUCTION

2022 - 04 - 20

PROJECT

LEBRETON LIBRARY PARCEL

665 Albert St
Ottawa, ON
Canada

TITLE


SHADOW STUDY - Sept 21st 8AM

SHEET NUMBER


A10-12

© 2022 Perkins&Will

Shadow Study Legend

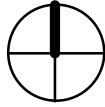

- PROPOSED BUILDINGS
- EXISTING BUILDINGS
- CLEARAGE EAST FLATS (APPROVED DEVELOPMENT)
- NEW LIBRARY UNDER CONSTRUCTION
- NCC MASTER PLAN FOR LEBRETON FLATS
- AS OF RIGHT MASSING ADJACENT BUILDING (CURRENTLY NO PROPOSAL)
- PIMISI STATION
-
-

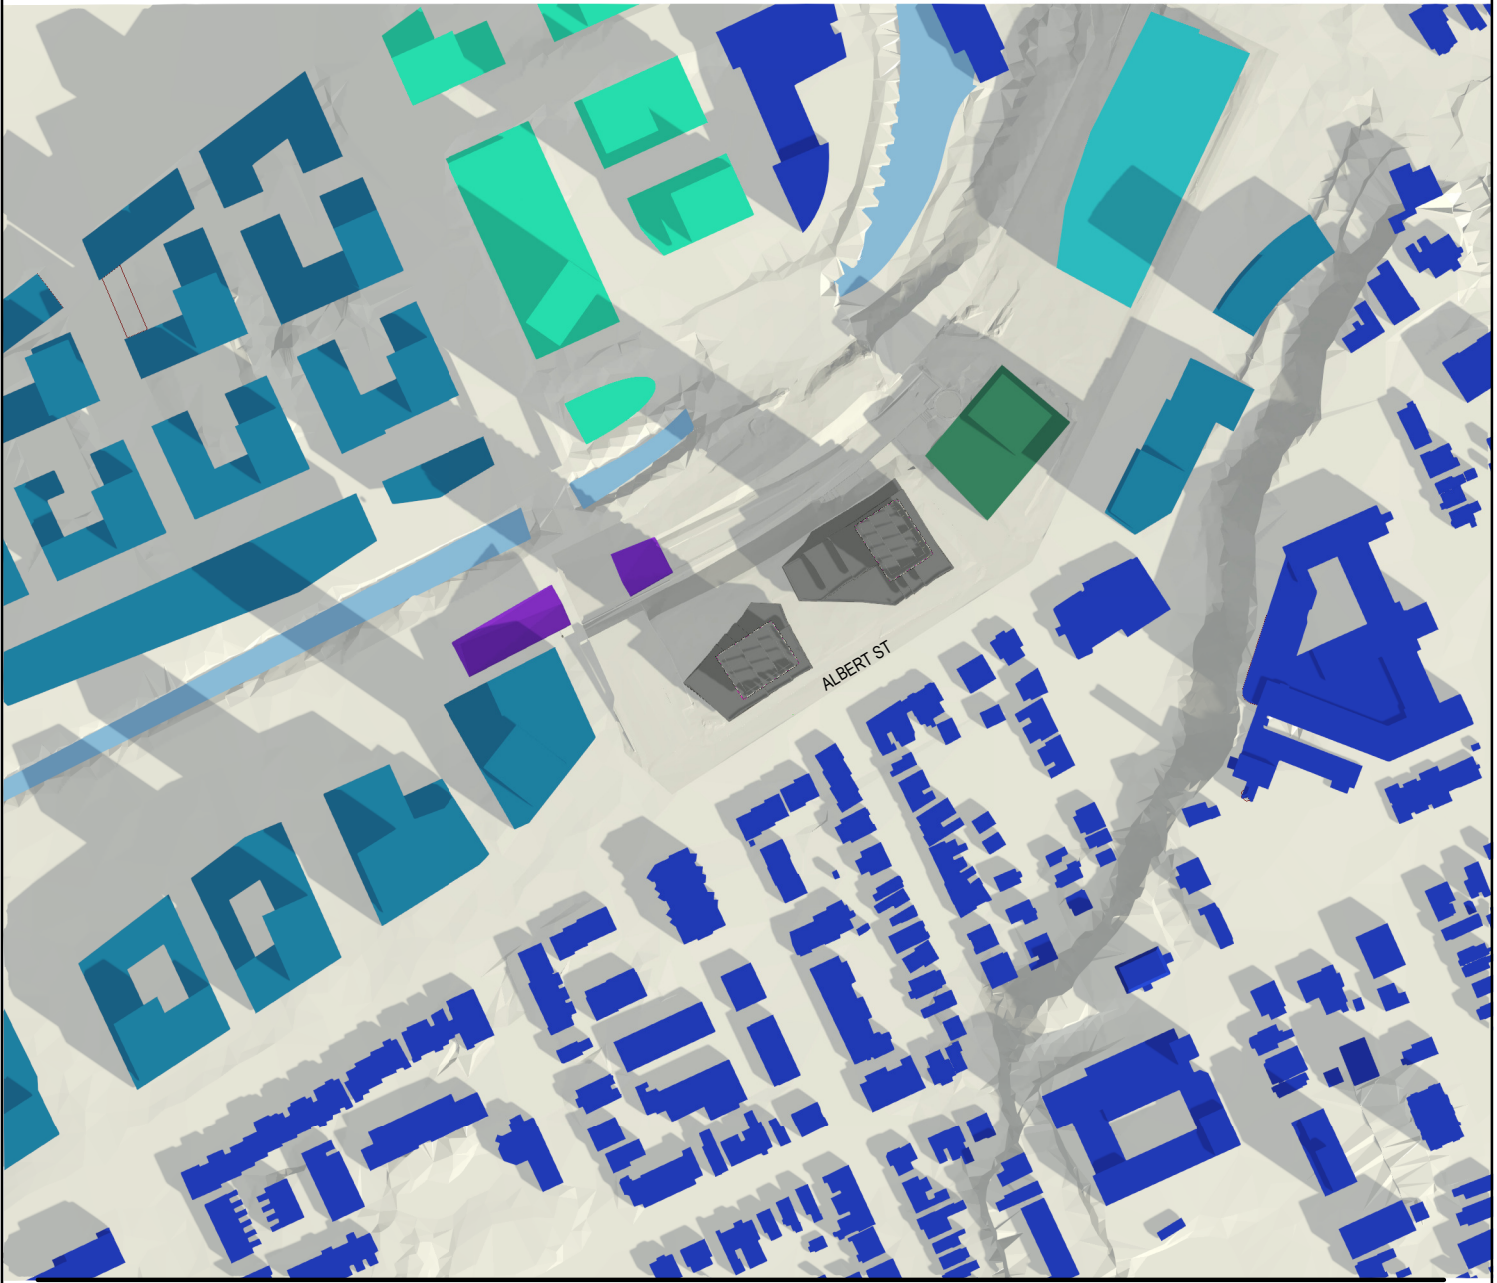

4/20/2022 7:19:45 PM Autodesk Docs: \\lebreton\Files\Library\ARCH_Design_Libreton_R02_SPA.rvt

KPMB
Perkins&Will

ISSUED FOR OPA, ZBA & SPA - NOT FOR CONSTRUCTION

2022 - 04 - 20

PROJECT

LEBRETON LIBRARY PARCEL

665 Albert St
Ottawa, ON
Canada

TITLE


SHADOW STUDY - Sept 21st 9AM

SHEET NUMBER


A10-13

© 2022 Perkins&Will

Shadow Study Legend

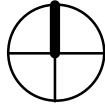

- PROPOSED BUILDINGS
- EXISTING BUILDINGS
- CLEARANCE EAST FLATS (APPROVED DEVELOPMENT)
- NEW LIBRARY UNDER CONSTRUCTION
- NCC MASTER PLAN FOR LEBRETON FLATS
- AS OF RIGHT MASSING ADJACENT BUILDING (CURRENTLY NO PROPOSAL)
- PIMISI STATION
-
-

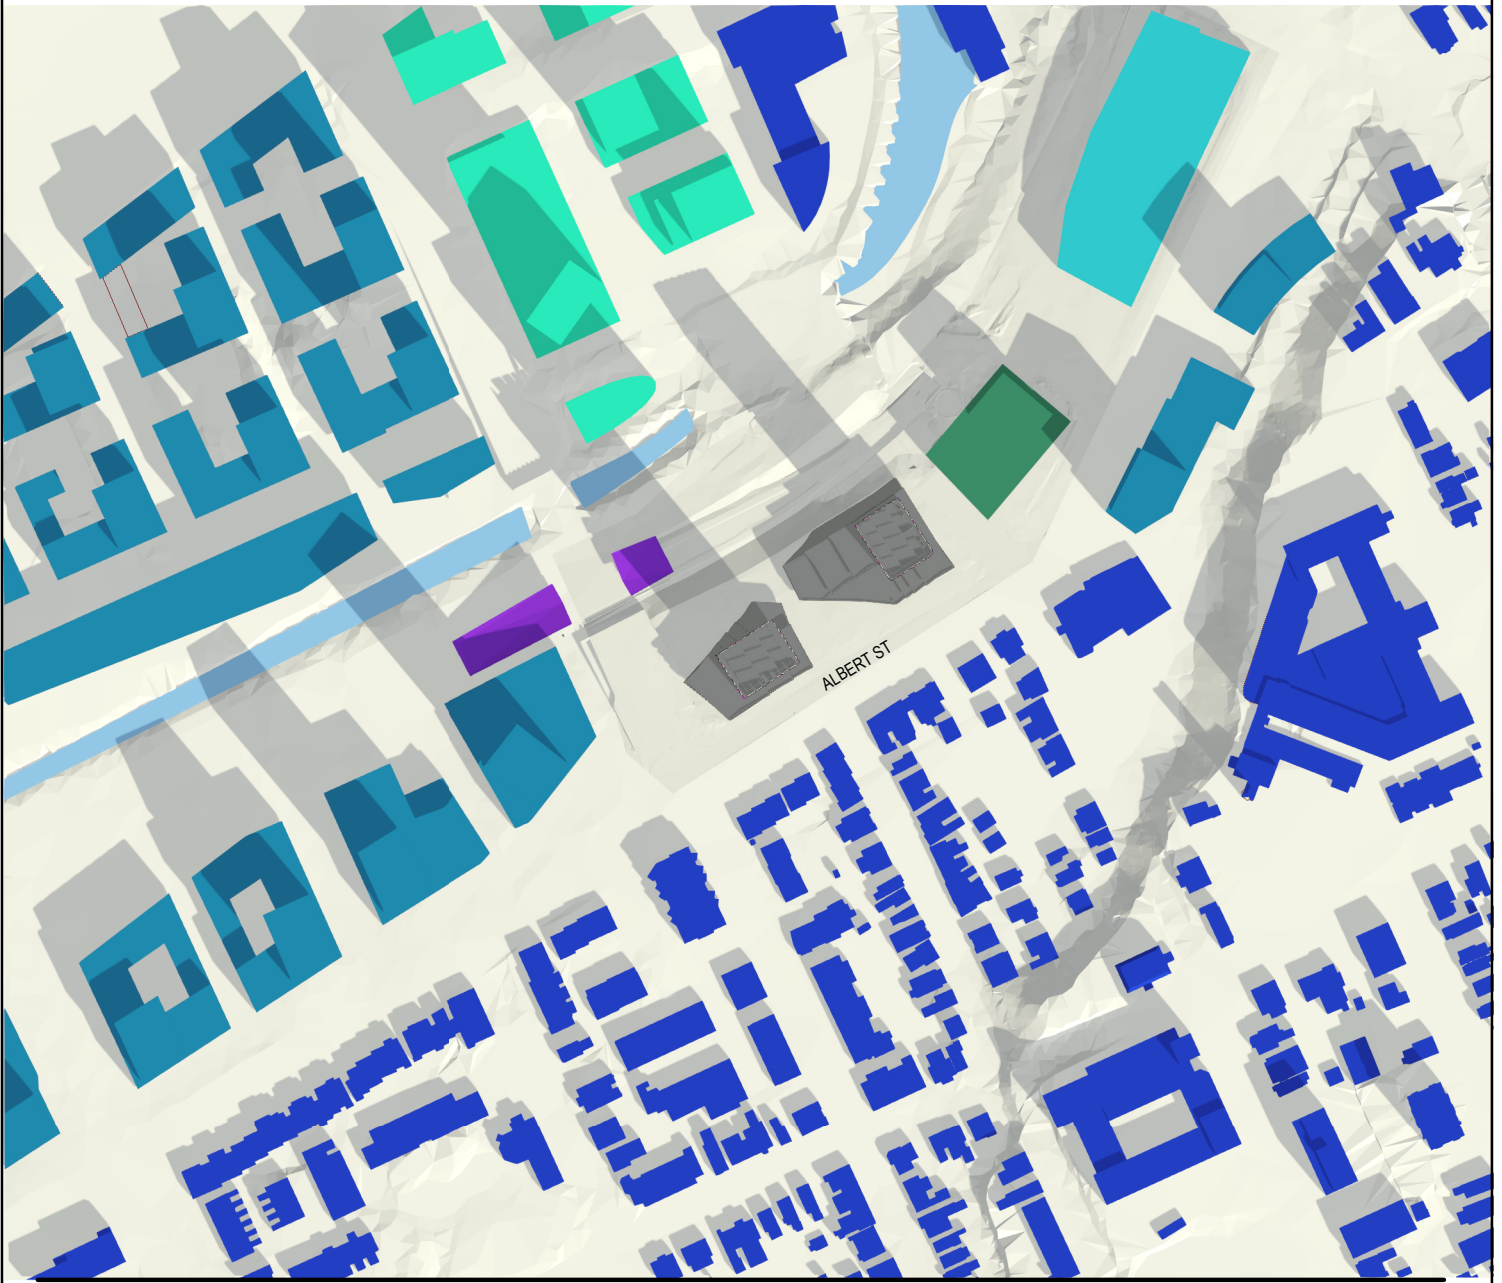

4/20/2022 7:22:39 PM Autodesk Docs: \\lebreton\Flats\Library\ARCH_Design_Lebreton_R02_SPA.rvt

KPMB
Perkins&Will

ISSUED FOR OPA, ZBA & SPA - NOT FOR CONSTRUCTION

2022 - 04 - 20

PROJECT

LEBRETON LIBRARY PARCEL

665 Albert St
Ottawa, ON
Canada

TITLE


SHADOW STUDY - Sept 21st 10AM

SHEET NUMBER


A10-14

© 2022 Perkins&Will

Shadow Study Legend

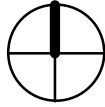

- PROPOSED BUILDINGS
- EXISTING BUILDINGS
- CLEARANCE EAST FLATS (APPROVED DEVELOPMENT)
- NEW LIBRARY UNDER CONSTRUCTION
- NCC MASTER PLAN FOR LEBRETON FLATS
- AS OF RIGHT MASSING ADJACENT BUILDING (CURRENTLY NO PROPOSAL)
- PIMISI STATION
-
-

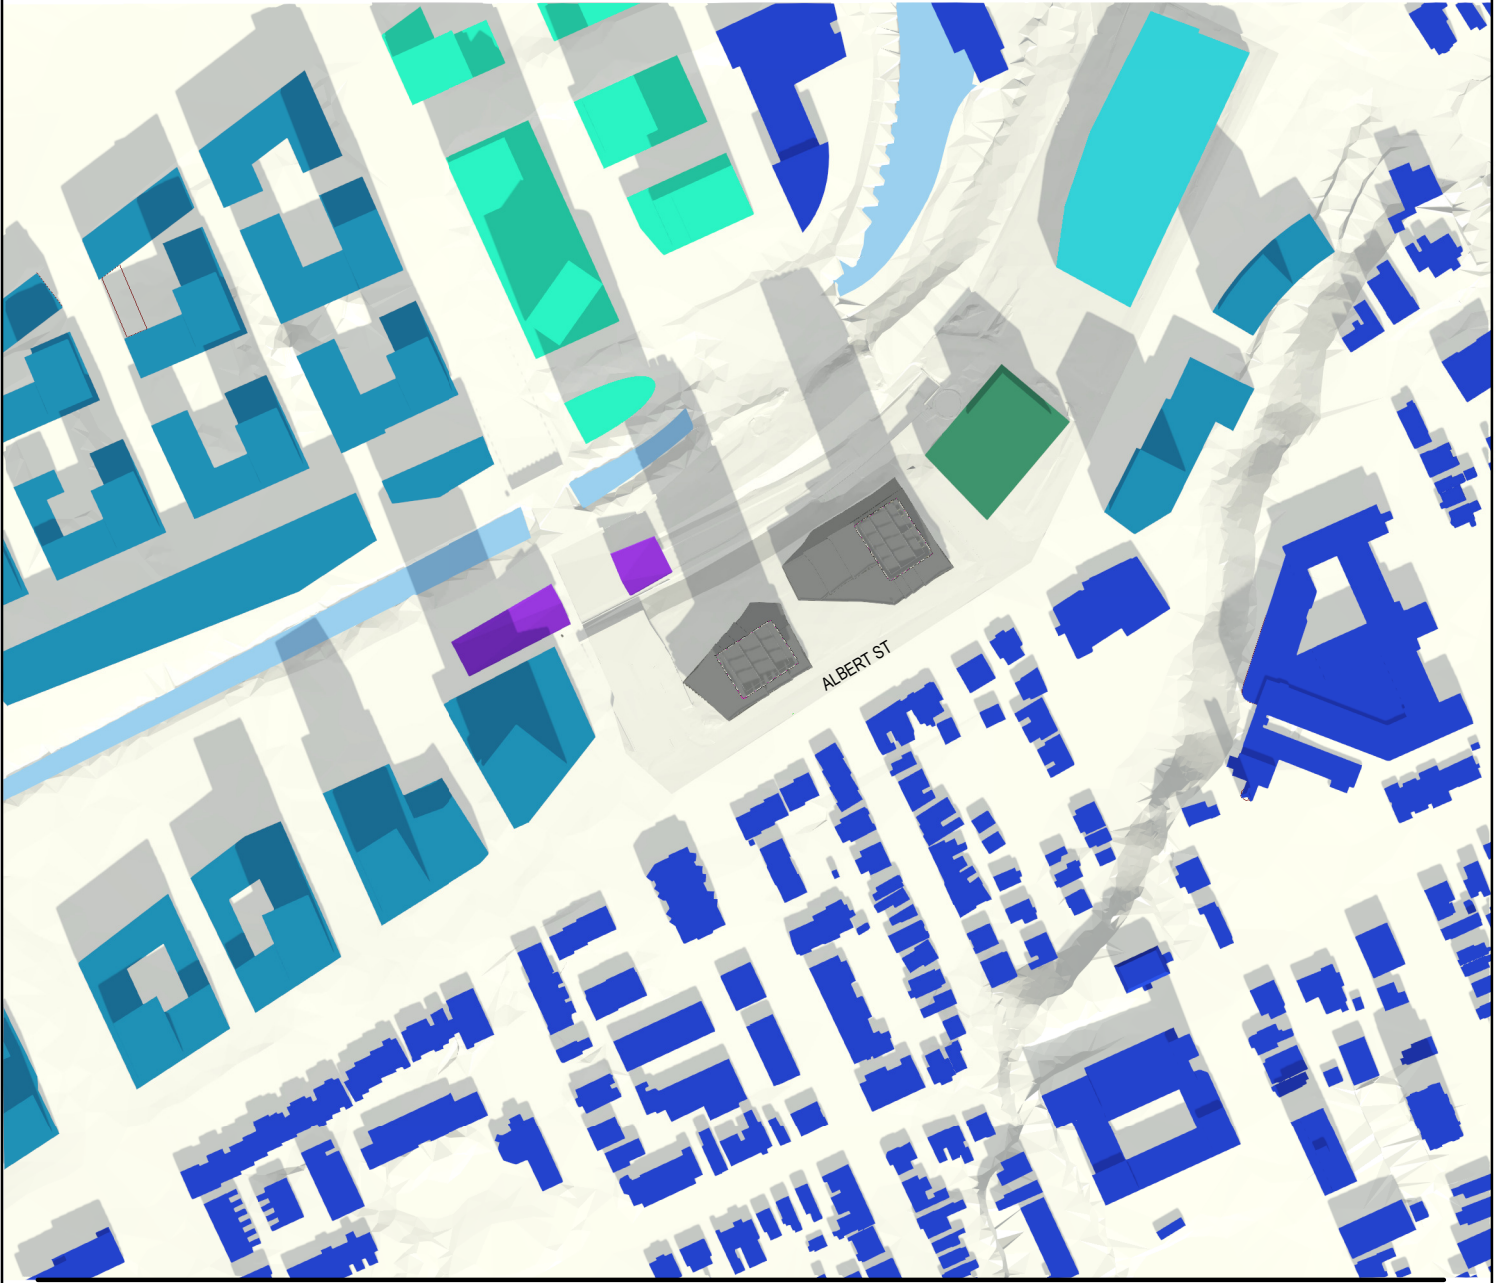

4/20/2022 7:25:31 PM Autodesk Docs: \\lebreton\Files\Library\ARCH_Design_LeBreton_R02_SPA.rvt

KPMB
Perkins&Will

ISSUED FOR OPA, ZBA & SPA - NOT FOR CONSTRUCTION

2022 - 04 - 20

PROJECT

LEBRETON LIBRARY PARCEL

665 Albert St
Ottawa, ON
Canada

TITLE


SHADOW STUDY - Sept 21st 11AM

SHEET NUMBER


A10-15

© 2022 Perkins&Will

Shadow Study Legend

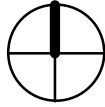

- PROPOSED BUILDINGS
- EXISTING BUILDINGS
- CLEARANCE EAST FLATS (APPROVED DEVELOPMENT)
- NEW LIBRARY UNDER CONSTRUCTION
- NCC MASTER PLAN FOR LEBRETON FLATS
- AS OF RIGHT MASSING ADJACENT BUILDING (CURRENTLY NO PROPOSAL)
- PIMISI STATION
-
-

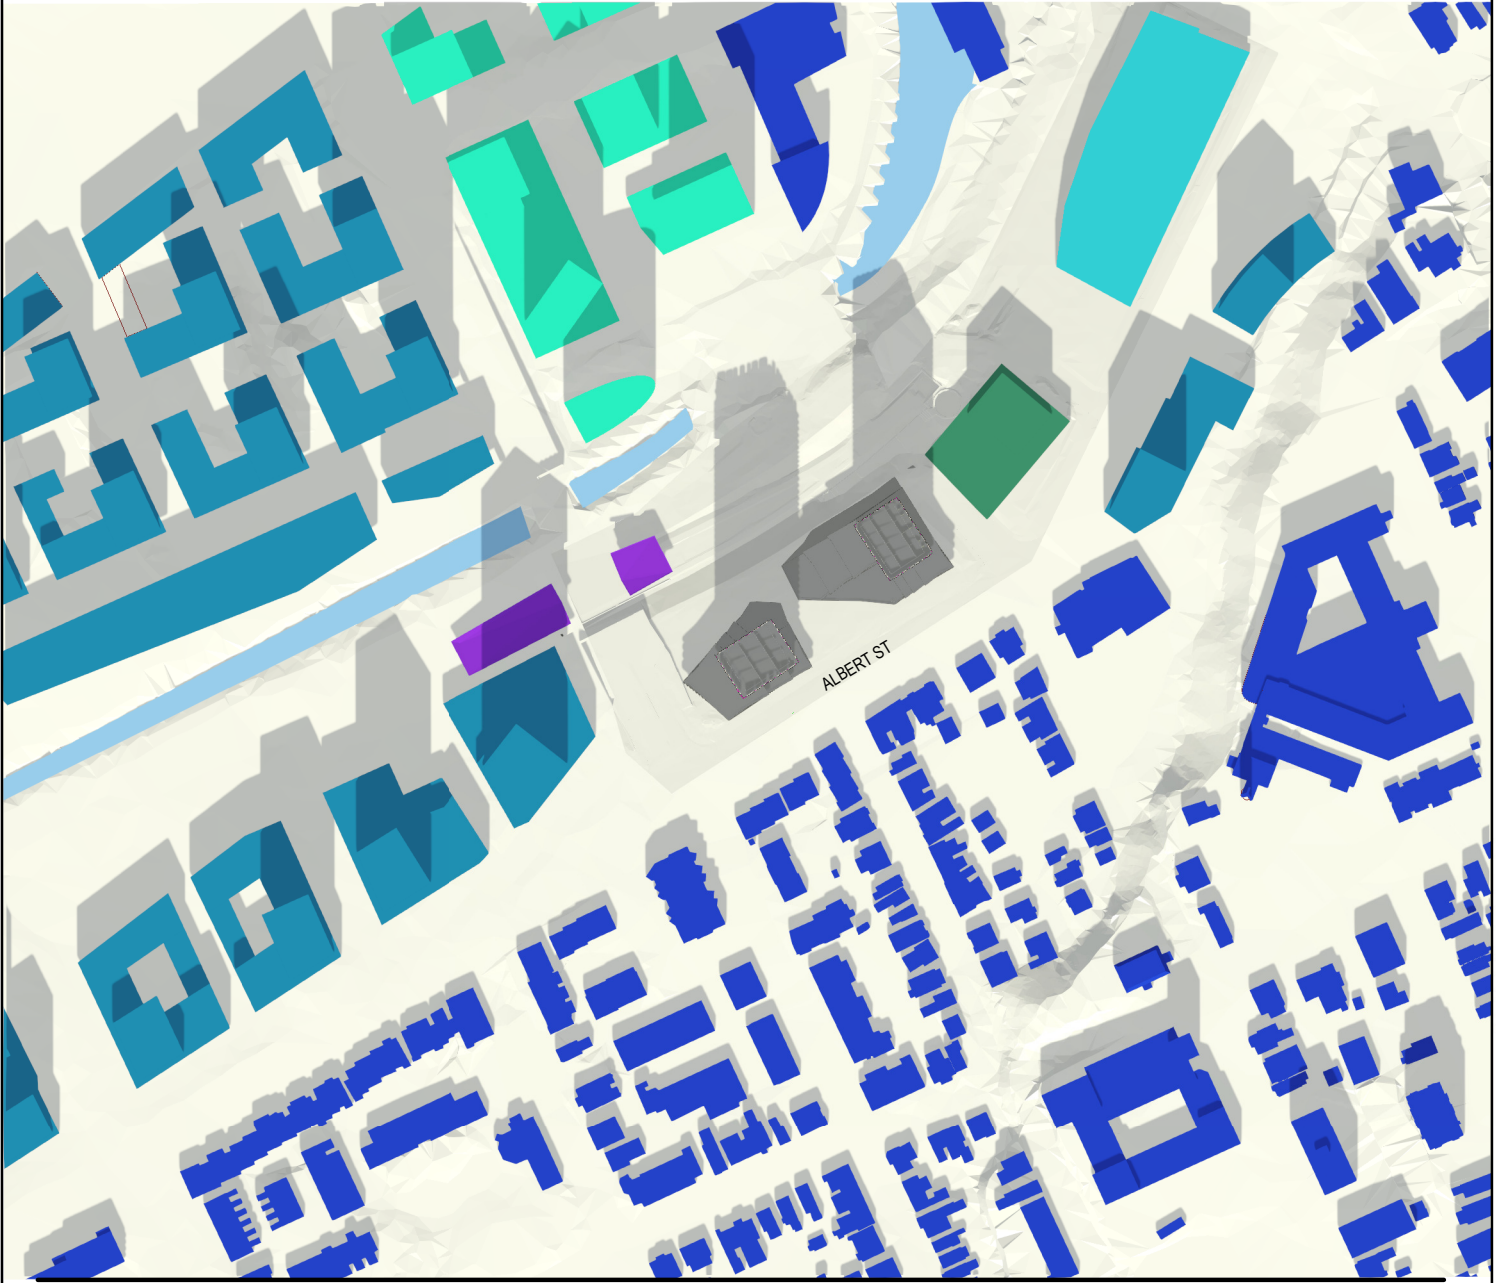

4/20/2022 7:28:11 PM Autodesk Docs: \\lebreton\Files\Library\ARCH_Design_LeBreton_R02_SPA.rvt

KPMB
Perkins&Will

ISSUED FOR OPA, ZBA & SPA - NOT FOR CONSTRUCTION

2022 - 04 - 20

PROJECT

LEBRETON LIBRARY PARCEL

665 Albert St
Ottawa, ON
Canada

TITLE


SHADOW STUDY - Sept 21st 12PM

SHEET NUMBER


A10-16

© 2022 Perkins&Will

Shadow Study Legend

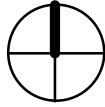

- PROPOSED BUILDINGS
- EXISTING BUILDINGS
- CLEARAGE EAST FLATS (APPROVED DEVELOPMENT)
- NEW LIBRARY UNDER CONSTRUCTION
- NCC MASTER PLAN FOR LEBRETON FLATS
- AS OF RIGHT MASSING ADJACENT BUILDING (CURRENTLY NO PROPOSAL)
- PIMISI STATION
-
-

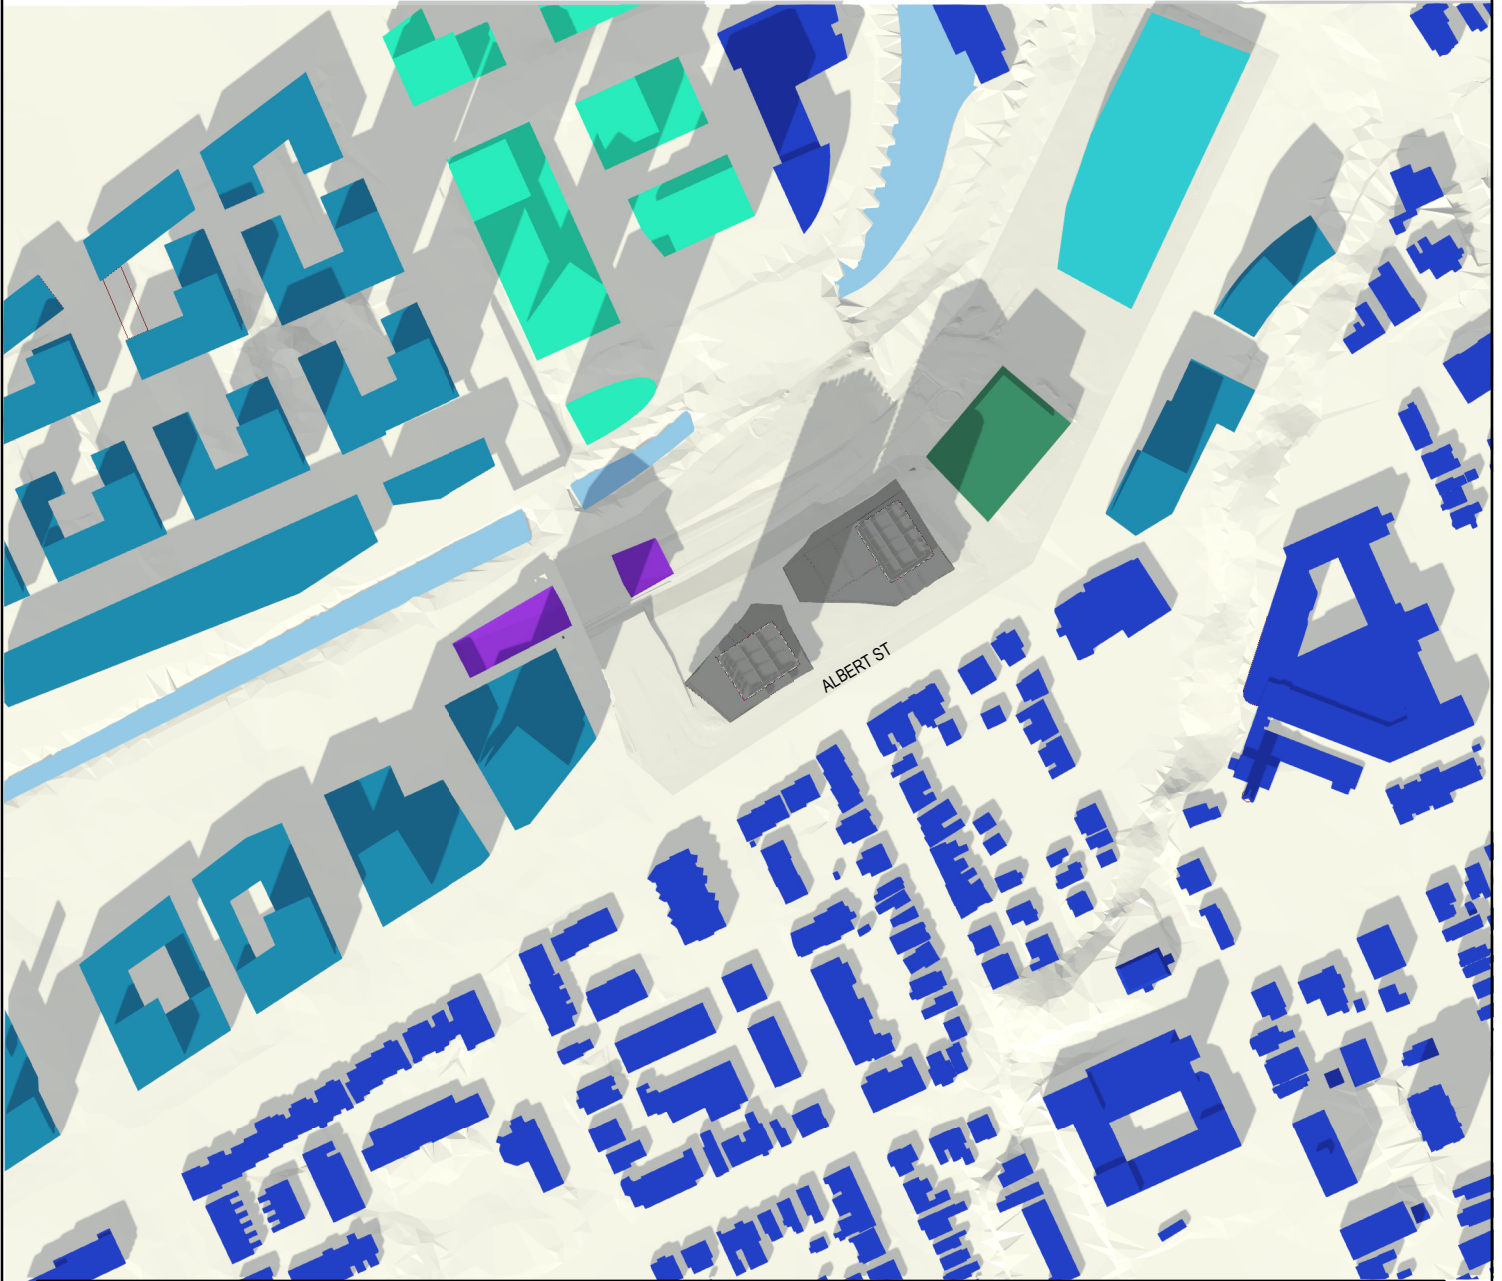

4/20/2022 7:30:49 PM Autodesk Docs: \\lebreton\Files\Library\ARCH_Design_LeBreton_R02_SPA.rvt

KPMB
Perkins&Will

ISSUED FOR OPA, ZBA & SPA - NOT FOR CONSTRUCTION

2022 - 04 - 20

PROJECT

LEBRETON LIBRARY PARCEL

665 Albert St
Ottawa, ON
Canada

TITLE


SHADOW STUDY - Sept 21st 1PM

SHEET NUMBER


A10-17

© 2022 Perkins&Will

Shadow Study Legend

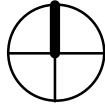

- PROPOSED BUILDINGS
- EXISTING BUILDINGS
- CLEARAGE EAST FLATS (APPROVED DEVELOPMENT)
- NEW LIBRARY UNDER CONSTRUCTION
- NCC MASTER PLAN FOR LEBRETON FLATS
- AS OF RIGHT MASSING ADJACENT BUILDING (CURRENTLY NO PROPOSAL)
- PIMISI STATION
-
-

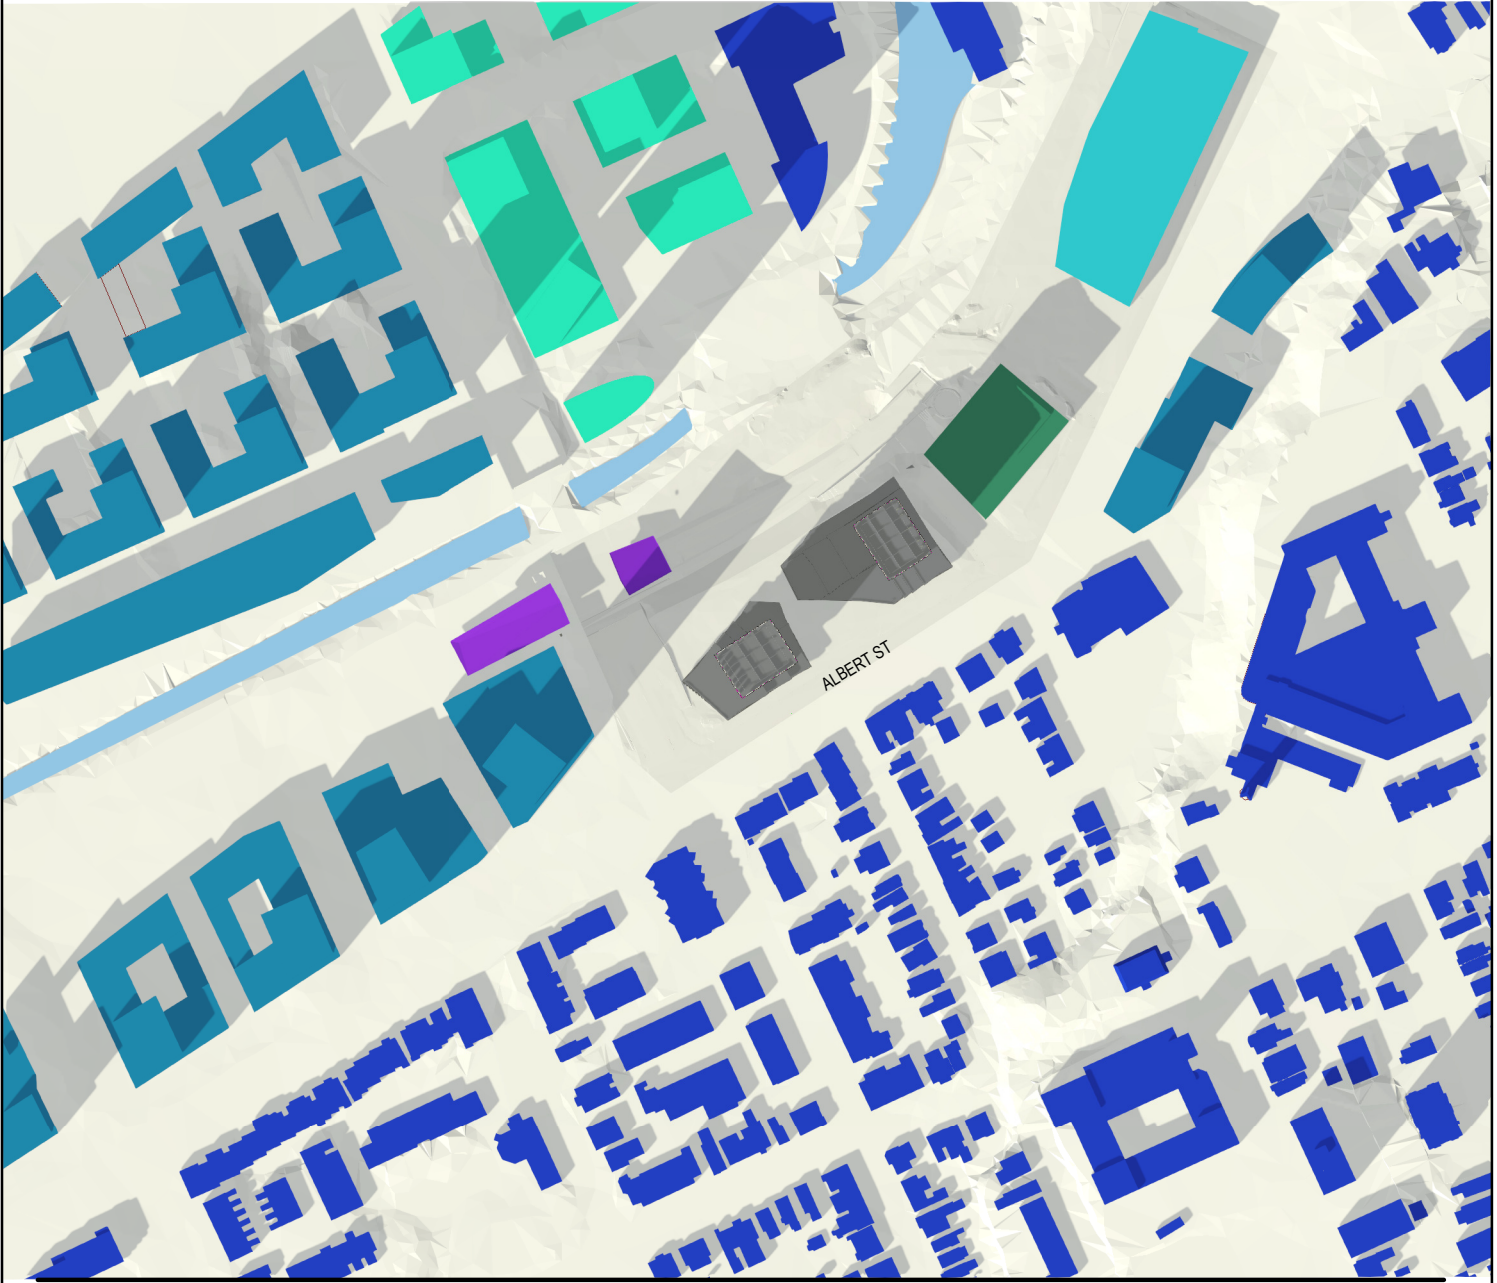

4/20/2022 7:35:26 PM Autodesk Docs: \\lebreton\Files\Library\ARCH_Design_LeBreton_R02_SPA.rvt

KPMB
Perkins&Will

ISSUED FOR OPA, ZBA & SPA - NOT FOR CONSTRUCTION

2022 - 04 - 20

PROJECT

LEBRETON LIBRARY PARCEL

665 Albert St
Ottawa, ON
Canada

TITLE


SHADOW STUDY - Sept 21st 2PM

SHEET NUMBER


A10-18

© 2022 Perkins&Will

Shadow Study Legend

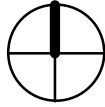

- PROPOSED BUILDINGS
- EXISTING BUILDINGS
- CLEARAGE EAST FLATS (APPROVED DEVELOPMENT)
- NEW LIBRARY UNDER CONSTRUCTION
- NCC MASTER PLAN FOR LEBRETON FLATS
- AS OF RIGHT MASSING ADJACENT BUILDING (CURRENTLY NO PROPOSAL)
- PIMISI STATION
-
-

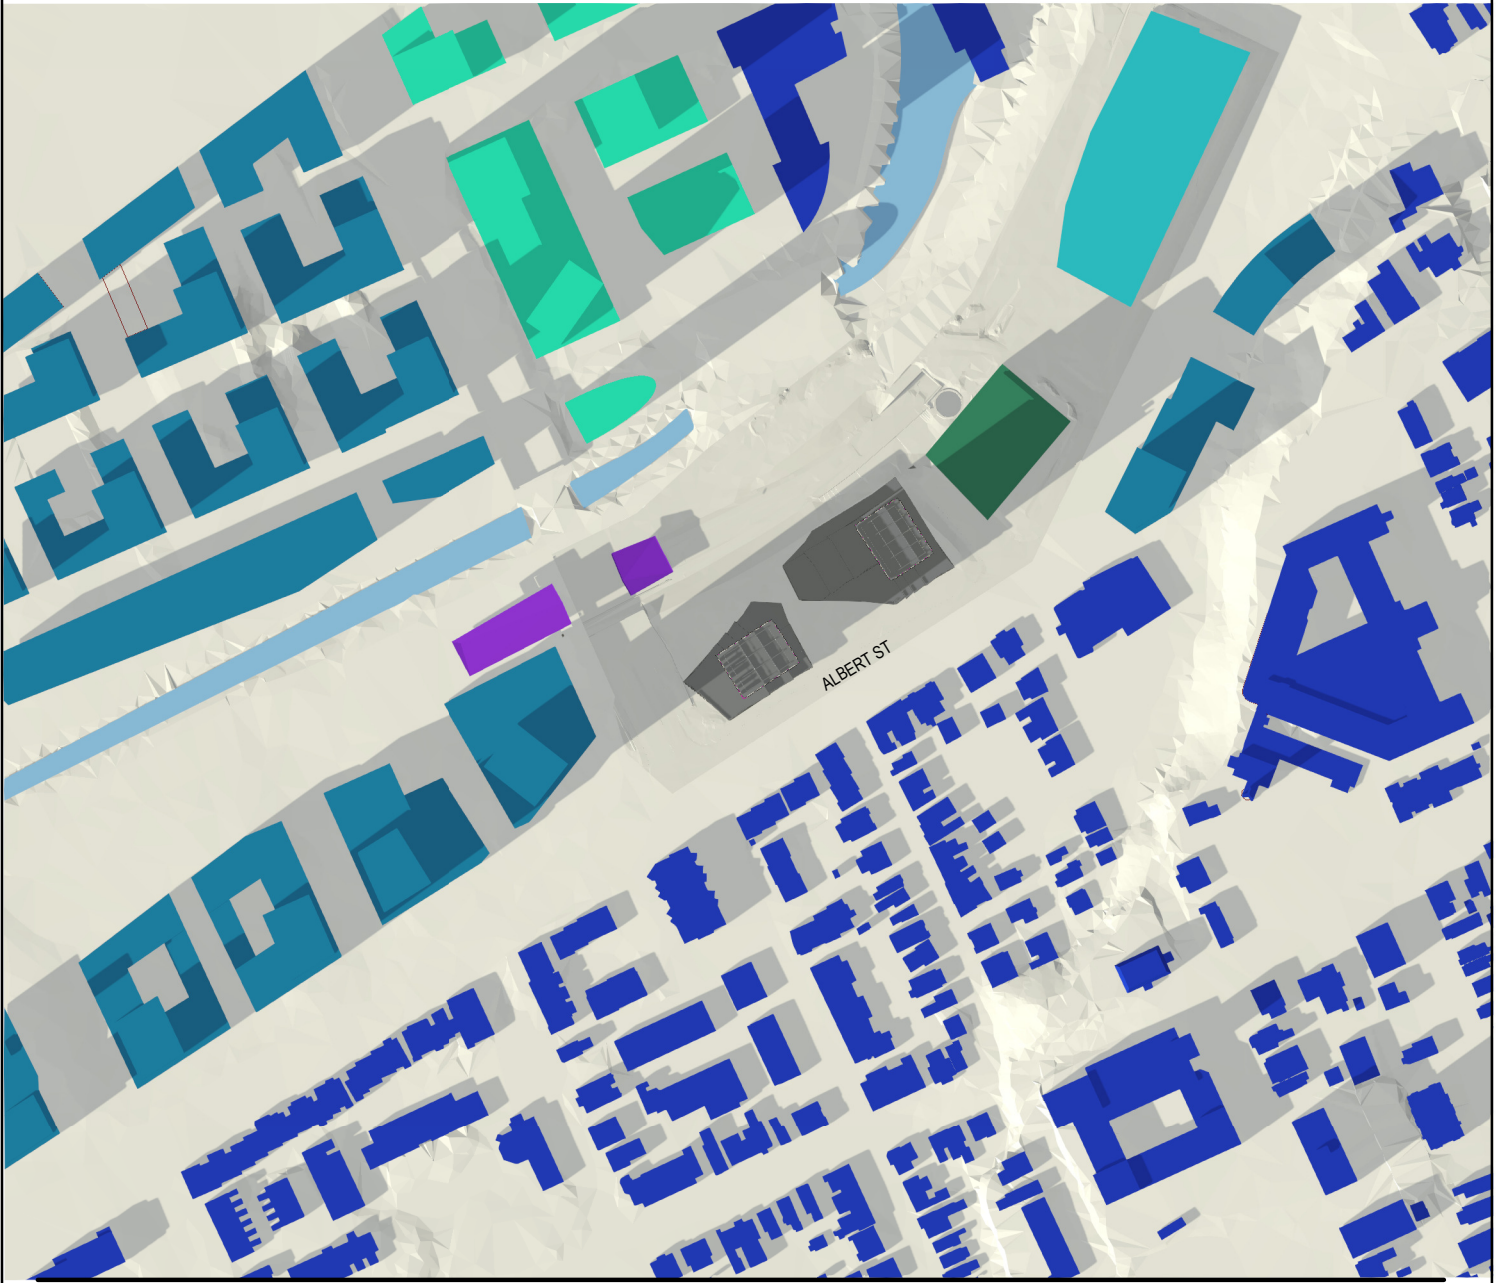

4/20/2022 7:35:23 PM Autodesk Docs: \\lebreton\Flats_Library\ARCH_Design_LeBreton_R02_SPA.rvt

KPMB
Perkins&Will

ISSUED FOR OPA, ZBA & SPA - NOT FOR CONSTRUCTION

2022 - 04 - 20

PROJECT

LEBRETON LIBRARY PARCEL

665 Albert St
Ottawa, ON
Canada

TITLE


SHADOW STUDY - Sept 21st 3PM

SHEET NUMBER


A10-19

© 2022 Perkins&Will

Shadow Study Legend

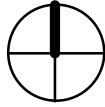

- PROPOSED BUILDINGS
- EXISTING BUILDINGS
- CLEARAGE EAST FLATS (APPROVED DEVELOPMENT)
- NEW LIBRARY UNDER CONSTRUCTION
- NCC MASTER PLAN FOR LEBRETON FLATS
- AS OF RIGHT MASSING ADJACENT BUILDING (CURRENTLY NO PROPOSAL)
- PIMISI STATION
-
-

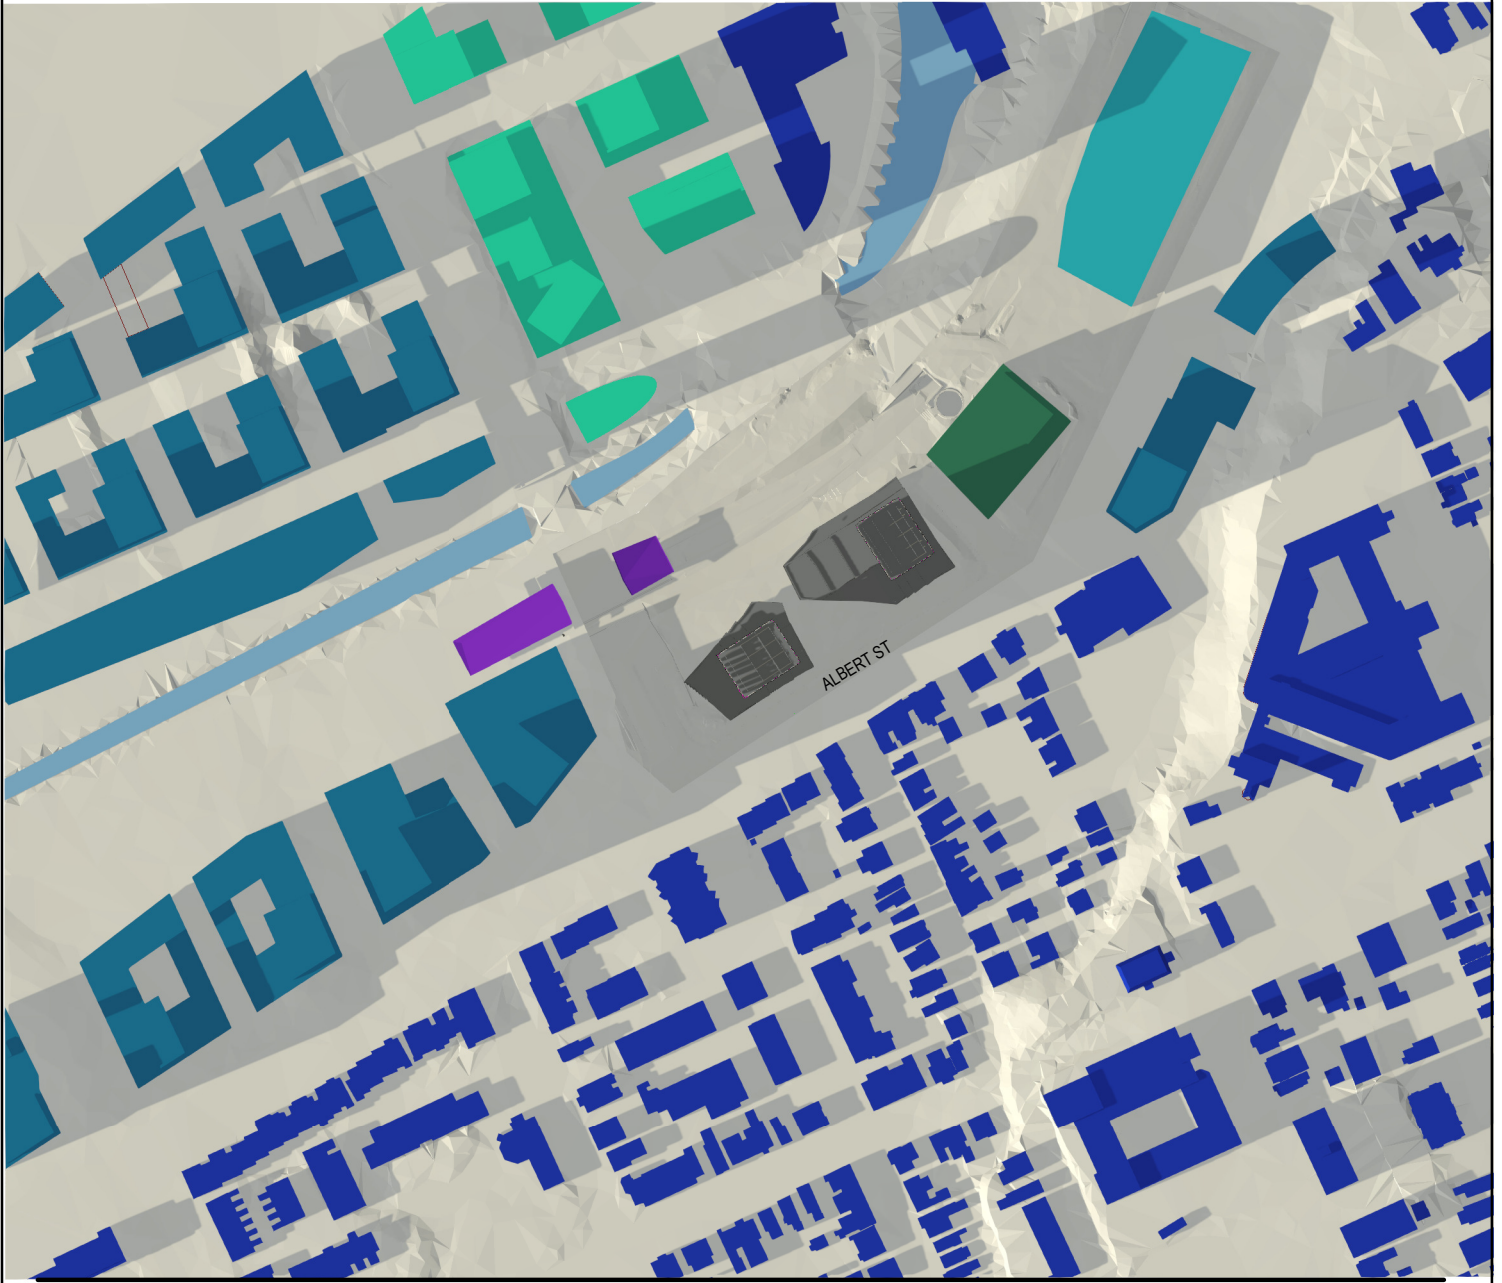

4/20/2022 7:37:24 PM Autodesk Docs: \\lebreton\Files\Library\ARCH_Design_LeBreton_R02_SPA.rvt

KPMB
Perkins&Will

ISSUED FOR OPA, ZBA & SPA - NOT FOR CONSTRUCTION

2022 - 04 - 20

PROJECT

LEBRETON LIBRARY PARCEL

665 Albert St
Ottawa, ON
Canada

TITLE


SHADOW STUDY - Sept 21st 4PM

SHEET NUMBER


A10-20

© 2022 Perkins&Will

Shadow Study Legend

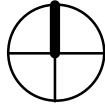

- PROPOSED BUILDINGS
- EXISTING BUILDINGS
- CLEARAGE EAST FLATS (APPROVED DEVELOPMENT)
- NEW LIBRARY UNDER CONSTRUCTION
- NCC MASTER PLAN FOR LEBRETON FLATS
- AS OF RIGHT MASSING ADJACENT BUILDING (CURRENTLY NO PROPOSAL)
- PIMISI STATION
-
-

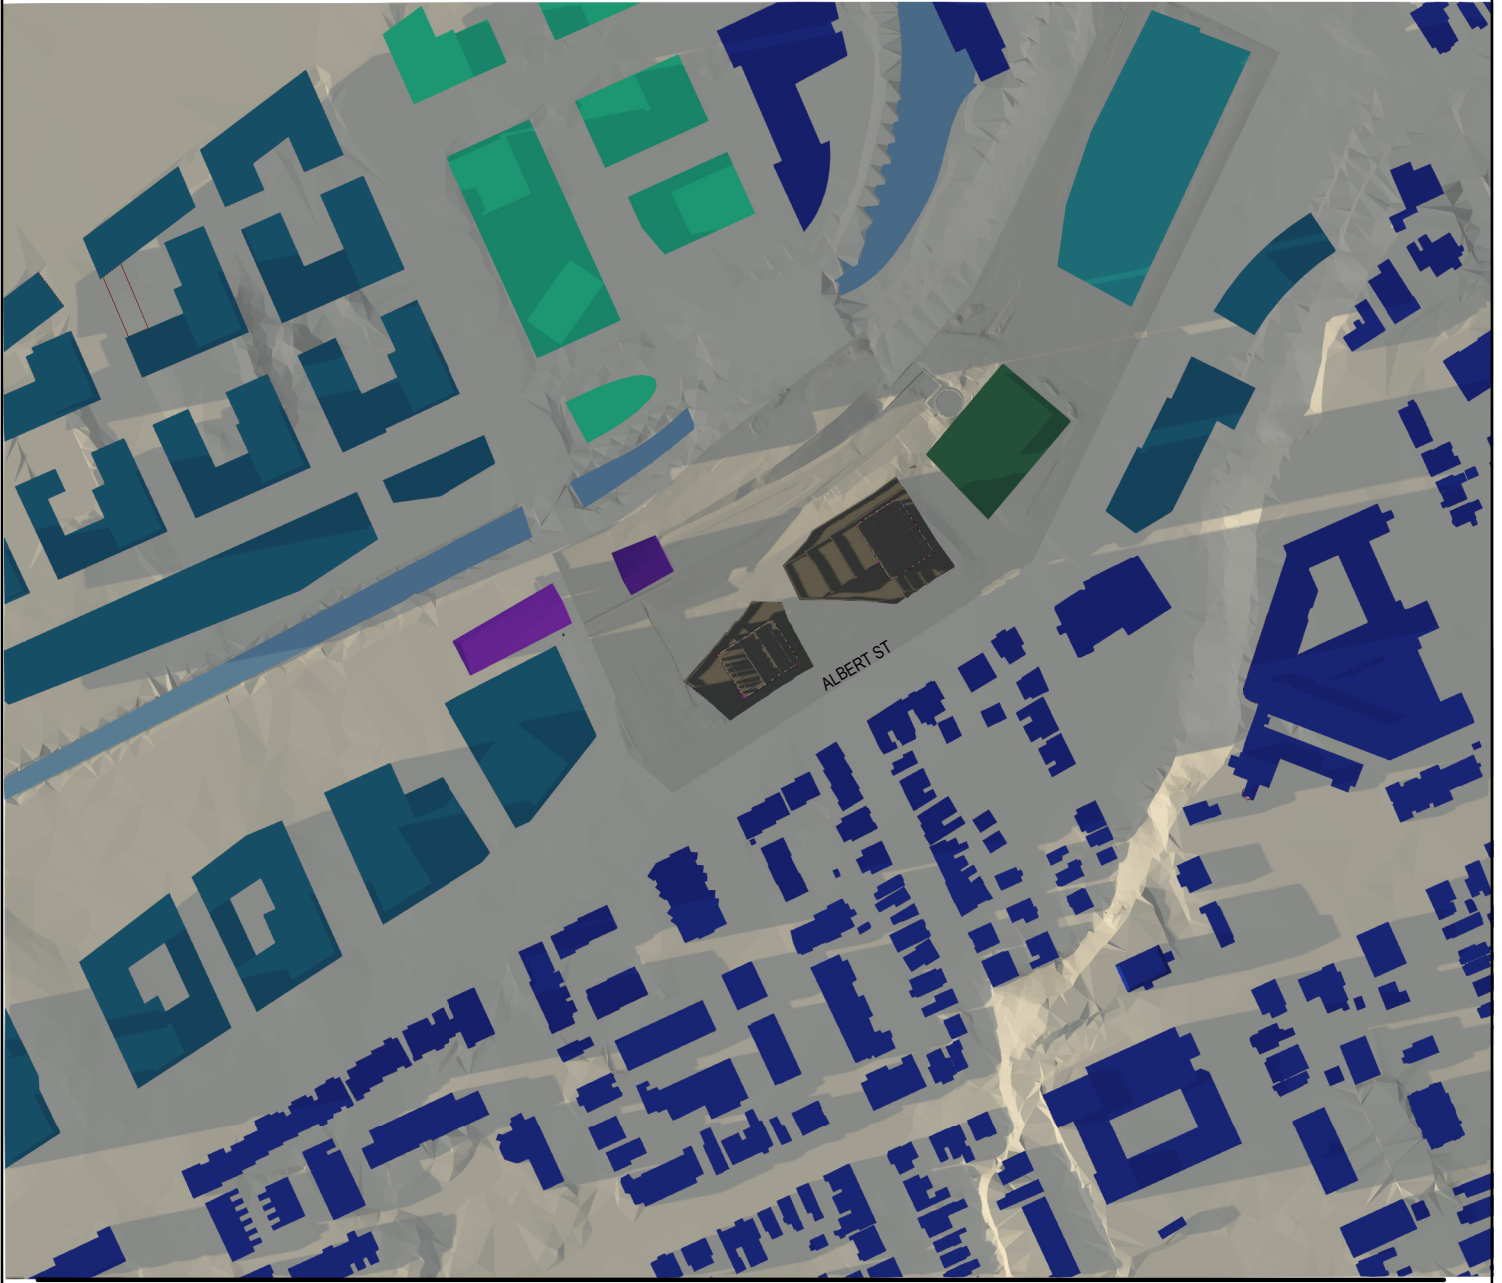

4/20/2022 7:39:25 PM Autodesk Docs: \\lebreton\Flats_Library\ARCH_Docum_LeBreton_R02_SPA.rvt

KPMB
Perkins&Will

ISSUED FOR OPA, ZBA & SPA - NOT FOR CONSTRUCTION

2022 - 04 - 20

PROJECT

LEBRETON LIBRARY PARCEL

665 Albert St
Ottawa, ON
Canada

TITLE


SHADOW STUDY - Sept 21st 5PM

SHEET NUMBER


A10-21

© 2022 Perkins&Will

Shadow Study Legend

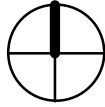

- PROPOSED BUILDINGS
- EXISTING BUILDINGS
- CLEARAGE EAST FLATS (APPROVED DEVELOPMENT)
- NEW LIBRARY UNDER CONSTRUCTION
- NCC MASTER PLAN FOR LEBRETON FLATS
- AS OF RIGHT MASSING ADJACENT BUILDING (CURRENTLY NO PROPOSAL)
- PIMISI STATION
-
-

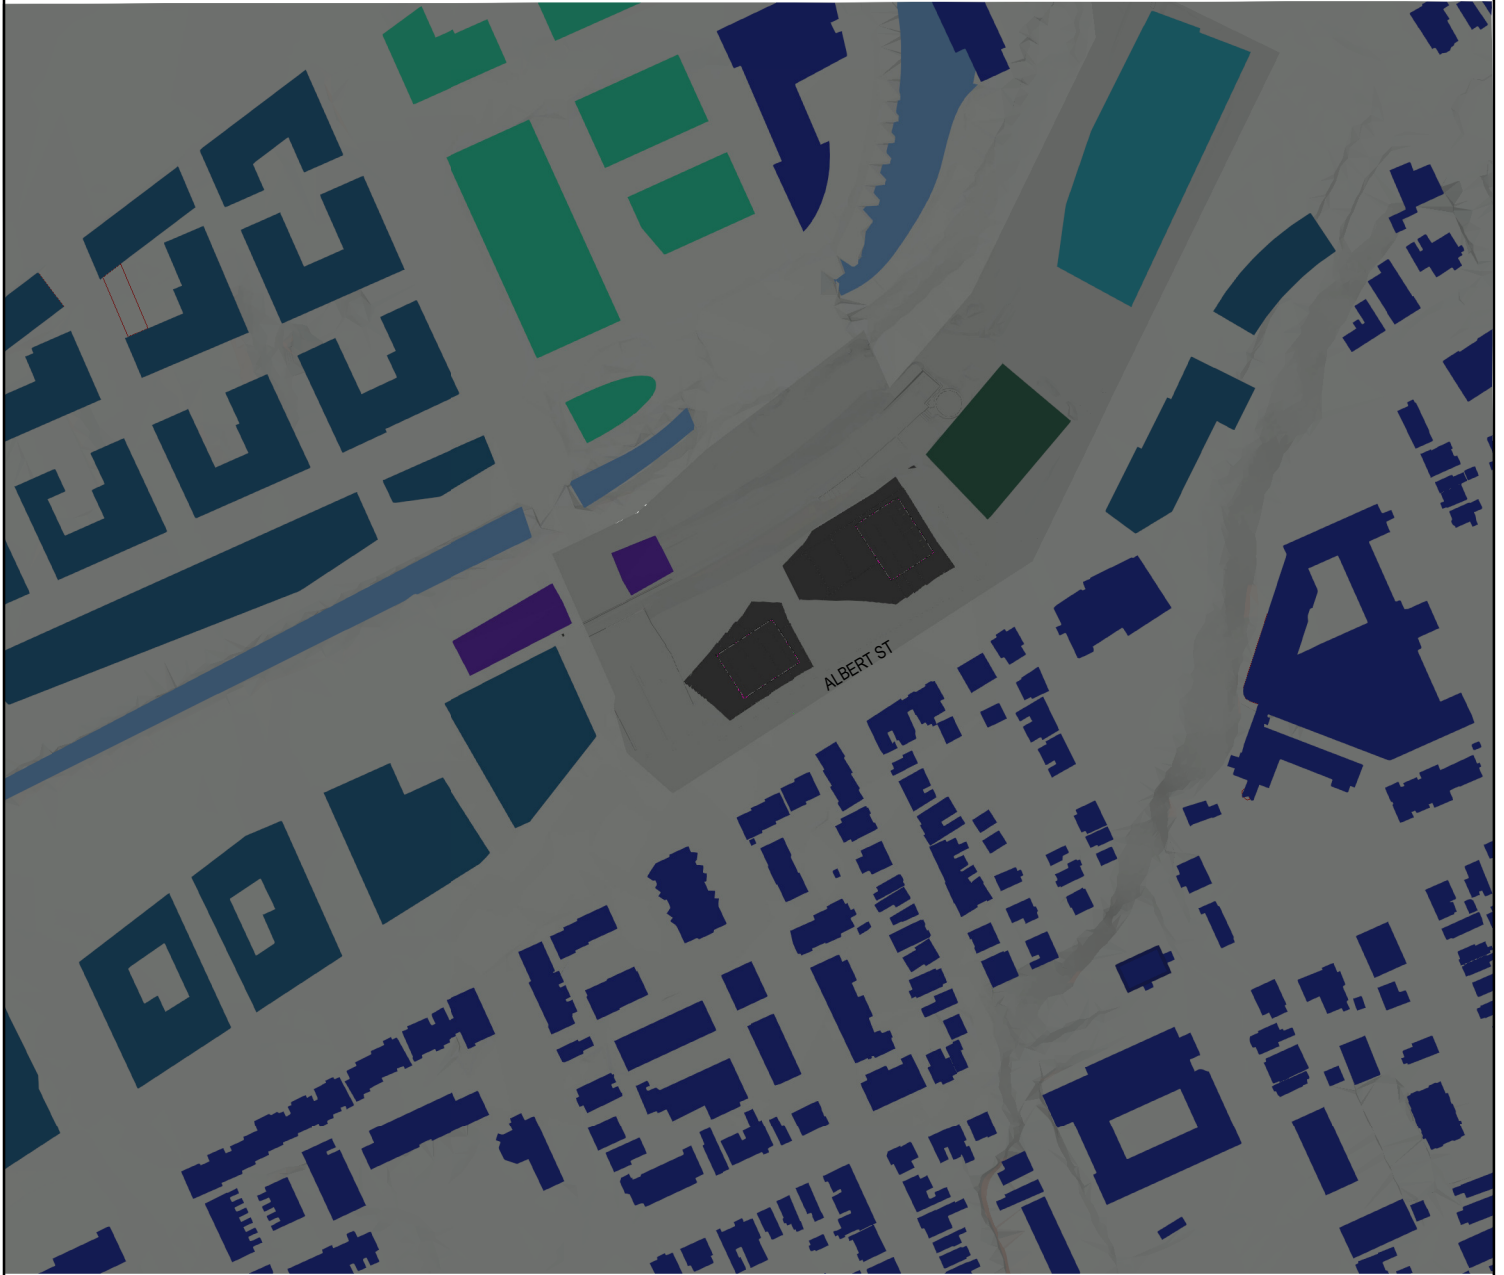

4/20/2022 7:41:21 PM Autodesk Docs: \\lebreton\Files\Library\ARCH_Deem_LeBreton_R02_SPA.rvt

KPMB
Perkins&Will

ISSUED FOR OPA, ZBA & SPA - NOT FOR CONSTRUCTION

2022 - 04 - 20

PROJECT

LEBRETON LIBRARY PARCEL

665 Albert St
Ottawa, ON
Canada

TITLE


SHADOW STUDY - Sept 21st 6PM

SHEET NUMBER


A10-22

© 2022 Perkins&Will

Shadow Study Legend

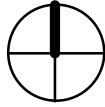

- PROPOSED BUILDINGS
- EXISTING BUILDINGS
- CLEARAGE EAST FLATS (APPROVED DEVELOPMENT)
- NEW LIBRARY UNDER CONSTRUCTION
- NCC MASTER PLAN FOR LEBRETON FLATS
- AS OF RIGHT MASSING ADJACENT BUILDING (CURRENTLY NO PROPOSAL)
- PIMISI STATION
-
-

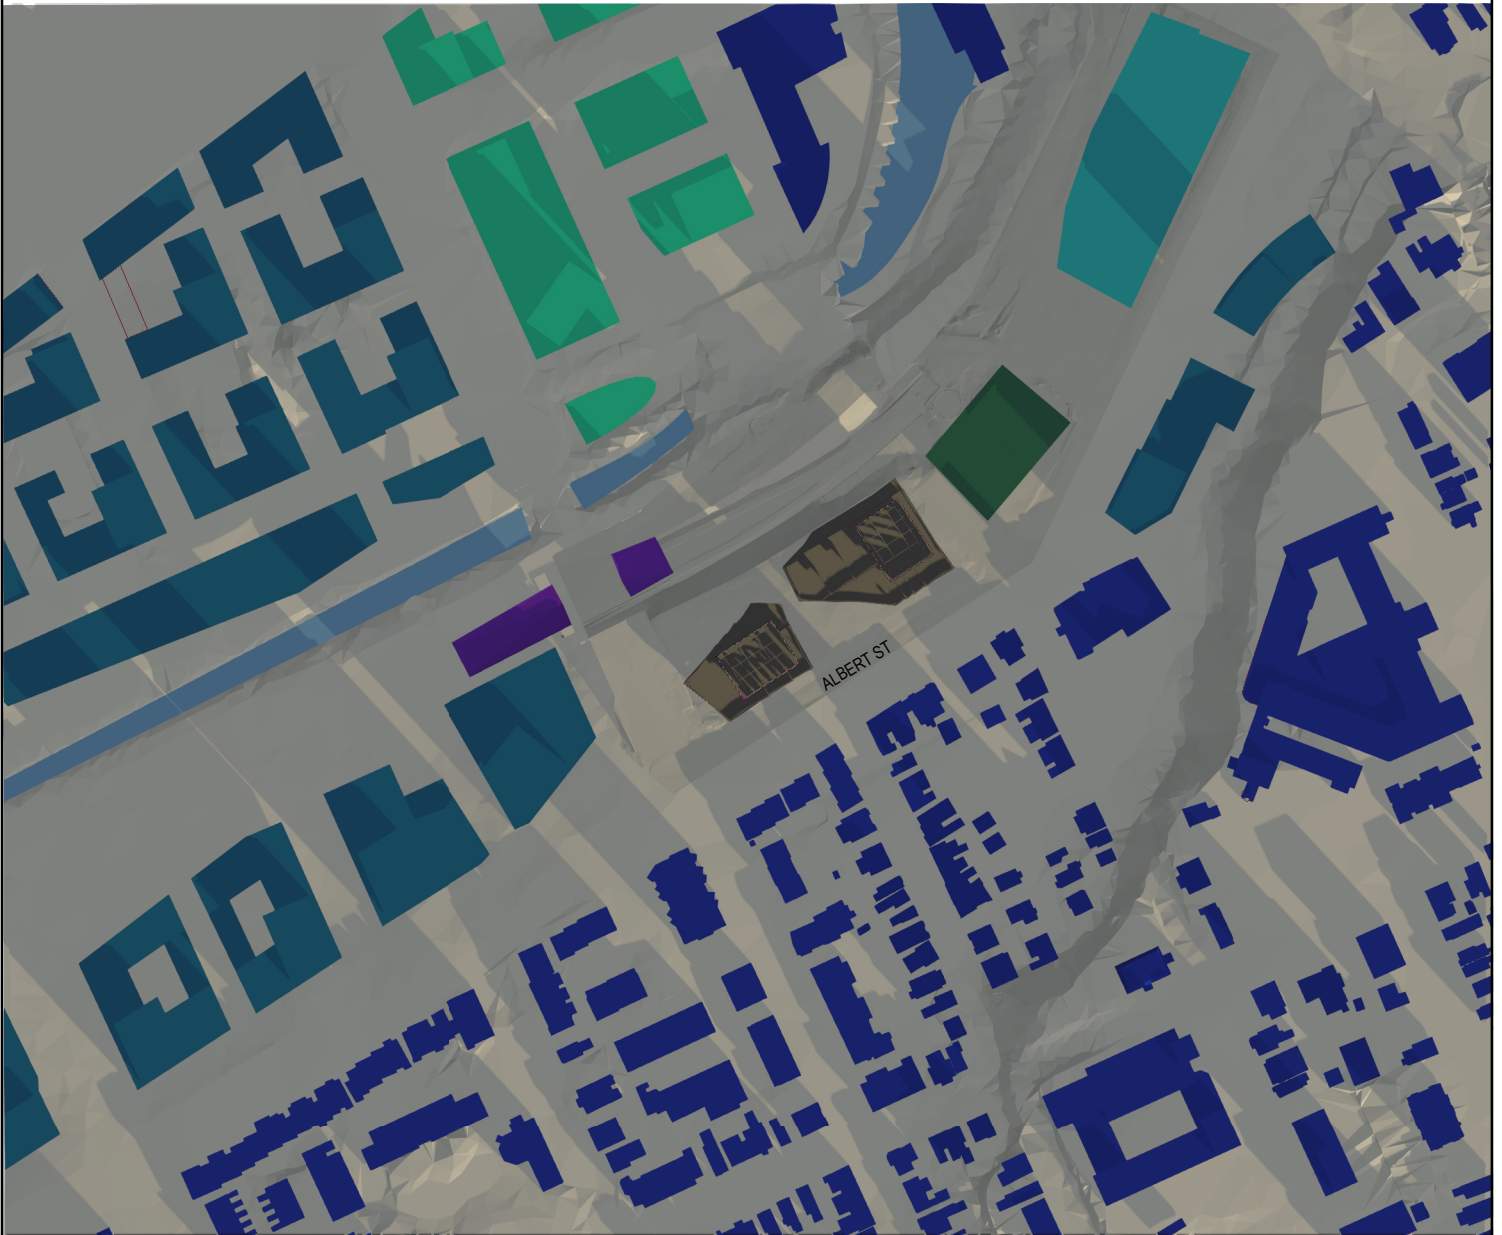

4/20/2022 7:43:17 PM Autodesk Docs: \\lebreton\Files\Library\ARCH_Deem_Lebreton_R02_SPA.rvt

KPMB
Perkins&Will

ISSUED FOR OPA, ZBA & SPA - NOT FOR CONSTRUCTION

2022 - 04 - 20

PROJECT

LEBRETON LIBRARY PARCEL

665 Albert St
Ottawa, ON
Canada

TITLE


SHADOW STUDY - Dec 21st 9AM

SHEET NUMBER


A10-23

© 2022 Perkins&Will

Shadow Study Legend

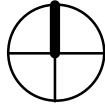

- PROPOSED BUILDINGS
- EXISTING BUILDINGS
- CLEARAGE EAST FLATS (APPROVED DEVELOPMENT)
- NEW LIBRARY UNDER CONSTRUCTION
- NCC MASTER PLAN FOR LEBRETON FLATS
- AS OF RIGHT MASSING ADJACENT BUILDING (CURRENTLY NO PROPOSAL)
- PIMISI STATION
-
-

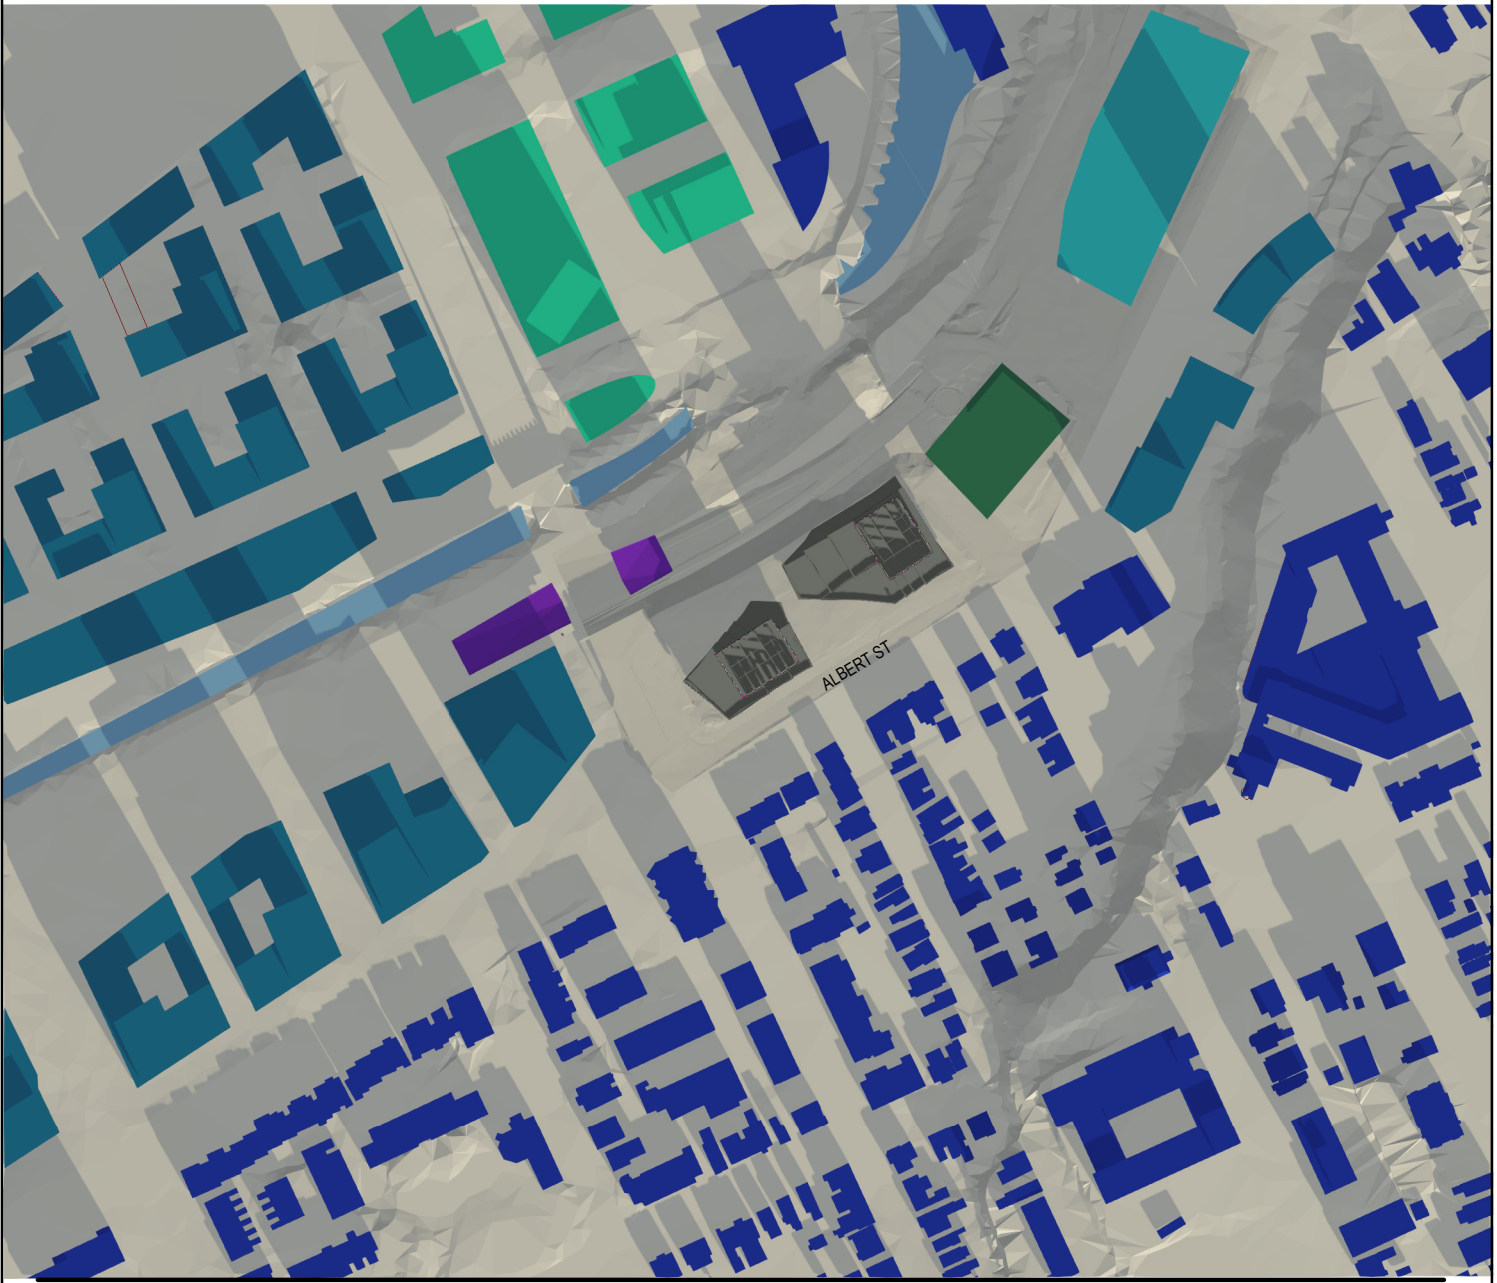

4/20/2022 7:45:12 PM Autodesk Docs: \\lebreton\Flats Library\ARCH_Deem_LeBreton_R02_SPA.rvt

KPMB
Perkins&Will

ISSUED FOR OPA, ZBA & SPA - NOT FOR CONSTRUCTION

2022 - 04 - 20

PROJECT

LEBRETON LIBRARY PARCEL

665 Albert St
Ottawa, ON
Canada

TITLE


SHADOW STUDY - Dec 21st 10AM

SHEET NUMBER


A10-24

© 2022 Perkins&Will

Shadow Study Legend

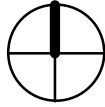

- PROPOSED BUILDINGS
- EXISTING BUILDINGS
- CLEARAGE EAST FLATS (APPROVED DEVELOPMENT)
- NEW LIBRARY UNDER CONSTRUCTION
- NCC MASTER PLAN FOR LEBRETON FLATS
- AS OF RIGHT MASSING ADJACENT BUILDING (CURRENTLY NO PROPOSAL)
- PIMISI STATION
-
-

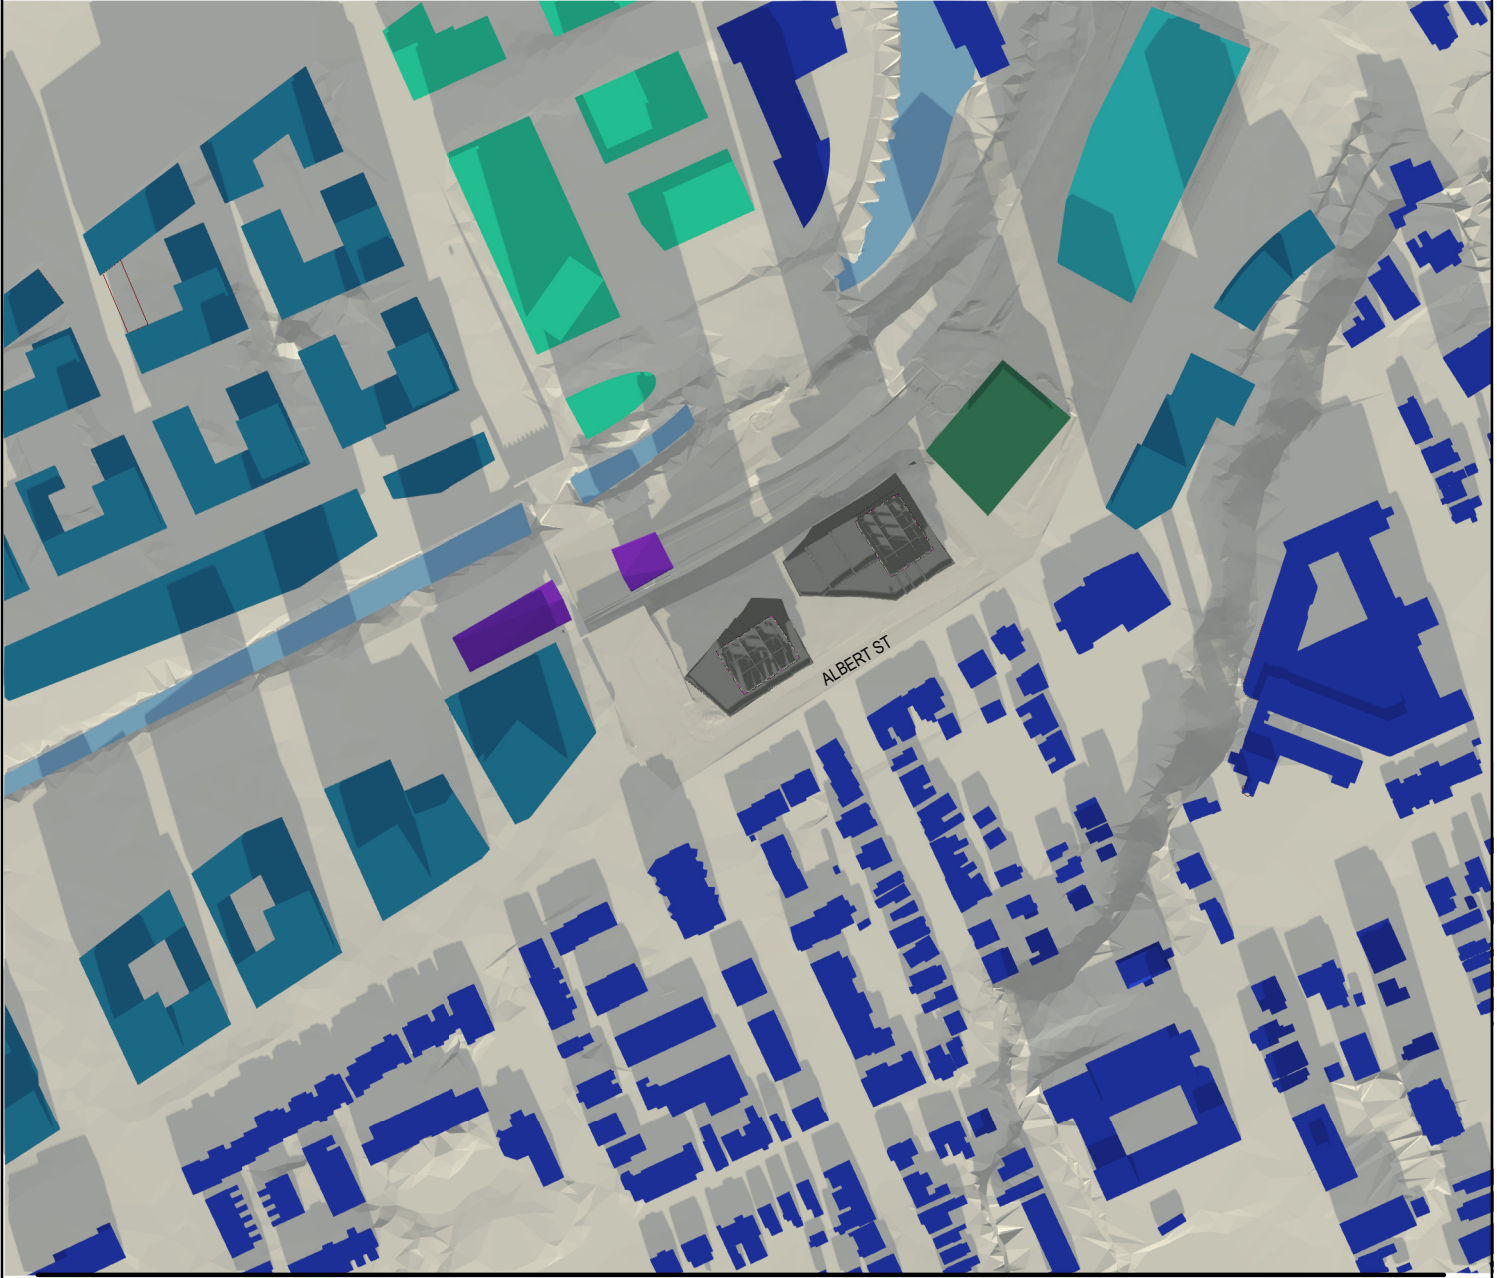

4/20/2022 7:47:05 PM Autodesk Docs: \\lebreton\Files\Library\ARCH_Design_LeBreton_R02_SPA.rvt

KPMB
Perkins&Will

ISSUED FOR OPA, ZBA & SPA - NOT FOR CONSTRUCTION

2022 - 04 - 20

PROJECT

LEBRETON LIBRARY PARCEL

665 Albert St
Ottawa, ON
Canada

TITLE


SHADOW STUDY - Dec 21st 11AM

SHEET NUMBER


A10-25

© 2022 Perkins&Will

Shadow Study Legend

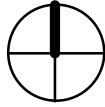

- PROPOSED BUILDINGS
- EXISTING BUILDINGS
- CLEARAGE EAST FLATS (APPROVED DEVELOPMENT)
- NEW LIBRARY UNDER CONSTRUCTION
- NCC MASTER PLAN FOR LEBRETON FLATS
- AS OF RIGHT MASSING ADJACENT BUILDING (CURRENTLY NO PROPOSAL)
- PIMISI STATION
-
-

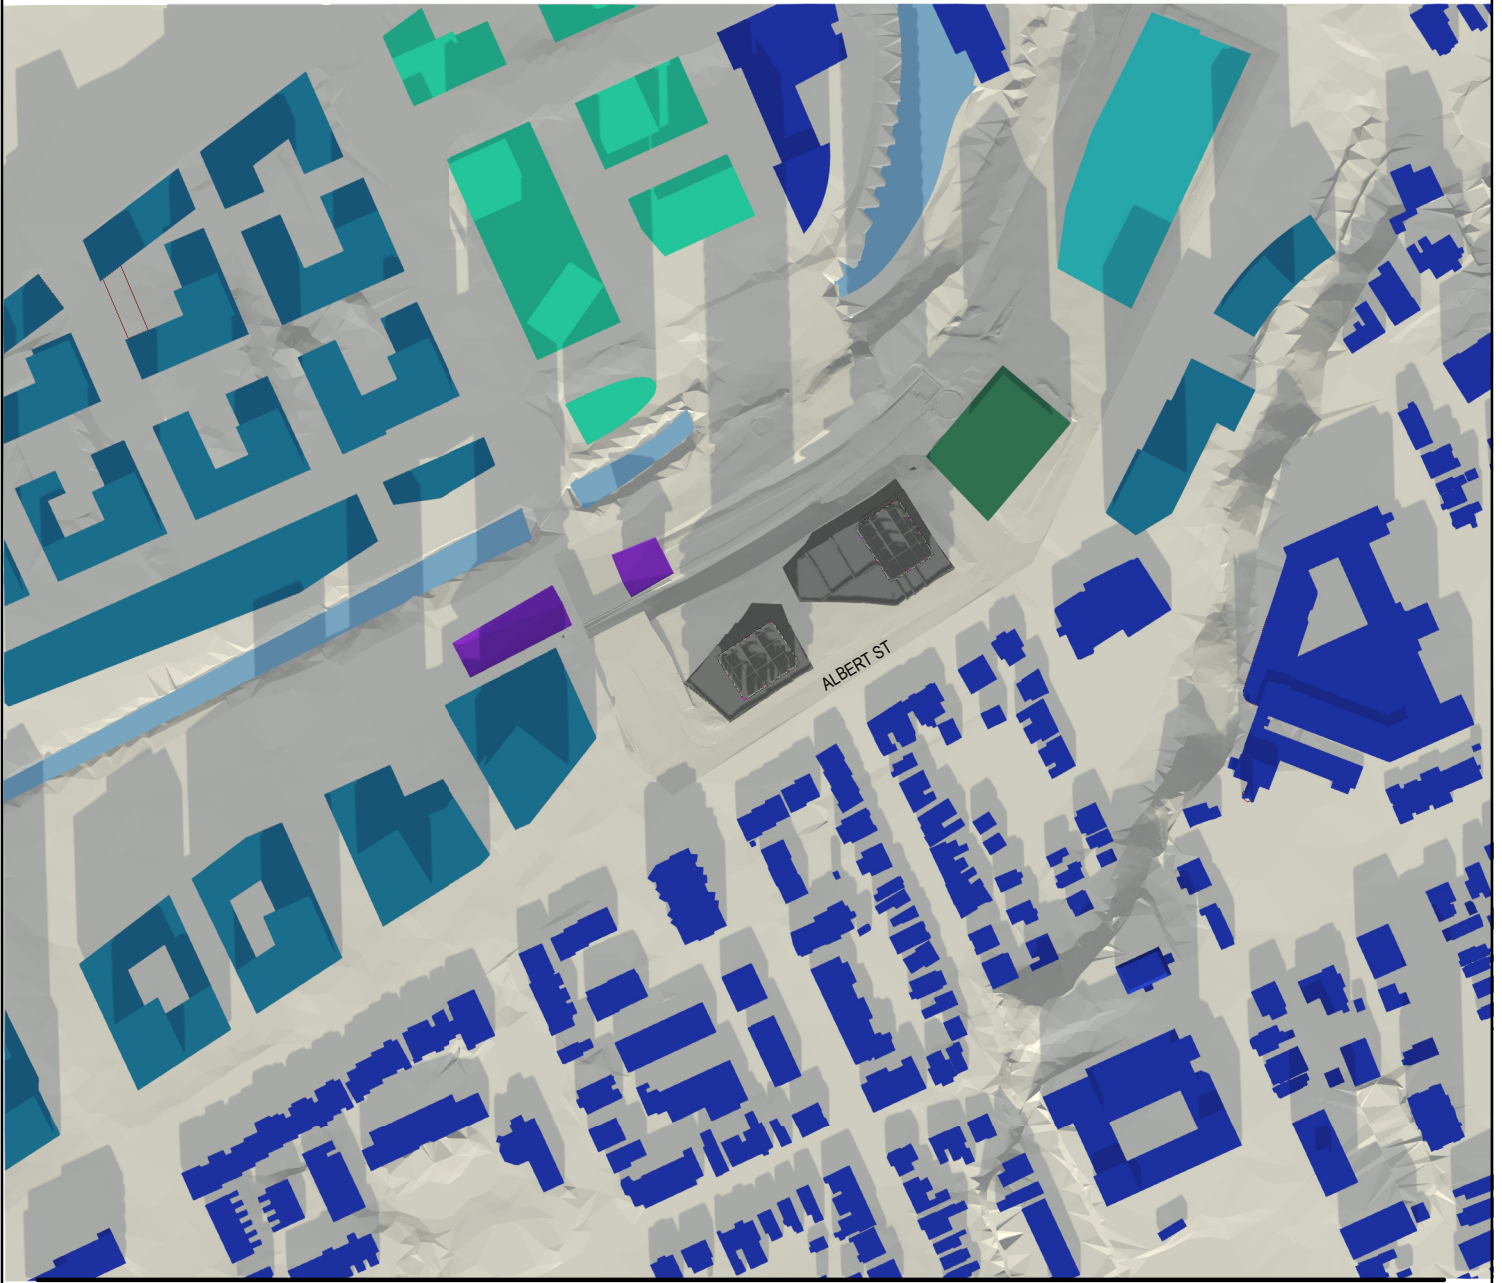

4/20/2022 7:49:05 PM Autodesk Docs: \\lebreton\Flats_Library\ARCH_Design_Libreton_R02_SPA.rvt

KPMB
Perkins&Will

ISSUED FOR OPA, ZBA & SPA - NOT FOR CONSTRUCTION

2022 - 04 - 20

PROJECT

LEBRETON LIBRARY PARCEL

665 Albert St
Ottawa, ON
Canada

TITLE


SHADOW STUDY - Dec 21st 12PM

SHEET NUMBER


A10-26

© 2022 Perkins&Will

Shadow Study Legend

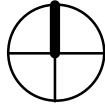

- PROPOSED BUILDINGS
- EXISTING BUILDINGS
- CLEARAGE EAST FLATS (APPROVED DEVELOPMENT)
- NEW LIBRARY UNDER CONSTRUCTION
- NCC MASTER PLAN FOR LEBRETON FLATS
- AS OF RIGHT MASSING ADJACENT BUILDING (CURRENTLY NO PROPOSAL)
- PIMISI STATION
-
-

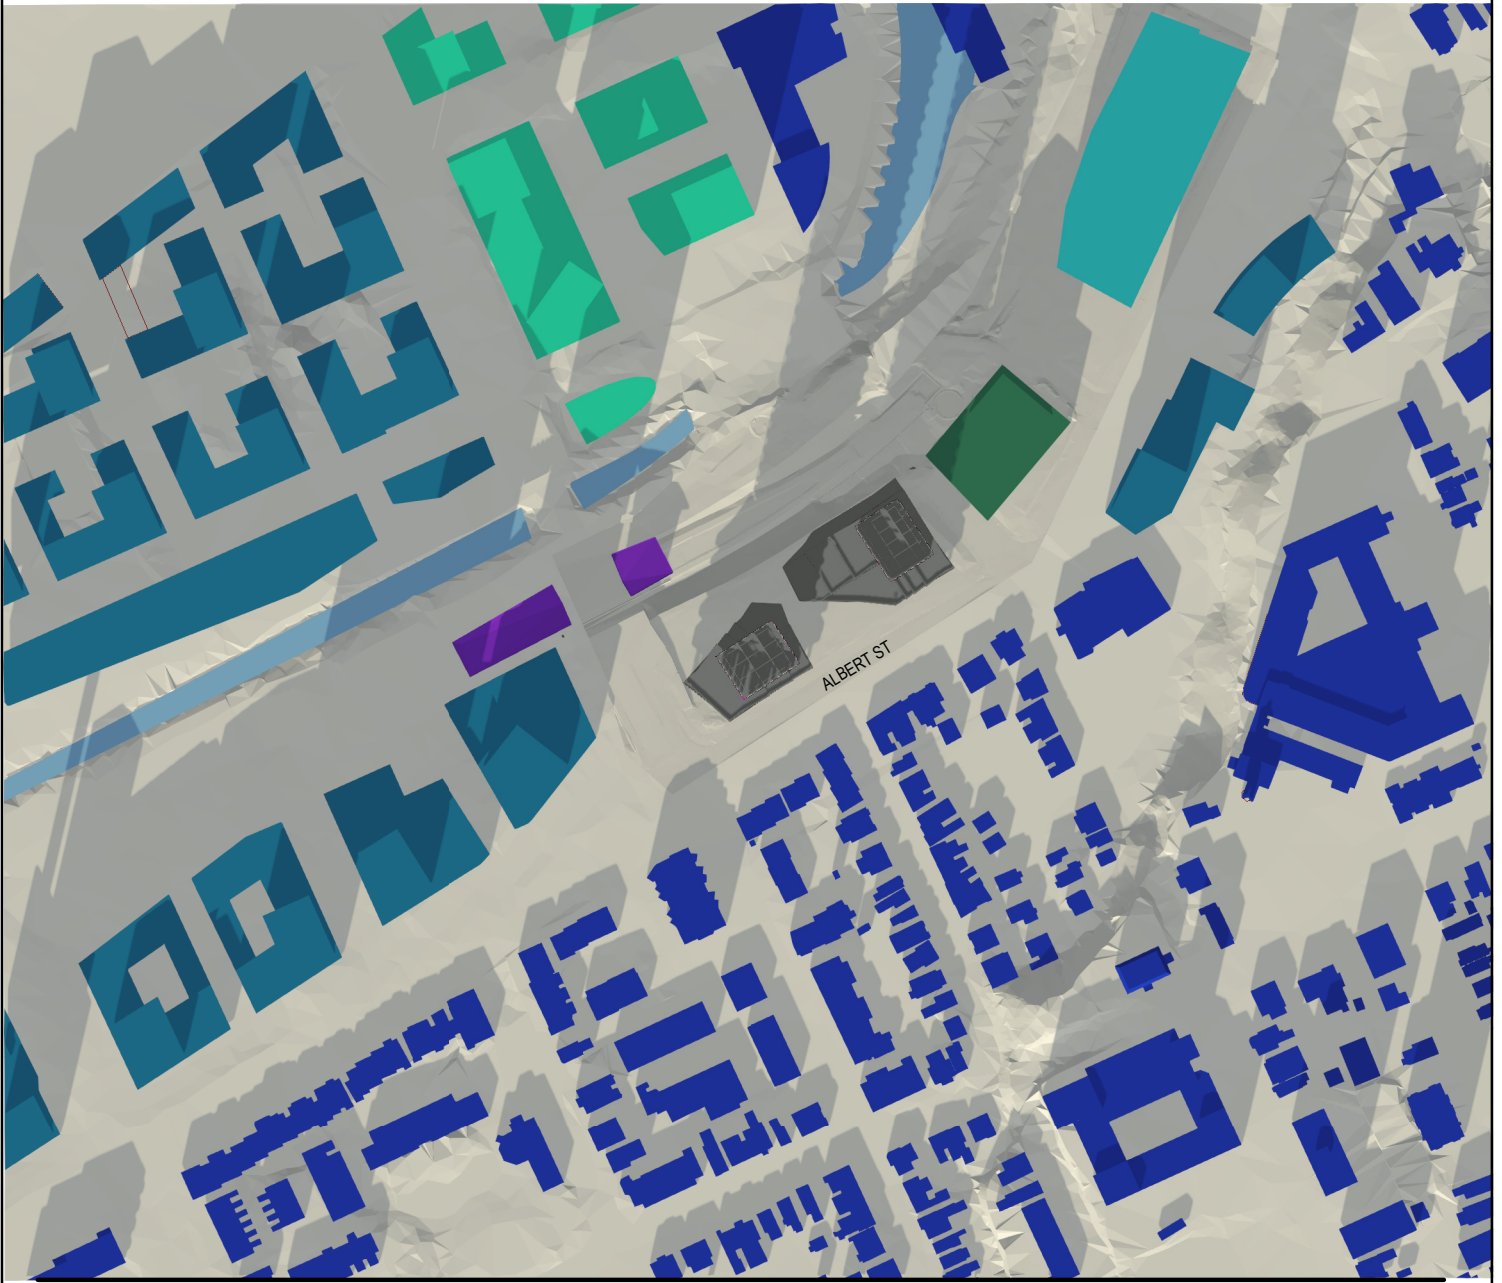

4/20/2022 7:51:00 PM Autodesk Docs: \\lebreton\Files\Library\ARCH_Design_LeBreton_R02_SPA.rvt

KPMB
Perkins&Will

ISSUED FOR OPA, ZBA & SPA - NOT FOR CONSTRUCTION

2022 - 04 - 20

PROJECT

LEBRETON LIBRARY PARCEL

665 Albert St
Ottawa, ON
Canada

TITLE


SHADOW STUDY - Dec 21st 1PM

SHEET NUMBER


A10-27

© 2022 Perkins&Will

Shadow Study Legend

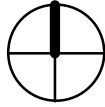

- PROPOSED BUILDINGS
- EXISTING BUILDINGS
- CLEARAGE EAST FLATS (APPROVED DEVELOPMENT)
- NEW LIBRARY UNDER CONSTRUCTION
- NCC MASTER PLAN FOR LEBRETON FLATS
- AS OF RIGHT MASSING ADJACENT BUILDING (CURRENTLY NO PROPOSAL)
- PIMISI STATION
-
-

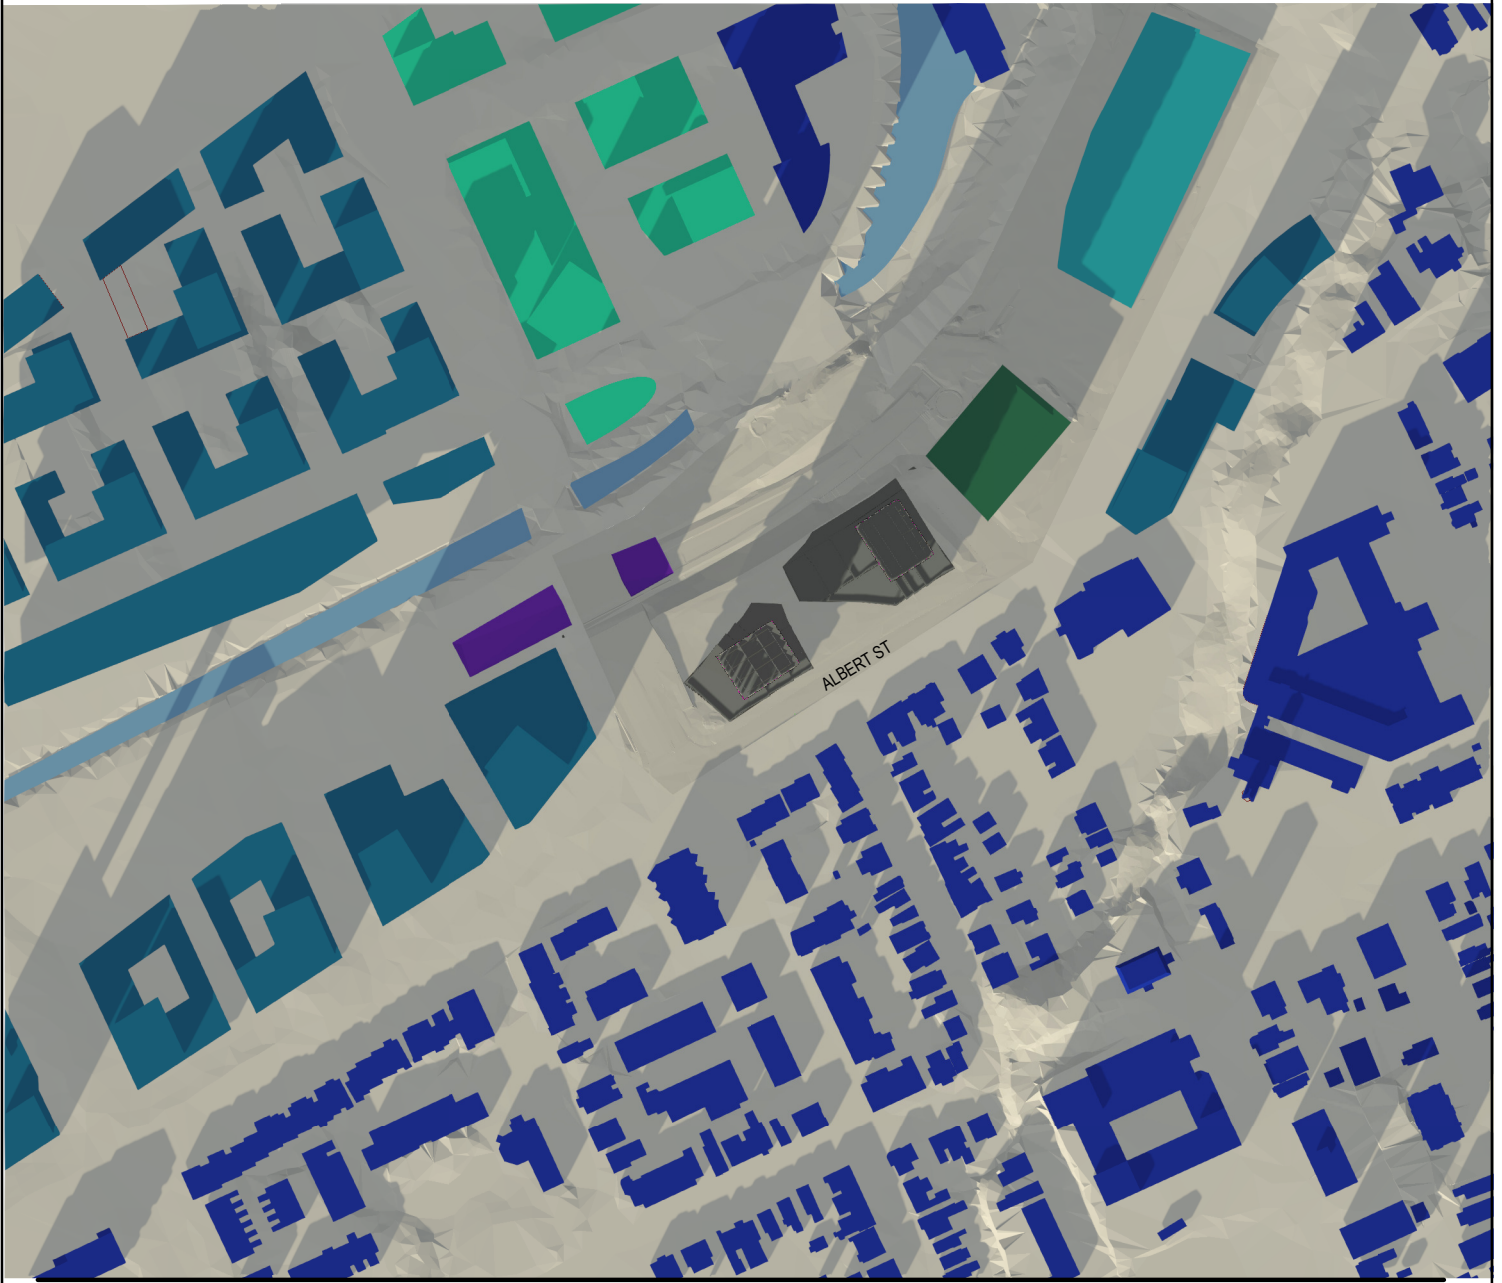

4/20/2022 7:52:54 PM Autodesk Docs: \\lebreton-flats-library\ARCH_Design_LeBreton_R02_SPA.rvt

KPMB
Perkins&Will

ISSUED FOR OPA, ZBA & SPA - NOT FOR CONSTRUCTION

2022 - 04 - 20

PROJECT

LEBRETON LIBRARY PARCEL

665 Albert St
Ottawa, ON
Canada

TITLE


SHADOW STUDY - Dec 21st 2PM

SHEET NUMBER


A10-28

© 2022 Perkins&Will

Shadow Study Legend

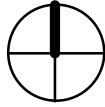

- PROPOSED BUILDINGS
- EXISTING BUILDINGS
- CLEARAGE EAST FLATS (APPROVED DEVELOPMENT)
- NEW LIBRARY UNDER CONSTRUCTION
- NCC MASTER PLAN FOR LEBRETON FLATS
- AS OF RIGHT MASSING ADJACENT BUILDING (CURRENTLY NO PROPOSAL)
- PIMISI STATION
-
-

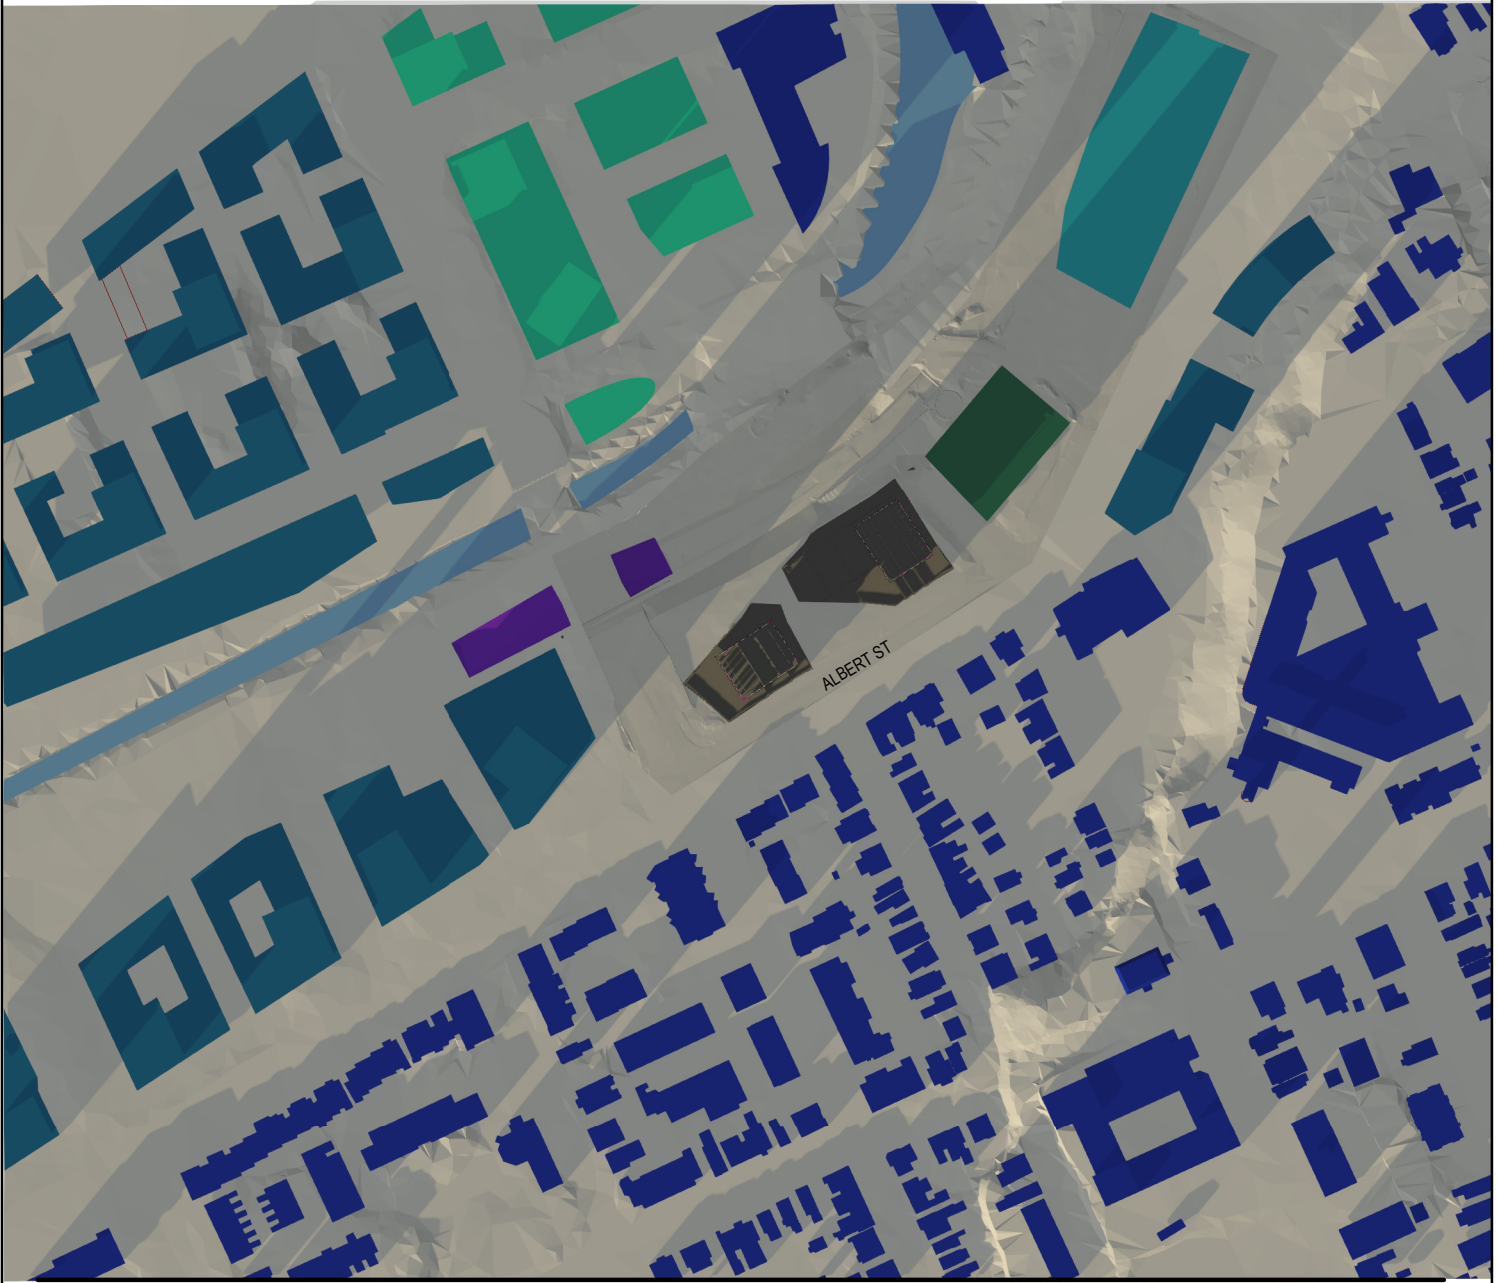

4/20/2022 7:54:49 PM Autodesk Docs: \\lebreton\Flats_Library\ARCH_Deem_LeBreton_R02_SPA.rvt

KPMB
Perkins&Will

ISSUED FOR OPA, ZBA & SPA - NOT FOR CONSTRUCTION

2022 - 04 - 20

PROJECT

LEBRETON LIBRARY PARCEL

665 Albert St
Ottawa, ON
Canada

TITLE


SHADOW STUDY - Dec 21st 3PM

SHEET NUMBER


A10-29

© 2022 Perkins&Will

Shadow Study Legend

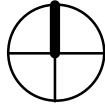

- PROPOSED BUILDINGS
- EXISTING BUILDINGS
- CLEARAGE EAST FLATS (APPROVED DEVELOPMENT)
- NEW LIBRARY UNDER CONSTRUCTION
- NCC MASTER PLAN FOR LEBRETON FLATS
- AS OF RIGHT MASSING ADJACENT BUILDING (CURRENTLY NO PROPOSAL)
- PIMISI STATION
-
-

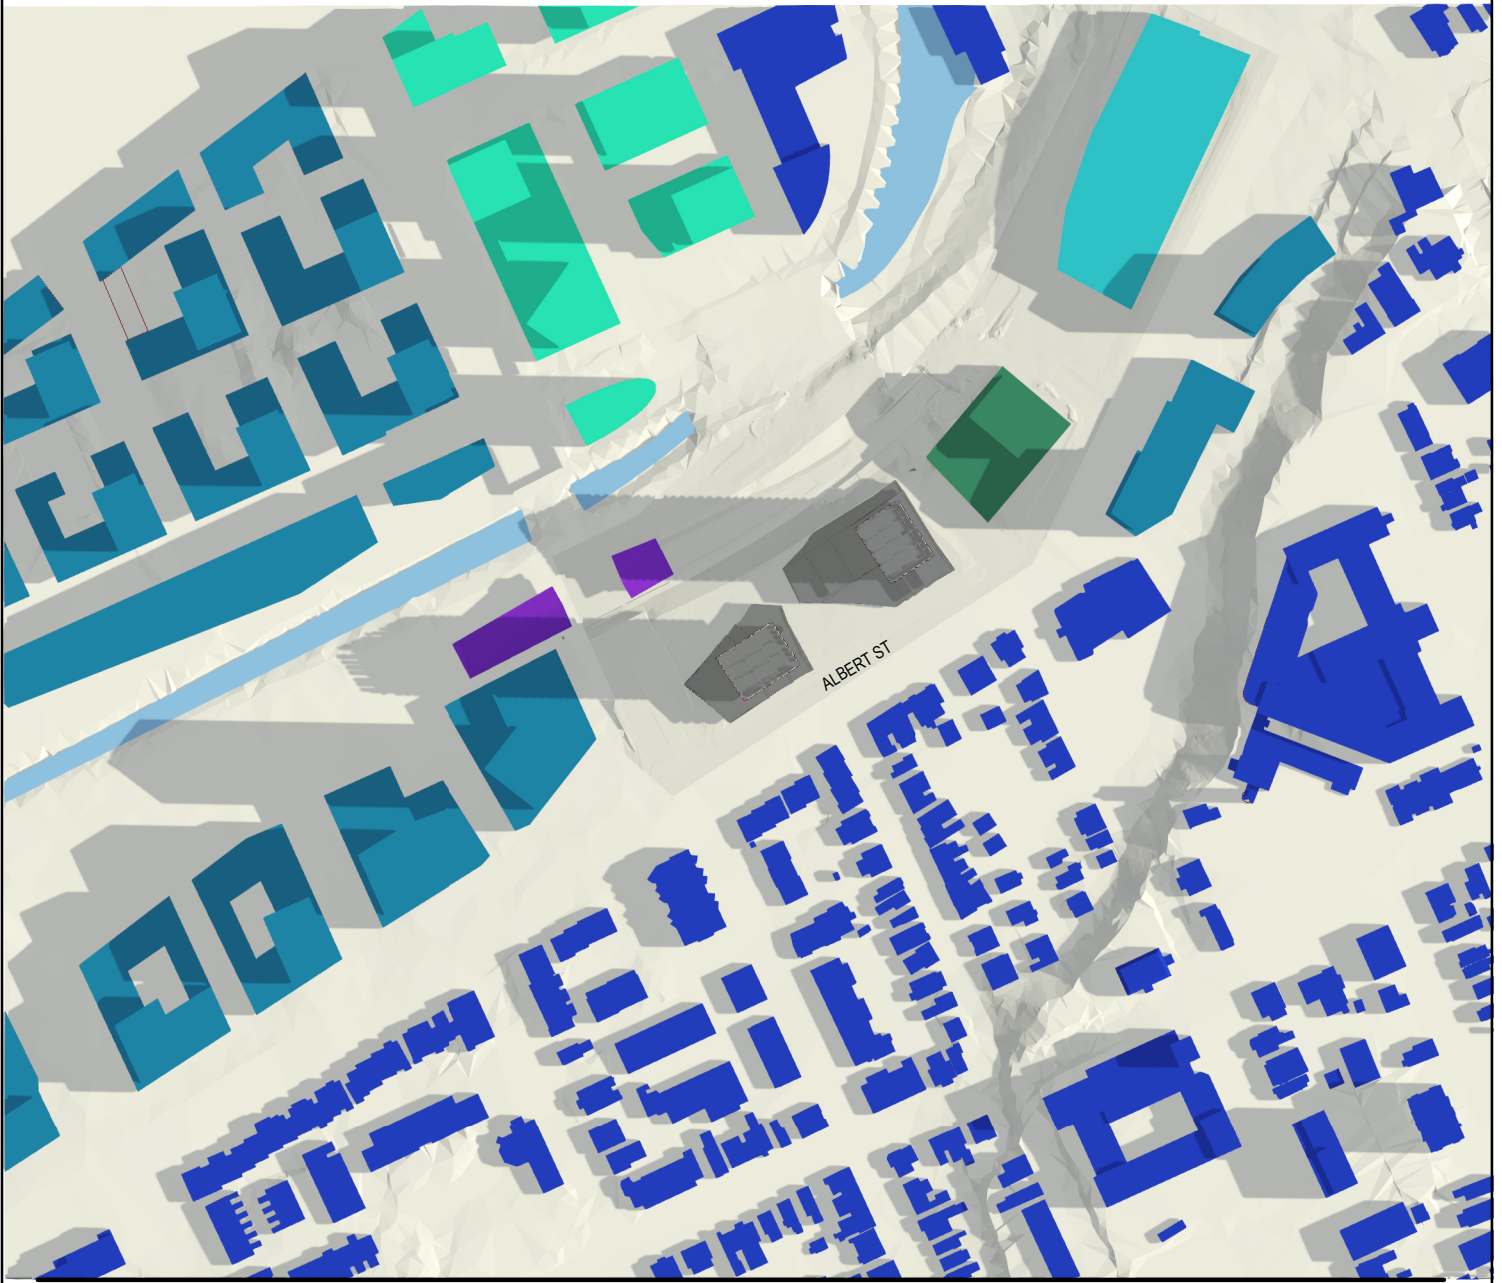

4/20/2022 7:54:52 PM Autodesk Docs: \\lebreton\Files\Library\ARCH_Design_Lebreton_R02_SPA.rvt

KPMB
Perkins&Will

ISSUED FOR OPA, ZBA & SPA - NOT FOR CONSTRUCTION

2022 - 04 - 20

PROJECT

LEBRETON LIBRARY PARCEL

665 Albert St
Ottawa, ON
Canada

TITLE


SHADOW STUDY - June 21st 8AM

SHEET NUMBER


A10-30

© 2022 Perkins&Will

Shadow Study Legend

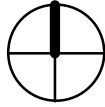

- PROPOSED BUILDINGS
- EXISTING BUILDINGS
- CLEARANCE EAST FLATS (APPROVED DEVELOPMENT)
- NEW LIBRARY UNDER CONSTRUCTION
- NCC MASTER PLAN FOR LEBRETON FLATS
- AS OF RIGHT MASSING ADJACENT BUILDING (CURRENTLY NO PROPOSAL)
- PIMISI STATION
-
-

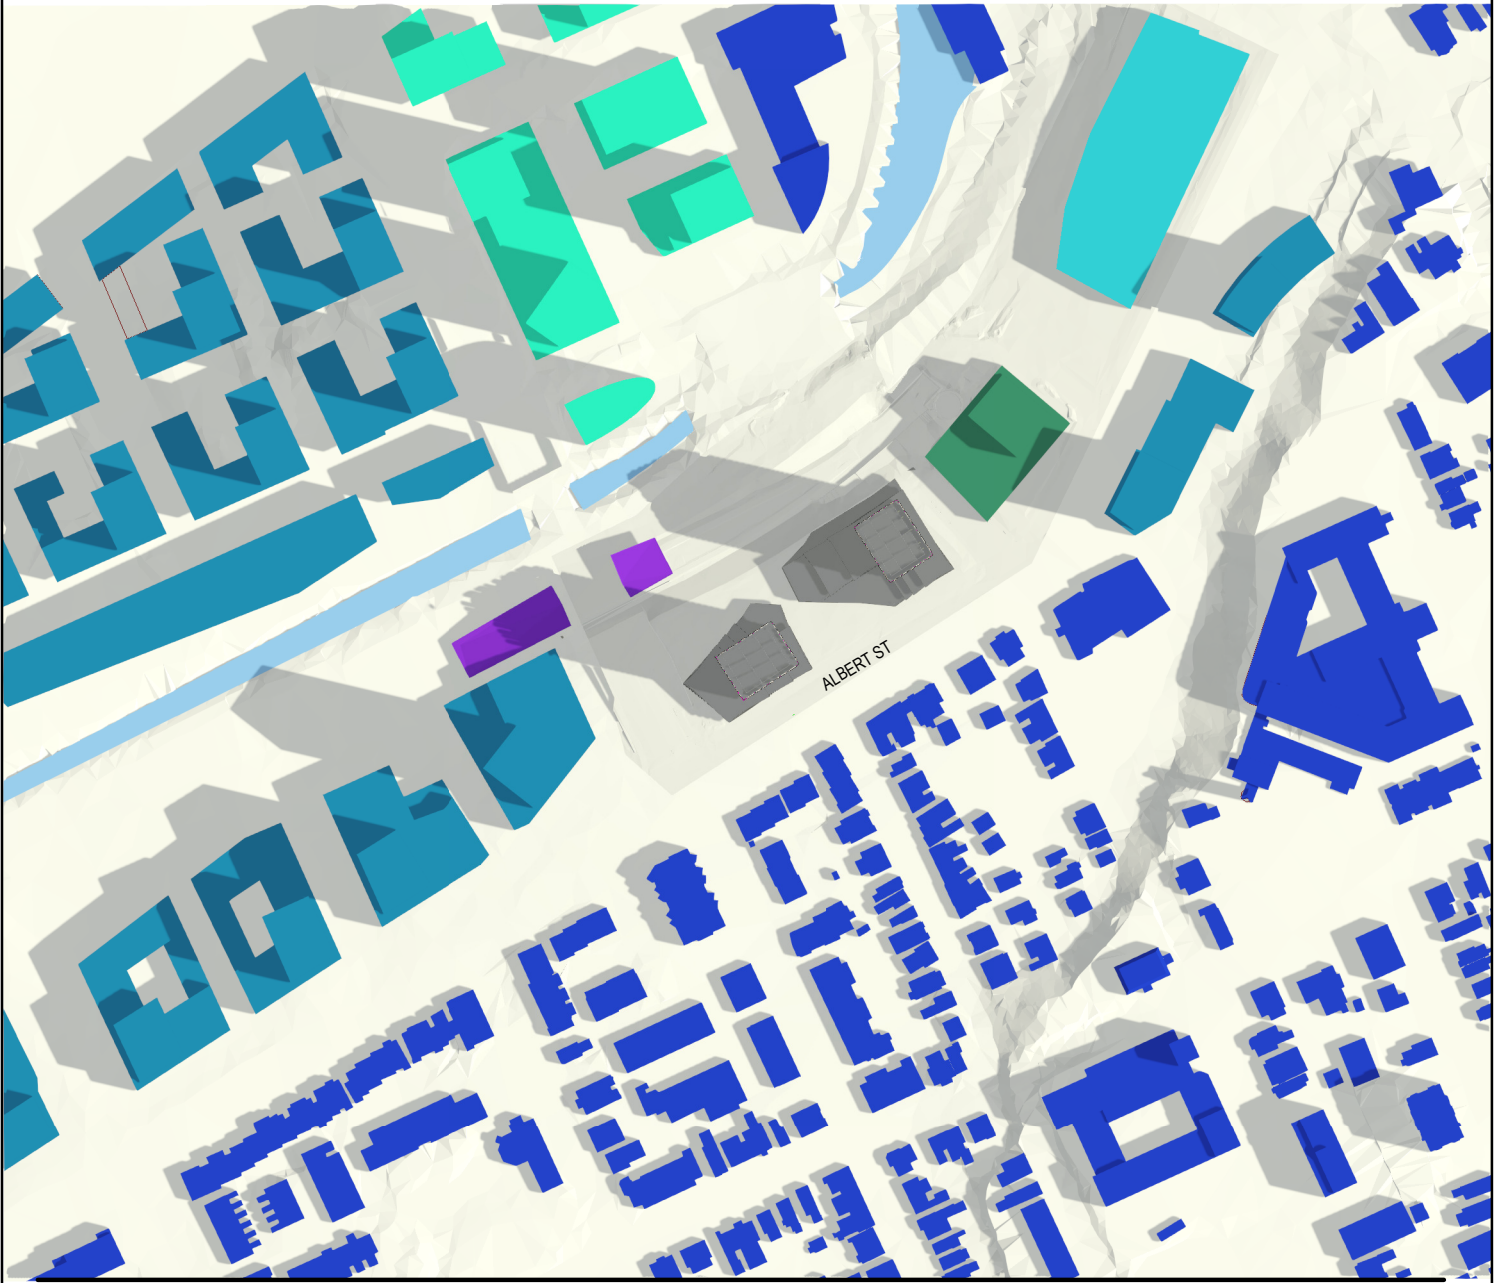

4/20/2022 7:58:47 PM Autodesk Docs: \\lebreton\Files\Library\ARCH_Design_Libreton_R02_SPA.rvt

KPMB
Perkins&Will

ISSUED FOR OPA, ZBA & SPA - NOT FOR CONSTRUCTION

2022 - 04 - 20

PROJECT

LEBRETON LIBRARY PARCEL

665 Albert St
Ottawa, ON
Canada

TITLE


SHADOW STUDY - June 21st 9AM

SHEET NUMBER


A10-31

© 2022 Perkins&Will

Shadow Study Legend

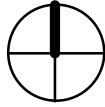

- PROPOSED BUILDINGS
- EXISTING BUILDINGS
- CLEARAGE EAST FLATS (APPROVED DEVELOPMENT)
- NEW LIBRARY UNDER CONSTRUCTION
- NCC MASTER PLAN FOR LEBRETON FLATS
- AS OF RIGHT MASSING ADJACENT BUILDING (CURRENTLY NO PROPOSAL)
- PIMISI STATION
-
-

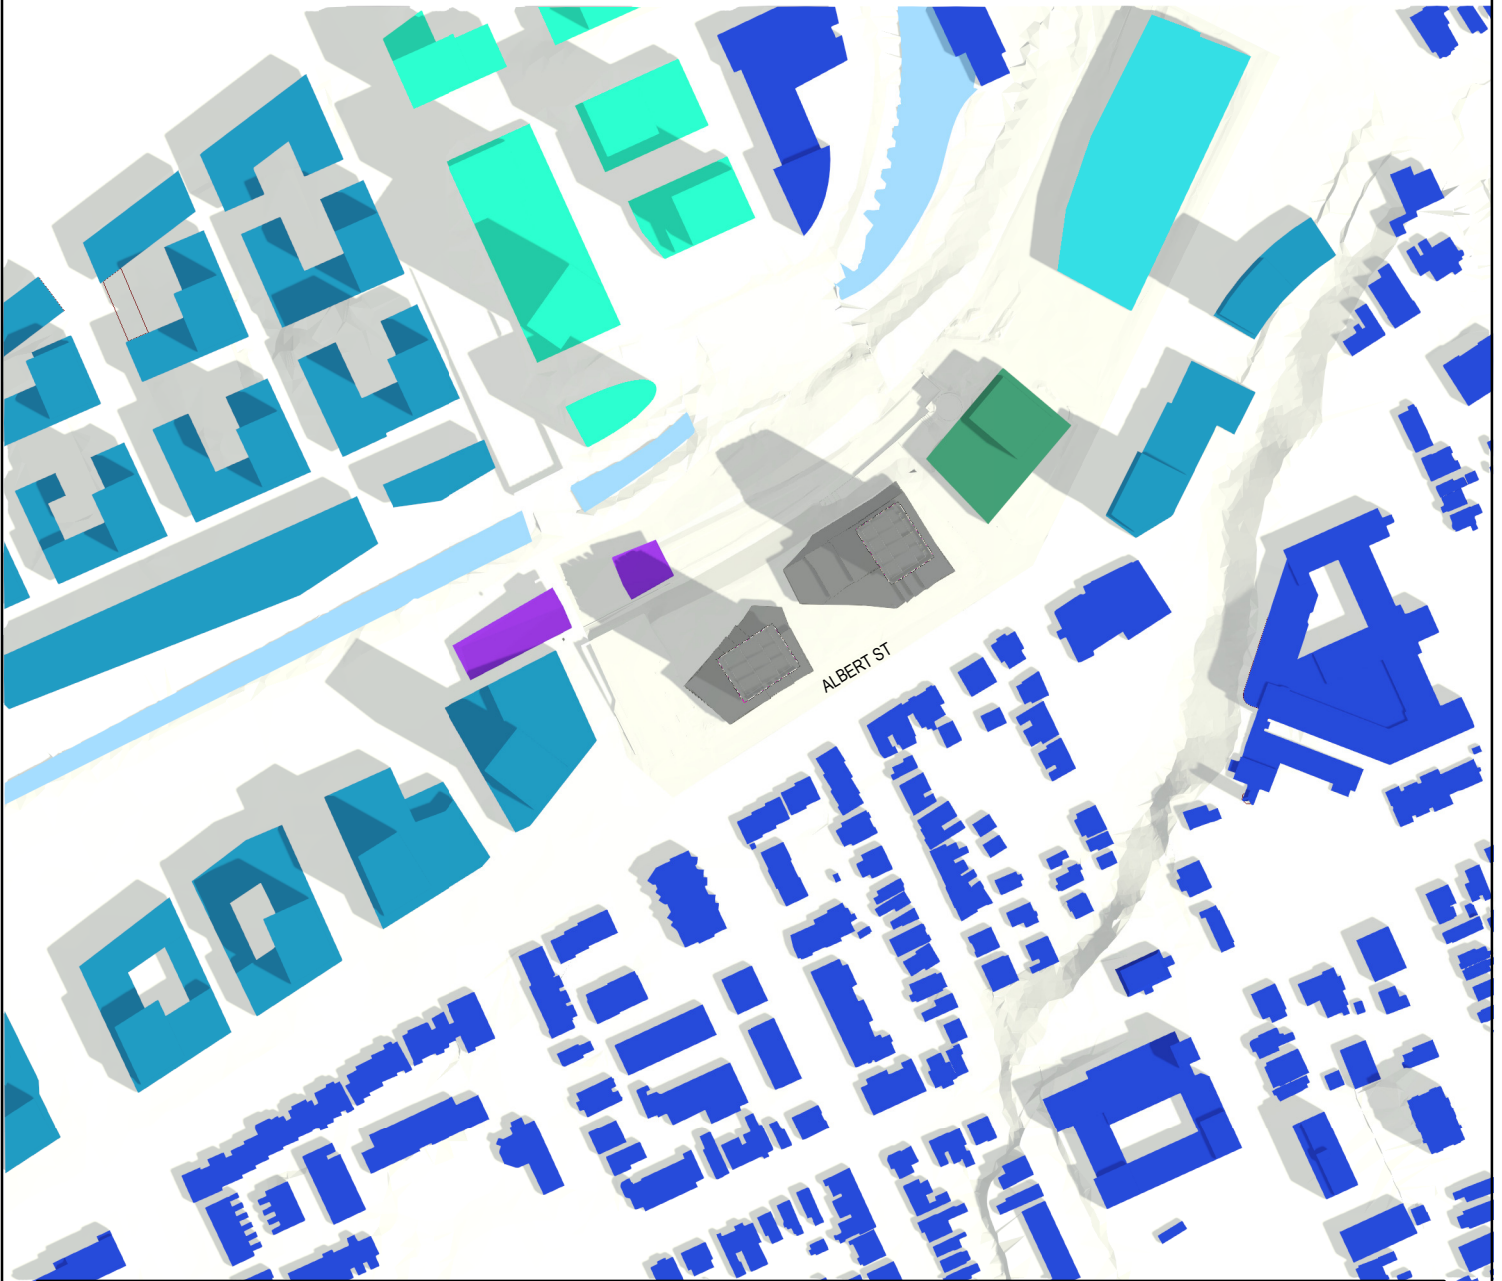

4/20/2022 7:58:42 PM Autodesk Docs: \\lebreton\Files\Library\ARCH_Design_LeBreton_R02_SPA.rvt

KPMB
Perkins&Will

ISSUED FOR OPA, ZBA & SPA - NOT FOR CONSTRUCTION

2022 - 04 - 20

PROJECT

LEBRETON LIBRARY PARCEL

665 Albert St
Ottawa, ON
Canada

TITLE


SHADOW STUDY - June 21st 10AM

SHEET NUMBER


A10-32

© 2022 Perkins&Will

Shadow Study Legend

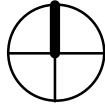

- PROPOSED BUILDINGS
- EXISTING BUILDINGS
- CLEARAGE EAST FLATS (APPROVED DEVELOPMENT)
- NEW LIBRARY UNDER CONSTRUCTION
- NCC MASTER PLAN FOR LEBRETON FLATS
- AS OF RIGHT MASSING ADJACENT BUILDING (CURRENTLY NO PROPOSAL)
- PIMISI STATION
-
-

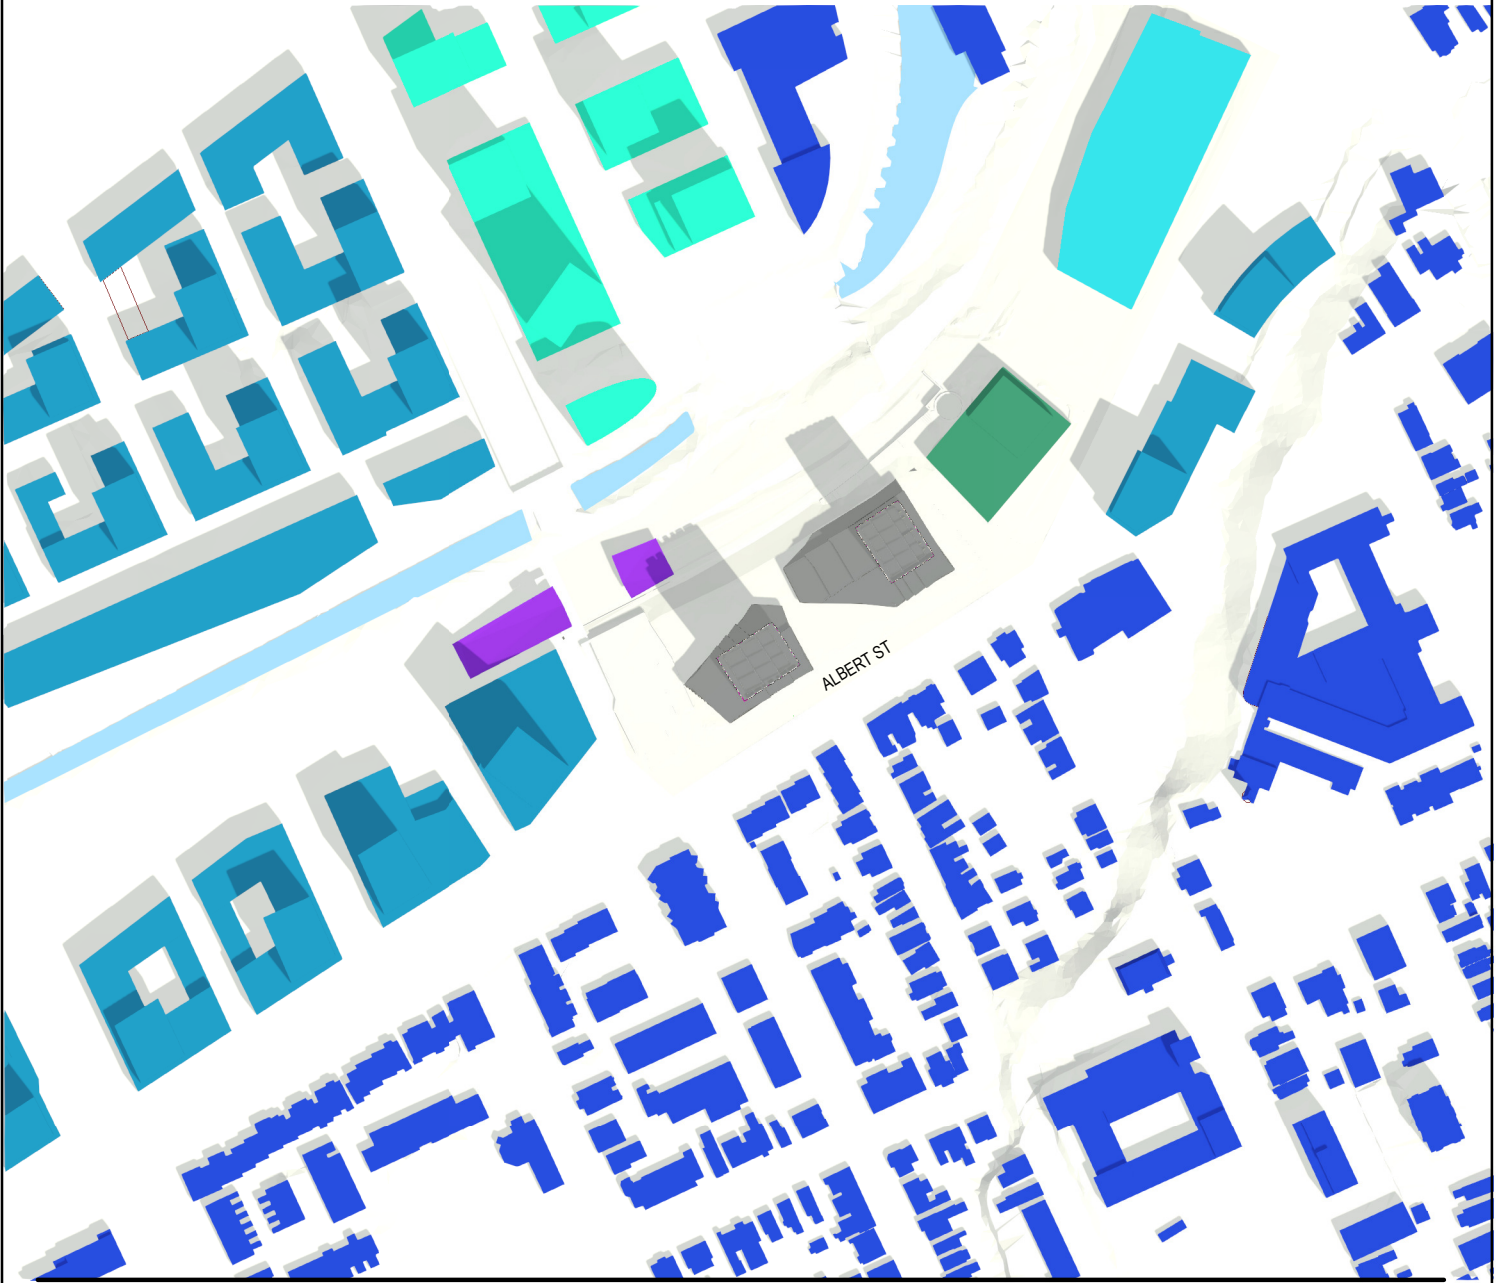

4/20/2022 8:00:37 PM Autodesk Docs: \\lebreton\Files\Library\ARCH_Design_LeBreton_R02_SPA.rvt

KPMB
Perkins&Will

ISSUED FOR OPA, ZBA & SPA - NOT FOR CONSTRUCTION

2022 - 04 - 20

PROJECT

LEBRETON LIBRARY PARCEL

665 Albert St
Ottawa, ON
Canada

TITLE


SHADOW STUDY - June 21st 11AM

SHEET NUMBER


A10-33

© 2022 Perkins&Will

Shadow Study Legend

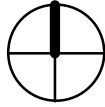

- PROPOSED BUILDINGS
- EXISTING BUILDINGS
- CLEARANCE EAST FLATS (APPROVED DEVELOPMENT)
- NEW LIBRARY UNDER CONSTRUCTION
- NCC MASTER PLAN FOR LEBRETON FLATS
- AS OF RIGHT MASSING ADJACENT BUILDING (CURRENTLY NO PROPOSAL)
- PIMISI STATION
-
-

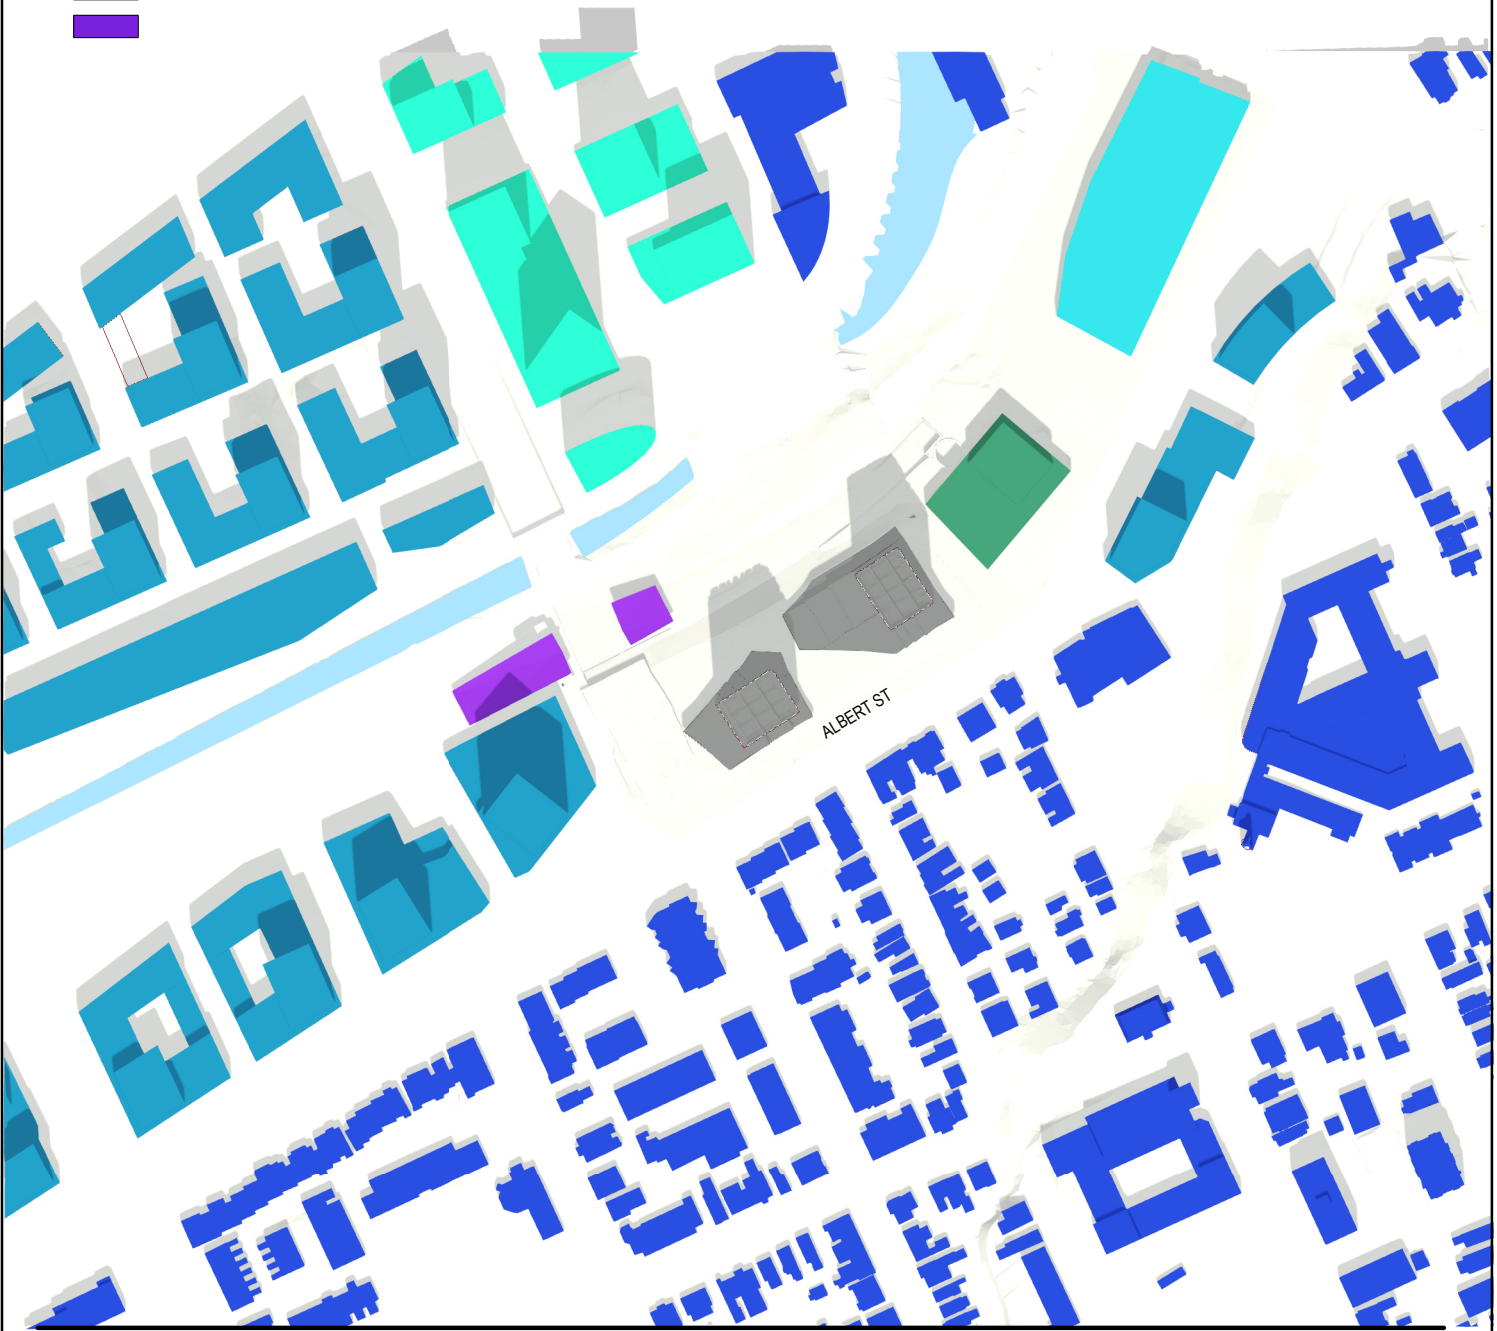

4/20/2022 8:02:33 PM Autodesk Docs: \\lebreton-flats.library\ARCH_Design_LeBreton_RP2_SPA.rvt

KPMB
Perkins&Will

ISSUED FOR OPA, ZBA & SPA - NOT FOR CONSTRUCTION

2022 - 04 - 20

PROJECT

LEBRETON LIBRARY PARCEL

665 Albert St
Ottawa, ON
Canada

TITLE


SHADOW STUDY - June 21st 12PM

SHEET NUMBER


A10-34

© 2022 Perkins&Will

Shadow Study Legend

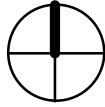

- PROPOSED BUILDINGS
- EXISTING BUILDINGS
- CLEARAGE EAST FLATS (APPROVED DEVELOPMENT)
- NEW LIBRARY UNDER CONSTRUCTION
- NCC MASTER PLAN FOR LEBRETON FLATS
- AS OF RIGHT MASSING ADJACENT BUILDING (CURRENTLY NO PROPOSAL)
- PIMISI STATION
-
-

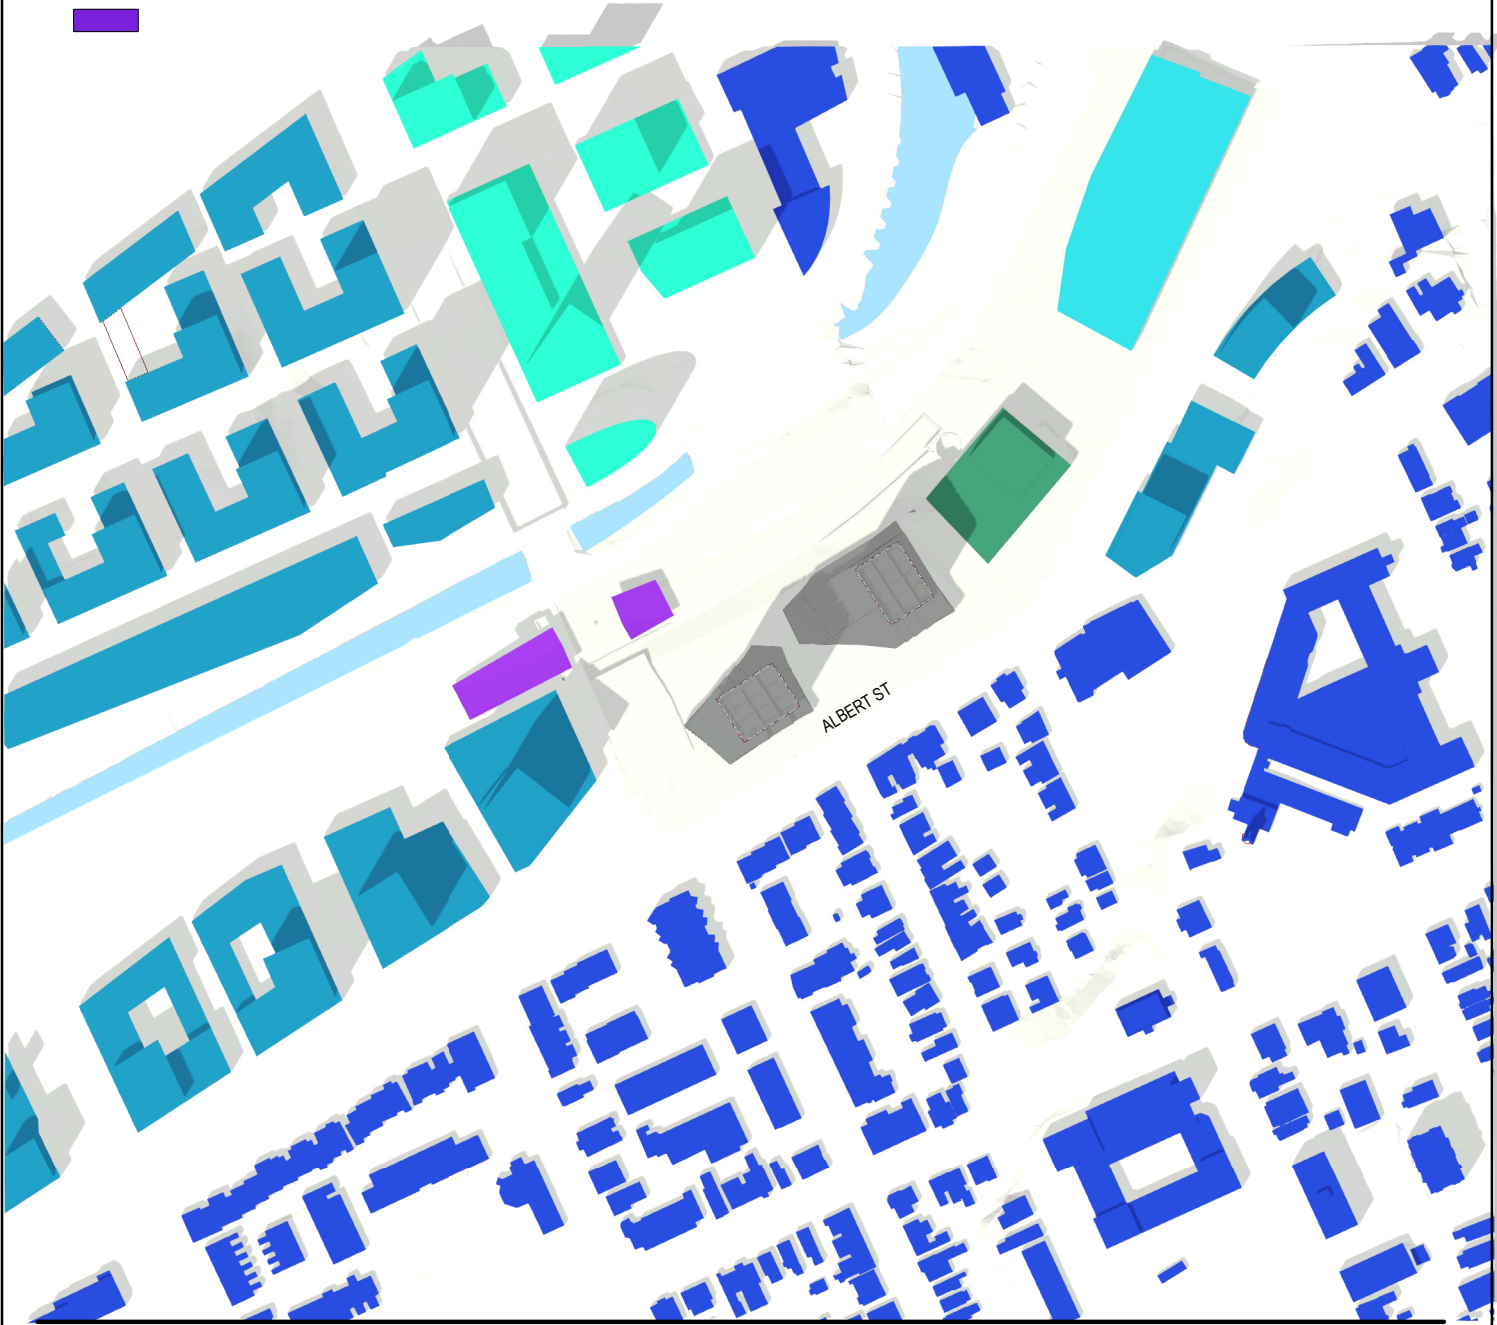

4/20/2022 8:04:35 PM Autodesk Docs: \\lebreton\Files\Library\ARCH_Design_LeBreton_R02_SPA.rvt

KPMB
Perkins&Will

ISSUED FOR OPA, ZBA & SPA - NOT FOR CONSTRUCTION

2022 - 04 - 20

PROJECT

LEBRETON LIBRARY PARCEL

665 Albert St
Ottawa, ON
Canada

TITLE


SHADOW STUDY - June 21st 1PM

SHEET NUMBER


A10-35

© 2022 Perkins&Will

Shadow Study Legend

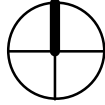

- PROPOSED BUILDINGS
- EXISTING BUILDINGS
- CLEARAGE EAST FLATS (APPROVED DEVELOPMENT)
- NEW LIBRARY UNDER CONSTRUCTION
- NCC MASTER PLAN FOR LEBRETON FLATS
- AS OF RIGHT MASSING ADJACENT BUILDING (CURRENTLY NO PROPOSAL)
- PIMISI STATION
-
-

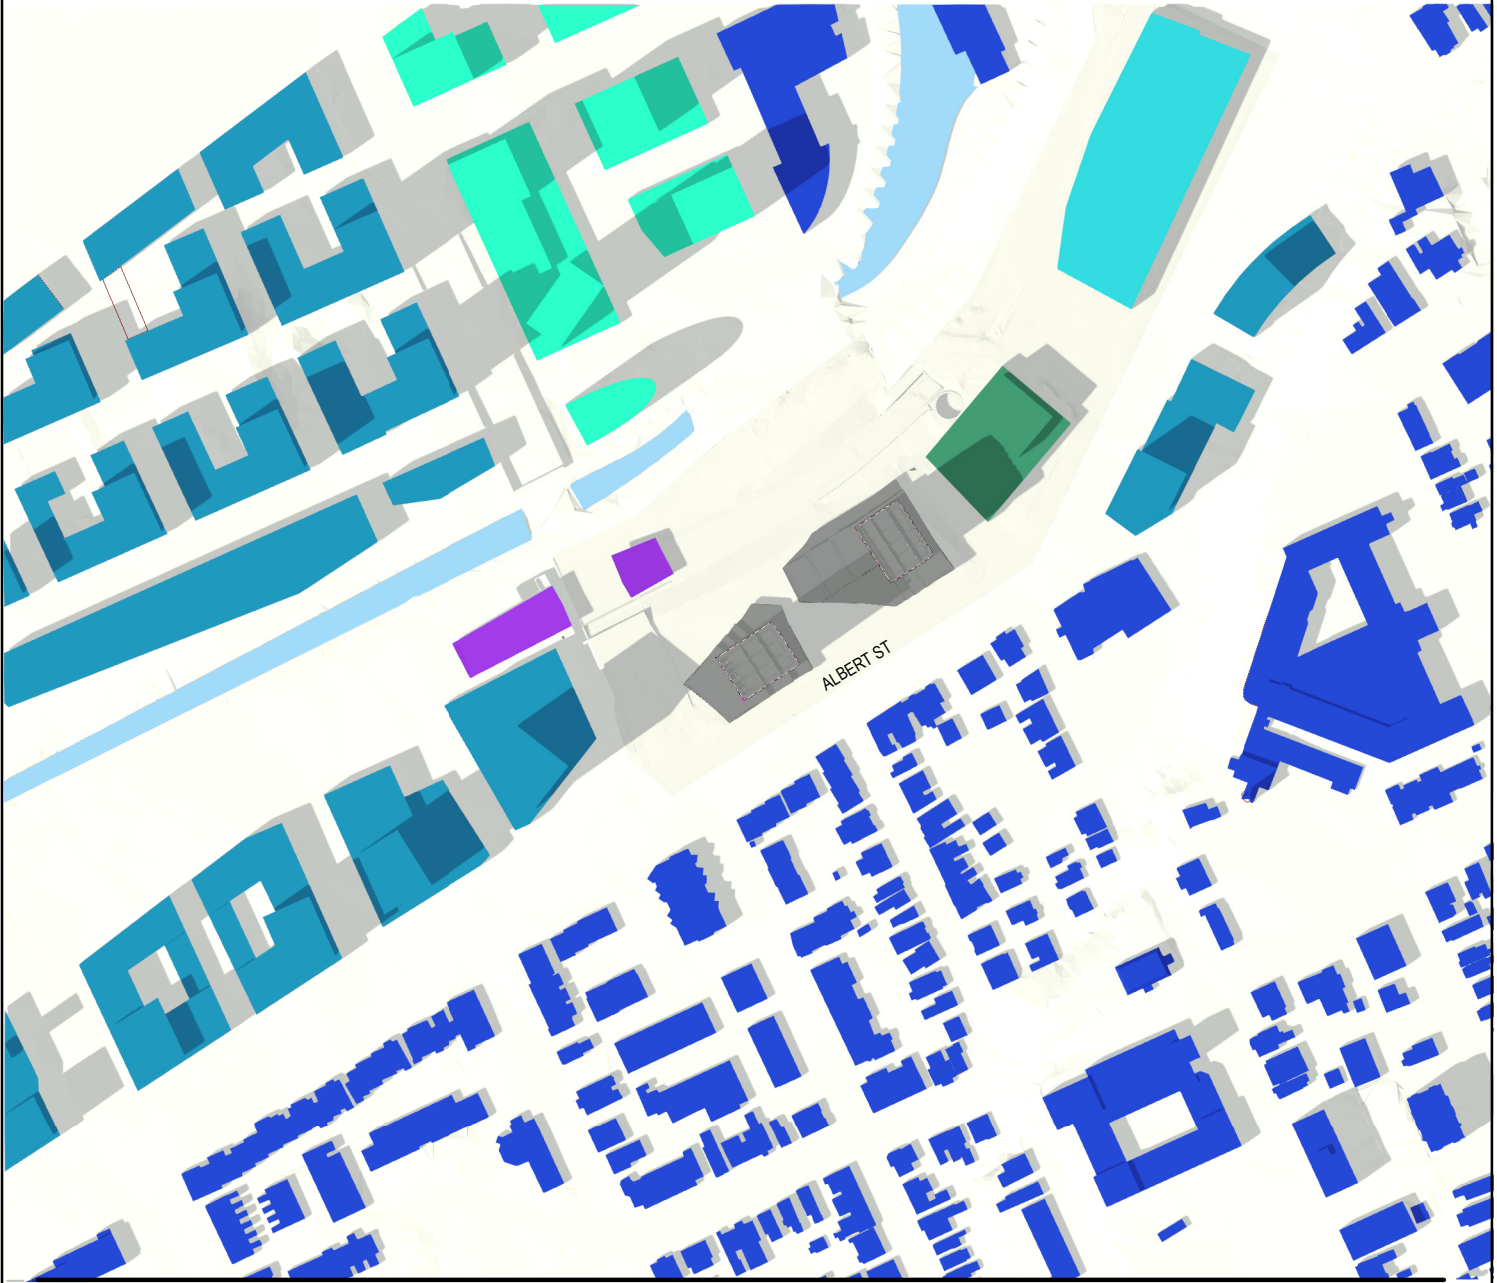

4/20/2022 8:06:31 PM Autodesk Docs: \\lebreton\Flats_Library\ARCH_Design_Libreton_R02_SPA.rvt

KPMB
Perkins&Will

ISSUED FOR OPA, ZBA & SPA - NOT FOR CONSTRUCTION

2022 - 04 - 20

PROJECT

LEBRETON LIBRARY PARCEL

665 Albert St
Ottawa, ON
Canada

TITLE


SHADOW STUDY - June 21st 2PM

SHEET NUMBER


A10-36

© 2022 Perkins&Will

Shadow Study Legend

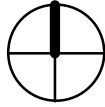

- PROPOSED BUILDINGS
- EXISTING BUILDINGS
- CLEARAGE EAST FLATS (APPROVED DEVELOPMENT)
- NEW LIBRARY UNDER CONSTRUCTION
- NCC MASTER PLAN FOR LEBRETON FLATS
- AS OF RIGHT MASSING ADJACENT BUILDING (CURRENTLY NO PROPOSAL)
- PIMISI STATION
-
-

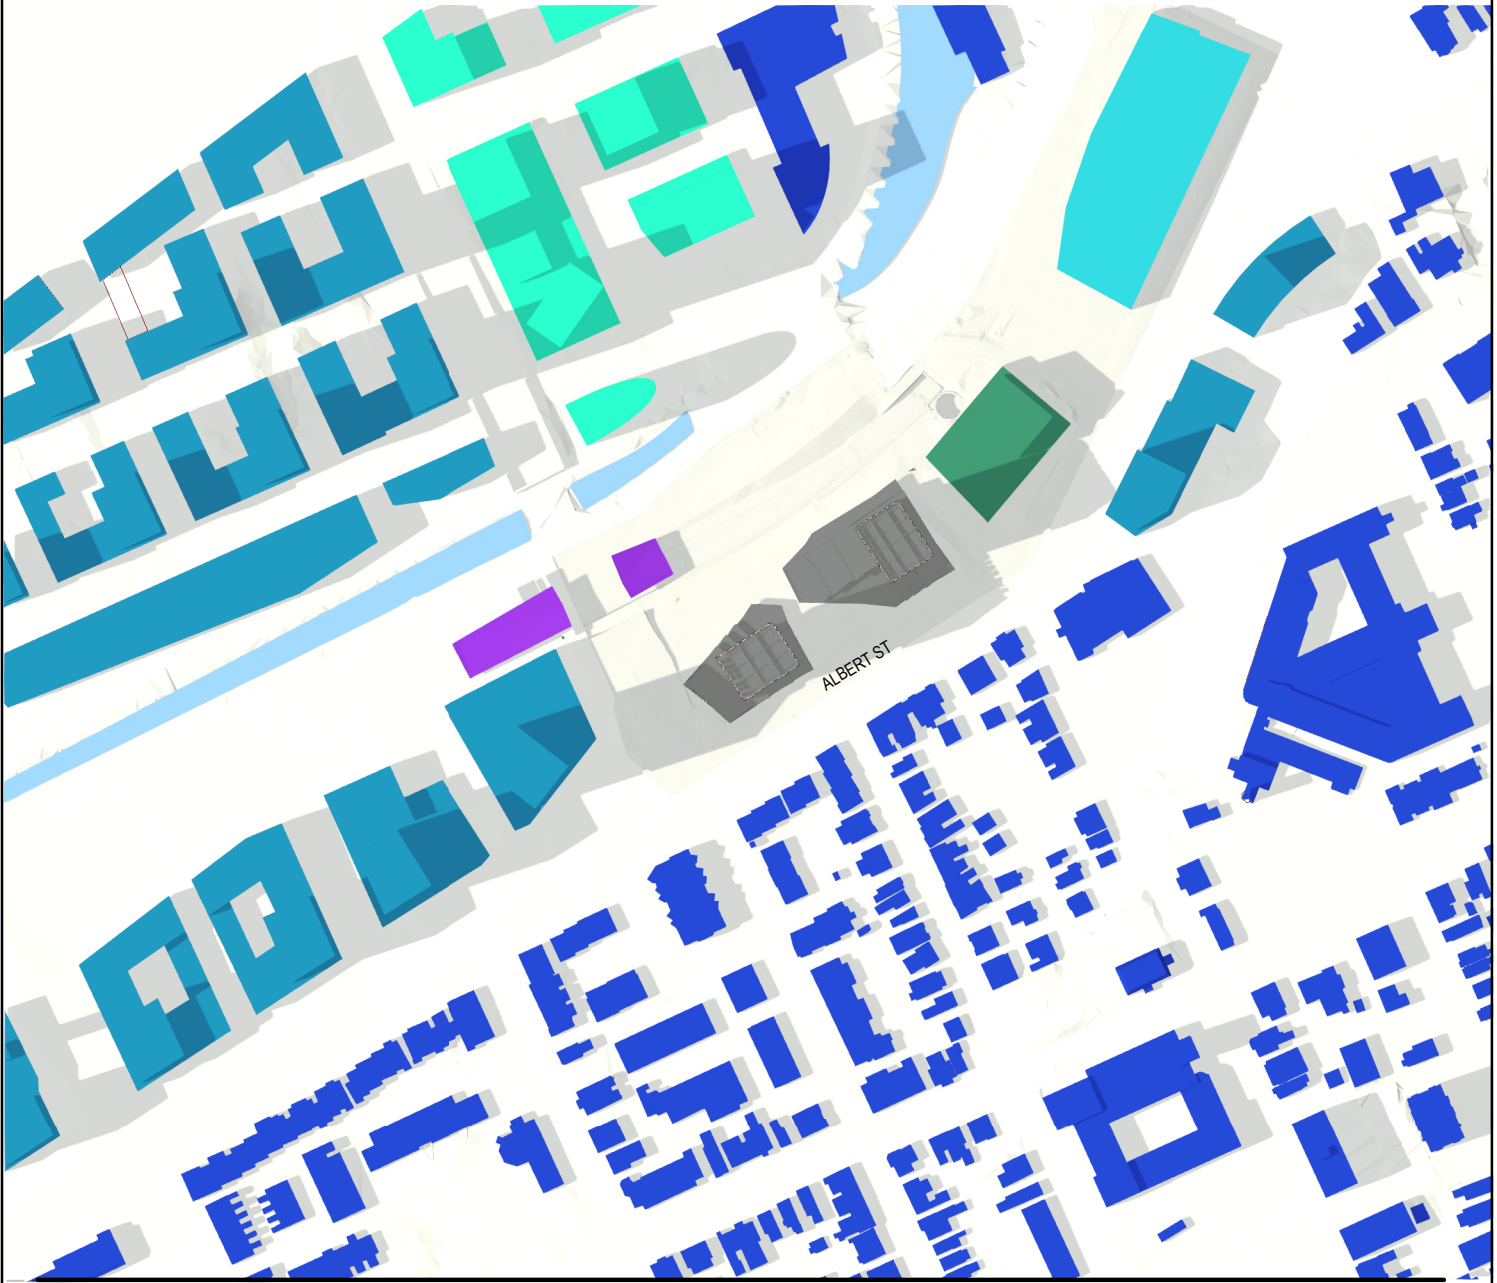

4/20/2022 8:08:27 PM Autodesk Docs: \\lebreton\Flats_Library\ARCH_Design_LeBreton_R02_SPA.rvt

KPMB
Perkins&Will

ISSUED FOR OPA, ZBA & SPA - NOT FOR CONSTRUCTION

2022 - 04 - 20

PROJECT

LEBRETON LIBRARY PARCEL

665 Albert St
Ottawa, ON
Canada

TITLE


SHADOW STUDY - June 21st 3PM

SHEET NUMBER


A10-37

© 2022 Perkins&Will

Shadow Study Legend

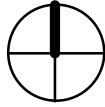

- PROPOSED BUILDINGS
- EXISTING BUILDINGS
- CLEARAGE EAST FLATS (APPROVED DEVELOPMENT)
- NEW LIBRARY UNDER CONSTRUCTION
- NCC MASTER PLAN FOR LEBRETON FLATS
- AS OF RIGHT MASSING ADJACENT BUILDING (CURRENTLY NO PROPOSAL)
- PIMISI STATION
-
-

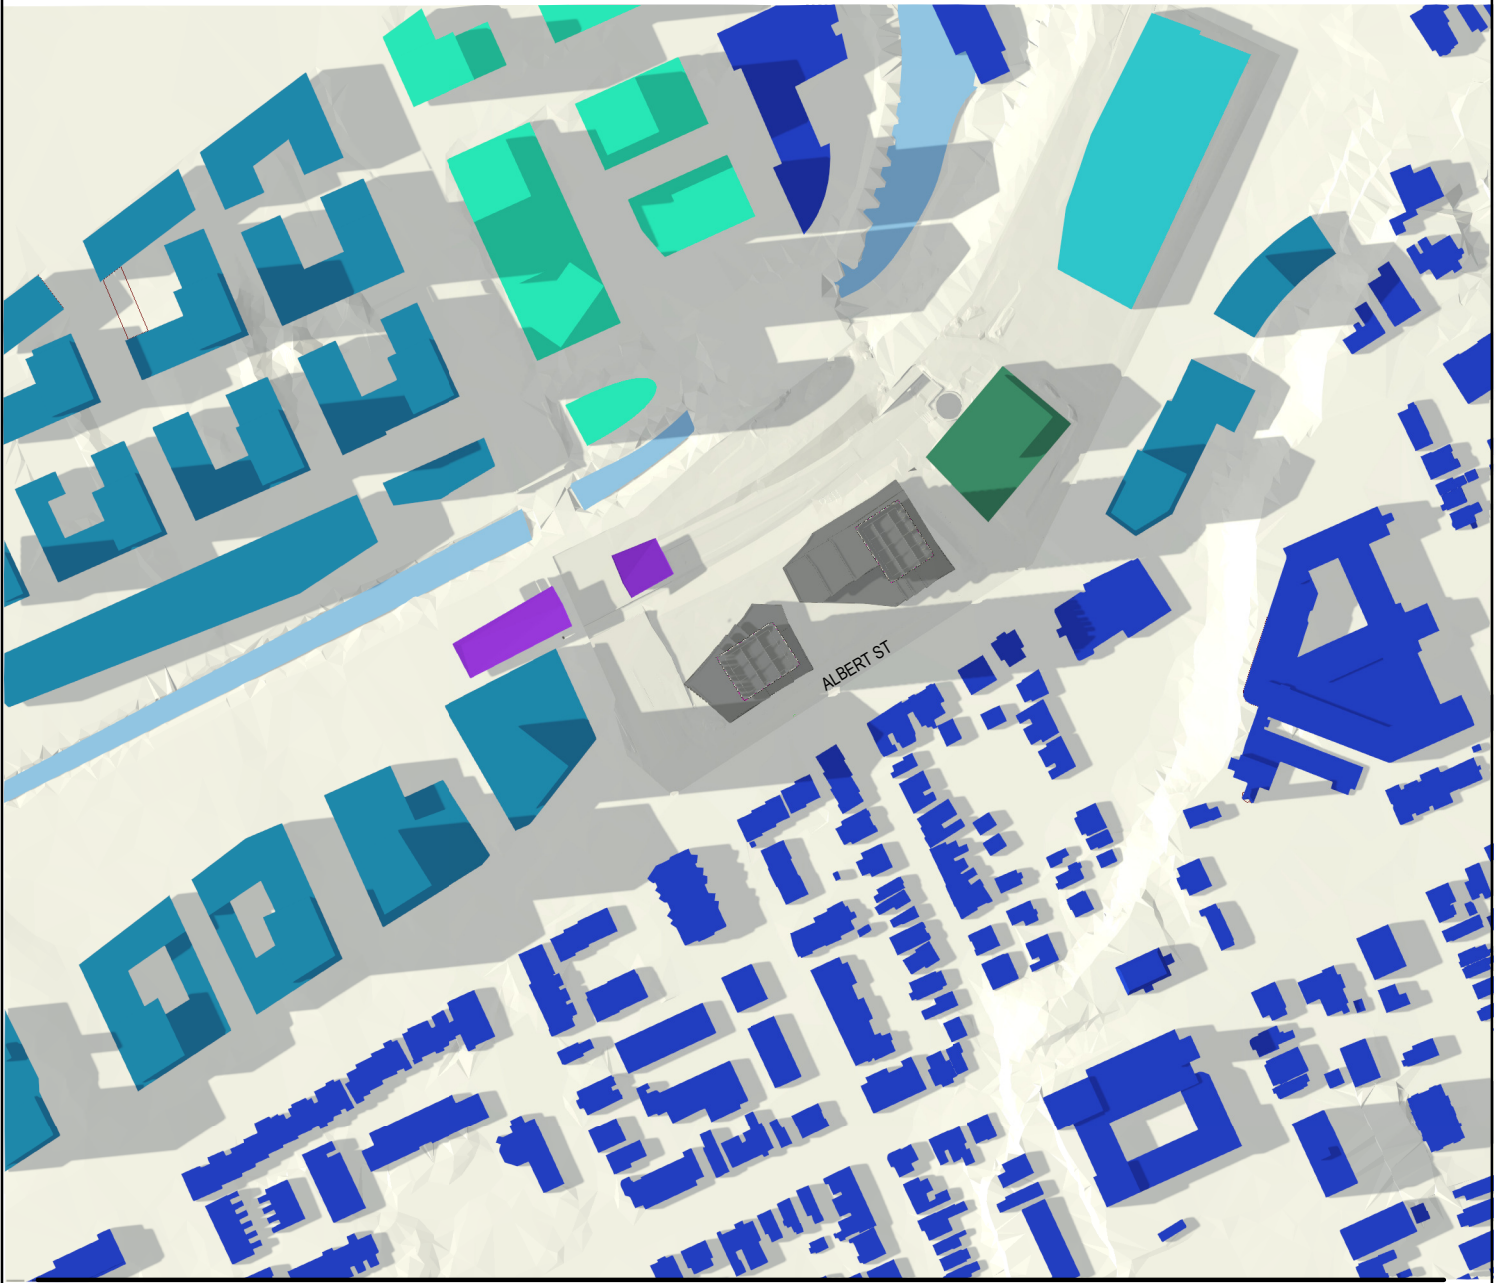

4/20/2022 8:10:21 PM Autodesk Docs: \\lebreton\Files\Library\ARCH_Design_Lebreton_R02_SPA.rvt

KPMB
Perkins&Will

ISSUED FOR OPA, ZBA & SPA - NOT FOR CONSTRUCTION

2022 - 04 - 20

PROJECT

LEBRETON LIBRARY PARCEL

665 Albert St
Ottawa, ON
Canada

TITLE


SHADOW STUDY - June 21st 4PM

SHEET NUMBER


A10-38

© 2022 Perkins&Will

Shadow Study Legend

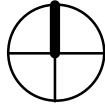

- PROPOSED BUILDINGS
- EXISTING BUILDINGS
- CLEARANCE EAST FLATS (APPROVED DEVELOPMENT)
- NEW LIBRARY UNDER CONSTRUCTION
- NCC MASTER PLAN FOR LEBRETON FLATS
- AS OF RIGHT MASSING ADJACENT BUILDING (CURRENTLY NO PROPOSAL)
- PIMISI STATION
-
-

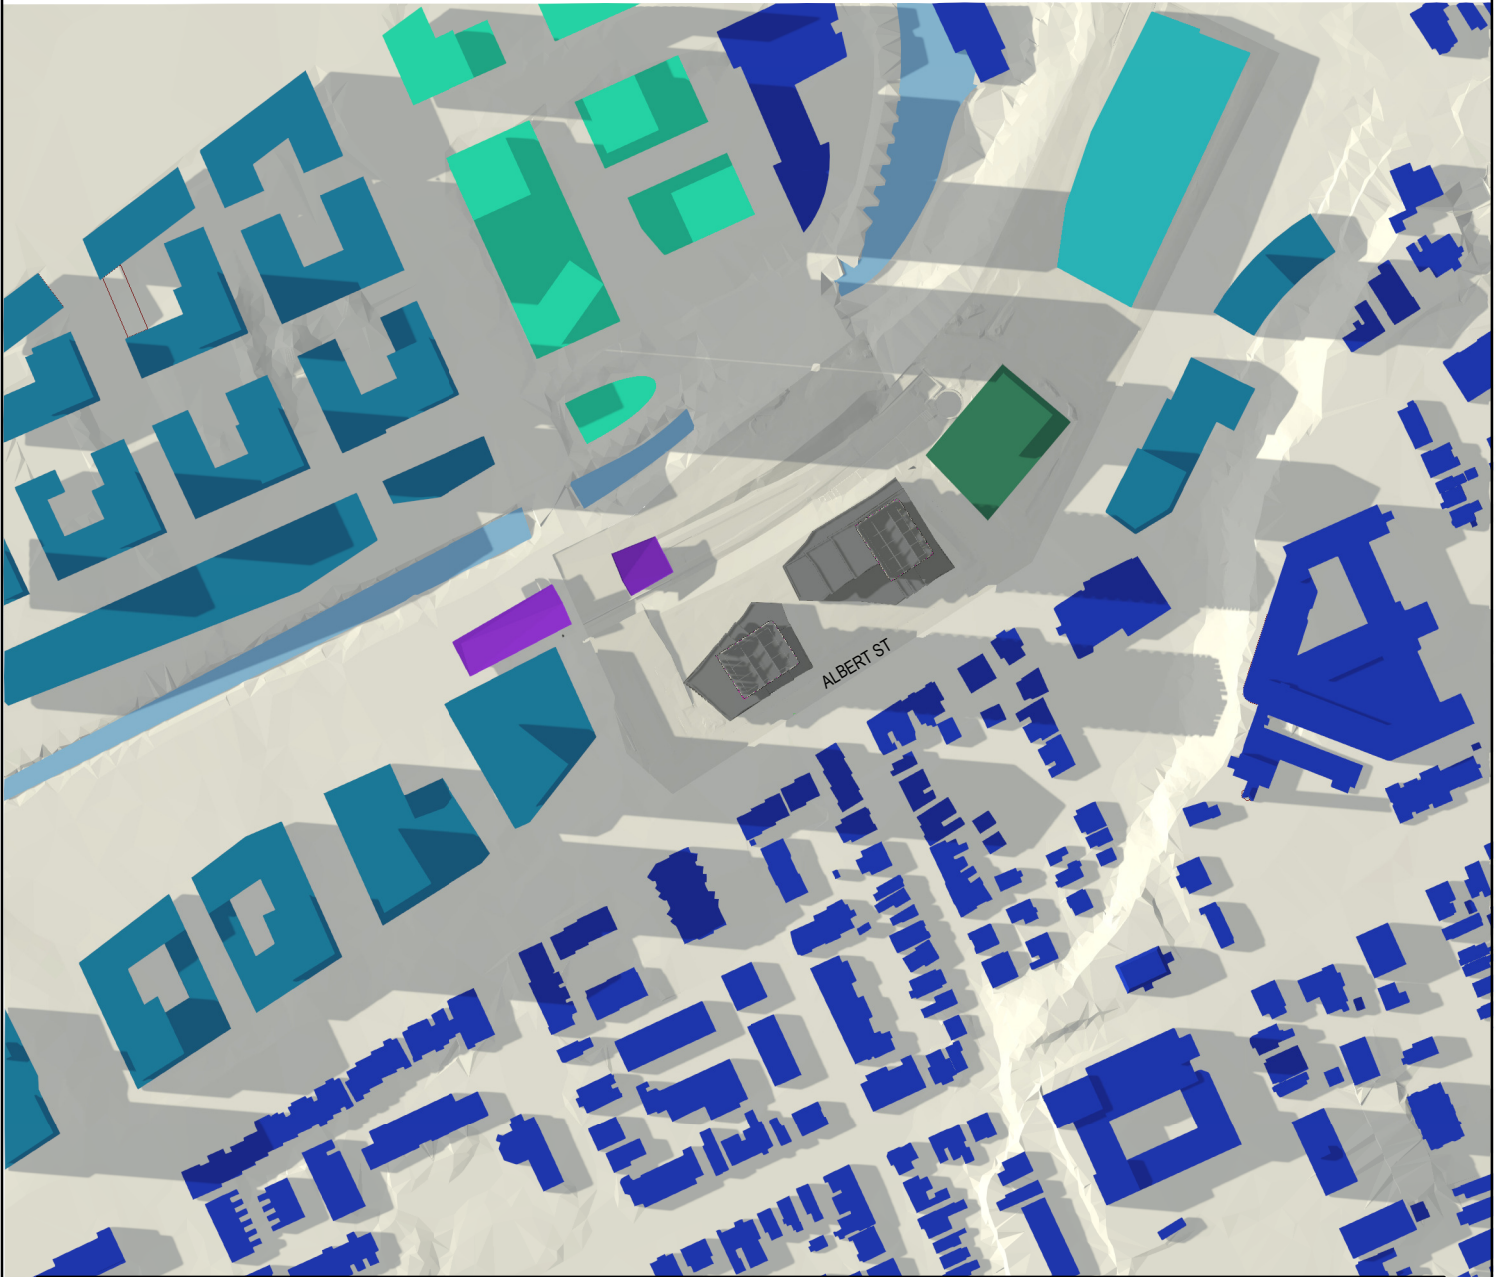

4/20/2022 8:12:16 PM Autodesk Docs: \\lebreton\Files\Library\ARCH_Design_LeBreton_R02_SPA.rvt

KPMB
Perkins&Will

ISSUED FOR OPA, ZBA & SPA - NOT FOR CONSTRUCTION

2022 - 04 - 20

PROJECT

LEBRETON LIBRARY PARCEL

665 Albert St
Ottawa, ON
Canada

TITLE


SHADOW STUDY - June 21st 5PM

SHEET NUMBER


A10-39

© 2022 Perkins&Will

Shadow Study Legend

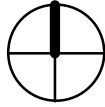

- PROPOSED BUILDINGS
- EXISTING BUILDINGS
- CLEARAGE EAST FLATS (APPROVED DEVELOPMENT)
- NEW LIBRARY UNDER CONSTRUCTION
- NCC MASTER PLAN FOR LEBRETON FLATS
- AS OF RIGHT MASSING ADJACENT BUILDING (CURRENTLY NO PROPOSAL)
- PIMISI STATION
-
-

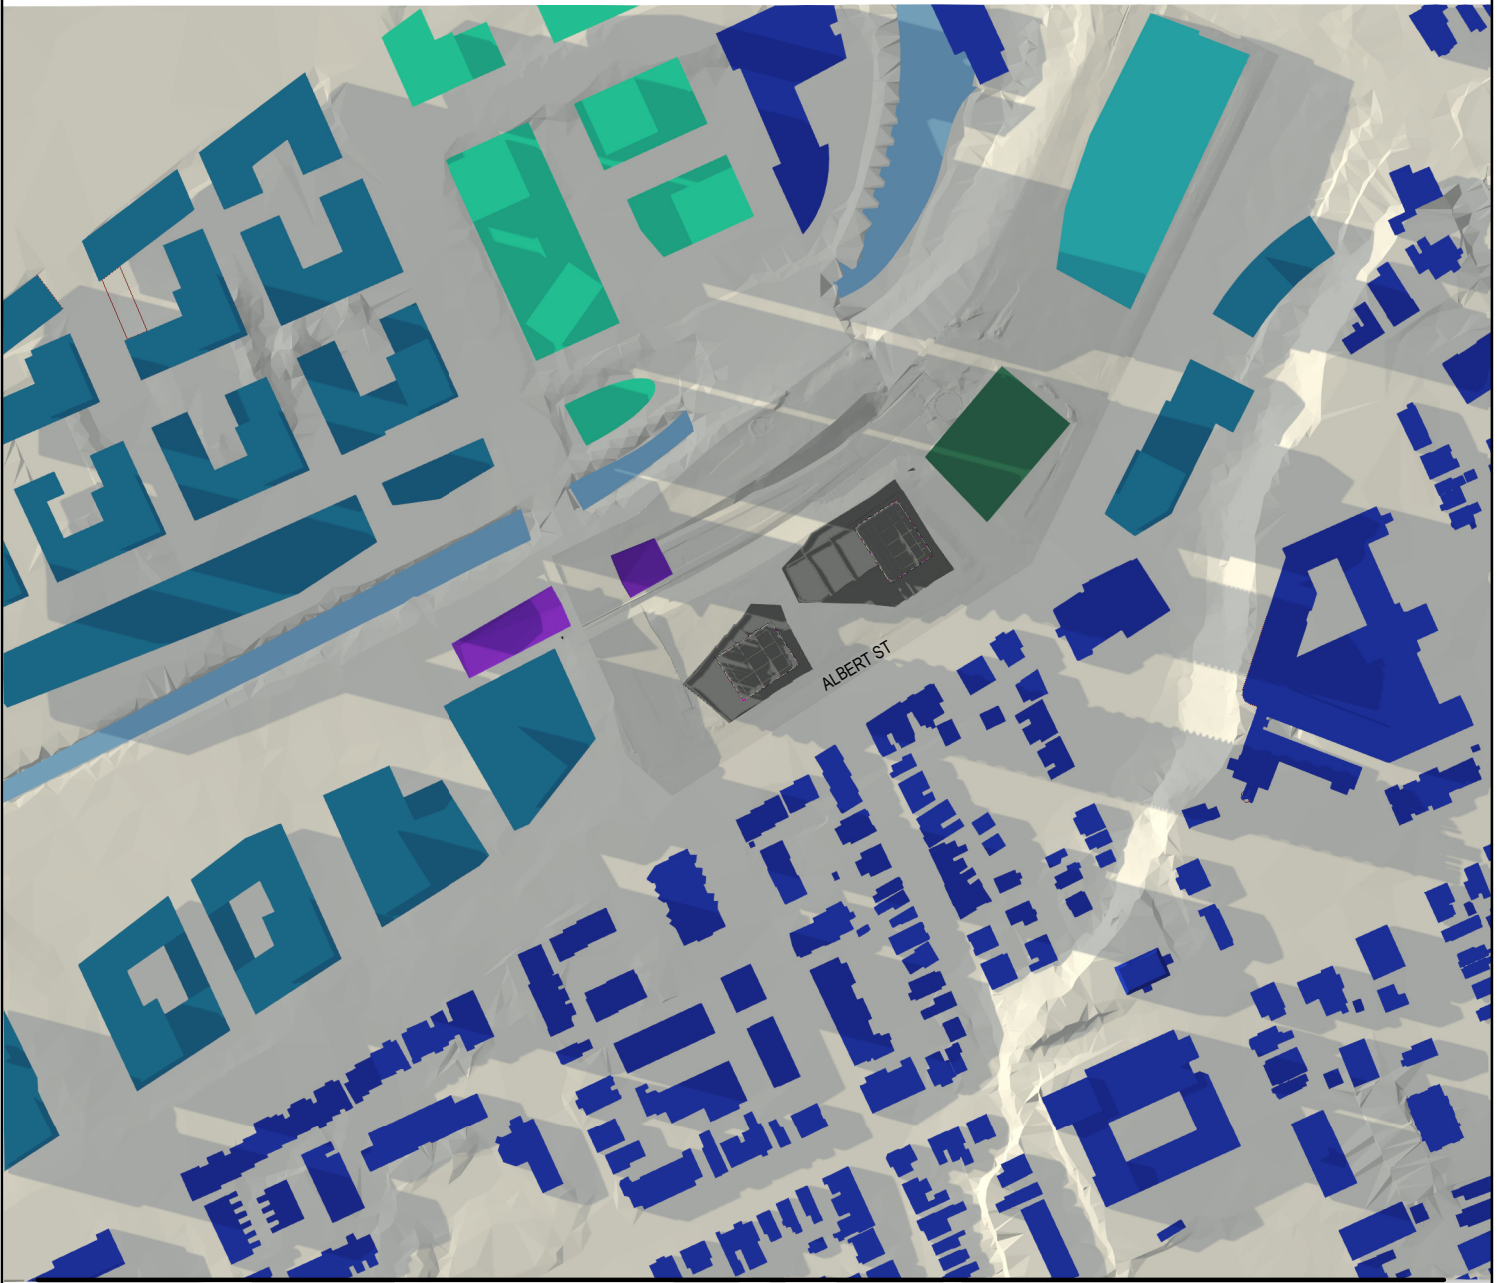

4/20/2022 8:14:10 PM Autodesk Docs: \\lebreton\Flats_Library\ARCH_Design_Lebreton_R02_SPA.rvt

KPMB
Perkins&Will

ISSUED FOR OPA, ZBA & SPA - NOT FOR CONSTRUCTION

2022 - 04 - 20

PROJECT

LEBRETON LIBRARY PARCEL

665 Albert St
Ottawa, ON
Canada

TITLE


SHADOW STUDY - June 21st 6PM

SHEET NUMBER


A10-40

© 2022 Perkins&Will

Shadow Study Legend

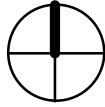

- PROPOSED BUILDINGS
- EXISTING BUILDINGS
- CLEARAGE EAST FLATS (APPROVED DEVELOPMENT)
- NEW LIBRARY UNDER CONSTRUCTION
- NCC MASTER PLAN FOR LEBRETON FLATS
- AS OF RIGHT MASSING ADJACENT BUILDING (CURRENTLY NO PROPOSAL)
- PIMISI STATION
-
-

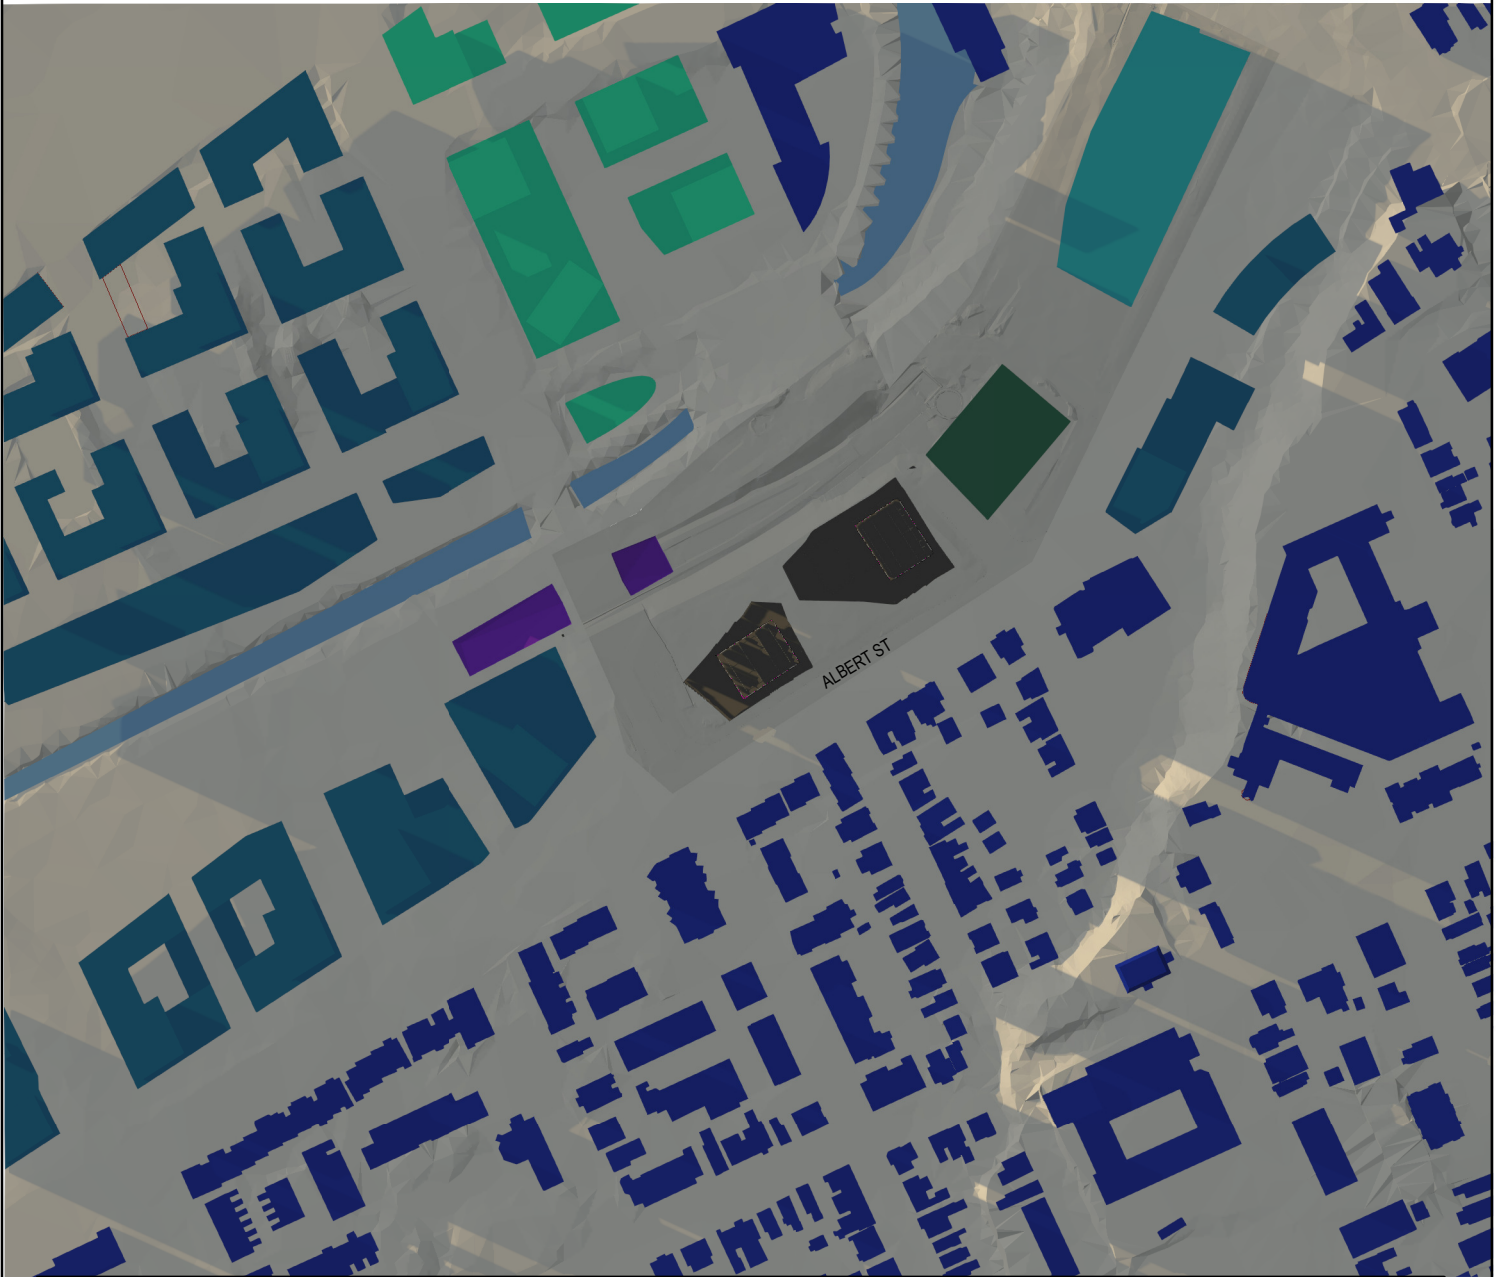

4/20/2022 8:16:05 PM Autodesk Docs: \\lebreton\Flats_Library\ARCH_Design_LeBreton_R02_SPA.rvt

KPMB
Perkins&Will

ISSUED FOR OPA, ZBA & SPA - NOT FOR CONSTRUCTION

2022 - 04 - 20

PROJECT

LEBRETON LIBRARY PARCEL

665 Albert St
Ottawa, ON
Canada

TITLE


SHADOW STUDY - June 21st 7PM

SHEET NUMBER


A10-41

© 2022 Perkins&Will

Shadow Study Legend

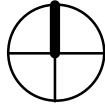

- PROPOSED BUILDINGS
- EXISTING BUILDINGS
- CLEARAGE EAST FLATS (APPROVED DEVELOPMENT)
- NEW LIBRARY UNDER CONSTRUCTION
- NCC MASTER PLAN FOR LEBRETON FLATS
- AS OF RIGHT MASSING ADJACENT BUILDING (CURRENTLY NO PROPOSAL)
- PIMISI STATION
-
-

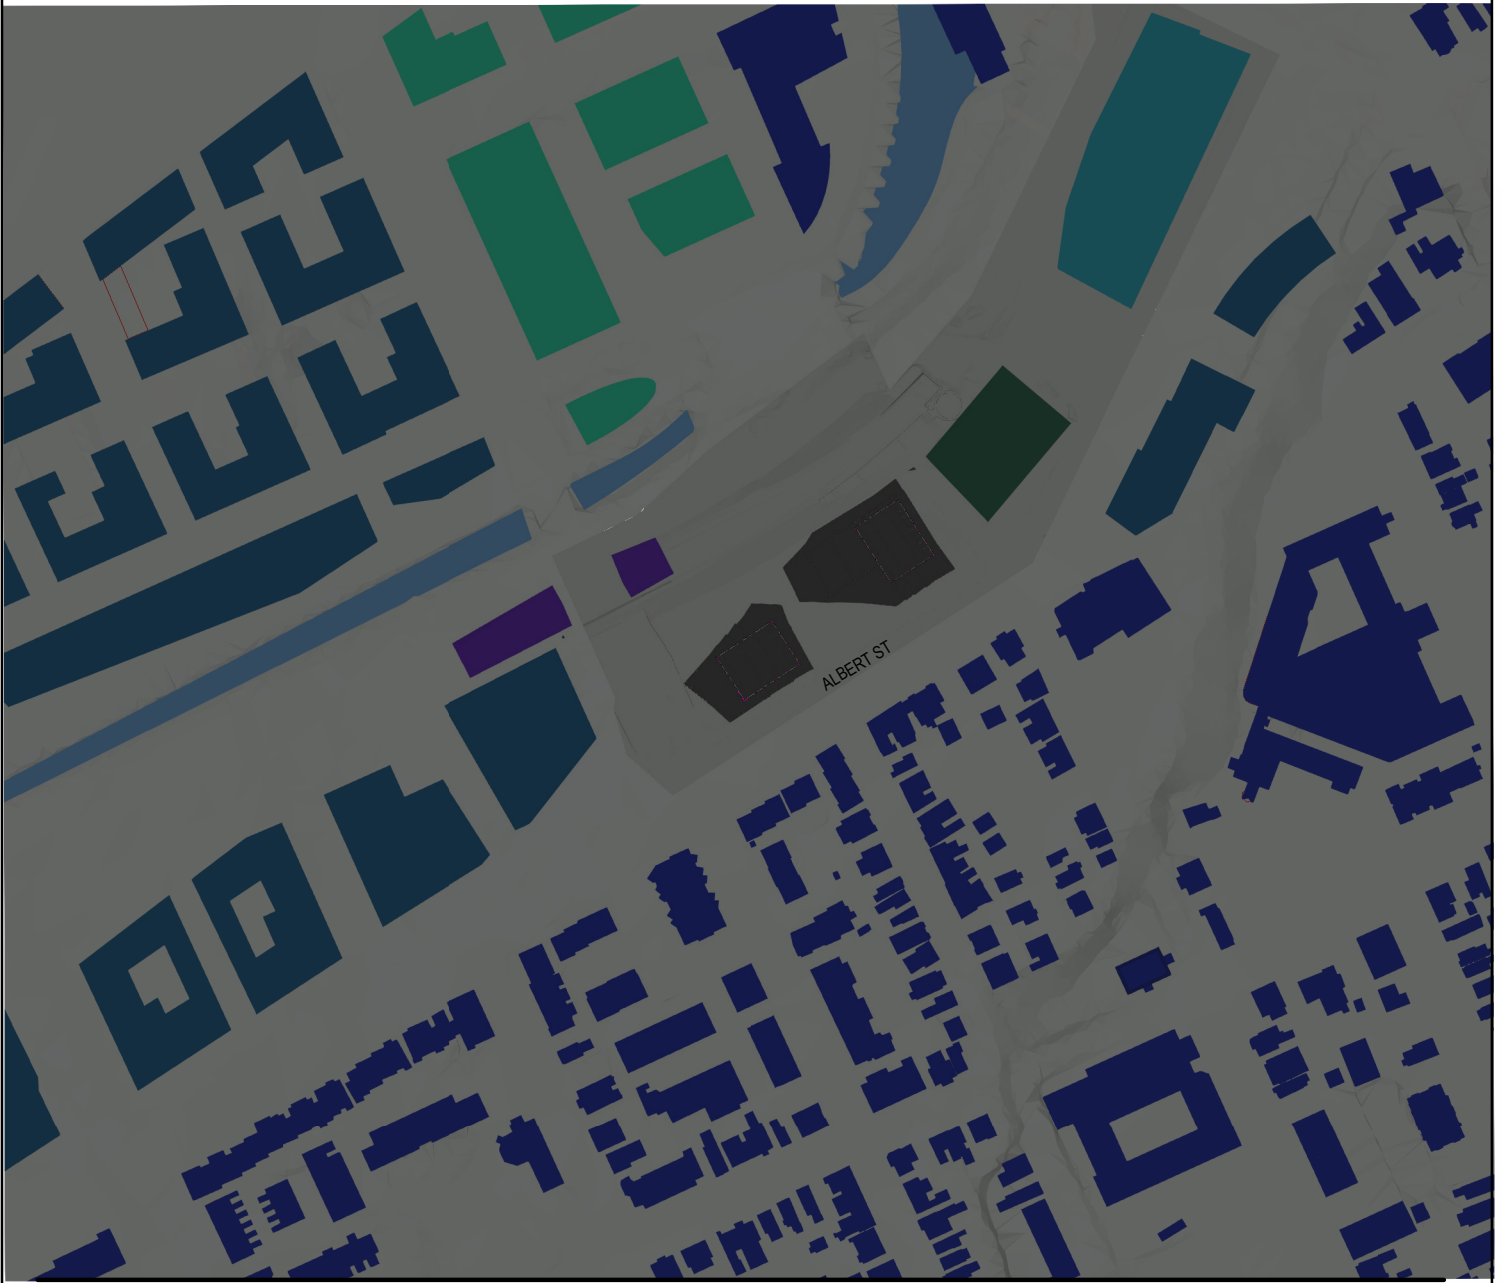

4/20/2022 8:17:58 PM Autodesk Docs: \\lebreton\Files\Library\ARCH_Design_LeBreton_R02_SPA.rvt

KPMB
Perkins&Will

ISSUED FOR OPA, ZBA & SPA - NOT FOR CONSTRUCTION

2022 - 04 - 20

PROJECT

LEBRETON LIBRARY PARCEL

665 Albert St
Ottawa, ON
Canada

TITLE

SHADOW STUDY - June 21st 8PM

SHEET NUMBER

A10-42

© 2022 Perkins&Will