



BYRON LINEAR TRAMWAY PARK

Notes:

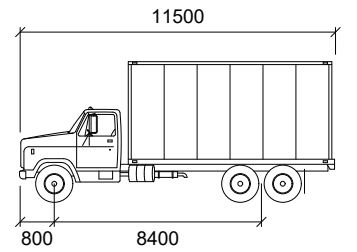

HSU

	mm
Width	: 2600
Track	: 2600
Lock to Lock Time	: 6.0
Steering Angle	: 40.0

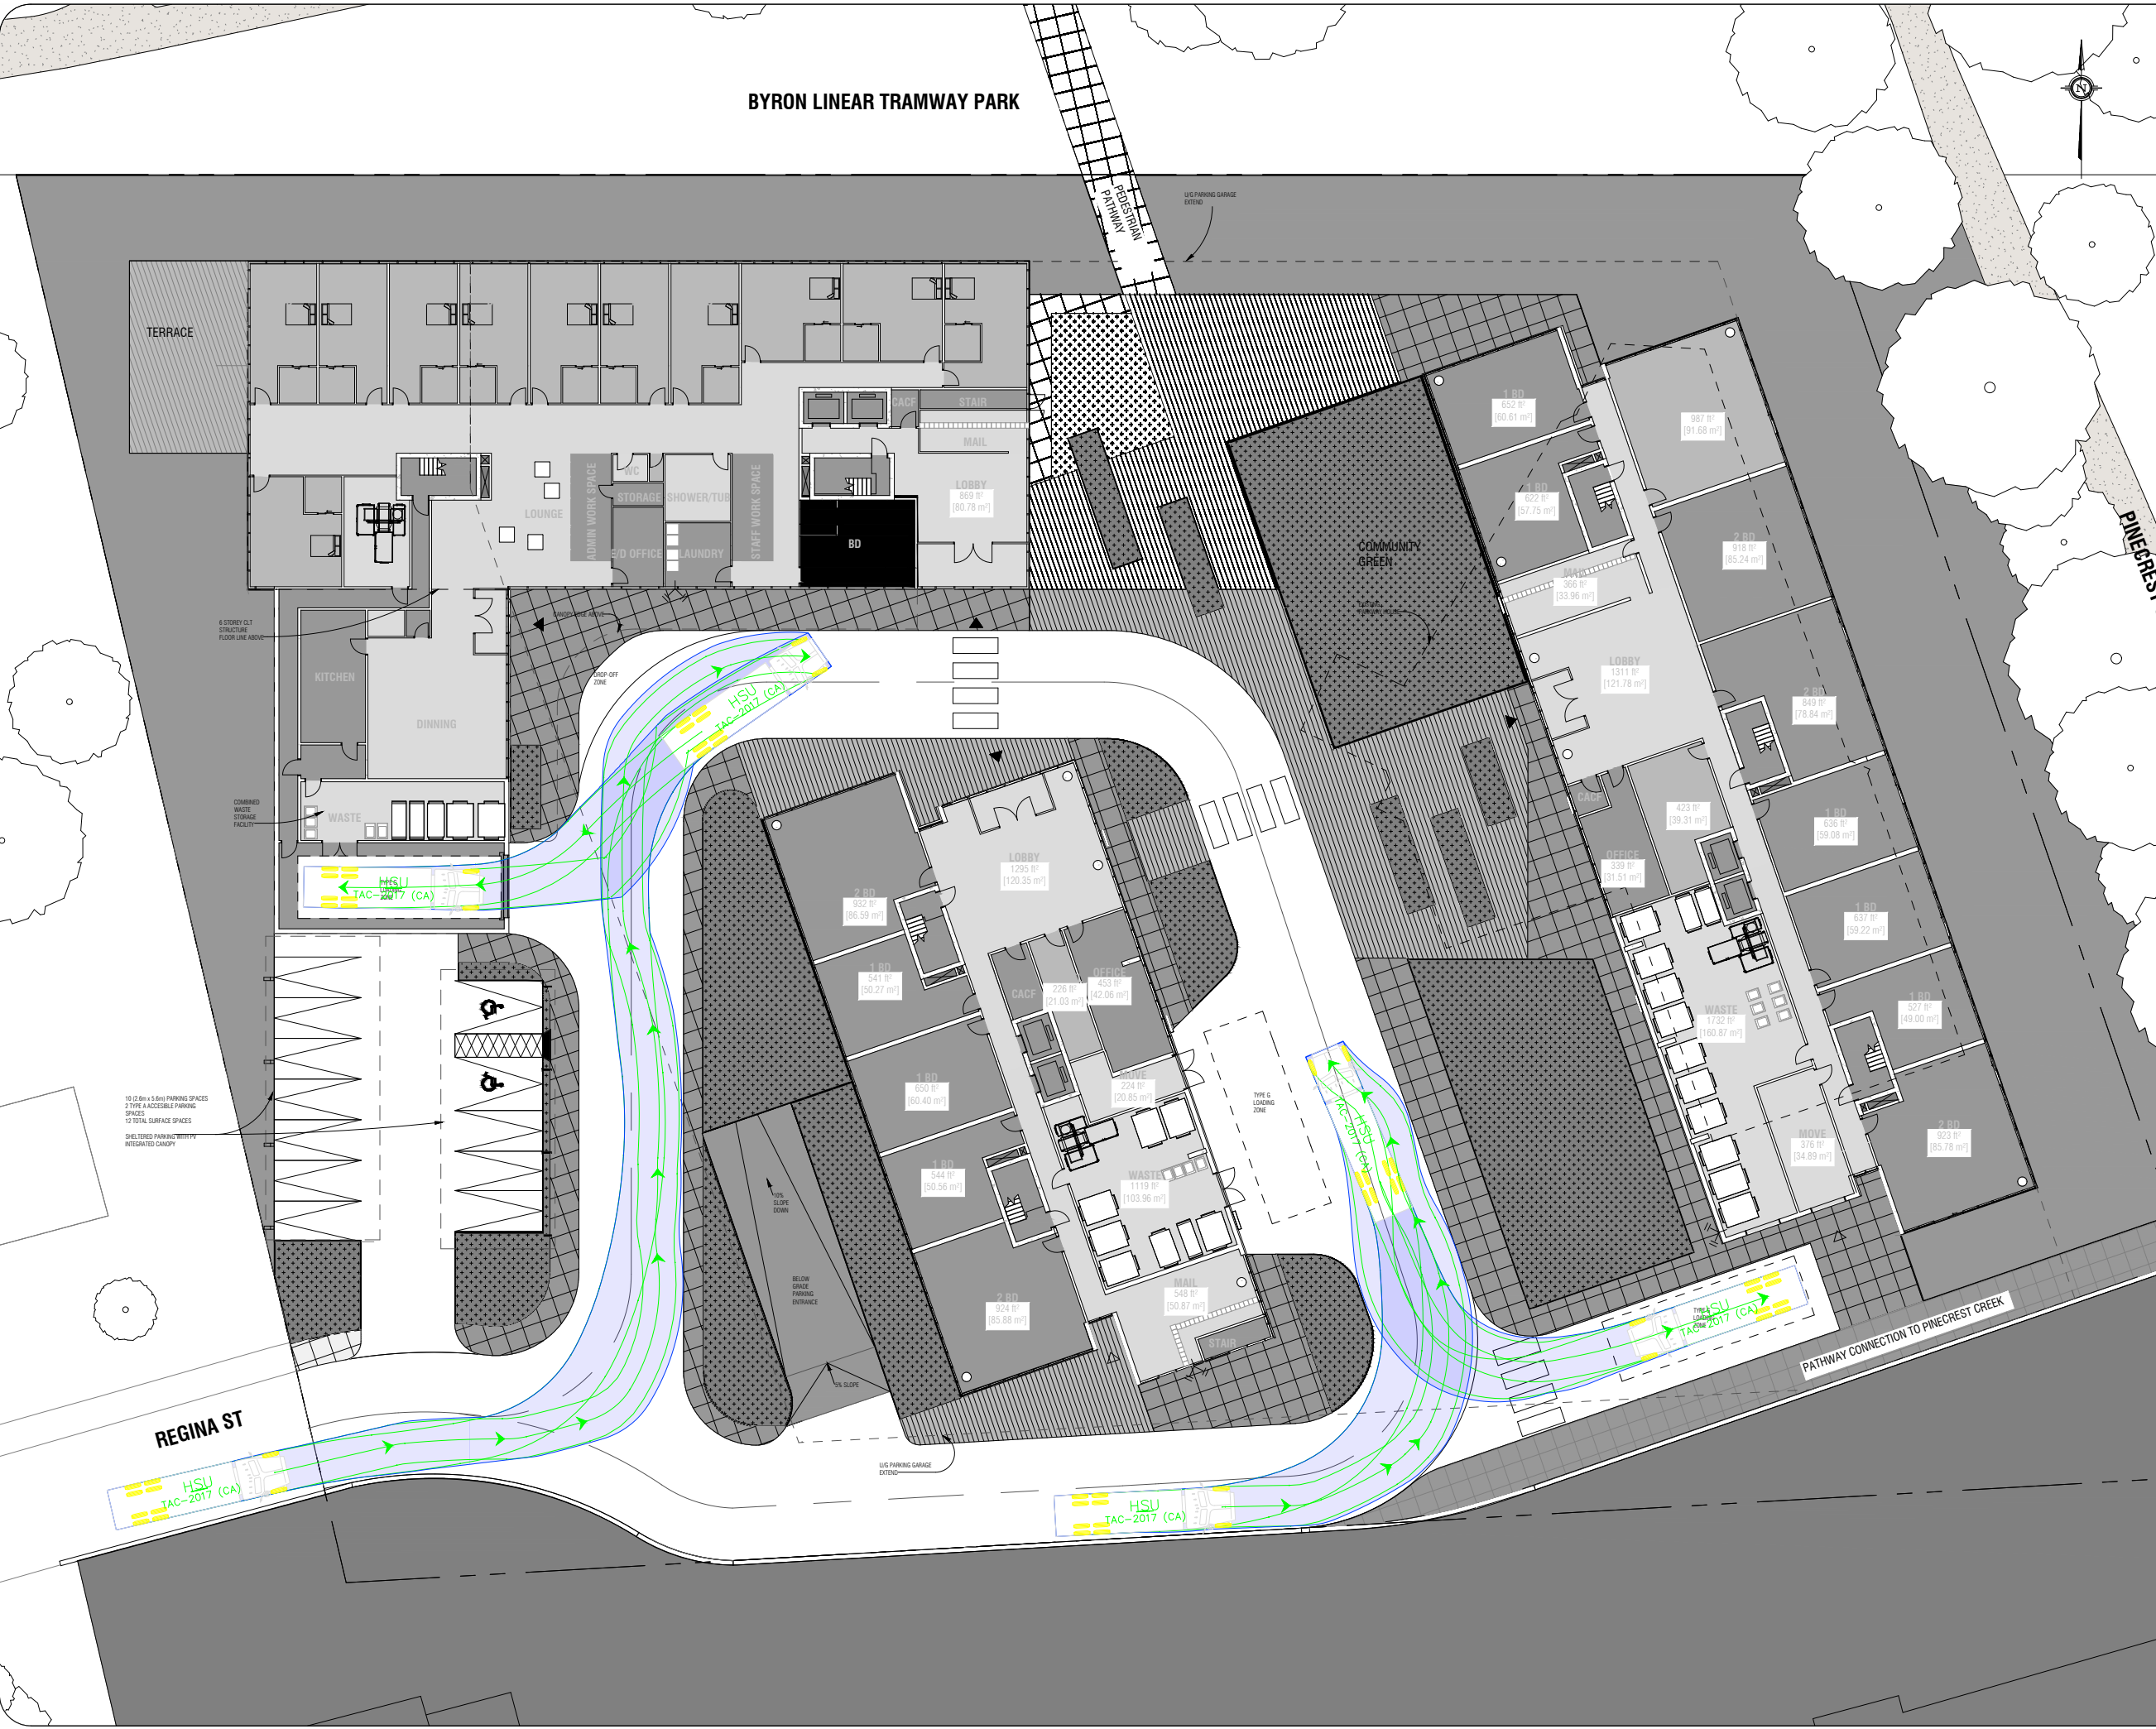

03	Updated Site Plan	BB	2022-05-13
02	Updated Site Plan	BB	2022-05-11
01	Issued for Review	BB	2022-05-04
REV:	DESCRIPTION:	BY:	DATE:
STATUS:			

CGH Transportation
6 Plaza Court
Ottawa, ON
K2H 7W1
(343) 999-9117

CLIENT: Windmill Developments Group Ltd.

ARCHITECT:


SITE: 2475 Regina Street

TITLE: Turning Movement Analysis
HSU To Loading Space (1)

SCALE AT A3:	DATE:	DRAWN:	CHECKED:
NTS	2022-05-13	BB	JK
PROJECT NO:	DRAWING NO:	REVISION:	
2021-057	001	03	

BYRON LINEAR TRAMWAY PARK

Notes:

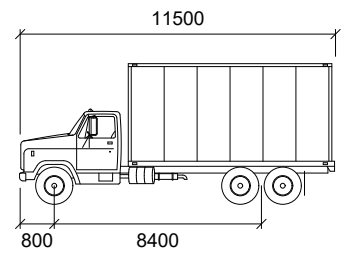

HSU

	mm
Width	: 2600
Track	: 2600
Lock to Lock Time	: 6.0
Steering Angle	: 40.0



03	Updated Site Plan	BB	2022-05-13
02	Updated Site Plan	BB	2022-05-11
01	Issued for Review	BB	2022-05-04
REV:	DESCRIPTION:	BY:	DATE:
STATUS:			

CGH Transportation
6 Plaza Court
Ottawa, ON
K2H 7W1
(343) 999-9117

CLIENT: Windmill Developments Group Ltd.

ARCHITECT:


SITE: 2475 Regina Street

TITLE: Turning Movement Analysis
HSU To Loading Space (2)

SCALE AT A3:	DATE:	DRAWN:	CHECKED:
NTS	2022-05-13	BB	JK
PROJECT NO:	DRAWING NO:	REVISION:	
2021-057	002	03	

BYRON LINEAR TRAMWAY PARK

Notes:

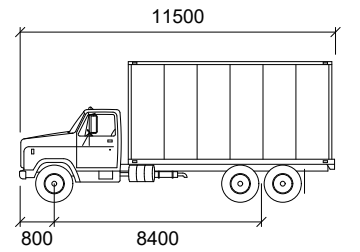

HSU

	mm
Width	: 2600
Track	: 2600
Lock to Lock Time	: 6.0
Steering Angle	: 40.0

03	Updated Site Plan	BB	2022-05-13
02	Updated Site Plan	BB	2022-05-11
01	Issued for Review	BB	2022-05-04
REV:	DESCRIPTION:	BY:	DATE:
STATUS:			

CGH Transportation
6 Plaza Court
Ottawa, ON
K2H 7W1
(343) 999-9117

CLIENT: Windmill Developments Group Ltd.

ARCHITECT:

SITE: 2475 Regina Street


TITLE: Turning Movement Analysis
HSU Exit Loading Space (1)

SCALE AT A3:	DATE:	DRAWN:	CHECKED:
NTS	2022-05-13	BB	JK
PROJECT NO:	DRAWING NO:	REVISION:	
2021-057	003	03	



BYRON LINEAR TRAMWAY PARK

Notes:

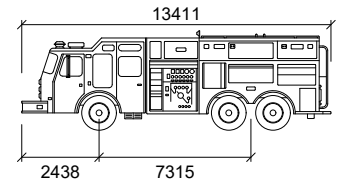

Pumper Fire Truck

	mm
Width	: 2591
Track	: 2591
Lock to Lock Time	: 6.0
Steering Angle	: 37.8



03	Updated Site Plan	BB	2022-05-13
02	Updated Site Plan	BB	2022-05-11
01	Issued for Review	BB	2022-05-04
REV:	DESCRIPTION:	BY:	DATE:
STATUS:			

CGH Transportation
 6 Plaza Court
 Ottawa, ON
 K2H 6W6
 (343) 999-9117

CLIENT: Windmill Developments Group Ltd.

ARCHITECT:


SITE: 2475 Regina Street

TITLE: Turning Movement Analysis
 Fire Truck Movements (1)

SCALE AT A3:	DATE:	DRAWN:	CHECKED:
NTS	2022-05-13	BB	JK
PROJECT NO:	DRAWING NO:	REVISION:	
2021-057	004	03	

BYRON LINEAR TRAMWAY PARK

Notes:

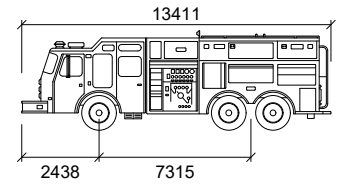

Pumper Fire Truck

	mm
Width	: 2591
Track	: 2591
Lock to Lock Time	: 6.0
Steering Angle	: 37.8



03	Updated Site Plan	BB	2022-05-13
02	Updated Site Plan	BB	2022-05-11
01	Issued for Review	BB	2022-05-04
REV:	DESCRIPTION:	BY:	DATE:
STATUS:			

CGH Transportation
 6 Plaza Court
 Ottawa, ON
 K2H 6W6
 (343) 999-9117

CLIENT: Windmill Developments Group Ltd.
 ARCHITECT:

SITE: 2475 Regina Street
 TITLE: Turning Movement Analysis
 Fire Truck Movements (2)

SCALE AT A3:	DATE:	DRAWN:	CHECKED:
NTS	2022-05-13	BB	JK
PROJECT NO:	DRAWING NO:	REVISION:	
2021-057	005	03	