


LEGEND

- FFL FINISHED FLOOR ELEVATION
- TOF TOP OF FOUNDATION
- BFL BASEMENT FLOOR ELEVATION
- USF UNDERSIDE OF FOOTING
- PROPERTY LINE
- CB [] CATCH-BASIN
- MH () STORM MANHOLE
- CB/MH () CATCH-BASIN/MANHOLE
- MH () SANITARY MANHOLE
- FH () FIRE HYDRANT
- CS () CURB STOP & STANDPOST
- SAN --- SANITARY SEWER
- ST --- STORM SEWER
- WS/WM --- WATER SERVICE/WATERMAIN
- OBV --- OBVERT OF PIPE
- SPL --- SPRINGLINE OF PIPE
- INV --- INVERT OF PIPE
- 150mm BARRIER CURB
- D.C. --- DEPRESSED CURB

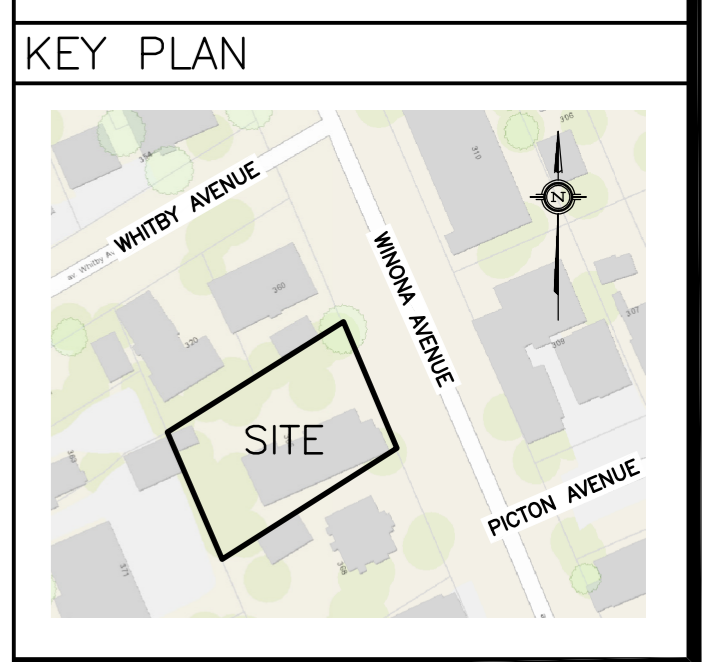

No.	DATE	REVISION
2	JUN 3-22	ISSUED FOR APPROVAL
1	MAY 12-22	ISSUED FOR COORDINATION

D. B. GRAY ENGINEERING INC.
 Stormwater Management - Grading & Drainage - Storm & Sanitary Sewers - Watermain
 700 Long Point Circle 613-425-8044
 Ottawa, Ontario d.gray@dbgrayengineering.com

Project
**PROPOSED
 3-STORY (4-LEVEL)
 APARTMENT BUILDING
 366 WINONA AVENUE
 OTTAWA, ONTARIO**

Drawing Title
**EXISTING CONDITIONS,
 REMOVALS &
 DECOMMISSIONING**

Engineer's Seal

NOT VALID UNLESS
SIGNED & DATED

Drawn D.B.G.
 H. Scale 1:100
 V. Scale
 Date MAY 12-22
 Job No. 21142

Drawing No.
**C-3
 of 7**

REFER TO NOTES, DETAILS &
 SCHEDULES ON DRAWINGS C-4 & C-5