


1

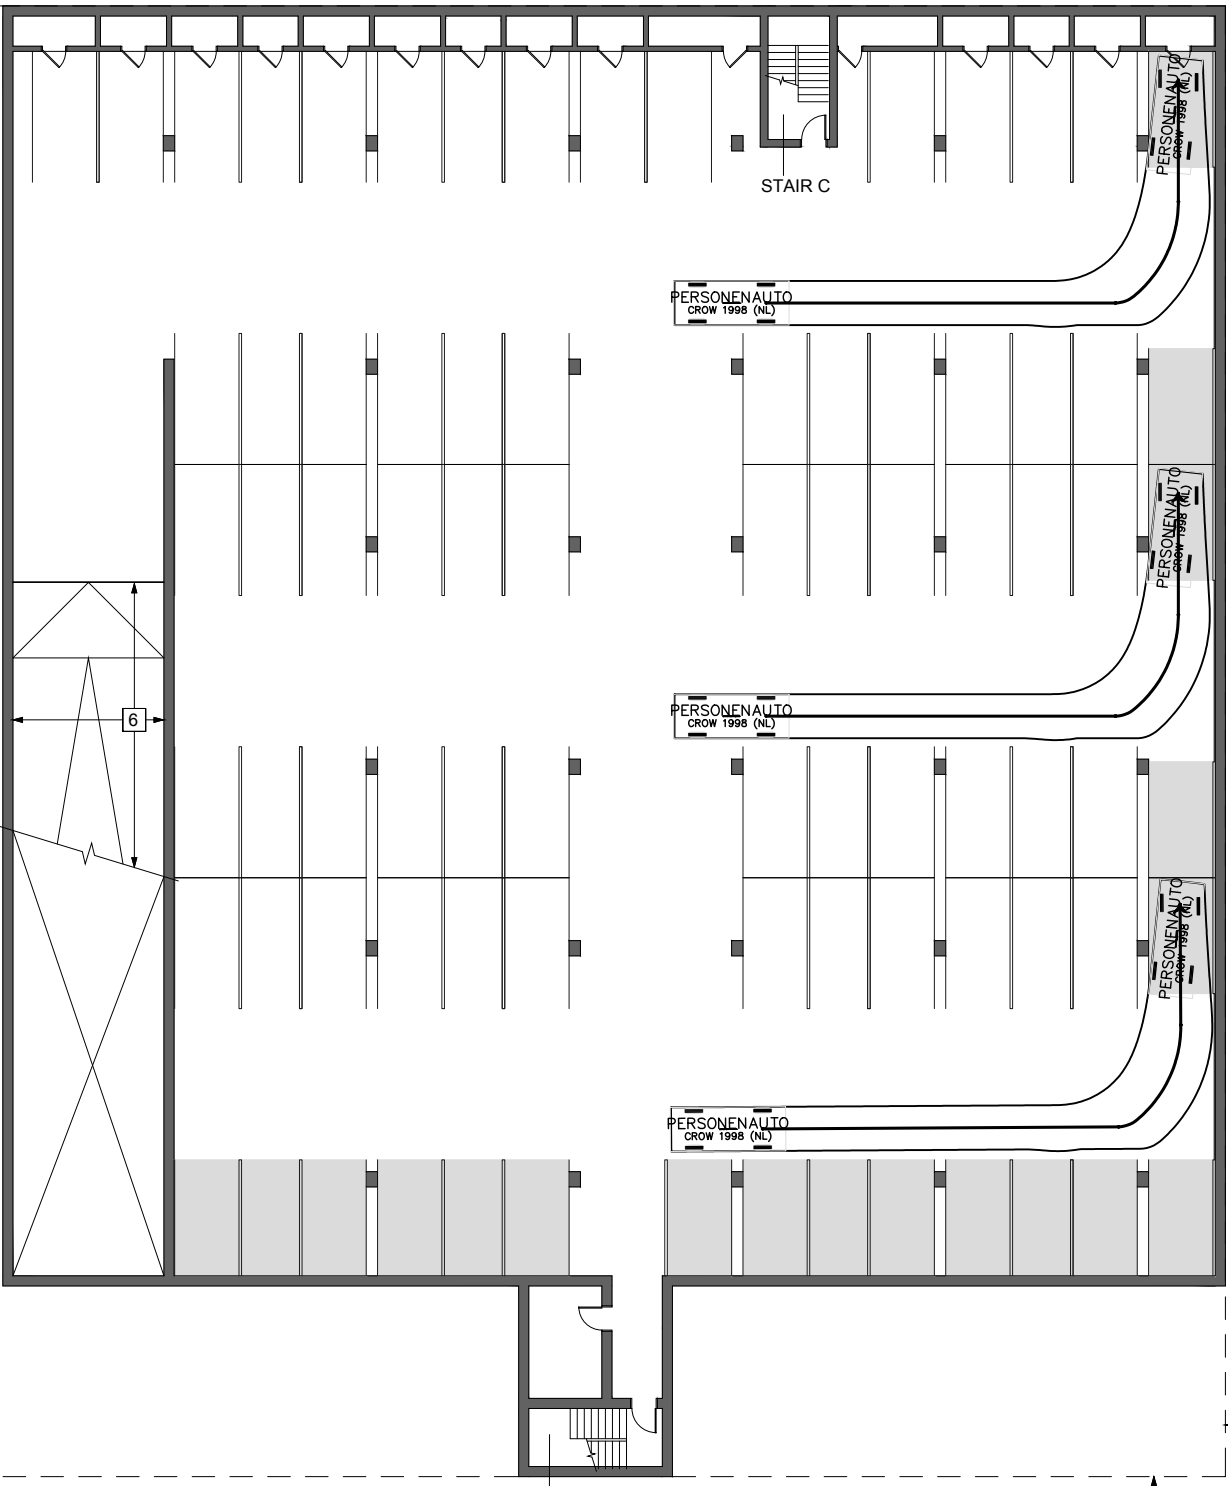


1



Engineers, Planners & Landscape Architects
 Suite 200, 240 Michael Cowpland Drive
 Ottawa, Ontario, Canada K2M 1P6

Telephone (613) 254-9643
 Facsimile (613) 254-5867
 Website www.novatech-eng.com

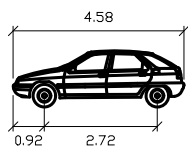

PERSONENAUTO
 NETHERLANDS CROW 1998

Width 1.750m
 Track 1.630m
 Lock to Lock Time 6.0
 Steering Angle 34.2°

16 EDGEWATER STREET


TURNING MOVEMENT

SCALE 1 : 300

DATE JUL 2022 JOB 121117 FIGURE TM-6

C:\temp\AcPublish_19372\121117-TM-UG.dwg, TM6, Jul 13, 2022 - 1:16pm, rhillier

1

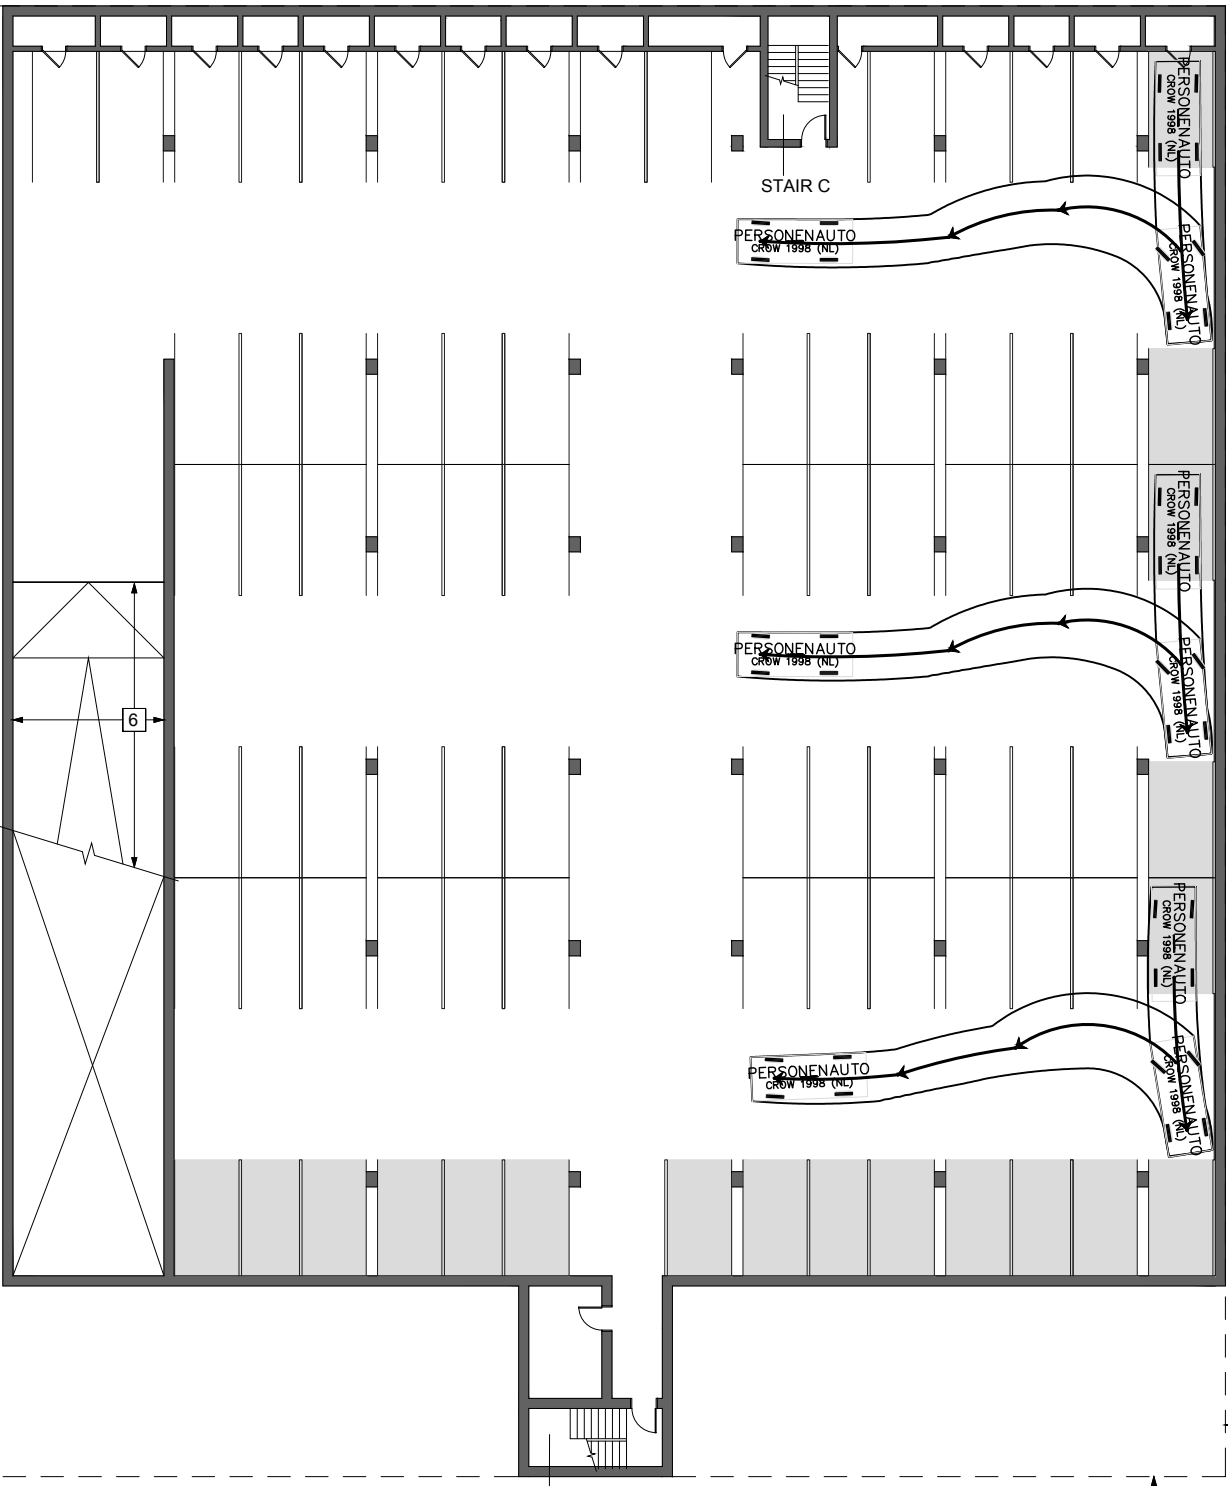


1



Engineers, Planners & Landscape Architects
 Suite 200, 240 Michael Cowpland Drive
 Ottawa, Ontario, Canada K2M 1P6

Telephone (613) 254-9643
 Facsimile (613) 254-5867
 Website www.novatech-eng.com

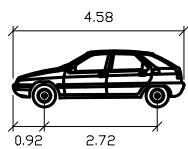

PERSONENAUTO
 NETHERLANDS CROW 1998

Width 1.750m
 Track 1.630m
 Lock to Lock Time 6.0
 Steering Angle 34.2°

16 EDGEWATER STREET

TURNING MOVEMENT

SCALE 1 : 300

DATE JUL 2022 JOB 121117 FIGURE TM-7

C:\temp\AcPublish_19372\121117-TM-UG.dwg, TM7, Jul 13, 2022 - 1:16pm, rhillier