


Phase	Block	Class	Area	Floors
1	301	Site/Parkade	85,000	1 (b/g)
1	208	Office	18,000	3
1	208	Retail	9,000	3
1	205.5A	Residential	67,784	6
1	205.5A	Retail	12,408	1
1	207	Office	20,000	4
1	207	Retail	20,000	2
1	206	Residential	200,000	18
1	206	Retail	8,500	4
1	206	Community	7,000	2

Phase	Block	Class	Area	Floors
2	211	Residential	60,000	6
3	209	Office	47,000	2
3	209	Residential	38,000	6
3	210	Office	34,000	4
3	210	Retail	25,000	2
4	209	Office	47,000	2
4	209	Residential	38,000	6
4	210	Office	34,000	4
4	210	Retail	25,000	2

Phase	Block	Class	Area	Floors
5	201	Residential	130,000	15
5	201	Retail	4,000	2
5	202	Residential	71,000	8
5	202	Retail	2,800	2
5	203	Residential	152,000	15
5	203	Retail	3,500	2
6	212	Residential	97,000	14
6	212	Hotel	62,000	4
6	212	Special Event	56,000	6
7	213	Residential	138,500	10
7	213	Retail	4,000	2

ONTARIO LANDS SITE AREA (area within property boundary lines)	
CHAUDIERE WEST	255,335 SQ.FT. (23,730 m <sup>2</sup> )
CHAUDIERE EAST	231,680 SQ.FT. (21,532 m <sup>2</sup> )
ALBERT ISLAND WEST	68,146 SQ.FT. (6,331 m <sup>2</sup> )

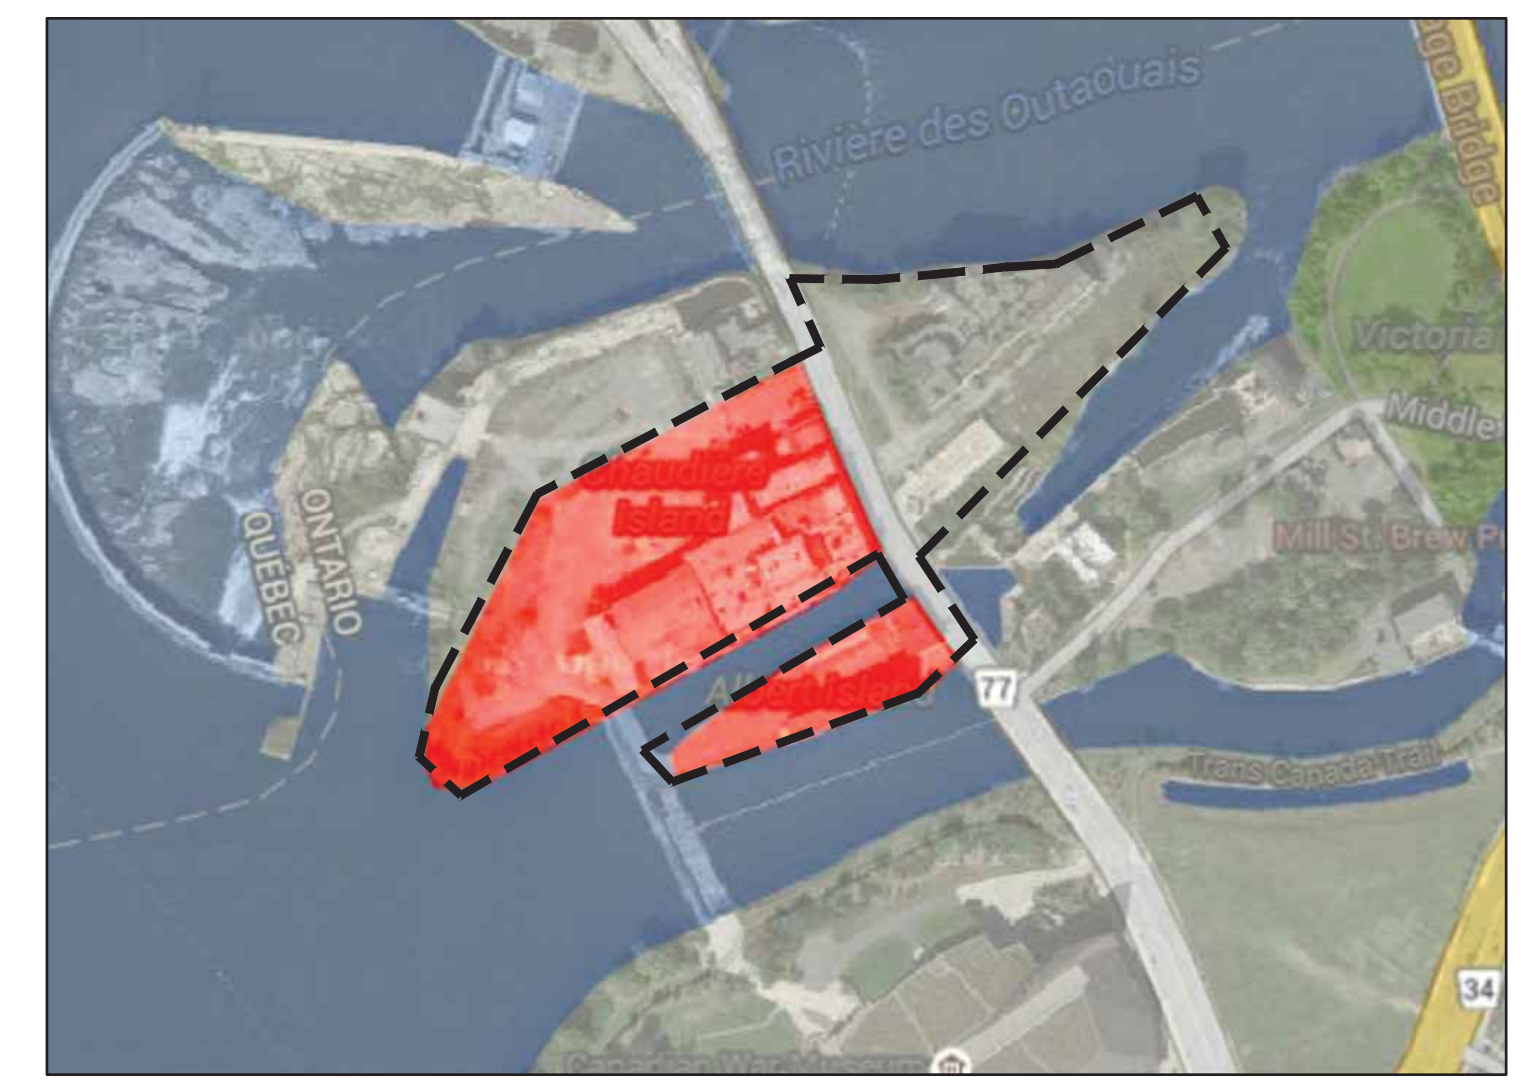

LOCATION PLAN

PROJECT TEAM

**PLANNING**  
 FOTENI CONSULTANTS INC.  
 PAUL BLACK  
 MIGUEL TREMBLAY  
 T. 613.393.5799

**ARCHITECT**  
 BARRY J. HOBIN & ASSOCIATES ARCHITECTS INC.  
 GORD LORIMER  
 T. 613.2383.2700

**CIVIL**  
 DAVID SHAEFFER ENGINEERING LTD  
 ADAM FORTER  
 T. 613.836.0856 x231

**LANDSCAPE ARCHITECT**  
 PROJET PAYSAGE  
 SERGE GALLANT  
 T. 514.849.7700

**TRANSPORTATION**  
 PARSONS  
 RONALD JACK  
 T. 613.738.4160

**SITE WIDE ELECTRICAL**  
 GROSSEY ENGINEERING LTD.  
 DUANE WAITE  
 T. 613.497.3111 x228

**SITE WIDE MECHANICAL**  
 GOODKEY WEEDMARK & ASSOCIATES LIMITED  
 ROBERT LEVESQUE  
 T. 613.727.5111 x234

**GEOTECHNICAL**  
 PATERSONS GROUP  
 CARLOS DASILVA  
 T. 613.226.7381

CLIENT APPROVAL

Signature: \_\_\_\_\_ Date: \_\_\_\_\_  
 Name: CLIENT NAME  
 Title: CLIENT TITLE  
 Company: CLIENT

no.	date	revision
2	16.06.06	ISSUED FOR COORDINATION
1	15.08.14	ISSUED FOR S.P.C. PHASE 1A


It is the responsibility of the appropriate contractor to check and verify all dimensions on site and report all errors and/or omissions to the architect.

All contractors must comply with all pertinent codes and by-laws.

Do not scale drawings.

This drawing may not be used for construction until signed.

Copyright reserved.

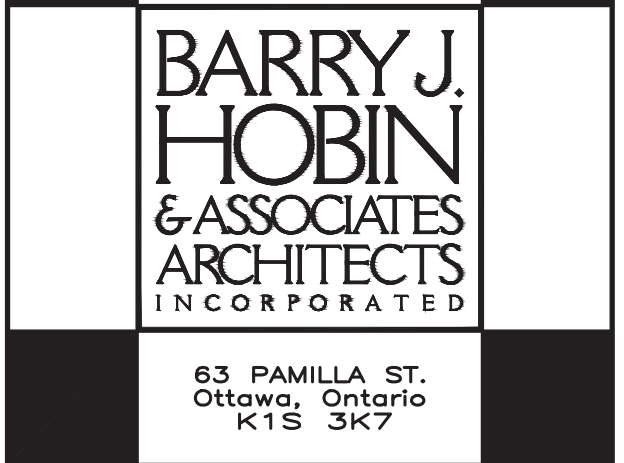

613-238-7200 Fax: 613-235-2005  
 Email: mail@hobinarc.com

project		
ZIBI		
drawing title		
MASTER PLAN ONTARIO LANDS		
drawn	date	scale
PB	15.07.01	1:500
project		1508
drawing no.		A001