





 


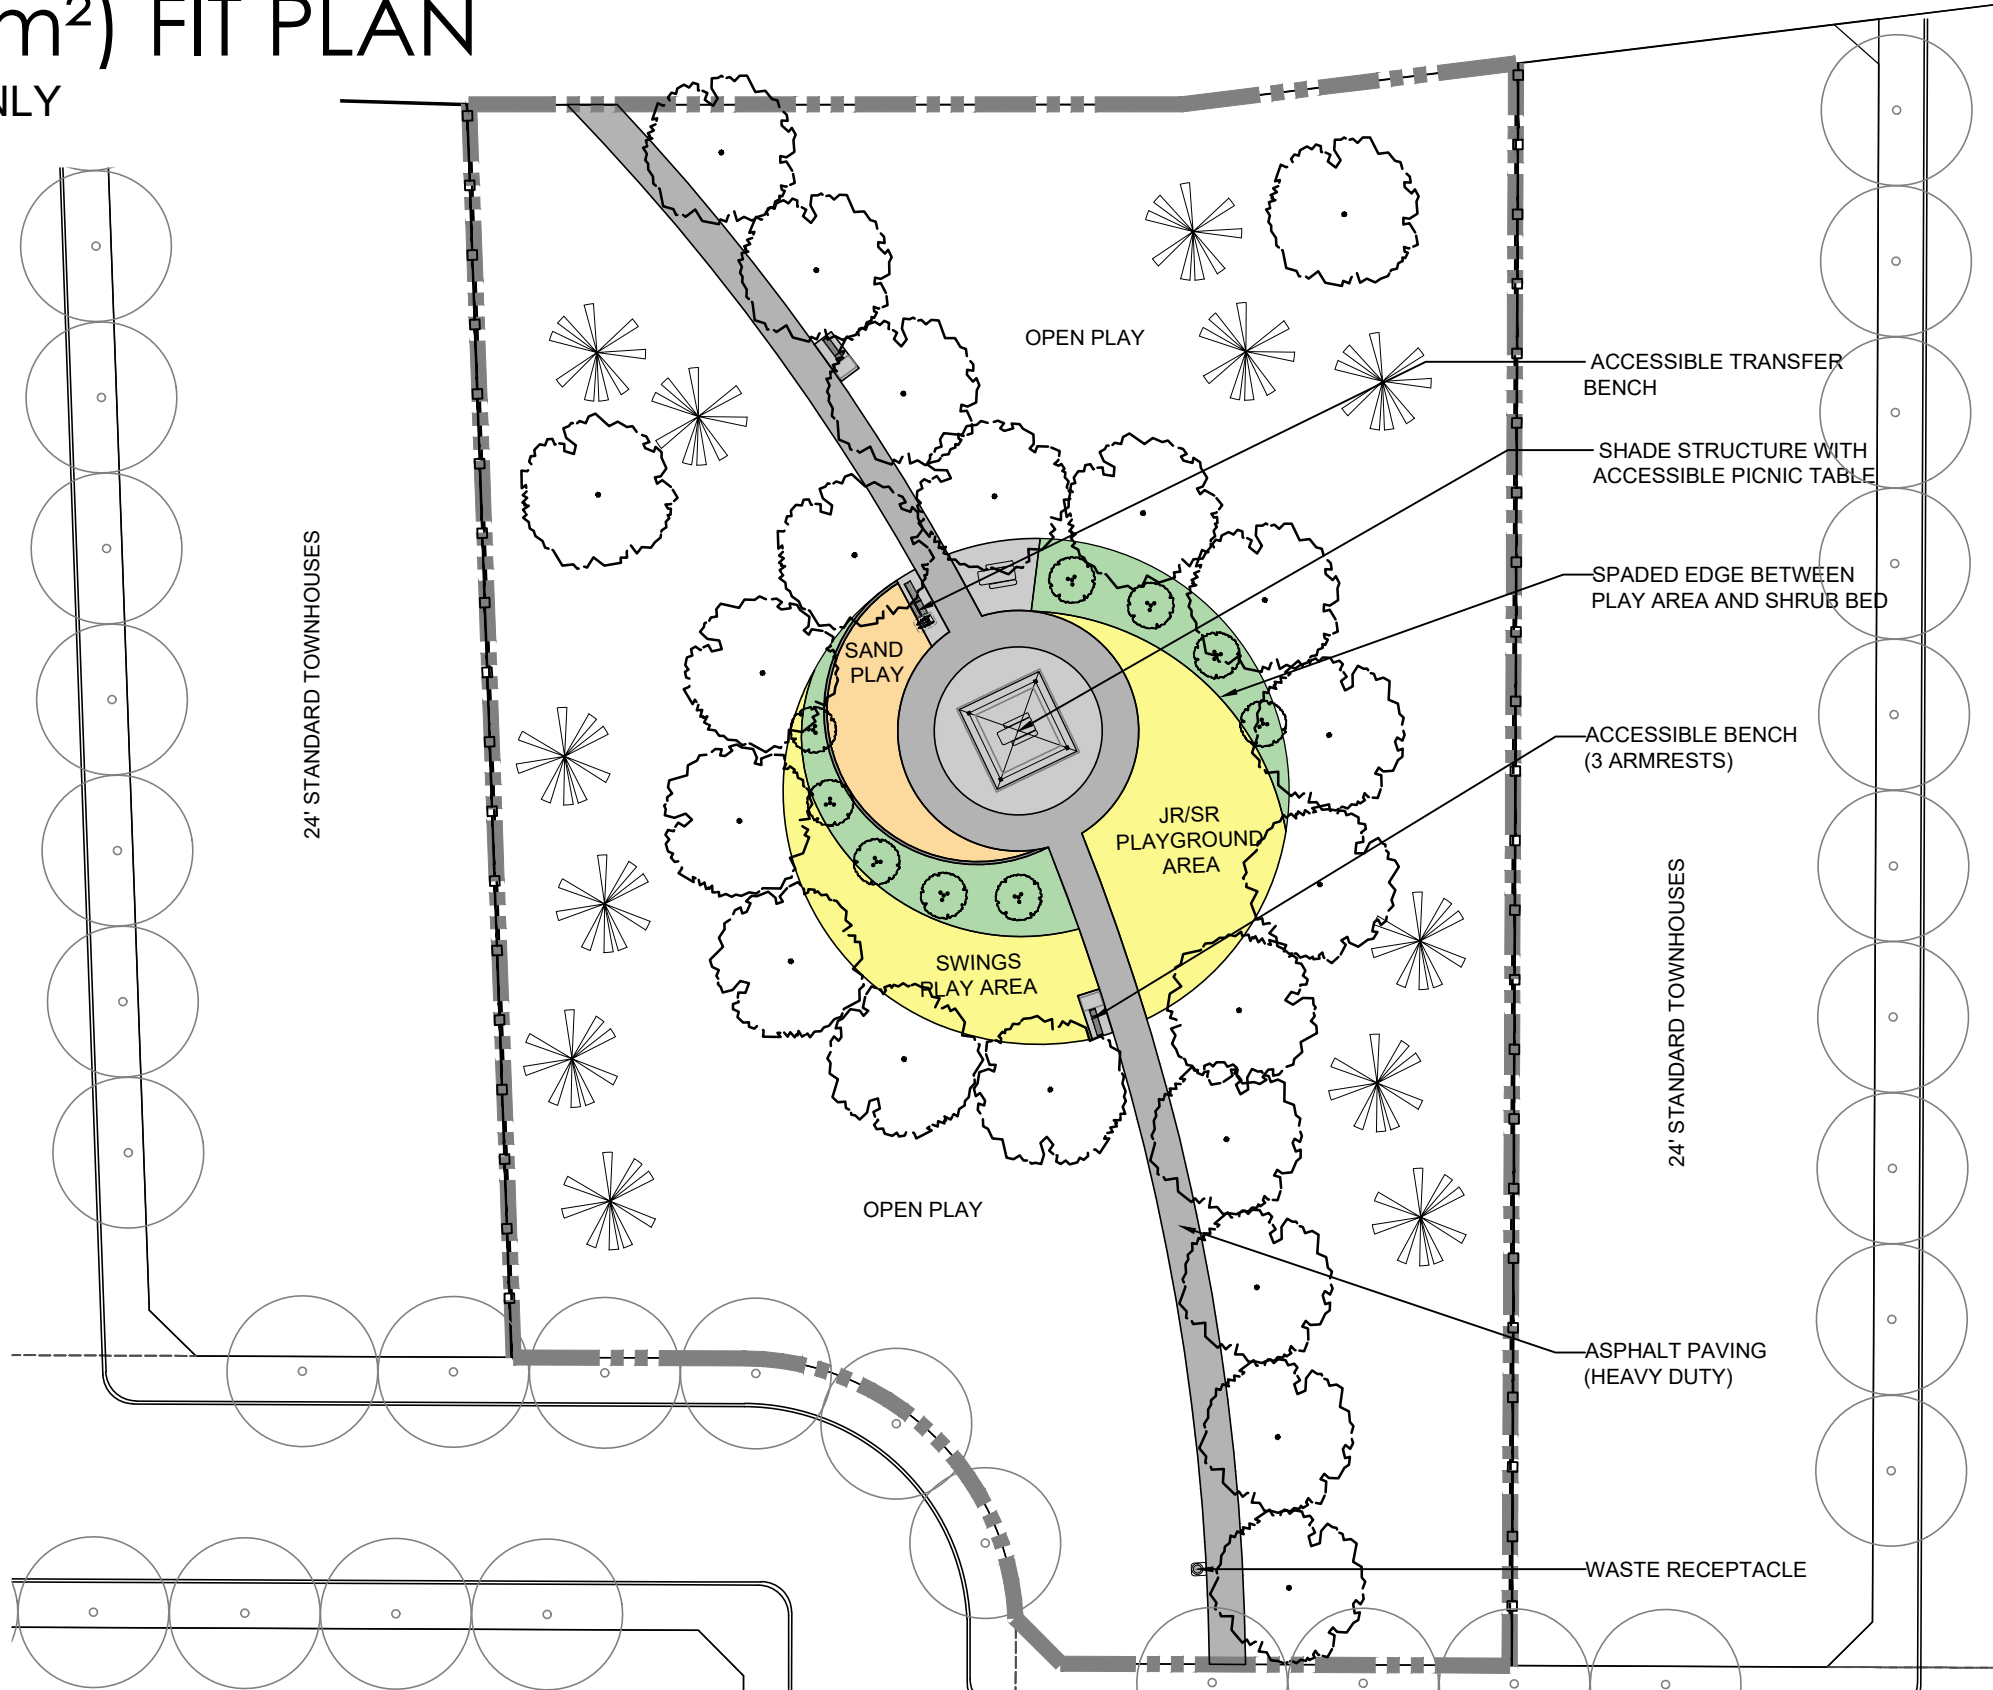

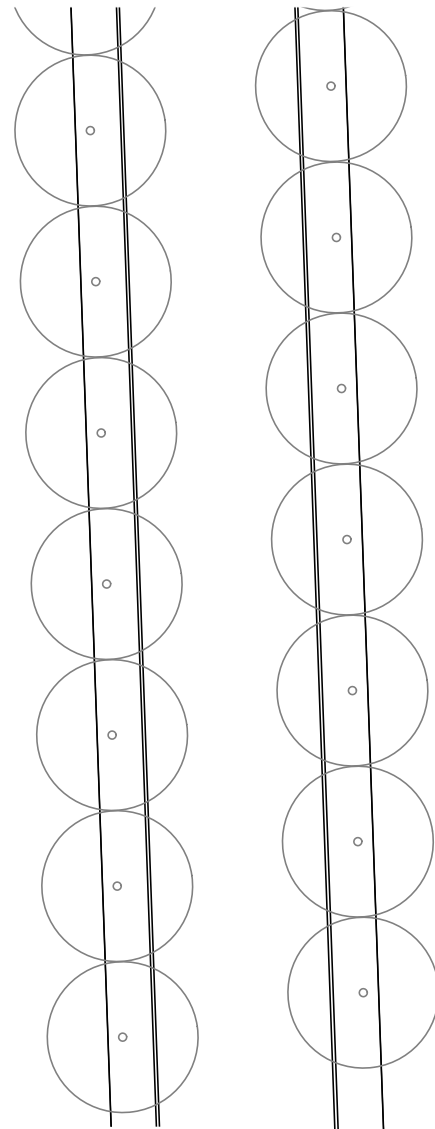

 

PARK 3 (6400m²) FIT PLAN

FOR DEMONSTRATION ONLY





- ### LEGEND
-  ENGINEERED WOOD FIBRE
 -  SAND PLAY AREA
 -  ASPHALT PATHWAY
 -  CIP CONCRETE
 -  BERMS WITH MULTI-STEM TREE PLANTING
 -  TURF
 -  BENCH
 -  DECIDUOUS TREE
 -  CONIFEROUS TREE
 -  SMALL MULTI-STEM DECIDUOUS TREE
 -  STREET TREE



CONSERVANCY PHASE 5

THE PARK DESIGN WILL UNDERGO PUBLIC CIRCULATION AT A LATER DATE

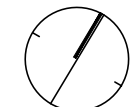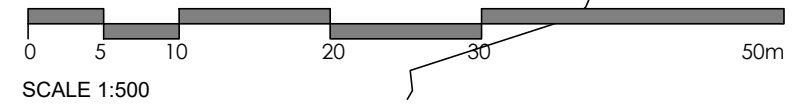

Date: DEC 2, 2022
 Scale: 1:500
 Job No.: 22-004

