

**GENERAL NOTES**

- ALL GENERAL SITE INFORMATION AND CONDITIONS COMPILED FROM EXISTING PLANS AND CONSULTANT'S FIELD NOTES. REPORT ALL DISCREPANCIES PRIOR TO ANY WORK. NO RESPONSIBILITY IS BORNE BY THE CONSULTANT FOR UNDERLYING SUBSURFACE CONDITIONS.
- THE CONTRACTOR IS TO NOTIFY ALL UTILITY COMPANIES PRIOR TO EXCAVATION TO ASCERTAIN LOCATION OF UNDERLYING SERVICES. VERIFY ALL ELEVATIONS WITH INFORMATION SHOWN.
- ALL DIMENSIONS AND GRADES ARE TO BE VERIFIED ON SITE PRIOR TO ANY CONSTRUCTION BY THE LANDSCAPE ARCHITECT.
- CONTRACTOR IS TO MAINTAIN POSITIVE SURFACE RUNOFF THROUGHOUT THE ENTIRE CONSTRUCTION PERIOD.
- REINSTATE ALL DAMAGE CAUSED CONTRACTOR TO STRUCTURES, CURBS, PAVEMENT, PLANTING, ROAD SHOULDERS AND OTHER SITE AMENITIES.
- CONTRACTOR TO STAKE PLANTING LOCATION AND OTHER SITE AMENITIES, UNDER SUPERVISION OF LANDSCAPE ARCHITECT, PRIOR TO ANY WORK.
- NO MODIFICATIONS TO PLANS AND DETAILS, AND NO MATERIALS SUBSTITUTIONS IS PERMITTED WITHOUT THE WRITTEN AUTHORIZATION OF THE LANDSCAPE ARCHITECT.
- USE OF THIS PLAN WITHOUT THE LANDSCAPE ARCHITECT'S SEAL AND SIGNATURE IS NOT ALLOWED AND RELEASE THE LANDSCAPE ARCHITECT OF ANY RESPONSIBILITY.

NO.	DATE	REVISION
1	2023 03 17	ISSUED FOR ZA 1st ROUND REVIEW
2	2022 09 15	ISSUED FOR ZONING AMENDMENT

CLIENT:

**REAL ESTATE**  
**JBHoldingsInc**

ARCHITECT:



**KALLALA design**  
kallaladesign@xplornet.com • 819-725-6795

PROJECT:

**18 HAWTHORNE AVENUE**  
OTTAWA ONTARIO

TITLE:

**LANDSCAPE PLAN**

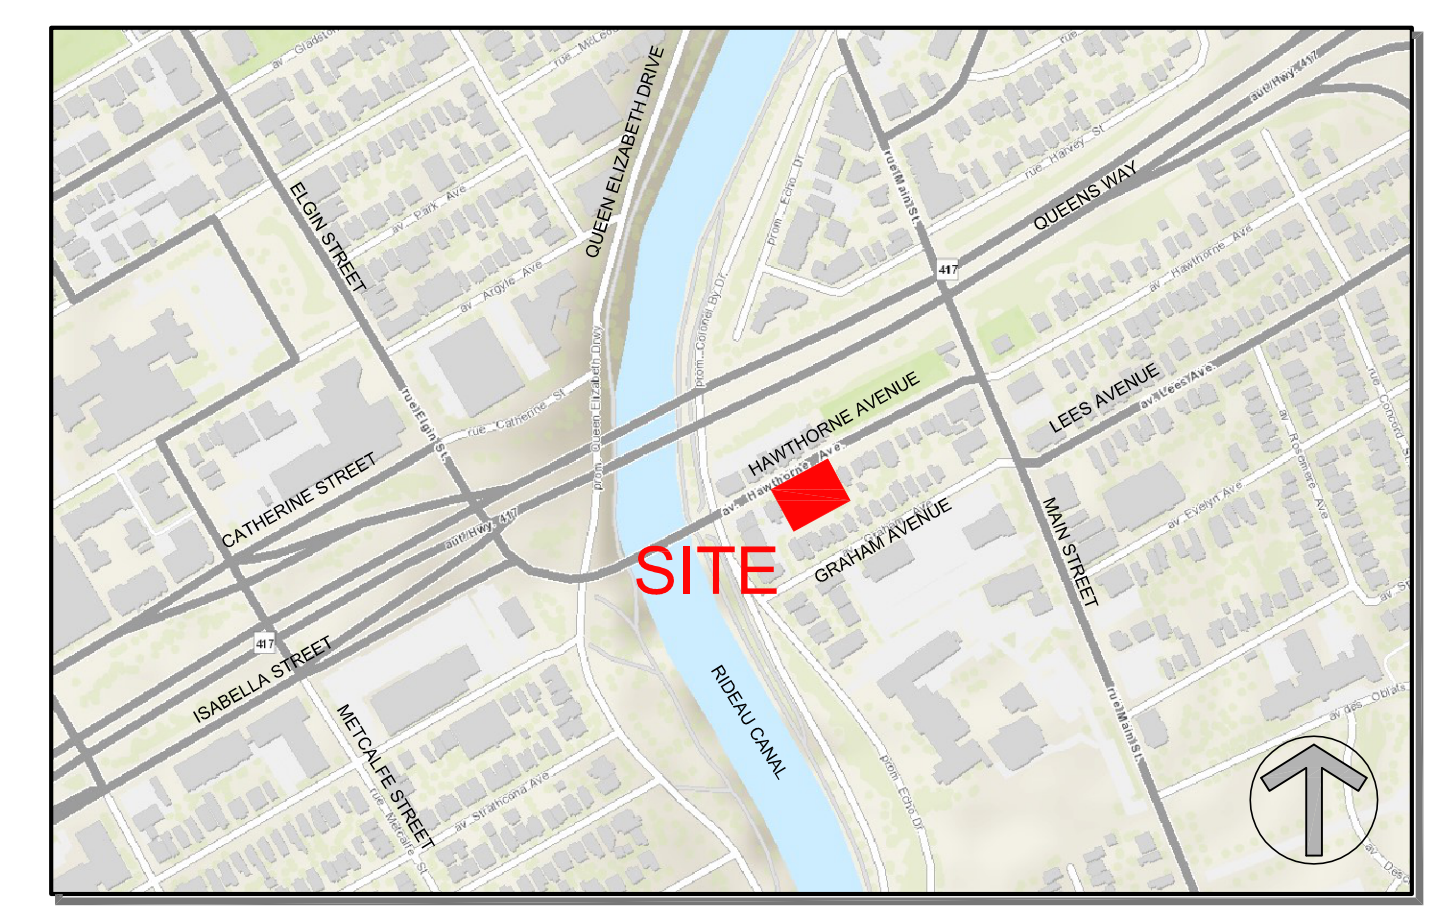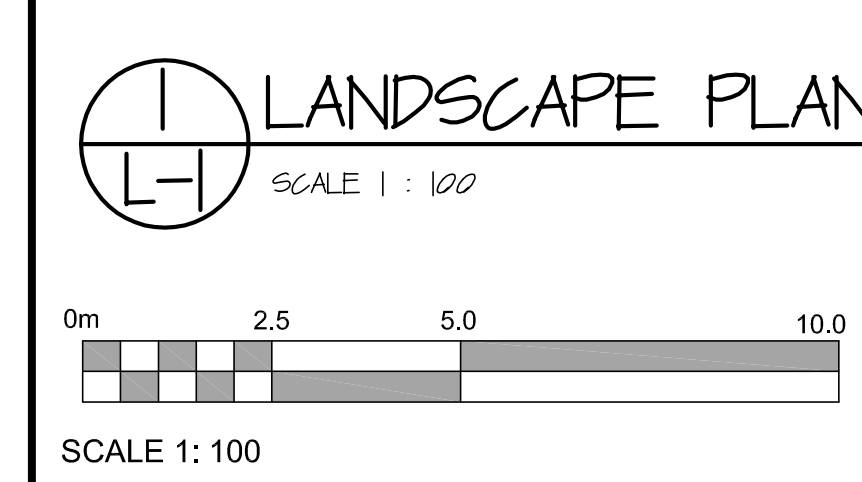

**PLANT LIST**

ID.	Qty.	BOTANICAL NAME	COMMON NAME	SPACING	SCHED.	SIZE	REMARKS
<b>DECIDUOUS TREES</b>							
Ov	6	Ostrya Virginiana	IronWood	See Plan	60mm cat.	WB, straight trunk, uniformly well branched	
Pc-T	9	Prunus Cerasifera	Newport Flowering Plum	See Plan	60mm cat.	WB, straight trunk, uniformly well branched	
<b>SHRUBS</b>							
Pon	-	Physocarpus Opulifolius	Pon Purple Ninebark	1.0m o/c		3 Gal Pots	
Ra	-	Ribes Alpinum	Alpine Current	1.0m o/c		3 Gal Pots	
Raf	-	Rhus Aromatica	Fragrant Sumac	1.0m o/c		3 Gal Pots	
Ha	-	Hydrangea Arborescens	Annabelle Hydrangea	1.0m o/c		3 Gal Pots	
CA	-	Cotoneaster Acutifolius	Peking Cotoneaster	1.0m o/c		3 Gal Pots	
Iv	-	Ilex Verticillata	Winterberry Holly	1.0m o/c		3 Gal Pots	
<b>ORNAMENTAL GRASS</b>							
CaKF	-	Calamagrostis Acutiflora	Karl Foerster Feather Reed Grass	0.6m o/c		2 Gal Pots	
Pv	-	Panicum Virgatum	Prairie Fire Switch Grass	0.6m o/c		2 Gal Pots	
<b>VINE</b>							
Pt	-	Parthenocissus Tricuepdata	Boston Ivy	0.6m o/c		1 Gal Pots	

IRRIGATION: PROVIDE FULL COVERAGE DRIP IRRIGATION TO ALL PLANT BEDS, TREE PITS AND PLANTERS