


PLAN

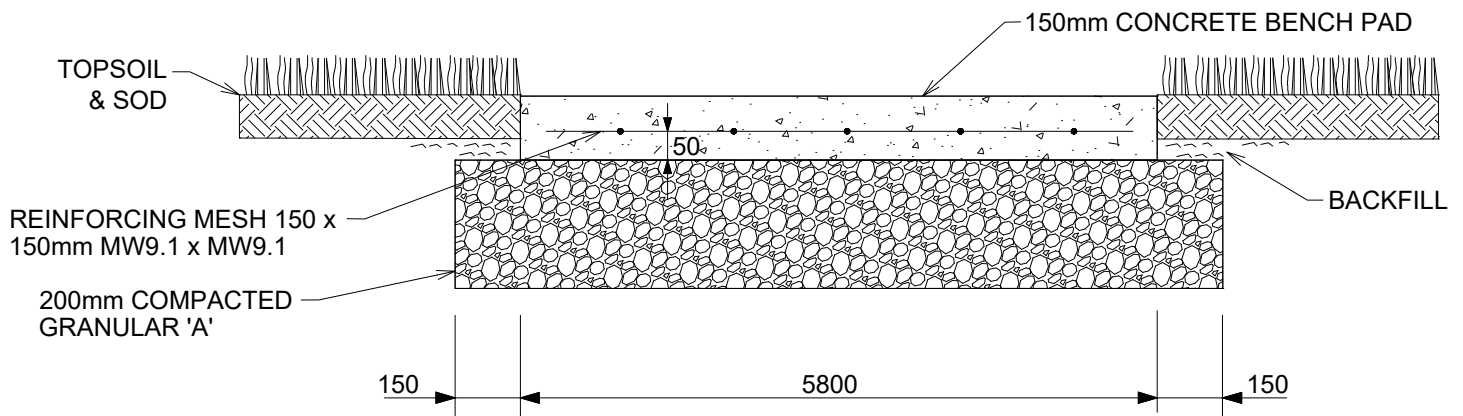

SECTION A-A

NOTES:

1. CONCRETE PADS TO BE IN ACCORDANCE WITH OPSS AND CITY OF OTTAWA STANDARDS
2. ALL PADS TO BE SLOPED 2% MAX. TOWARDS THE ROAD UNLESS OTHERWISE DIRECTED BY THE CONTRACT ADMINISTRATOR
3. THE SURFACE ELEVATION OF THE PAD MUST BE FLUSH TO THE SURFACE ELEVATION OF ADJACENT GRADE (SIDEWALK OR BOULEVARD)
4. ALL MEASUREMENTS ARE IN MILLIMETRES UNLESS OTHERWISE NOTED
5. FINISH TO MATCH SIDEWALK
6. DIMENSIONS COULD VARY AT OC TRANSP0 DISCRETION



TITLE:

**CONCRETE BENCH PAD
ADJACENT TO SIDEWALK**

DATE: MAR 2016

REV: MAR 2023

DWG No: SC11.2