



BURGER RESTAURANT  
= 210m<sup>2</sup> (CITY GFA)

### Para Transpo Option 1 Loading Zone Interim Conditions

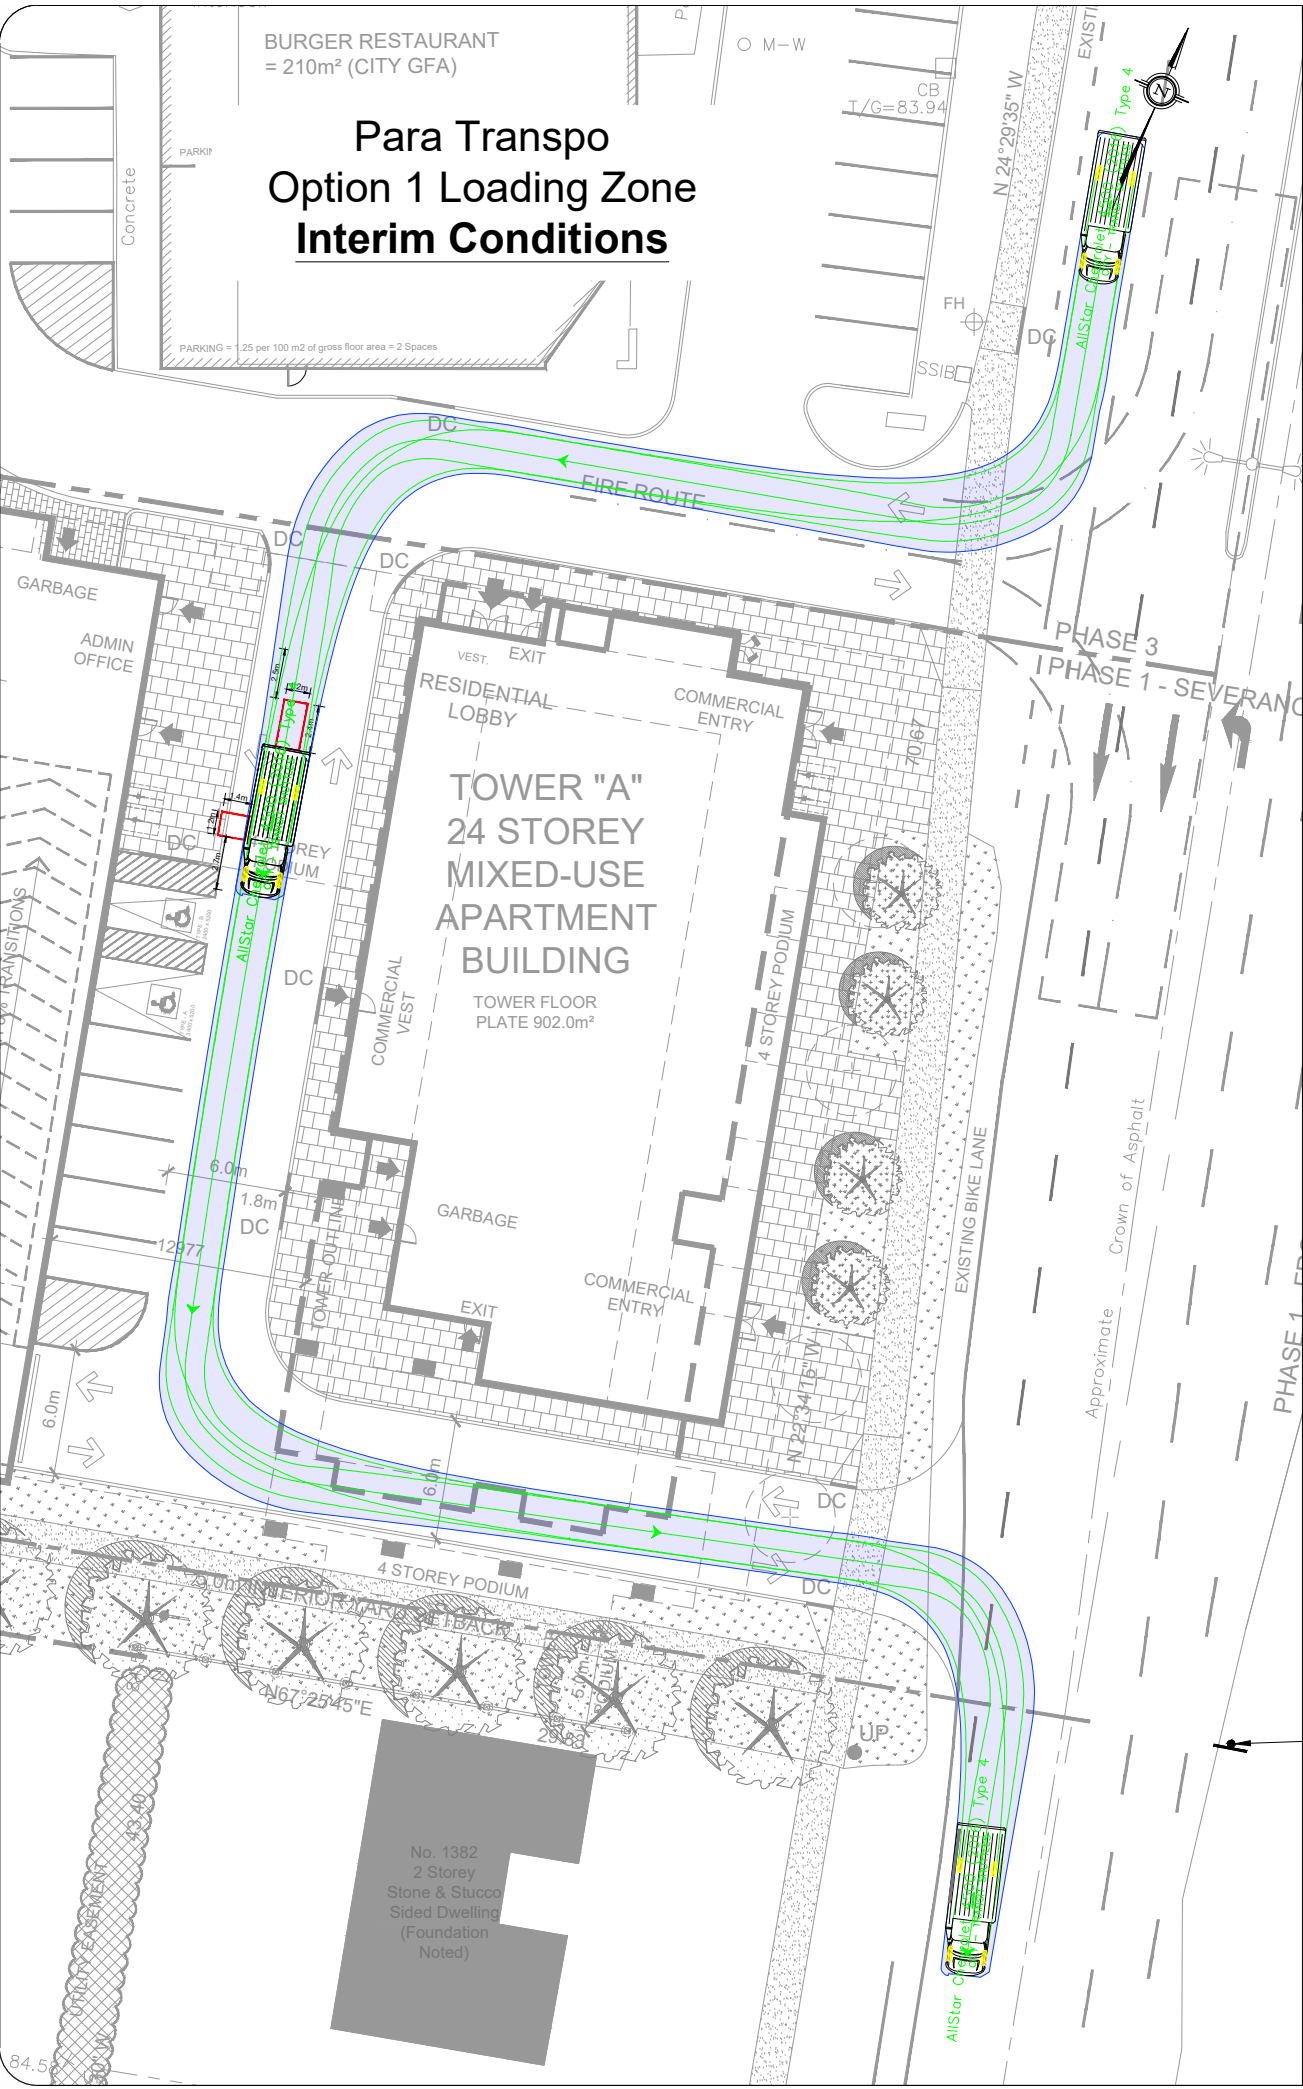


### Para Transpo Option 1 Loading Zone Ultimate Conditions

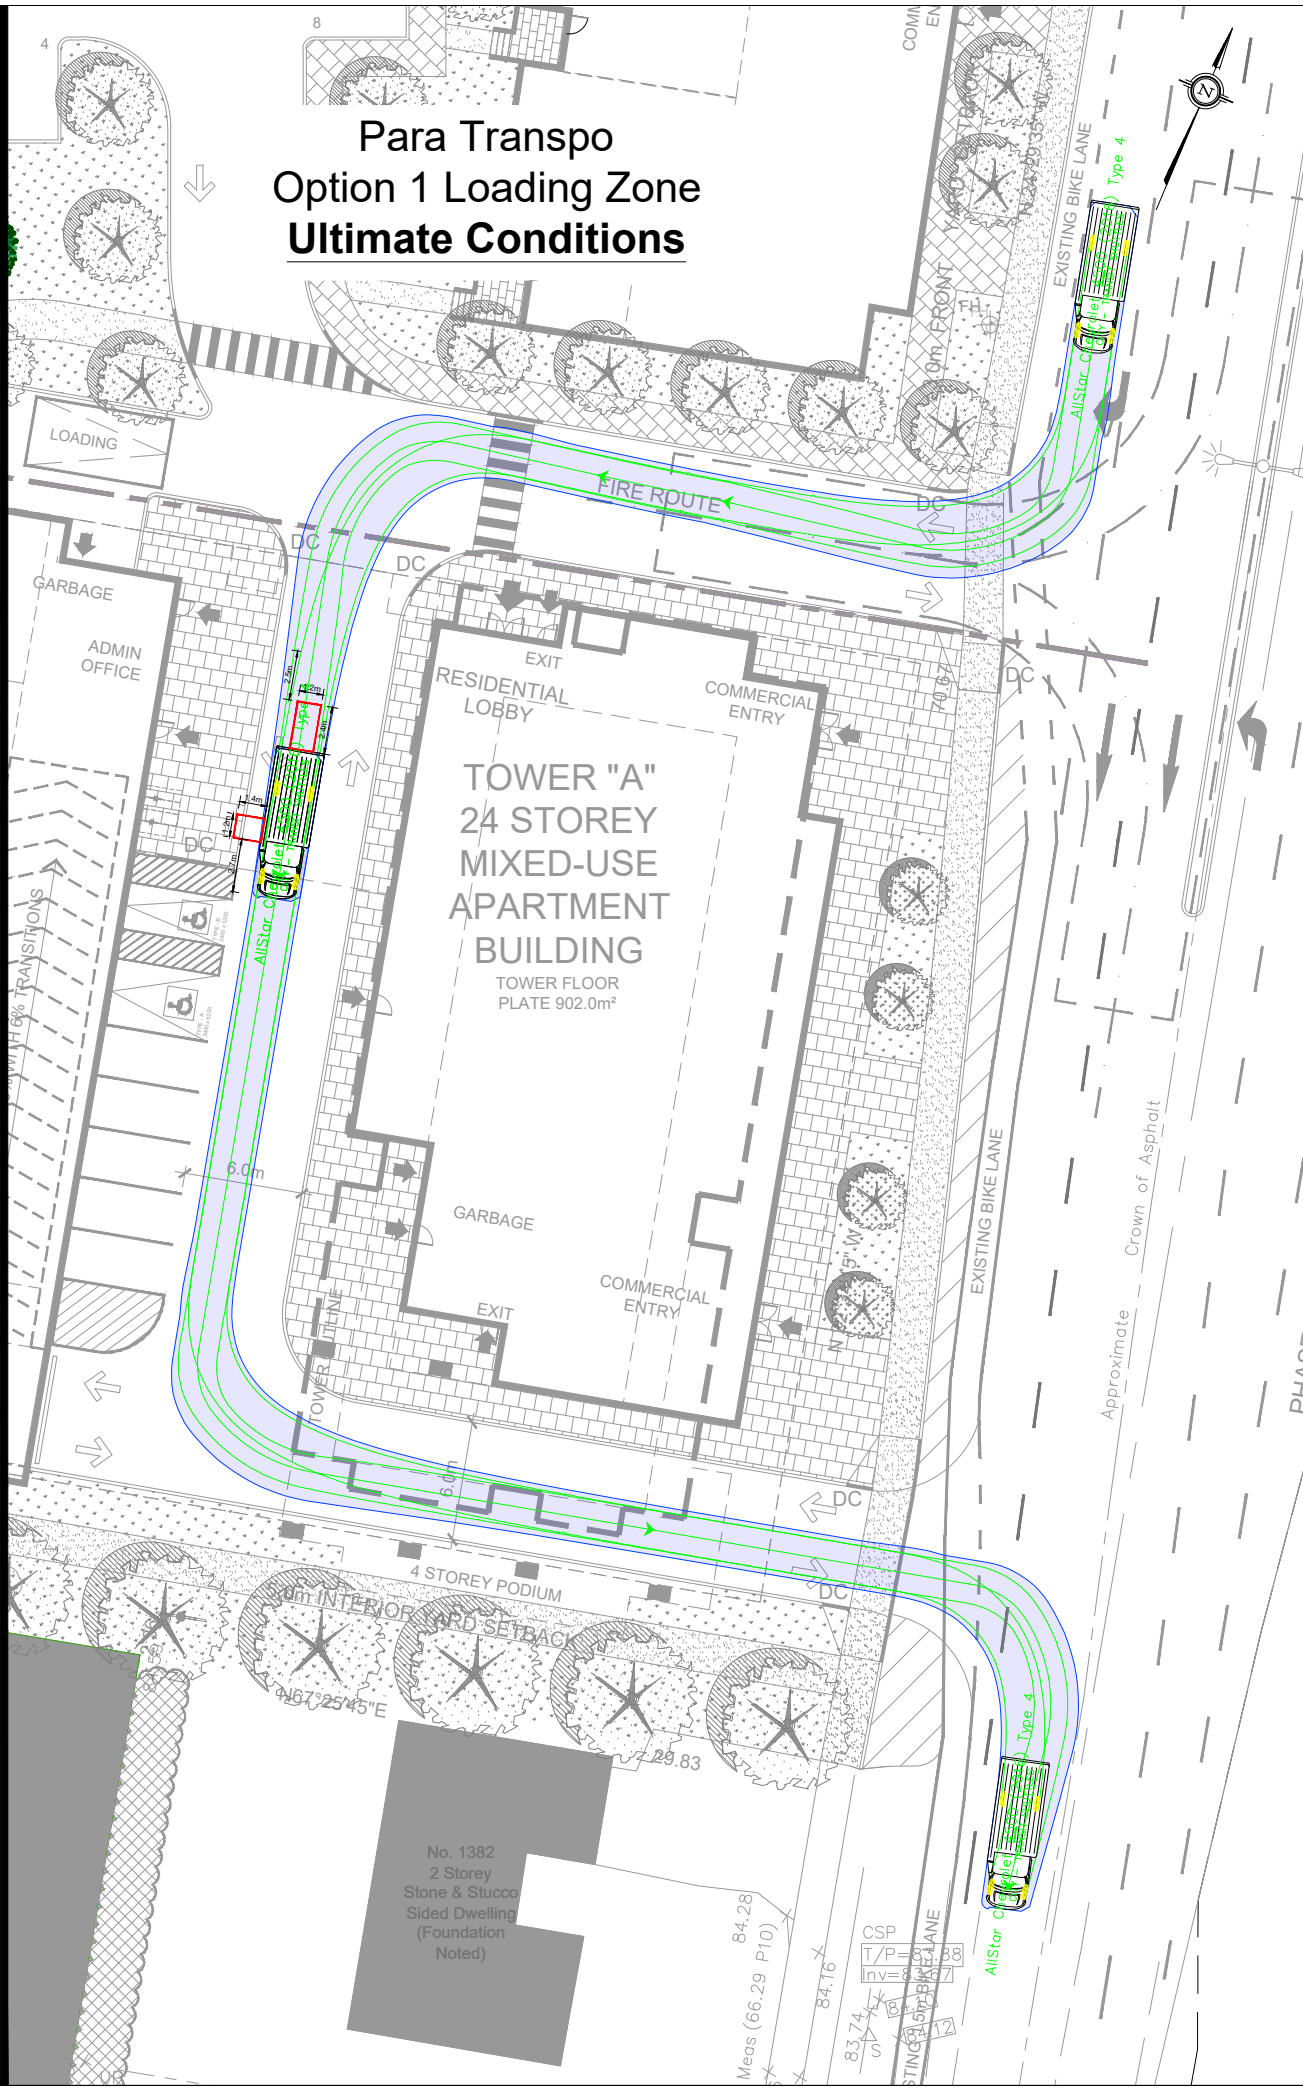

Notes:

Key Map:

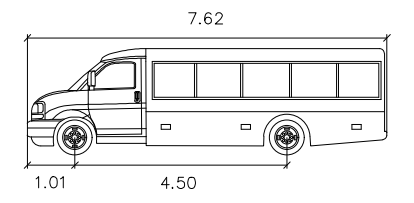

AllStar Chevrolet 4500  
(2016) TYPE 4

Width	: 2.44	metres
Track	: 1.96	
Lock to Lock Time	: 6.0	
Steering Angle	: 34.2	

02	Issued for Review	AN	2023-10-02
REV:	DESCRIPTION:	BY:	DATE:
STATUS:			

CGH Transportation  
6 Plaza Court  
Ottawa, ON  
K2H 7W1  
(343) 999-9117



CLIENT: Theberge Homes

ARCHITECT:

SITE:  
780 Baseline Road

TITLE:  
Para Transpo Turning Movements  
Interim/Ultimate - Option 1

SCALE AT A3: NTS	DATE: 2023-10-02	DRAWN: AN	CHECKED: JK
PROJECT NO: 2023-057	DRAWING NO: 001	REVISION: 02	

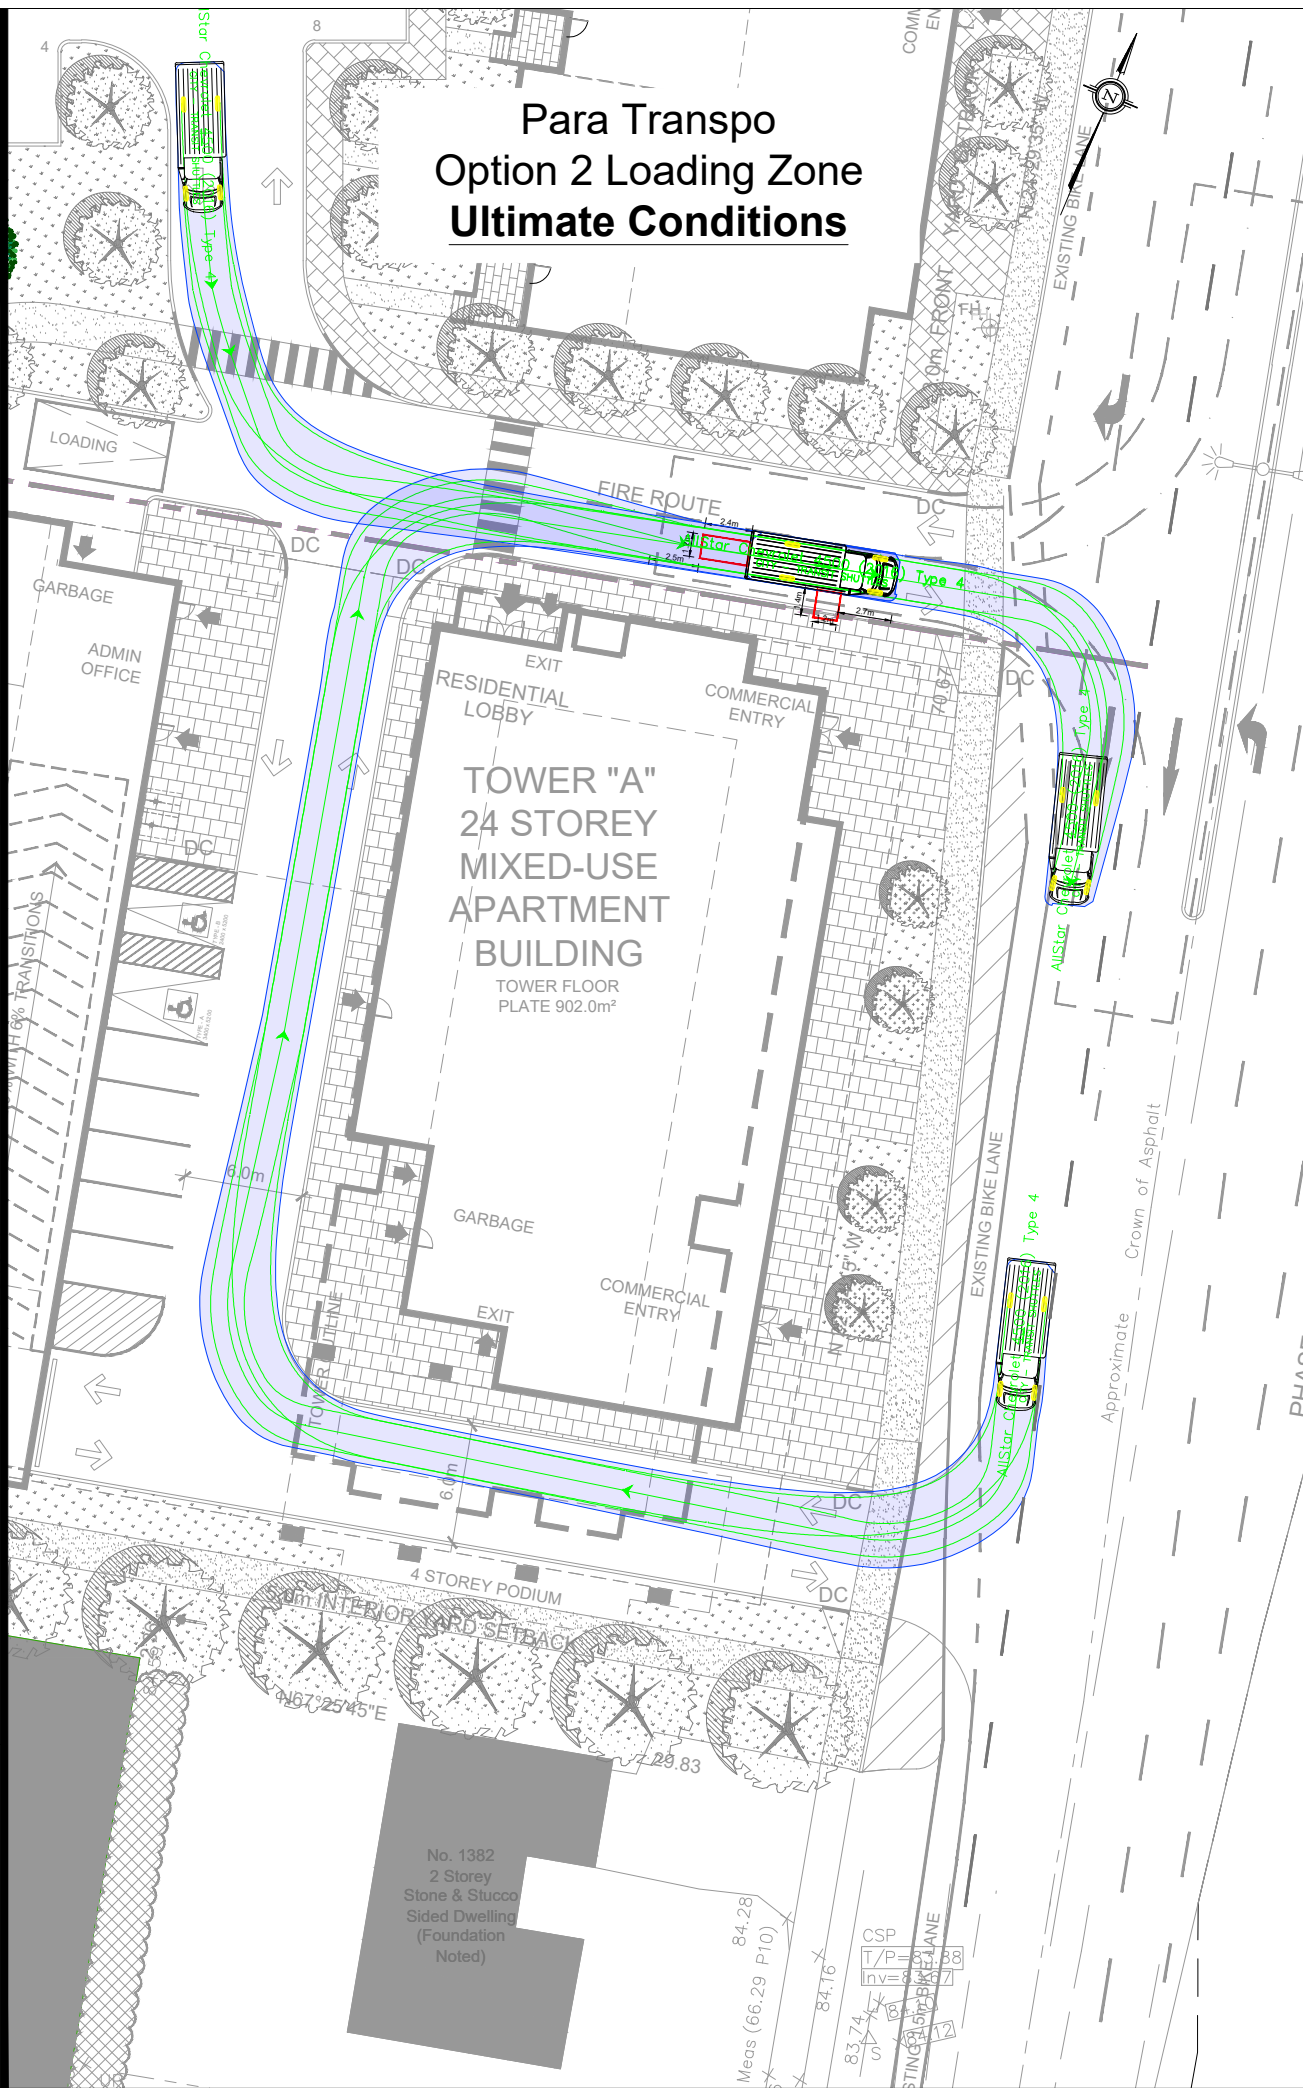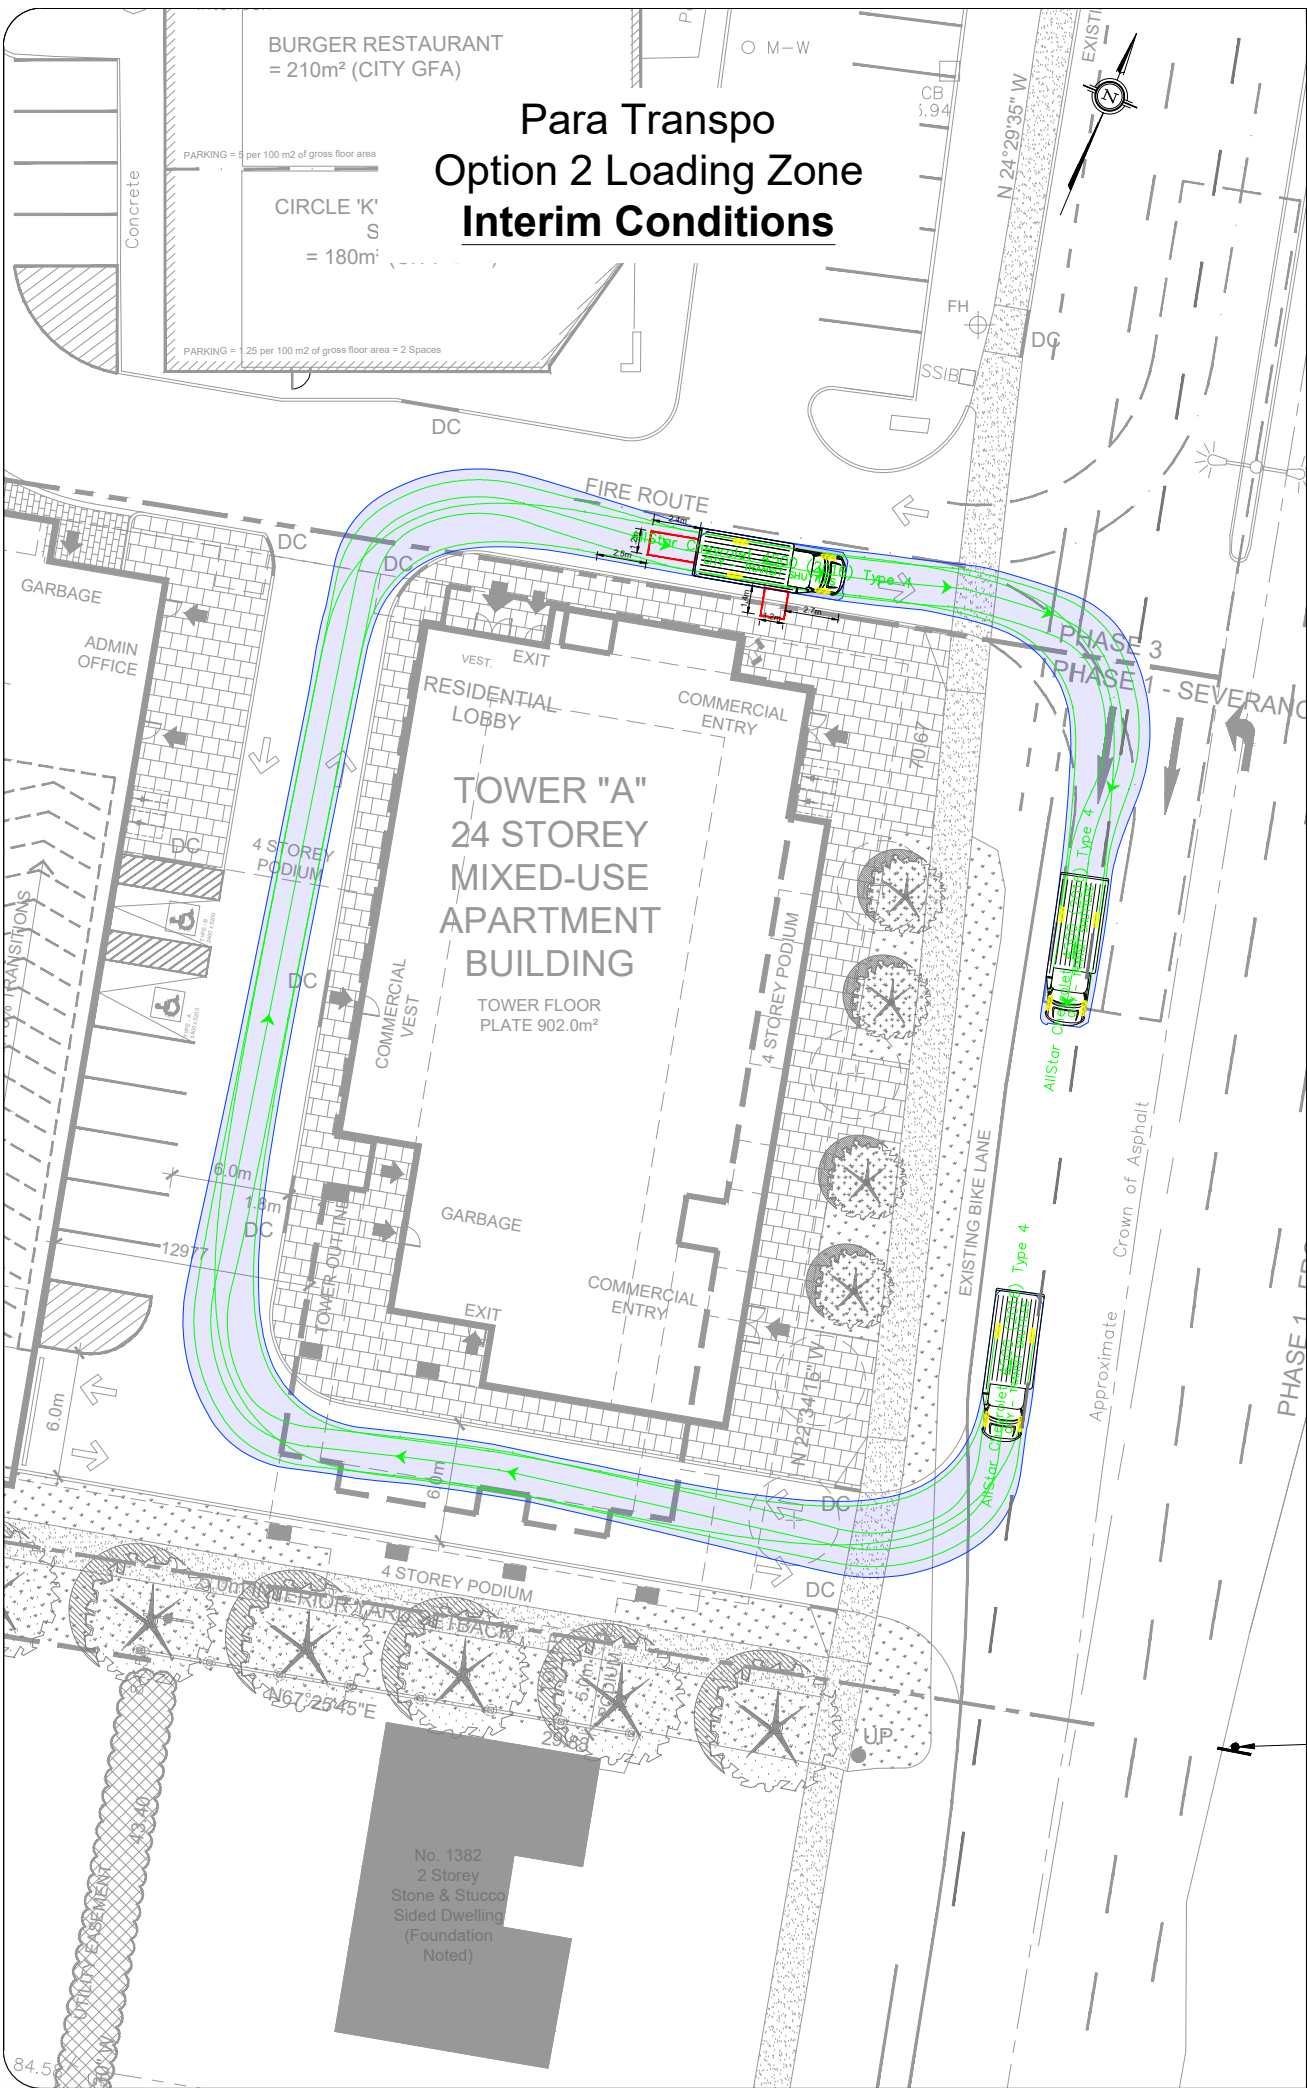

**Notes:**

**Key Map:**

AllStar Chevrolet 4500 (2016) TYPE 4

Width	: 2.44	metres
Track	: 1.96	
Lock to Lock Time	: 6.0	
Steering Angle	: 34.2	

02	Issued for Review	AN	2023-10-02
REV:	DESCRIPTION:	BY:	DATE:
STATUS:			

**CGH Transportation**  
6 Plaza Court  
Ottawa, ON  
K2H 7W1  
(343) 999-9117

CLIENT: Theberge Homes

ARCHITECT:

SITE:  
**780 Baseline Road**

TITLE:  
**Para Transpo Turning Movements  
Interim/Ultimate - Option 2**

SCALE AT A3: NTS	DATE: 2023-10-02	DRAWN: AN	CHECKED: JK
PROJECT NO: 2023-057	DRAWING NO: 002	REVISION: 02	