



J:\140055_1660Carling\7.0_Production\7.03_Design\04_Civil\Land\Adequacy Report\Sheets\Set\Figure 4.1 CONCEPTUAL STORM SEWER LAYOUT.dwg Last Saved By: Ehemie Last Saved At: Nov. 13, 23

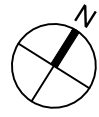

LEGEND:

- 1050Ø PROPOSED STORM SEWERS
- PROPOSED STORM MANHOLE
- - - - 200Ø EXISTING STORM SEWERS
- EXISTING STORM MANHOLE

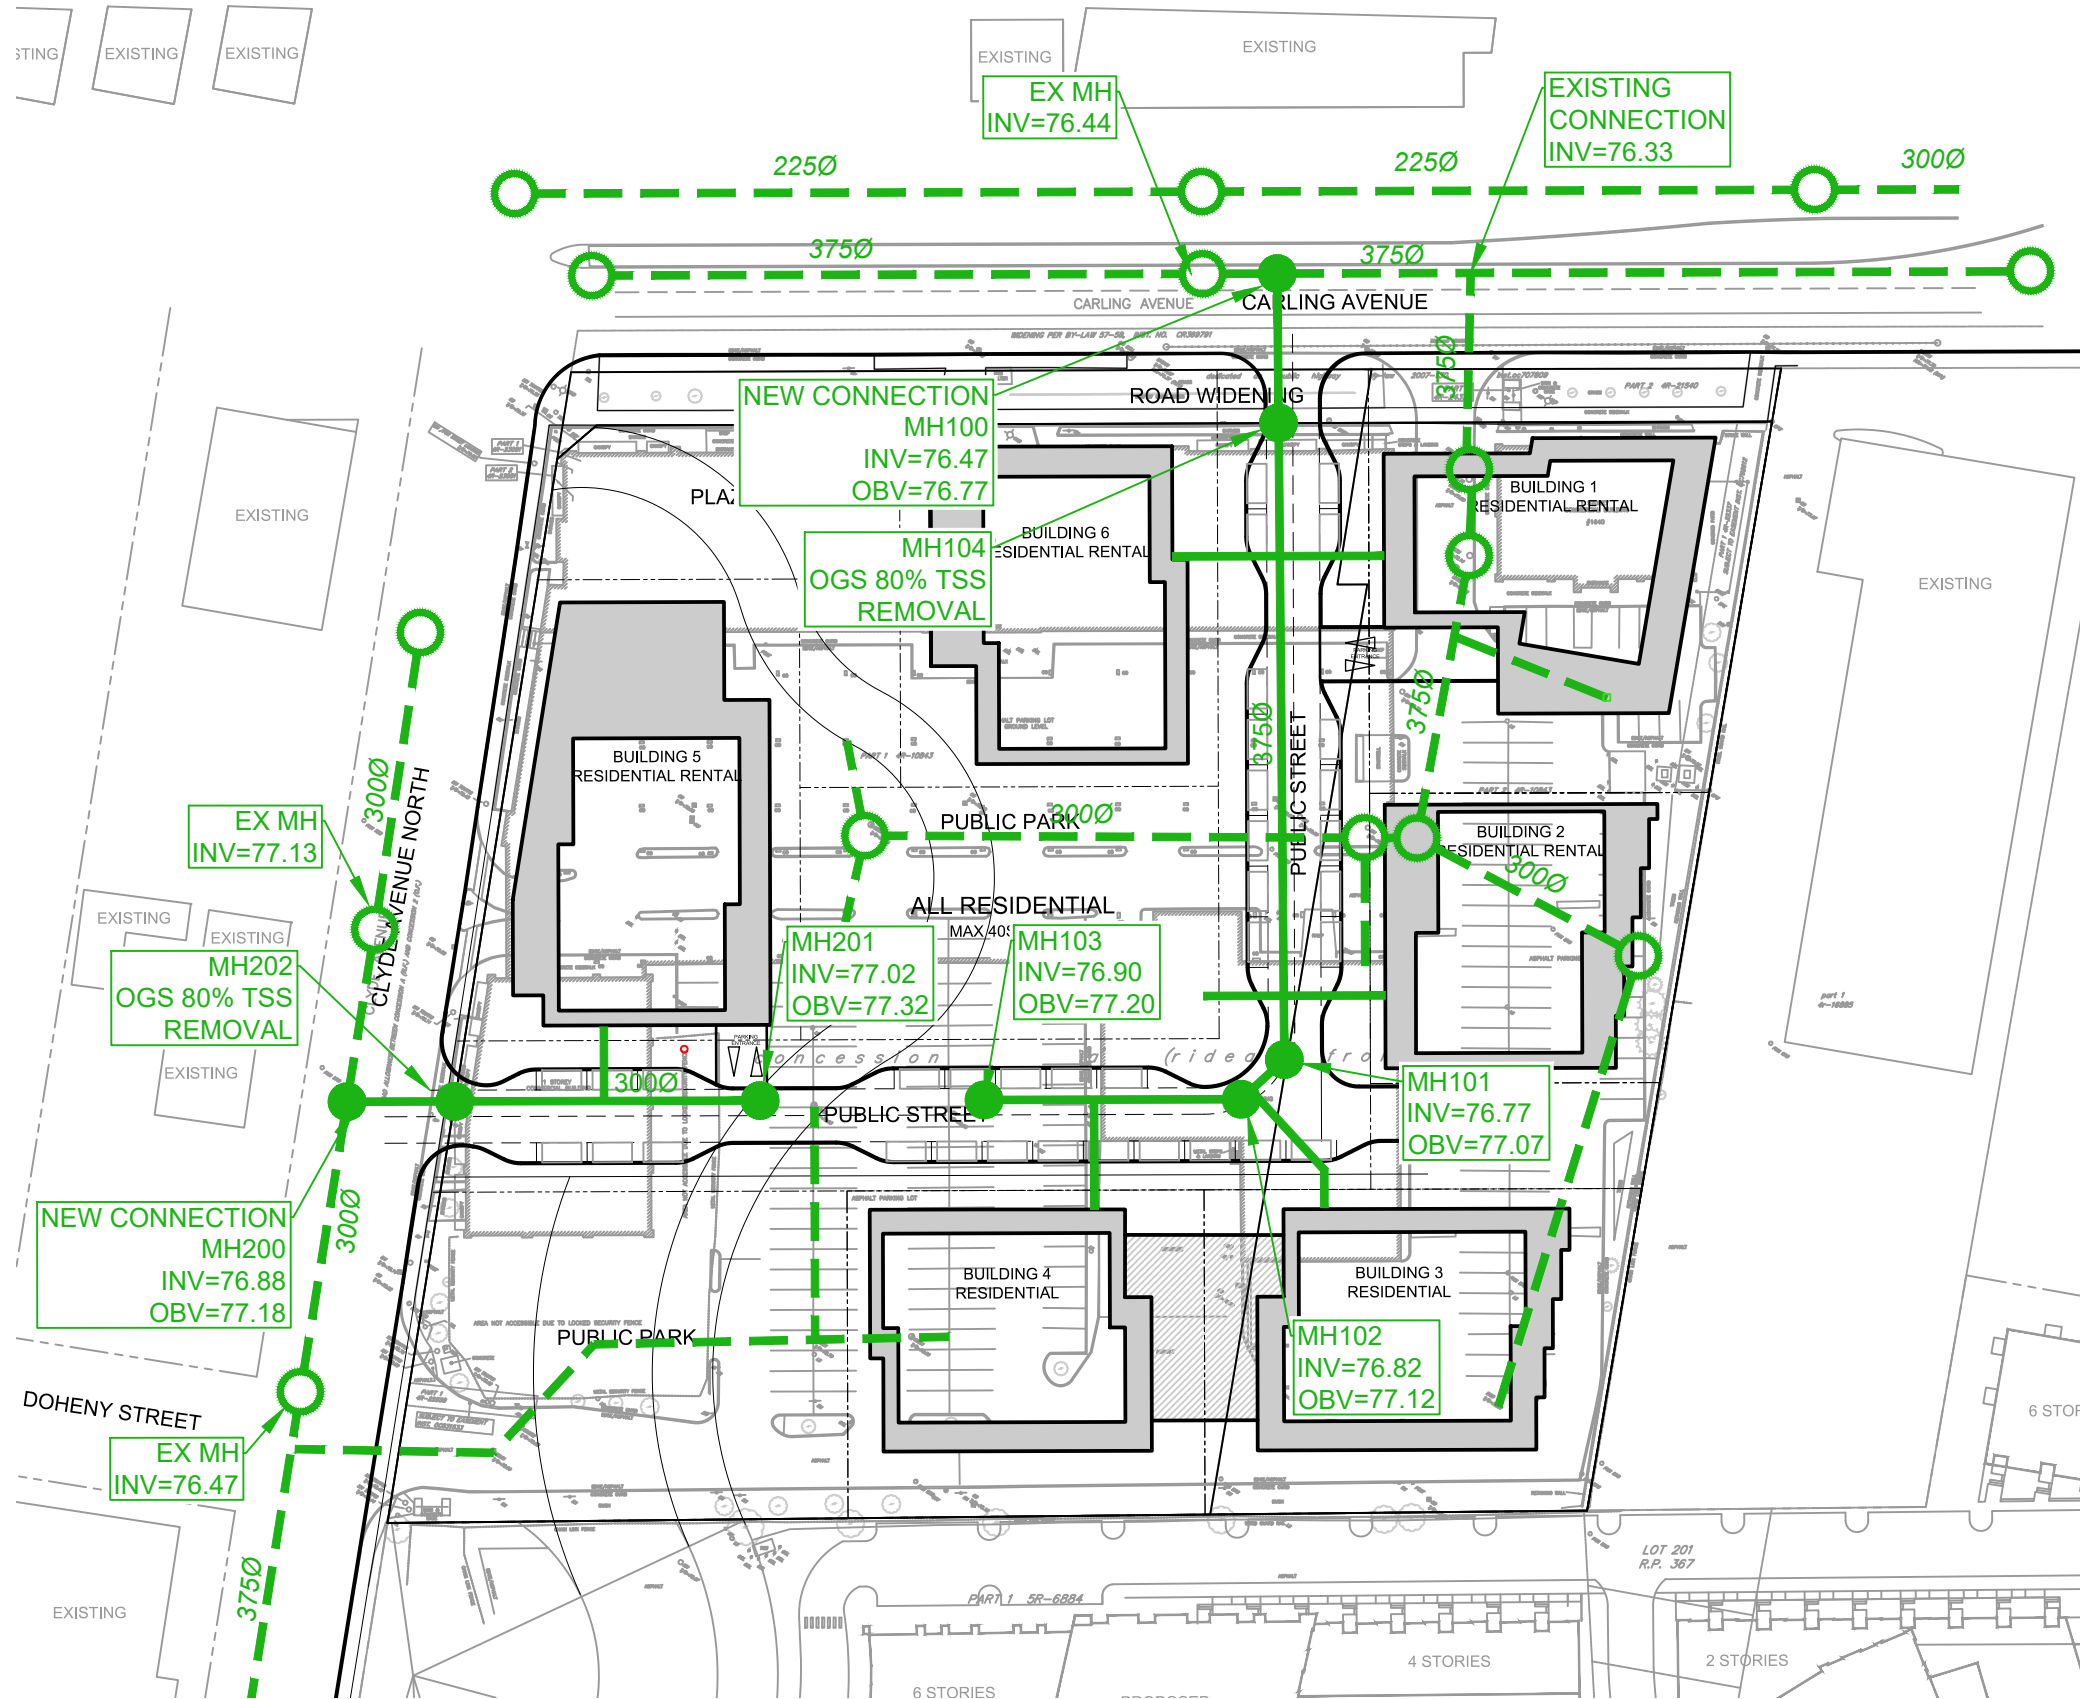

Scale
NTS

Project Title
1640 - 1660 CARLING AVE

Drawing Title
CONCEPTUAL STORM SEWER LAYOUT

Sheet No.
FIGURE 4.1
2023-10-31

CITY FILE NUMBER: (D02-02-22-0126)