


19'-6" Townhouse

- City Requirement: 0.4 Parking Ratio
- 1 Parking Space between Paired Front Yards and Blocks
- Even Block Configuration: 0.5 Parking Ratio
- Odd Block Configuration: 0.375 Parking Ratio
- Ratios Exclude Spots lost to Hydrants and Geometric Road Design

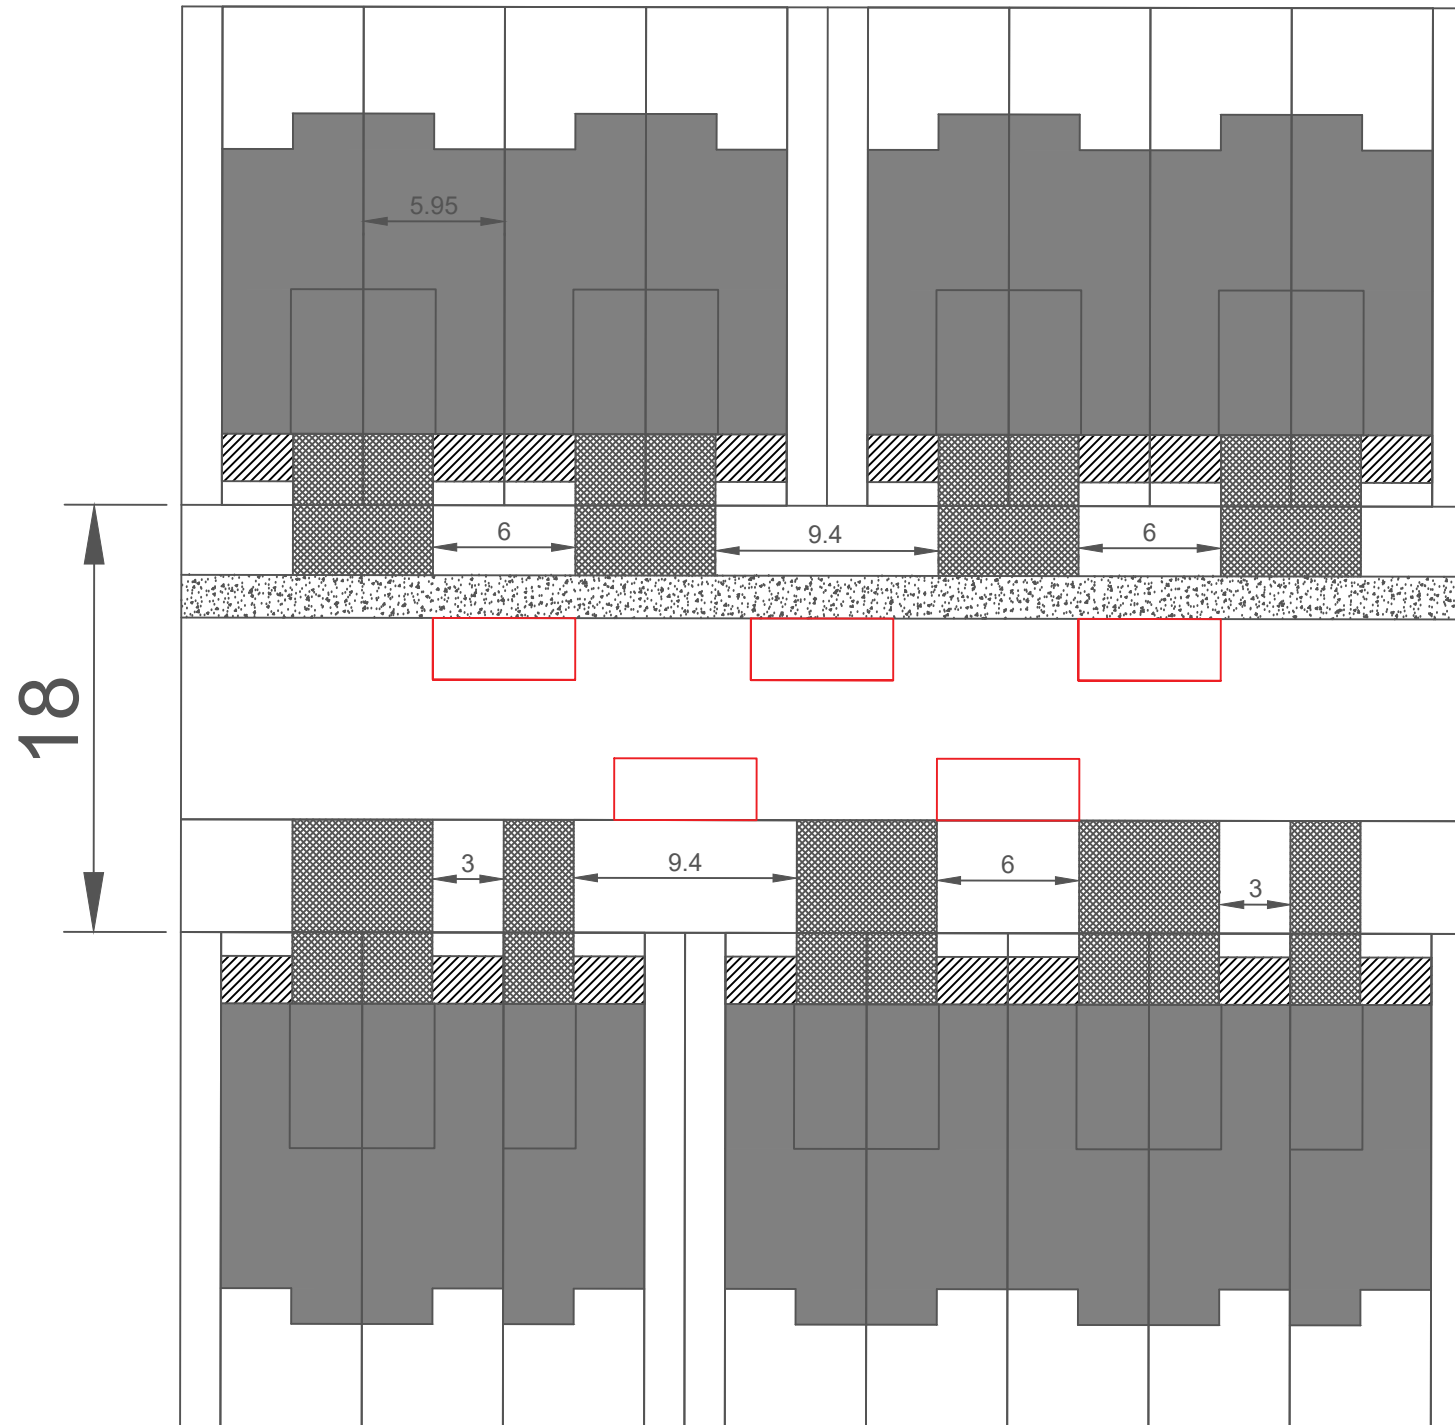

LEGEND:

REV #	DESCRIPTION	DATE
03		
02		
01		

PROJECT NAME:
19'-6" (5.95m) Product Development

DRAWING NAME:
Typical Parking Layout

DATE: 2024-01-26	DRAWING NO: SK-2
---------------------	---------------------

DRAWN BY: CH	N/A
--------------	-----