


M:\2021\121186\CAD\Planning\Figures\121186-ZN.dwg, 11x17 Landscape, Apr 02, 2024 - 3:24pm, wstloss

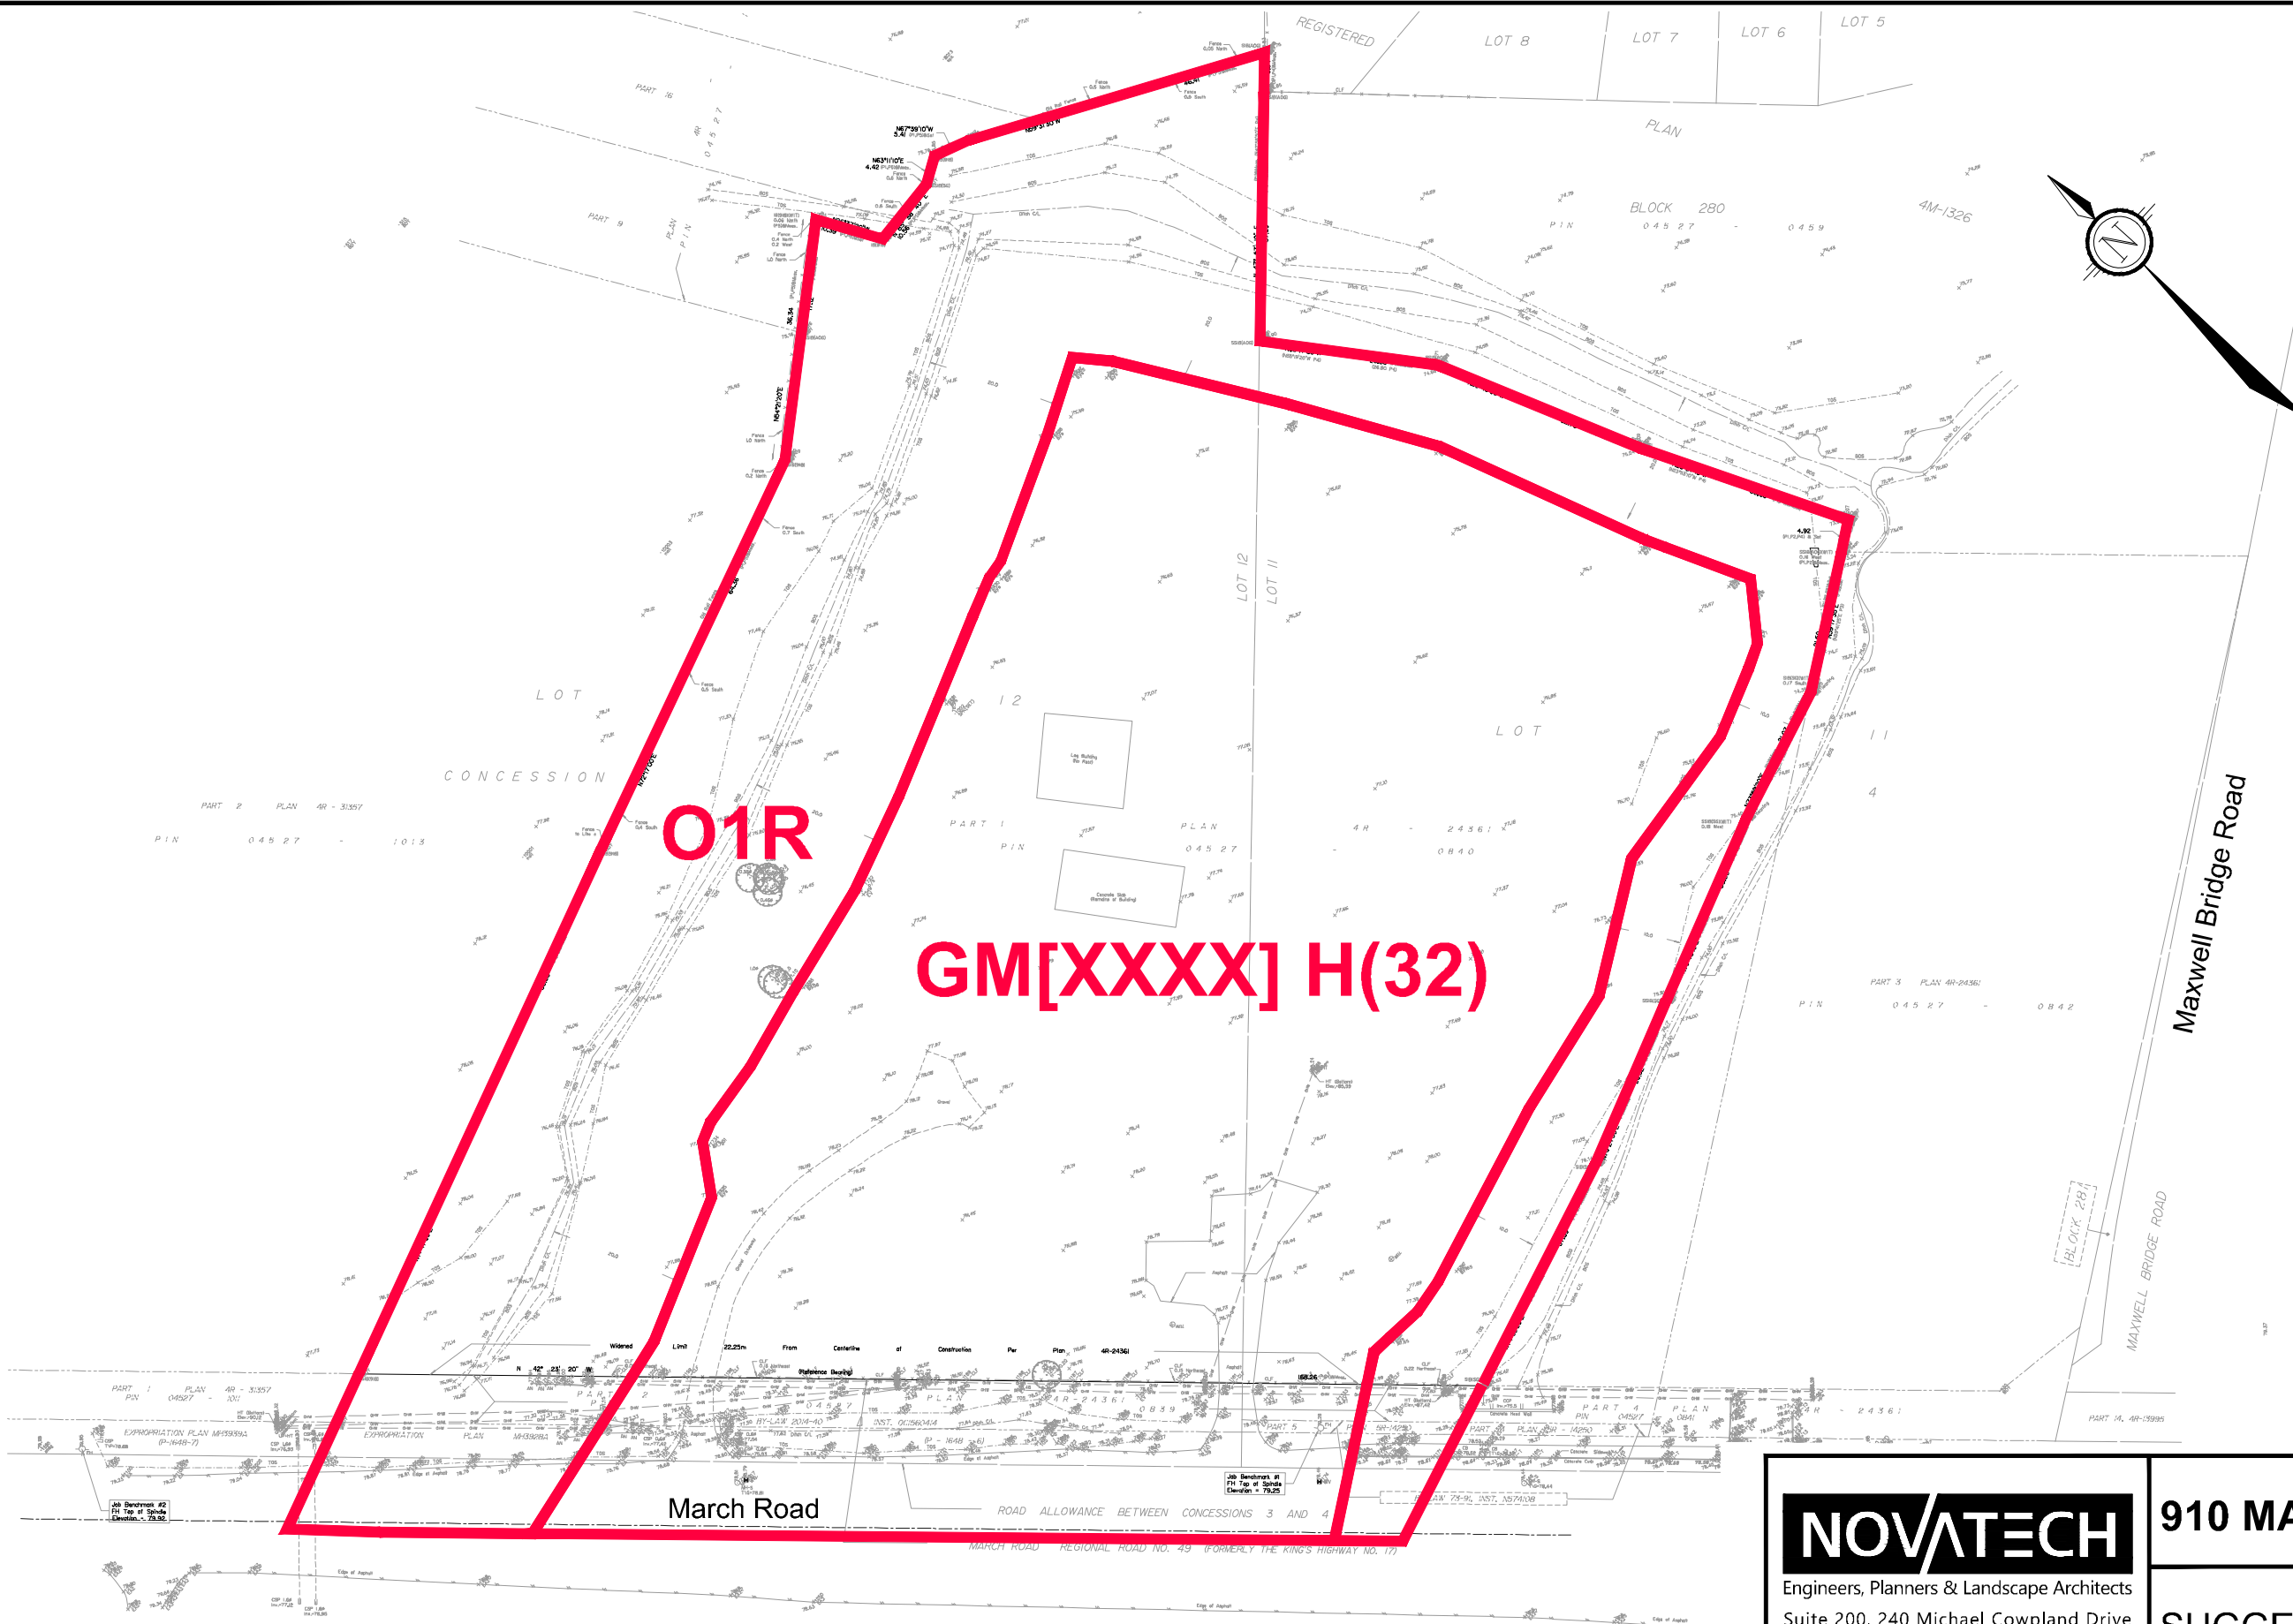

O1R

GM[XXXX] H(32)

Maxwell Bridge Road

March Road


NOVATECH

Engineers, Planners & Landscape Architects
Suite 200, 240 Michael Cowpland Drive
Ottawa, Ontario, Canada K2M 1P6

Telephone (613) 254-9643
Facsimile (613) 254-5867
Website www.novatech-eng.com

910 MARCH ROAD

SUGGESTED ZONING

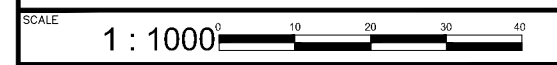

DATE	JOB	FIGURE
APR 2024	121186	121186-ZN