
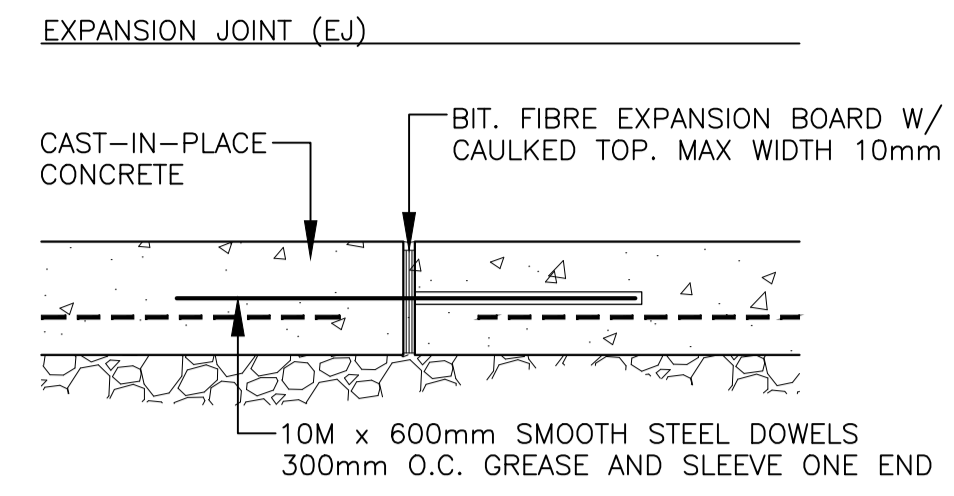



1 CONCRETE PAVING 1:10

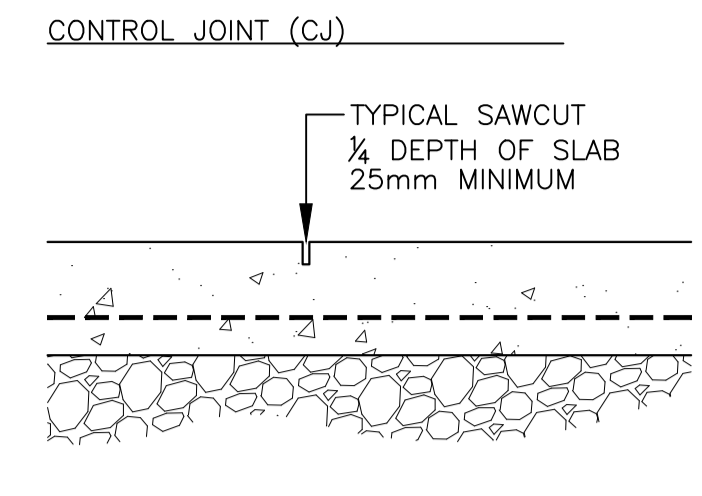


NOTES:
 1. REFER TO DRAWINGS FOR JOINT LAYOUT
 2. SAWCUT WITHIN 48 HOURS OF POUR
 3. NO TOOLED EDGES

NOTES :
 1. REFER TO DRAWINGS FOR JOINT LAYOUT
 2. ALL STEEL DOWELS TO BE EPOXY - COATED
 3. NO TOOLED EDGES


2 CONCRETE JOINTS 1:10

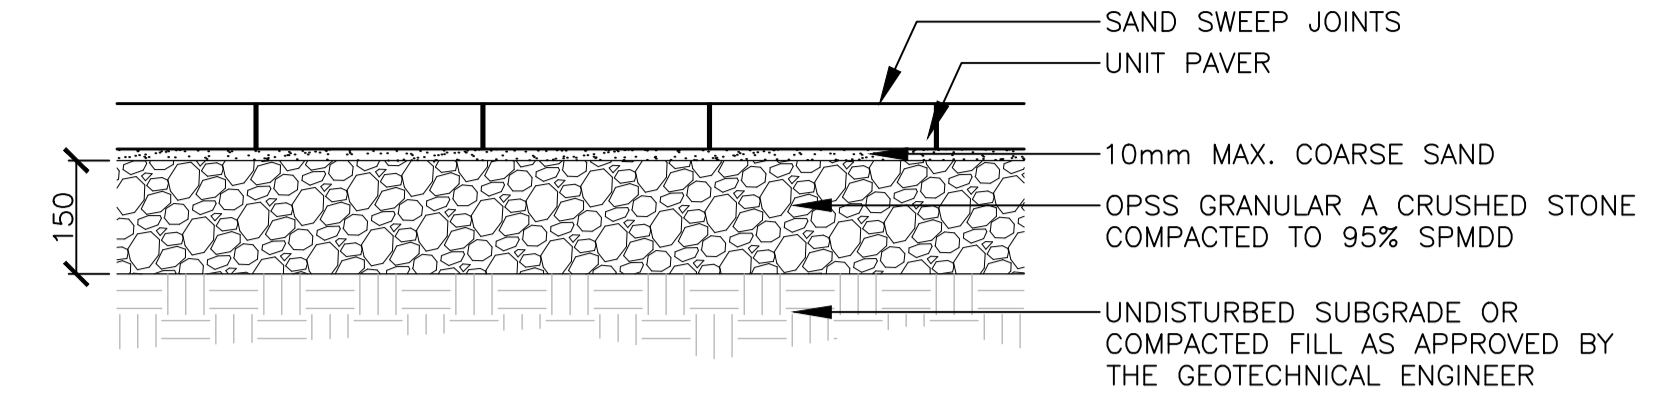

3 UNIT PAVING 1:10

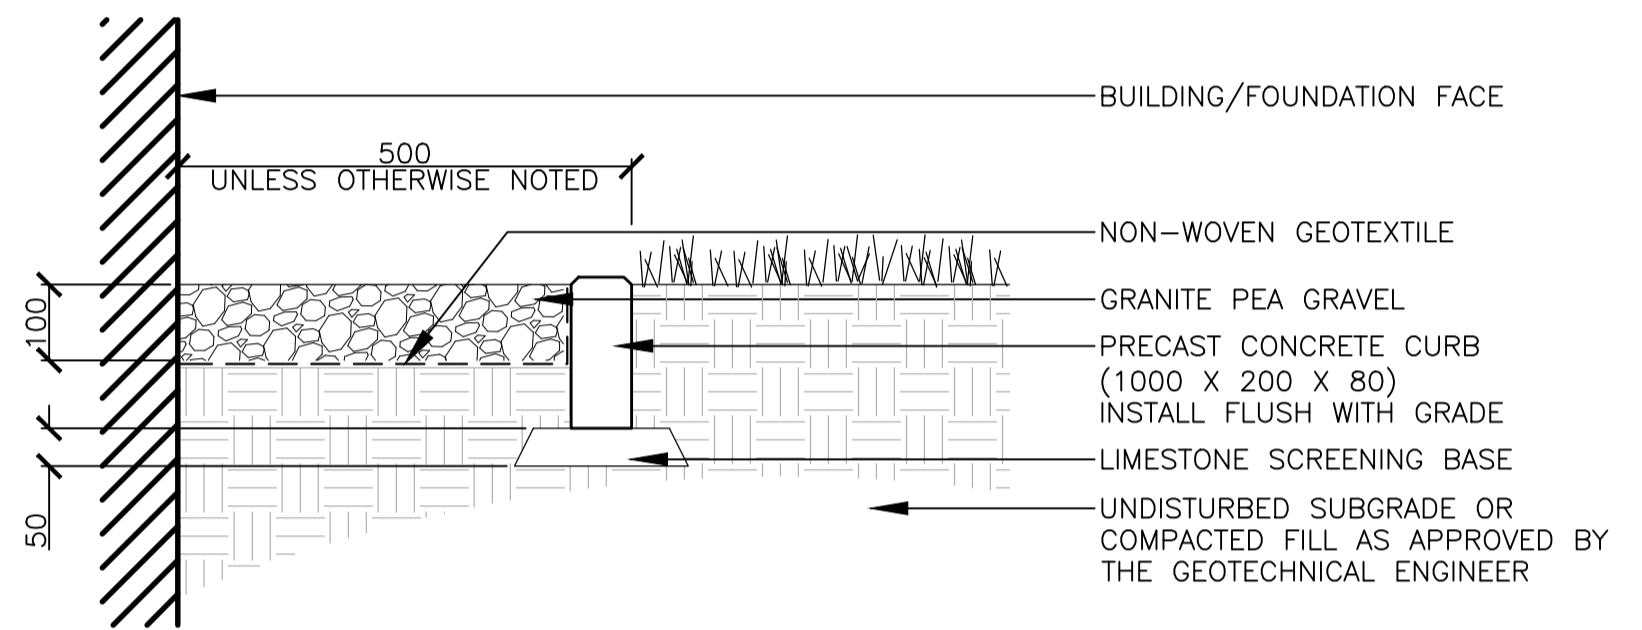


4 MAINTENANCE EDGE 1:10

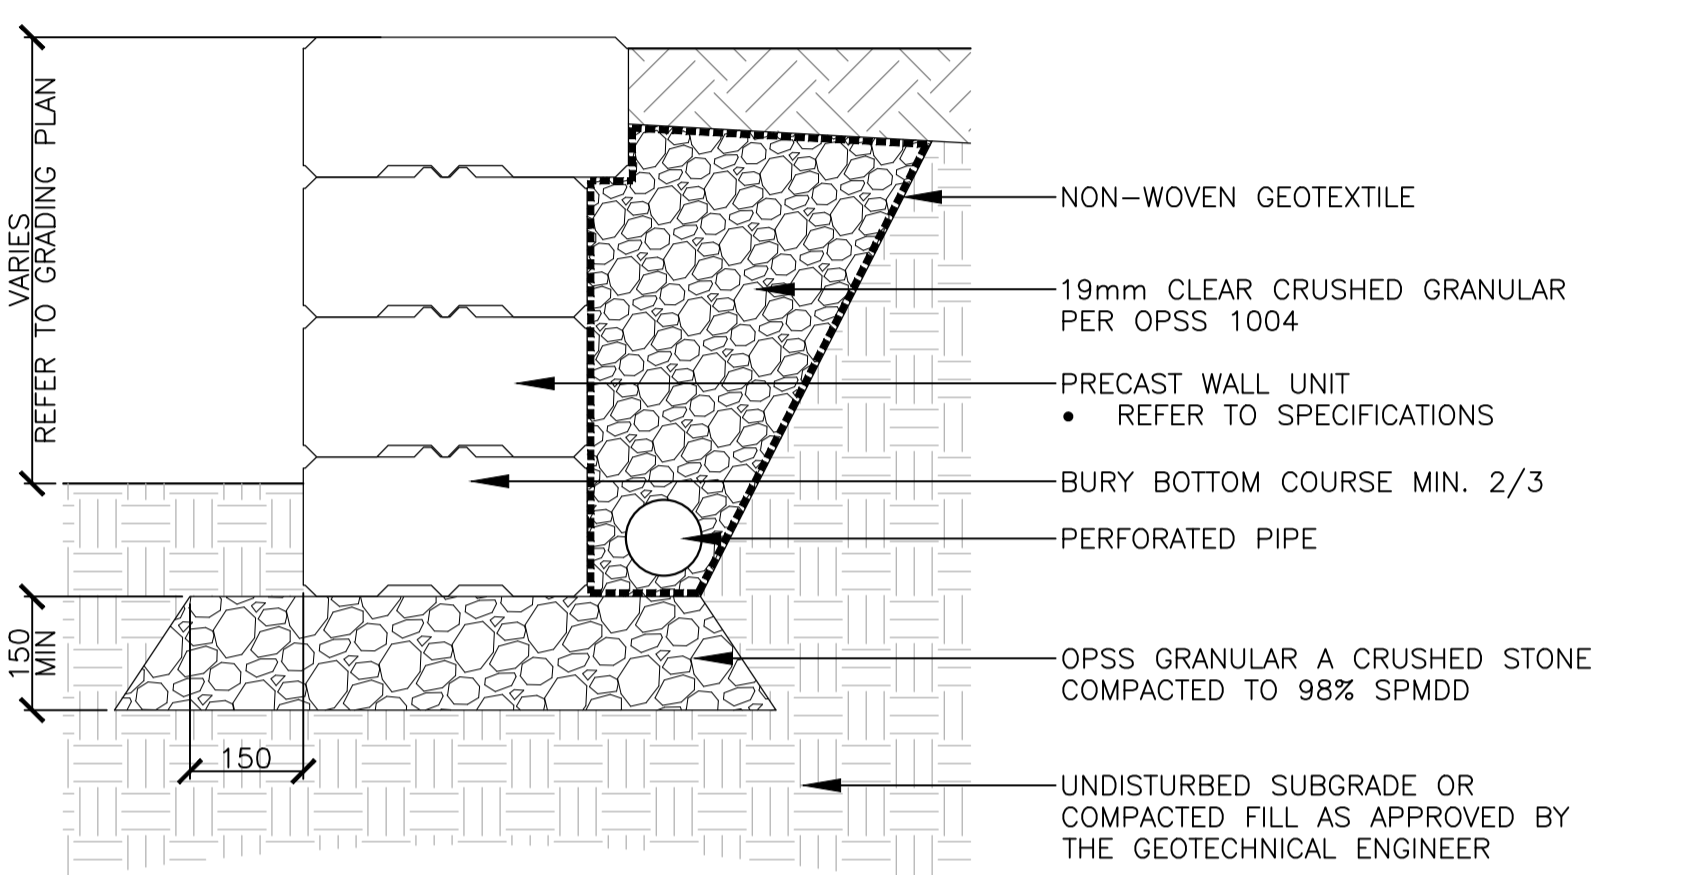


NOTES:
 • INSTALL EXPANSION JOINT BETWEEN WALL AND ANY ADJACENT CONCRETE PAVING
 • CONTRACTOR TO SUBMIT ENGINEER STAMPED SHOP DRAWINGS FOR APPROVAL PRIOR TO INSTALL

5 PRECAST RETAINING WALL 1:10

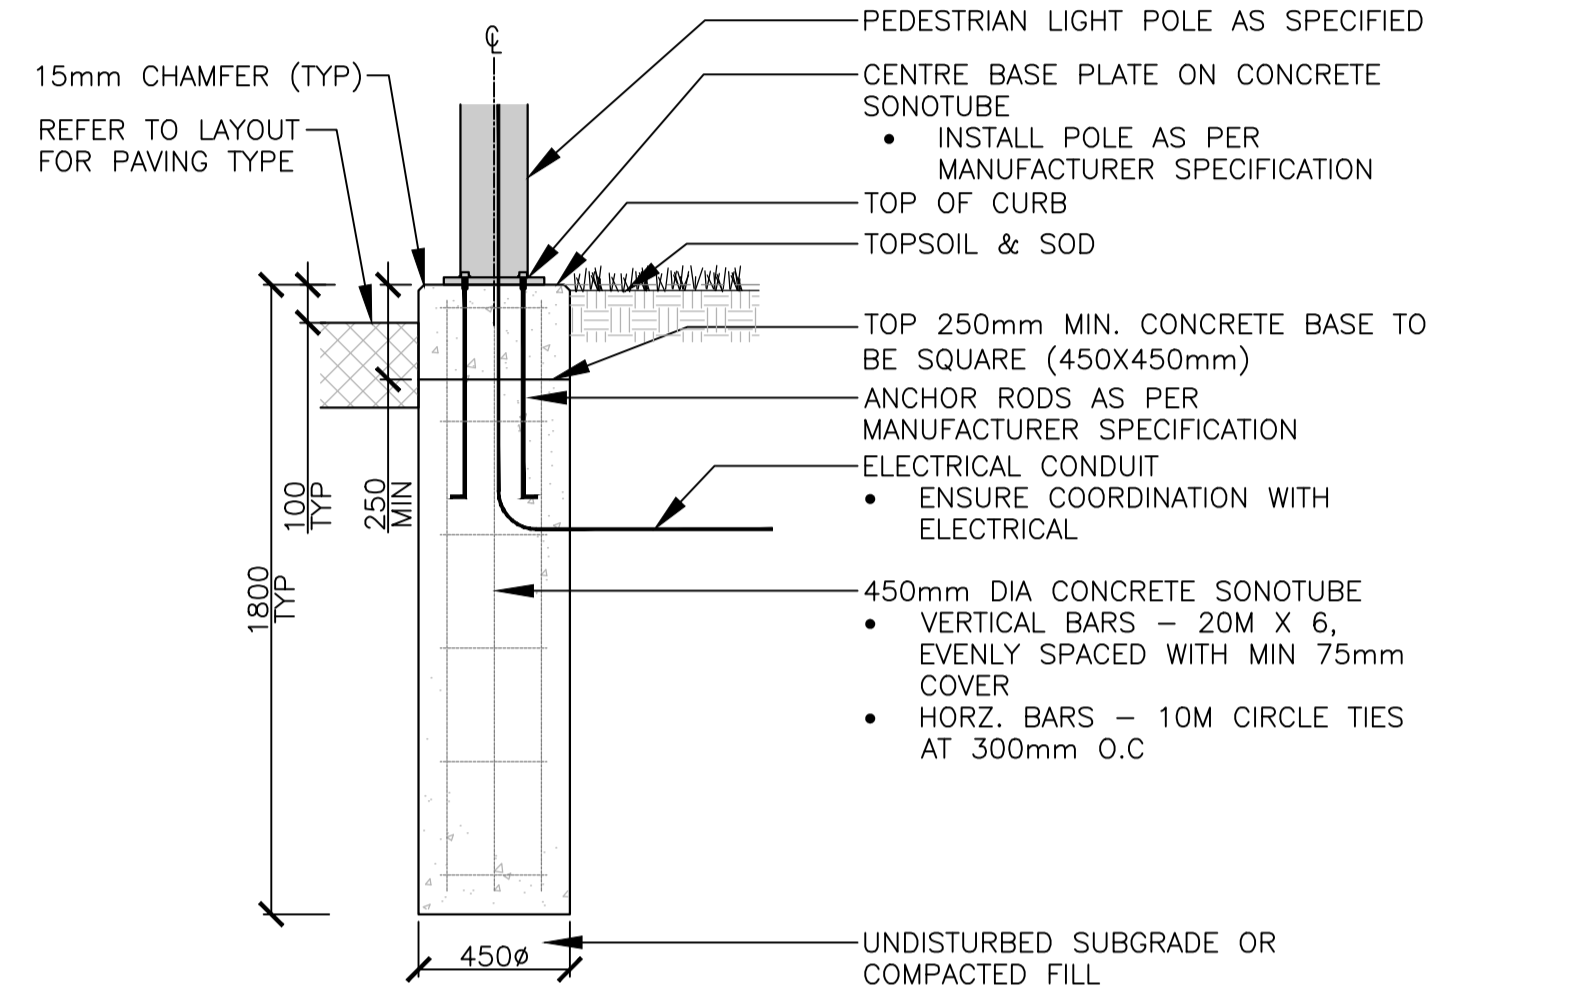


6 PEDESTRIAN LIGHT 1:20

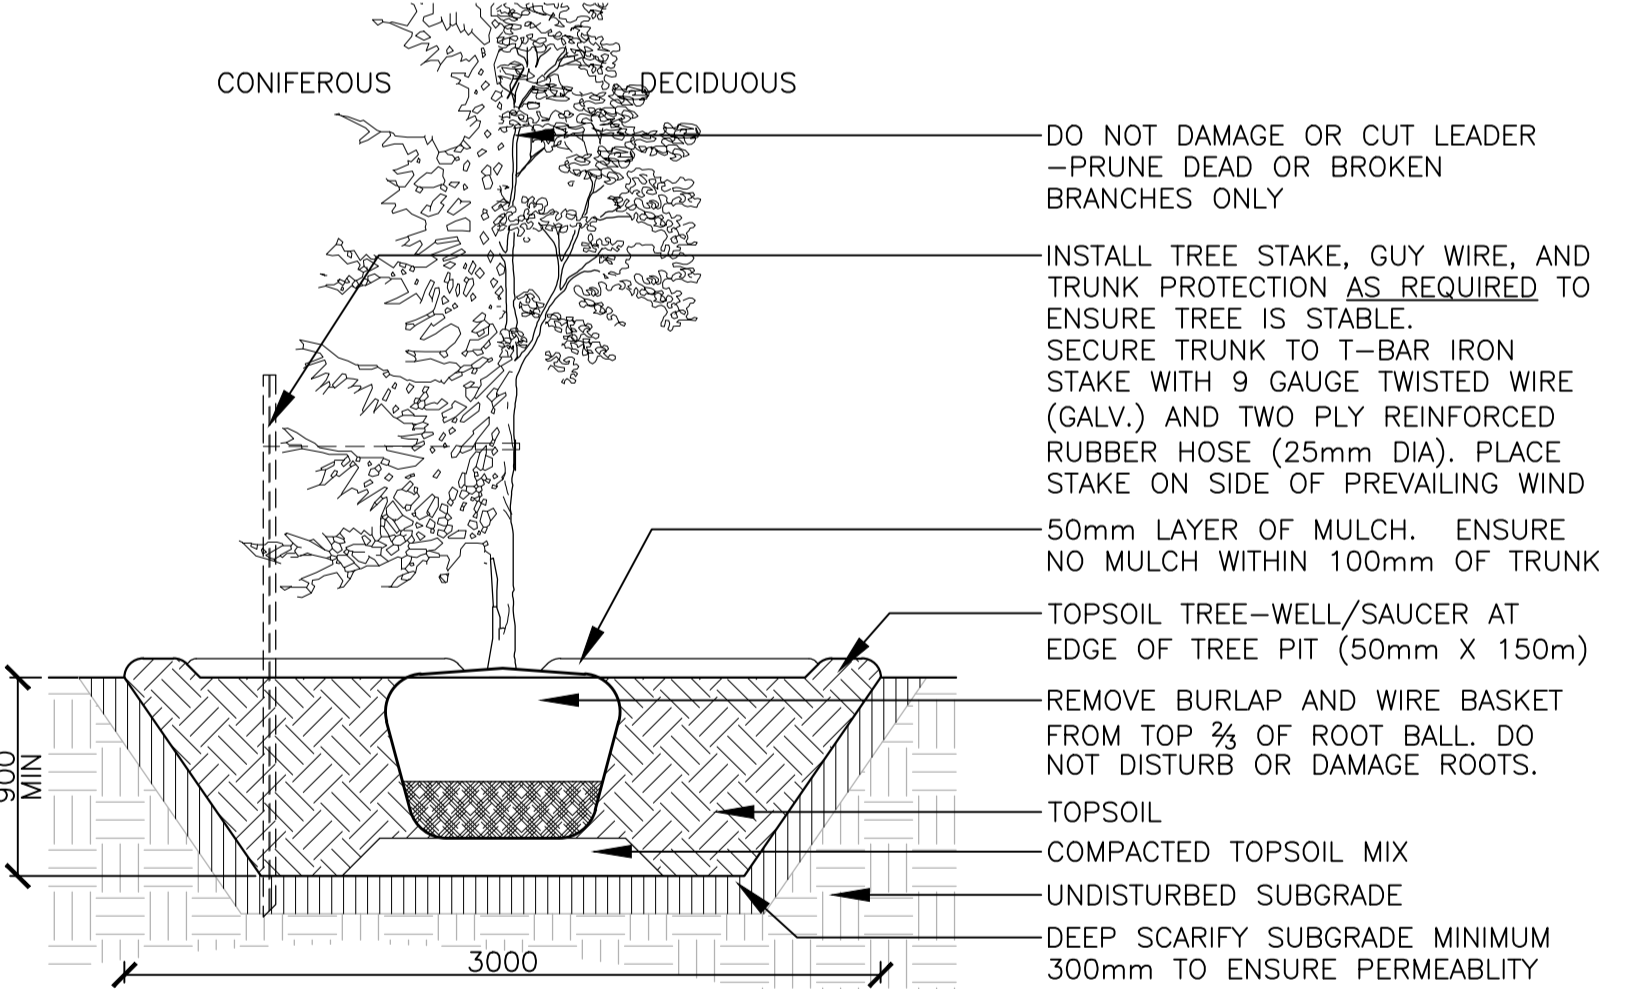



NOTES:
 • TREE STAKES ARE GENERALLY ARE TO BE USED FOR CONDITIONS WHERE THE INSTALLED TREE IS UNSTABLE AND/OR BECOMES UNSTABLE
 • ALLOW 10mm TO 25mm SLACK ON GUY WIRE SUPPORT FOR TREE
 • TOP OF ROOT BALL TO RETAIN SAME ELEVATION AS GROWING CONDITIONS
 • REMOVE STAKES ONE YEAR AFTER INSTALL
 • INSTALL STAKE BEYOND EDGE OF ROOT BALL

7 TREE PLANTING N.T.S.

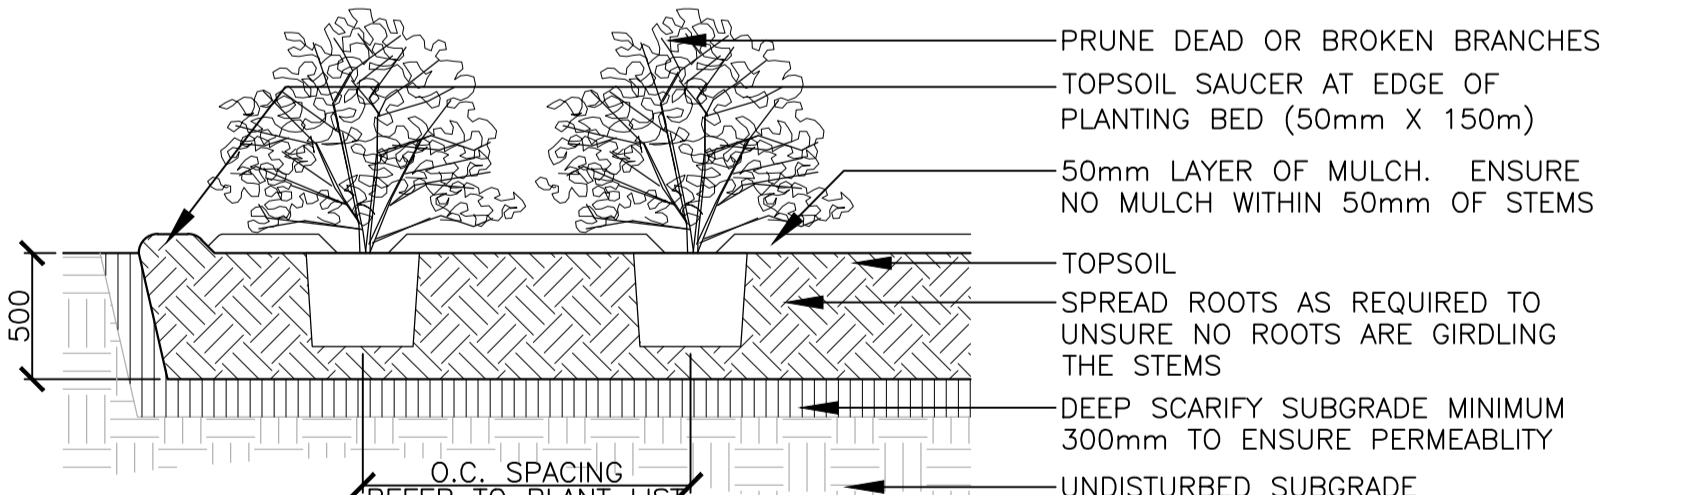

NOTES:
 • TOP OF ROOT BALL TO RETAIN SAME ELEVATION AS GROWING CONDITIONS

8 SHRUB PLANTING N.T.S.

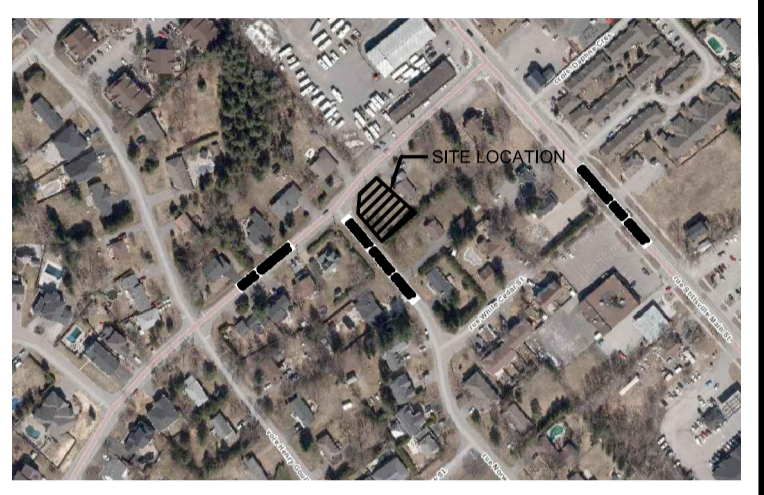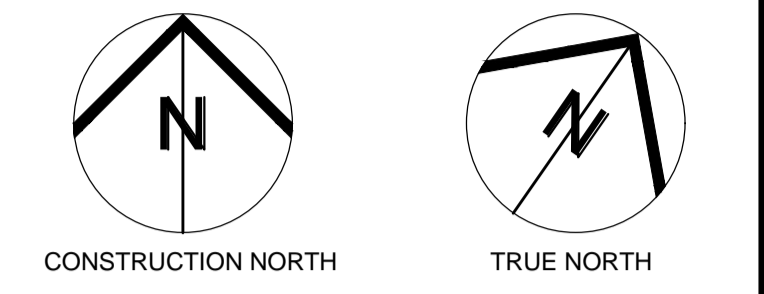

8	ISSUED FOR SPA RESUBMISSION	11/04/24
7	ISSUED FOR SPA RESUBMISSION	12/03/24
6	RESPONSE TO REVIEW COMMENTS	22/01/24
5	REISSUED FOR SPA	24/10/23
4	ISSUED FOR SPA	18/05/23
3	ISSUED FOR RE-ZONING	12/05/23
2	ISSUED FOR RE-ZONING	20/04/23
1	ISSUED FOR RE-ZONING	18/01/23
No N°	ISSUE/REVISION ÉMISSION/RÉVISION	DATE DD/MM/YY



PROJECT NAME / NOM DU PROJET
Taite Residence
 121 Brae Cres, Stittsville, ON K2S 1P1

DRAWING TITLE / TITRE DU DESSIN
LANDSCAPE DETAILS

JOB No / N° DE PROJET 2157-01	DATE JAN 2023
SCALE / ECHELLE AS NOTED	PRINTING SCALE / ÉCHELLE D'IMPRESSION
CONCEPTION BY / CONÇUS PAR SW	IF THIS BAR IS NOT 25mm LONG, ADJUST YOUR PRINTING SCALE. SI CETTE LIGNE NE MESURE PAS 25mm, AJUSTER VOTRE ÉCHELLE D'IMPRESSION.
DRAWN BY / DESSINÉ PAR SW	
CHECKED BY / VÉRIFIÉ PAR JC	

ARCHITECT'S STAMP / ASSOCIATION OF LANDSCAPE ARCHITECTS OF ONTARIO (ALAO) MEMBER / SCAEU D'ARCHITECTE

DRAWING No / DESSIN N°
L2.0

REVISION No / RÉVISION N°
 0