


LEGEND

- PROPERTY LINE
- CB [] CATCH BASIN
- MH () STORM MANHOLE
- CB/MH () CATCH BASIN/MANHOLE
- MH () SANITARY MANHOLE
- VC () VALVE CHAMBER
- CS () CURB STOP & STANDPOST
- SAN --- SANITARY SEWER
- ST --- STORM SEWER
- WS/WM --- WATER SERVICE/WATERMAIN
- INV --- INVERT OF PIPE
- x99.99 --- EXISTING GRADE ELEVATION

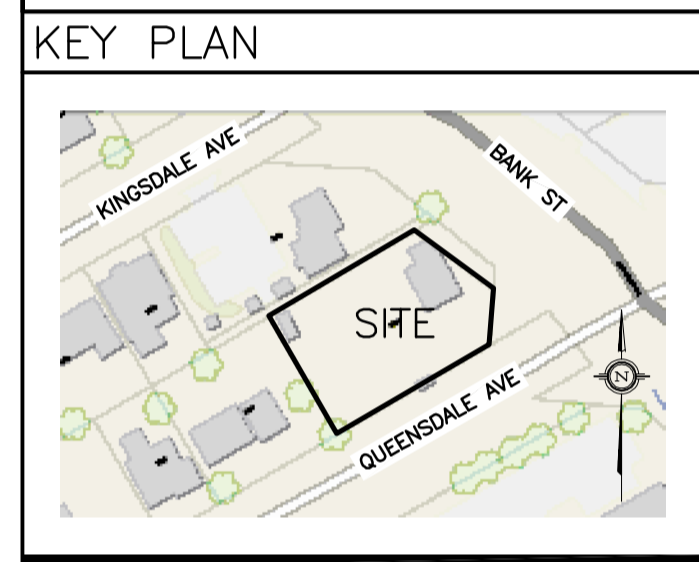


No.	DATE	REVISION
1	APR 26-24	ISSUED FOR COORDINATION

D. B. GRAY ENGINEERING INC.
 Stormwater Management - Grading & Drainage - Storm & Sanitary Sewers - Watermain
 700 Long Point Circle 613-425-8044
 Ottawa, Ontario d.gray@dbgrayengineering.com

Project
PROPOSED 4-STORY APARTMENT BUILDING
2928 BANK STREET
 OTTAWA, ONTARIO

Drawing Title
EXISTING CONDITIONS, REMOVALS & DECOMMISSIONING PLAN

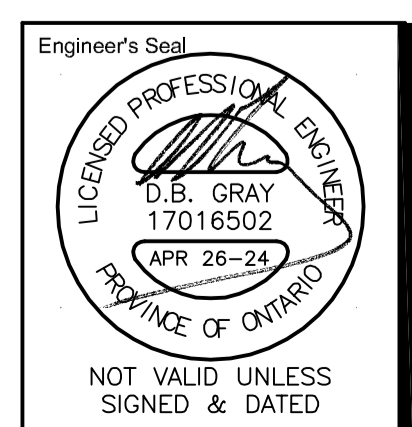

Drawn D.B.G.
 H. Scale 1:100
 V. Scale
 Date MAR 22-24
 Job No. 23019

Drawing No.
C-2
 of 8

REFER TO NOTES, DETAILS & SCHEDULES ON DRAWINGS C-6 & C-7