

FALL EQUINOX- SEPT 21ST- 8AM-6PM (EDT)

MARKET PLACE WEST

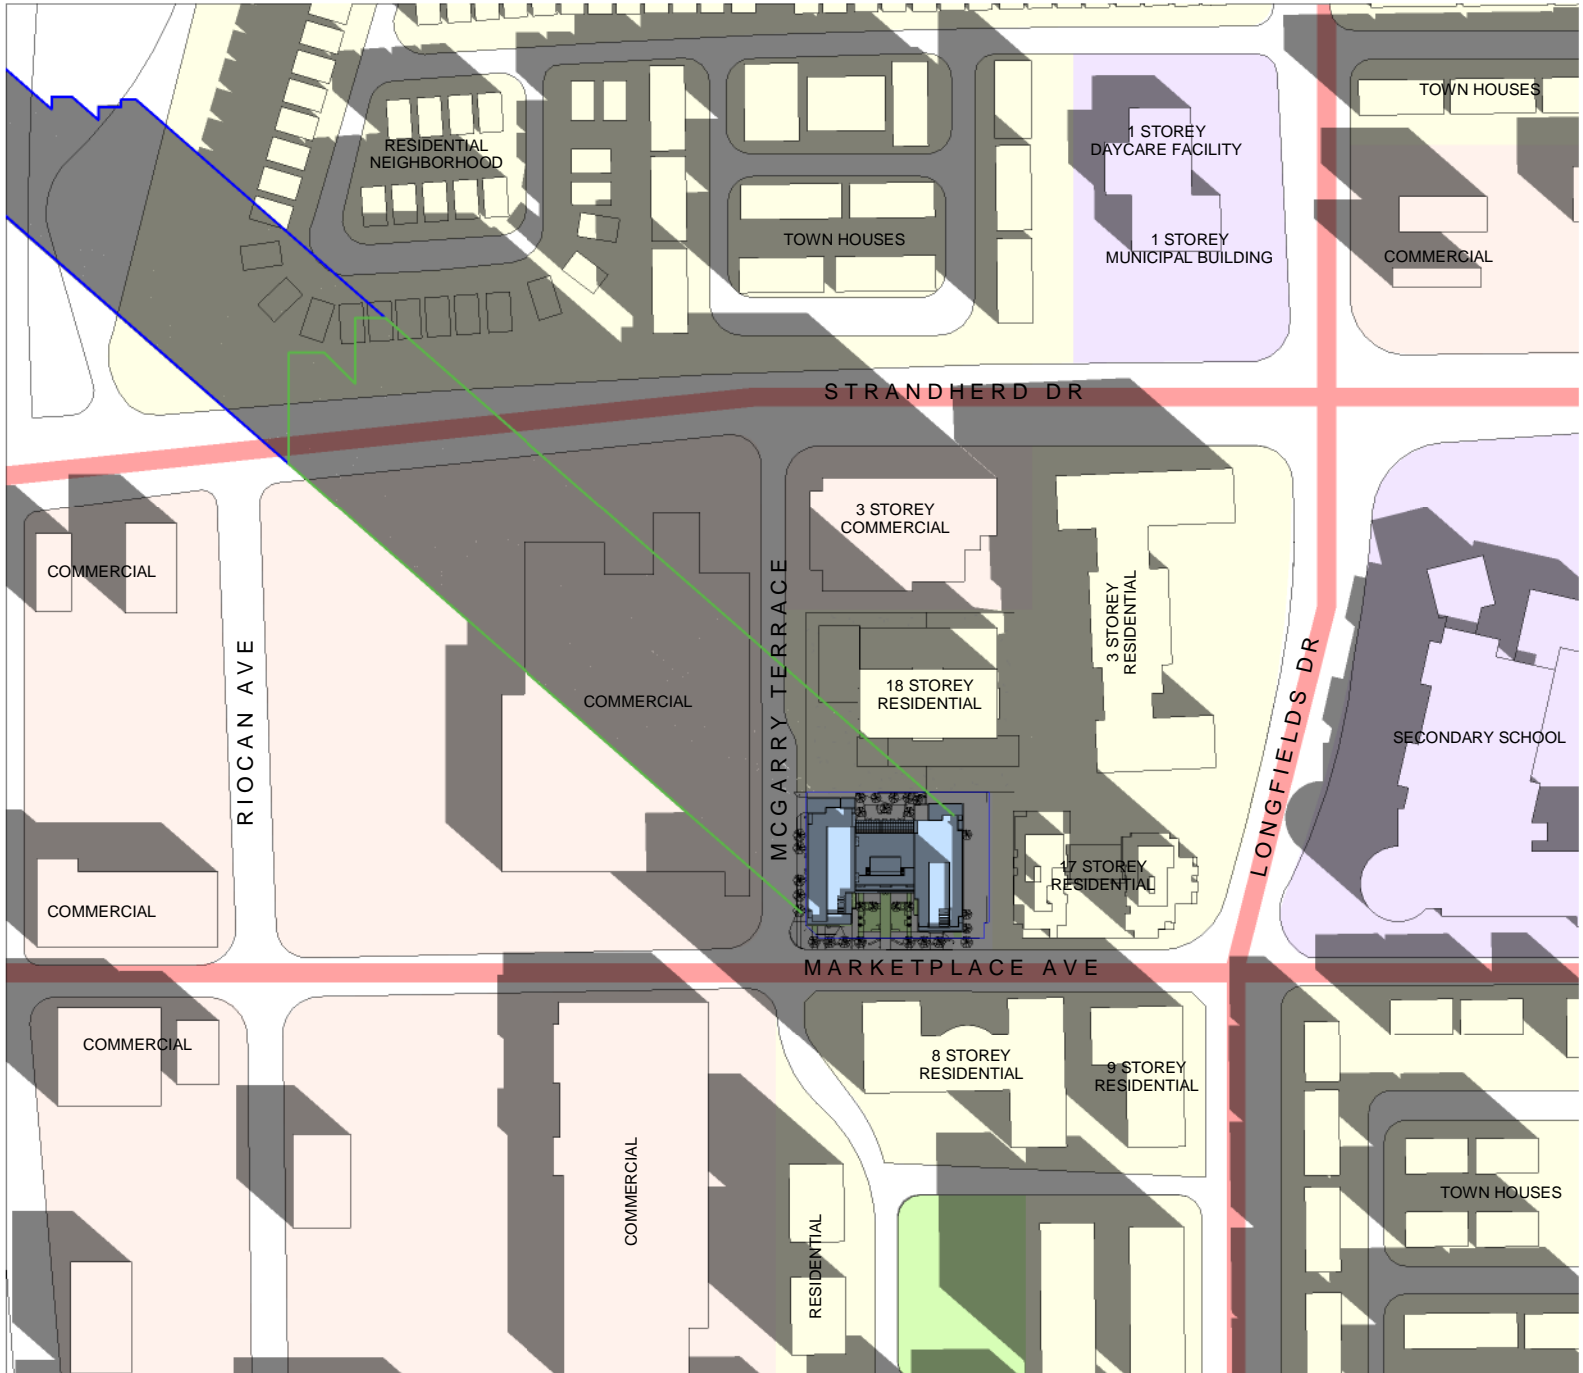

PROGRESSIVE ARCHITECTS, LTD.

5255 COUNTY RD. 42 UNIT C,
WINDSOR, ON N8N2M1
519-256-1607



- PROPOSED BUILDING
- PROPOSED SHADOW OUTLINE
- AS OF RIGHT SHADOW OUTLINE
- MAJOR ROADWAYS
- PUBLIC SPACES
- RESIDENTIAL
- COMMERCIAL
- SCHOOL AND MUNICIPAL BUILDINGS


SHADOW ANALYSIS:
 THE PROPOSED BUILDINGS SHADOW PROJECTS OVER MCGARRY TERRACE IN A NORTHWESTERNLY DIRECTION. THE SHADOW CASCADDES PRIMARILY OVER THE BACK OF THE NEIGHBORING COMMERCIAL DEVELOPMENT AND PARKING LOT. THE SHADOW ALSO CROSSES OVER STRANDHERD AND CASTS OVER PARTS OF THE RESIDENTIAL NEIGHBORHOOD TO THE NORTH. THE SHADOW FROM THE 8 STOREY RESIDENTIAL BUILDING TO THE SOUTH IS CAST OVER THE MAJORITY OF THE PROVIDED POPS.


SCALE: 1:3000
 TEST DATE: SEPT 21, 2010
 ISSUE DATE: SEPT 13, 2023

FALL EQUINOX- SEPT 21ST- 8AM (EDT)

MARKET PLACE WEST

PROGRESSIVE ARCHITECTS, LTD.
 5255 COUNTY RD. 42 UNIT C,
 WINDSOR, ON N8N2M1
 519-256-1607

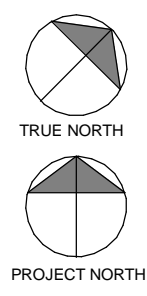

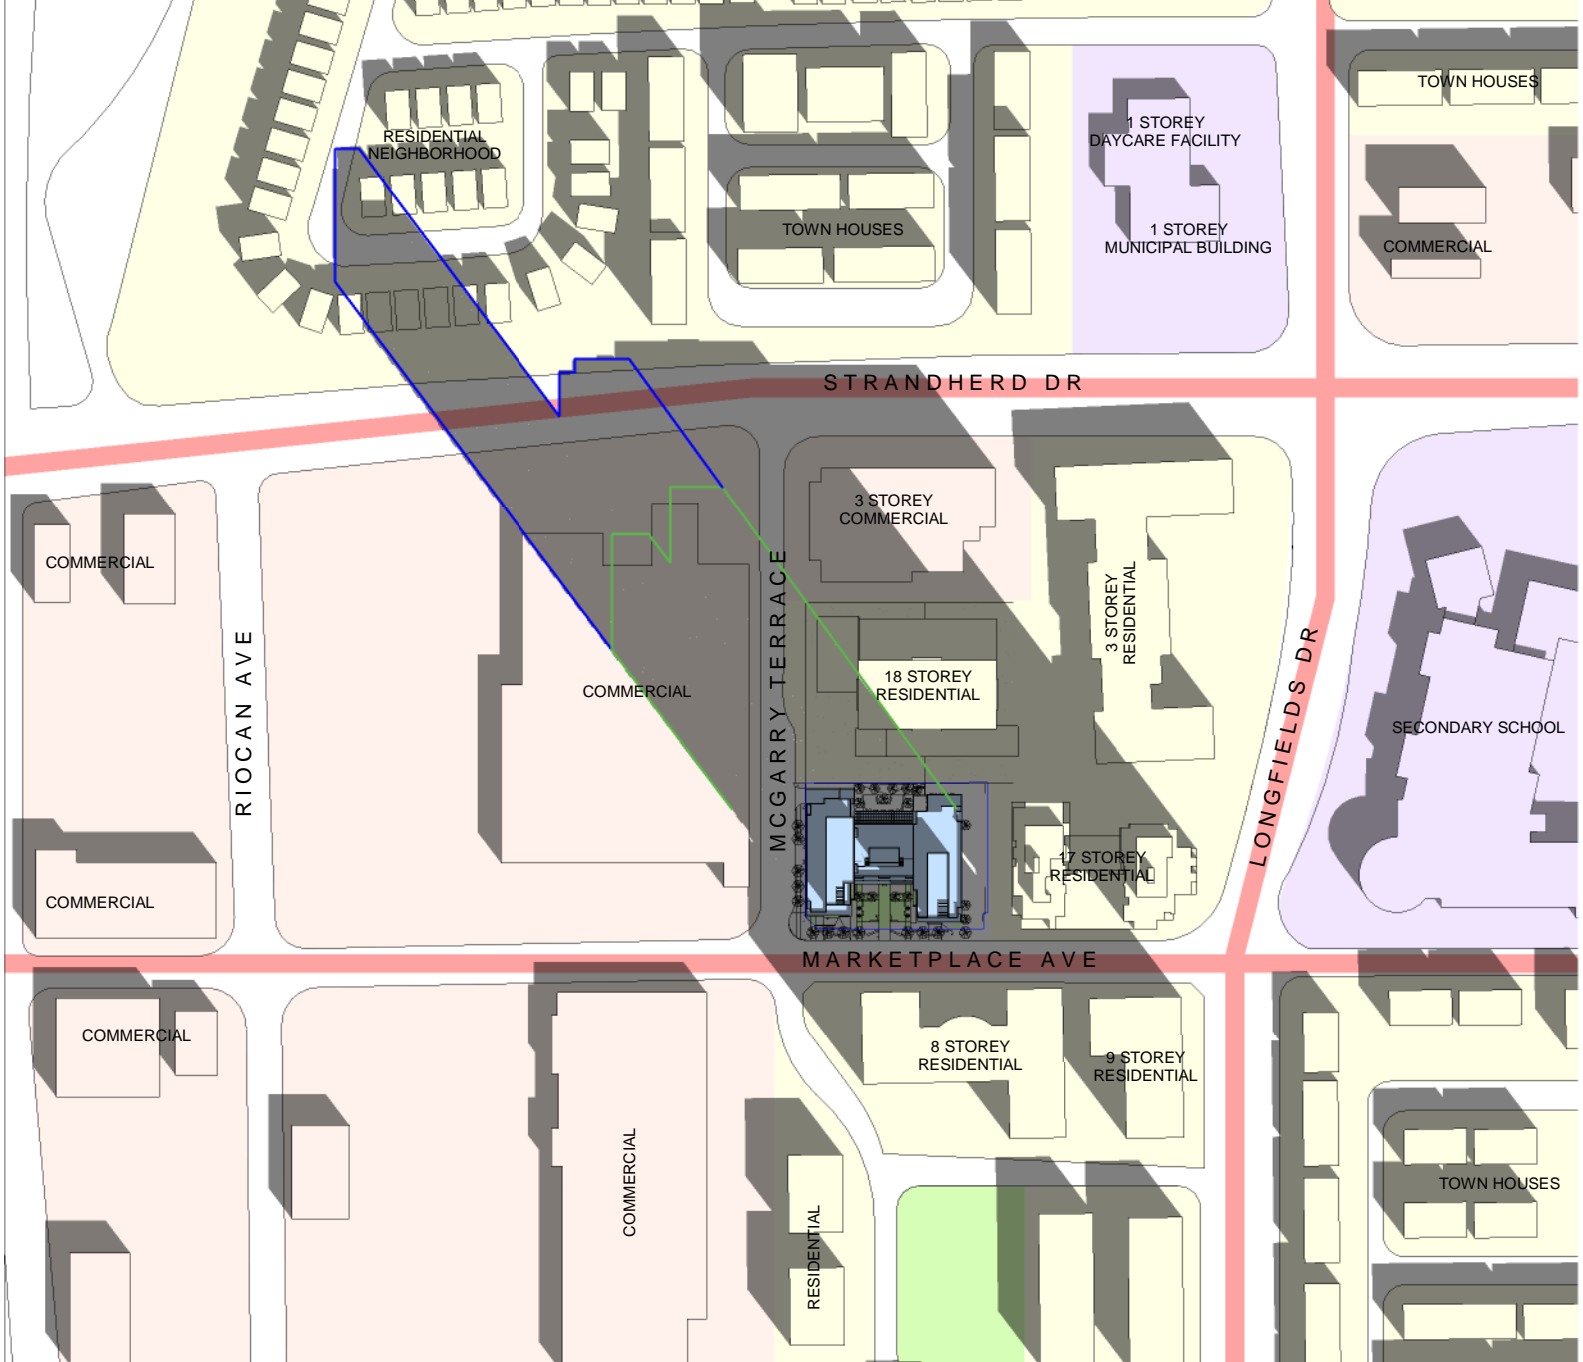


- PROPOSED BUILDING
- PROPOSED SHADOW OUTLINE
- AS OF RIGHT SHADOW OUTLINE
- MAJOR ROADWAYS
- PUBLIC SPACES
- RESIDENTIAL
- COMMERCIAL
- SCHOOL AND MUNICIPAL BUILDINGS


SHADOW ANALYSIS:
 THE PROPOSED BUILDINGS SHADOW PROJECTS OVER MCGARRY TERRACE IN A NORTHWESTERNLY DIRECTION. THE SHADOW CASCADDES PRIMARILY OVER THE BACK OF THE NEIGHBORING COMMERCIAL DEVELOPMENT AND PARKING LOT. THE SHADOW ALSO CROSSES OVER STRANDHERD AND CASTS OVER PARTS OF THE RESIDENTIAL NEIGHBORHOOD TO THE NORTH. THE SHADOW FROM THE 8 STOREY RESIDENTIAL BUILDING TO THE SOUTH IS CAST OVER THE MAJORITY OF THE PROVIDED POPS.

SCALE: 1:3000
 TEST DATE: SEPT 21, 2010
 ISSUE DATE: SEPT 13, 2023

FALL EQUINOX- SEPT 21ST- 9AM (EDT)

MARKET PLACE WEST

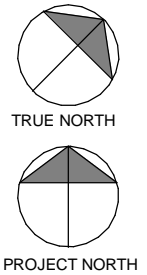

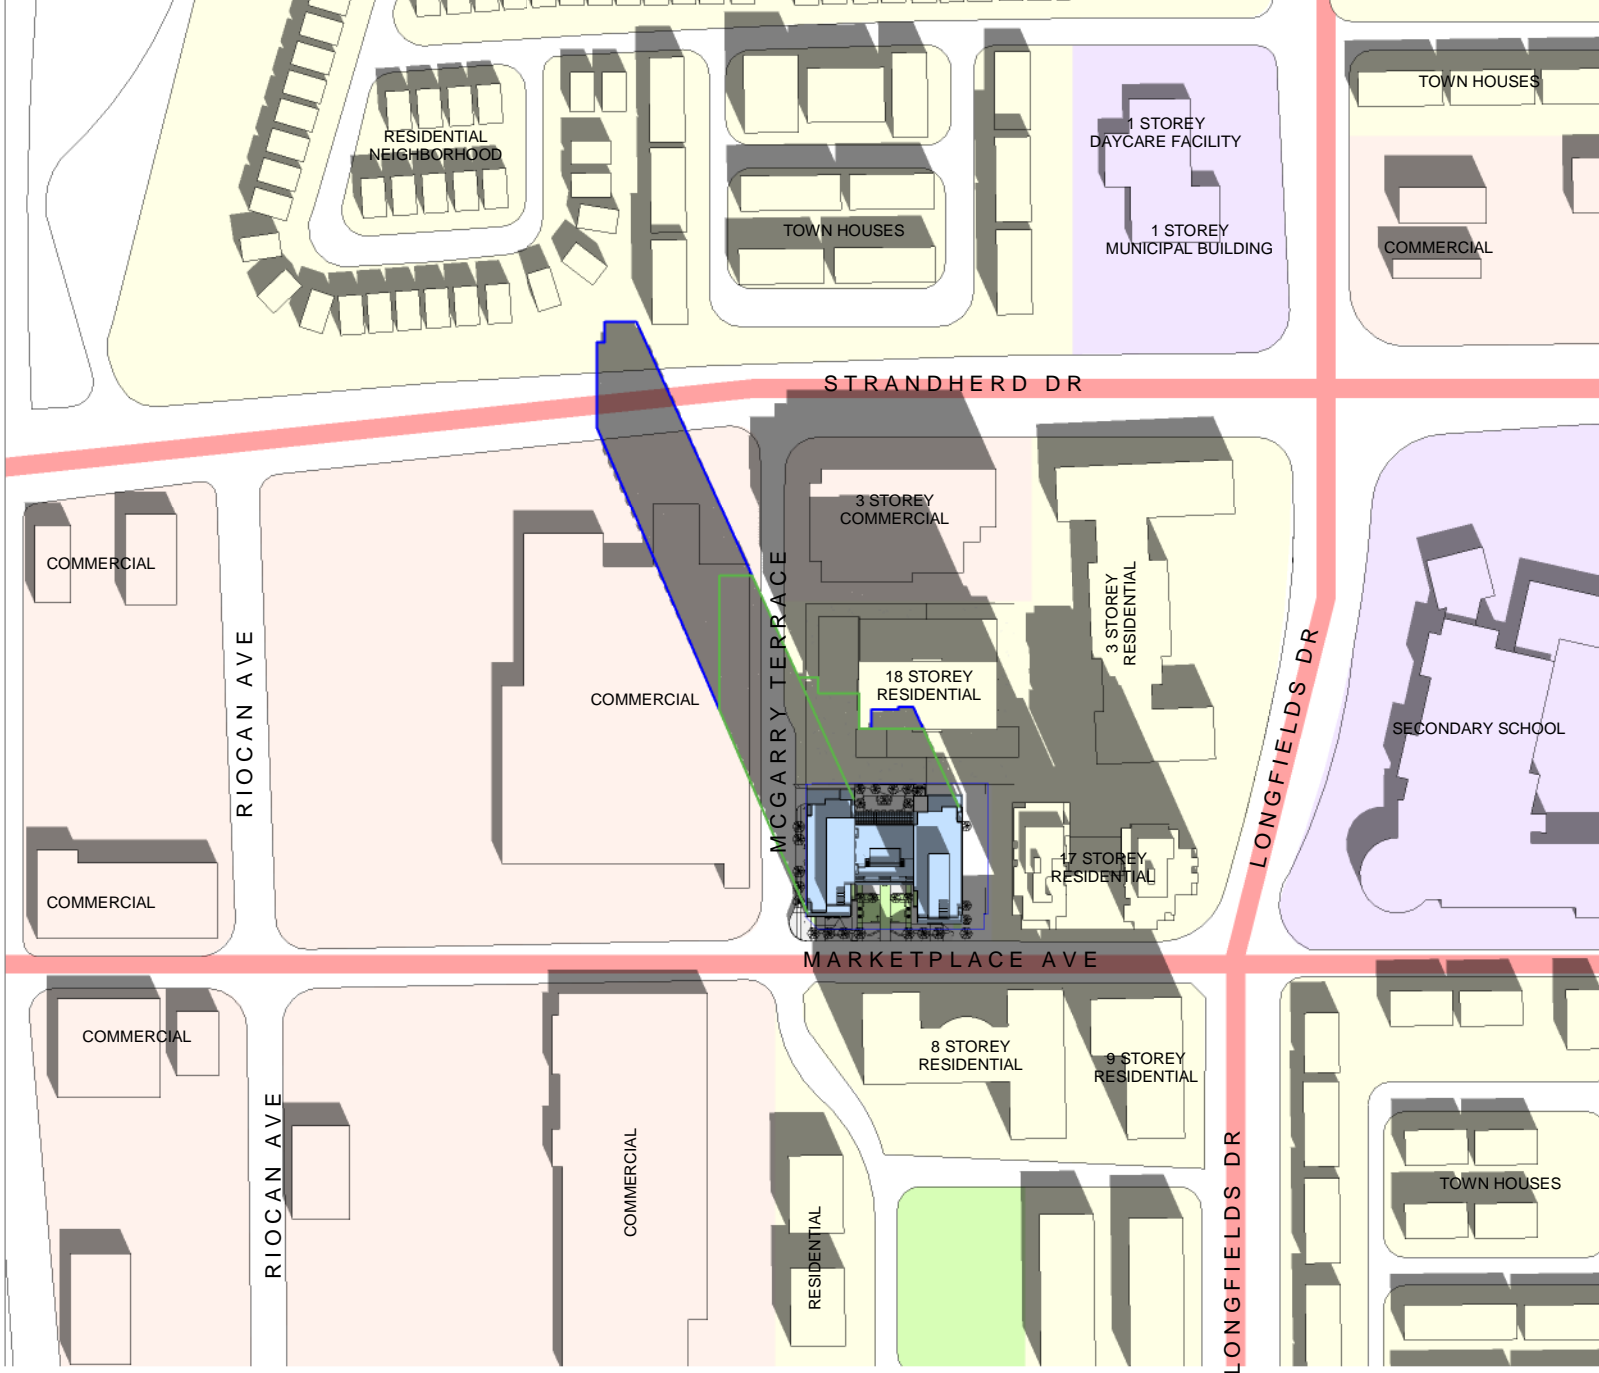

- PROPOSED BUILDING
- PROPOSED SHADOW OUTLINE
- AS OF RIGHT SHADOW OUTLINE
- MAJOR ROADWAYS
- PUBLIC SPACES
- RESIDENTIAL
- COMMERCIAL
- SCHOOL AND MUNICIPAL BUILDINGS


SHADOW ANALYSIS:
 THE PROPOSED BUILDINGS SHADOW PROJECTS OVER MCGARRY TERRACE IN A NORTHWESTERNLY DIRECTION. THE SHADOW CASCADDES PRIMARILY OVER THE BACK OF THE NEIGHBORING COMMERCIAL DEVELOPMENT AND PARKING LOT. THE SHADOW FROM THE 8 STOREY RESIDENTIAL BUILDING TO THE SOUTH IS CAST OVER ABOUT 50% OF THE PROVIDED POPS.


SCALE: 1:3000
 TEST DATE: SEPT 21, 2010
 ISSUE DATE: SEPT 13, 2023

FALL EQUINOX- SEPT 21ST- 10AM (EDT)

MARKET PLACE WEST

PROGRESSIVE ARCHITECTS, LTD.
 5255 COUNTY RD. 42 UNIT C,
 WINDSOR, ON N8N2M1
 519-256-1607

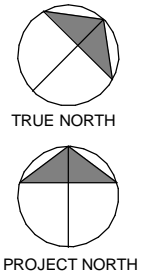

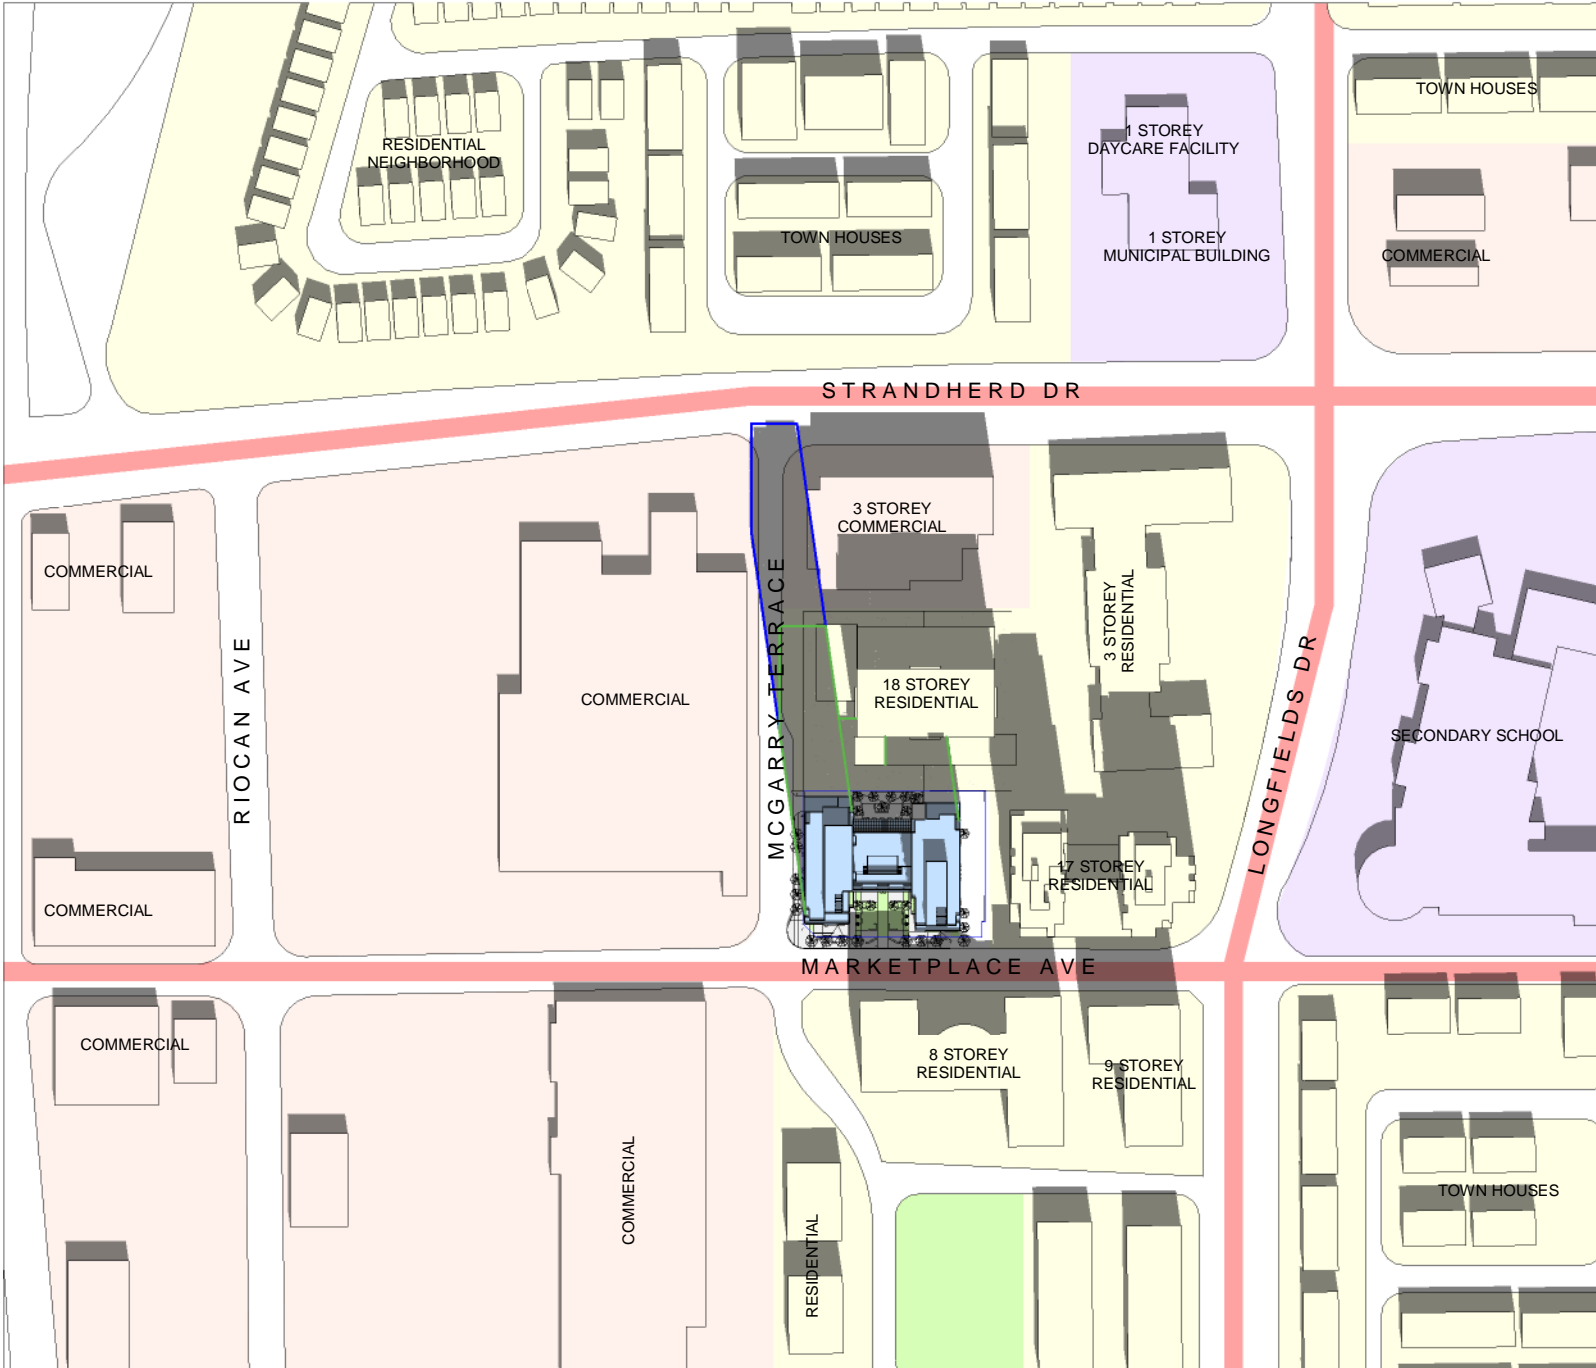


- PROPOSED BUILDING
- PROPOSED SHADOW OUTLINE
- AS OF RIGHT SHADOW OUTLINE
- MAJOR ROADWAYS
- PUBLIC SPACES
- RESIDENTIAL
- COMMERCIAL
- SCHOOL AND MUNICIPAL BUILDINGS


SHADOW ANALYSIS:
 THE PROPOSED BUILDINGS WEST TOWER SHADOW CASCADES PRIMARILY OVER MCGARRY TERRACE WHILE THE EAST TOWER SHADOW IS CAST TO THE NORTH TOWARDS THE 18 STOREY RESIDENTIAL BUILDING. THE SHADOW FROM THE 8 STOREY RESIDENTIAL BUILDING IS CAST OVER ABOUT 50% OF THE PROVIDED POPS.

SCALE: 1:3000
 TEST DATE: SEPT 21, 2010
 ISSUE DATE: SEPT 13, 2023

FALL EQUINOX- SEPT 21ST- 11AM (EDT)

MARKET PLACE WEST

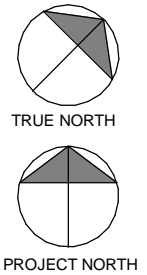

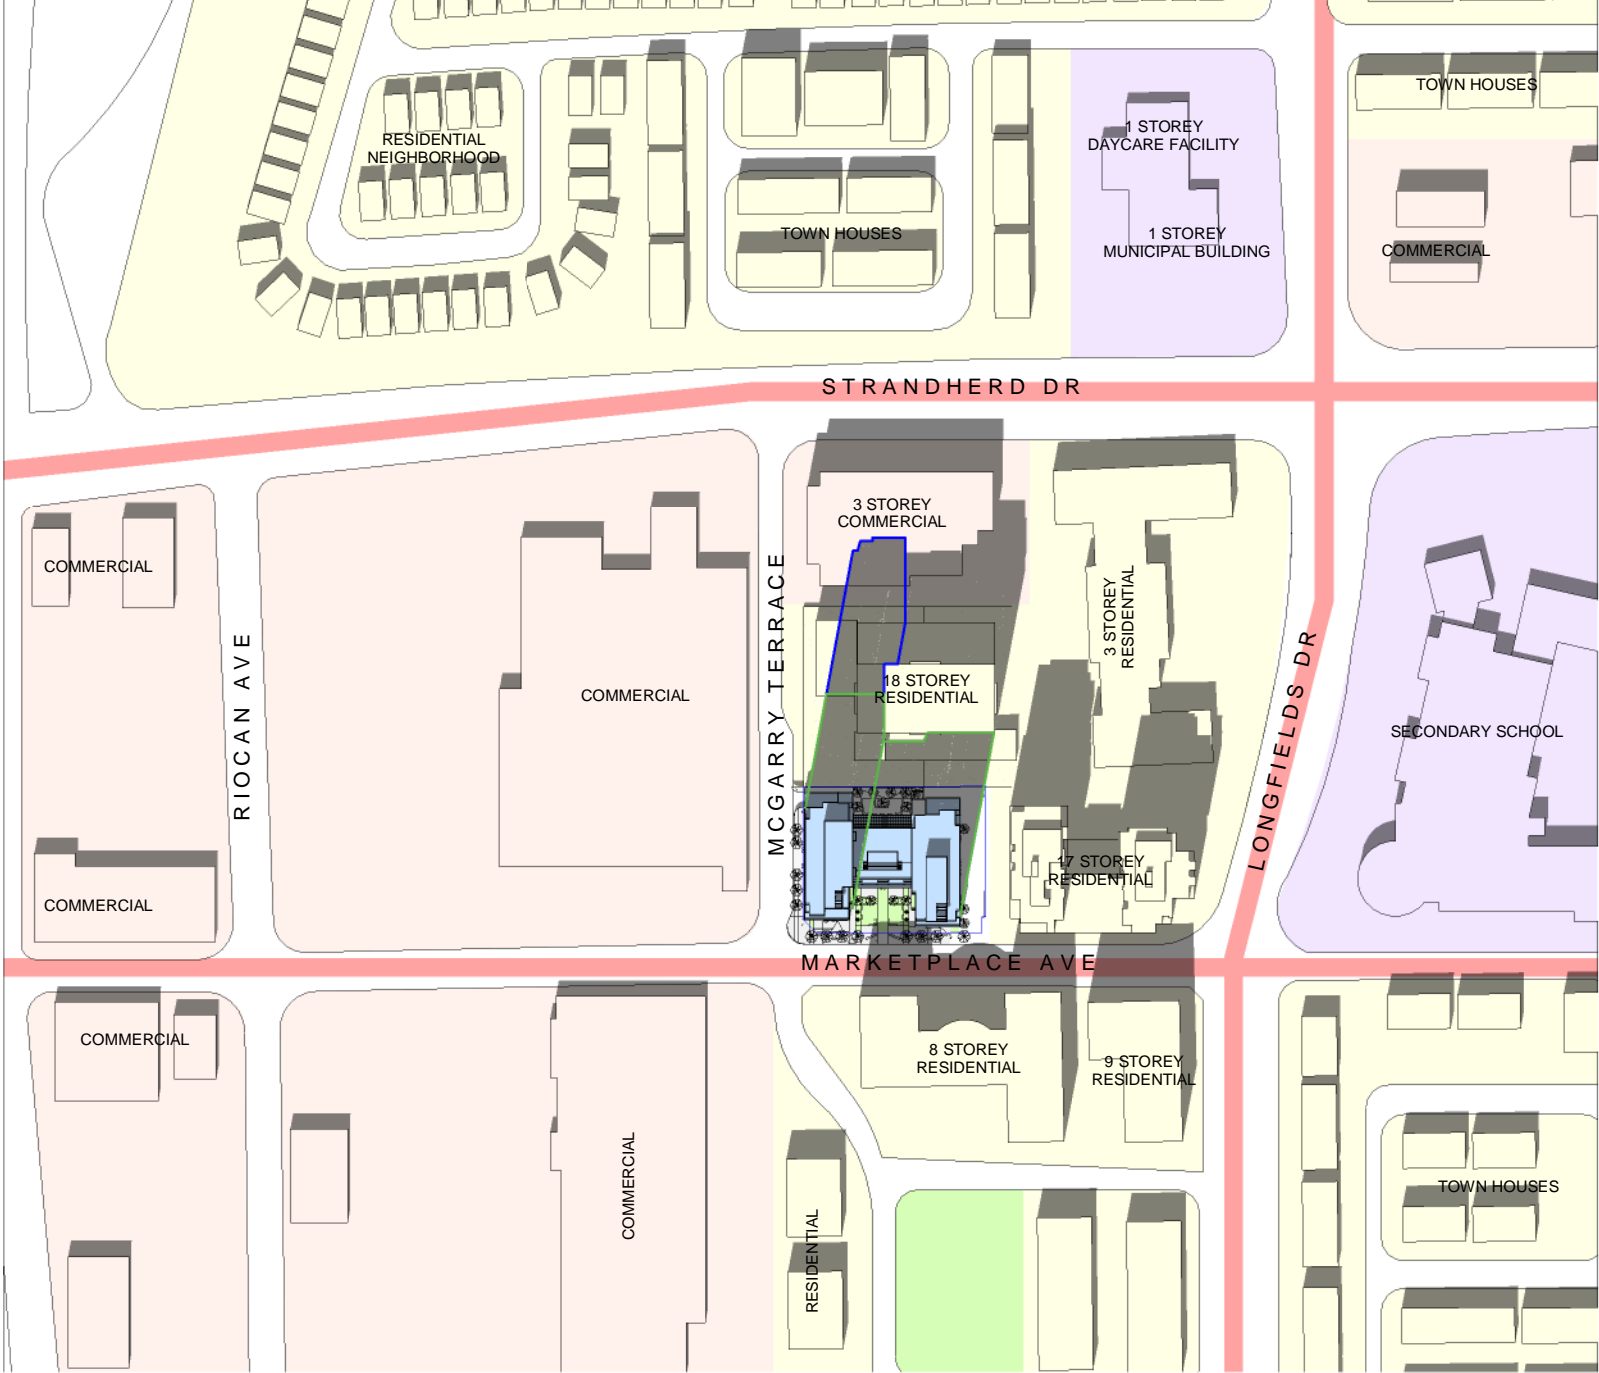

SHADOW ANALYSIS:
 THE PROPOSED BUILDINGS SHADOW PROJECTS NORTH TO THE ADJACENT 18 & 3 STOREY RESIDENTIAL BUILDINGS. THE SHADOW FROM THE 8 STOREY RESIDENTIAL BUILDING IS CAST OVER ABOUT 25% OF THE PROVIDED POPS.


- PROPOSED BUILDING
- PROPOSED SHADOW OUTLINE
- AS OF RIGHT SHADOW OUTLINE
- MAJOR ROADWAYS
- PUBLIC SPACES
- RESIDENTIAL
- COMMERCIAL
- SCHOOL AND MUNICIPAL BUILDINGS


SCALE: 1:3000
 TEST DATE: SEPT 21, 2010
 ISSUE DATE: SEPT 13, 2023

FALL EQUINOX- SEPT 21ST- 12PM (EDT)

MARKET PLACE WEST

PROGRESSIVE ARCHITECTS, LTD.
 5255 COUNTY RD. 42 UNIT C,
 WINDSOR, ON N8N2M1
 519-256-1607

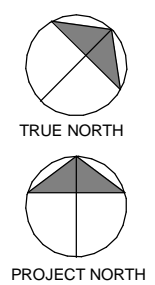

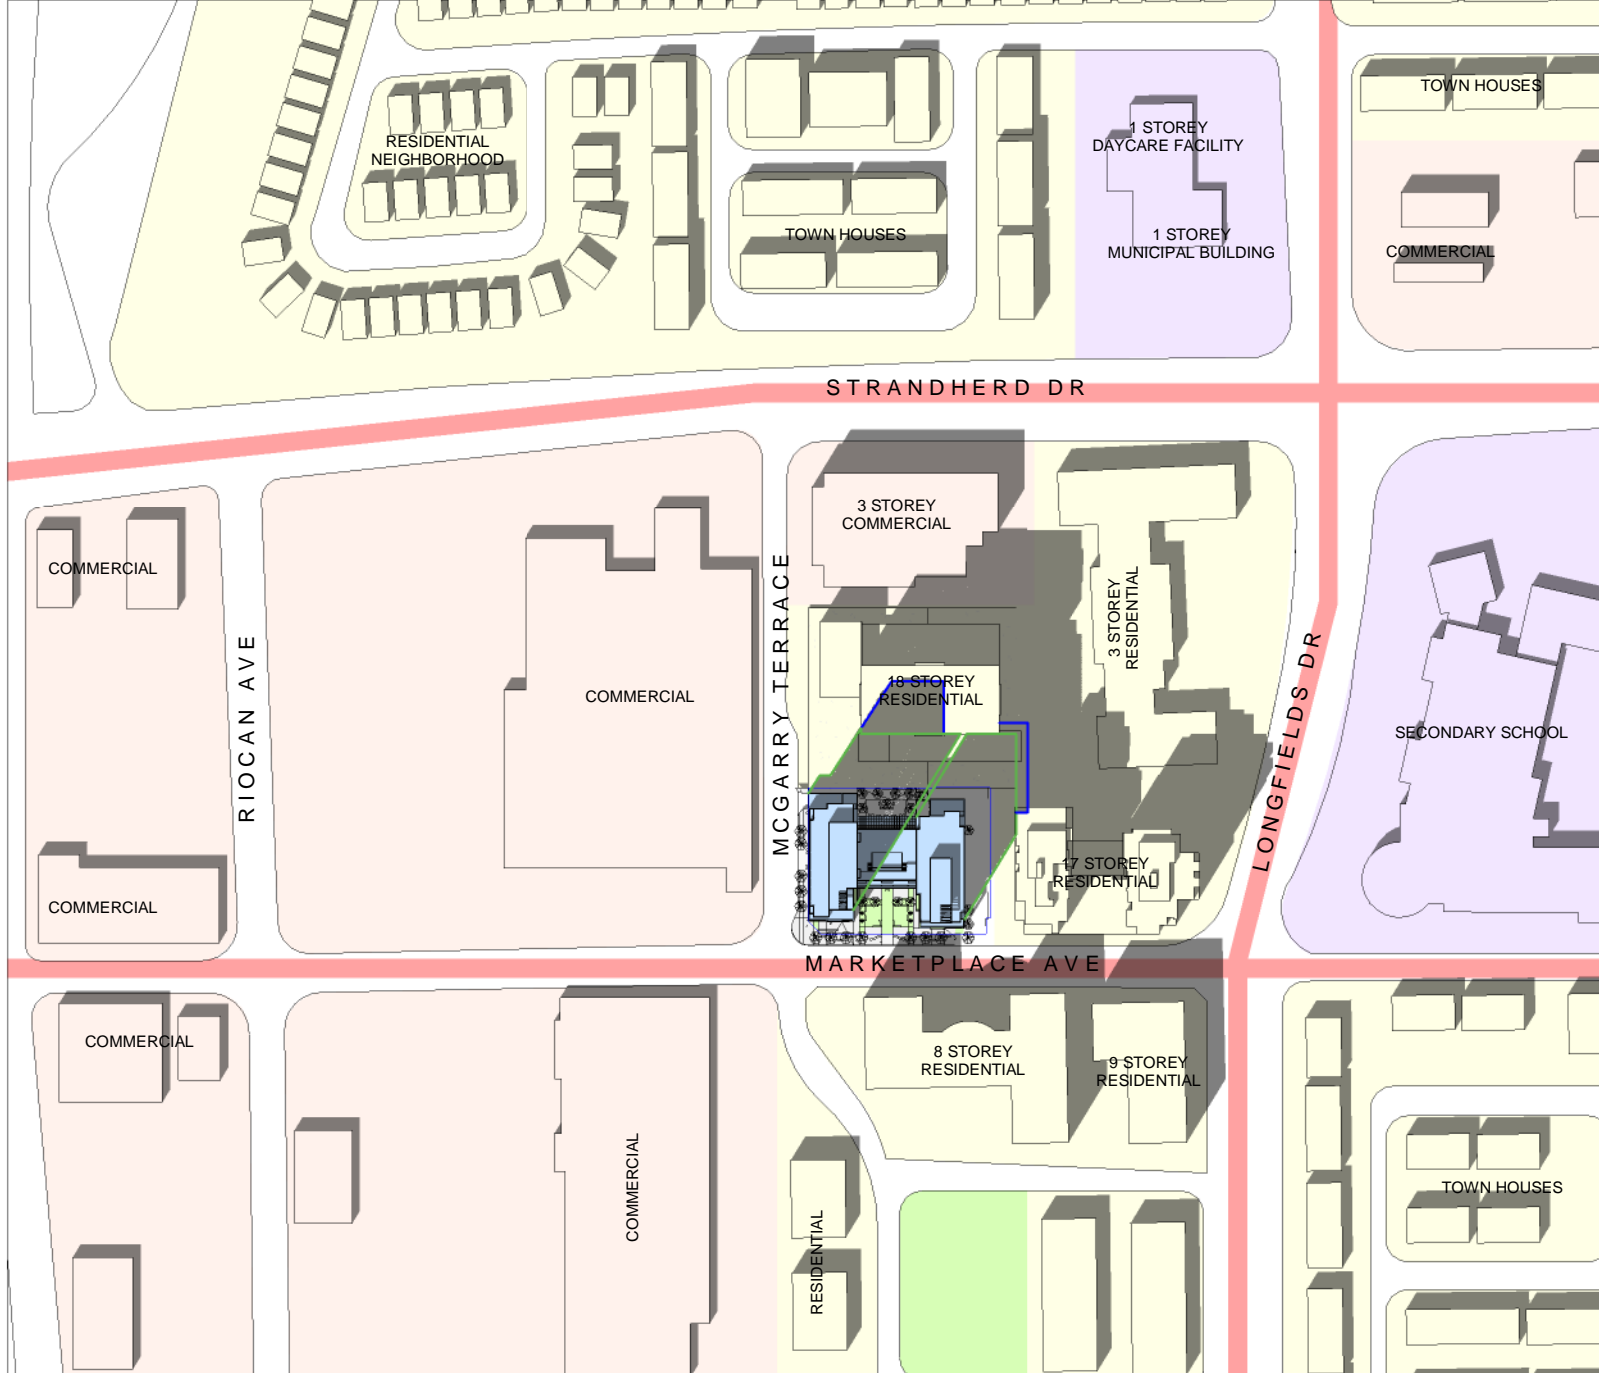


- PROPOSED BUILDING
- PROPOSED SHADOW OUTLINE
- AS OF RIGHT SHADOW OUTLINE
- MAJOR ROADWAYS
- PUBLIC SPACES
- RESIDENTIAL
- COMMERCIAL
- SCHOOL AND MUNICIPAL BUILDINGS


SHADOW ANALYSIS:
 THE PROPOSED BUILDINGS SHADOW PROJECTS NORTH TO THE ADJACENT 18 STOREY RESIDENTIAL BUILDING. THE SHADOW FROM THE 8 STOREY RESIDENTIAL BUILDING IS CAST OVER ABOUT 25% OF THE PROVIDED POPS.

SCALE: 1:3000
 TEST DATE: SEPT 21, 2010
 ISSUE DATE: SEPT 13, 2023

FALL EQUINOX- SEPT 21ST- 1PM (EDT)

MARKET PLACE WEST

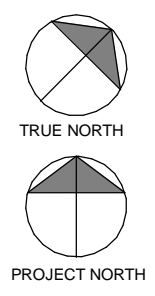

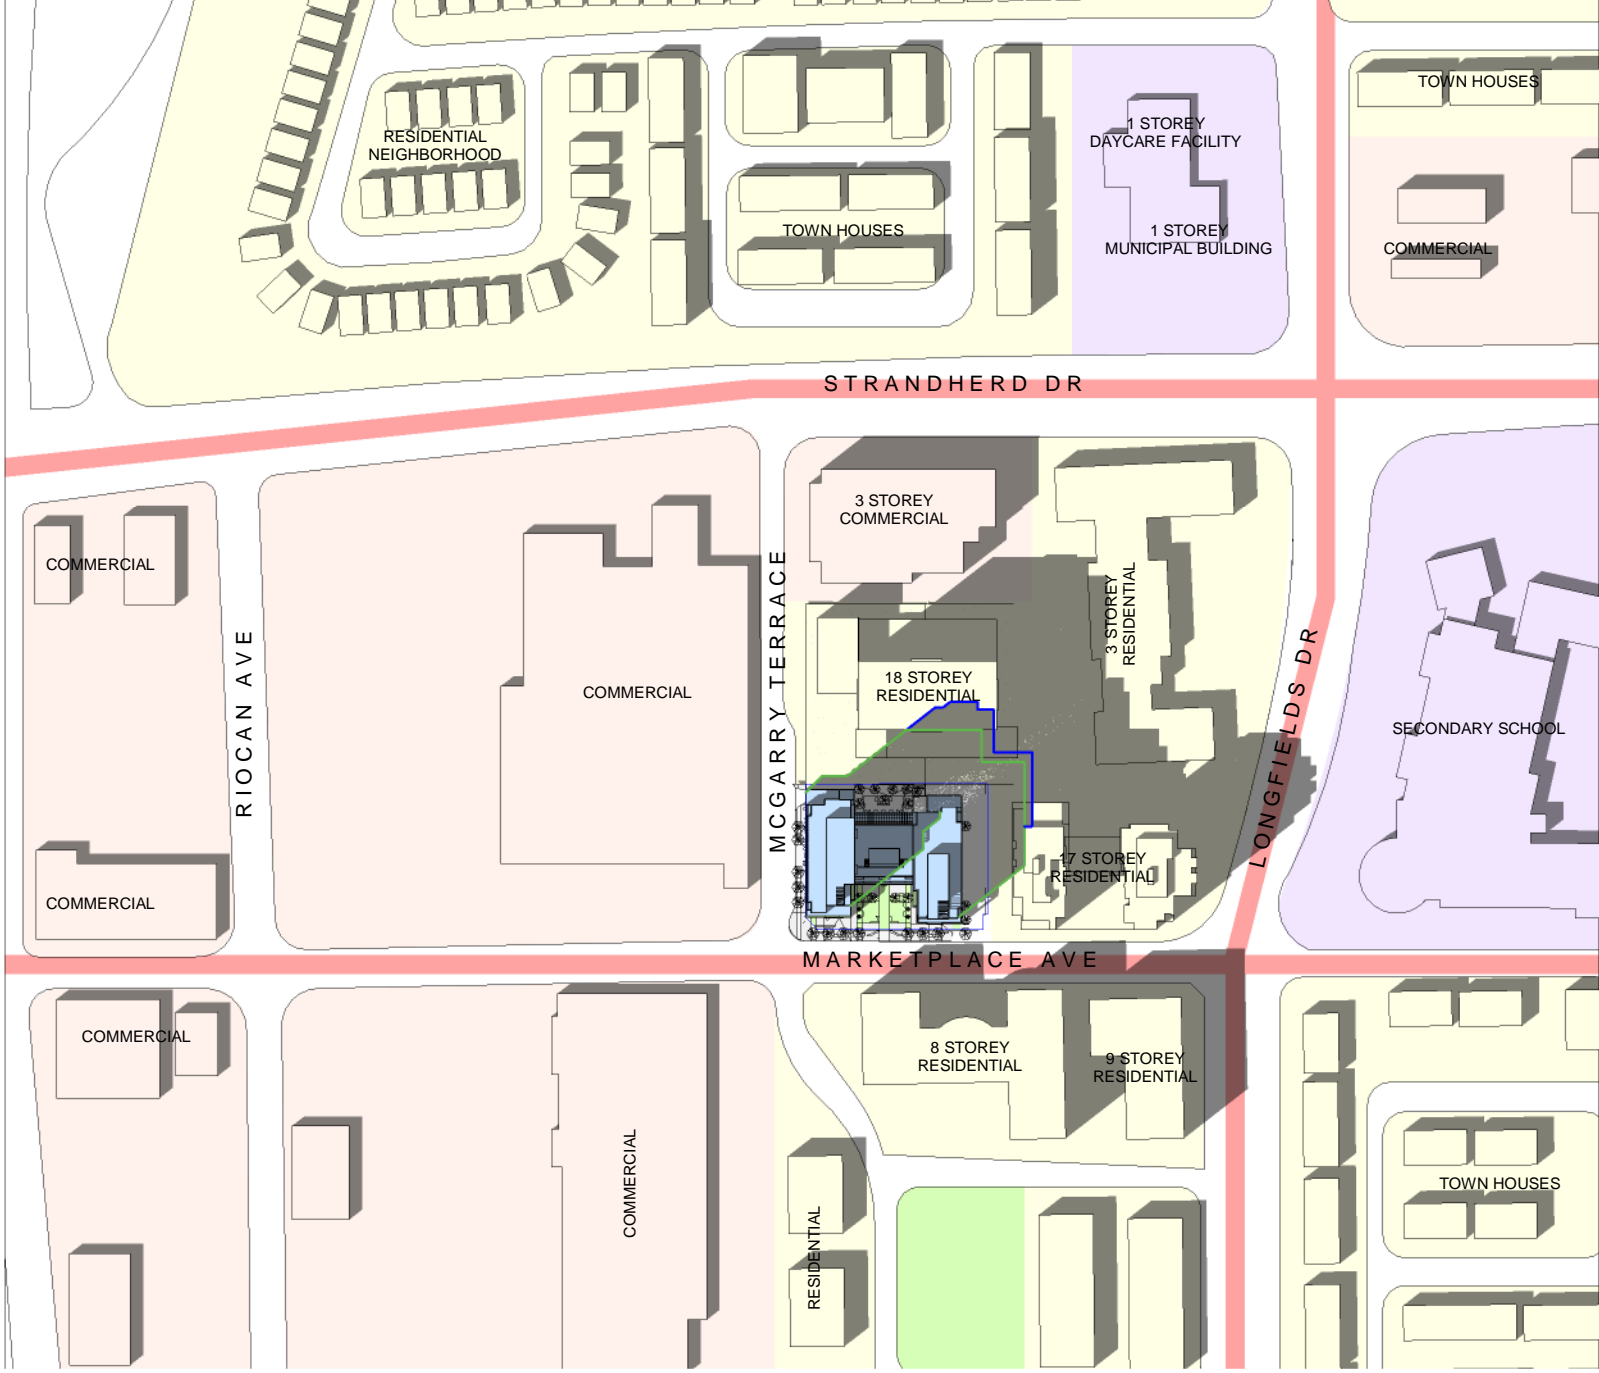

- PROPOSED BUILDING
- PROPOSED SHADOW OUTLINE
- AS OF RIGHT SHADOW OUTLINE
- MAJOR ROADWAYS
- PUBLIC SPACES
- RESIDENTIAL
- COMMERCIAL
- SCHOOL AND MUNICIPAL BUILDINGS


SHADOW ANALYSIS:
 THE PROPOSED BUILDINGS WEST TOWER SHADOW PROJECTS NORTH TO THE ADJACENT 18 STOREY RESIDENTIAL BUILDING. THE WEST TOWER SHADOW IS CAST OVER ABOUT 10% OF THE PROVIDED POPS.


SCALE: 1:3000
 TEST DATE: SEPT 21, 2010
 ISSUE DATE: SEPT 13, 2023

FALL EQUINOX- SEPT 21ST- 2PM (EDT)

MARKET PLACE WEST

PROGRESSIVE ARCHITECTS, LTD.
 5255 COUNTY RD. 42 UNIT C,
 WINDSOR, ON N8N2M1
 519-256-1607

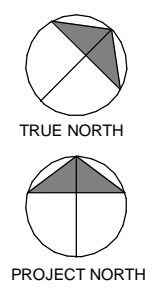

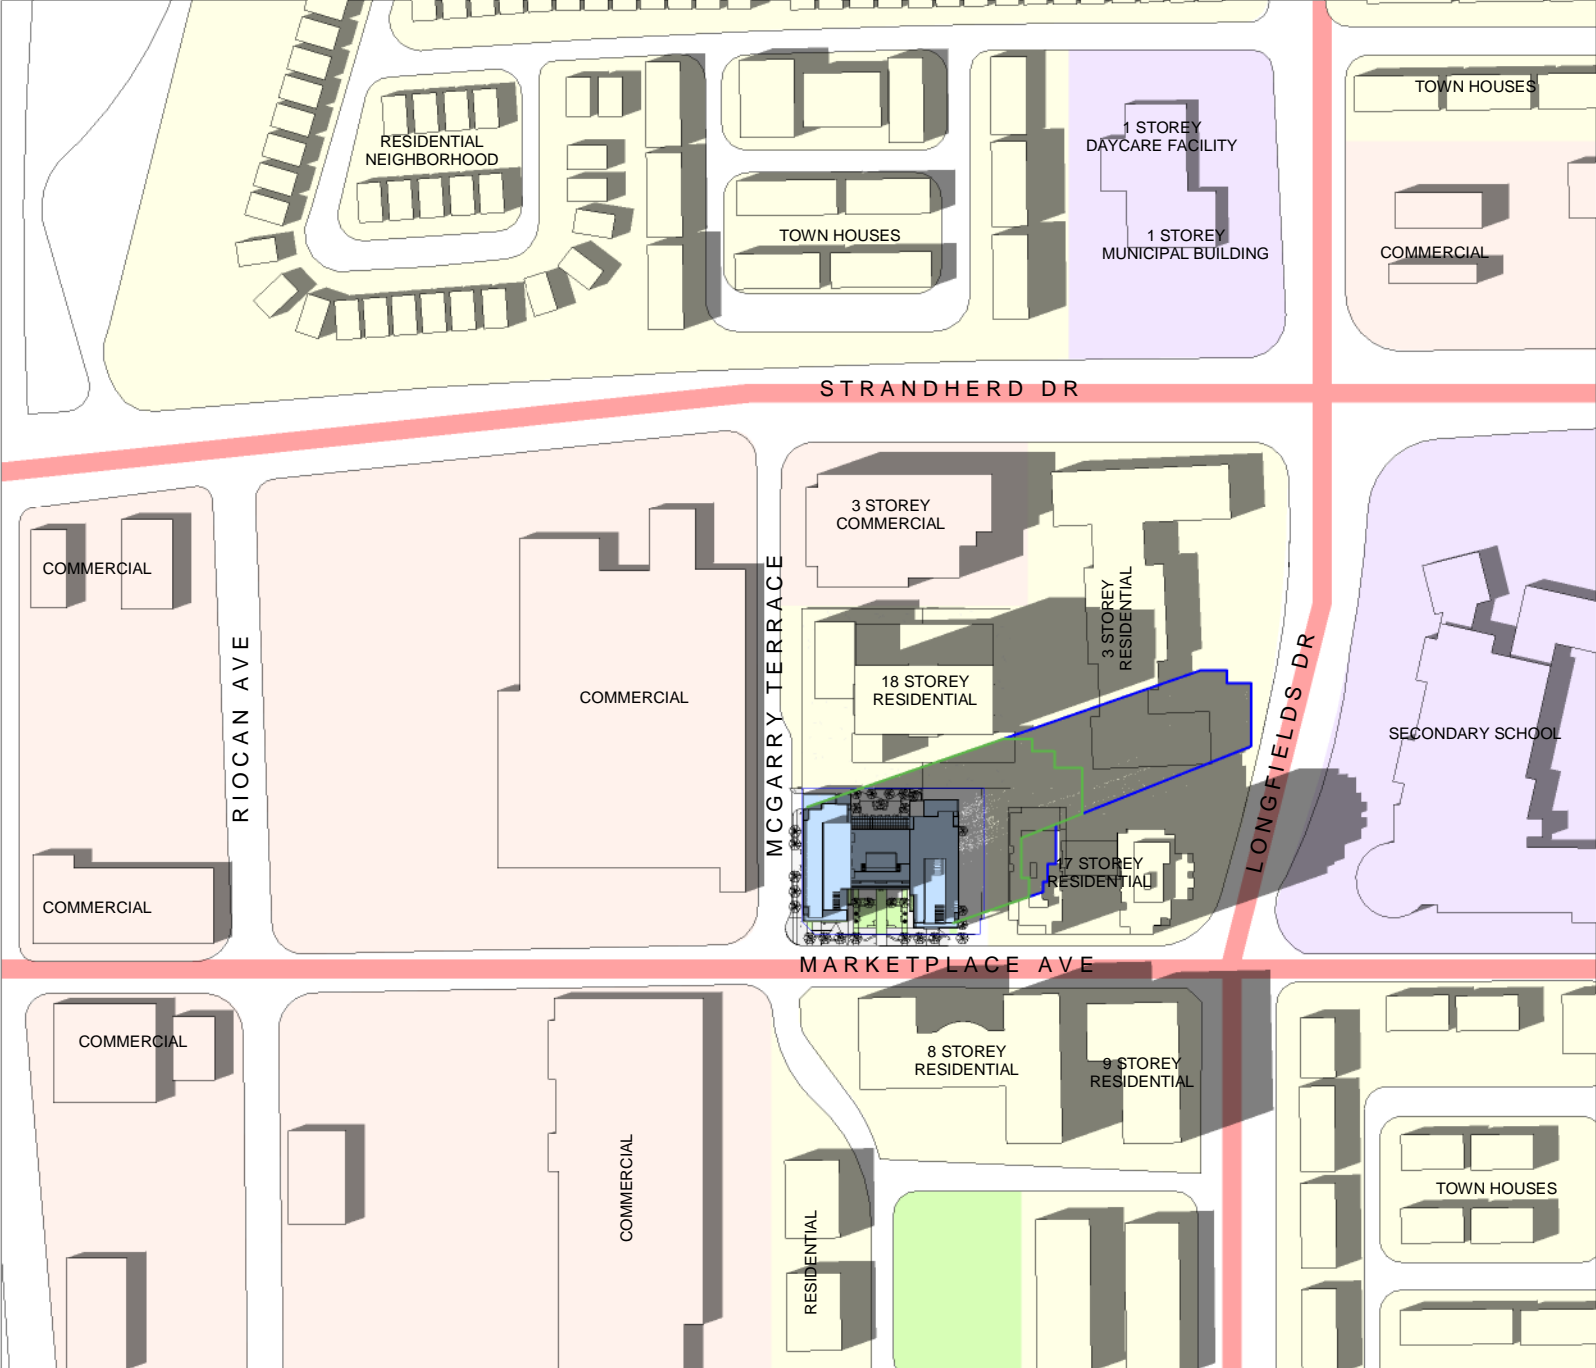

- PROPOSED BUILDING
- PROPOSED SHADOW OUTLINE
- AS OF RIGHT SHADOW OUTLINE
- MAJOR ROADWAYS
- PUBLIC SPACES
- RESIDENTIAL
- COMMERCIAL
- SCHOOL AND MUNICIPAL BUILDINGS


SHADOW ANALYSIS:
 BOTH TOWERS OF THE PROPOSED BUILDING PROJECTS TO THE NORTHEAST TO THE ADJACENT 17 & 3 STOREY RESIDENTIAL BUILDINGS. THE WEST TOWERS SHADOW IS CAST OVER ABOUT 20% OF THE PROVIDED POPS.


SCALE: 1:3000
 TEST DATE: SEPT 21, 2010
 ISSUE DATE: SEPT 13, 2023

FALL EQUINOX- SEPT 21ST- 3PM (EDT)

MARKET PLACE WEST

PROGRESSIVE ARCHITECTS, LTD.
 5255 COUNTY RD. 42 UNIT C,
 WINDSOR, ON N8N2M1
 519-256-1607

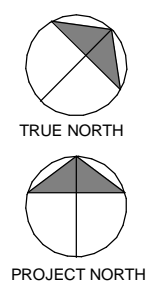

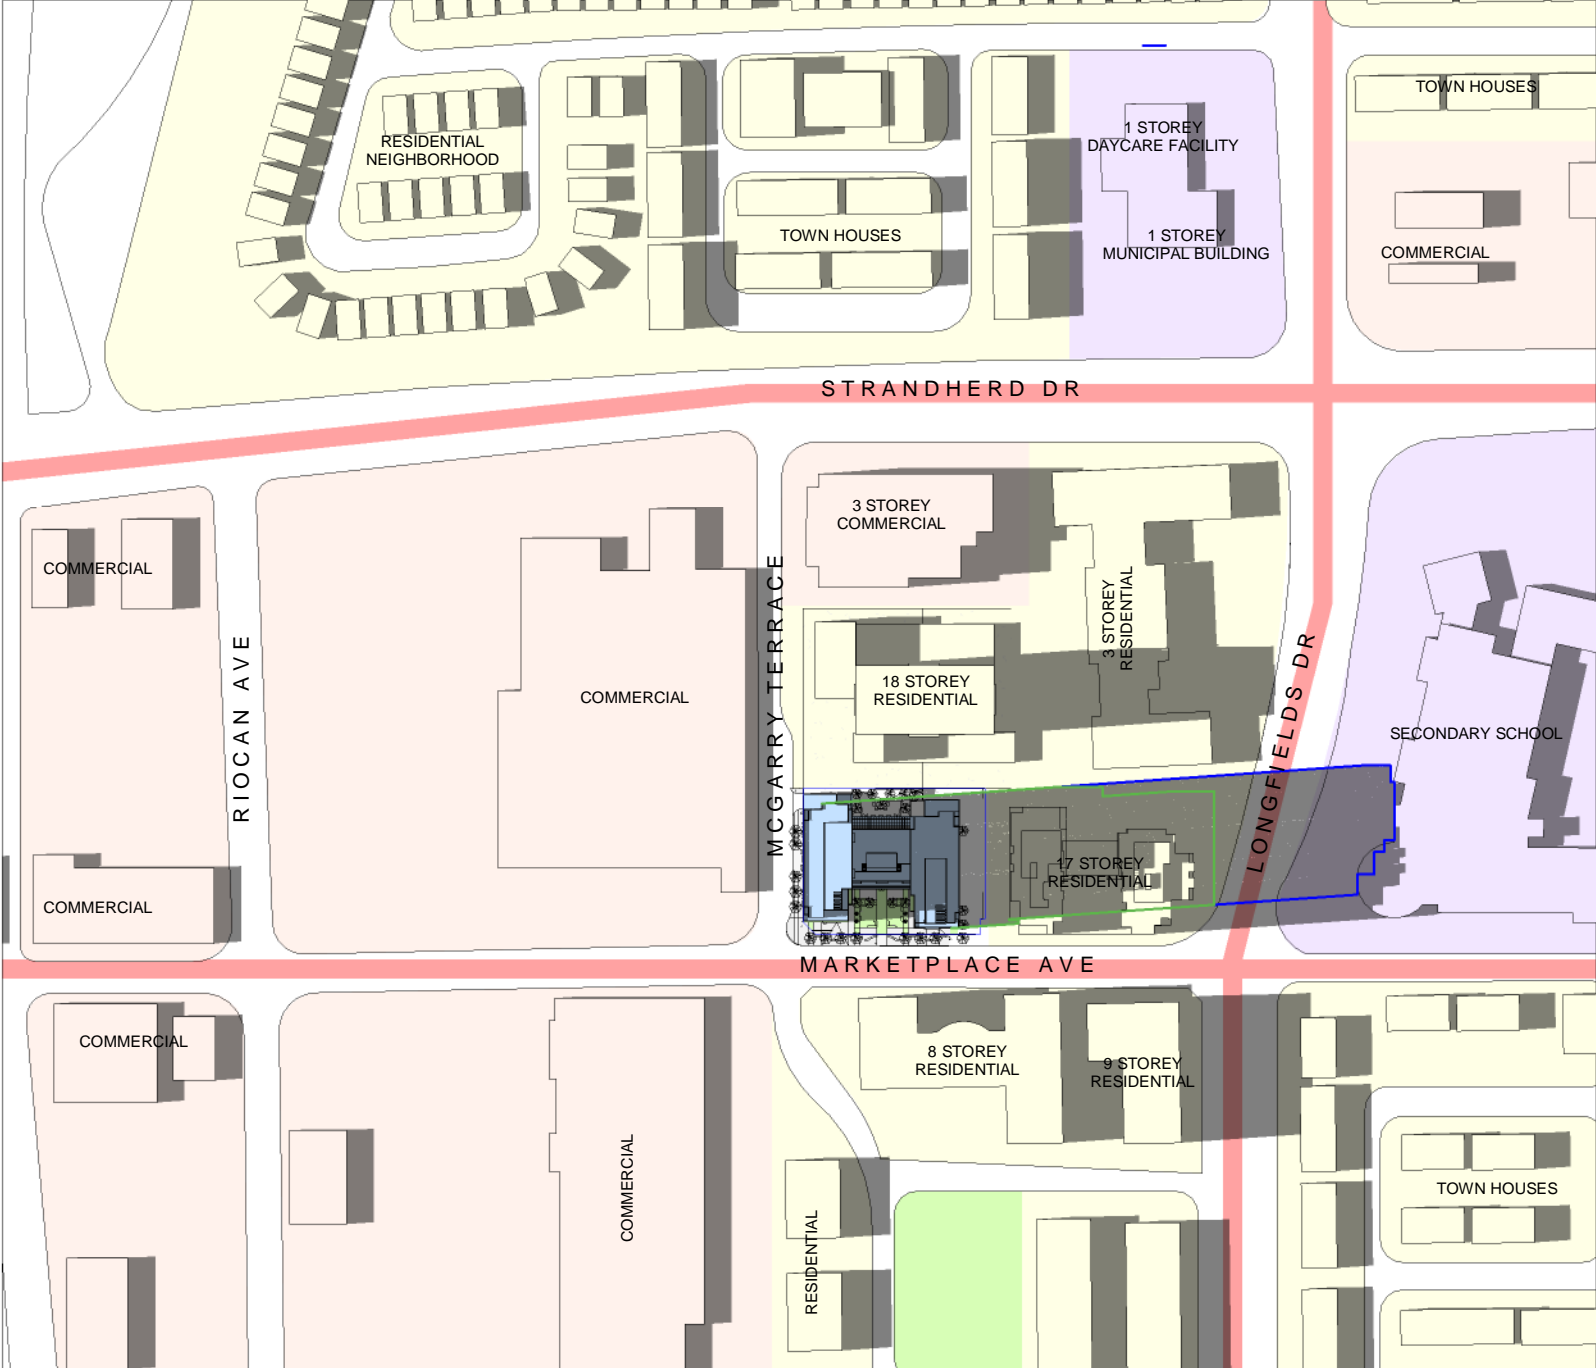


- PROPOSED BUILDING
- PROPOSED SHADOW OUTLINE
- AS OF RIGHT SHADOW OUTLINE
- MAJOR ROADWAYS
- PUBLIC SPACES
- RESIDENTIAL
- COMMERCIAL
- SCHOOL AND MUNICIPAL BUILDINGS


SHADOW ANALYSIS:
 BOTH TOWERS OF THE PROPOSED BUILDING PROJECT EAST PAST THE ADJACENT 17 STOREY BUILDING OVER LONGFIELDS DR. TO THE SECONDARY SCHOOL. THE WEST TOWERS SHADOW IS CAST OVER ABOUT 40% OF THE PROVIDED POPS.

SCALE: 1:3000
 TEST DATE: SEPT 21, 2010
 ISSUE DATE: SEPT 13, 2023

FALL EQUINOX- SEPT 21ST- 4PM (EDT)

MARKET PLACE WEST

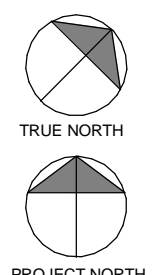

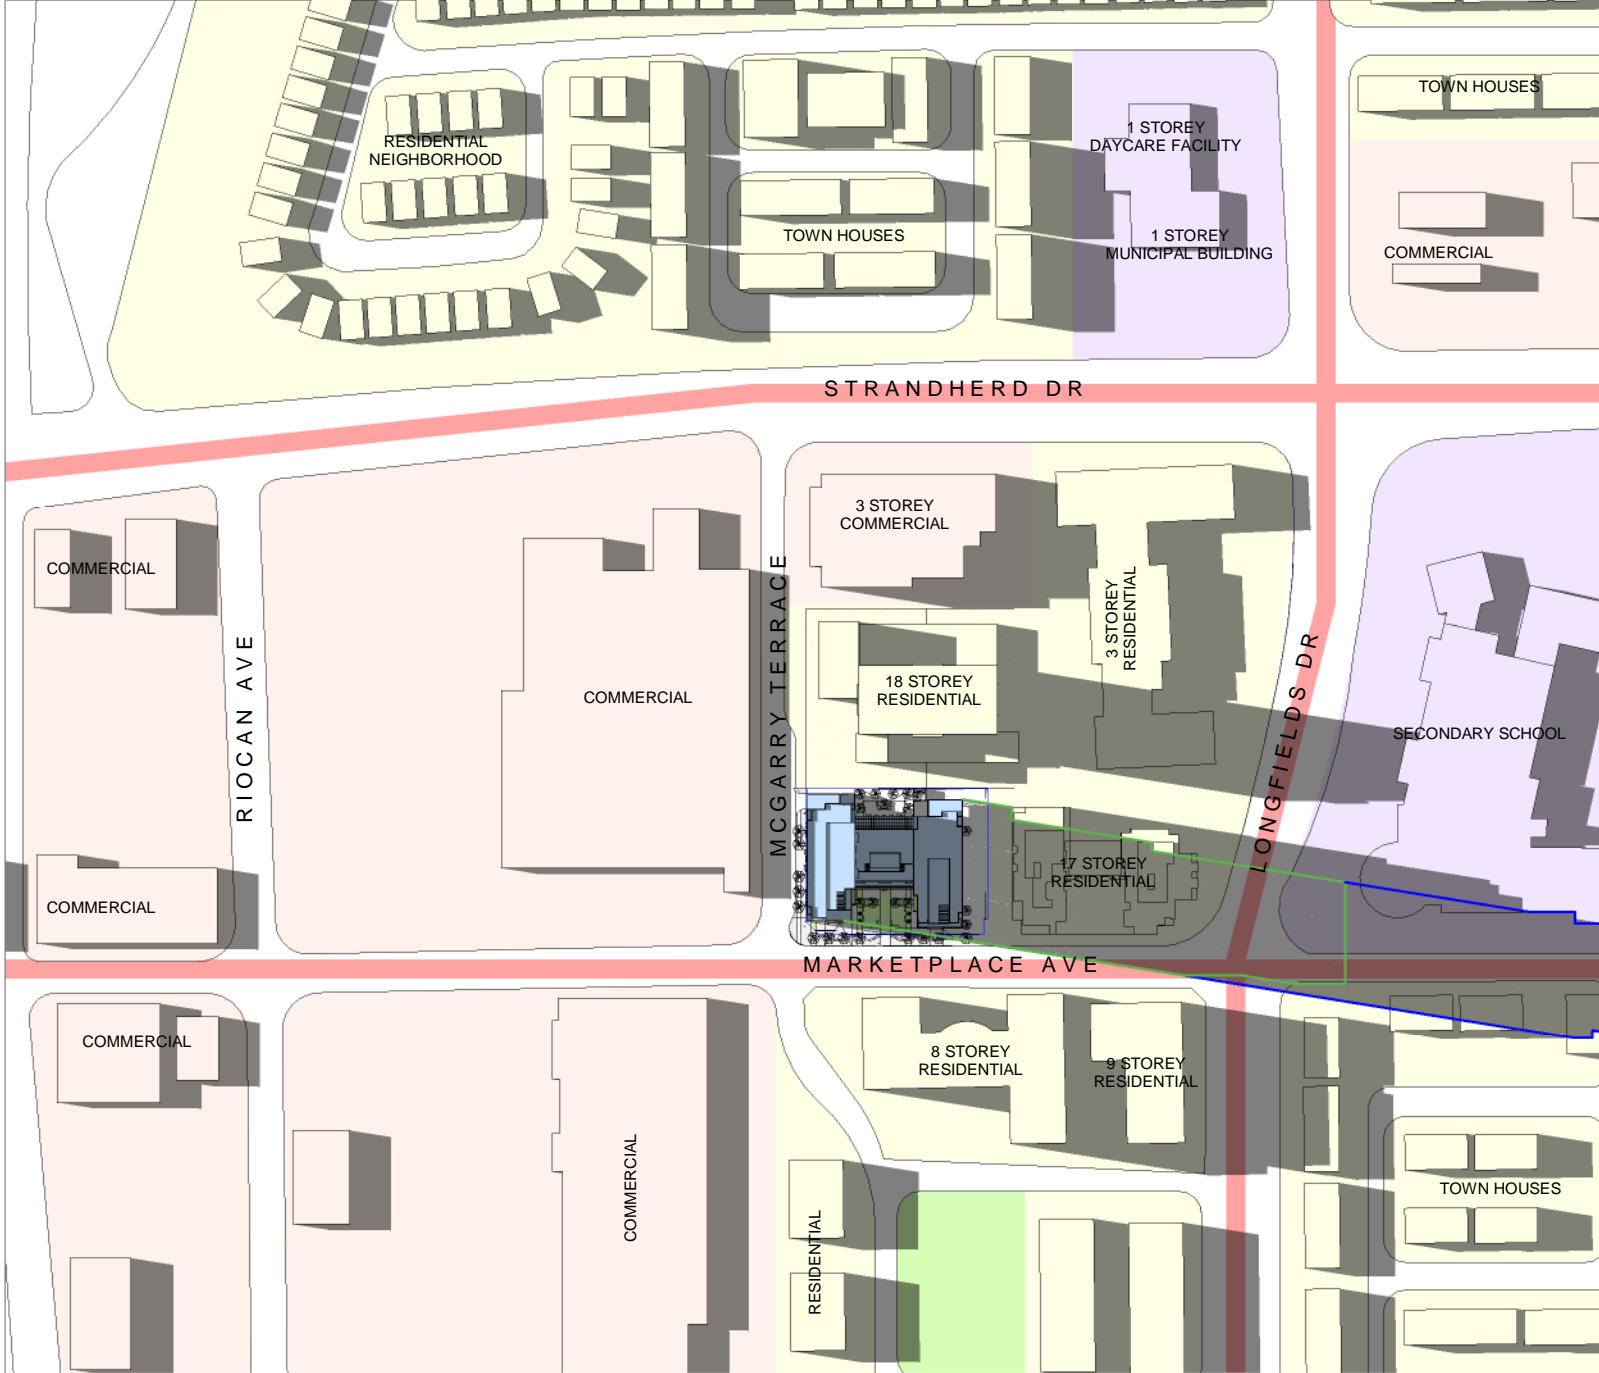


- PROPOSED BUILDING
- PROPOSED SHADOW OUTLINE
- AS OF RIGHT SHADOW OUTLINE
- MAJOR ROADWAYS
- PUBLIC SPACES
- RESIDENTIAL
- COMMERCIAL
- SCHOOL AND MUNICIPAL BUILDINGS


SHADOW ANALYSIS:
 BOTH TOWERS OF THE PROPOSED BUILDING PROJECT EAST PAST THE ADJACENT 17 STOREY BUILDING OVER LONGFIELDS DR. TO THE SECONDARY SCHOOL TO THE RESIDENTIAL NEIGHBORHOOD AND BEYOND THE TEST AREA. THE WEST TOWERS SHADOW IS CAST OVER ABOUT 60% OF THE PROVIDED POPS.

SCALE: 1:3000
 TEST DATE: SEPT 21, 2010
 ISSUE DATE: SEPT 13, 2023

FALL EQUINOX- SEPT 21ST- 5PM (EDT)

MARKET PLACE WEST

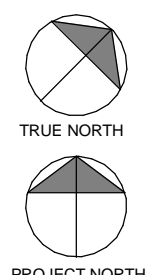

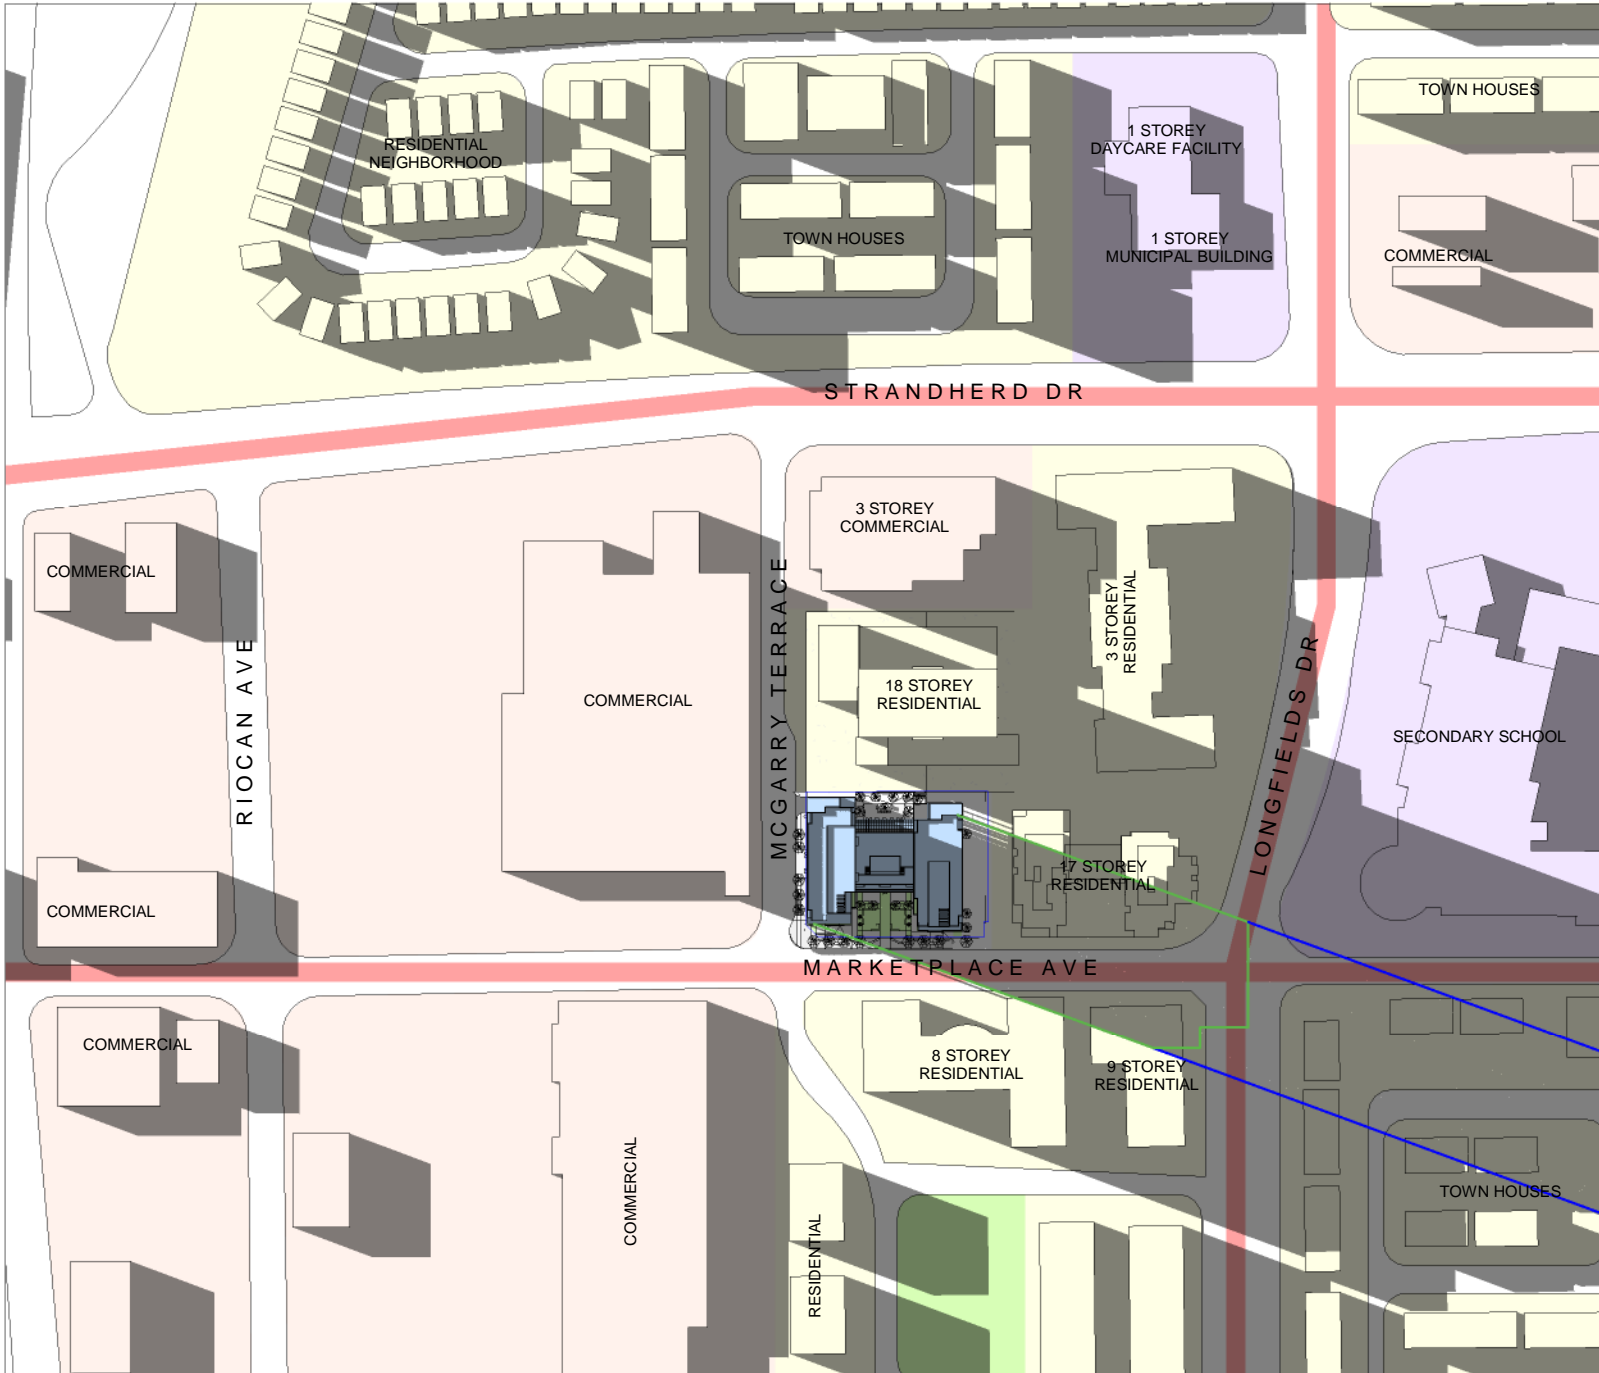

- PROPOSED BUILDING
- PROPOSED SHADOW OUTLINE
- AS OF RIGHT SHADOW OUTLINE
- MAJOR ROADWAYS
- PUBLIC SPACES
- RESIDENTIAL
- COMMERCIAL
- SCHOOL AND MUNICIPAL BUILDINGS


SHADOW ANALYSIS:
 BOTH TOWERS OF THE PROPOSED BUILDING PROJECT SOUTHEAST OVER MARKETPLACE AVE, PAST THE ADJACENT 17 & 9 STOREY BUILDINGS OVER LONGFIELDS DR. TO THE NEIGHBORING RESIDENTIAL NEIGHBORHOOD AND BEYOND THE TEST AREA. THE WEST TOWERS SHADOW IS CAST OVER THE PROVIDED POPS.

SCALE: 1:3000
 TEST DATE: SEPT 21, 2010
 ISSUE DATE: SEPT 13, 2023

FALL EQUINOX- SEPT 21ST- 6PM (EDT)

MARKET PLACE WEST

PROGRESSIVE ARCHITECTS, LTD.
 5255 COUNTY RD. 42 UNIT C,
 WINDSOR, ON N8N2M1
 519-256-1607

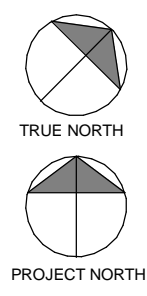


SUMMER SOLSTICE- JUNE 21ST- 8AM-8PM (EDT)



PROGRESSIVE ARCHITECTS, LTD.

5255 COUNTY RD. 42 UNIT C,
WINDSOR, ON N8N2M1
519-256-1607

MARKET PLACE WEST

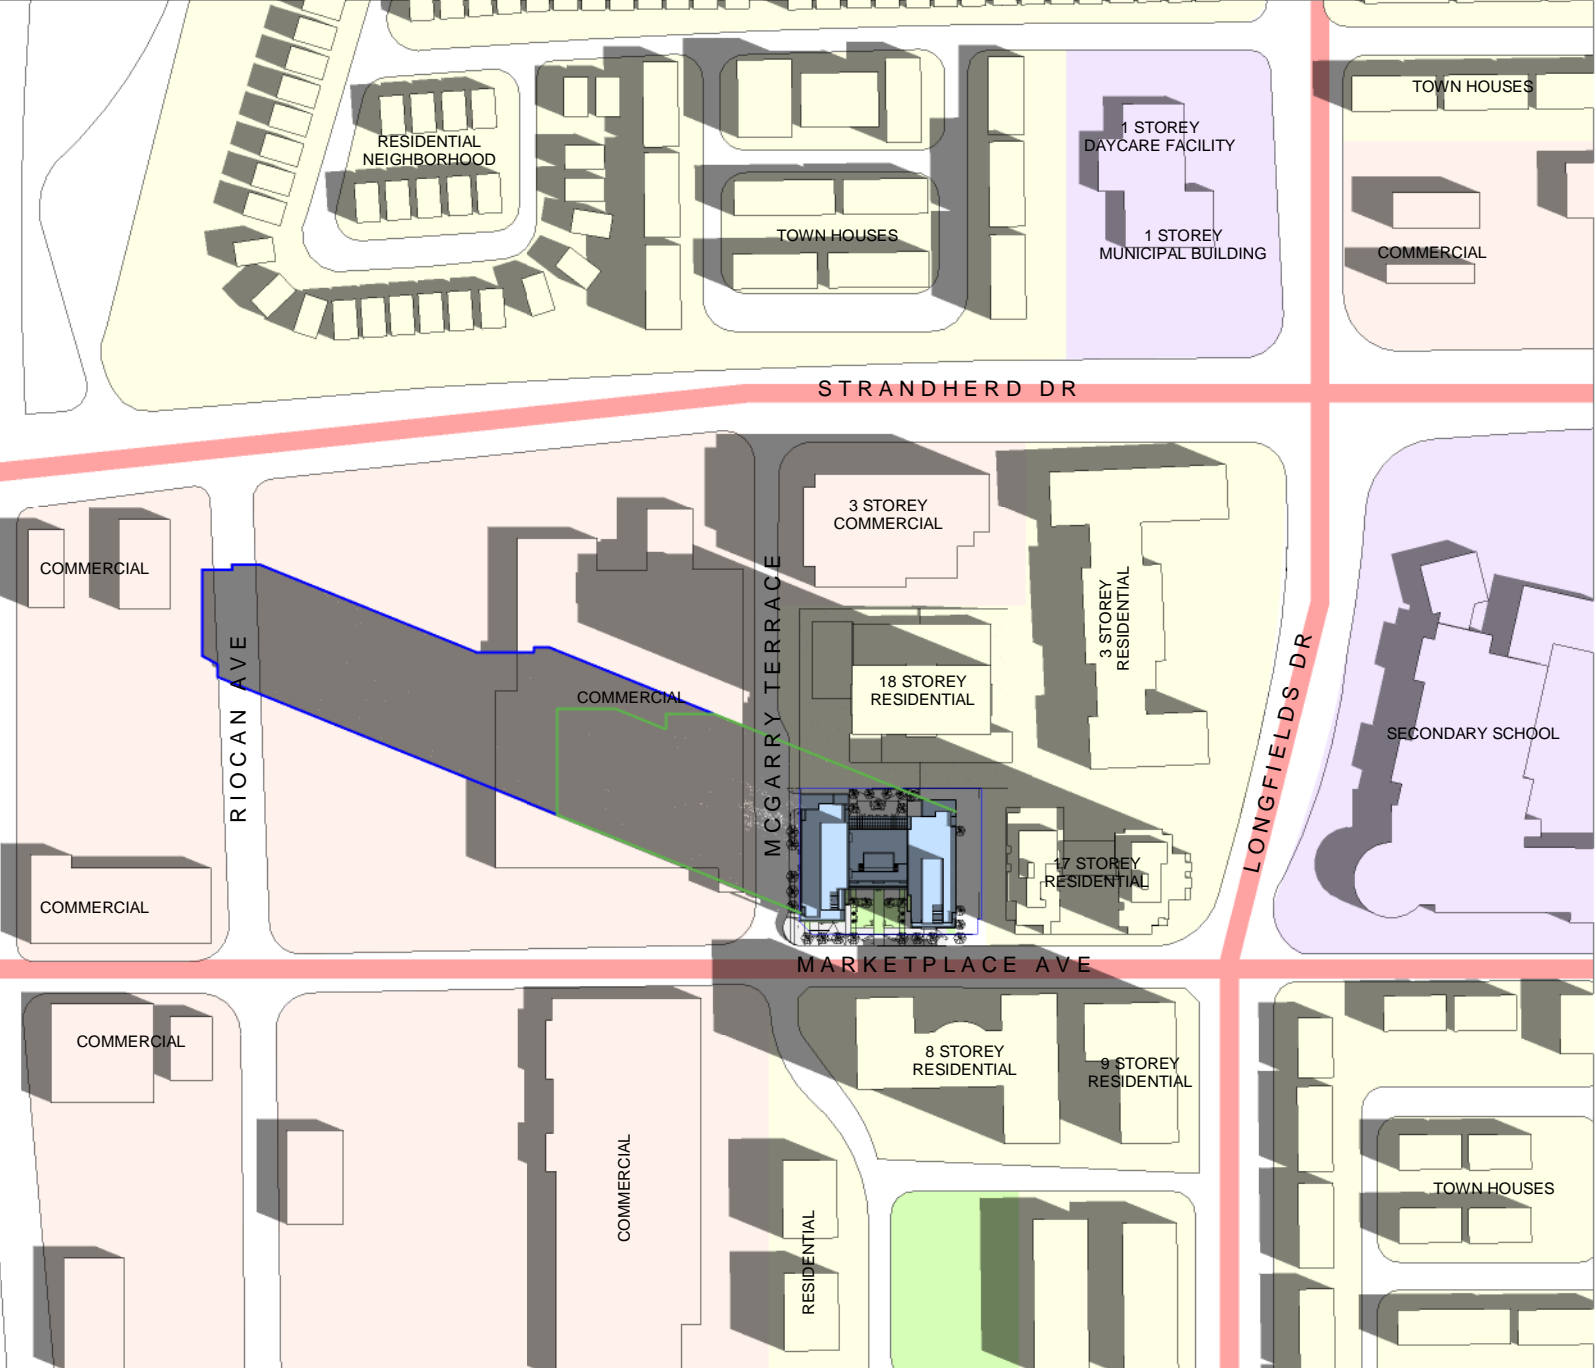


- PROPOSED BUILDING
- PROPOSED SHADOW OUTLINE
- AS OF RIGHT SHADOW OUTLINE
- MAJOR ROADWAYS
- PUBLIC SPACES
- RESIDENTIAL
- COMMERCIAL
- SCHOOL AND MUNICIPAL BUILDINGS


SHADOW ANALYSIS:
 THE PROPOSED BUILDINGS SHADOW CROSSES OVER MCGARRY TERREACE IN A NORTHWESTERNLY DIRECTION. IT CASCADDES PRIMARILY OVER THE BACK OF THE NEIGHBORING COMMERCIAL DEVELOPMENT AND PARKING LOT AND TERMINATES AT RIOCAN AVE.. THE EAST TOWERS SHADOW IS CAST OVER ABOUT 50% OF THE PROVIDED POPS.

SCALE: 1:3000
 TEST DATE: JUNE 21, 2010
 ISSUE DATE: SEPT 13, 2023

SUMMER SOLSTICE- JUNE 21ST- 8AM (EDT)

MARKET PLACE WEST

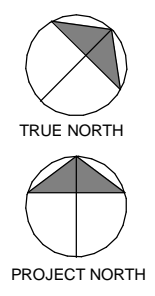

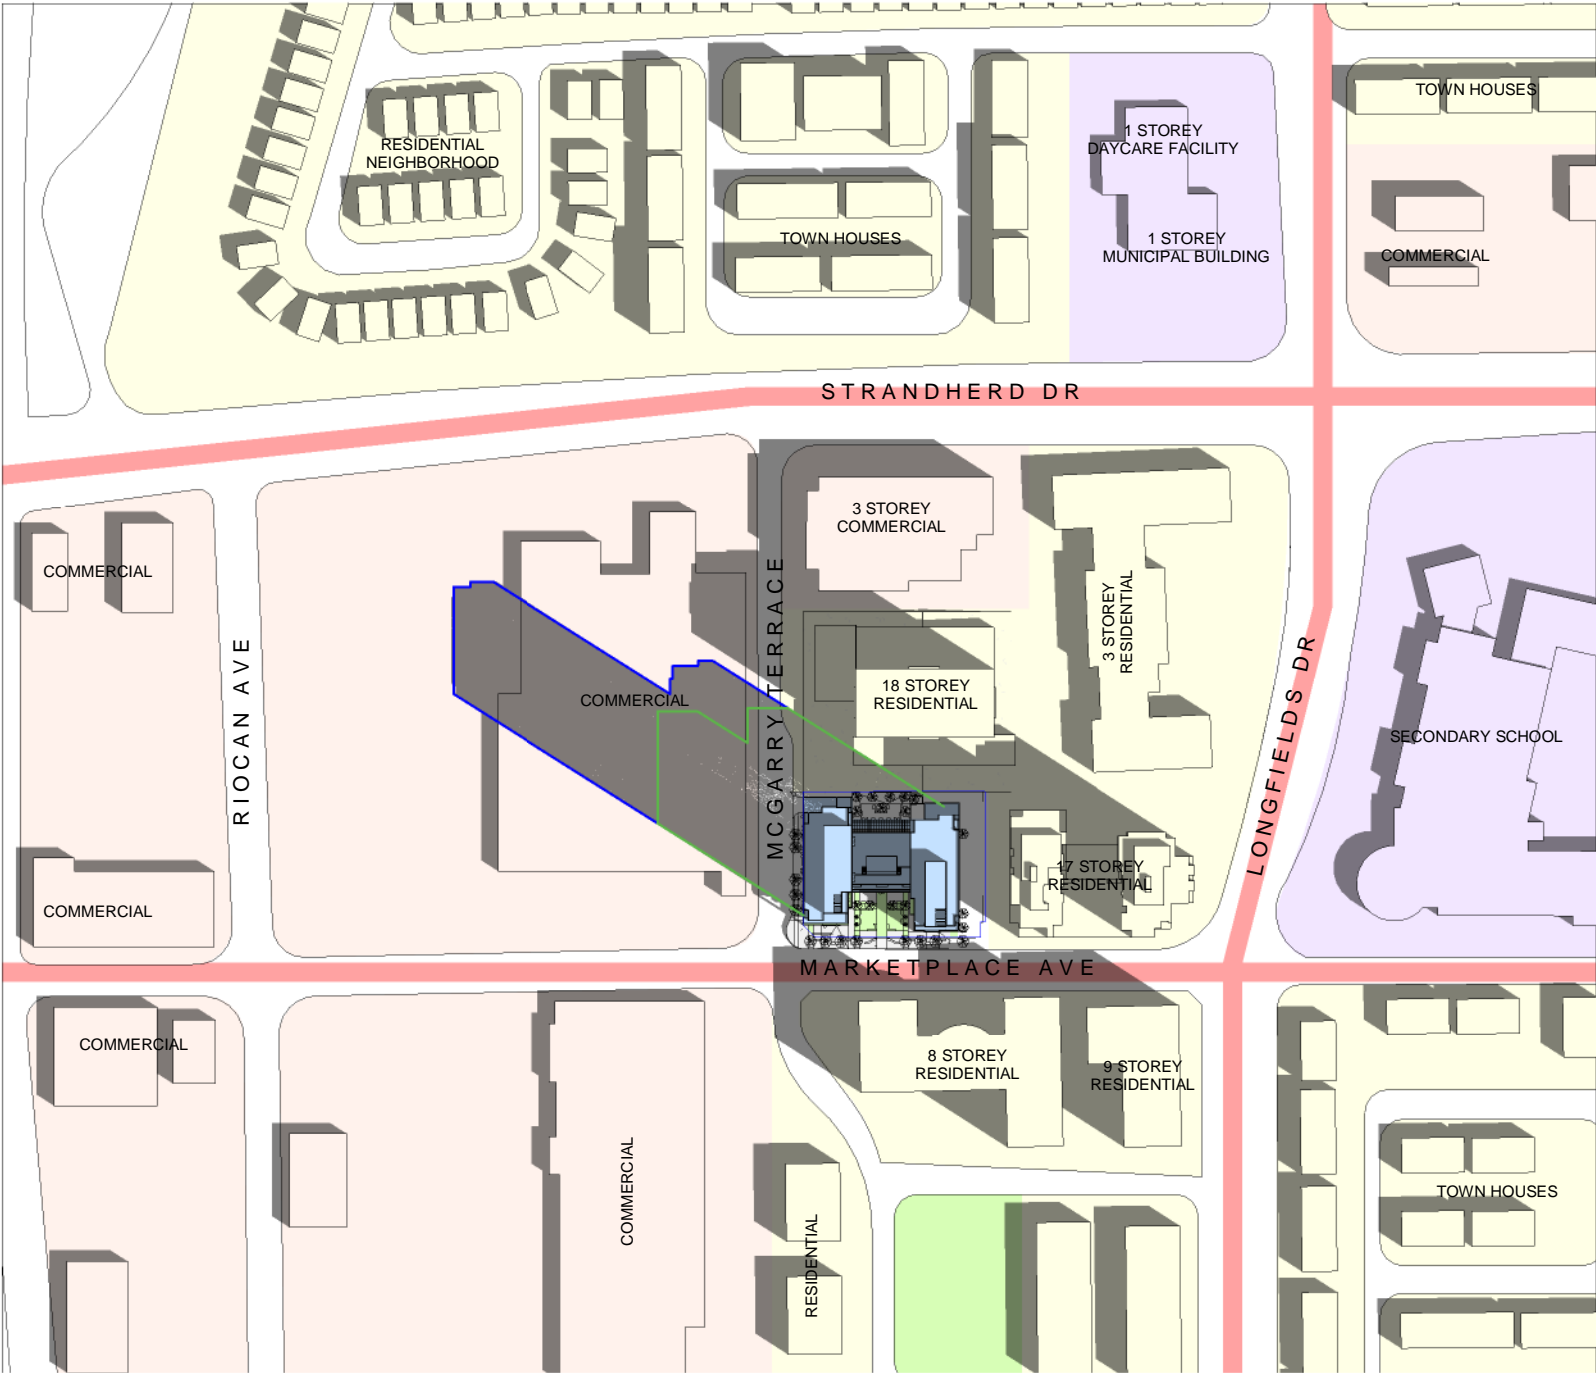

- PROPOSED BUILDING
- PROPOSED SHADOW OUTLINE
- AS OF RIGHT SHADOW OUTLINE
- MAJOR ROADWAYS
- PUBLIC SPACES
- RESIDENTIAL
- COMMERCIAL
- SCHOOL AND MUNICIPAL BUILDINGS


SHADOW ANALYSIS:
 THE PROPOSED BUILDINGS SHADOW CROSSES OVER MCGARRY TERREACE IN A NORTHWESTERNLY DIRECTION. IT CASCADDES PRIMARILY OVER THE BACK OF THE NEIGHBORING COMMERCIAL DEVELOPMENT AND PARKING LOT. THE EAST TOWERS SHADOW IS CAST OVER ABOUT 30% OF THE PROVIDED POPS.


SCALE: 1:3000
 TEST DATE: JUNE 21, 2010
 ISSUE DATE: SEPT 13, 2023

SUMMER SOLSTICE- JUNE 21ST- 9AM (EDT)

MARKET PLACE WEST

PROGRESSIVE ARCHITECTS, LTD.
 5255 COUNTY RD. 42 UNIT C,
 WINDSOR, ON N8N2M1
 519-256-1607

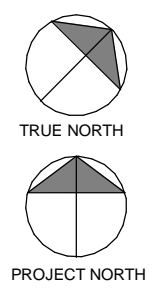

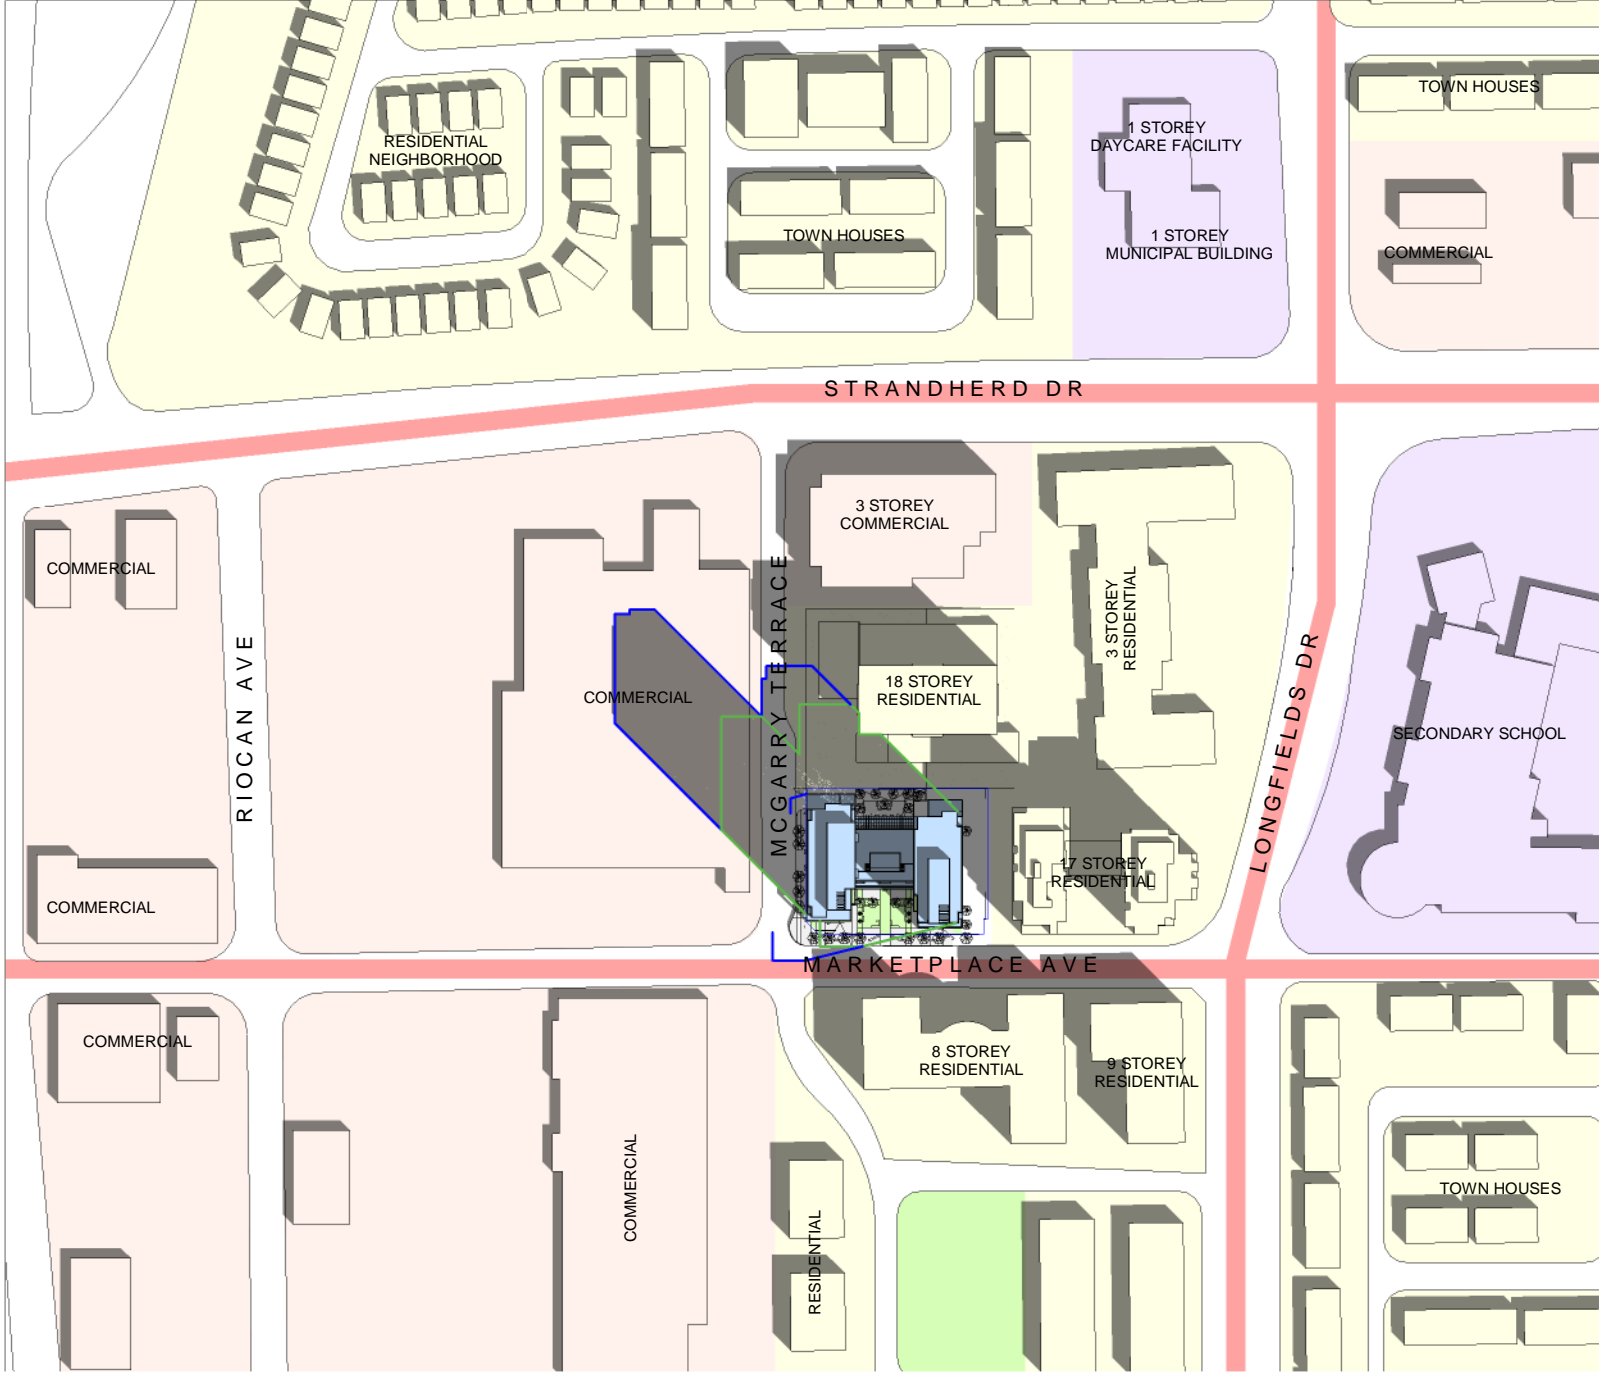

- PROPOSED BUILDING
- PROPOSED SHADOW OUTLINE
- AS OF RIGHT SHADOW OUTLINE
- MAJOR ROADWAYS
- PUBLIC SPACES
- RESIDENTIAL
- COMMERCIAL
- SCHOOL AND MUNICIPAL BUILDINGS


SHADOW ANALYSIS:
 THE PROPOSED BUILDINGS SHADOW CROSSES OVER MCGARRY TERREACE IN A NORTHWESTERNLY DIRECTION. IT TERMINATES ON THE ROOF OF THE NEIGHBORING COMMERCIAL DEVELOPMENT. THE EAST TOWERS SHADOW IS CAST OVER ABOUT 20% OF THE PROVIDED POPS.


SCALE: 1:3000
 TEST DATE: JUNE 21, 2010
 ISSUE DATE: SEPT 13, 2023

SUMMER SOLSTICE- JUNE 21ST- 10AM (EDT)

MARKET PLACE WEST

PROGRESSIVE ARCHITECTS, LTD.
 5255 COUNTY RD. 42 UNIT C,
 WINDSOR, ON N8N2M1
 519-256-1607

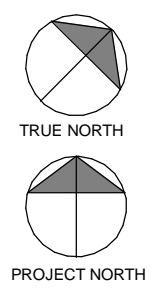

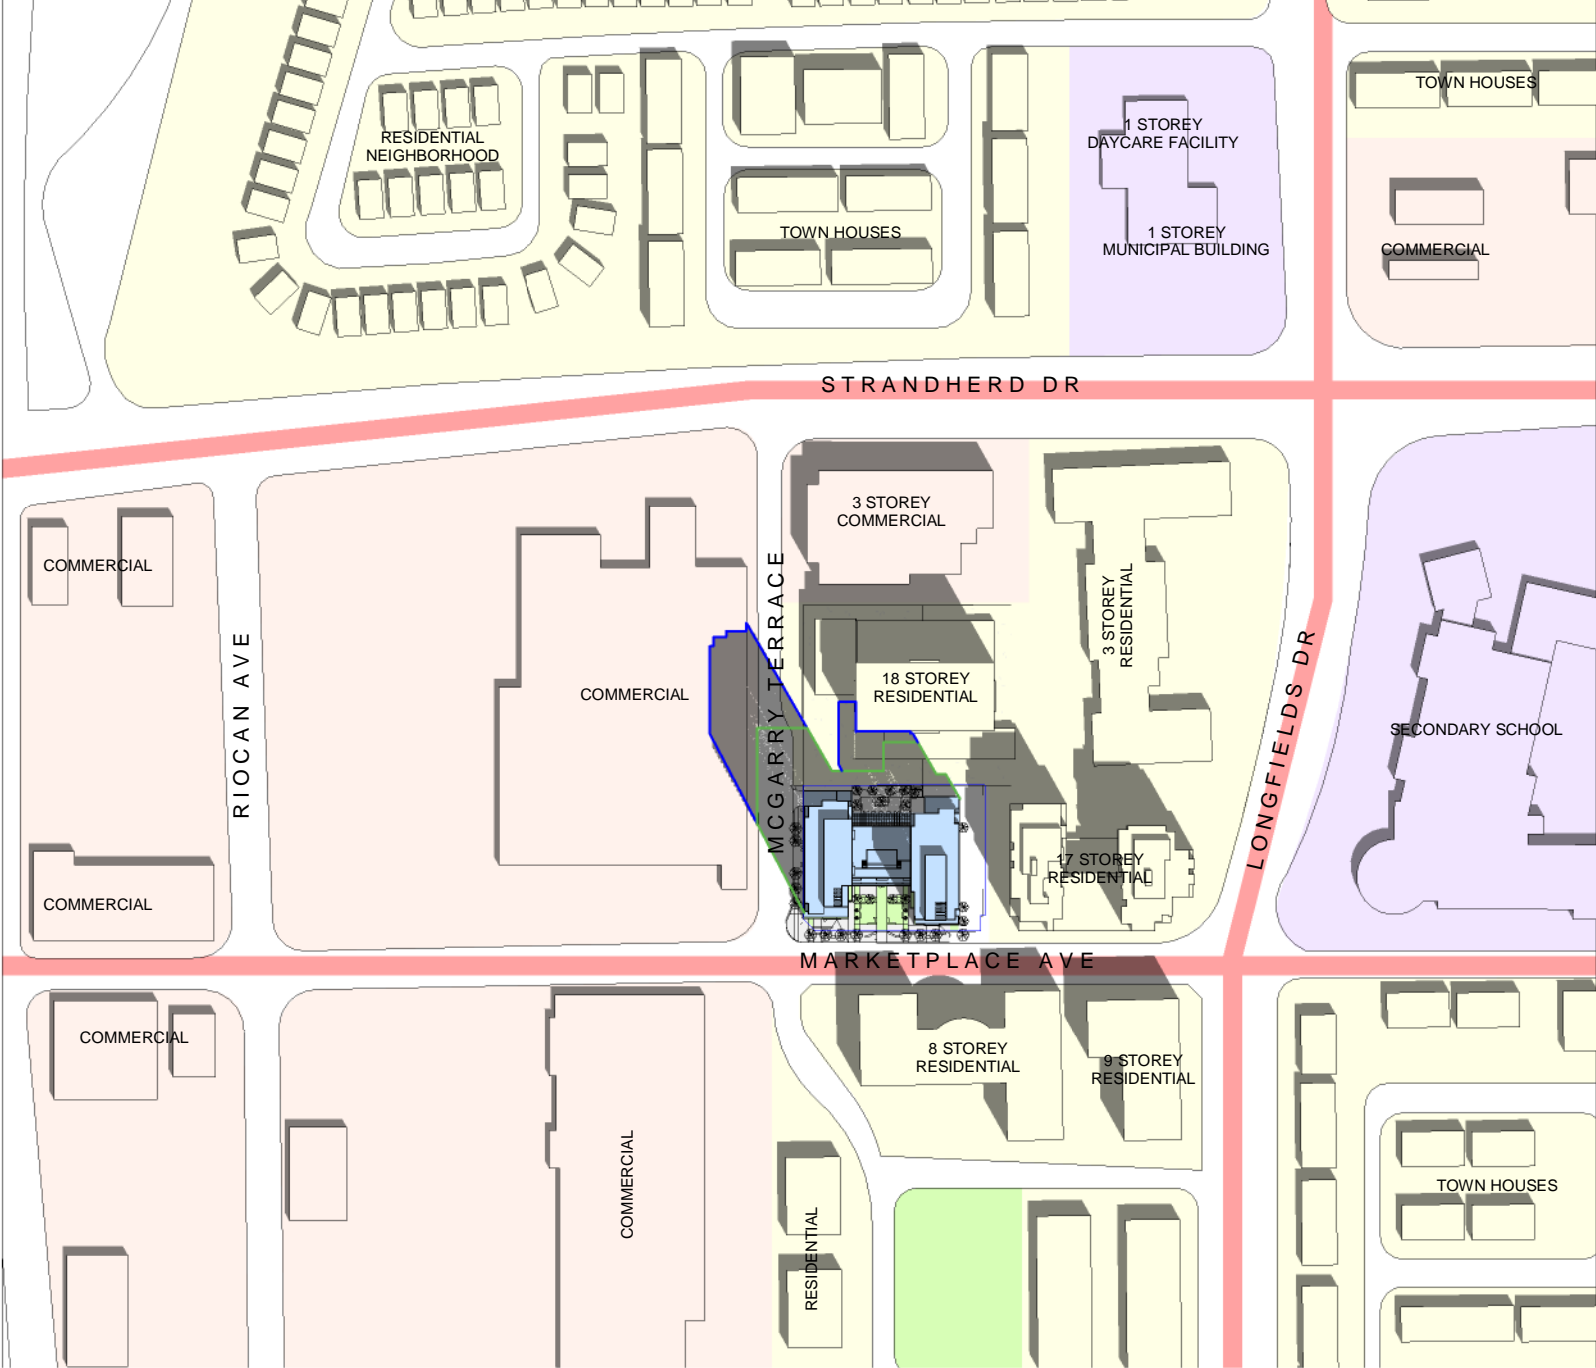

- PROPOSED BUILDING
- PROPOSED SHADOW OUTLINE
- AS OF RIGHT SHADOW OUTLINE
- MAJOR ROADWAYS
- PUBLIC SPACES
- RESIDENTIAL
- COMMERCIAL
- SCHOOL AND MUNICIPAL BUILDINGS


SHADOW ANALYSIS:
 THE PROPOSED BUILDINGS SHADOW CROSSES OVER MCGARRY TERREACE IN A NORTHWESTERNLY DIRECTION. THE WEST TOWERS SHADOW TERMINATES ON THE ROOF OF THE NEIGHBORING COMMERCIAL DEVELOPMENT. THE EAST TOWER TERMINATES AT THE ADJACENT 18 STOREY RESIDENTIAL BUILDING TO THE NORTH. THE EAST TOWERS SHADOW IS CAST OVER ABOUT 10% OF THE PROVIDED POPS.


SCALE: 1:3000
 TEST DATE: JUNE 21, 2010
 ISSUE DATE: SEPT 13, 2023

SUMMER SOLSTICE- JUNE 21ST- 11AM (EDT)

MARKET PLACE WEST

PROGRESSIVE ARCHITECTS, LTD.
 5255 COUNTY RD. 42 UNIT C,
 WINDSOR, ON N8N2M1
 519-256-1607

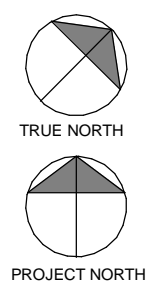

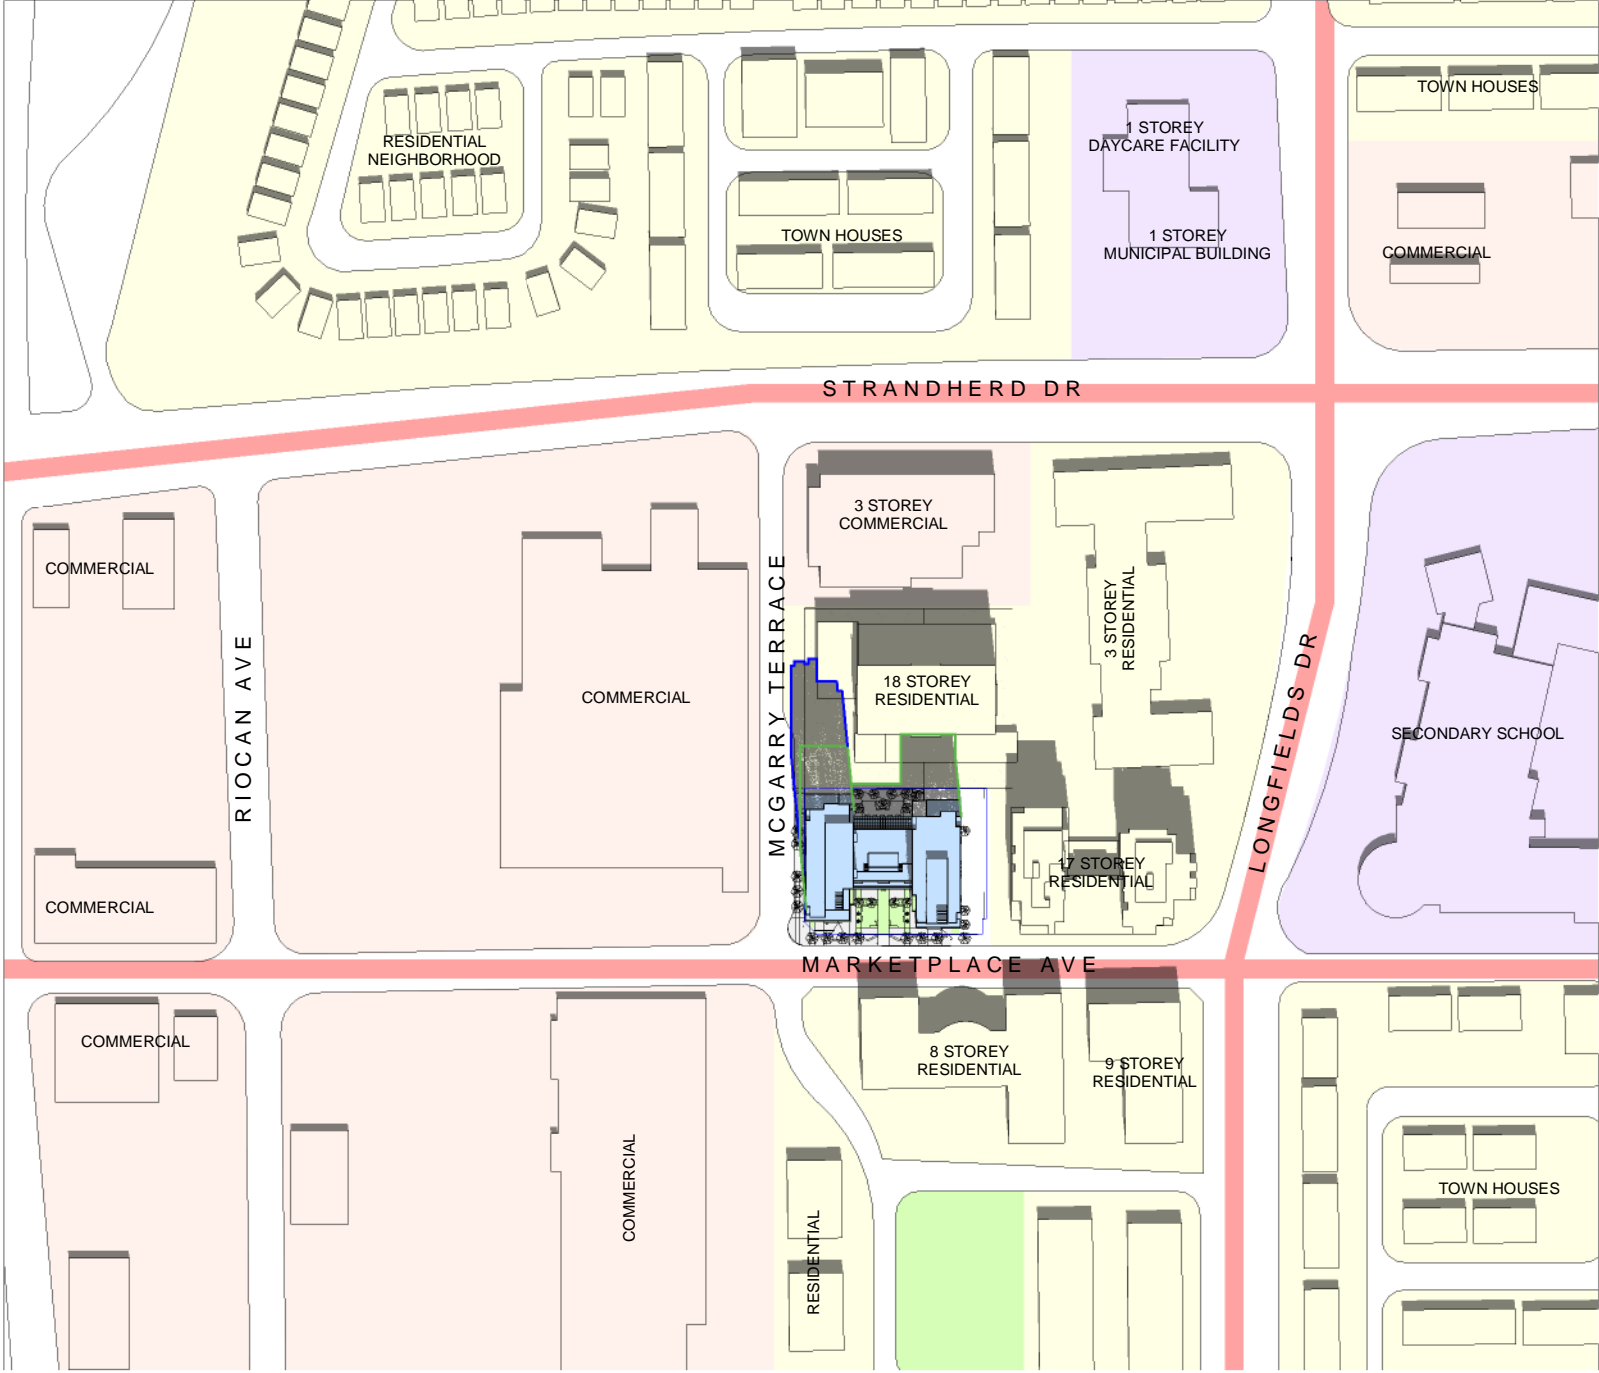


- PROPOSED BUILDING
- PROPOSED SHADOW OUTLINE
- AS OF RIGHT SHADOW OUTLINE
- MAJOR ROADWAYS
- PUBLIC SPACES
- RESIDENTIAL
- COMMERCIAL
- SCHOOL AND MUNICIPAL BUILDINGS


SHADOW ANALYSIS:
 BOTH TOWERS OF THE PROPOSED BUILDING PROJECTS NORTH TO THE ADJACENT 18 STOREY RESIDENTIAL BUILDING. THE EASTER TOWER SEEMS TO TERMINATE AT THE FACE OF THE ADJACENT 18 STOREY BUILDING.

SCALE: 1:3000
 TEST DATE: JUNE 21, 2010
 ISSUE DATE: SEPT 13, 2023

SUMMER SOLSTICE- JUNE 21ST- 12PM (EDT)

MARKET PLACE WEST

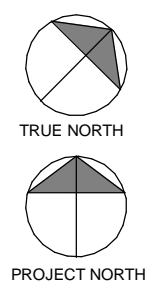

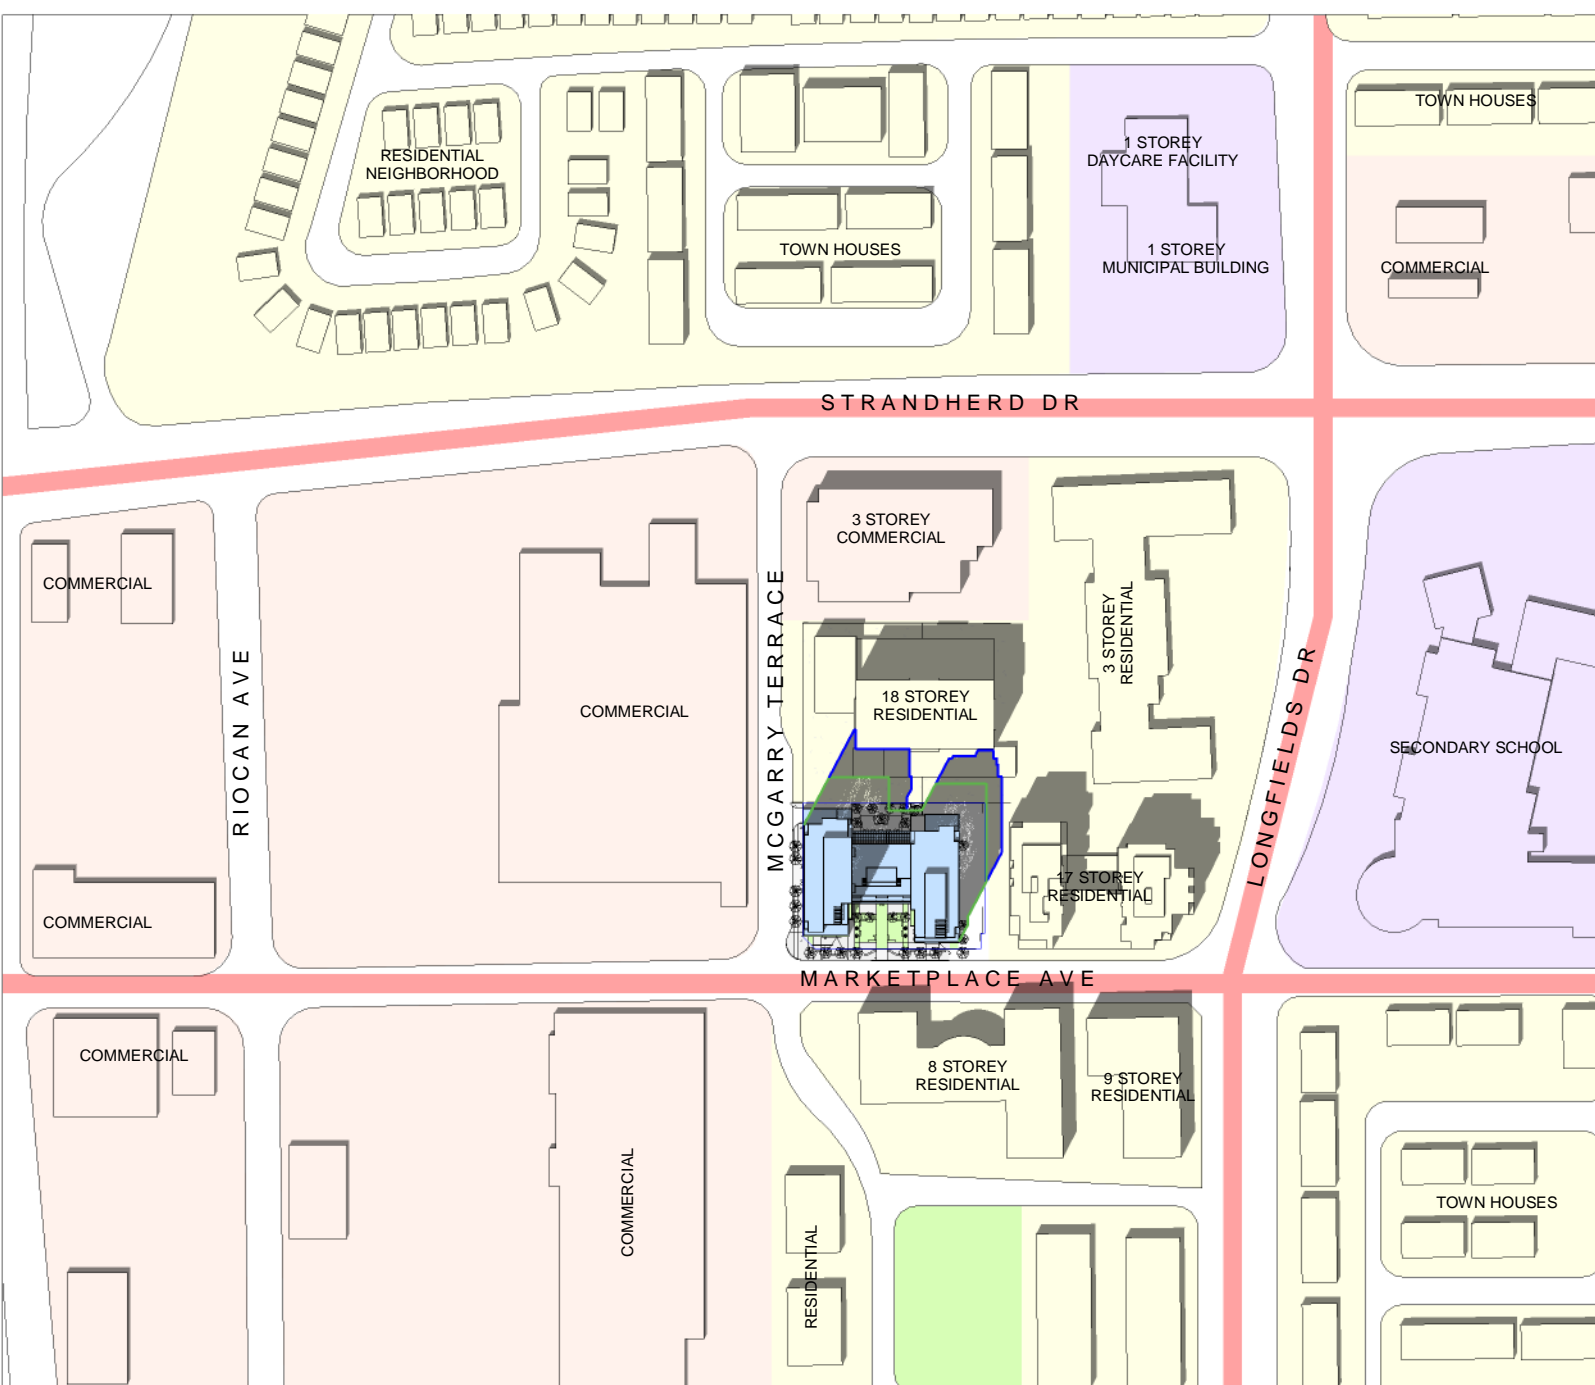


- PROPOSED BUILDING
- PROPOSED SHADOW OUTLINE
- AS OF RIGHT SHADOW OUTLINE
- MAJOR ROADWAYS
- PUBLIC SPACES
- RESIDENTIAL
- COMMERCIAL
- SCHOOL AND MUNICIPAL BUILDINGS


SHADOW ANALYSIS:
 BOTH TOWERS OF THE PROPOSED BUILDING PROJECTS NORTH TO THE ADJACENT 18 STOREY RESIDENTIAL BUILDING. THE EASTERN TOWER SEEMS TO TERMINATE ON THE FACE OF THE ADJACENT 18 STOREY BUILDING.

SCALE: 1:3000
 TEST DATE: JUNE 21, 2010
 ISSUE DATE: SEPT 13, 2023

SUMMER SOLSTICE- JUNE 21ST- 1PM (EDT)

MARKET PLACE WEST

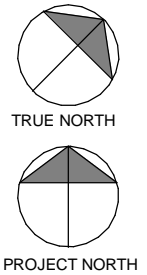

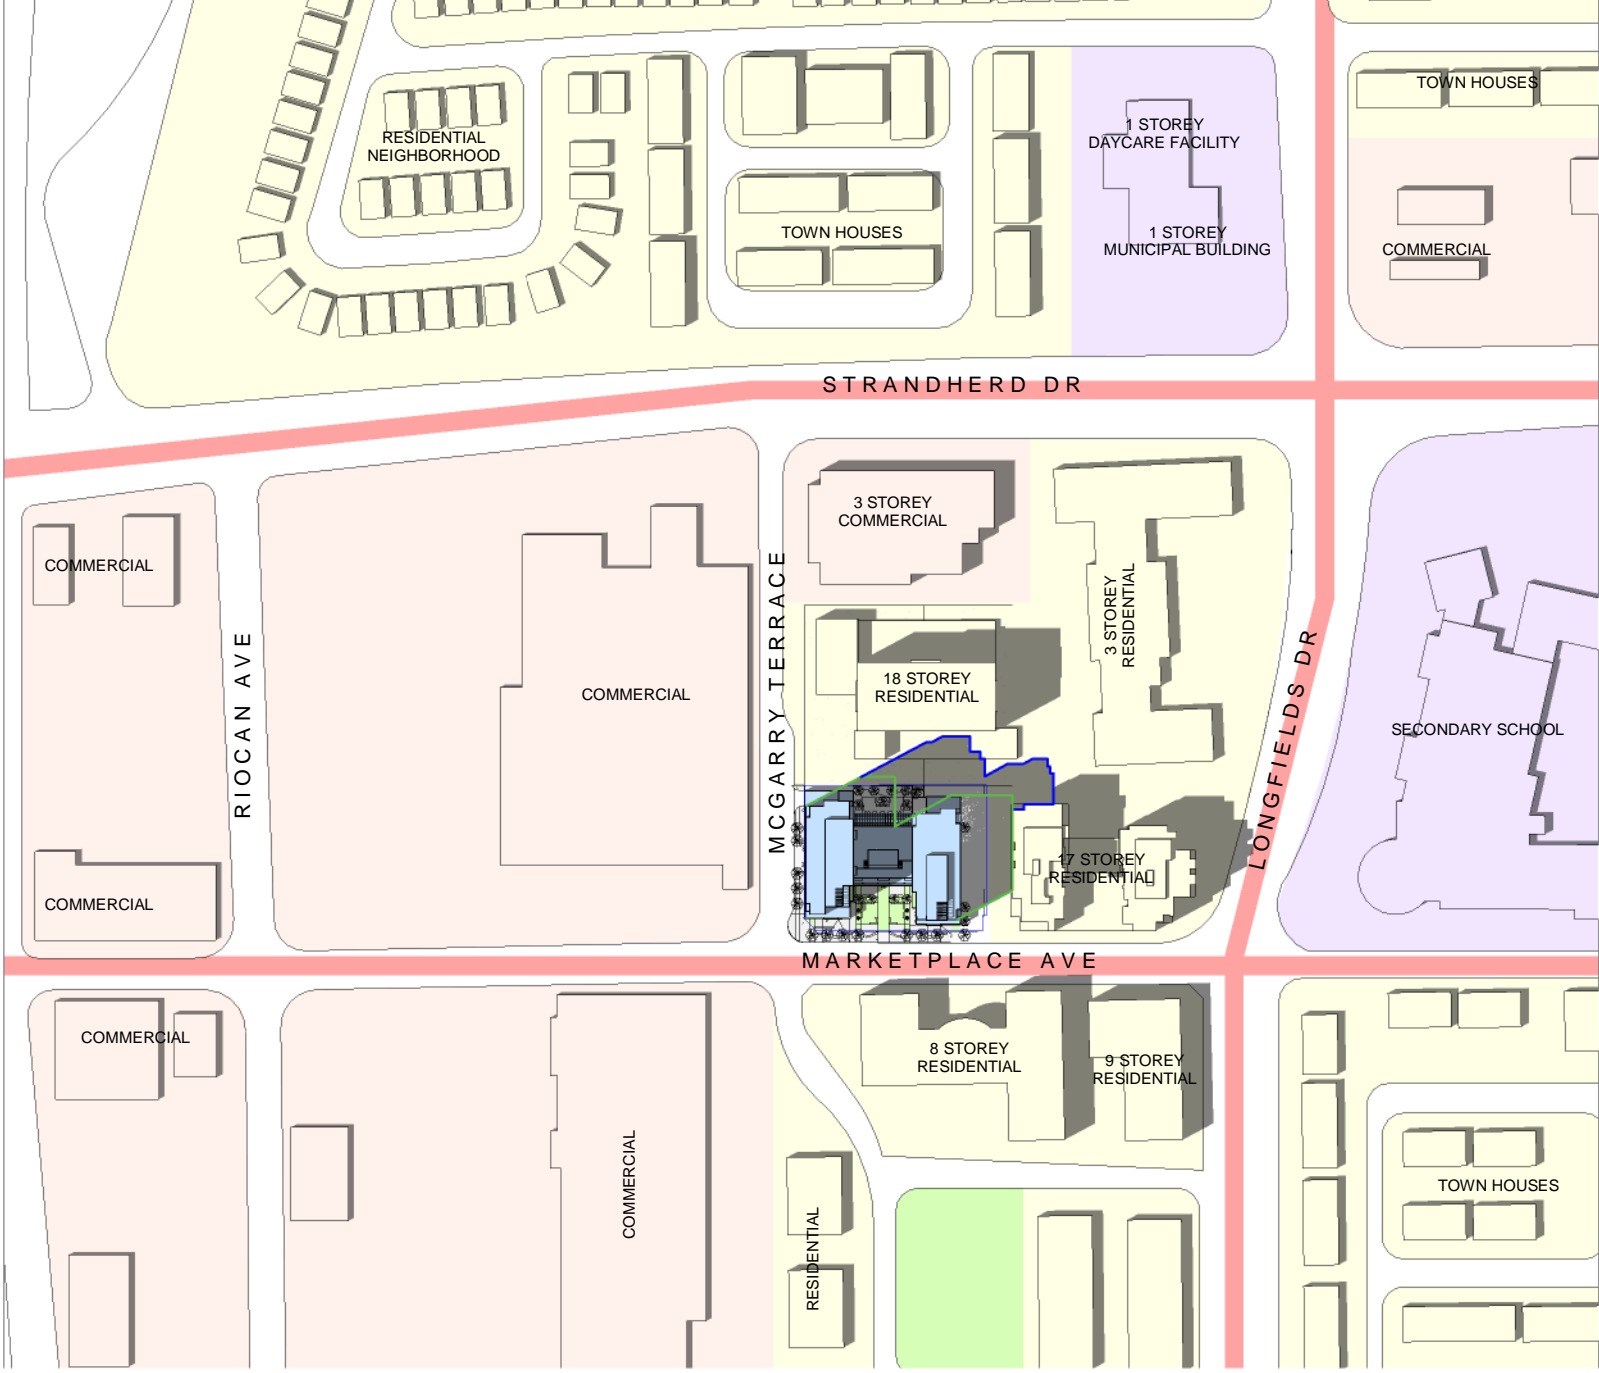

- PROPOSED BUILDING
- PROPOSED SHADOW OUTLINE
- AS OF RIGHT SHADOW OUTLINE
- MAJOR ROADWAYS
- PUBLIC SPACES
- RESIDENTIAL
- COMMERCIAL
- SCHOOL AND MUNICIPAL BUILDINGS


SHADOW ANALYSIS:
 BOTH TOWERS OF THE PROPOSED BUILDING PROJECTS NORTHEAST TOWARDS THE 18 STOREY RESIDENTIAL BUILDING.


SCALE: 1:3000
 TEST DATE: JUNE 21, 2010
 ISSUE DATE: SEPT 13, 2023

SUMMER SOLSTICE- JUNE 21ST- 2PM (EDT)

MARKET PLACE WEST

PROGRESSIVE ARCHITECTS, LTD.
 5255 COUNTY RD. 42 UNIT C,
 WINDSOR, ON N8N2M1
 519-256-1607

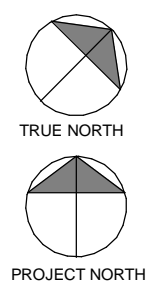

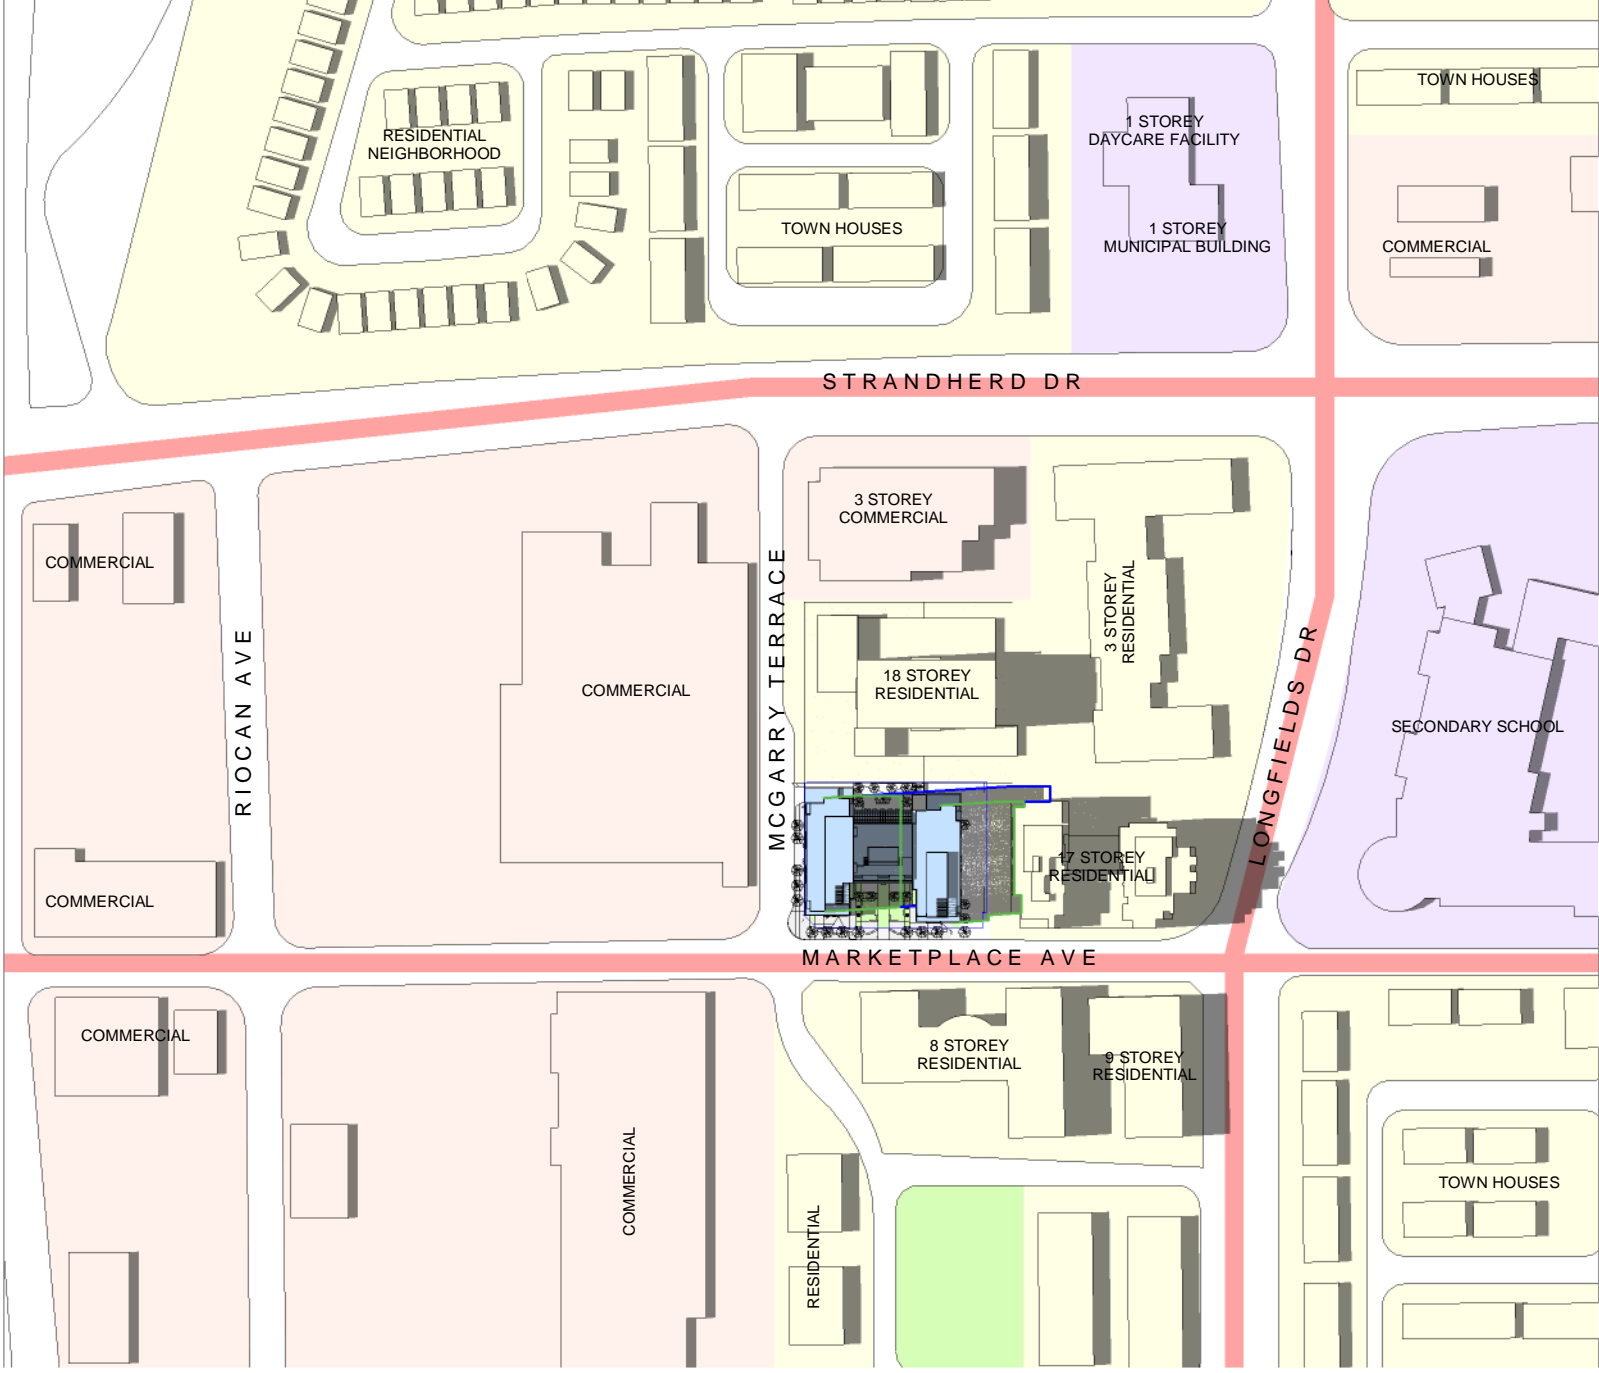


- PROPOSED BUILDING
- PROPOSED SHADOW OUTLINE
- AS OF RIGHT SHADOW OUTLINE
- MAJOR ROADWAYS
- PUBLIC SPACES
- RESIDENTIAL
- COMMERCIAL
- SCHOOL AND MUNICIPAL BUILDINGS


SHADOW ANALYSIS:
 BOTH TOWERS OF THE PROPOSED BUILDING PROJECTS EAST TO THE ADJACENT 17 STOREY RESIDENTIAL BUILDING. THE WEST TOWER SHADOW IS CAST OVER ABOUT 40% OF THE PROVIDED POPS.

SCALE: 1:3000
 TEST DATE: JUNE 21, 2010
 ISSUE DATE: SEPT 13, 2023

SUMMER SOLSTICE- JUNE 21ST- 3PM (EDT)

MARKET PLACE WEST

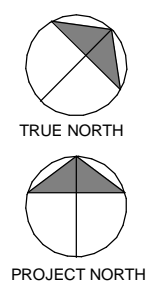

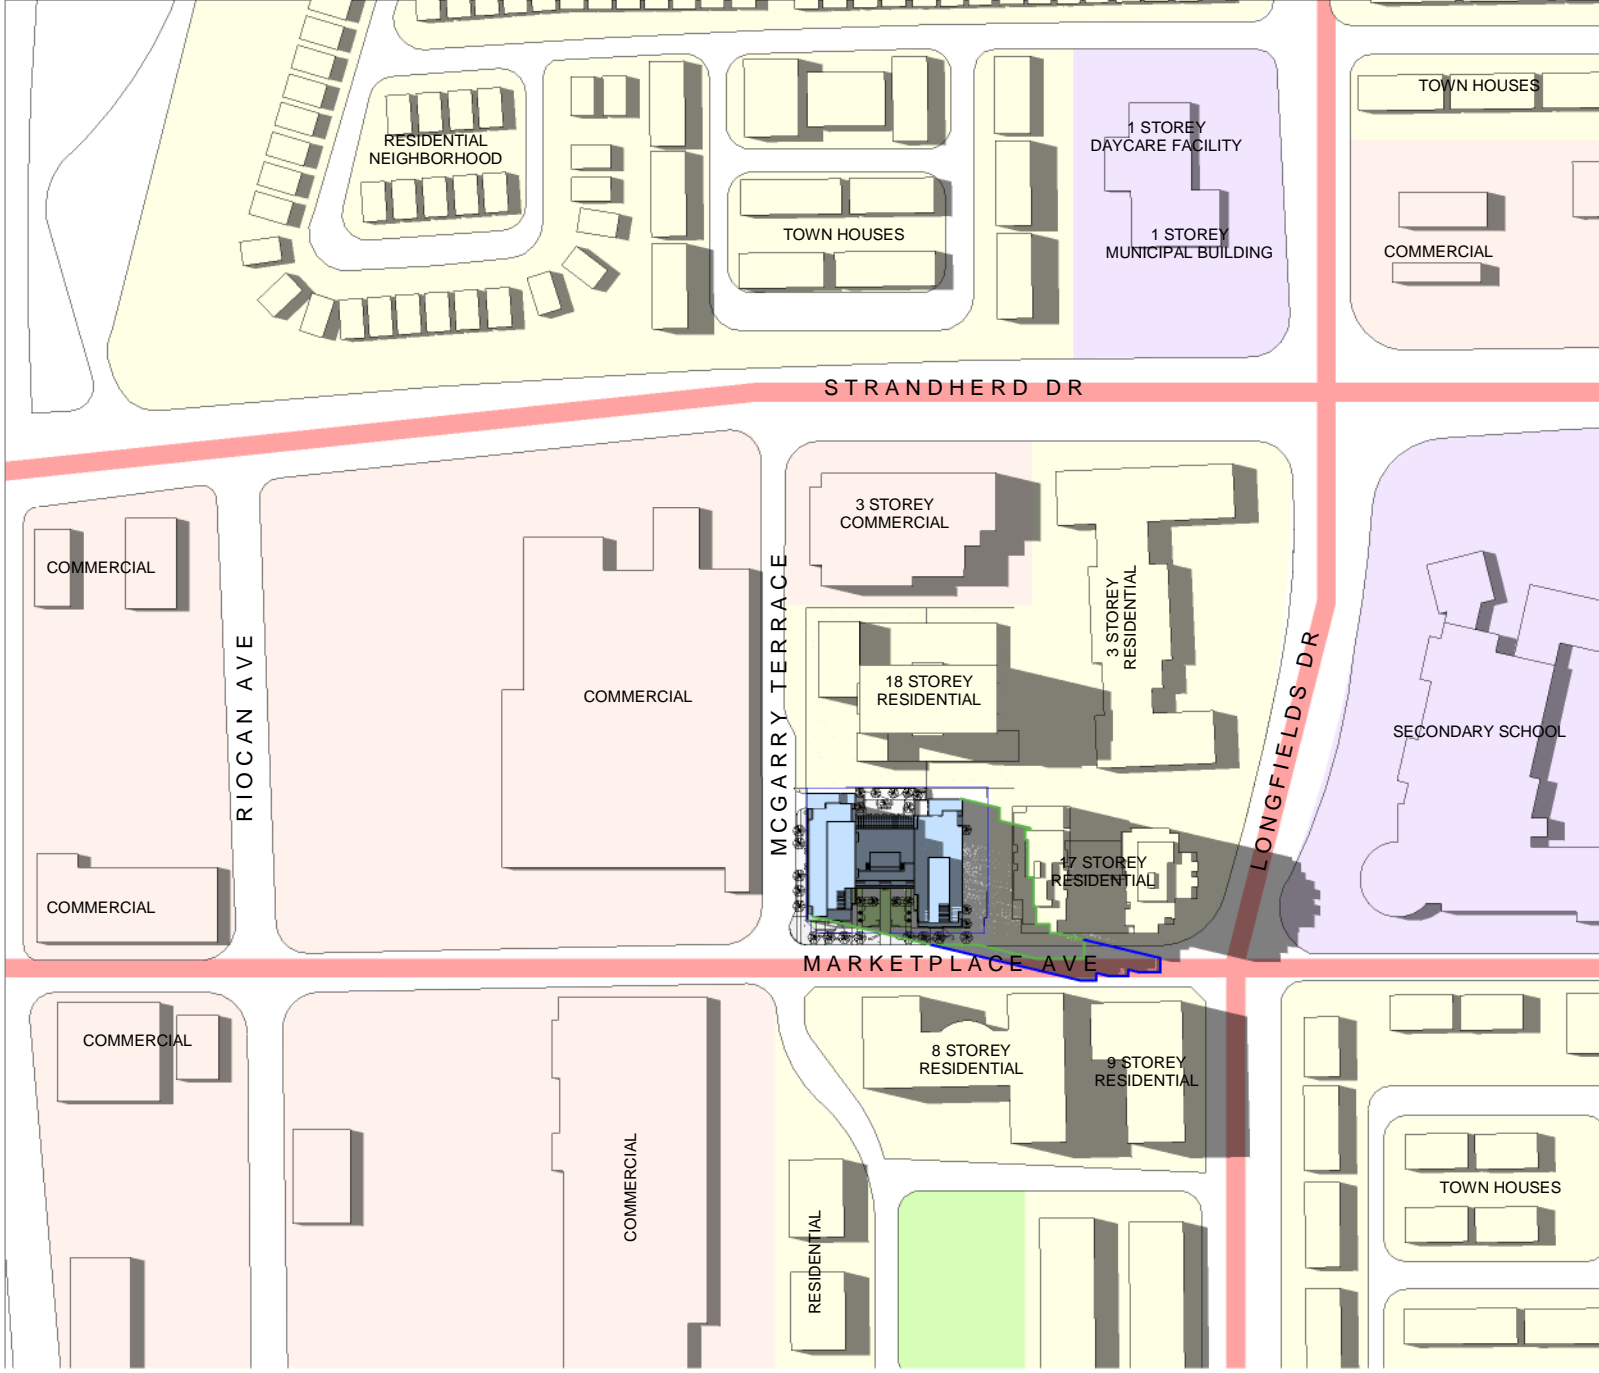


- PROPOSED BUILDING
- PROPOSED SHADOW OUTLINE
- AS OF RIGHT SHADOW OUTLINE
- MAJOR ROADWAYS
- PUBLIC SPACES
- RESIDENTIAL
- COMMERCIAL
- SCHOOL AND MUNICIPAL BUILDINGS


SHADOW ANALYSIS:
 BOTH TOWERS OF THE PROPOSED BUILDING PROJECT SOUTHEAST TO MARKETPLACE AVE. THE EAST TOWER SHADOW IS CAST OVER A PORTION OF THE 17 STOREY RESIDENTIAL BUILDING TO THE EAST. THE WEST TOWERS SHADOW IS CAST OVER ABOUT 90% OF THE PROVIDED POPS.

SCALE: 1:3000
 TEST DATE: JUNE 21, 2010
 ISSUE DATE: SEPT 13, 2023

SUMMER SOLSTICE- JUNE 21ST- 4PM (EDT)

MARKET PLACE WEST

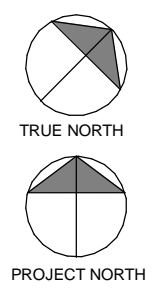

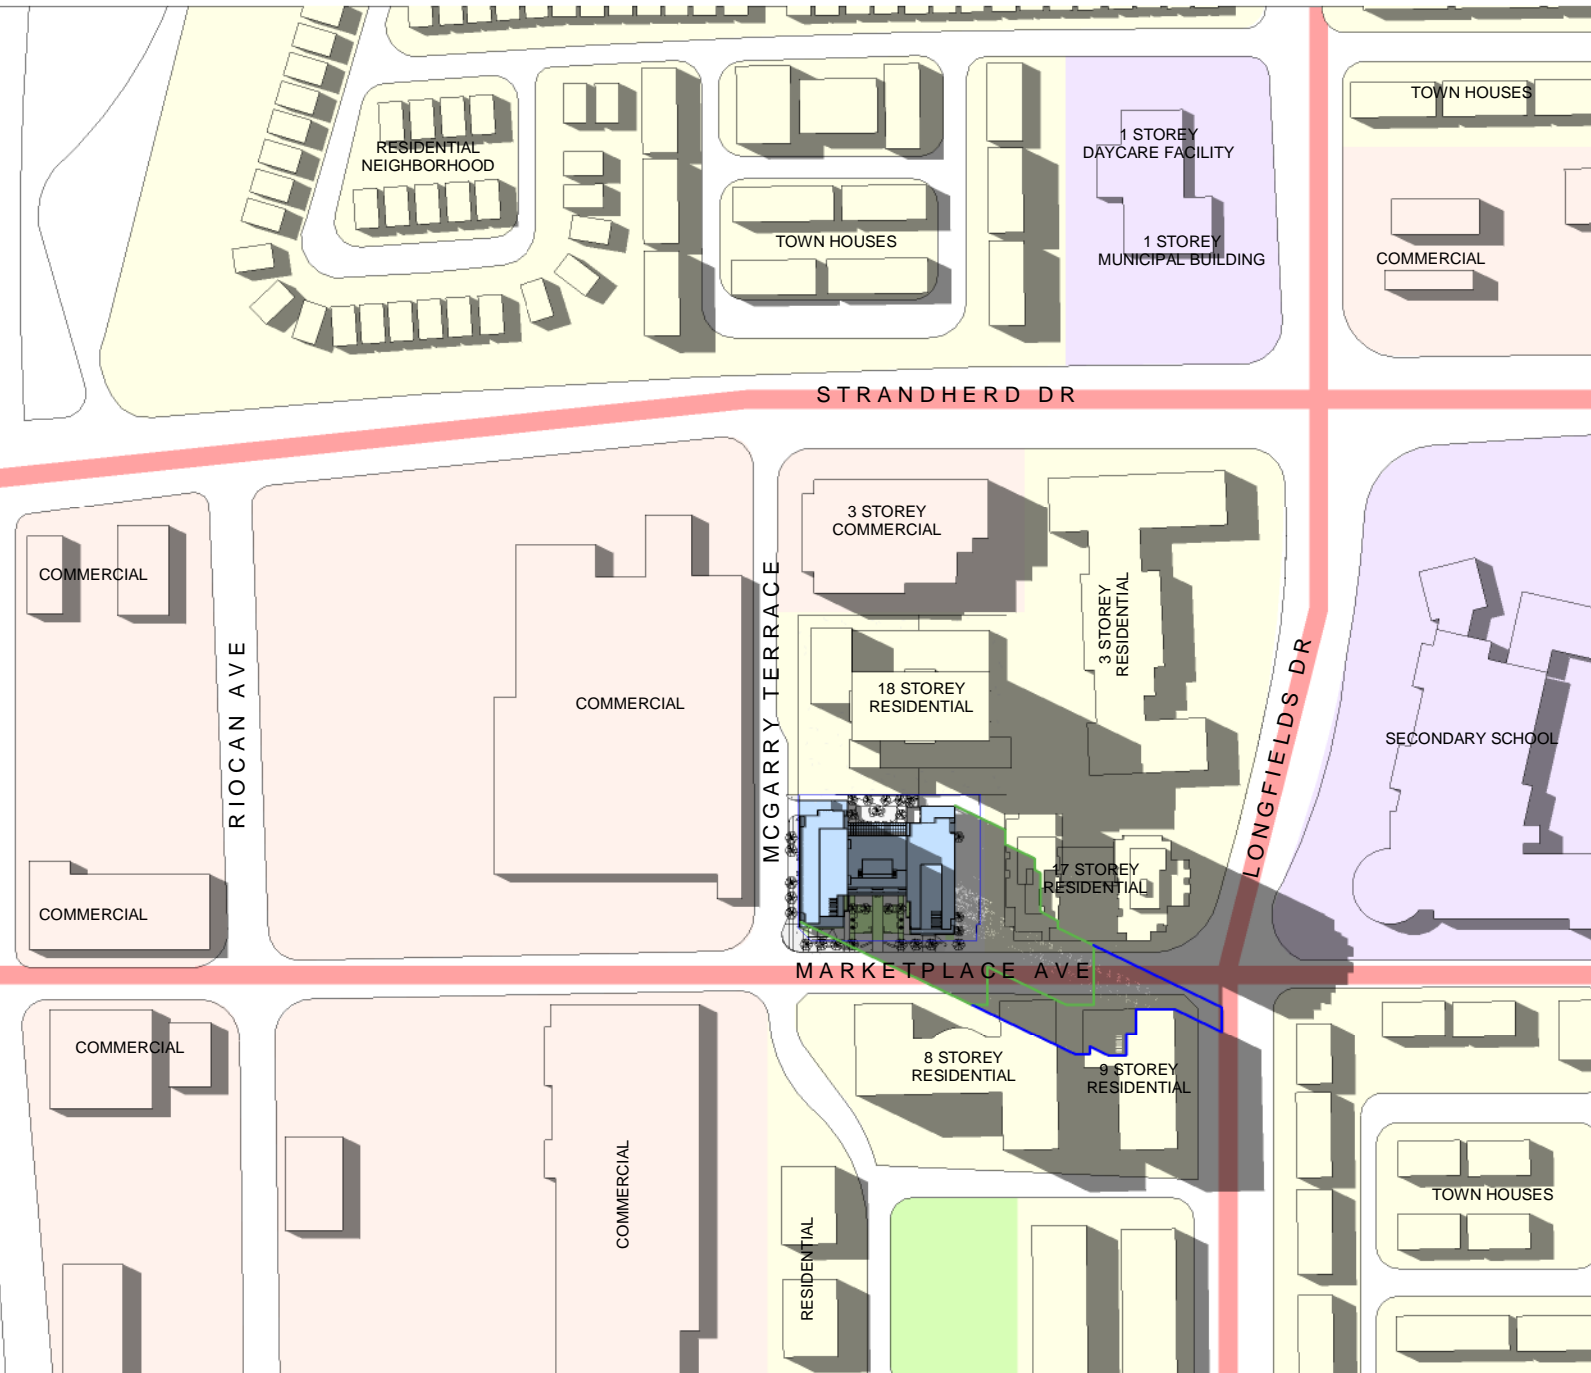


- PROPOSED BUILDING
- PROPOSED SHADOW OUTLINE
- AS OF RIGHT SHADOW OUTLINE
- MAJOR ROADWAYS
- PUBLIC SPACES
- RESIDENTIAL
- COMMERCIAL
- SCHOOL AND MUNICIPAL BUILDINGS


SHADOW ANALYSIS:
 BOTH TOWERS OF THE PROPOSED BUILDING PROJECT SOUTHEAST OVER MARKETPLACE AVE. TO THE 8 & 9 STOREY RESIDENTIAL BUILDINGS. THE EAST TOWER SHADOW IS CAST OVER A PORTION OF THE 17 STOREY RESIDENTIAL BUILDING TO THE EAST. THE WEST TOWERS SHADOW IS CAST OVER THE PROVIDED POPS.

SCALE: 1:3000
 TEST DATE: JUNE 21, 2010
 ISSUE DATE: SEPT 13, 2023

SUMMER SOLSTICE- JUNE 21ST- 5PM (EDT)

MARKET PLACE WEST

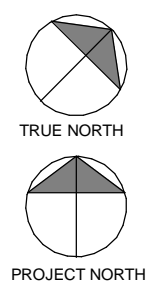

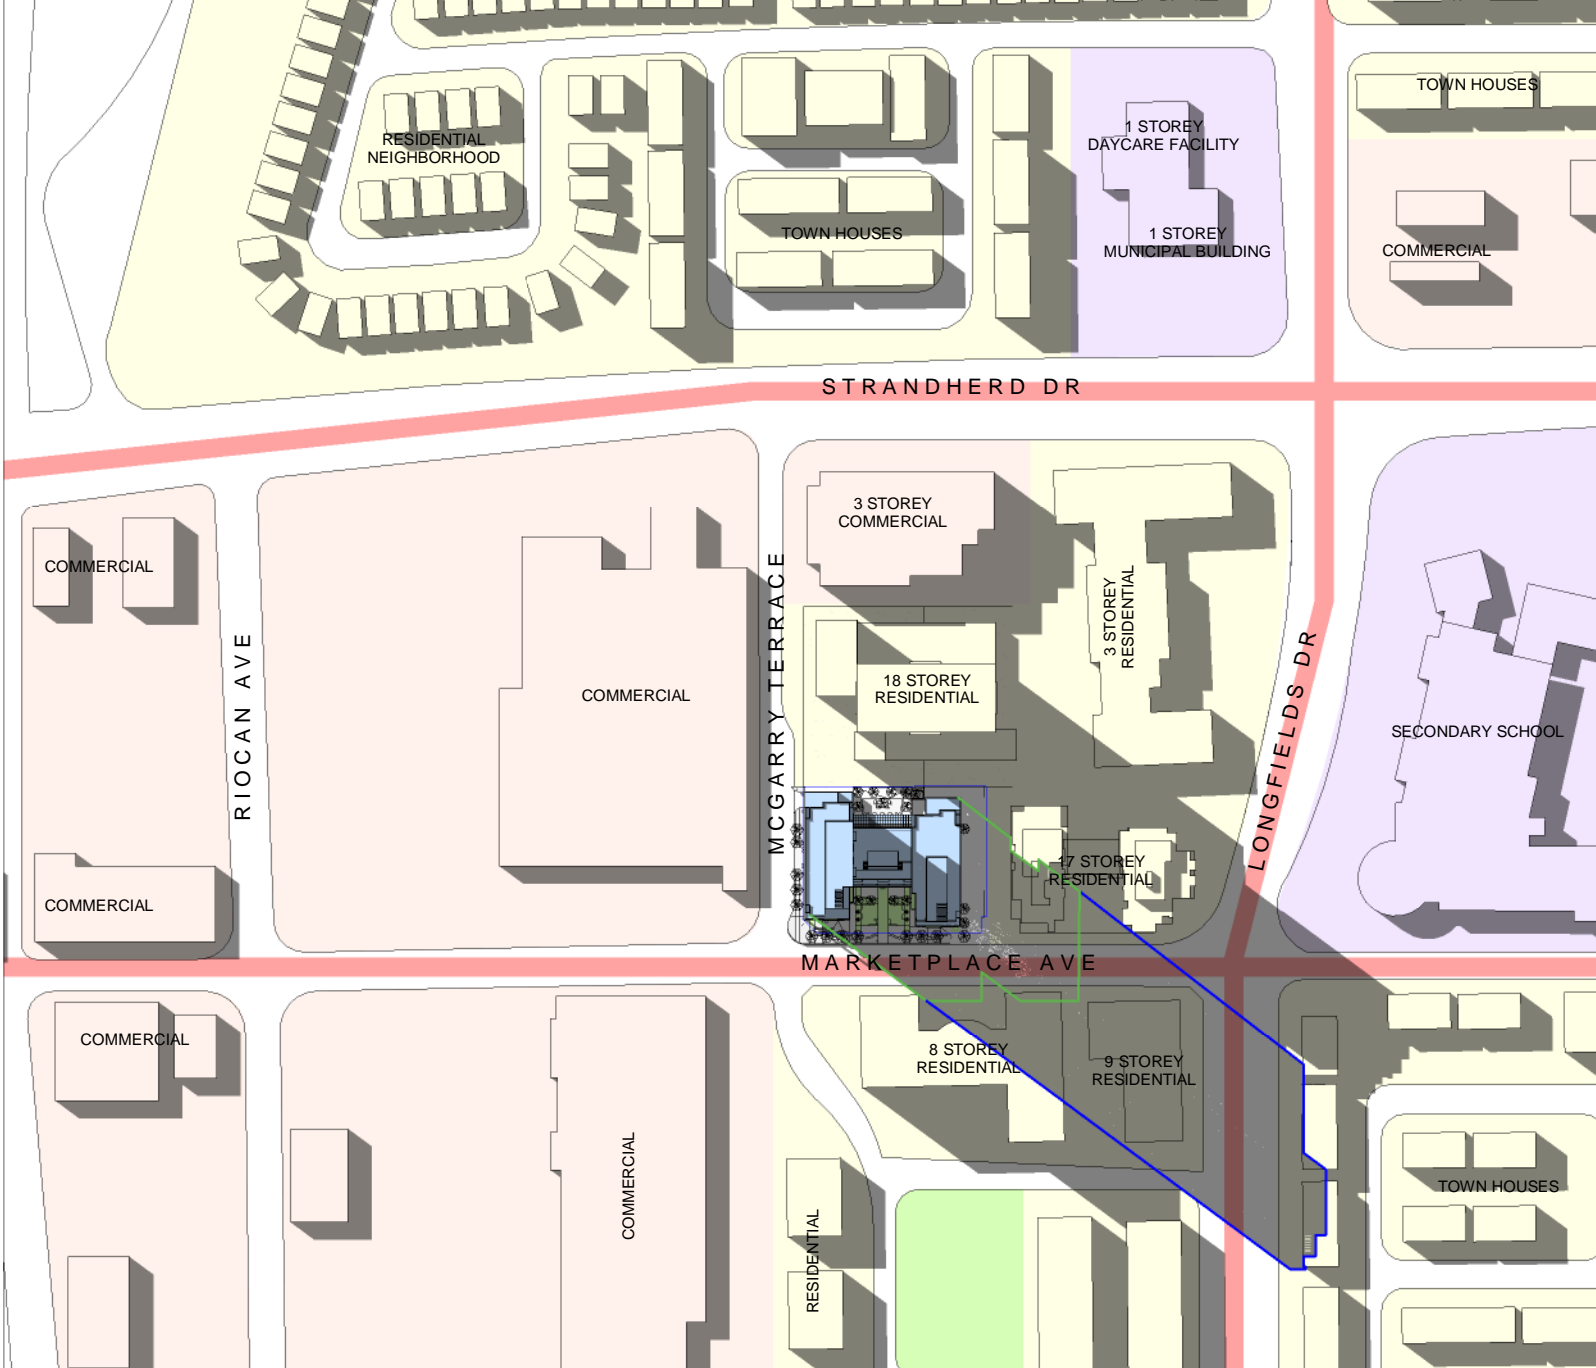


- PROPOSED BUILDING
- PROPOSED SHADOW OUTLINE
- AS OF RIGHT SHADOW OUTLINE
- MAJOR ROADWAYS
- PUBLIC SPACES
- RESIDENTIAL
- COMMERCIAL
- SCHOOL AND MUNICIPAL BUILDINGS


SHADOW ANALYSIS:
 BOTH TOWERS OF THE PROPOSED BUILDING PROJECT SOUTHEAST OVER MARKETPLACE AVE AND THE 8 & 9 STOREY RESIDENTIAL BUILDINGS AND OVER LONGFIELDS DR. TO THE RESIDENTIAL NEIGHBORHOOD. THE EAST TOWER SHADOW IS CAST OVER A PORTION OF THE 17 STOREY RESIDENTIAL BUILDING TO THE EAST. THE WEST TOWERS SHADOW IS CAST OVER THE PROVIDED POPS.

SCALE: 1:3000
 TEST DATE: JUNE 21, 2010
 ISSUE DATE: SEPT 13, 2023

SUMMER SOLSTICE- JUNE 21ST- 6PM (EDT)

MARKET PLACE WEST

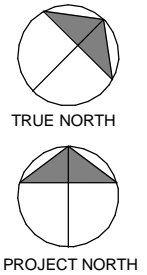

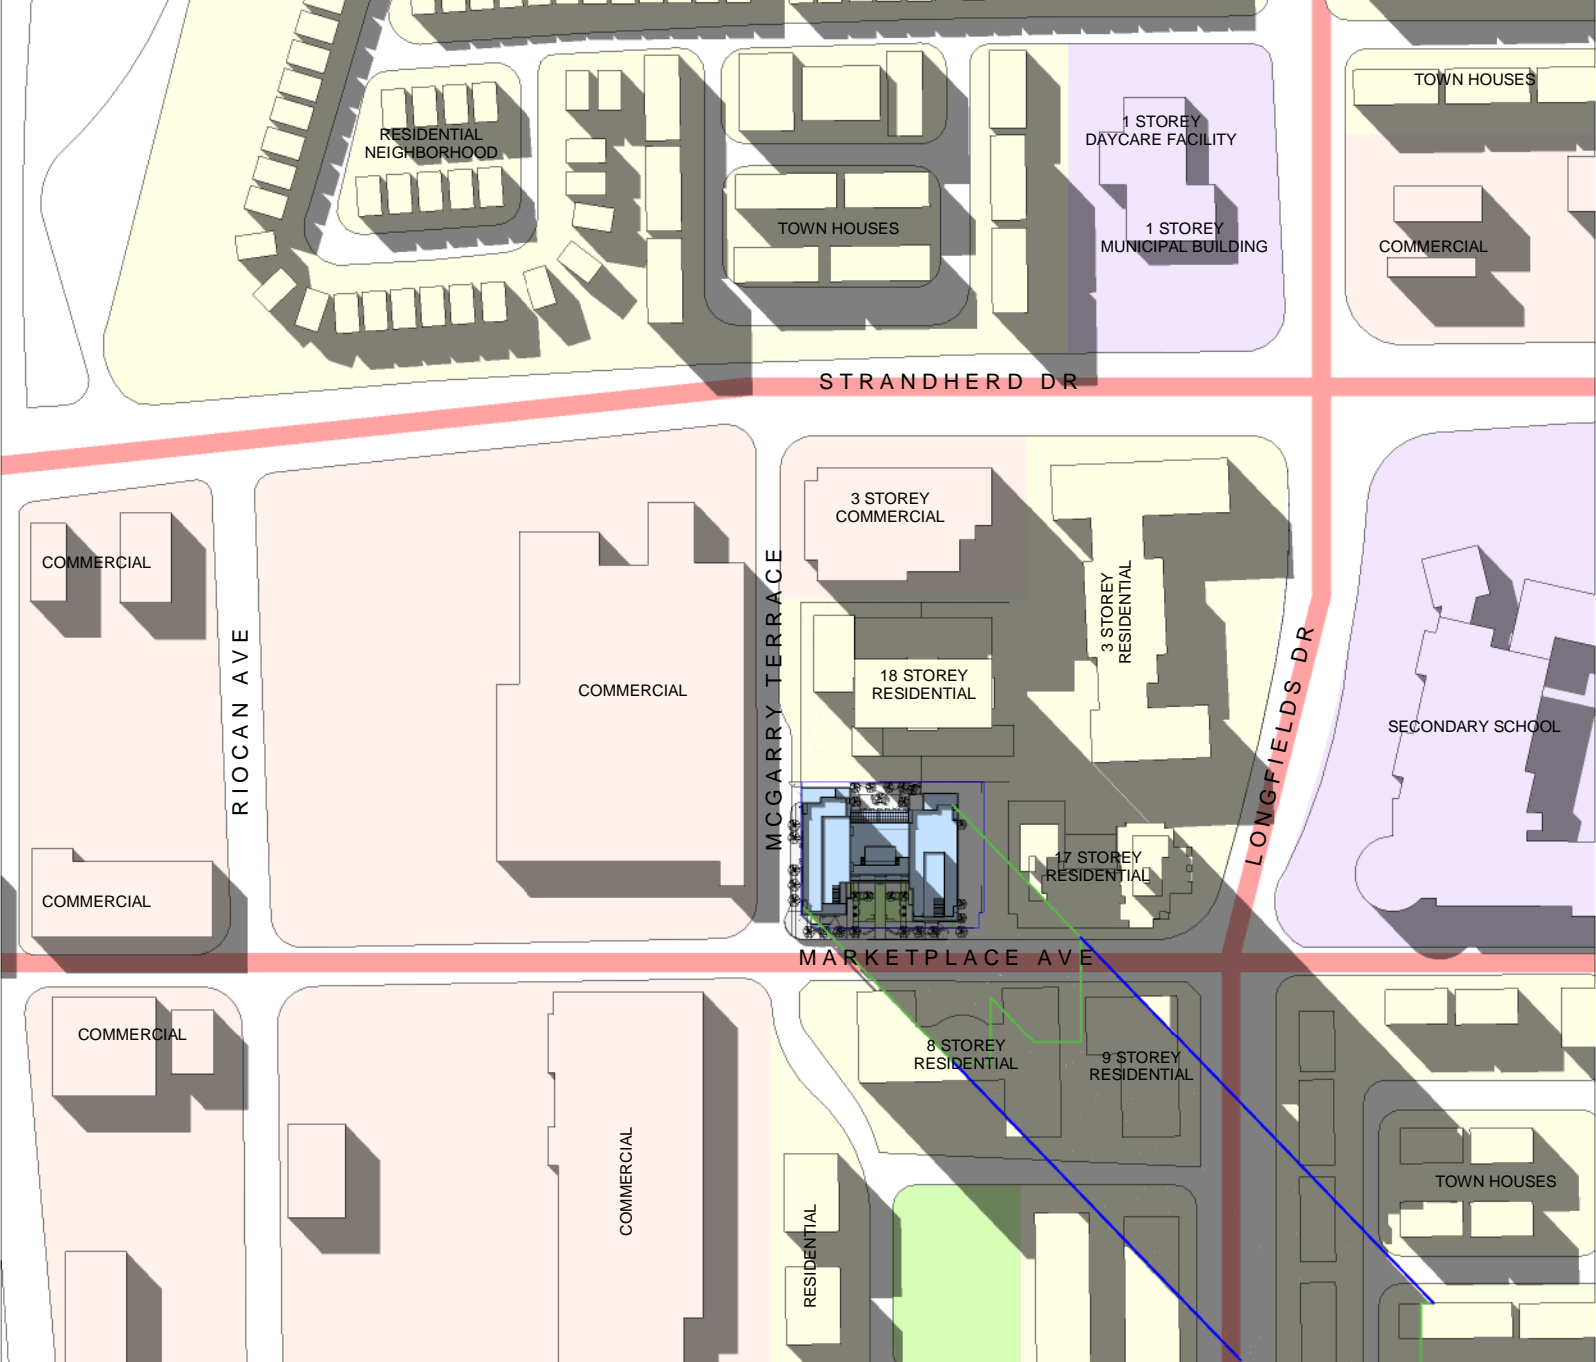


- PROPOSED BUILDING
- PROPOSED SHADOW OUTLINE
- AS OF RIGHT SHADOW OUTLINE
- MAJOR ROADWAYS
- PUBLIC SPACES
- RESIDENTIAL
- COMMERCIAL
- SCHOOL AND MUNICIPAL BUILDINGS

SHADOW ANALYSIS:
 BOTH TOWERS OF THE PROPOSED BUILDING PROJECT SOUTHEAST OVER MARKETPLACE AVE AND THE 8 & 9 STOREY RESIDENTIAL BUILDINGS AND OVER LONGFIELDS DR. TO THE RESIDENTIAL NEIGHBORHOOD AND BEYOND THE TEST AREA. THE EAST TOWER SHADOW IS CAST OVER A PORTION OF THE 17 STOREY RESIDENTIAL BUILDING TO THE EAST. THE WEST TOWERS SHADOW IS CAST OVER THE PROVIDED POPS.

SCALE: 1:3000
 TEST DATE: JUNE 21, 2010
 ISSUE DATE: SEPT 13, 2023

SUMMER SOLSTICE- JUNE 21ST- 7PM (EDT)

MARKET PLACE WEST

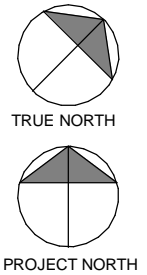




- PROPOSED BUILDING
- PROPOSED SHADOW OUTLINE
- AS OF RIGHT SHADOW OUTLINE
- MAJOR ROADWAYS
- PUBLIC SPACES
- RESIDENTIAL
- COMMERCIAL
- SCHOOL AND MUNICIPAL BUILDINGS

SHADOW ANALYSIS:
 BOTH TOWERS OF THE PROPOSED BUILDING PROJECT SOUTHEAST OVER MARKETPLACE AVE AND THE 8 & 9 STOREY RESIDENTIAL BUILDINGS AND OVER LONGFIELDS DR. TO THE RESIDENTIAL NEIGHBORHOOD AND BEYOND THE TEST AREA. THE EAST TOWER SHADOW IS CAST OVER A PORTION OF THE 17 STOREY RESIDENTIAL BUILDING TO THE EAST. THE WEST TOWERS SHADOW IS CAST OVER THE PROVIDED POPS.

SCALE: 1:3000
 TEST DATE: JUNE 21, 2010
 ISSUE DATE: SEPT 13, 2023

SUMMER SOLSTICE- JUNE 21ST- 8PM (EDT)

MARKET PLACE WEST

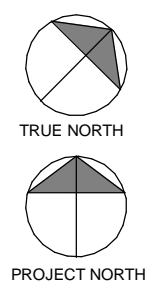


WINTER SOLSTICE- DEC 21ST- 9AM-3PM (EDT)

MARKET PLACE WEST



PROGRESSIVE ARCHITECTS, LTD.

5255 COUNTY RD. 42 UNIT C,
WINDSOR, ON N8N2M1
519-256-1607

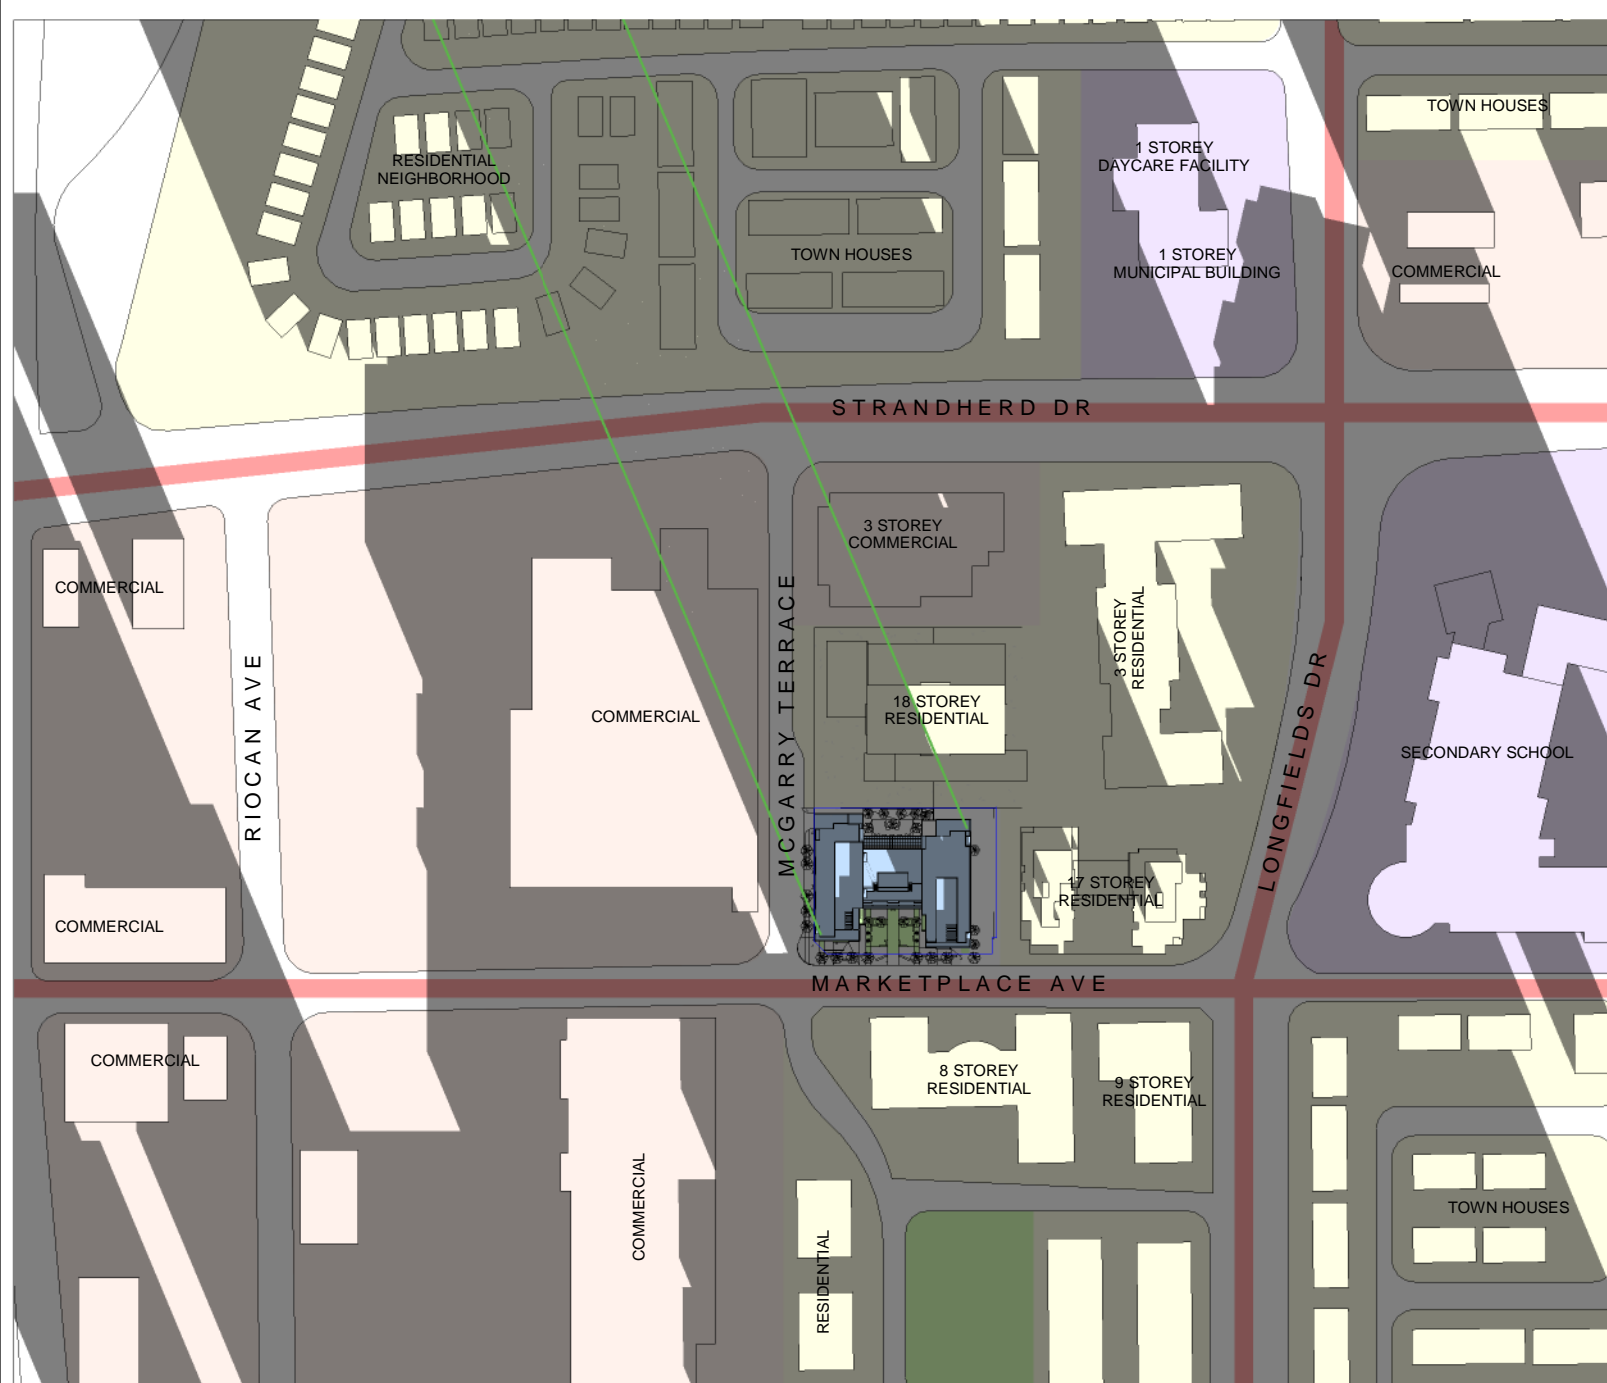


- PROPOSED BUILDING
- PROPOSED SHADOW OUTLINE
- AS OF RIGHT SHADOW OUTLINE
- MAJOR ROADWAYS
- PUBLIC SPACES
- RESIDENTIAL
- COMMERCIAL
- SCHOOL AND MUNICIPAL BUILDINGS

SHADOW ANALYSIS:
 THE PROPOSED BUILDINGS SHADOW CROSSES STRANDHERD DR. IN A NORTHWESTERNLY DIRECTION AND CASCADES OVER THE NEIGHBORING COMMERCIAL DEVELOPMENTS AND PARKING LOT AND OVER THE RESIDENTIAL AREA AND BEYOND THE TEST AREA. THE 8 STOREY RESIDENTIAL BUILDING TO SOUTH IS CAST OVER THE PROVIDED POPS.

SCALE: 1:3000
 TEST DATE: DEC 21, 2010
 ISSUE DATE: SEPT 13, 2023

WINTER SOLSTICE- DEC 21ST- 9AM (EDT)

MARKET PLACE WEST

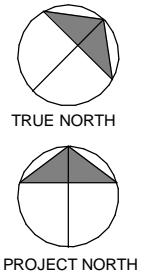




- PROPOSED BUILDING
- PROPOSED SHADOW OUTLINE
- AS OF RIGHT SHADOW OUTLINE
- MAJOR ROADWAYS
- PUBLIC SPACES
- RESIDENTIAL
- COMMERCIAL
- SCHOOL AND MUNICIPAL BUILDINGS


SHADOW ANALYSIS:
 THE PROPOSED BUILDINGS SHADOW CROSSES STRANDHERD DR. IN A NORTHERN DIRECTION AND CASCADDES OVER THE NEIGHBORING 18 STOREY RESIDENTIAL BUILDING AND 3 STOREY COMMERCIAL BUILDING RESIDENTIAL, RESIDENTIAL NEIGHBORHOOD AND BEYOND THE TEST AREA. THE 8 STOREY RESIDENTIAL BUILDING TO SOUTH IS CAST OVER THE PROVIDED POPS.

SCALE: 1:3000
 TEST DATE: DEC 21, 2010
 ISSUE DATE: SEPT 13, 2023

WINTER SOLSTICE- DEC 21ST- 10AM (EDT)

MARKET PLACE WEST

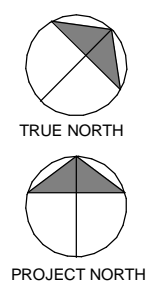

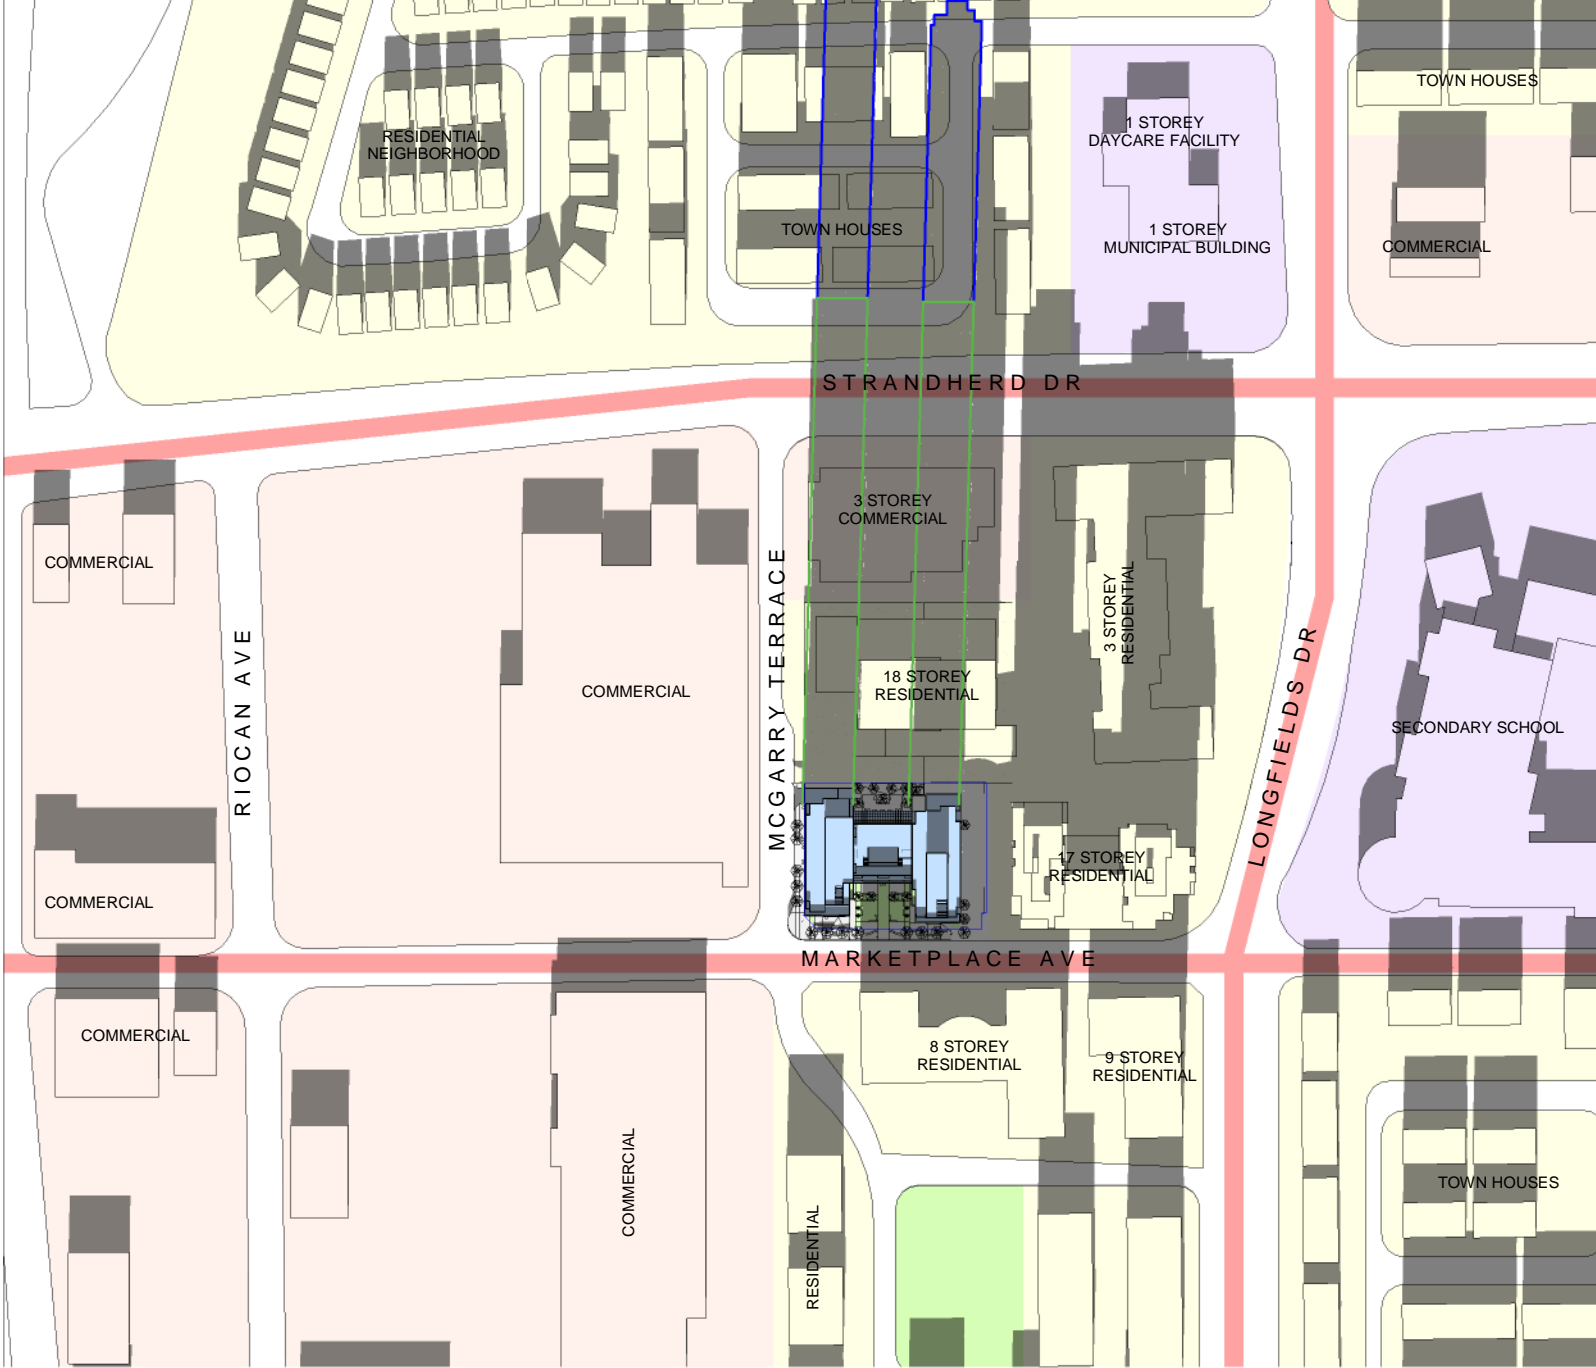


- PROPOSED BUILDING
- PROPOSED SHADOW OUTLINE
- AS OF RIGHT SHADOW OUTLINE
- MAJOR ROADWAYS
- PUBLIC SPACES
- RESIDENTIAL
- COMMERCIAL
- SCHOOL AND MUNICIPAL BUILDINGS


SHADOW ANALYSIS:
 THE PROPOSED BUILDINGS SHADOW CROSSES STRANDHERD DR. IN A NORTHERN DIRECTION AND CASCADDES OVER THE NEIGHBORING 18 STOREY RESIDENTIAL BUILDING AND 3 STOREY COMMERCIAL BUILDING RESIDENTIAL, RESIDENTIAL NEIGHBORHOOD AND BEYOND THE TEST AREA. THE 8 STOREY RESIDENTIAL BUILDING TO SOUTH IS CAST OVER THE PROVIDED POPS.

SCALE: 1:3000
 TEST DATE: DEC 21, 2010
 ISSUE DATE: SEPT 13, 2023

WINTER SOLSTICE- DEC 21ST- 11AM (EDT)

MARKET PLACE WEST

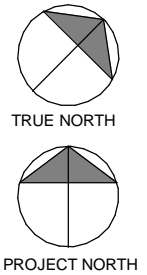

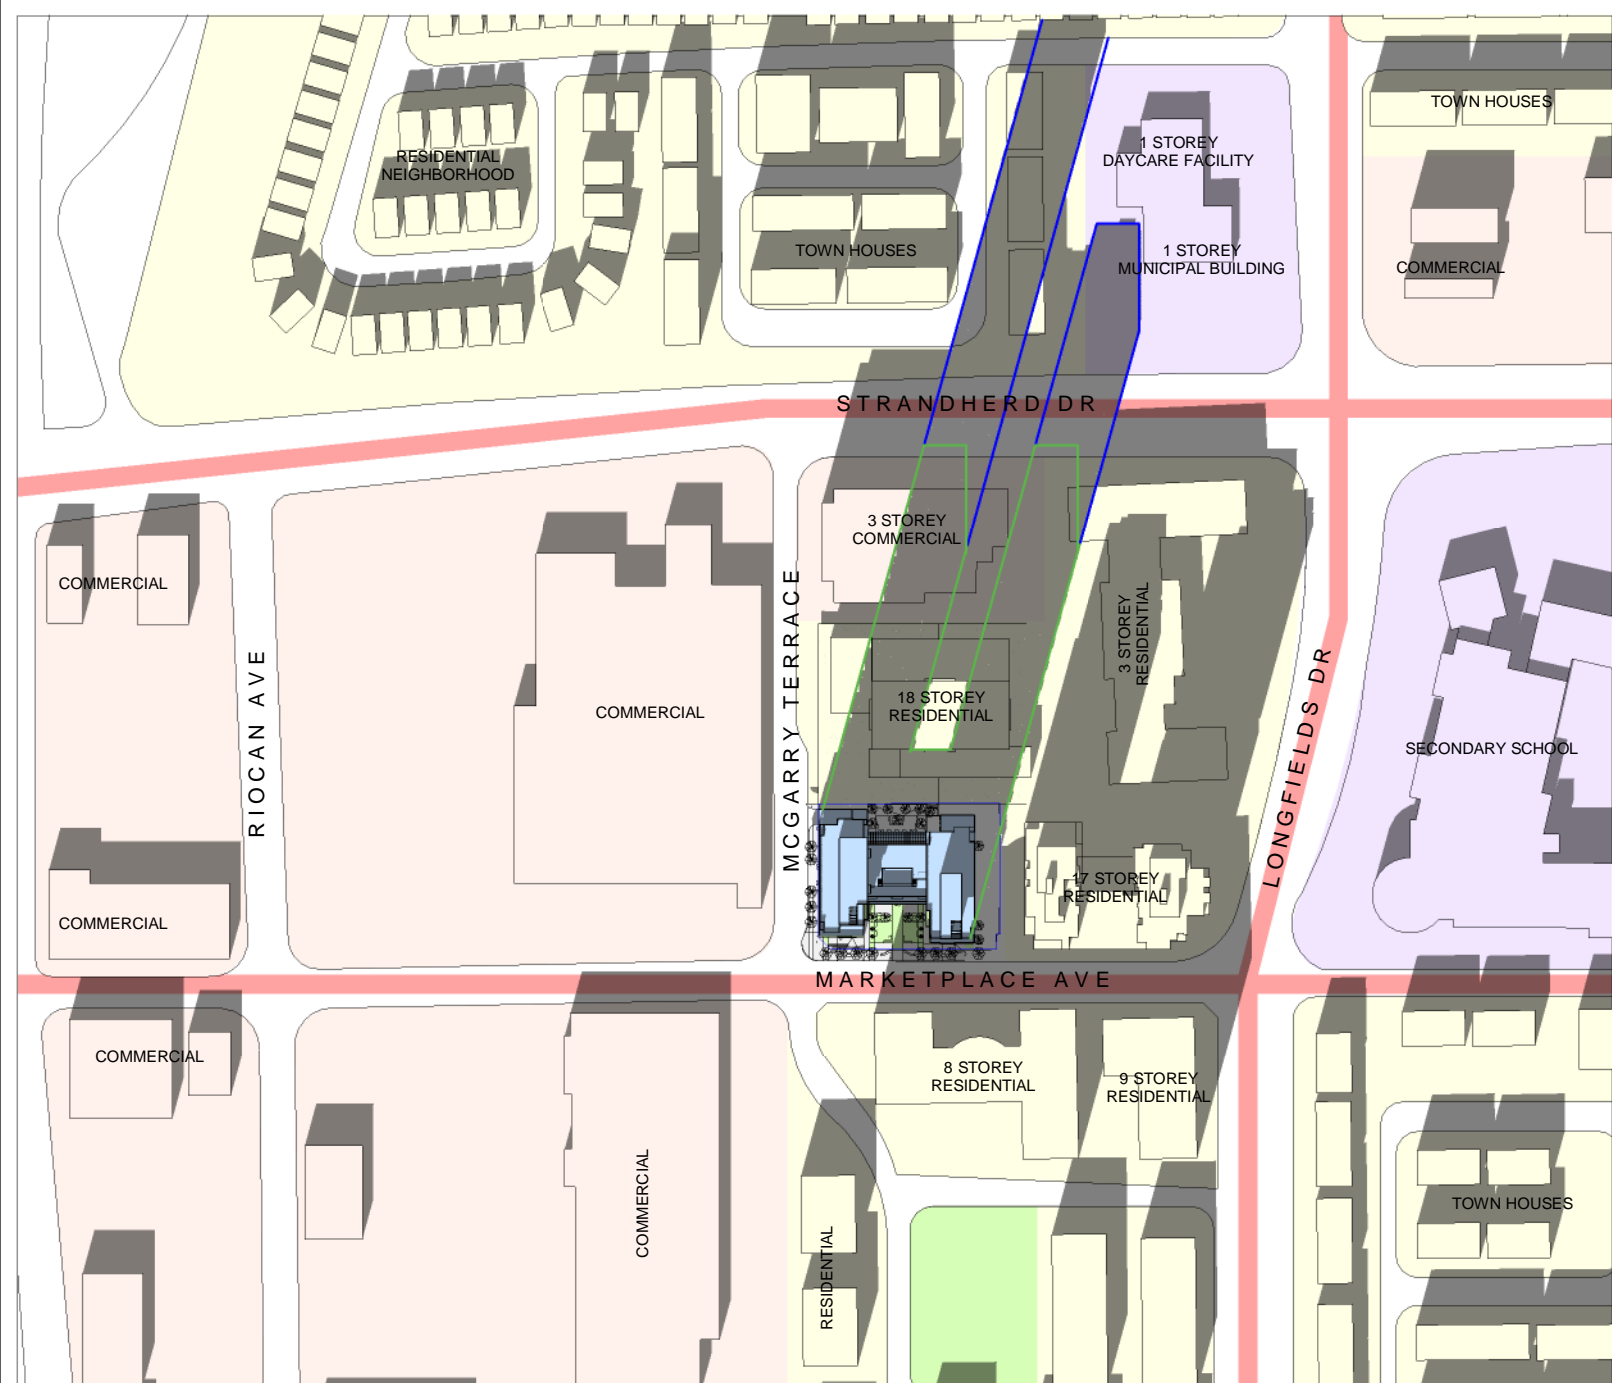

- PROPOSED BUILDING
- PROPOSED SHADOW OUTLINE
- AS OF RIGHT SHADOW OUTLINE
- MAJOR ROADWAYS
- PUBLIC SPACES
- RESIDENTIAL
- COMMERCIAL
- SCHOOL AND MUNICIPAL BUILDINGS

SHADOW ANALYSIS:

BOTH TOWERS OF THE PROPOSED BUILDING PROJECTS NORTH TO THE ADJACENT 18 & 3 STOREY RESIDENTIAL BUILDINGS. THE WEST TOWERS PROJECTION CROSSES STRANDHARD DR. TO THE RESIDENTIAL NEIGHBORHOOD. THE EAST TOWER PROJECTS TO THE 1 STOREY MUNICIPAL BUILDING AND TERMINATES IN THE PARKING LOT. THE 8 STOREY RESIDENTIAL BUILDING TO SOUTH IS CAST OVER ABOUT 50% OF THE PROVIDED POPS.


SCALE: 1:3000
 TEST DATE: DEC 21, 2010
 ISSUE DATE: SEPT 13, 2023

WINTER SOLSTICE- DEC 21ST- 12PM (EDT)


MARKET PLACE WEST




PROGRESSIVE ARCHITECTS, LTD.
 5255 COUNTY RD. 42 UNIT C,
 WINDSOR, ON N8N2M1
 519-256-1607

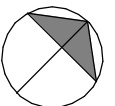

TRUE NORTH

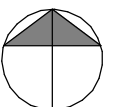

PROJECT NORTH

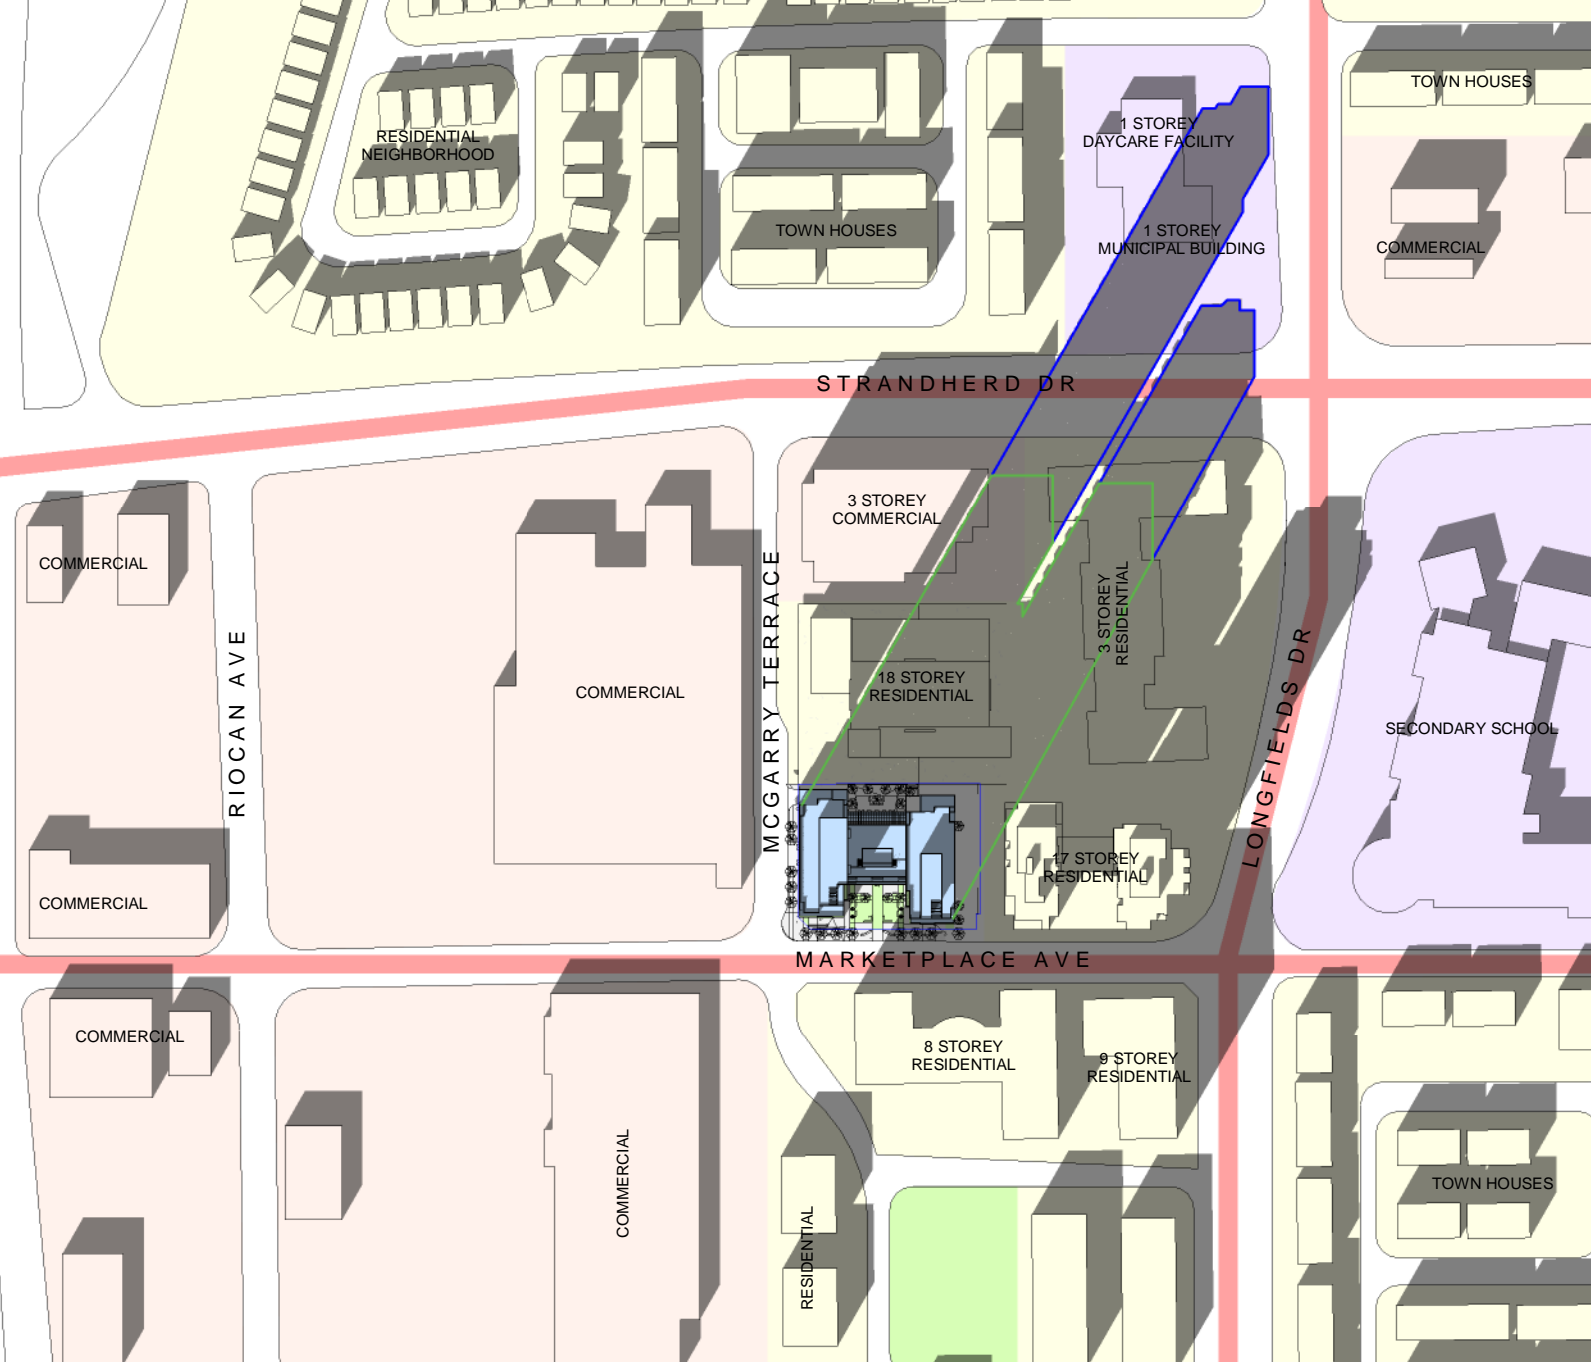

- PROPOSED BUILDING
- PROPOSED SHADOW OUTLINE
- AS OF RIGHT SHADOW OUTLINE
- MAJOR ROADWAYS
- PUBLIC SPACES
- RESIDENTIAL
- COMMERCIAL
- SCHOOL AND MUNICIPAL BUILDINGS


SHADOW ANALYSIS:
 BOTH TOWERS OF THE PROPOSED BUILDING PROJECTS NORTH TO THE ADJACENT 18 & 3 STOREY RESIDENTIAL BUILDINGS. THE WEST TOWERS PROJECTION CROSSES STRANDHARD DR. TO THE 1 STOREY MUNICIPAL BUILDING AND DAYCARE. THE EAST TOWER PROJECTION CROSSES STRANDHARD DR. AND TERMINATES IN 1 STOREY MUNICIPAL BUILDING PARKING LOT. THE 8 STOREY RESIDENTIAL BUILDING TO SOUTH IS CAST OVER ABOUT 20% OF THE PROVIDED POPS.


SCALE: 1:3000
 TEST DATE: DEC 21, 2010
 ISSUE DATE: SEPT 13, 2023

WINTER SOLSTICE- DEC 21ST- 1PM (EDT)

MARKET PLACE WEST

PROGRESSIVE ARCHITECTS, LTD.
 5255 COUNTY RD. 42 UNIT C,
 WINDSOR, ON N8N2M1
 519-256-1607

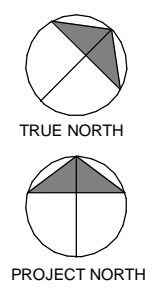

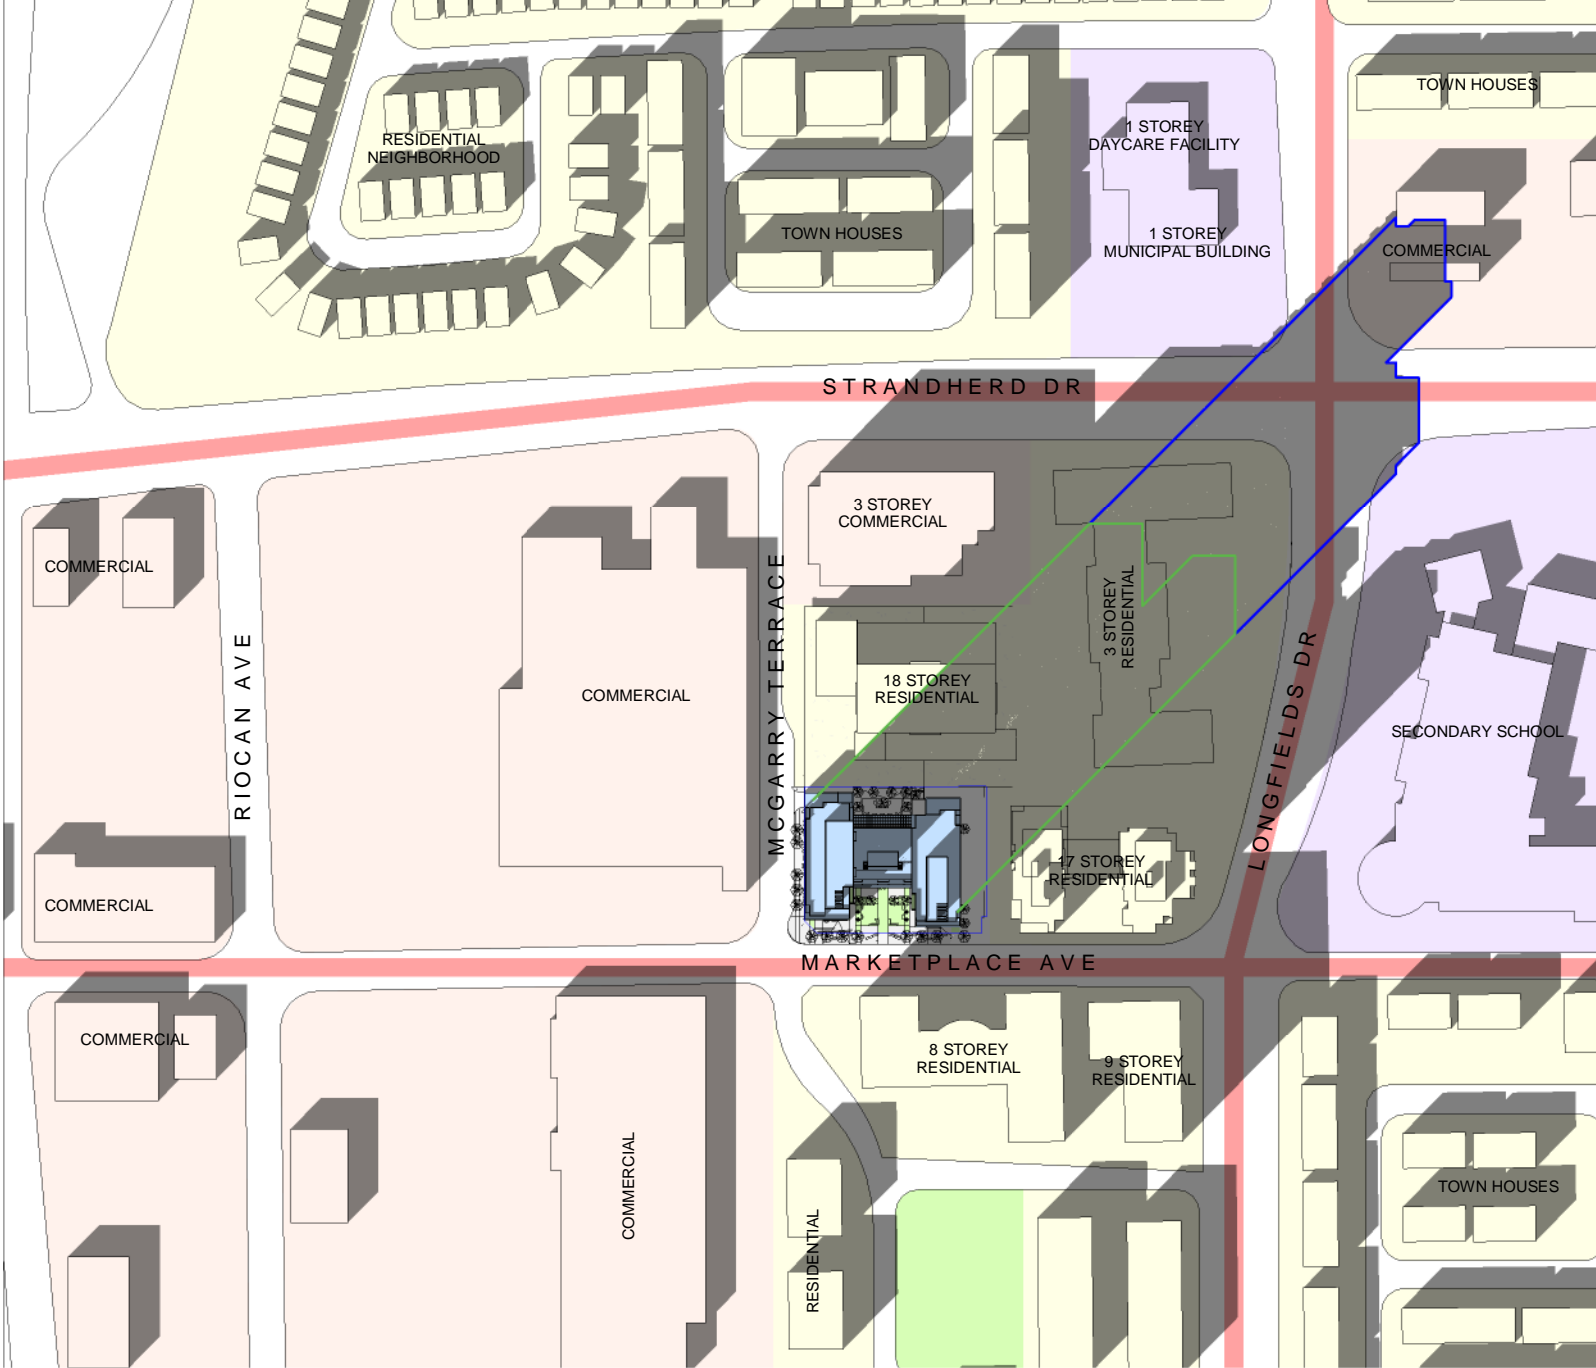


- PROPOSED BUILDING
- PROPOSED SHADOW OUTLINE
- AS OF RIGHT SHADOW OUTLINE
- MAJOR ROADWAYS
- PUBLIC SPACES
- RESIDENTIAL
- COMMERCIAL
- SCHOOL AND MUNICIPAL BUILDINGS

SHADOW ANALYSIS:
 BOTH TOWERS OF THE PROPOSED BUILDING PROJECTS NORTHEASTCASCADING OVER STRANHARD DR AND LONGFIELDS DR. TO THE COMMERCIAL BUILDINGS. THE WEST TOWER IS CAST OVER ABOUT 20% OF THE PROVIDED POPS.

SCALE: 1:3000
 TEST DATE: DEC 21, 2010
 ISSUE DATE: SEPT 13, 2023

WINTER SOLSTICE- DEC 21ST- 2PM (EDT)

MARKET PLACE WEST

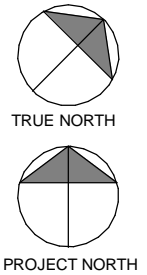



- PROPOSED BUILDING
- PROPOSED SHADOW OUTLINE
- AS OF RIGHT SHADOW OUTLINE
- MAJOR ROADWAYS
- PUBLIC SPACES
- RESIDENTIAL
- COMMERCIAL
- SCHOOL AND MUNICIPAL BUILDINGS

SHADOW ANALYSIS:
 BOTH TOWERS OF THE PROPOSED BUILDING PROJECTS NORTHEAST CASCADING OVER STRANHARD DR AND LONGFIELDS DR. PAST THE SECONDARY SCHOOL AND BEYOND THE TEST AREA. THE WEST TOWER IS CAST OVER ABOUT 30% OF THE PROVIDED POPS.

SCALE: 1:3000
 TEST DATE: DEC 21, 2010
 ISSUE DATE: SEPT 13, 2023

WINTER SOLSTICE- DEC 21ST- 3PM (EDT)

MARKET PLACE WEST

PROGRESSIVE ARCHITECTS, LTD.
 5255 COUNTY RD. 42 UNIT C,
 WINDSOR, ON N8N2M1
 519-256-1607

