



SECTION 1-1
SCALE HOR: 1:250
VER: 1:100

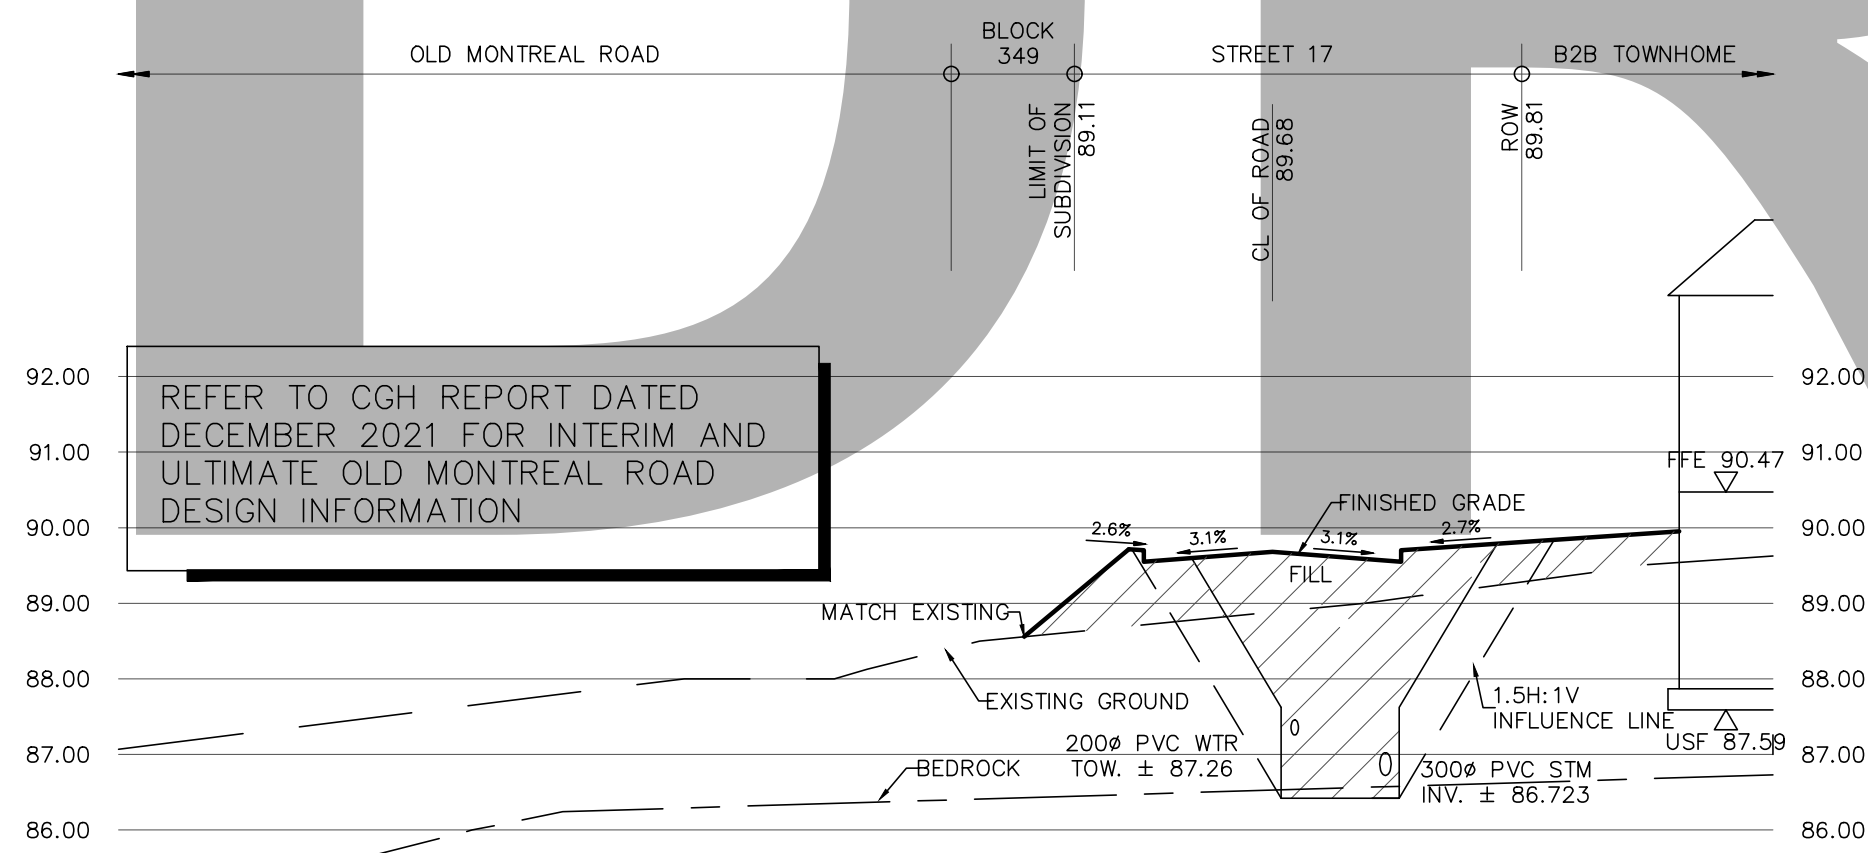

SECTION 2-2
SCALE HOR: 1:250
VER: 1:100

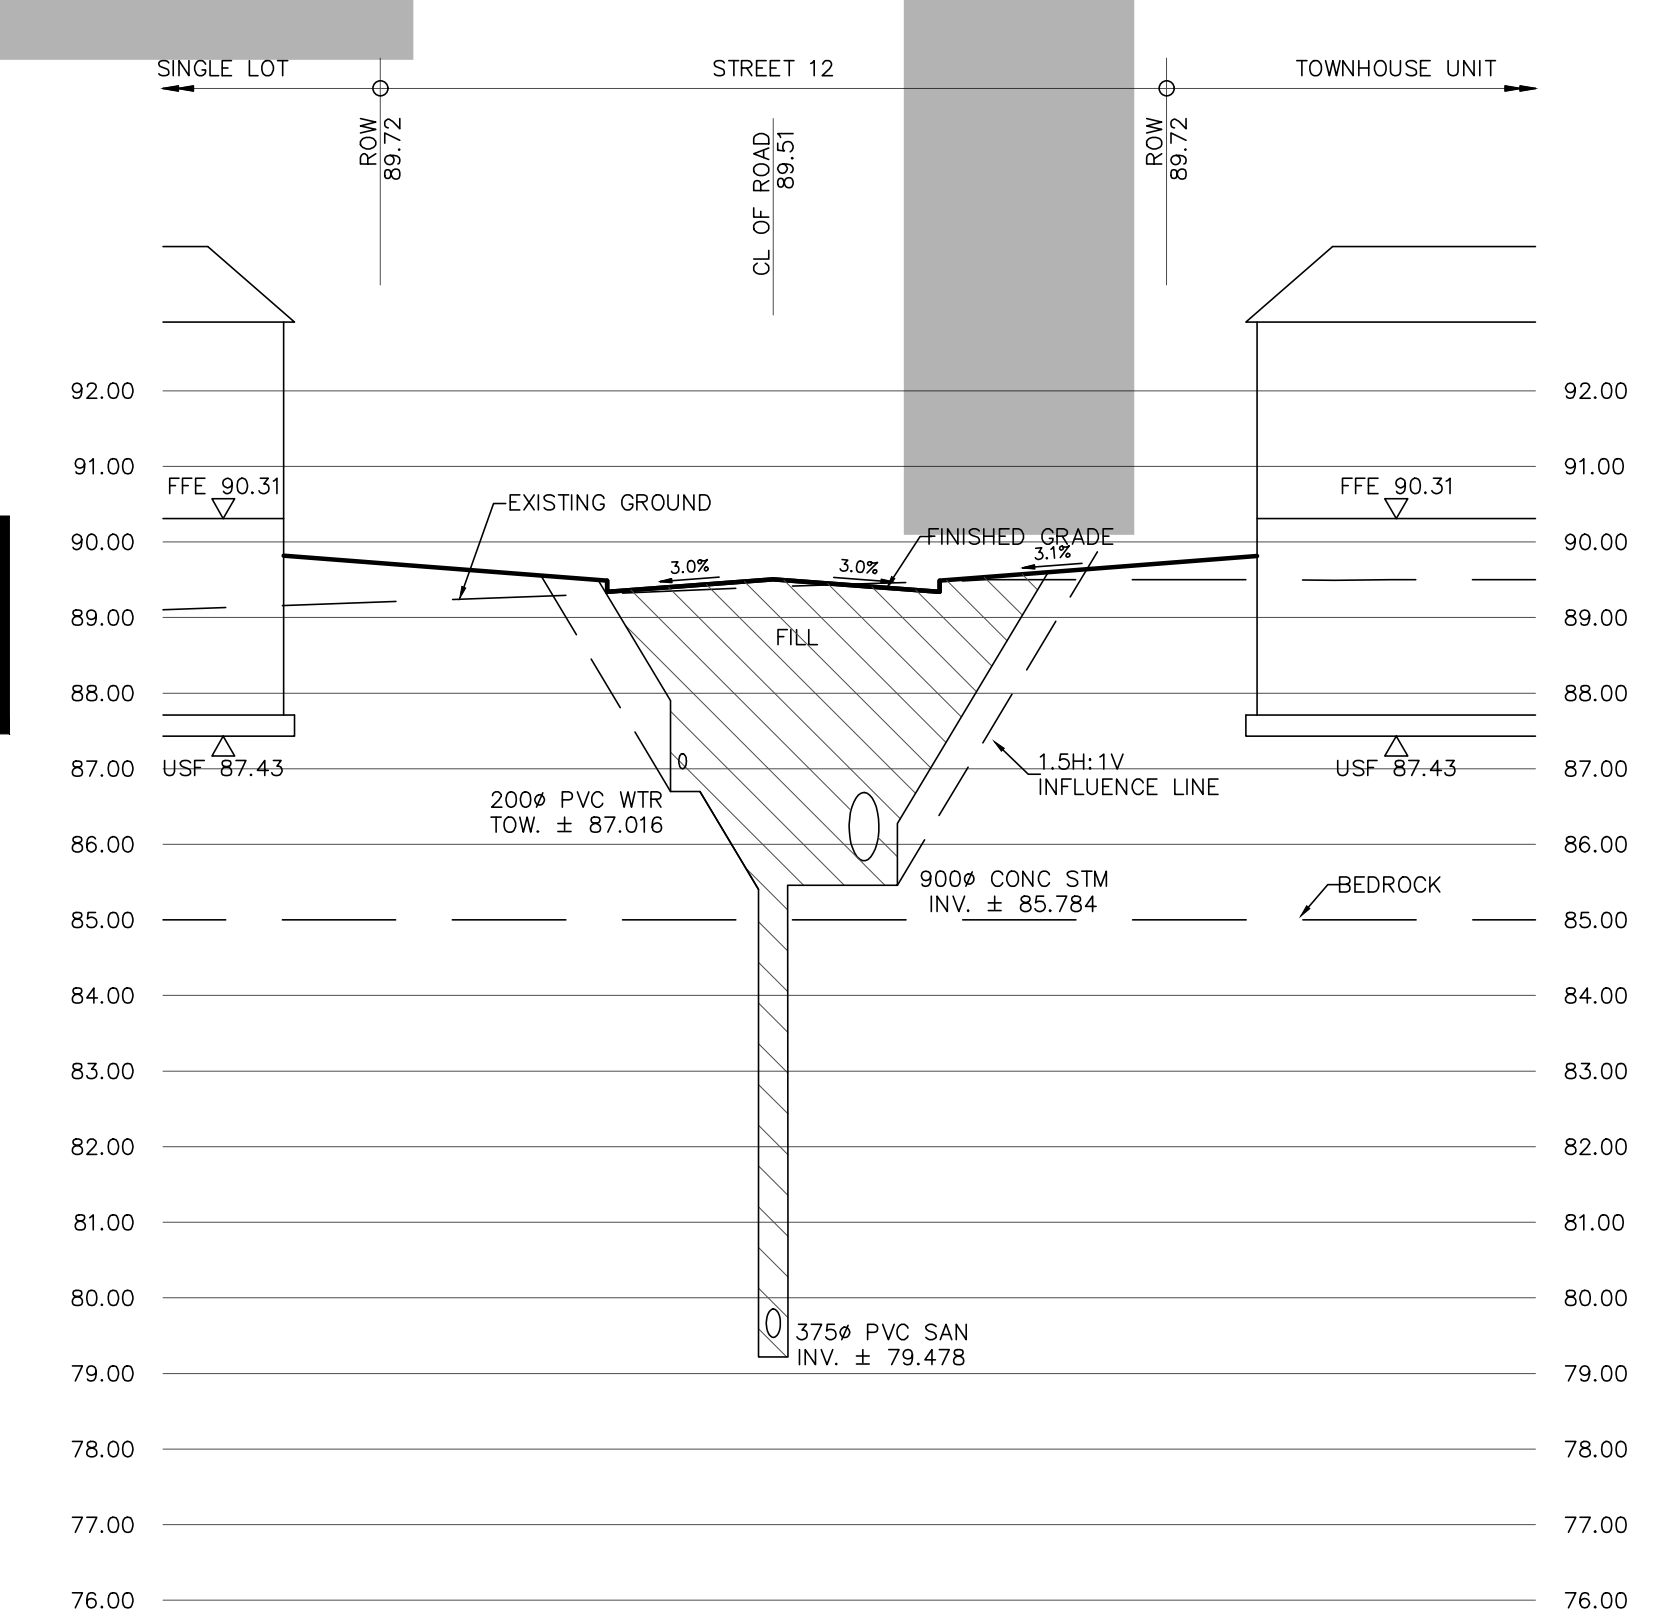

SECTION 3-3
SCALE HOR: 1:250
VER: 1:100

REFER TO CGH REPORT DATED DECEMBER 2021 FOR INTERIM AND ULTIMATE OLD MONTREAL ROAD DESIGN INFORMATION

REFER TO PATERSON GROUP REPORT PG5201-1 REV. 5 DATED NOV. 29, 2021 FOR RECOMMENDATIONS ON SUBSURFACE WORK

OUTLET STRUCTURE, PIPES AND ARMOUR STONE SPILLWAY SHOWN CONCEPTUALLY, DESIGN OF ARMOUR STONE SPILLWAY TO BE PROVIDED BY GEOMORPHIX AT DETAILED DESIGN



CARDINAL CREEK VILLAGE SOUTH
CITY OF OTTAWA

SECTIONS		
SCALE:	AS SHOWN	PROJECT No.: 19-1153
DATE:	OCTOBER 2024	DRAWING: 9