


DRAWING NUMBER: 240854-SD

CONSTRUCTION NOTES:

LEGEND

- +XX.XX EXISTING ELEVATIONS
- XX.XX PROPOSED ELEVATIONS
- TEST PIT LOCATION
- SEPTIC BED OUTLINE
- - - PERFORATED PVC PIPE
- SOLID PVC PIPE
- HP HYDRO POLE
- ⊙ TEMPORARY BENCHMARK

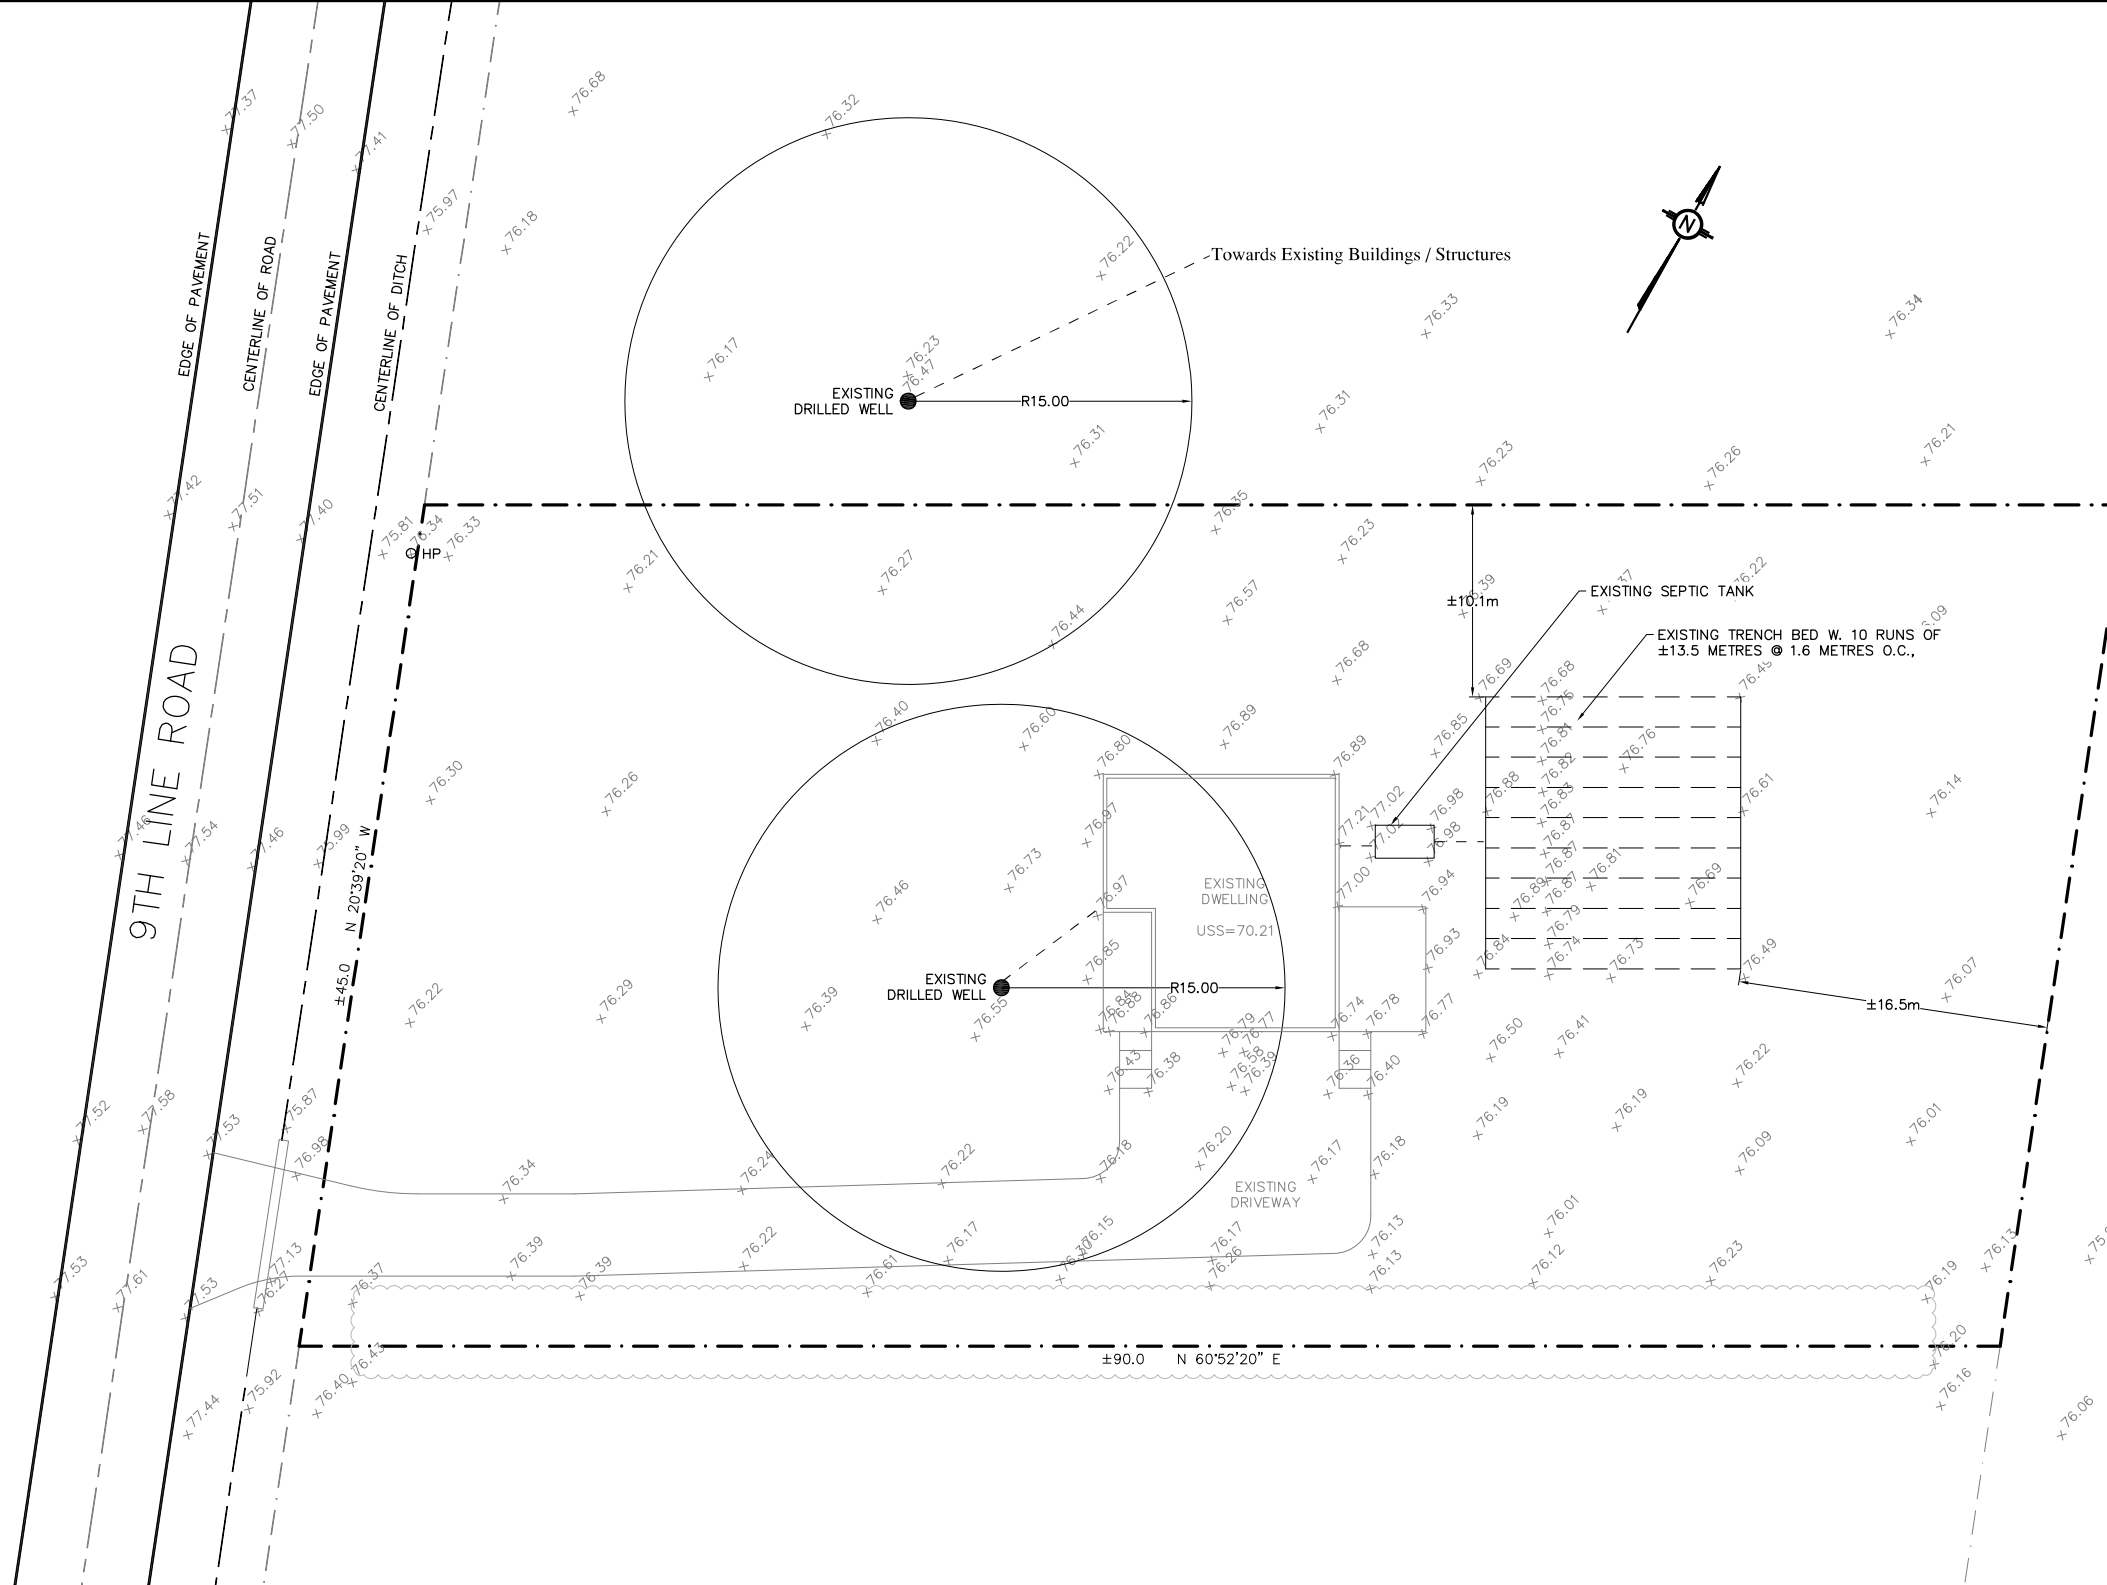

REV.	NAME	DATE	DESCRIPTION
2.	PV	NOV 19/24	CHANGED ADDRESS PER CLIENT
1.	PV	NOV 5/24	CHANGED ADDRESS PER CLIENT

K Kollaard Associates
Engineers (613) 860-0923

210 PRESCOTT STREET
PO BOX 189
KEMPTVILLE ONTARIO
K0G 1J0

FAX (613) 258-0475
www.kollaard.ca
info@kollaard.ca

CLIENT: 15669481 CANADA INC

DRAWING: EXISTING SEWAGE SYSTEM LOCATION

LOCATION:
1589 9TH LINE ROAD
R.PLAN 4R-20370, PART 1
LOT 7, CONC. 9,
OSGOODE,
CITY OF OTTAWA, ONTARIO

DESIGNED BY: --	DATE: NOV 1, 2024
DRAWN BY: PV	SCALE: 1:400

KOLLAARD FILE NUMBER: 240854