



SECTION 1-1
SCALE HOR: 1:250
VER: 1:100

OUTLET STRUCTURE, PIPES AND ARMOUR STONE SPILLWAY SHOWN CONCEPTUALLY, DESIGN OF AMOUR STONE SPILLWAY TO BE PROVIDED BY GEOMORPHIX AT DETAILED DESIGN

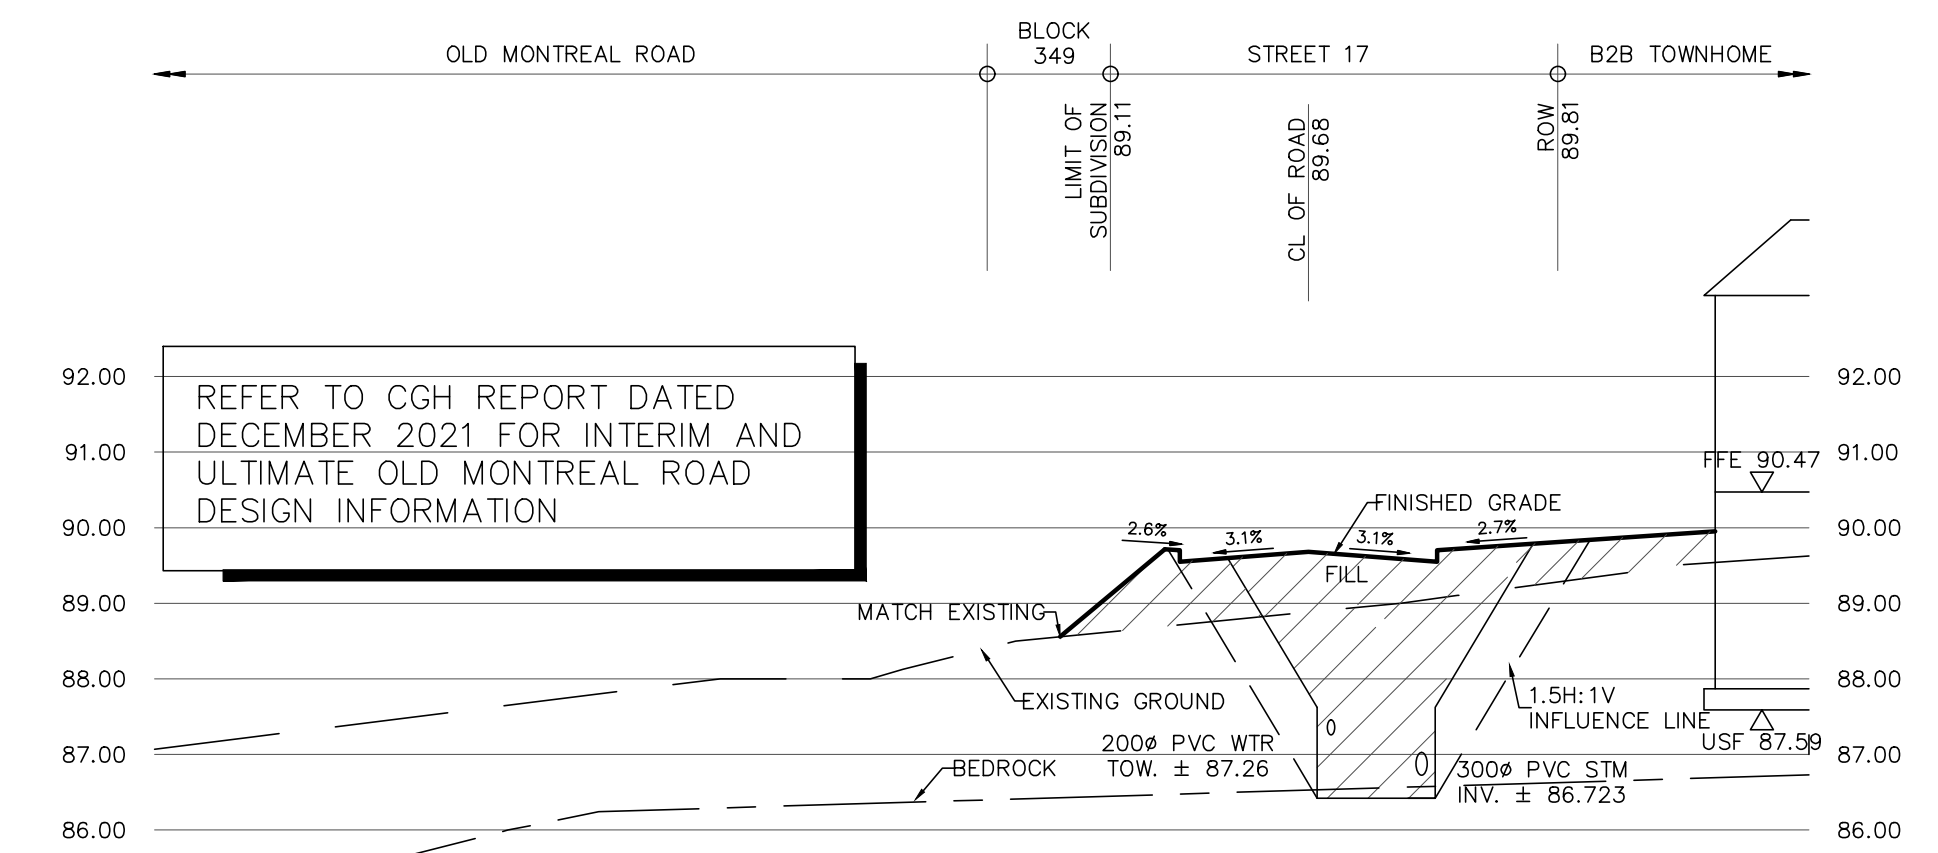

SECTION 2-2
SCALE HOR: 1:250
VER: 1:100

REFER TO PATERSON GROUP REPORT PG5201-1 REV. 5 DATED NOV. 29, 2021 FOR RECOMMENDATIONS ON SUBSURFACE WORK

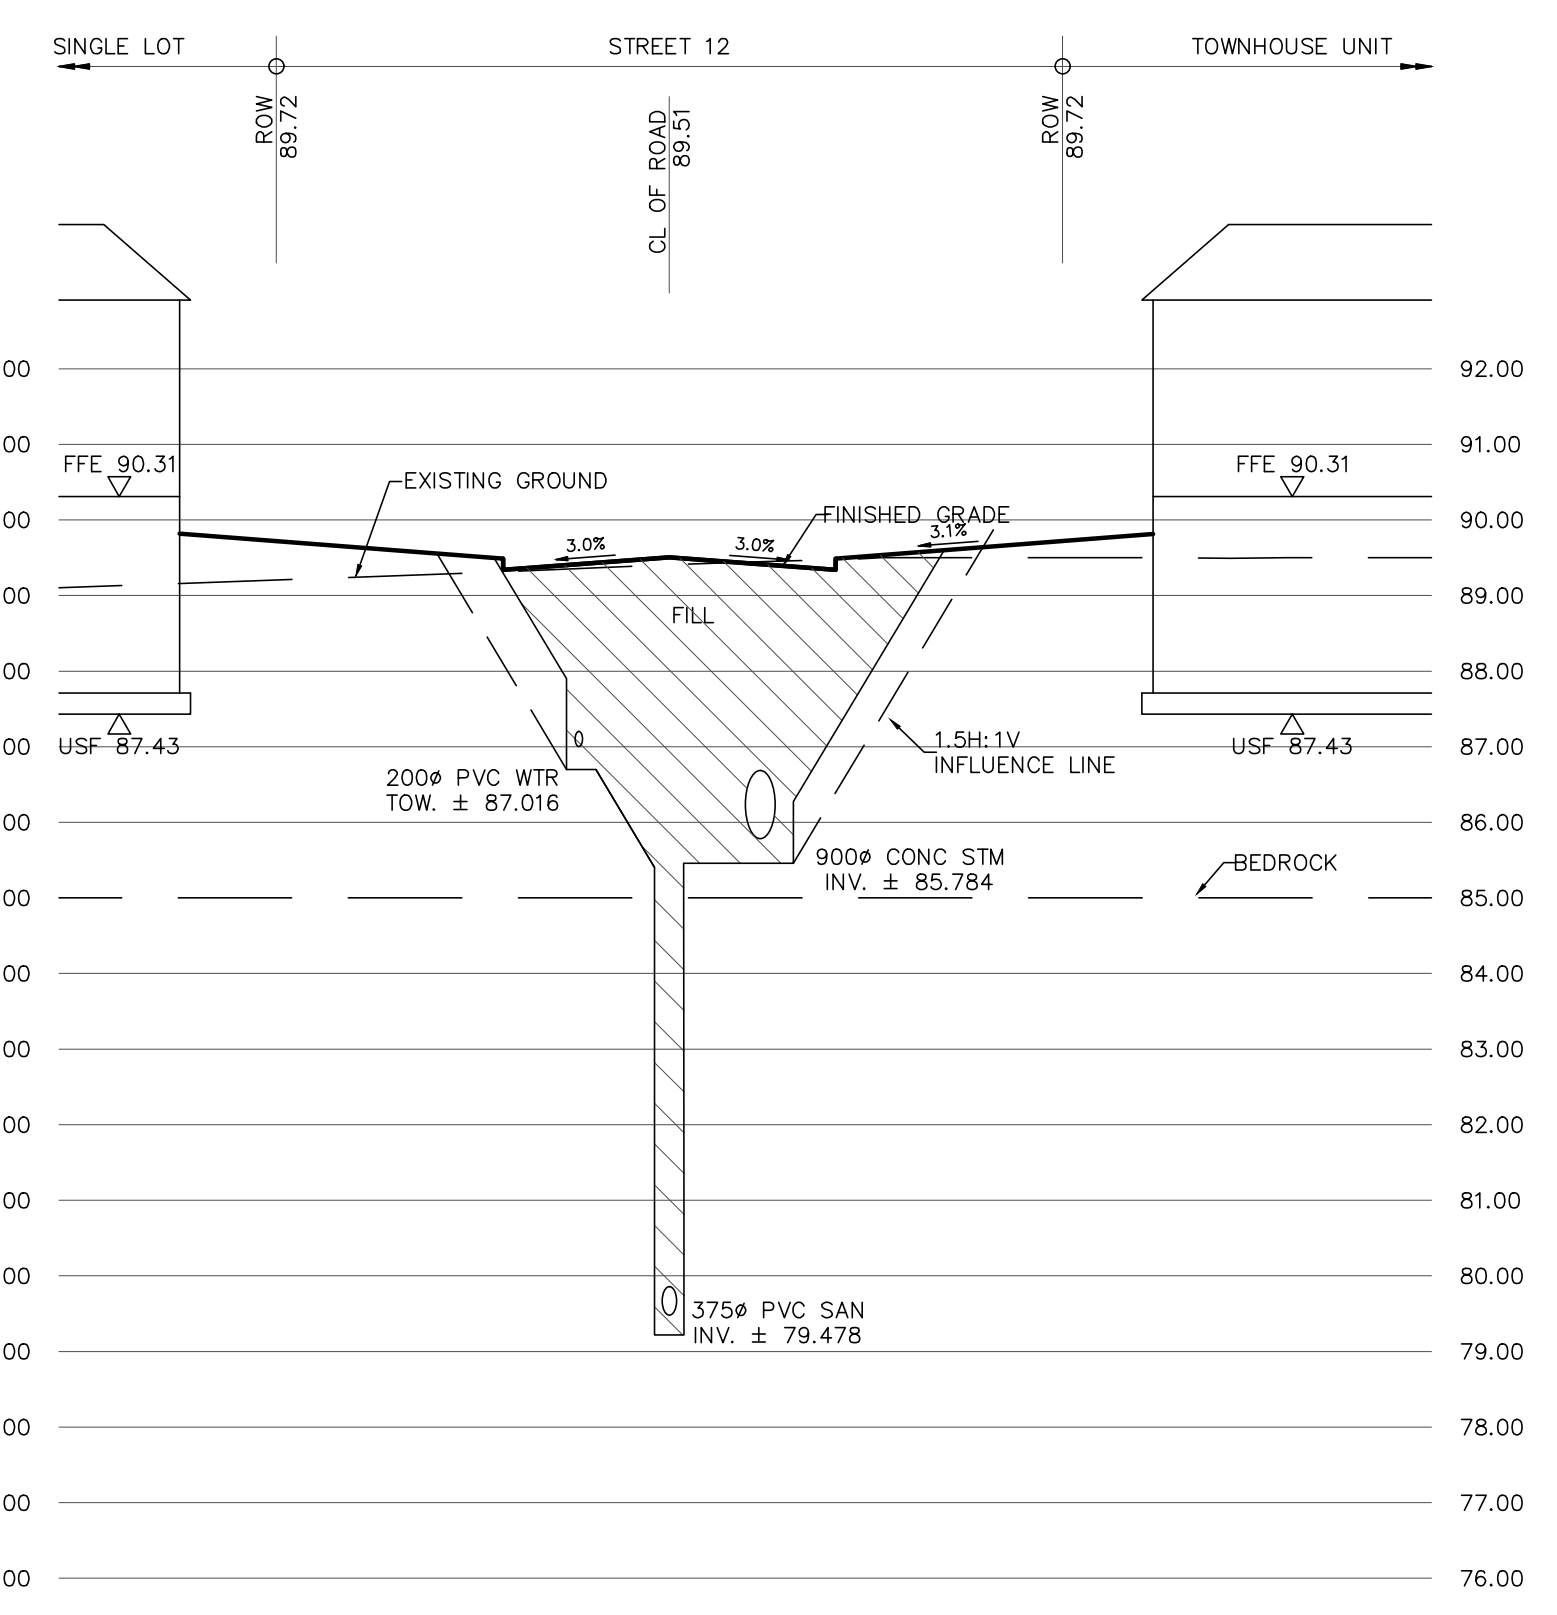

SECTION 3-3
SCALE HOR: 1:250
VER: 1:100