


12

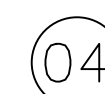

16



16



14



16




PROFILES

SCALE: 1:2000	PROJECT No.: 22-1295
DATE: JANUARY 2025	DRAWING: 06


STREET No. 6

18

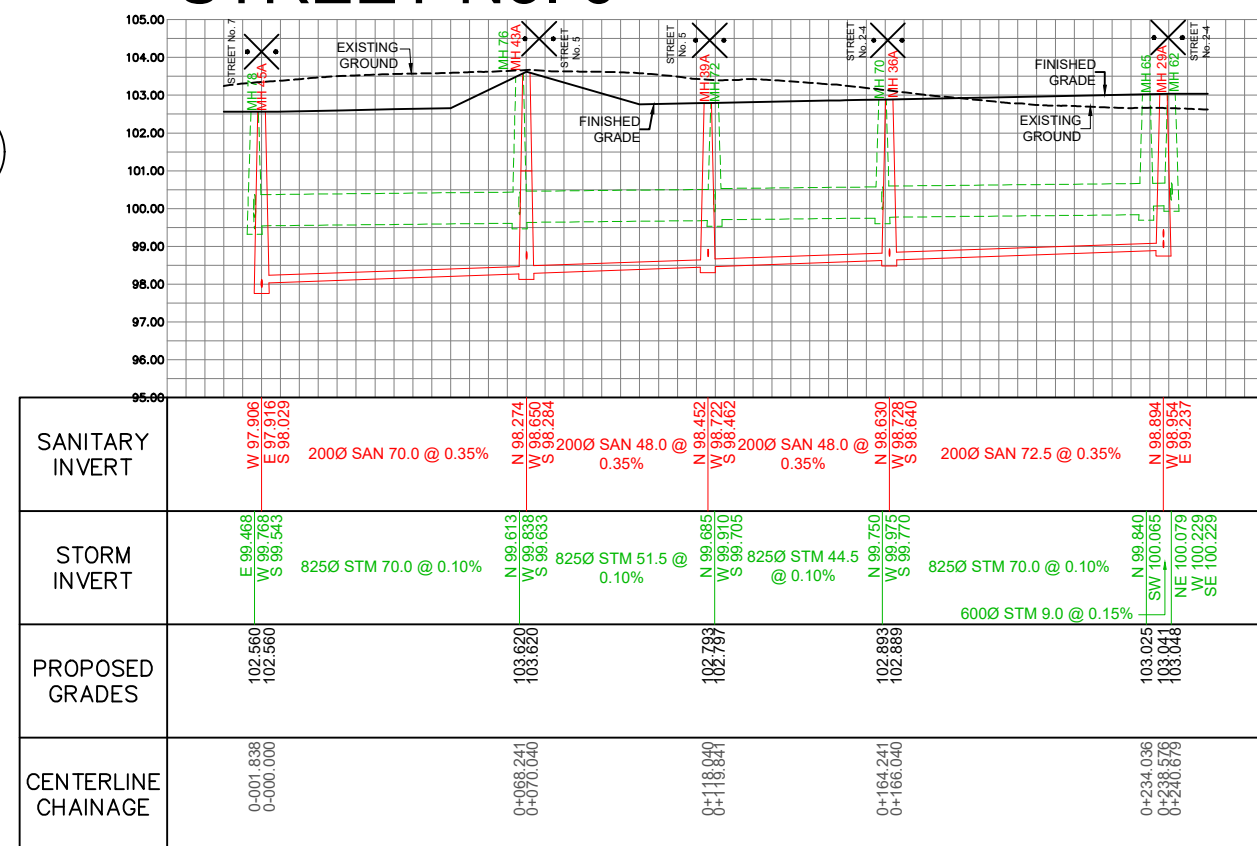


STREET No.20- 22

09

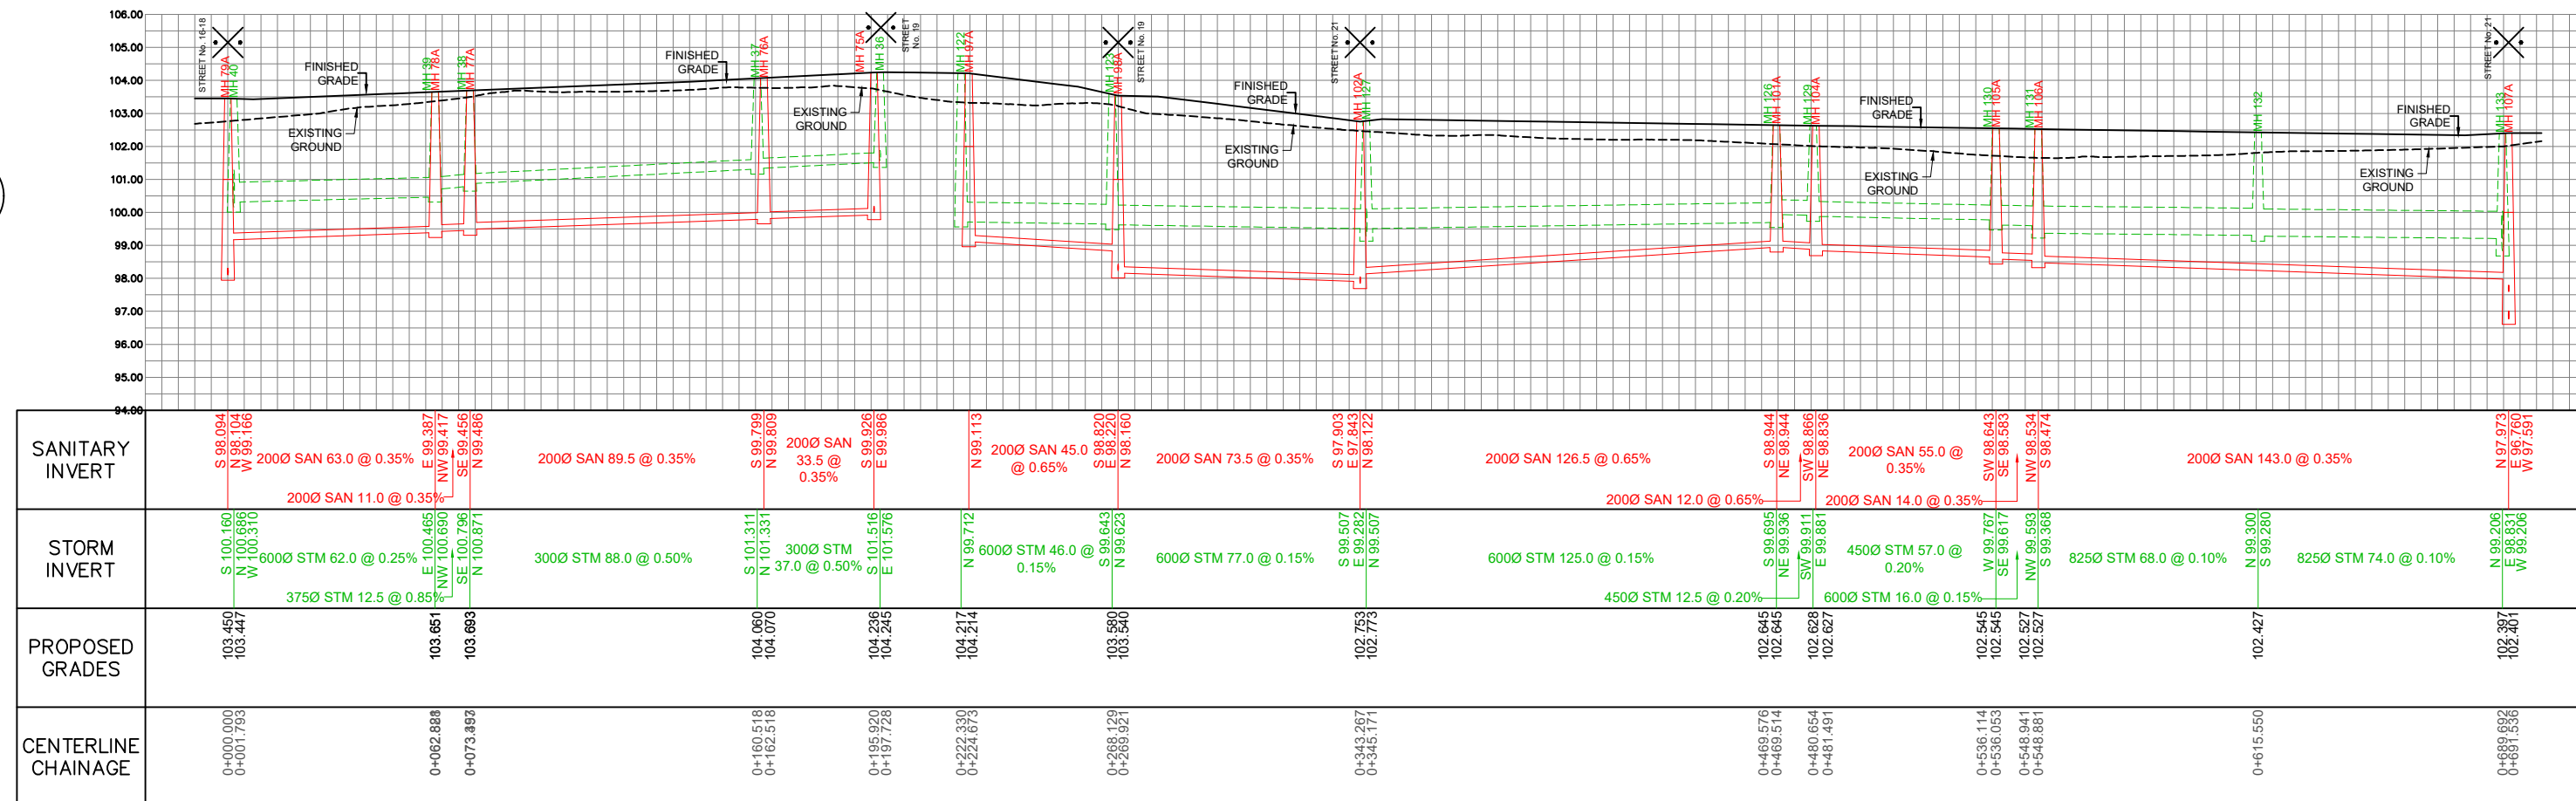


STREET No. 9

08

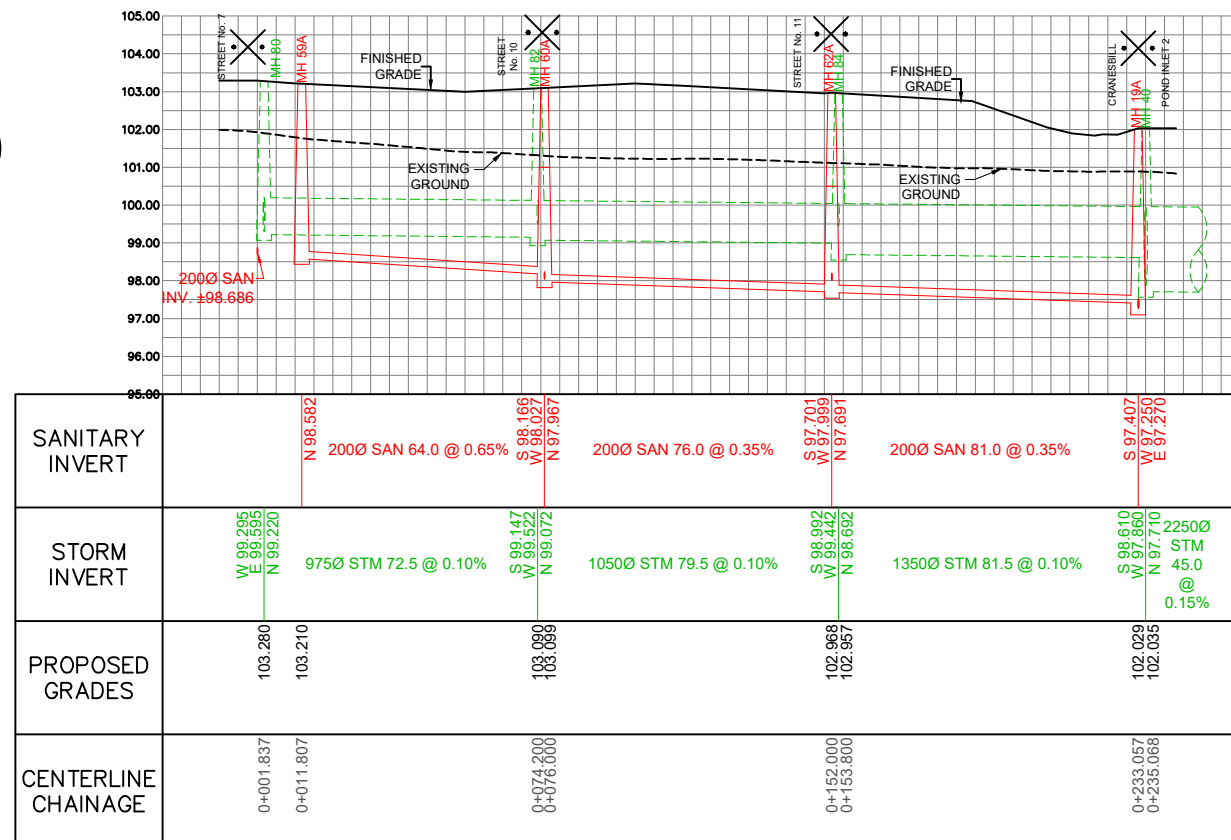


STREET No. 1

19

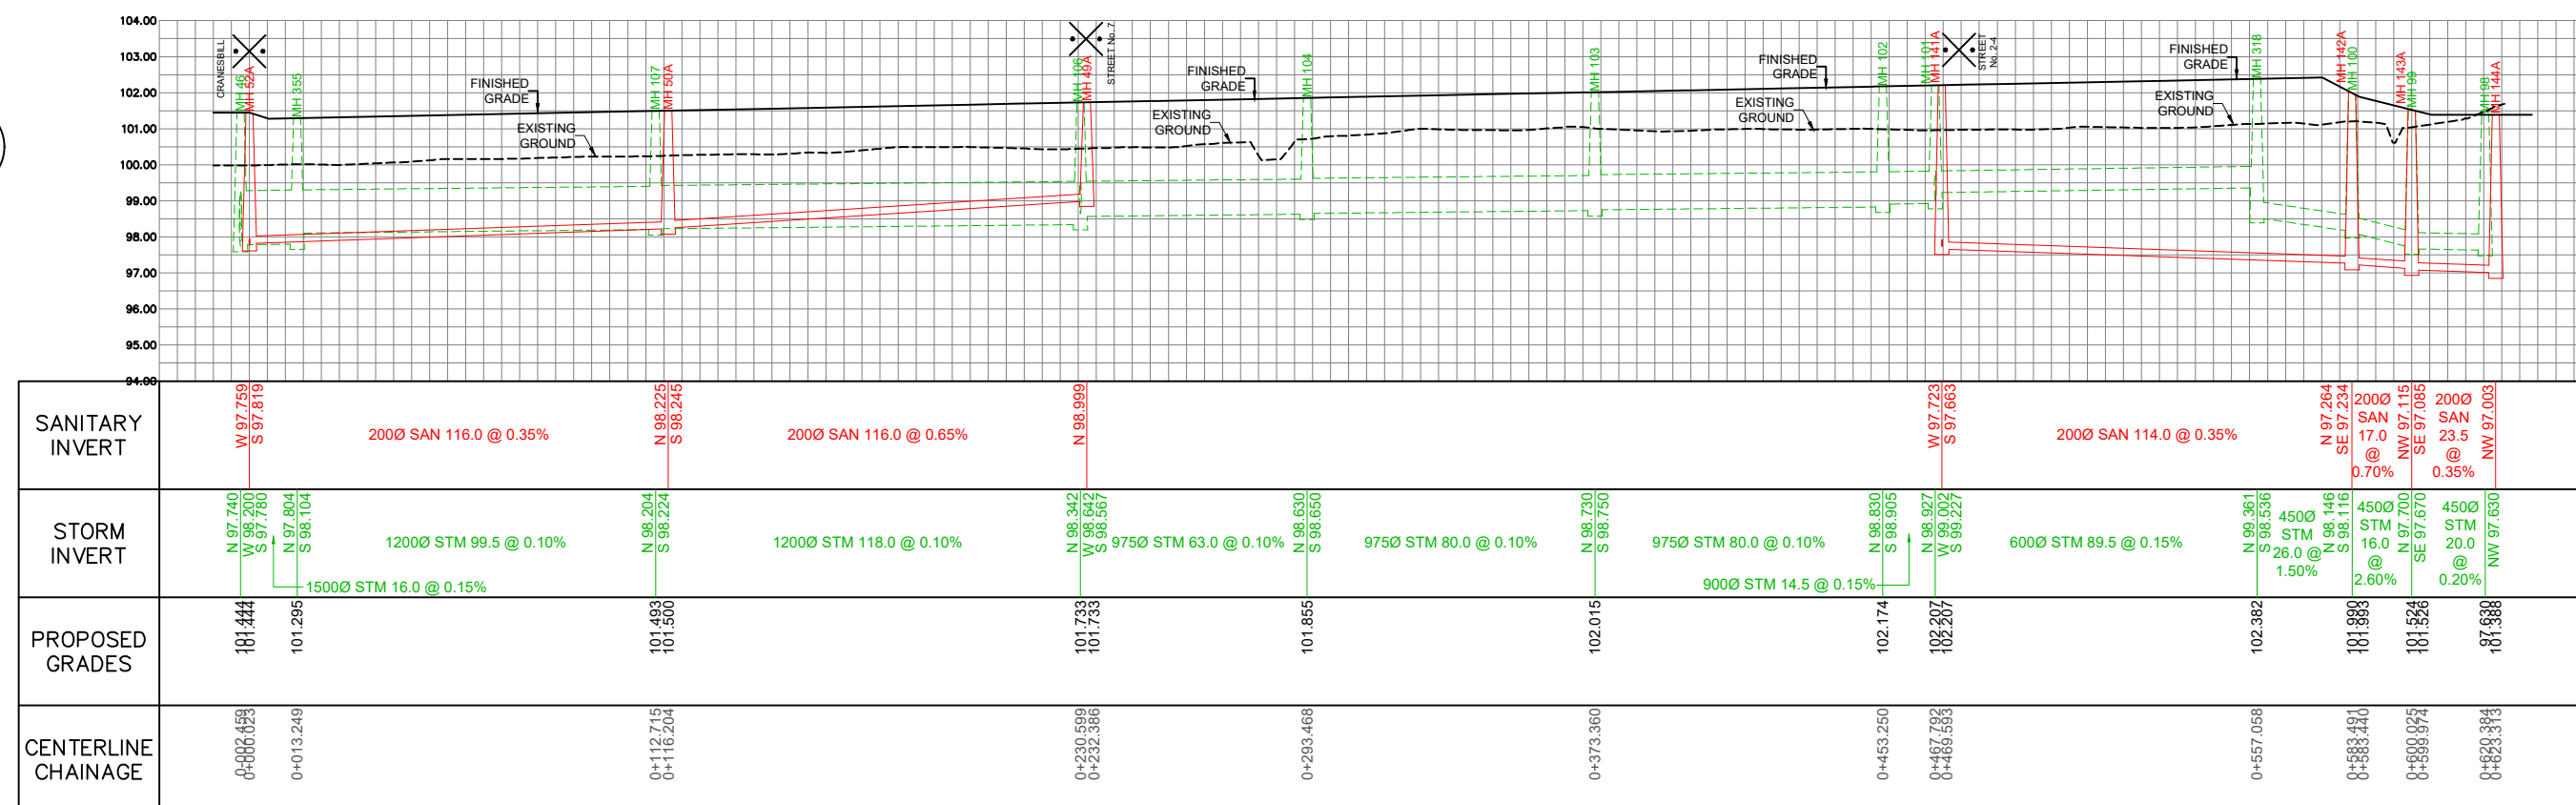


STREET No. 8

10

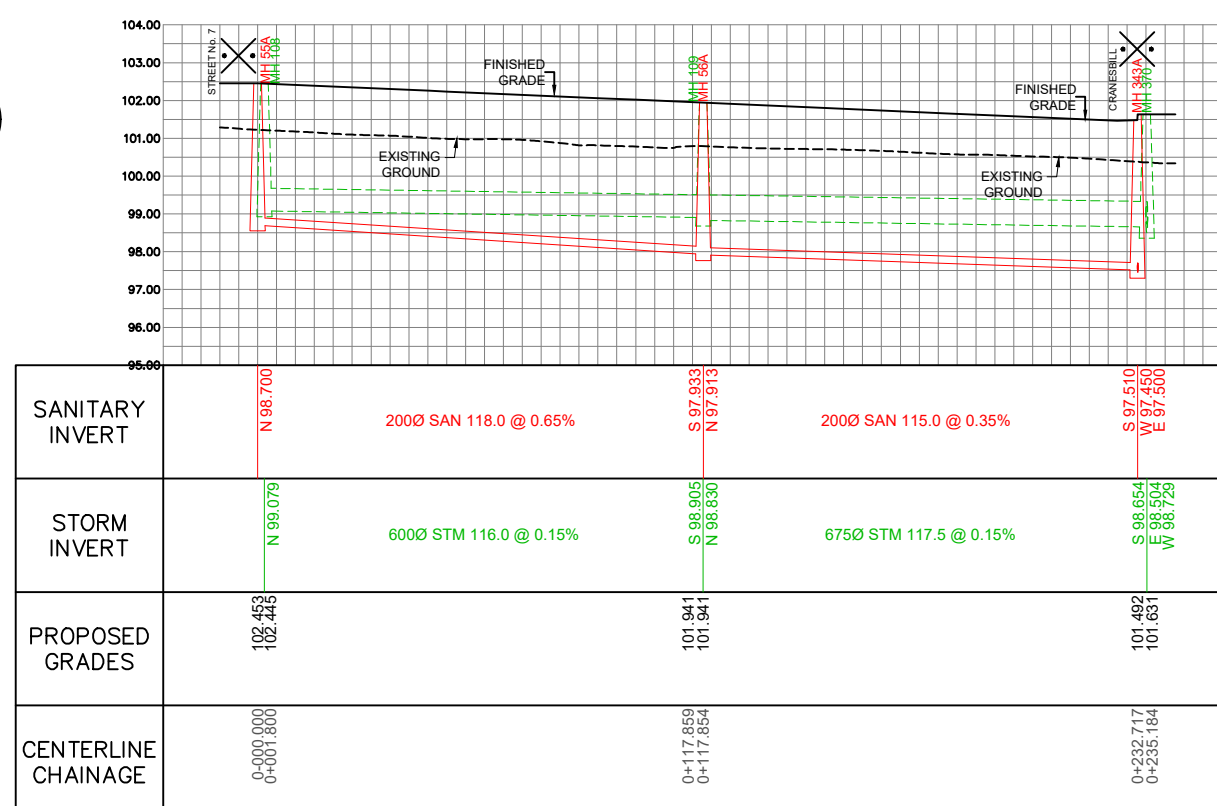


STREET No. 24

11

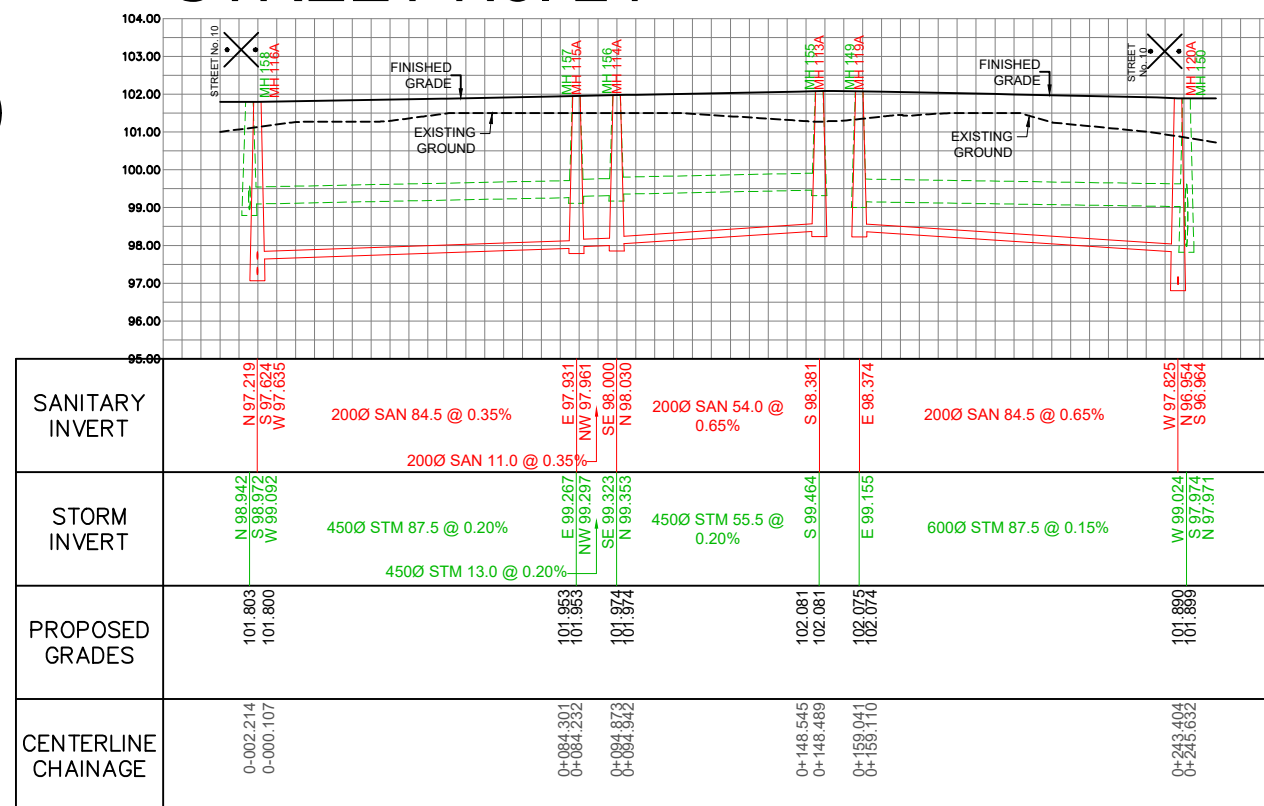


CRANESBILL ROAD

20

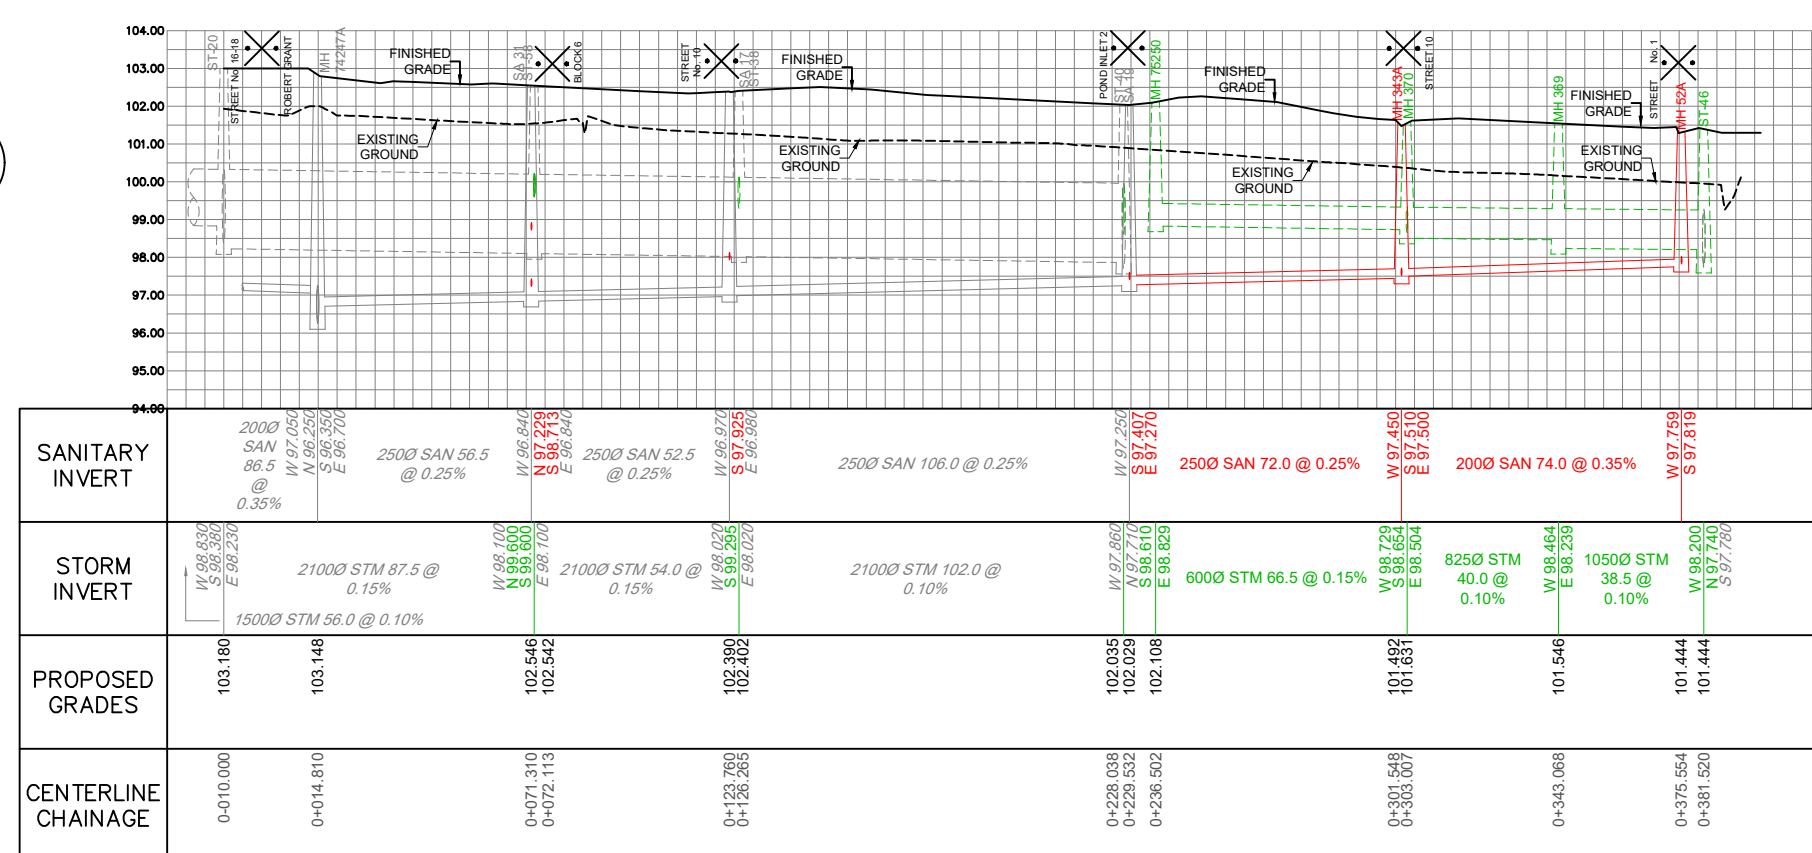


STREET No. 12

01

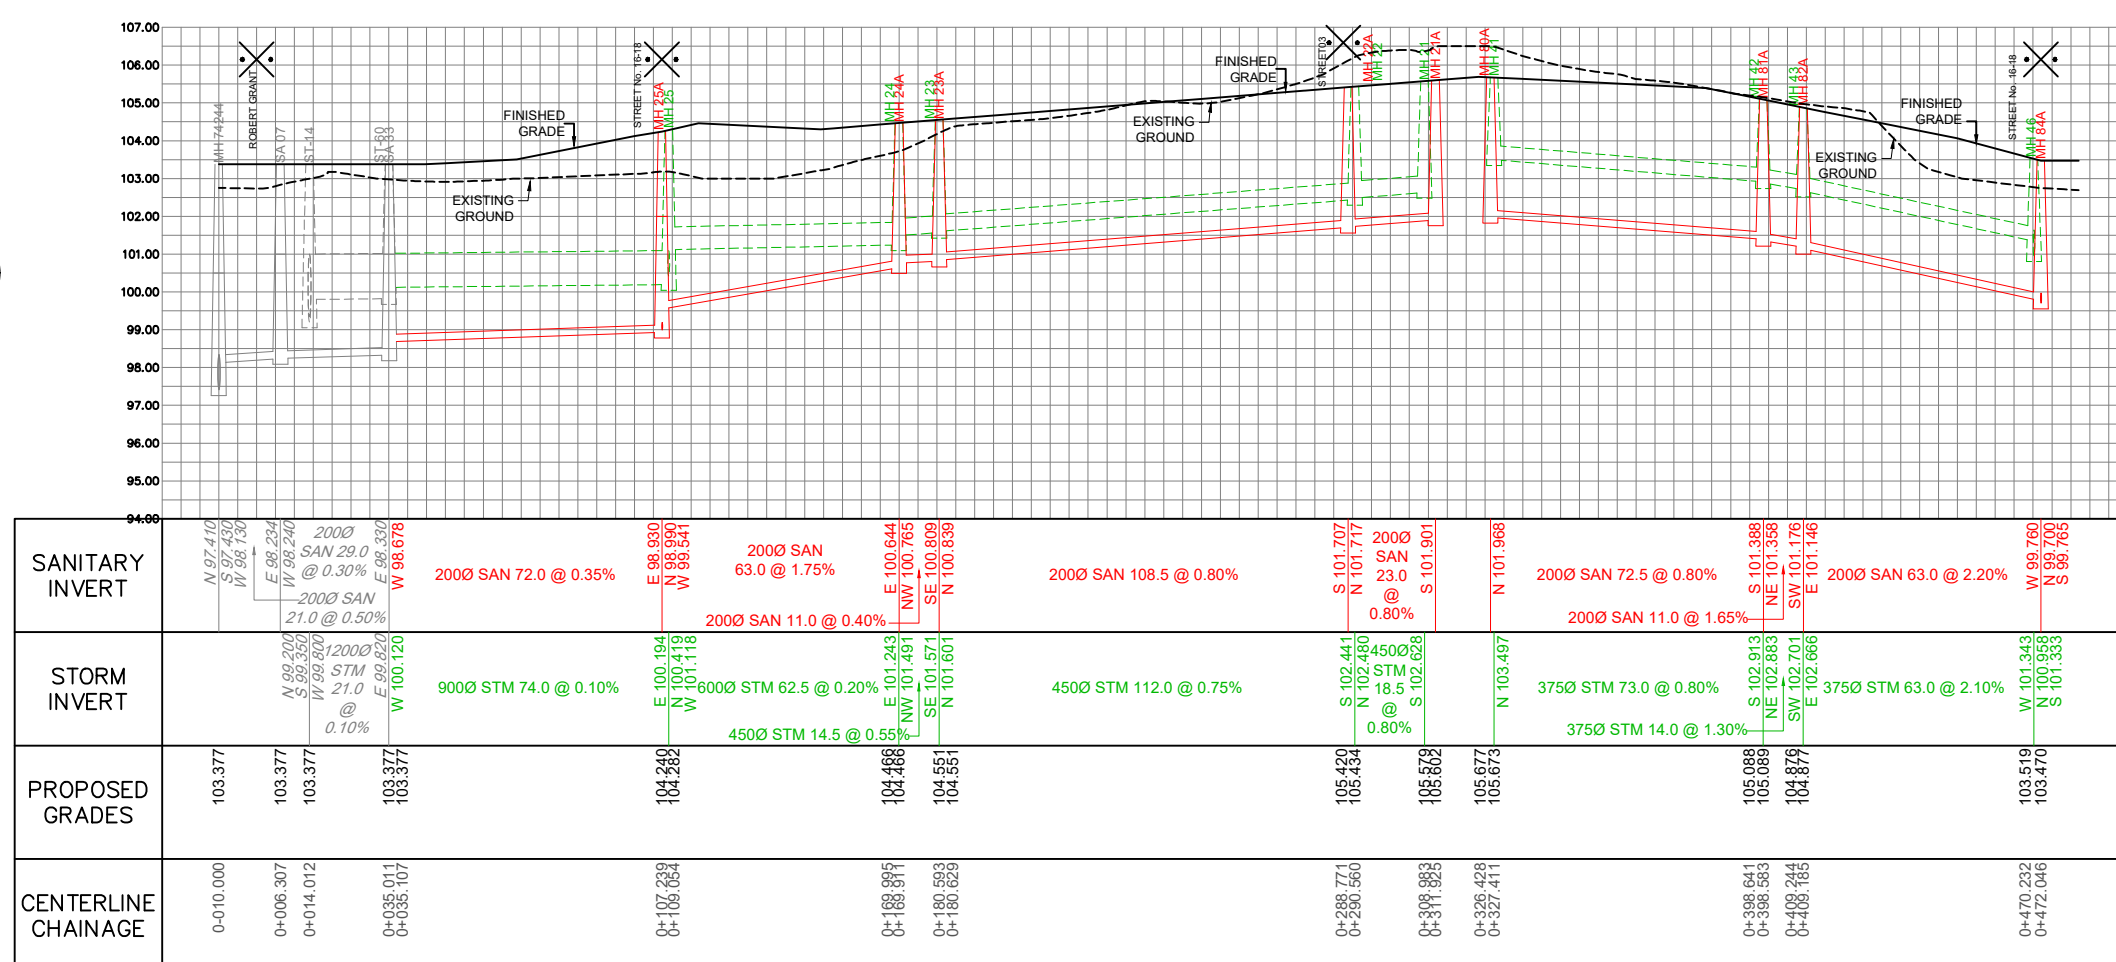


STREET No. 11

07

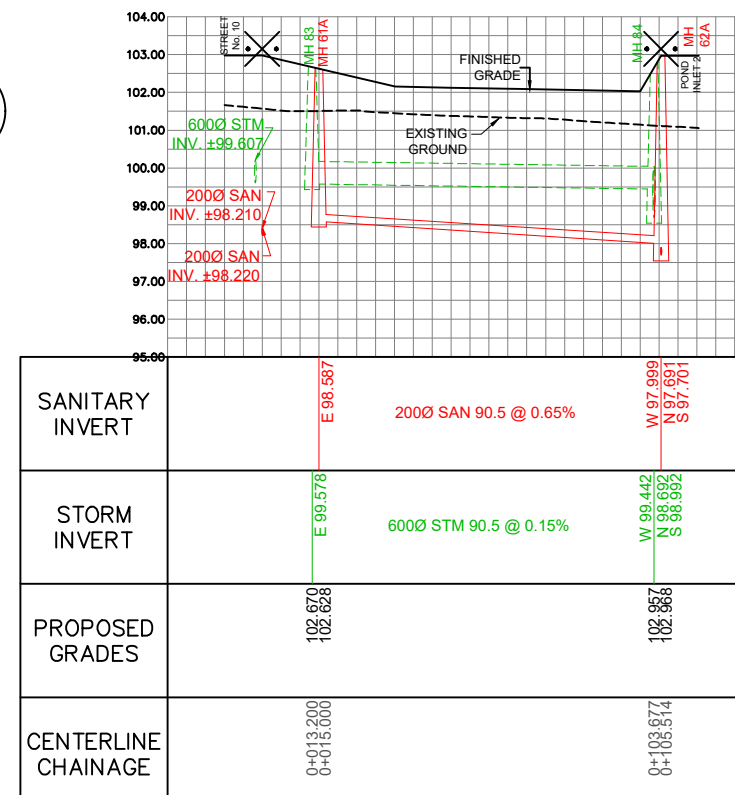


STREET No. 13

02

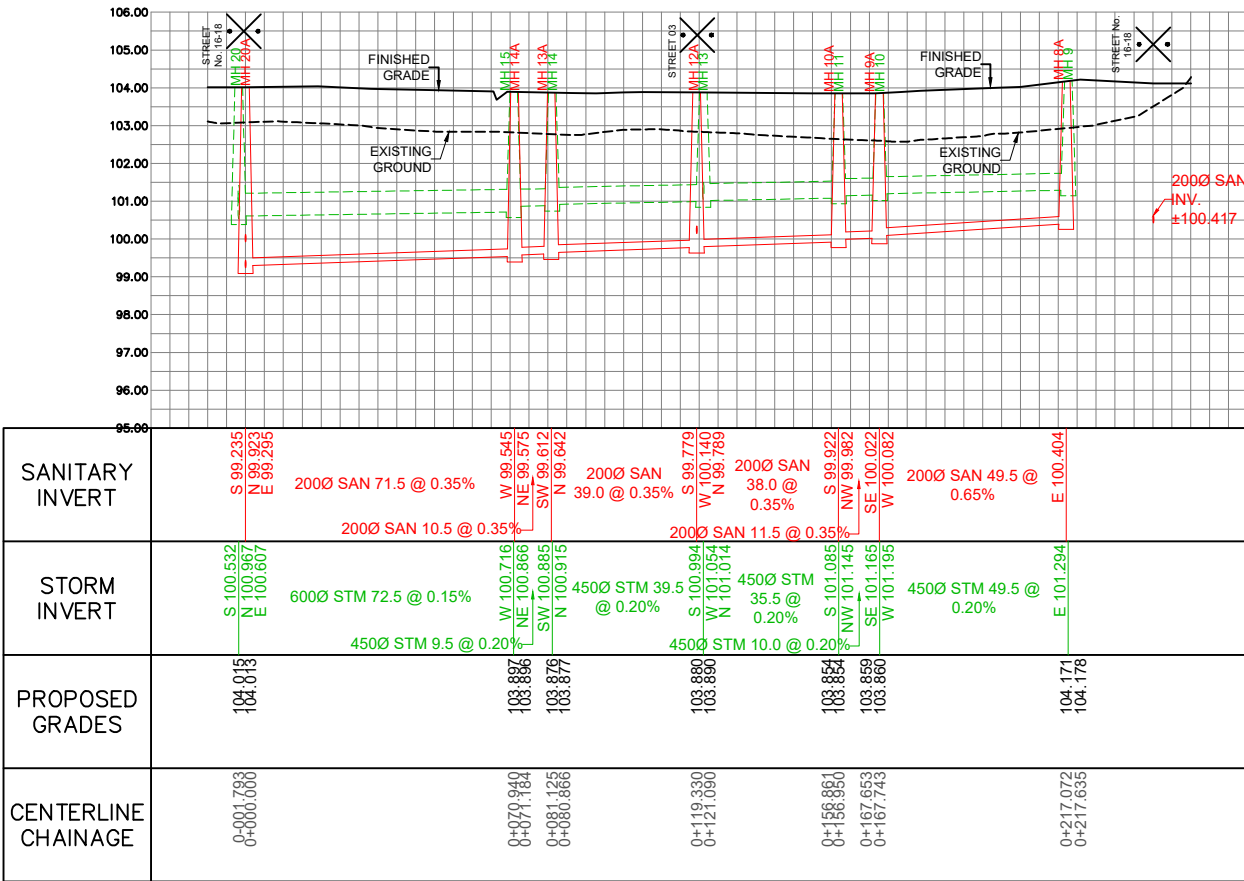


STREET No. 19

29

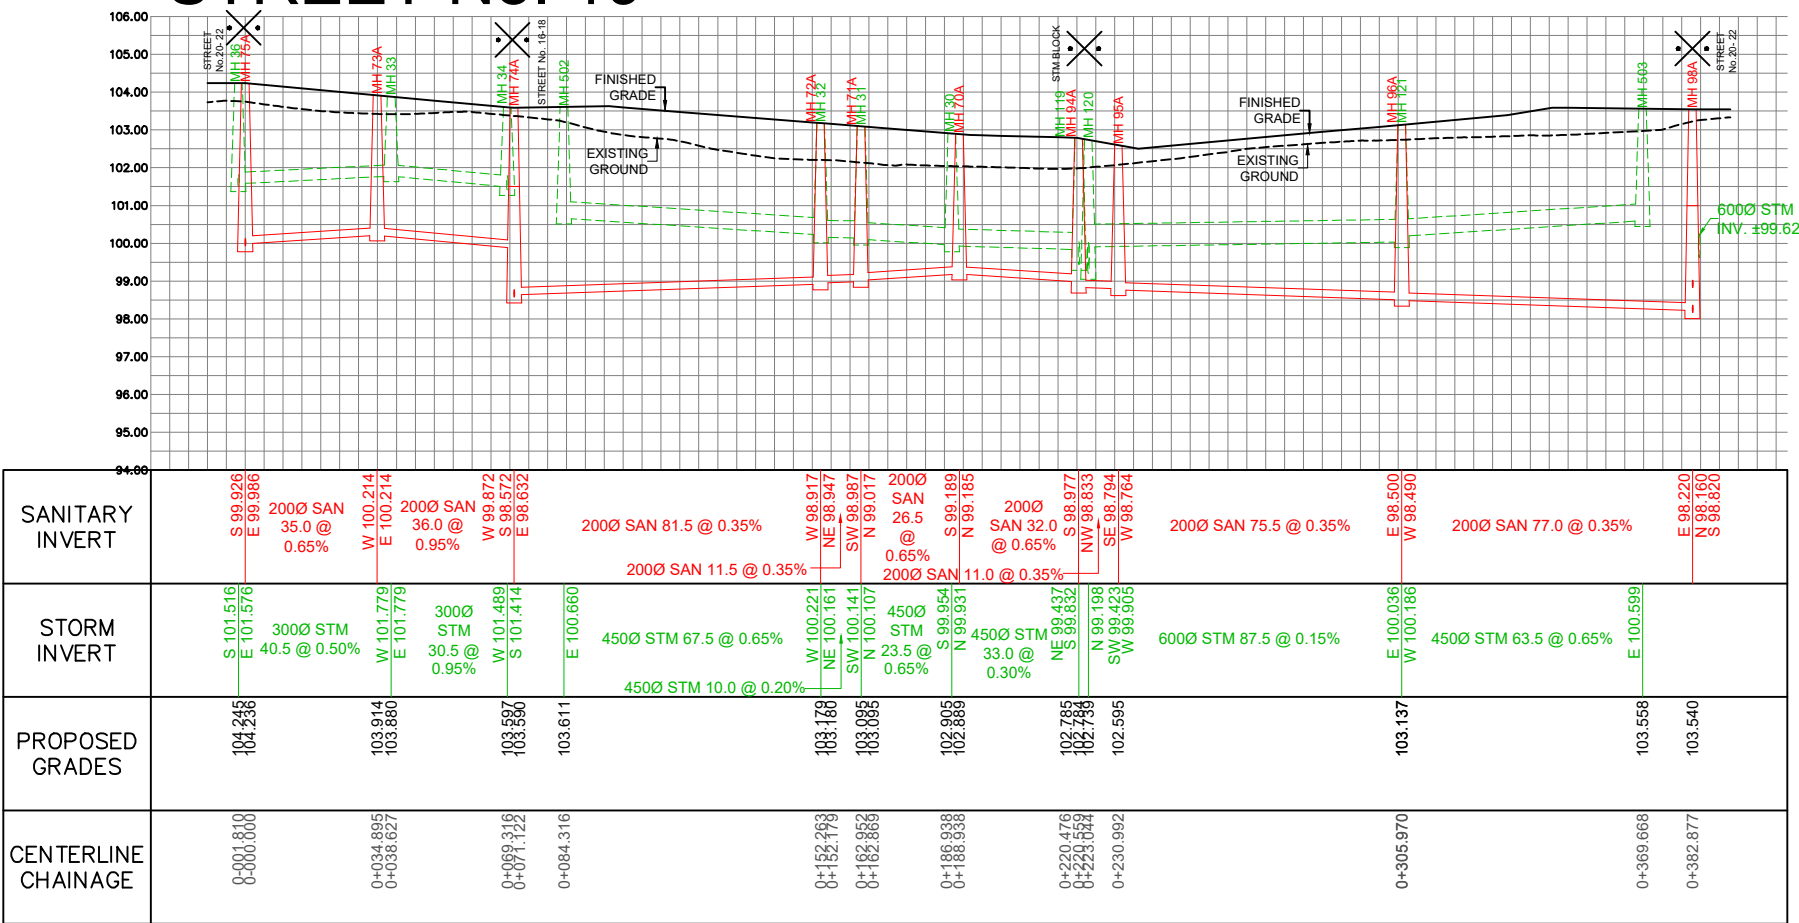

STREET No. 3

03

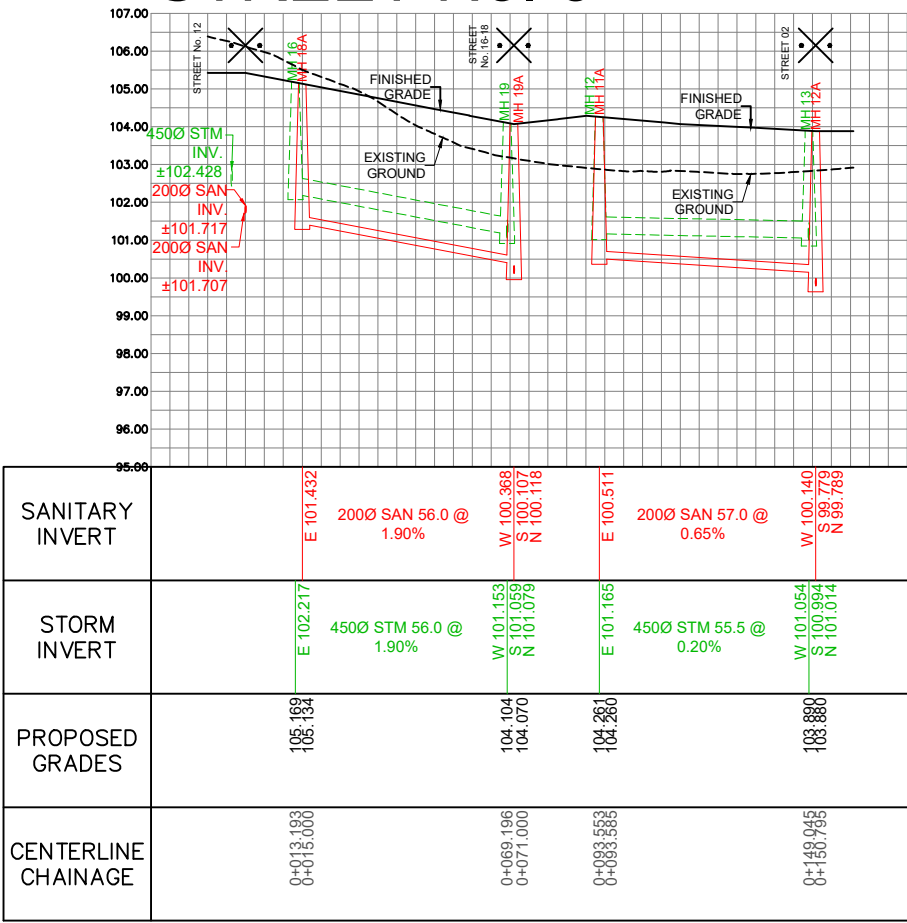

STREET 30

30

