
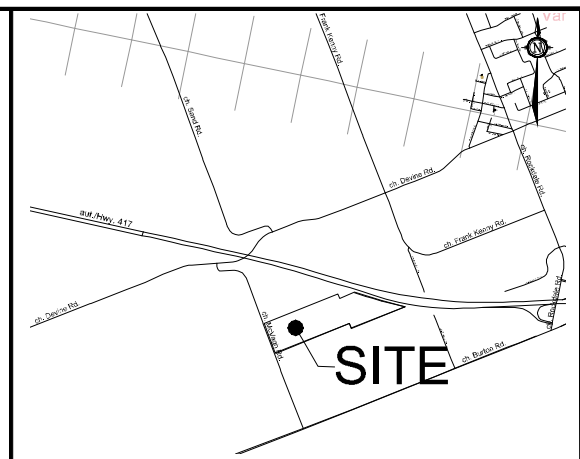


M:\2022\122155\CAD\Overall\Planning\Figures\122155-SEV.dwg, SEV3, Dec 09, 2024 - 11:03am, wslloss

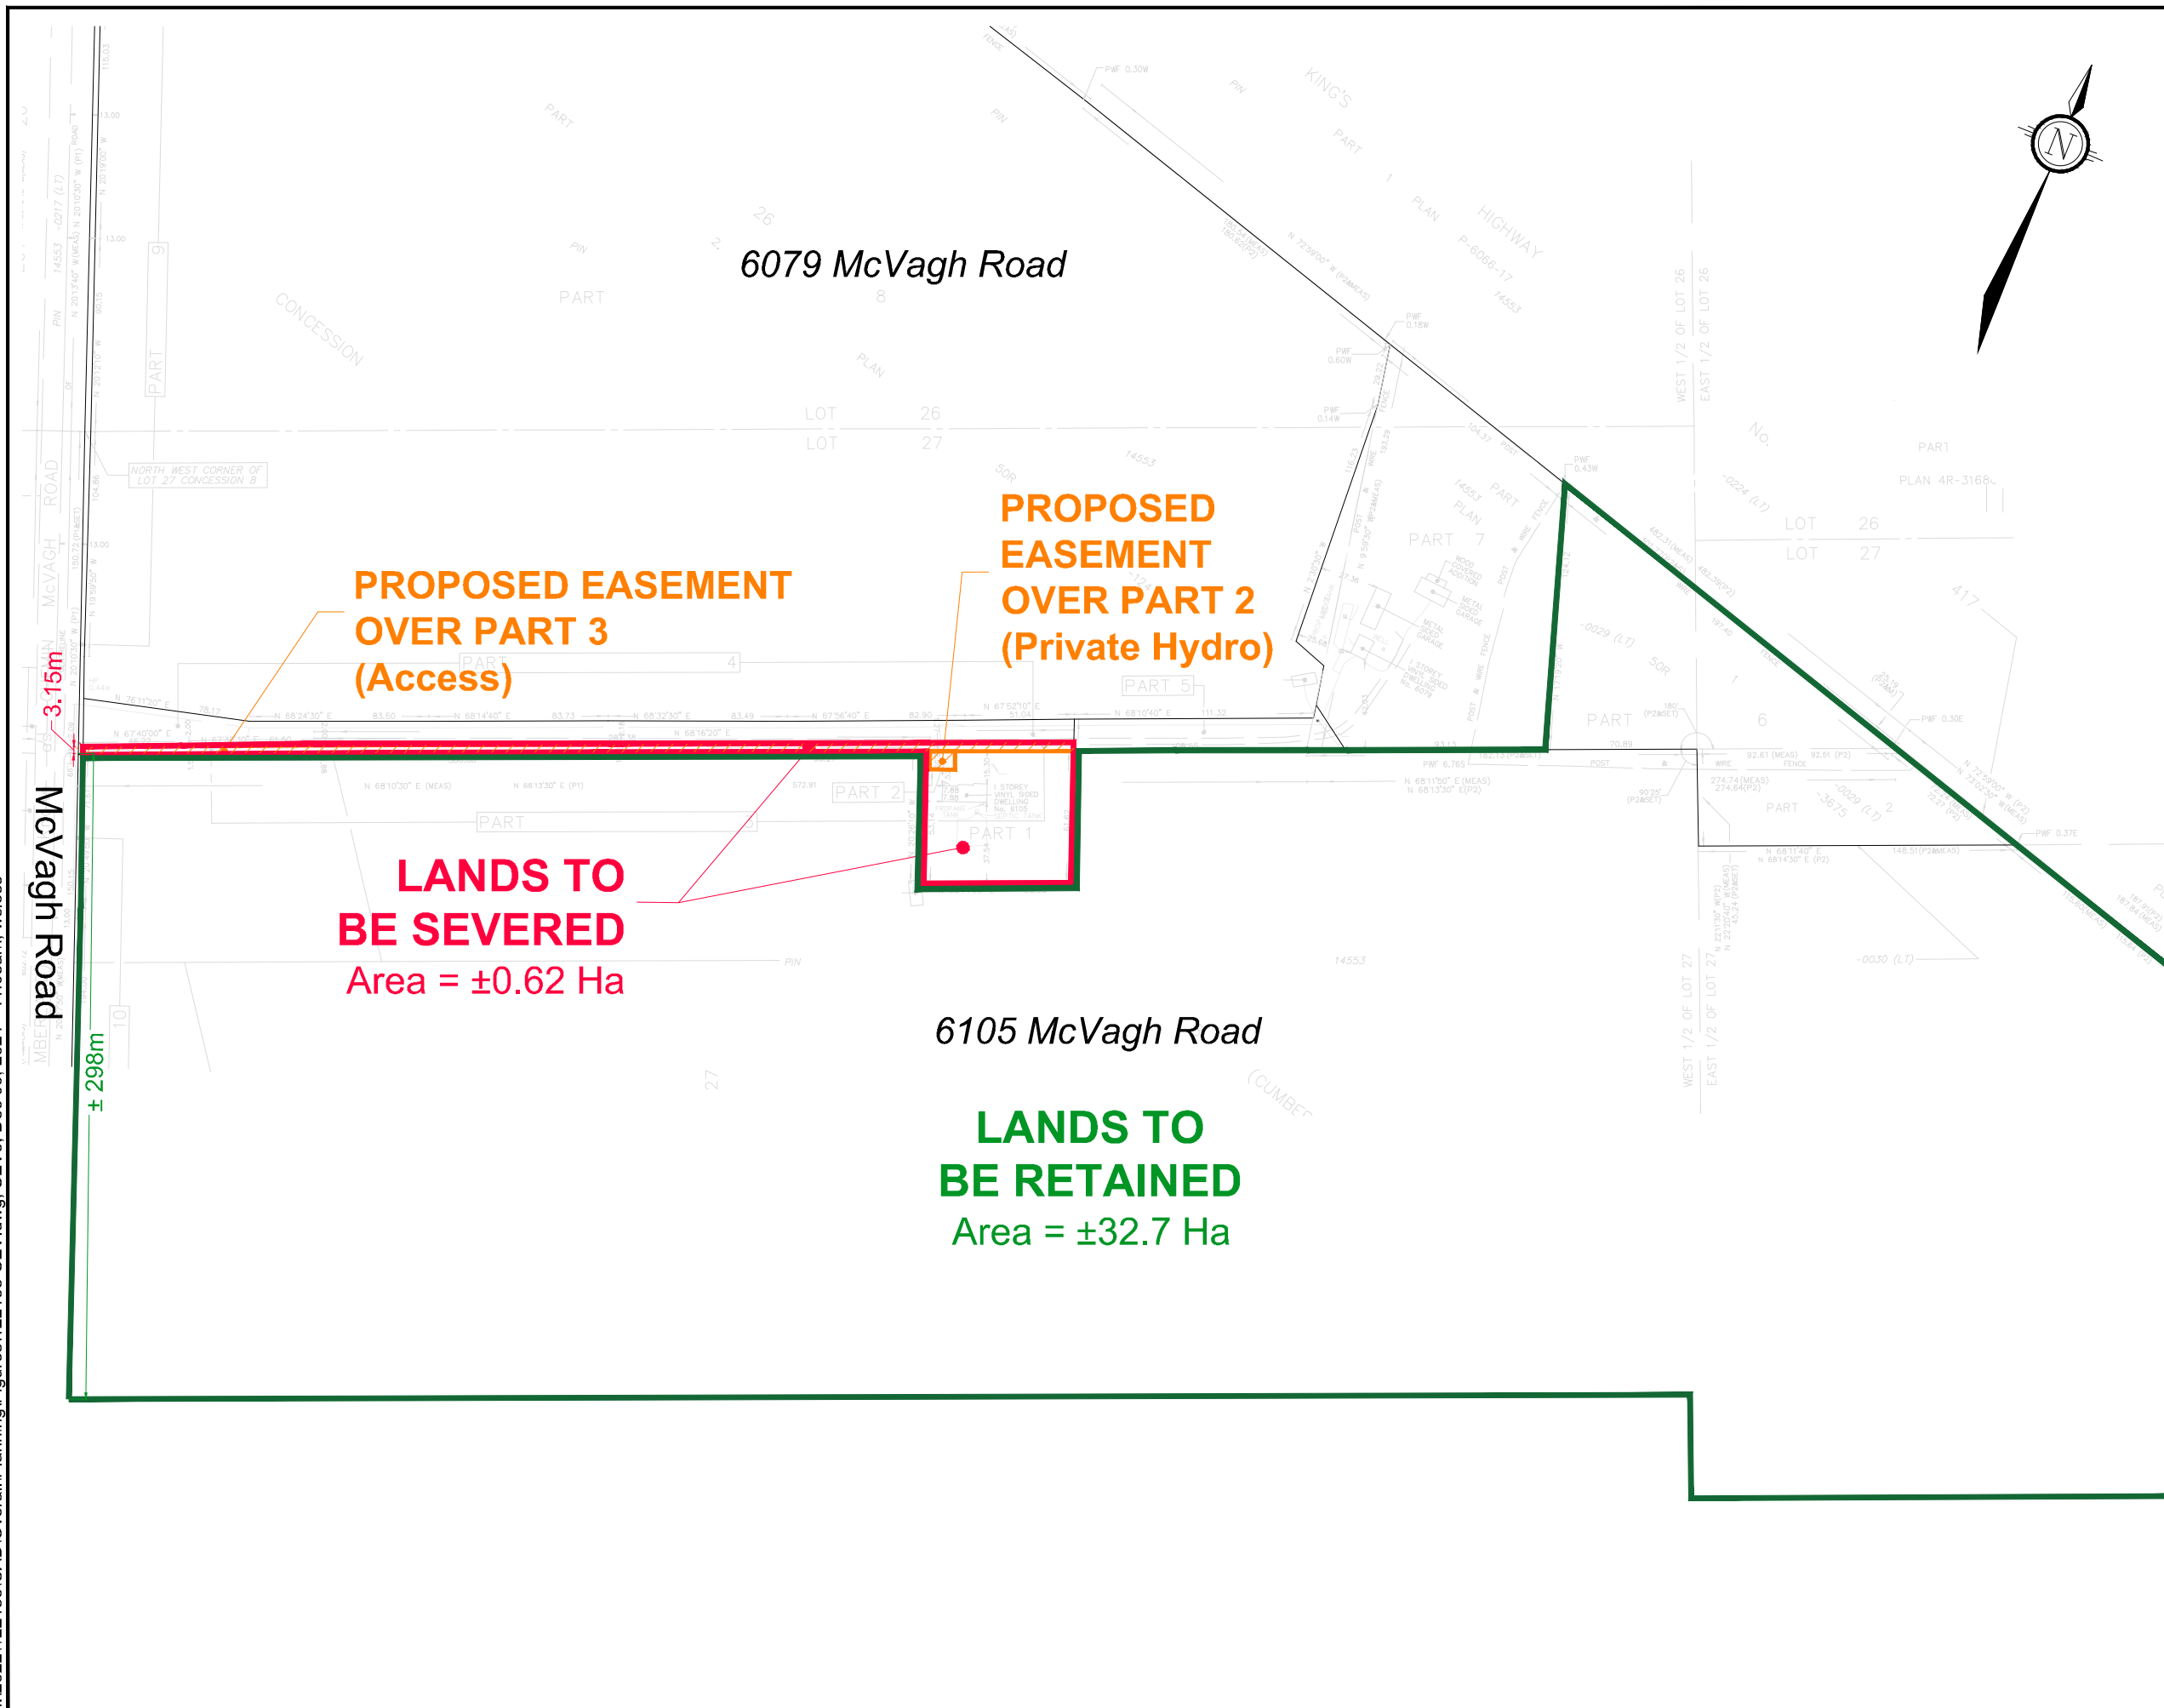


KEY PLAN
N.T.S.

CONSENT APPLICATION #3 SEVERANCE & EASEMENT PLAN

6105 McVAGH ROAD

PART OF LOTS 26 & 27
CONCESSION 8
CITY OF OTTAWA

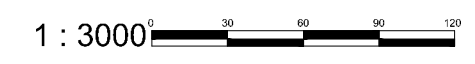

No.	REVISION	DATE	BY
4.	ISSUED FOR ZONING APPLICATION	DEC 09/24	MV
3.	REVISED PER CITY COMMENTS	JUNE 20/24	MV
2.	ISSUED FOR SUBMISSION	MAY 14/24	MV
1.	ISSUED FOR DISCUSSION	OCT 05/23	MV

NOVATECH
 Engineers, Planners & Landscape Architects
 Suite 200, 240 Michael Cowpland Drive
 Ottawa, Ontario, Canada K2M 1P6
 Telephone: (613) 254-9643
 Facsimile: (613) 254-5867
 Website: www.novatech-eng.com

ISSUED
DECEMBER, 2024
 PROJECT No.
122155
 DRAWING No.
122155-SEV3