
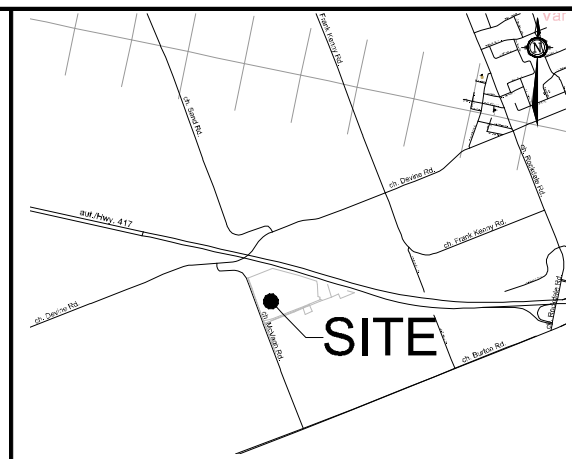
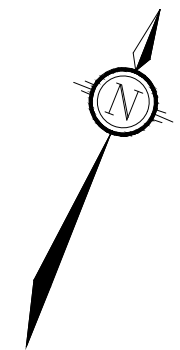


M:\2022\122155\CAD\Overall\Planning\Figures\122155-SEV.dwg_SEV2, Dec 09, 2024 - 11:03am, wslloss

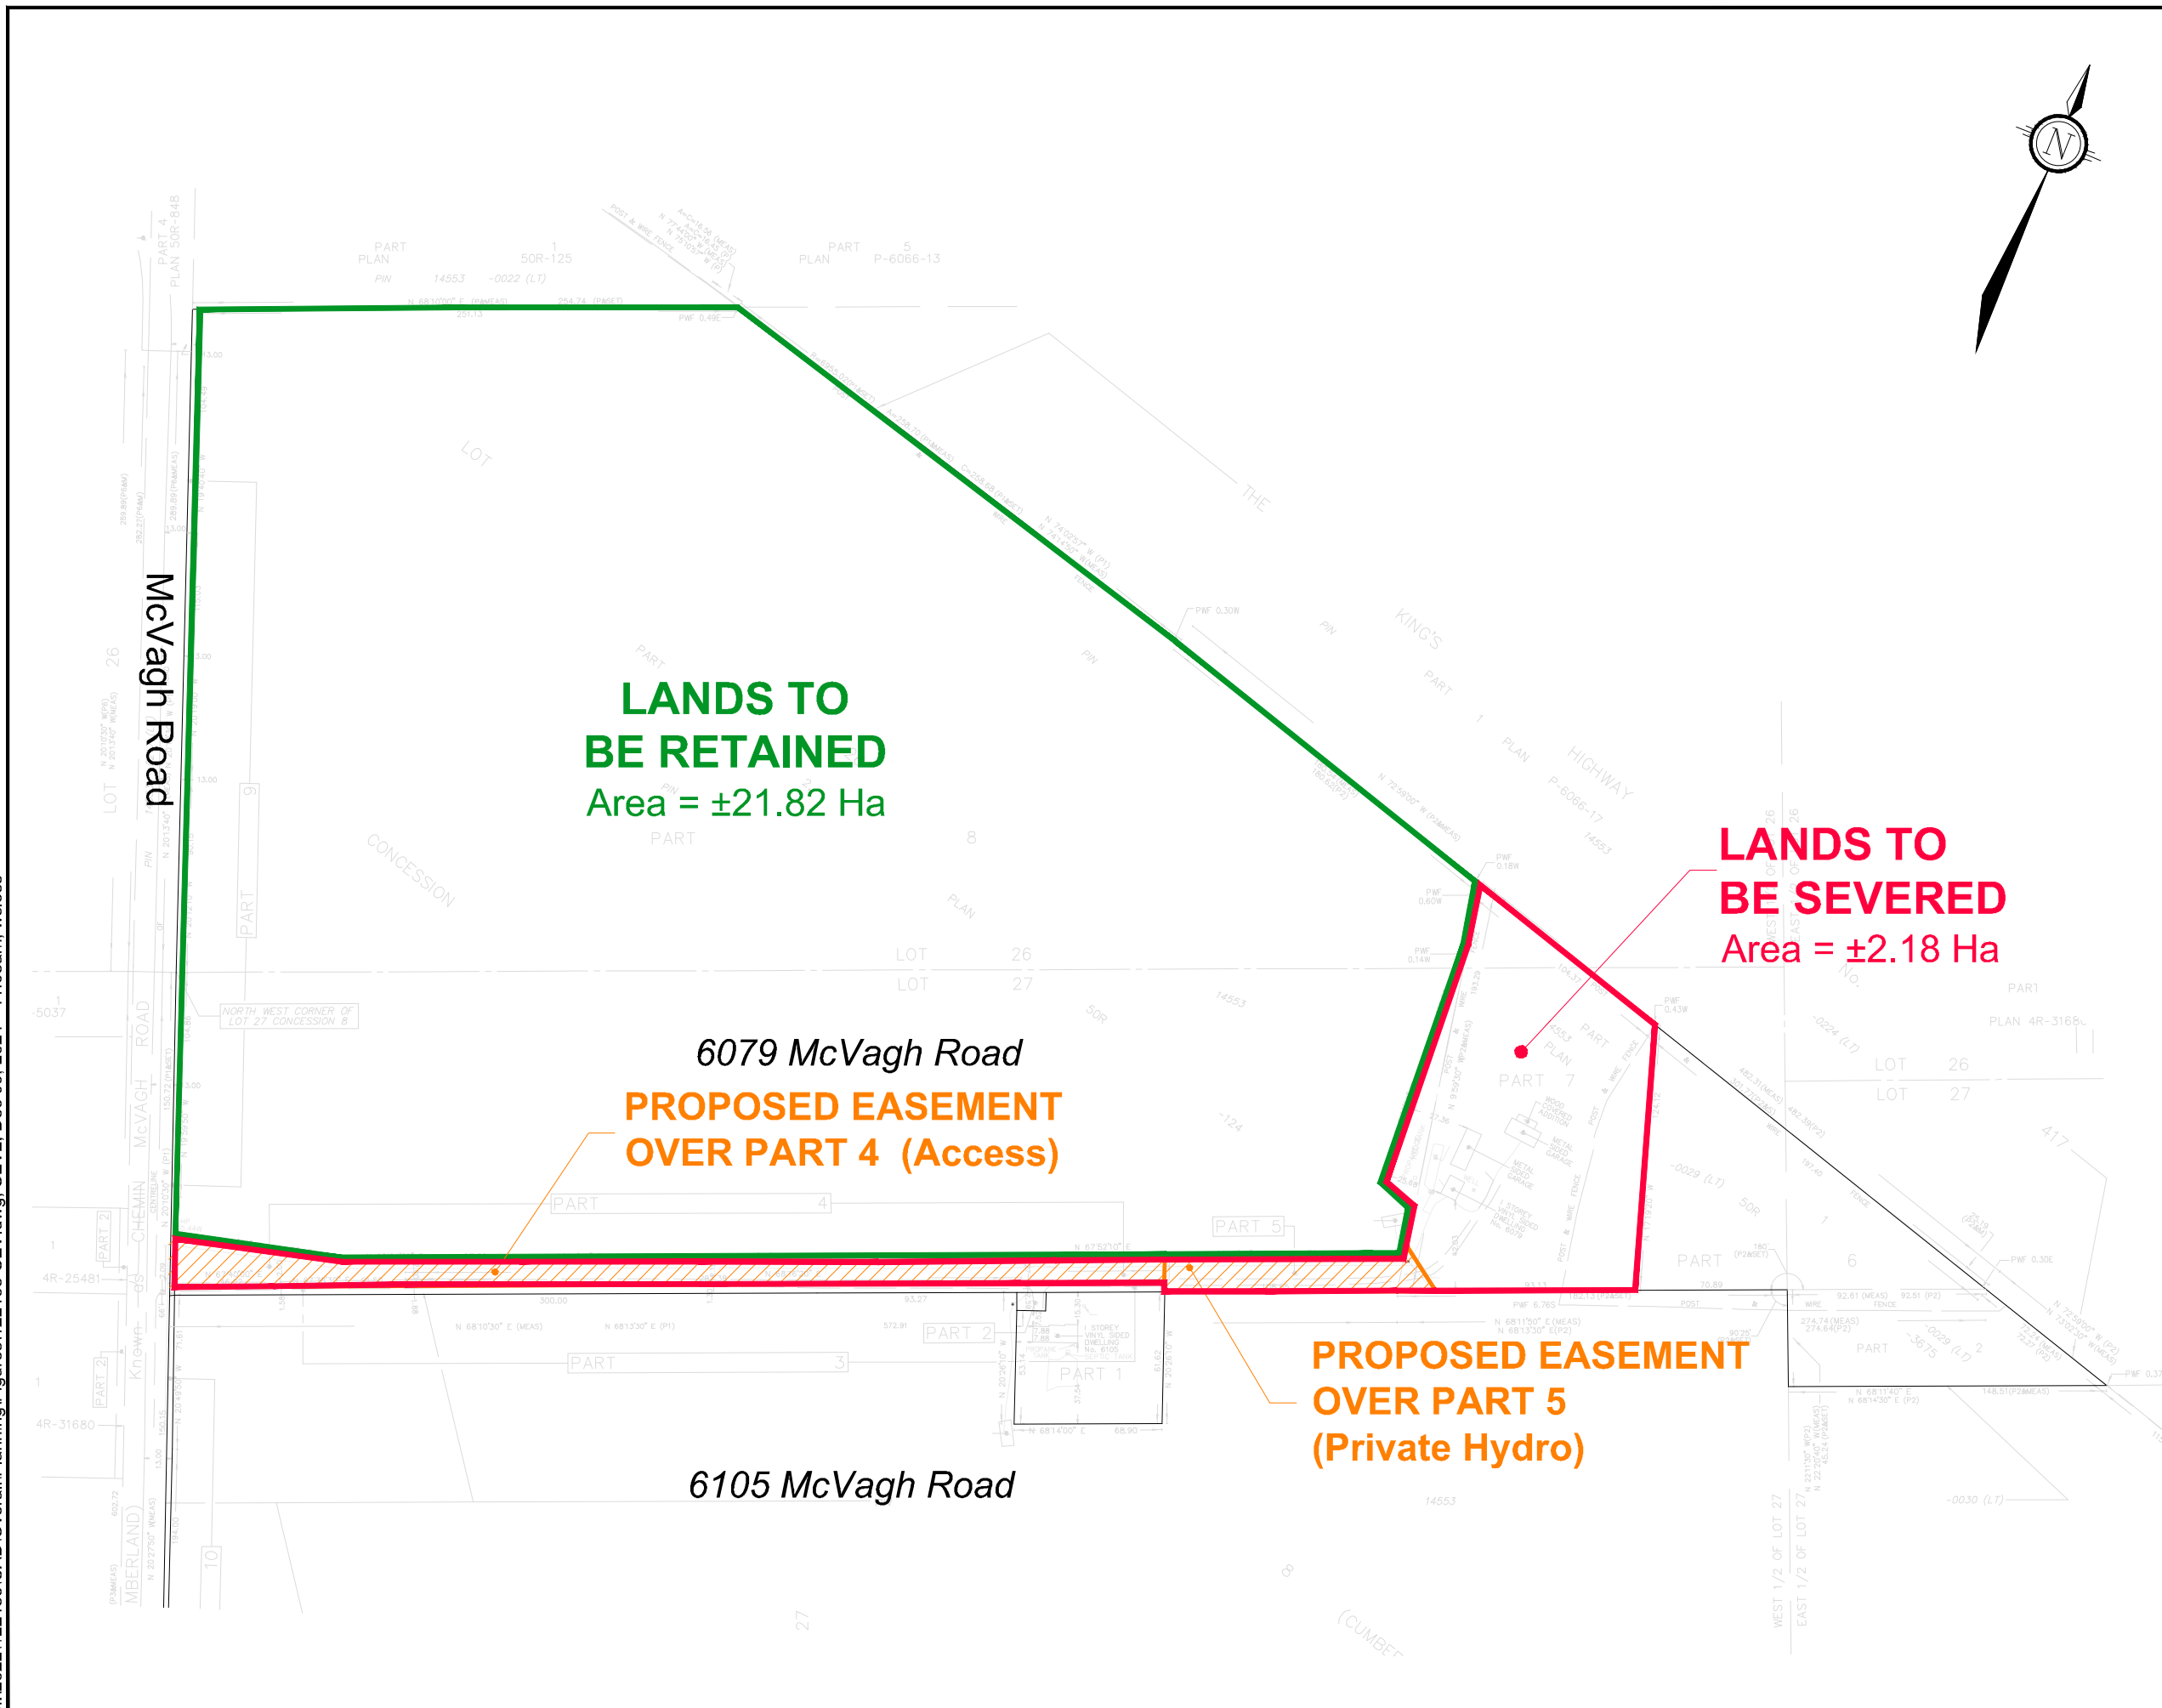


KEY PLAN
N.T.S.

CONSENT APPLICATION #2

SEVERANCE & EASEMENT PLAN

6079 McVAGH ROAD

PART OF LOTS 26 & 27
CONCESSION 8
CITY OF OTTAWA

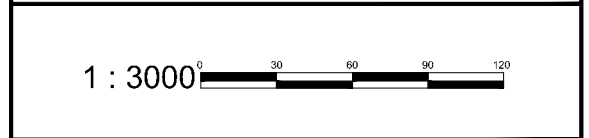

No.	REVISION	DATE	BY
3.	ISSUED FOR ZONING APPLICATION	DEC 09/24	MV
2.	ISSUED FOR SUBMISSION	MAY 14/24	MV
1.	ISSUED FOR DISCUSSION	OCT 05/23	MV

<p>Engineers, Planners & Landscape Architects Suite 200, 240 Michael Cowpland Drive Ottawa, Ontario, Canada K2M 1P6</p> <p>Telephone: (613) 254-9643 Facsimile: (613) 254-5867 Website: www.novatech-eng.com</p>	ISSUED
	DECEMBER, 2024
	PROJECT No. 122155
	DRAWING No. 122155-SEV2