


M:\2022\122155\CAD\Overall\Planning\Figures\122155-Zoning.dwg, Zoning, Dec 06, 2024 - 11:01 am, wslloss

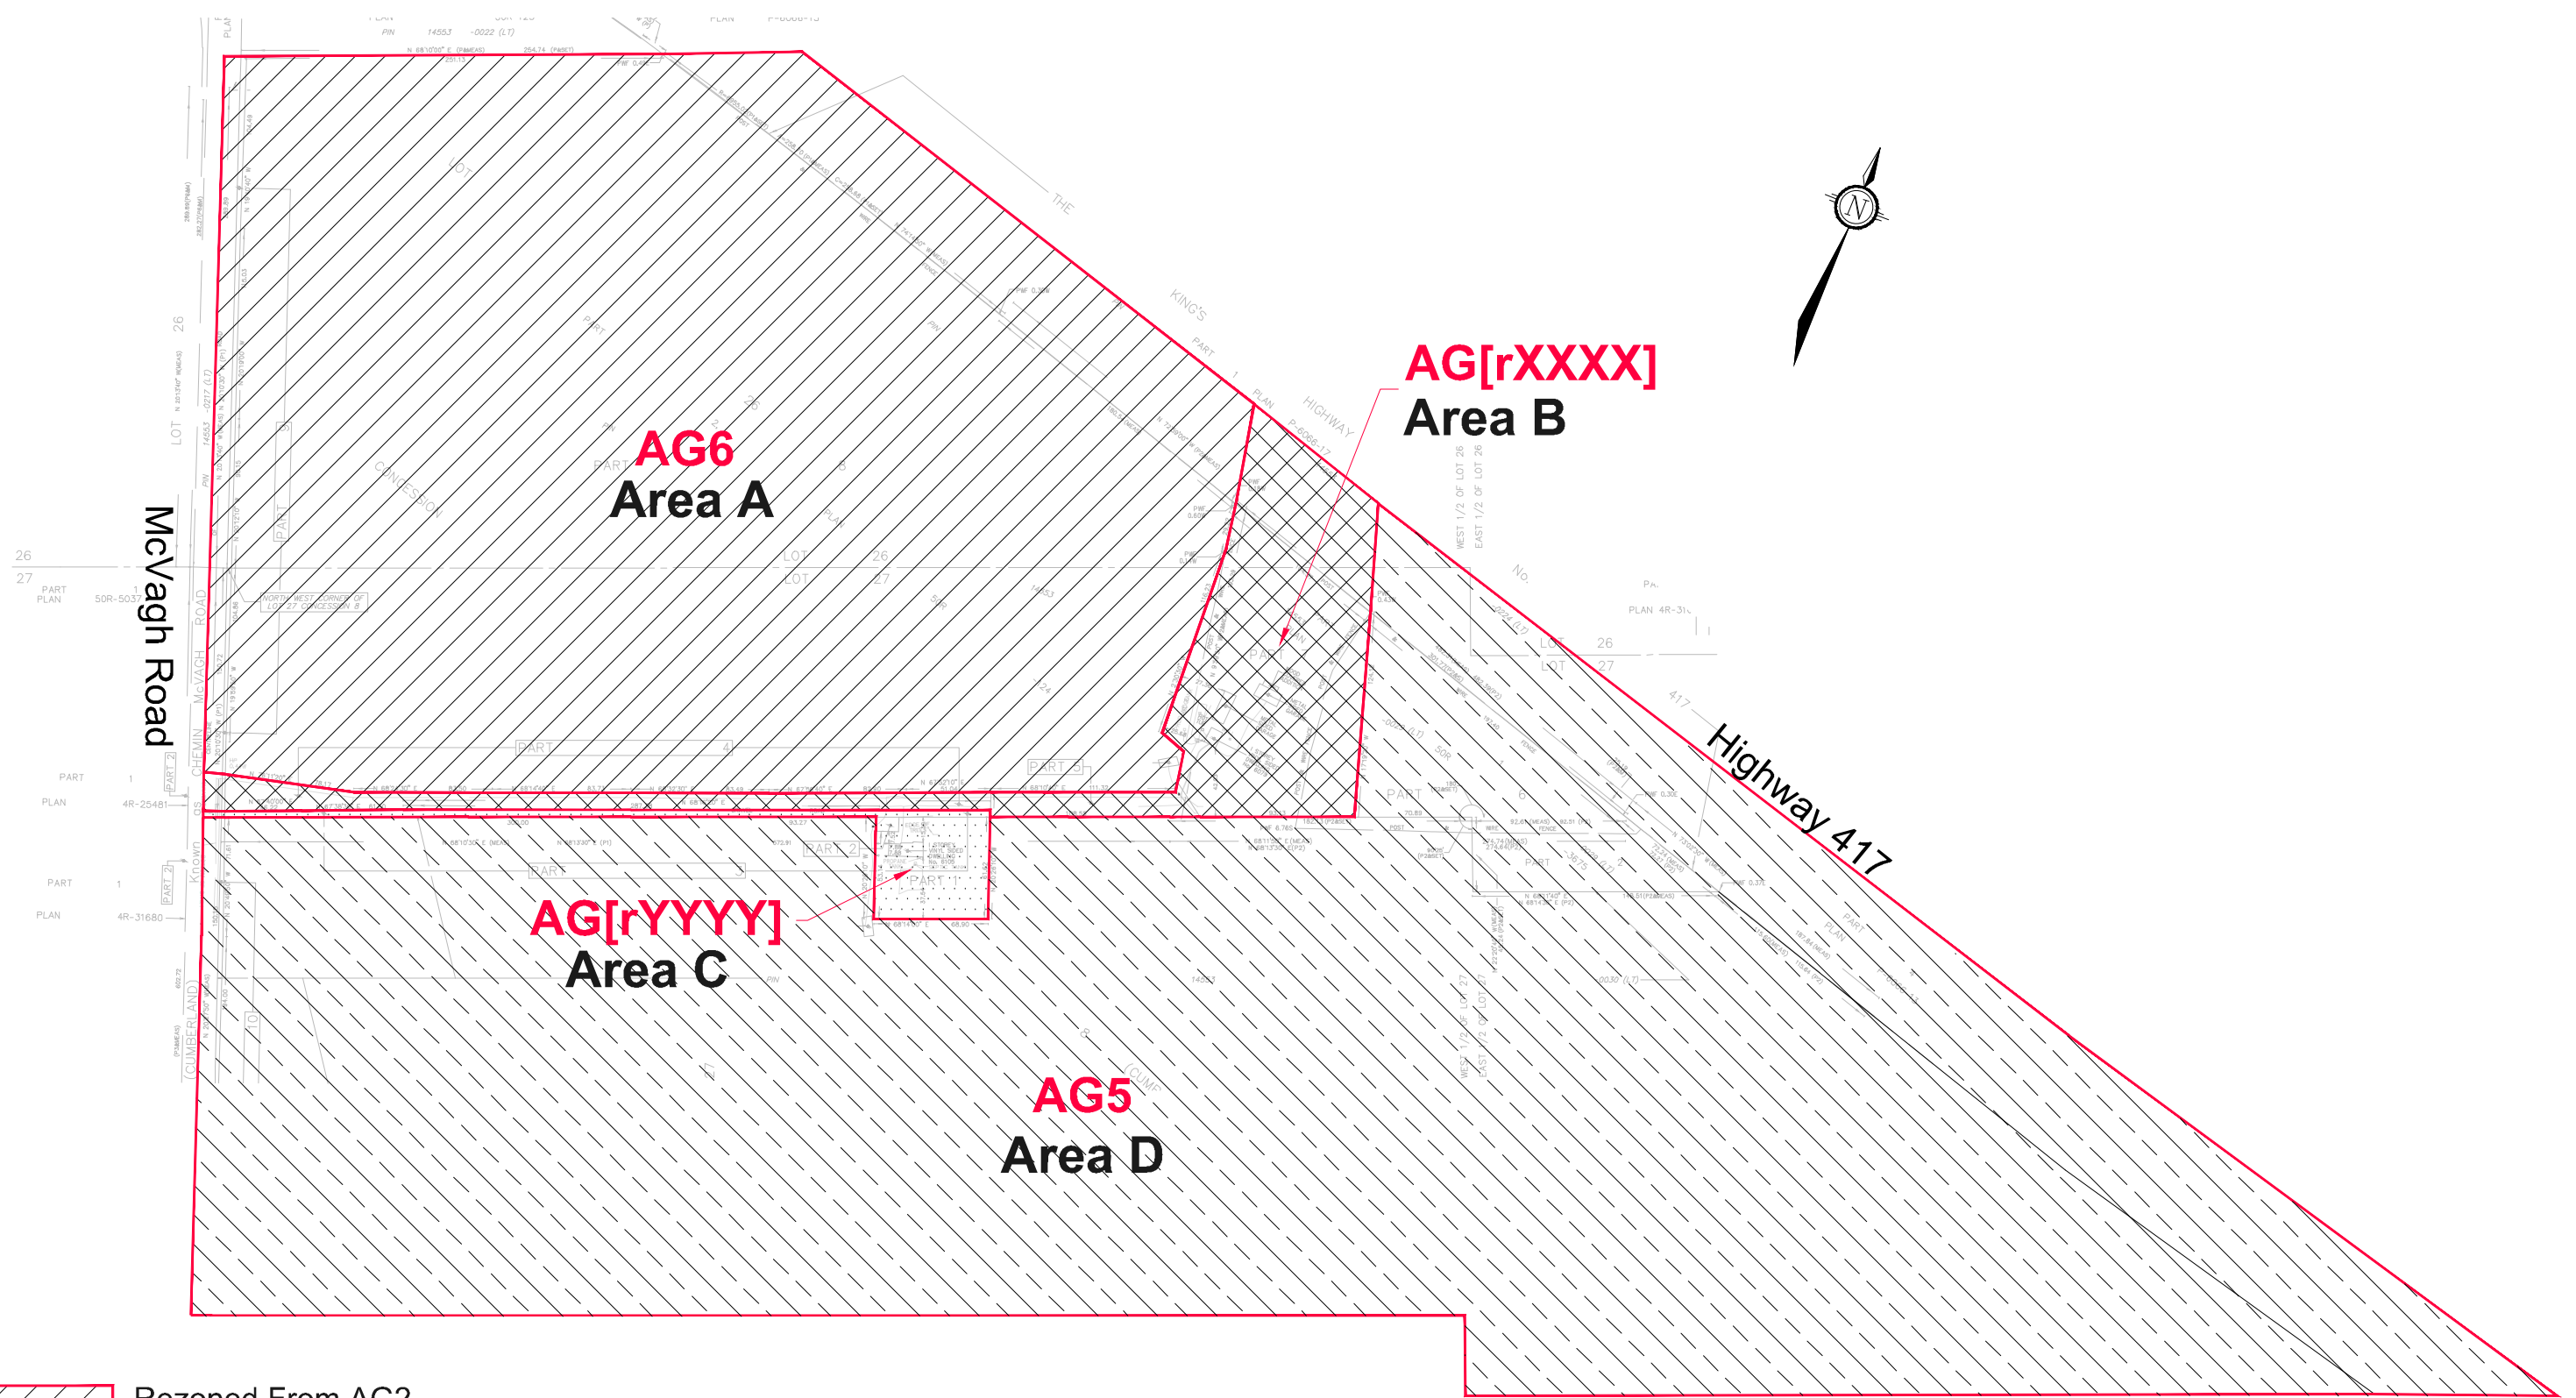

- AG6 Rezoned From AG2 to AG6
- AG[rXXXX] Rezoned From AG2 to AG[rXXXX]
- AG[rYYYY] Rezoned From AG2 to AG[rYYYY]
- AG5 Rezoned From AG2 to AG5

<p>Engineers, Planners &amp; Landscape Architects Suite 200, 240 Michael Cowpland Drive Ottawa, Ontario, Canada K2M 1P6</p> <p>Telephone (613) 254-9643 Facsimile (613) 254-5867 Website www.novatech-eng.com</p>	6079-6105 McVAGH ROAD	
	<b>SUGGESTED ZONING</b>	
SCALE 1 : 3000		
DATE DEC 2024	JOB 122155	FIGURE 122155-ZN