


LEGEND

- FFL FINISHED FLOOR ELEVATION
- TOF TOP OF FOUNDATION
- BFL BASEMENT FLOOR ELEVATION
- USF UNDERSIDE OF FOOTING
- PROPERTY LINE
- C.R.Z CRITICAL ROOT ZONE
- CB CATCH-BASIN
- MH STORM MANHOLE
- CB/MH CATCH-BASIN/MANHOLE
- MH SANITARY MANHOLE
- VC FIRE CHAMBER
- FH FIRE HYDRANT
- VB VALVE & VALVE BOX
- SAN SANITARY SEWER
- ST STORM SEWER
- WS/WM WATER SERVICE/WATERMAN
- SPL SPRINGLINE OF PIPE
- INV INVERT OF PIPE
- T.O.S TOP OF SLOPE
- B.O.S BOTTOM OF SLOPE
- CENTERLINE OF SWALE
- 150mm BARRIER CURB
- D.C DEPRESSIONED CURB
- ROAD CUT REINSTATEMENT

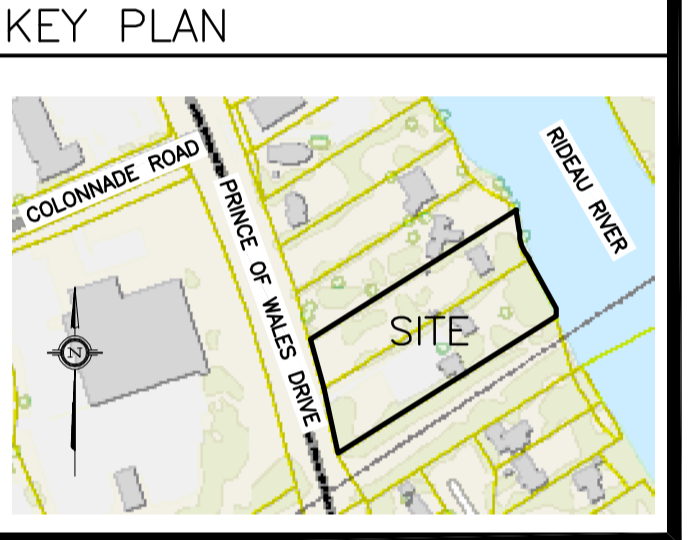

No.	DATE	REVISION
6	JAN 28-25	RE-ISSUED FOR APPROVAL
5	JUL 8-24	RE-ISSUED FOR APPROVAL
4	DEC 11-23	RE-ISSUED FOR APPROVAL
3	JUN 29-23	ISSUED FOR APPROVAL
2	MAY 10-23	ISSUED FOR COORDINATION
1	MAR 6-23	PRELIMINARY

D. B. GRAY ENGINEERING INC.
 Stormwater Management - Grading & Drainage - Storm & Sanitary Sewers - Waterman
 700 Long Point Circle 613-425-8044
 Ottawa, Ontario d.gray@dbgrayengineering.com

Project **PROPOSED 7 LOT DEVELOPMENT 2009-2013 PRINCE OF WALES DR OTTAWA, ONTARIO**



Drawing Title **SITE SERVICING PLAN**

Engineer's Seal:

Drawn: D.B.G.
 H. Scale: 1:300
 V. Scale:
 Date: DEC 7-22
 Job No.: 22055

Drawing No. **C-1**
 of 10

REFER TO NOTES, DETAILS & SCHEDULES ON DRAWINGS C-9 & C-10

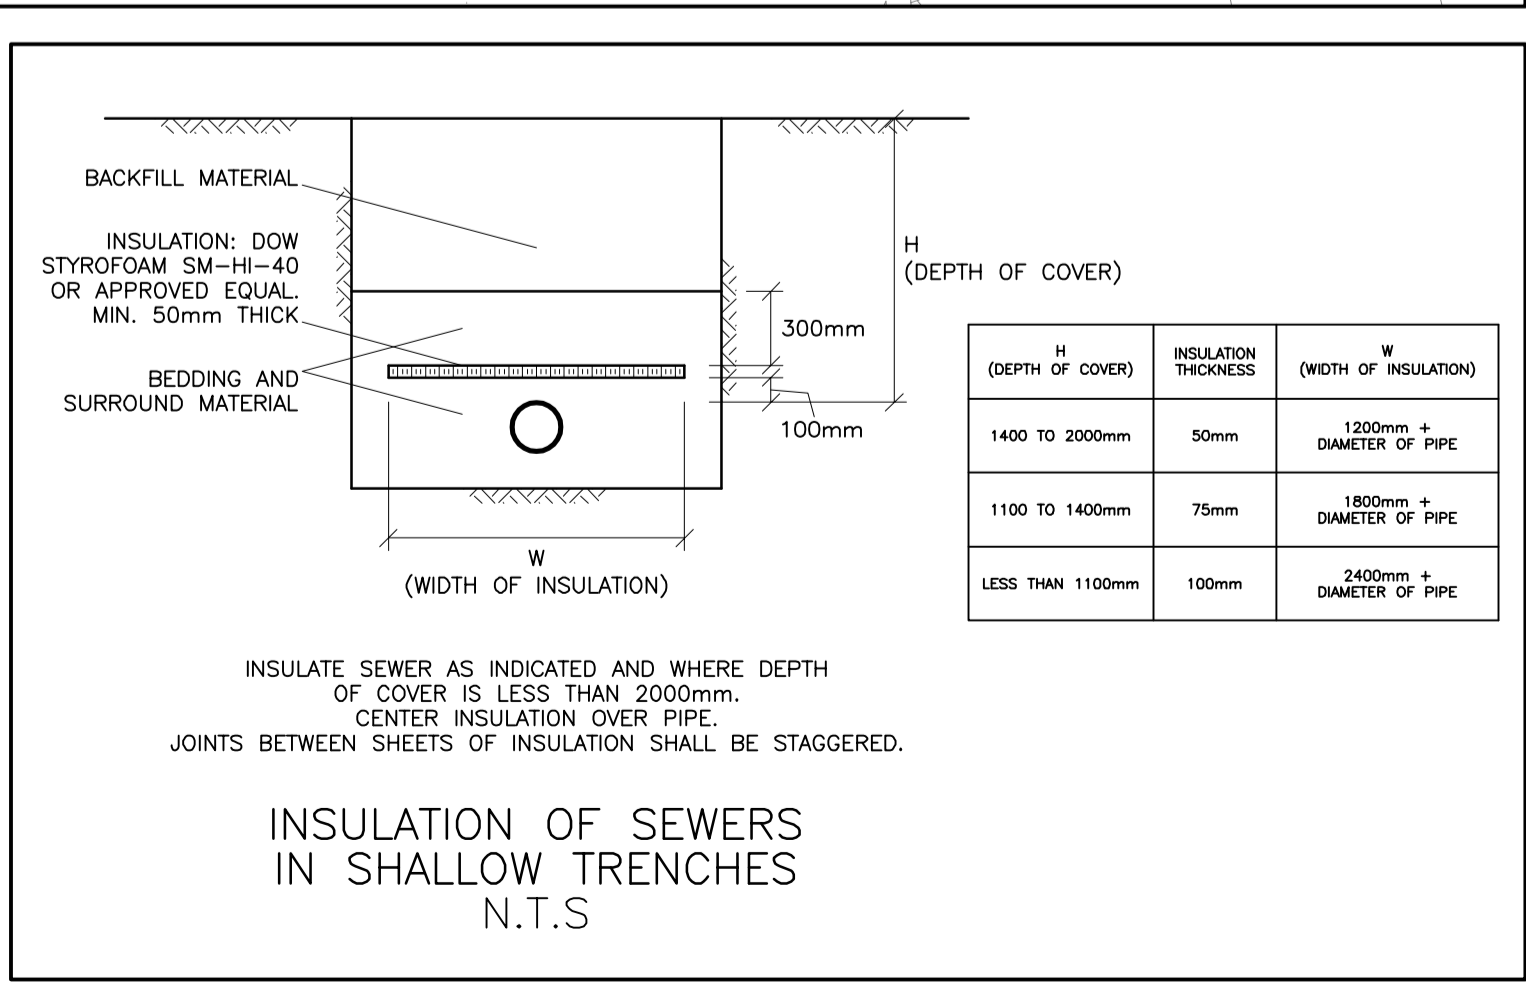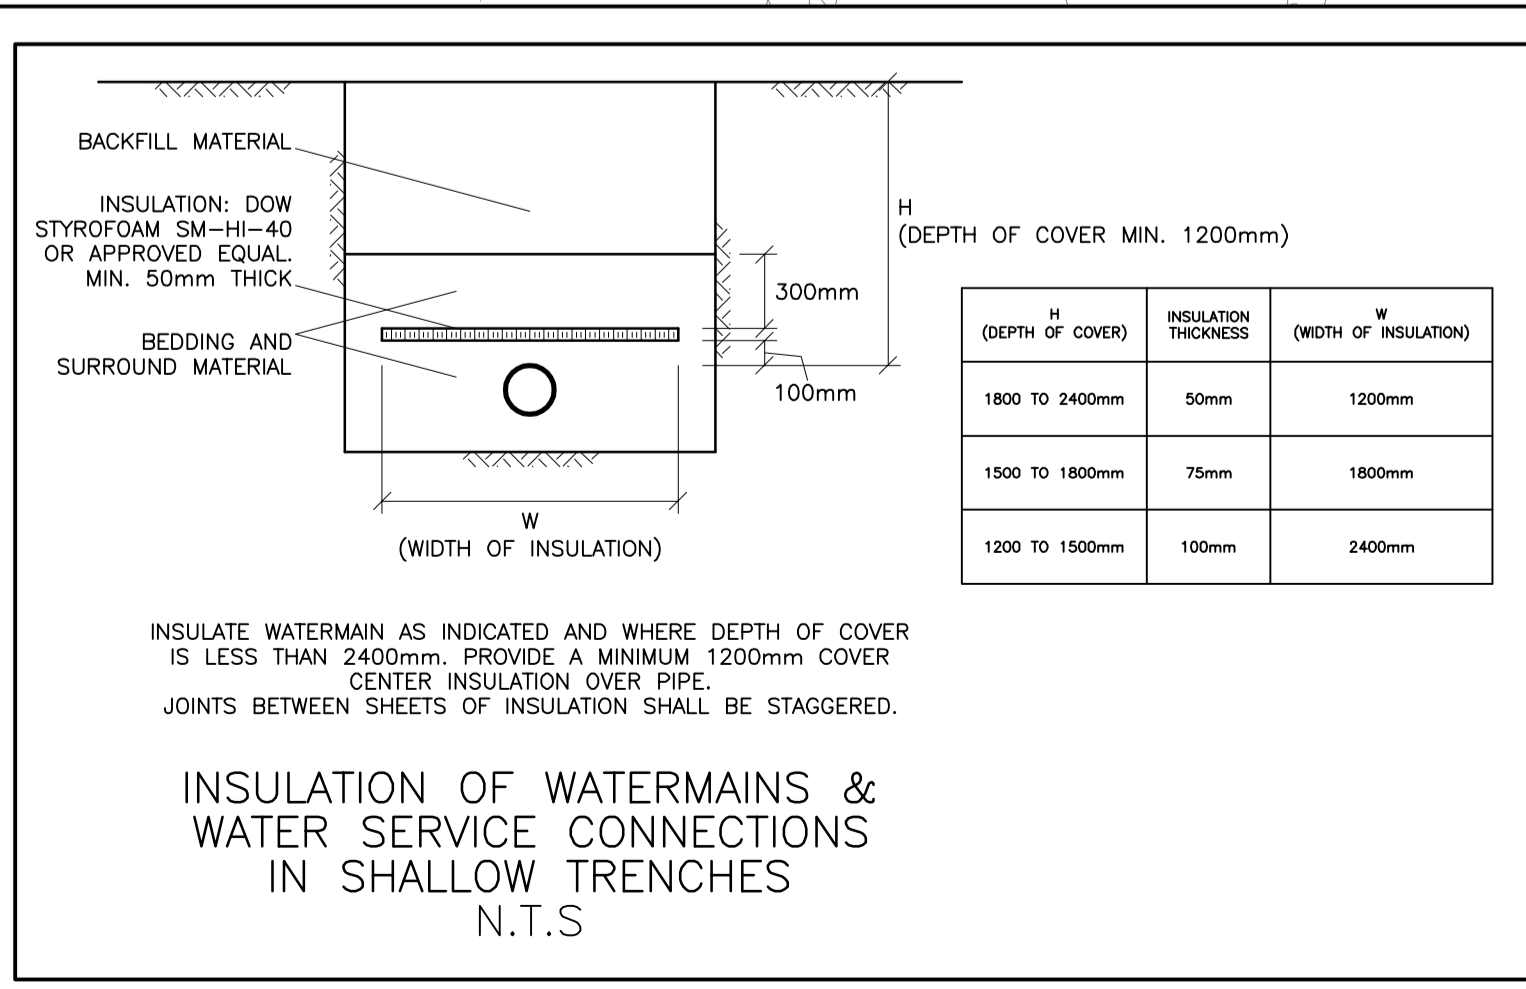

D02-02-23-0061 & D07-16-23-0009