

ALP-1 ALUMINUM PANEL 1 BRM-1 BRICK MASONRY 1 / TERRACOTTA SIDING STM-1 STONE MASONRY MS-1 METAL SIDING 1 GLG GLASS GUARD RAIL ALW ALUMINUM WINDOWS / SPANDREL GLASS




Blair and Ogilvie Road

1440 Blair Towers Pl, Ottawa, ON

EAST ELEVATION (NORTH TOWER)

SCALE 1:300
DECEMBER 2024

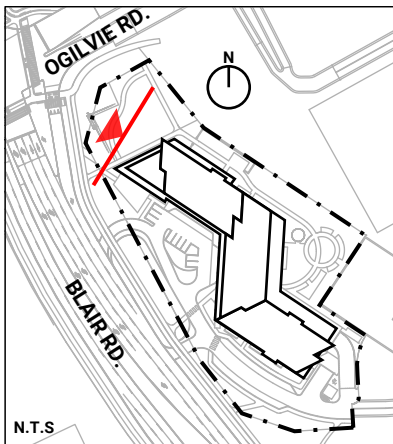

BUILDING HEIGHT 54.00 M

BUILDING HEIGHT 64.50 M

LEVEL ROOF	144.40
LEVEL 22	141.50
LEVEL 21	138.60
LEVEL 20	135.70
LEVEL 19	132.80
LEVEL 18	129.90
LEVEL 17	127.00
LEVEL 16	124.10
LEVEL 15	121.20
LEVEL 14	118.30
LEVEL 13	115.40
LEVEL 12	112.50
LEVEL 11	109.60
LEVEL 10	106.70
LEVEL 9	103.80
LEVEL 8	100.90
LEVEL 7	98.00
LEVEL 6	95.10
LEVEL 5	92.20
LEVEL 4	89.30
LEVEL 3	86.40
LEVEL 2	83.50
GROUND LEVEL	80.60

ALP-1

ALUMINUM PANEL 1

BRM-1

BRICK MASONRY 1 / TERRACOTTA SIDING

STM-1

STONE MASONRY

MS-1

METAL SIDING 1

GLG

GLASS GUARD RAIL

ALW

ALUMINUM WINDOWS / SPANDREL GLASS




Blair and Ogilvie Road

1440 Blair Towers Pl, Ottawa, ON

NORTH ELEVATION

SCALE 1:300
DECEMBER 2024

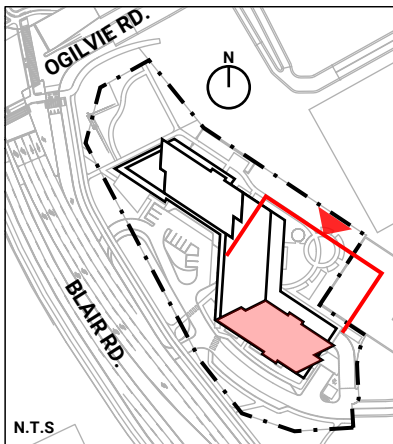


ALP-1	BRM-1	STM-1	MS-1	GLG	ALW
ALUMINUM PANEL 1	BRICK MASONRY 1 / TERRACOTTA SIDING	STONE MASONRY	METAL SIDING 1	GLASS GUARD RAIL	ALUMINUM WINDOWS / SPANDREL GLASS



Blair and Ogilvie Road
 1440 Blair Towers Pl, Ottawa, ON

EAST ELEVATION (SOUTH TOWER)

SCALE 1:300
 DECEMBER 2024

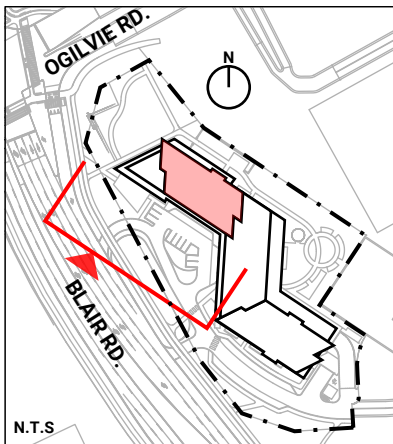

ALP-1

ALUMINUM PANEL 1

BRM-1

BRICK MASONRY 1 / TERRACOTTA SIDING

STM-1

STONE MASONRY

MS-1

METAL SIDING 1

GLG

GLASS GUARD RAIL

ALW

ALUMINUM WINDOWS / SPANDREL GLASS




Blair and Ogilvie Road

1440 Blair Towers Pl, Ottawa, ON

WEST ELEVATION (NORTH TOWER)

SCALE 1:300
DECEMBER 2024

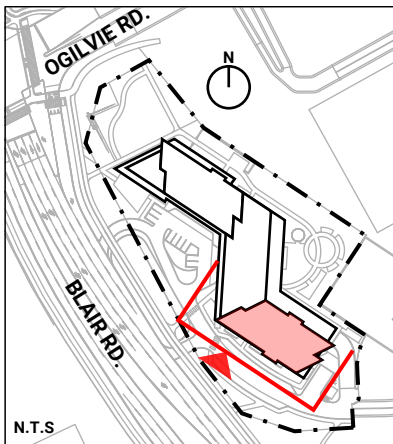

ALW GLG BRM-1 ALP-1 MS-1 ALW GLG

BUILDING HEIGHT 64.50 M

BRM-1

STM-1

LEVEL ROOF	144.40
LEVEL 22	141.50
LEVEL 21	138.60
LEVEL 20	135.70
LEVEL 19	132.80
LEVEL 18	129.90
LEVEL 17	127.00
LEVEL 16	124.10
LEVEL 15	121.20
LEVEL 14	118.30
LEVEL 13	115.40
LEVEL 12	112.50
LEVEL 11	109.60
LEVEL 10	106.70
LEVEL 9	103.80
LEVEL 8	100.90
LEVEL 7	98.00
LEVEL 6	95.10
LEVEL 5	92.20
LEVEL 4	89.30
LEVEL 3	86.40
LEVEL 2	83.50
GROUND LEVEL	80.60

ALP-1 ALUMINUM PANEL 1
 BRM-1 BRICK MASONRY 1 / TERRACOTTA SIDING
 STM-1 STONE MASONRY
 MS-1 METAL SIDING 1
 GLG GLASS GUARD RAIL
 ALW ALUMINUM WINDOWS / SPANDREL GLASS





Blair and Ogilvie Road

1440 Blair Towers Pl, Ottawa, ON

WEST ELEVATION (SOUTH TOWER)

SCALE 1:300
 DECEMBER 2024

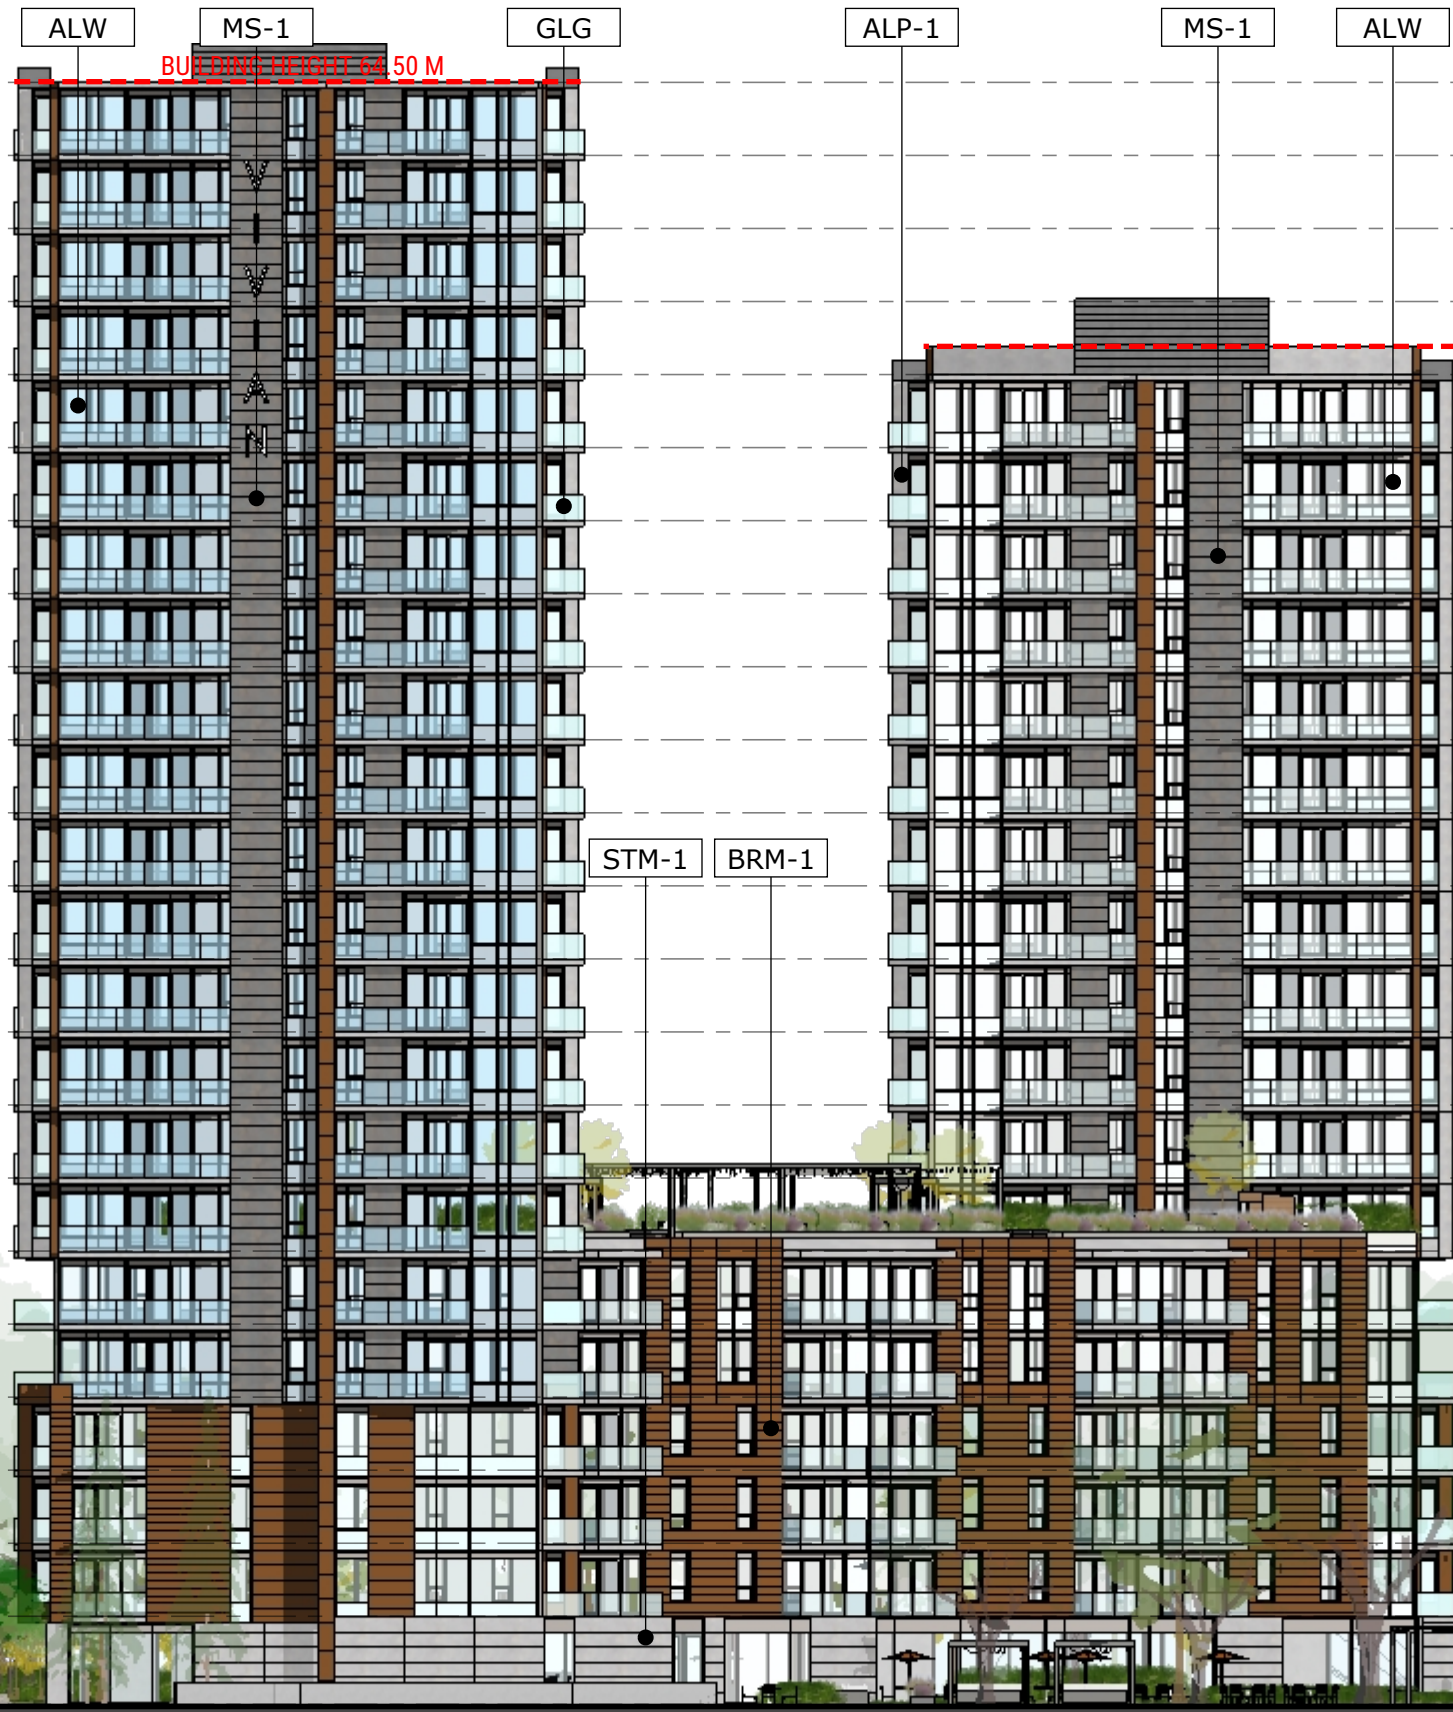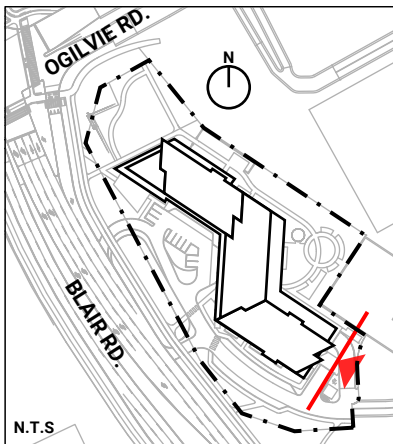

LEVEL ROOF	144.40
LEVEL 22	141.50
LEVEL 21	138.60
LEVEL 20	135.70
LEVEL 19	132.80
LEVEL 18	129.90
LEVEL 17	127.00
LEVEL 16	124.10
LEVEL 15	121.20
LEVEL 14	118.30
LEVEL 13	115.40
LEVEL 12	112.50
LEVEL 11	109.60
LEVEL 10	106.70
LEVEL 9	103.80
LEVEL 8	100.90
LEVEL 7	98.00
LEVEL 6	95.10
LEVEL 5	92.20
LEVEL 4	89.30
LEVEL 3	86.40
LEVEL 2	83.50
GROUND LEVEL	80.60

ALP-1 ALUMINUM PANEL 1 BRM-1 BRICK MASONRY 1 / TERRACOTTA SIDING STM-1 STONE MASONRY MS-1 METAL SIDING 1 GLG GLASS GUARD RAIL ALW ALUMINUM WINDOWS / SPANDEL GLASS



Blair and Ogilvie Road
 1440 Blair Towers Pl, Ottawa, ON

SOUTH ELEVATION

SCALE 1:300
DECEMBER 2024