



STREET 17

17

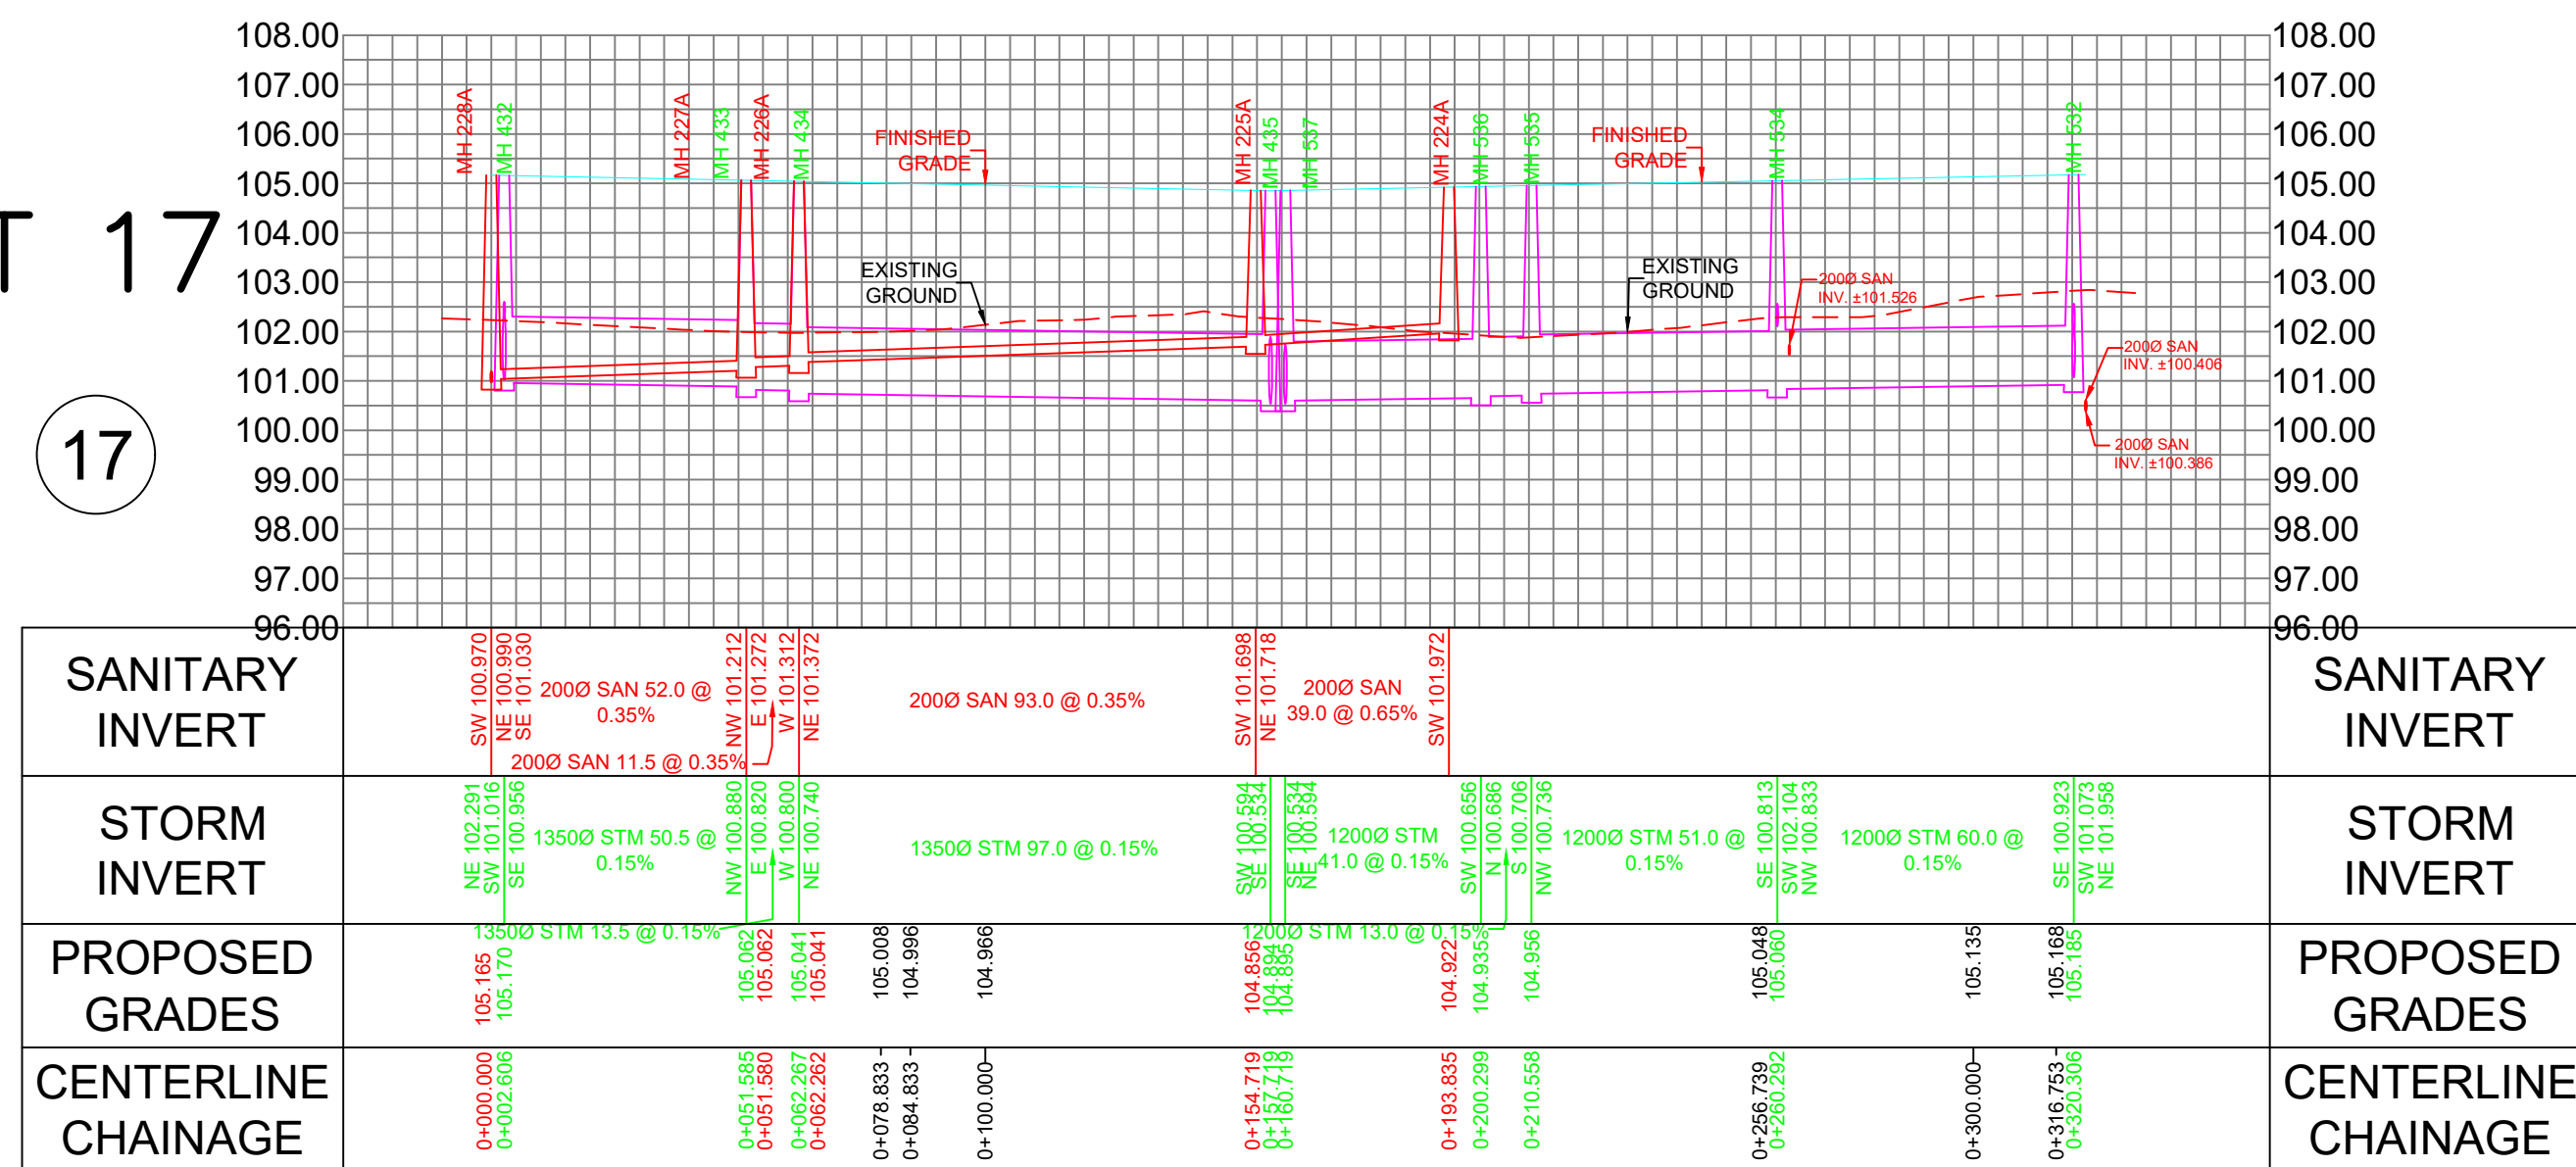


STREET 21

21

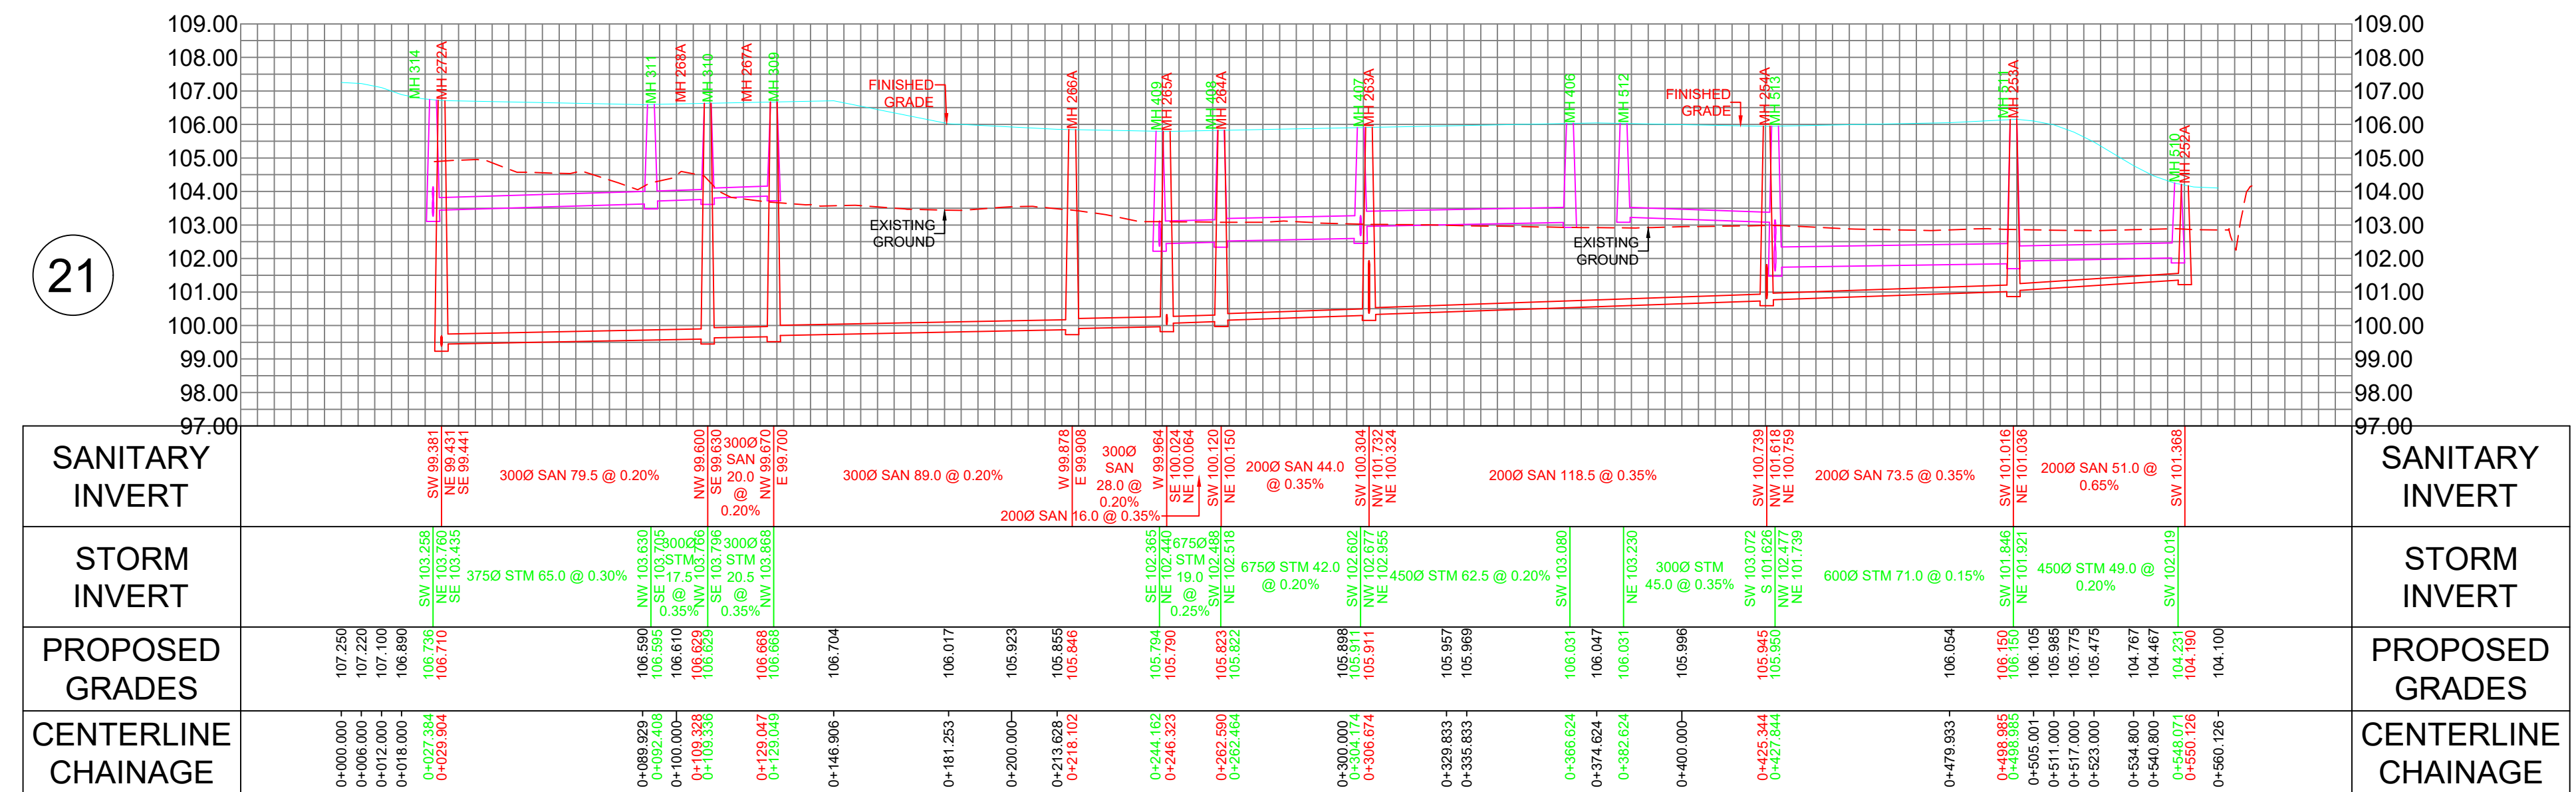


STREET 23

23

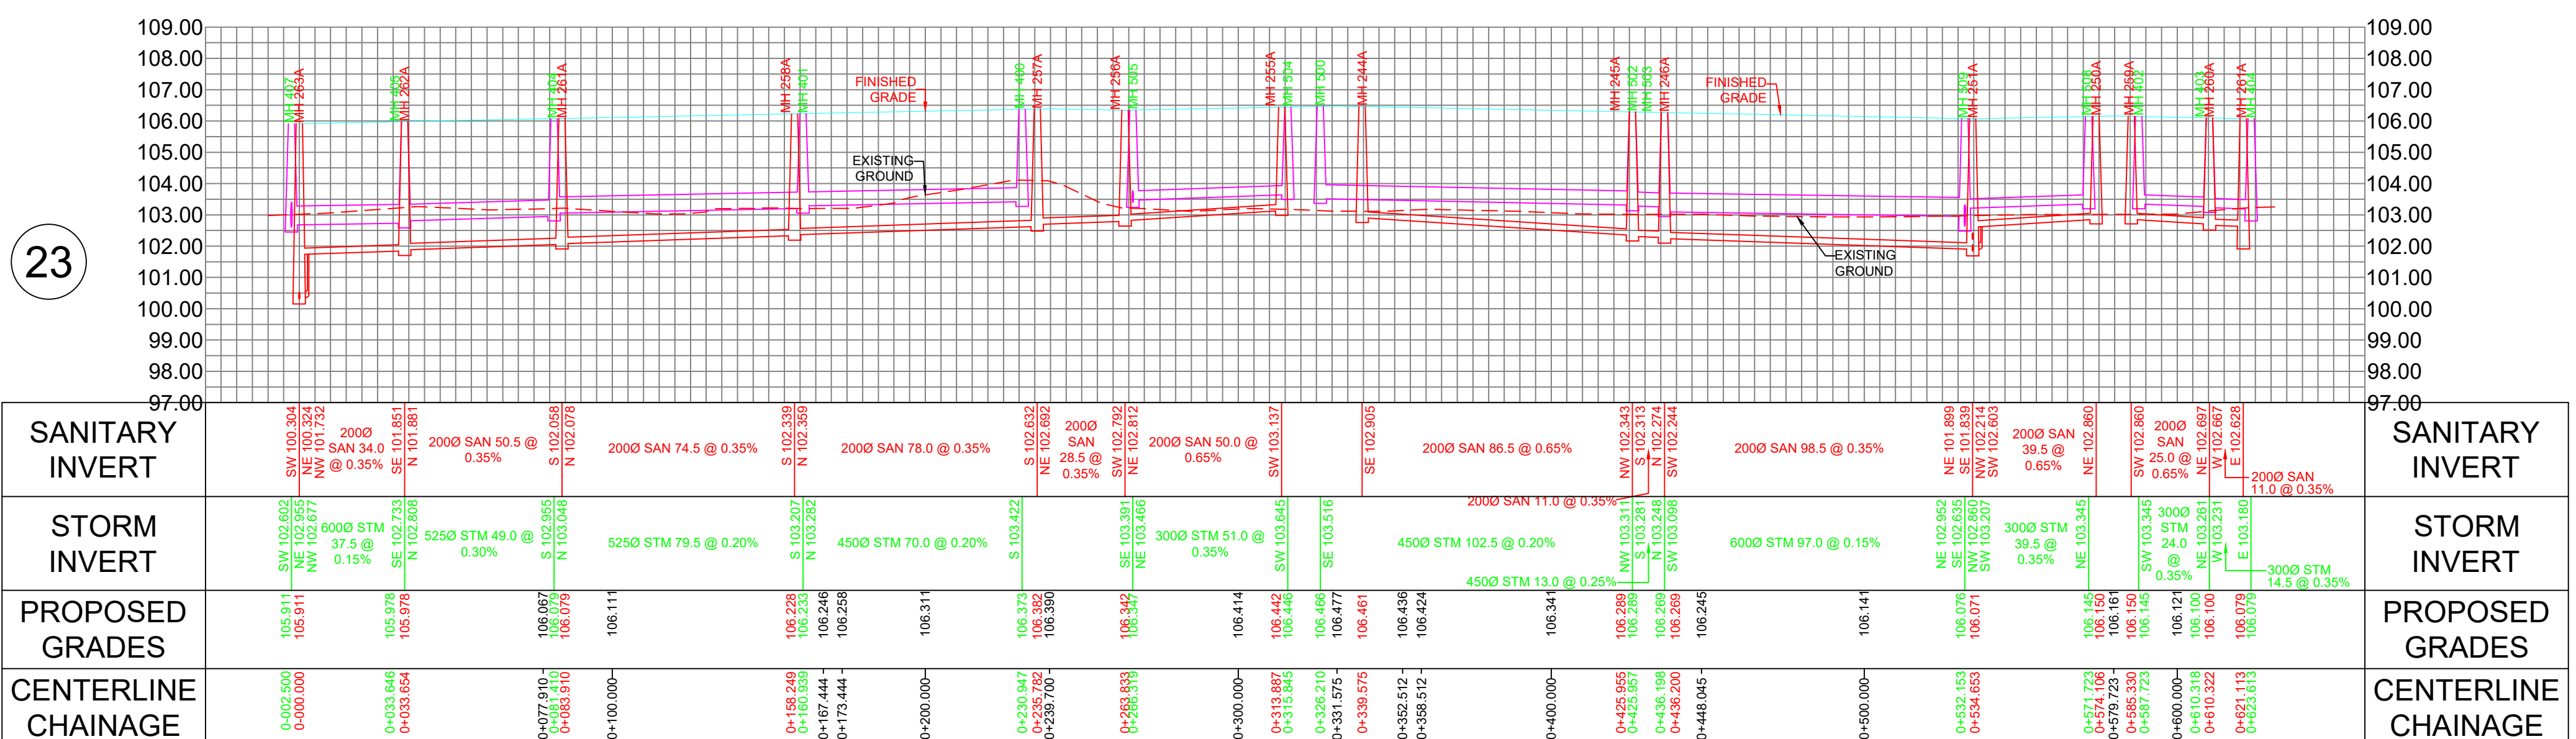


STREET 19

19

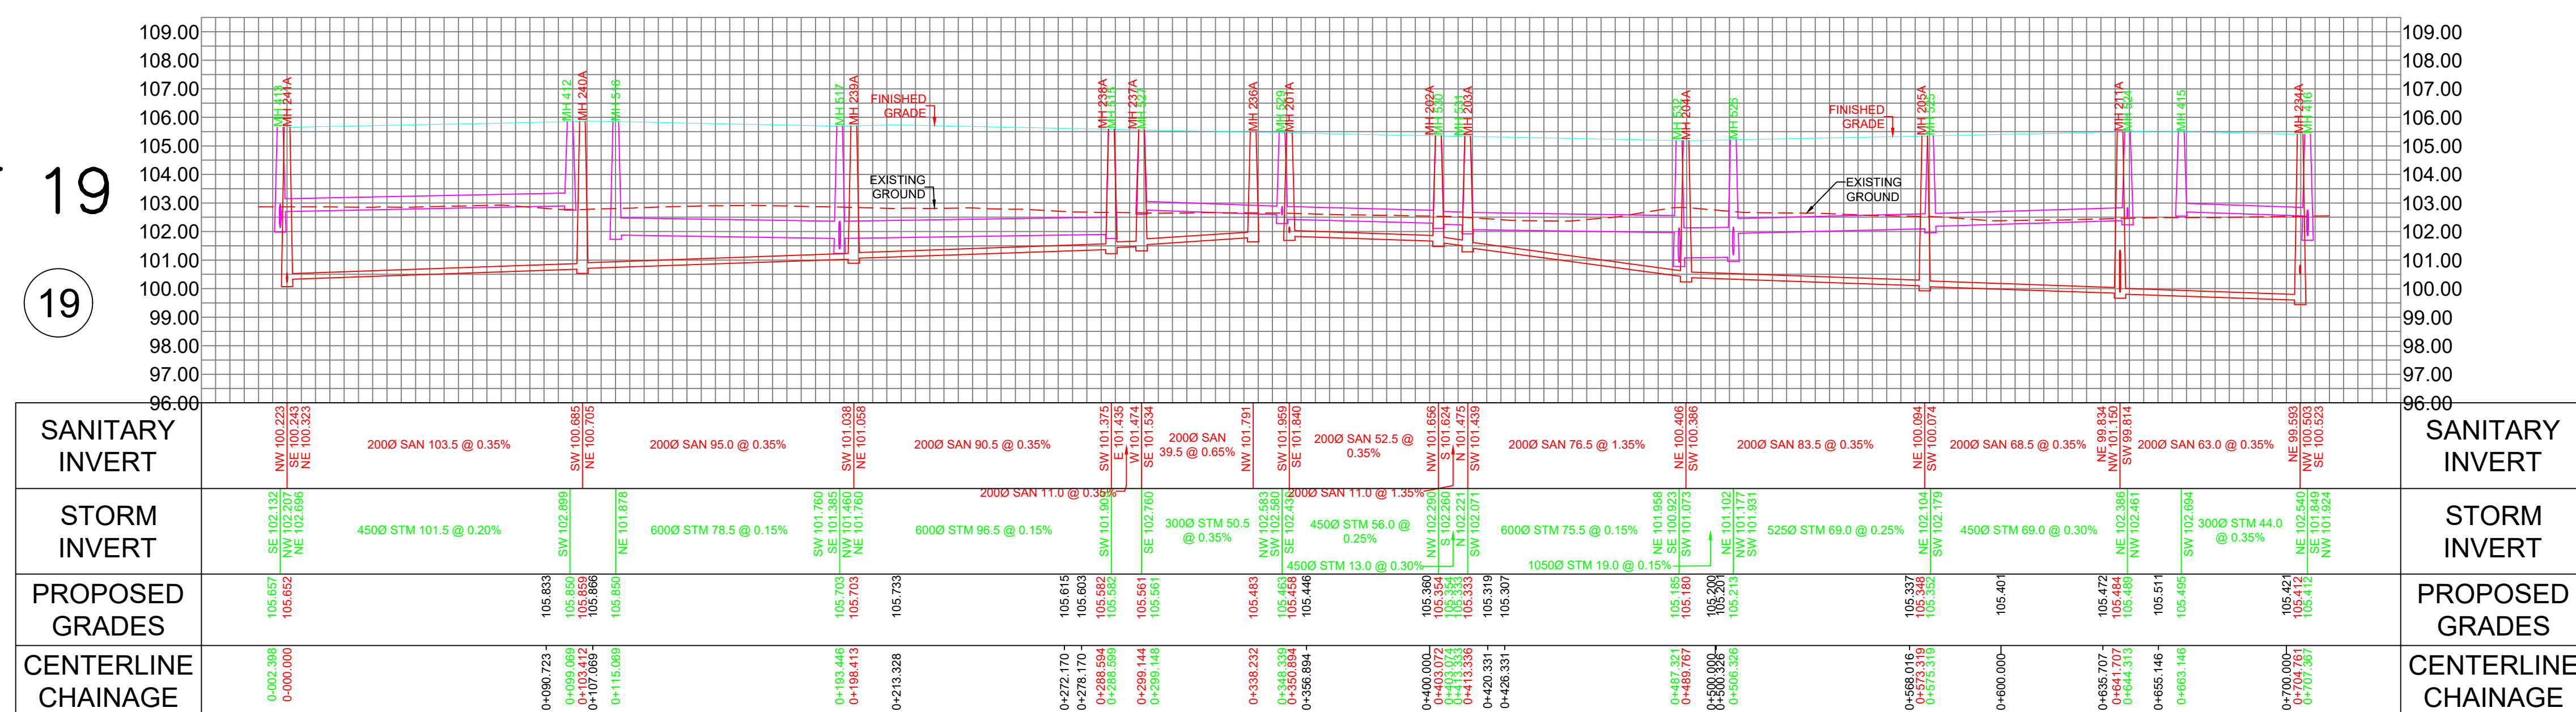


STREET 22

22

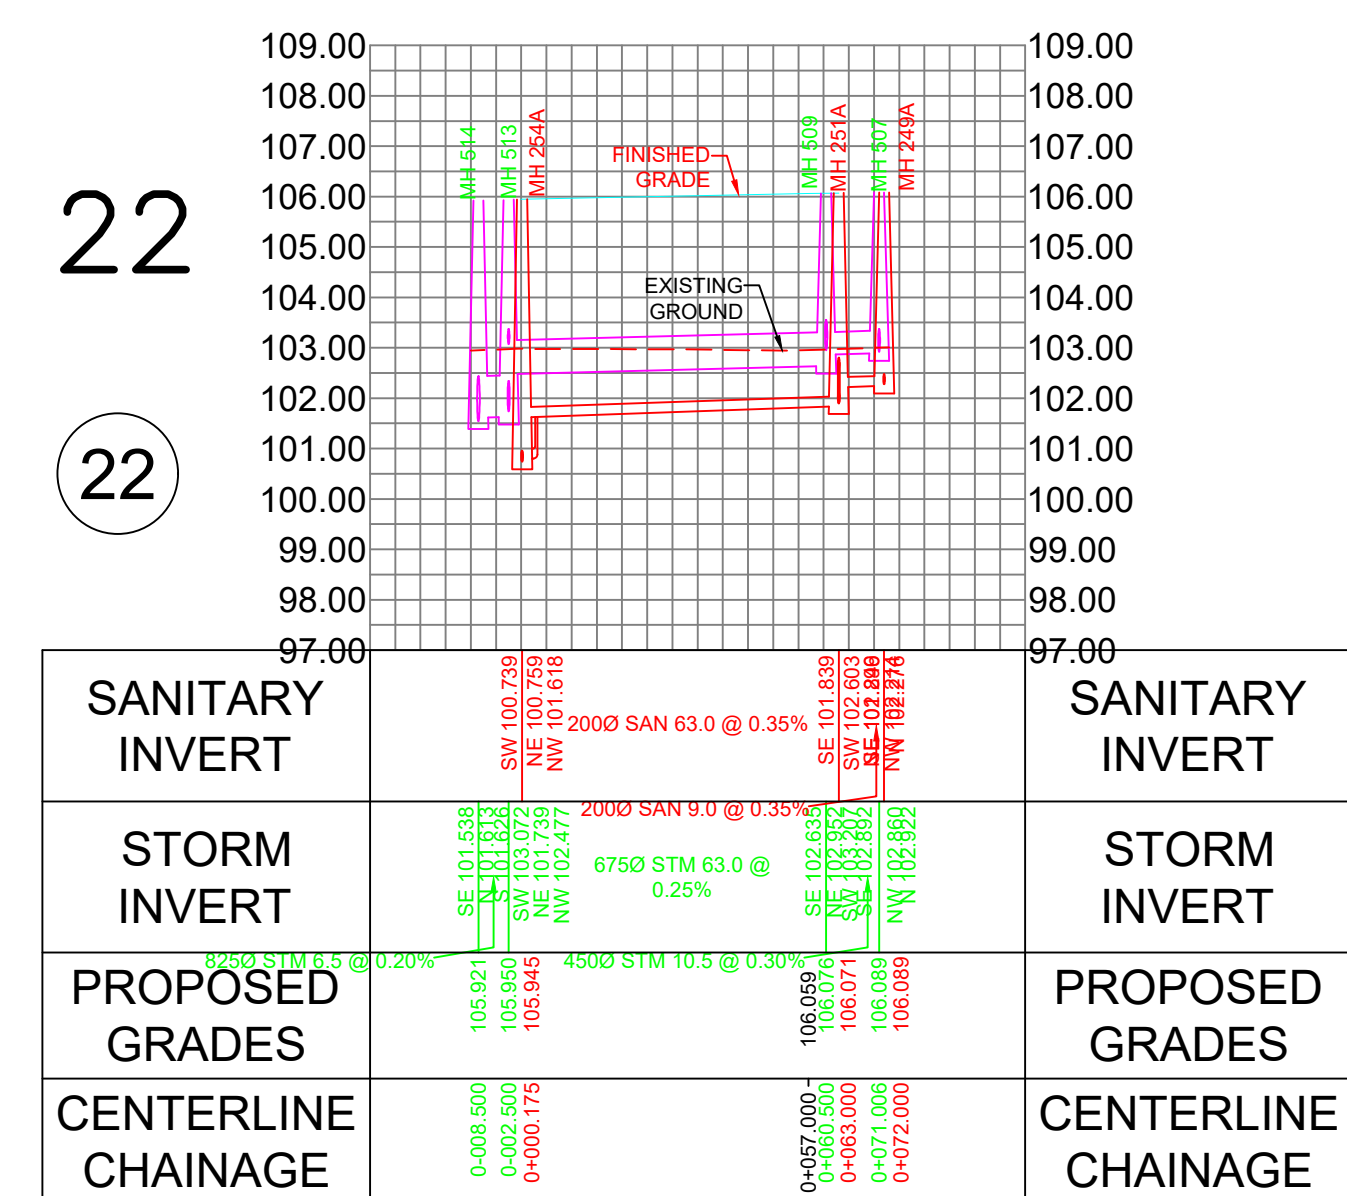


STREET 501

501

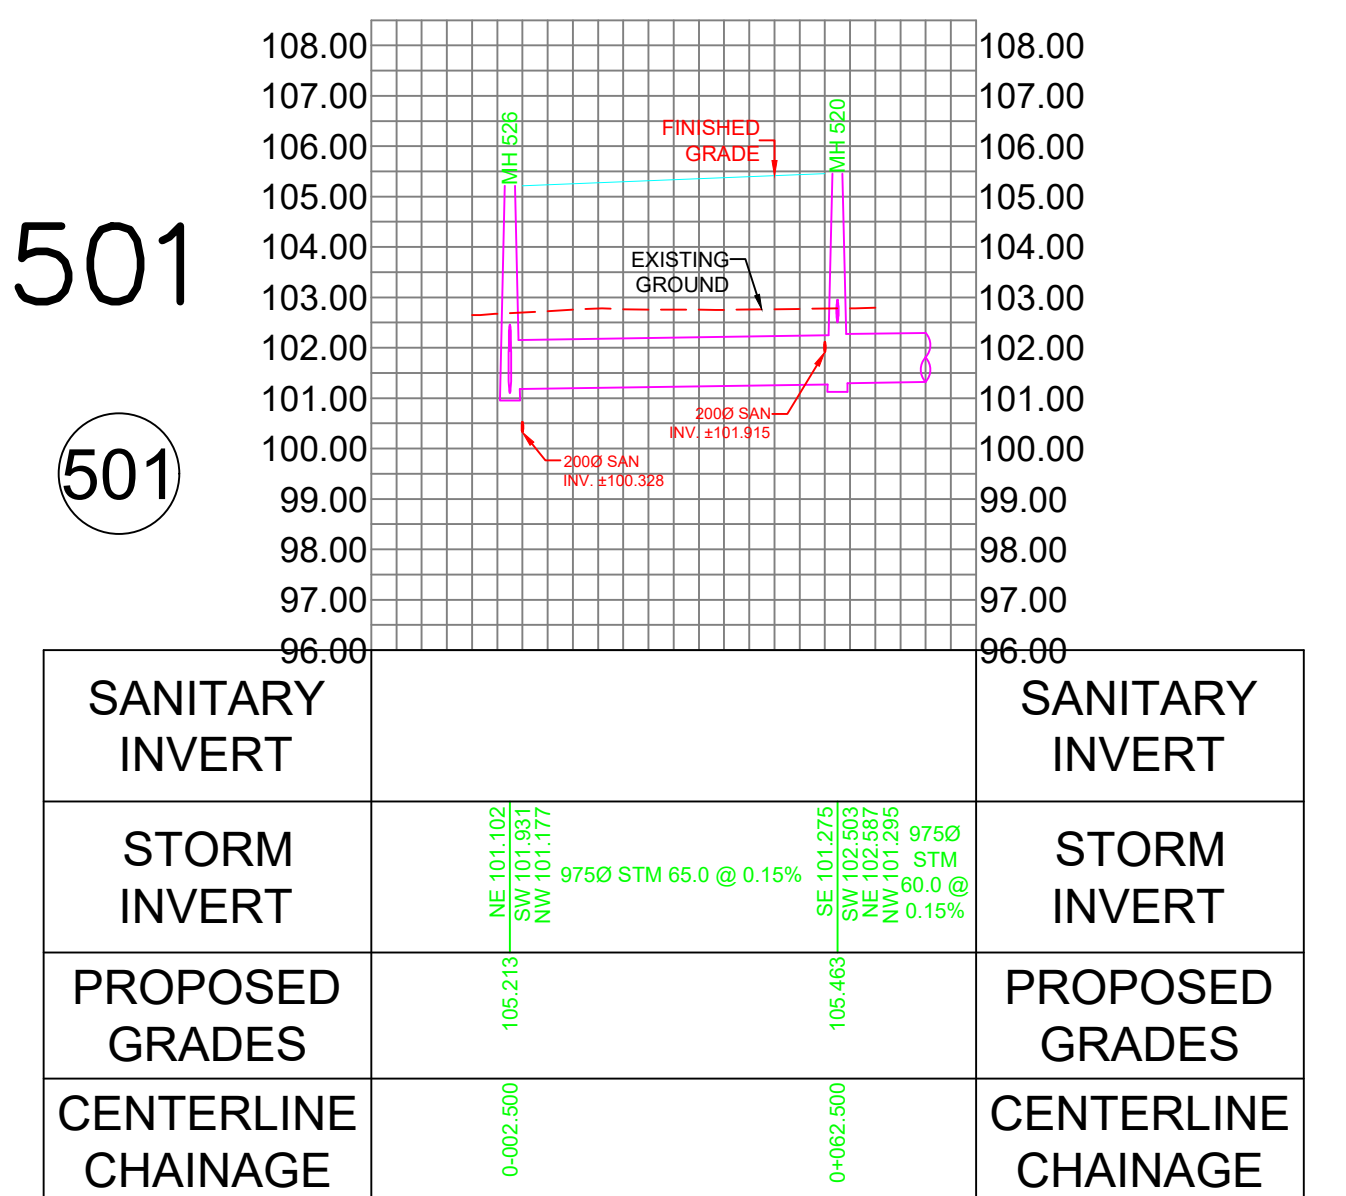


STREET 20

20

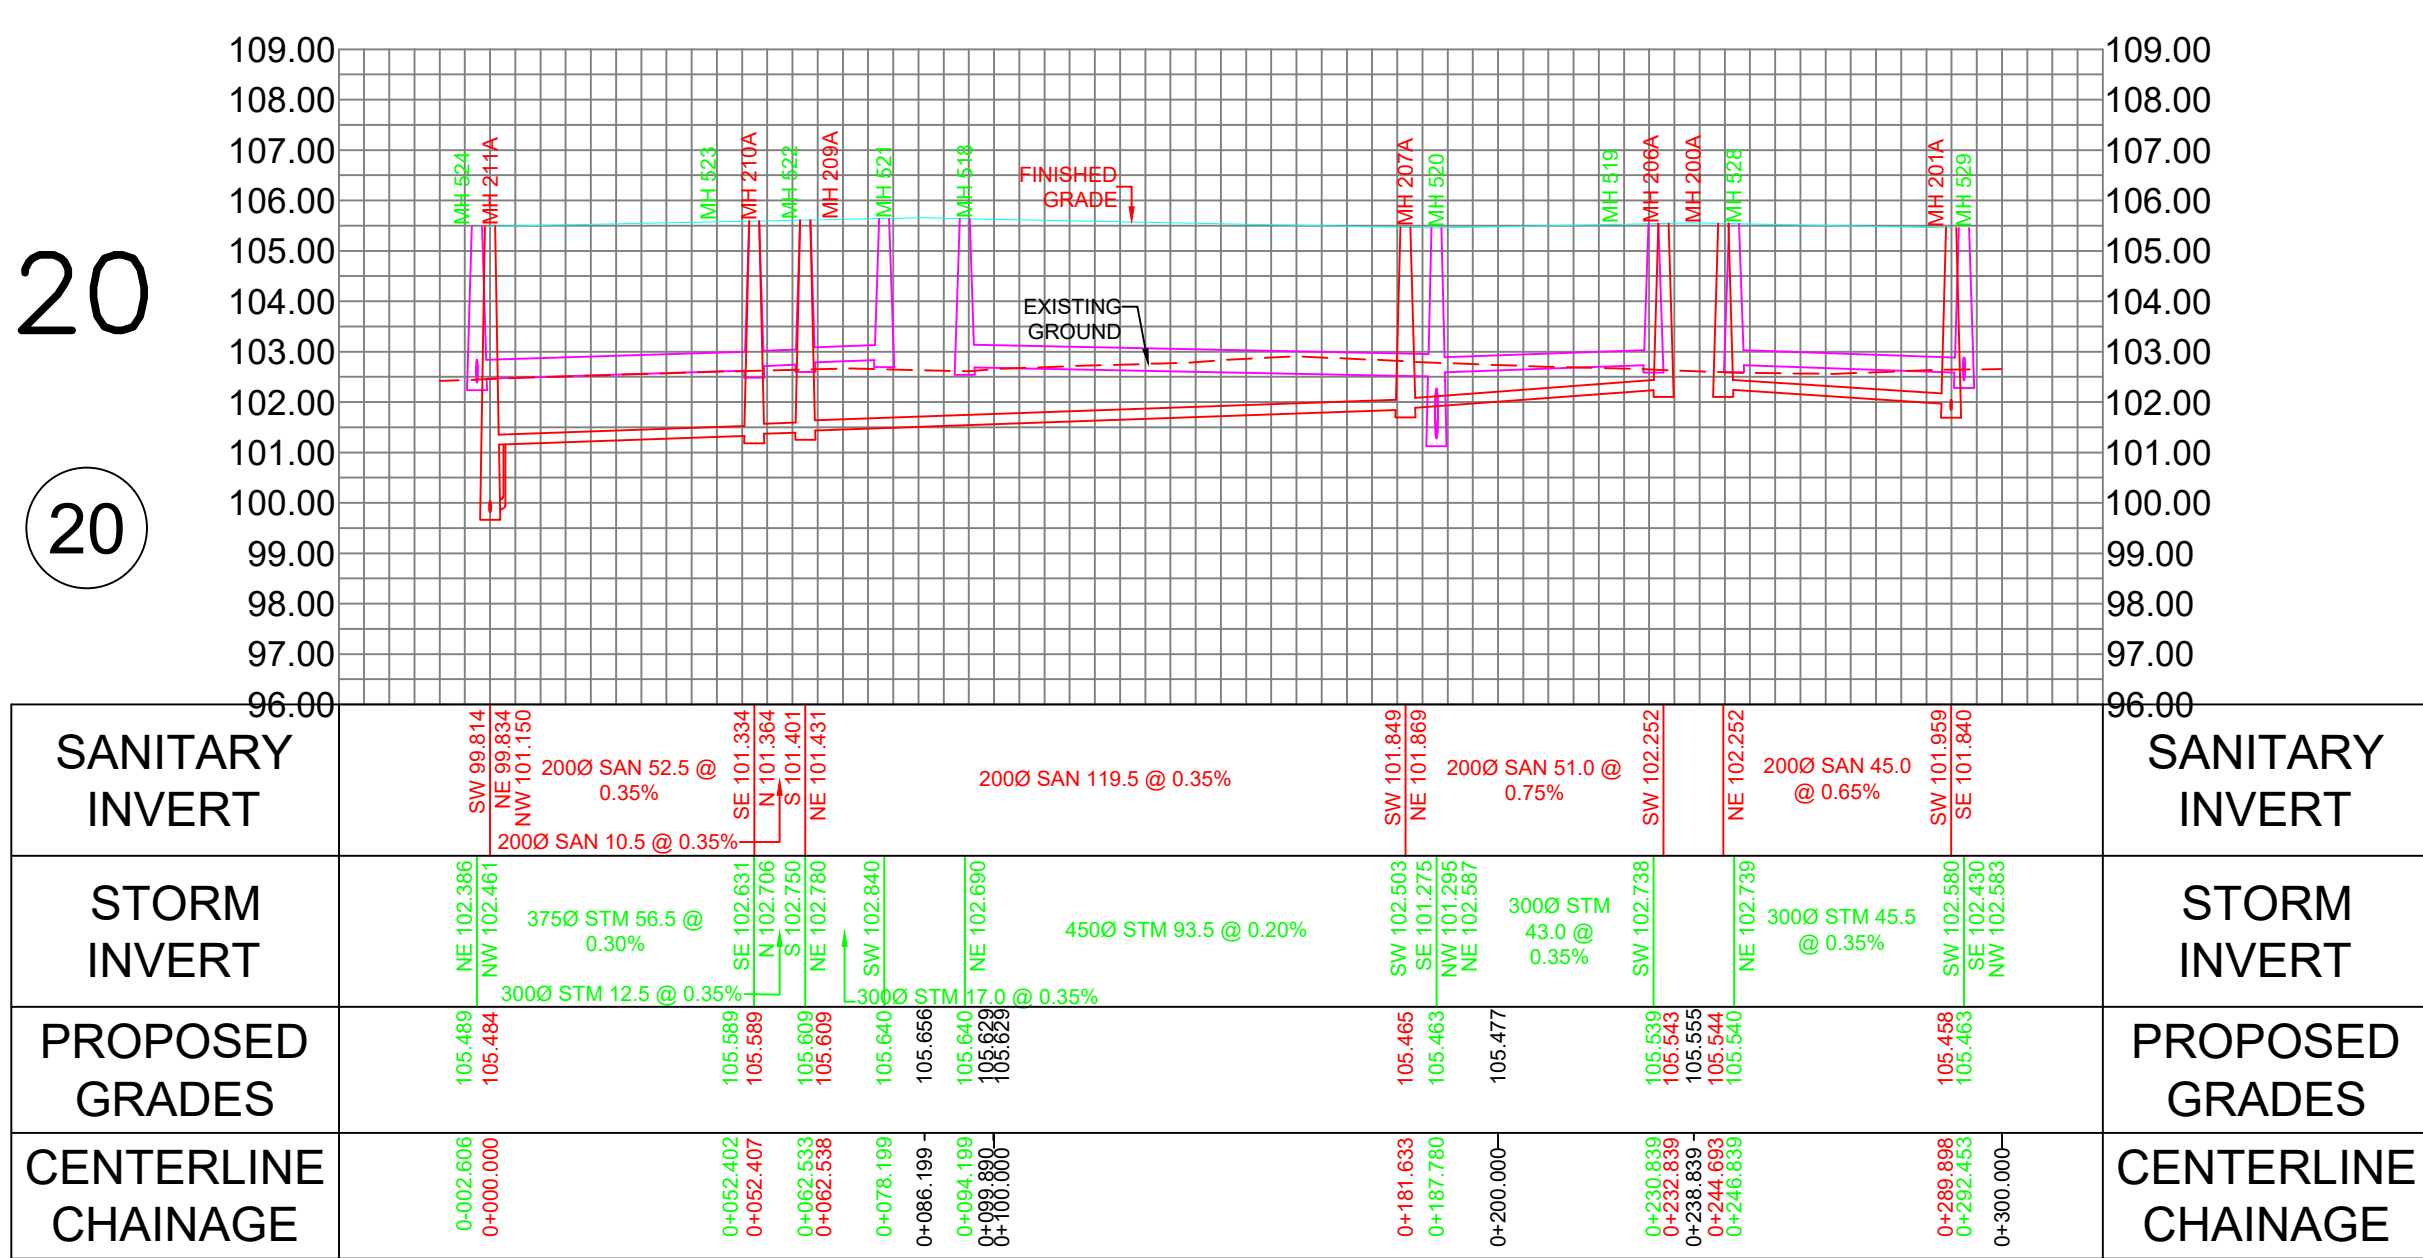


STREET 26

26

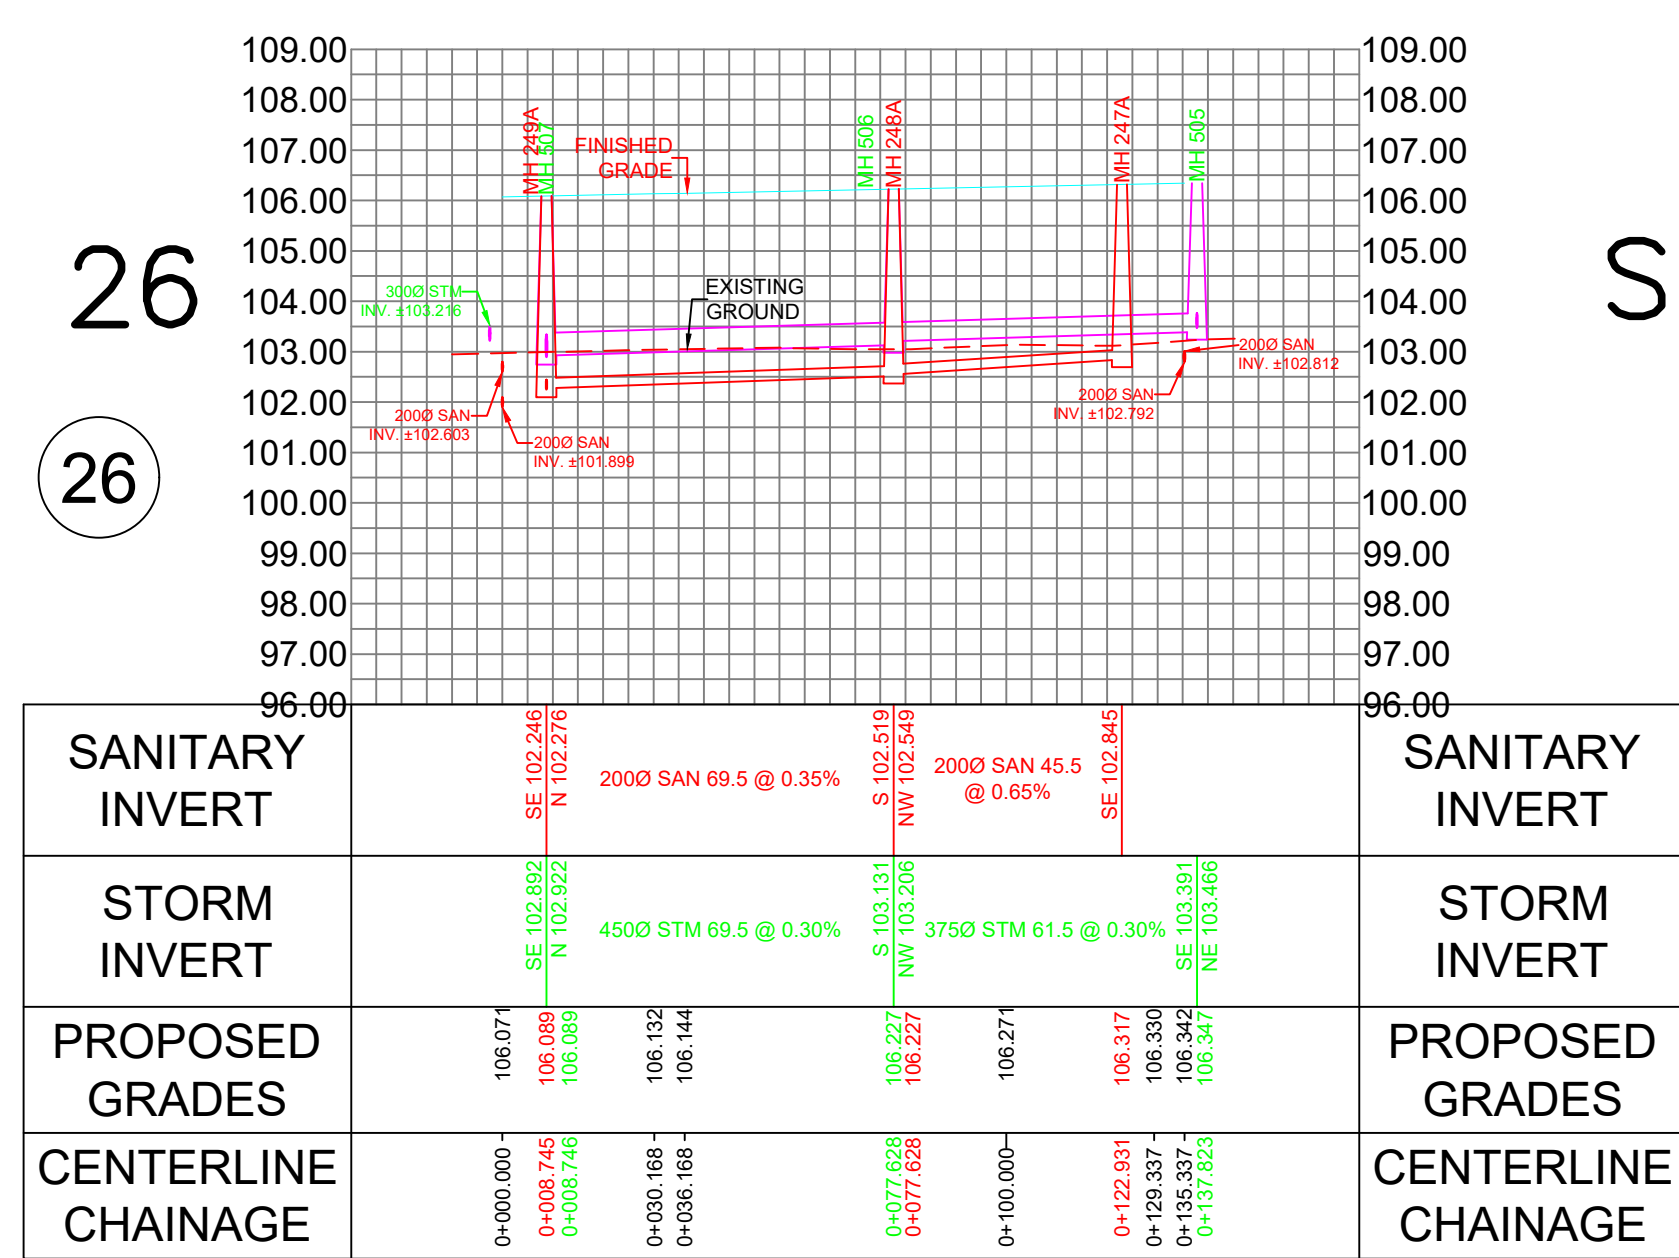


STREET 502

502

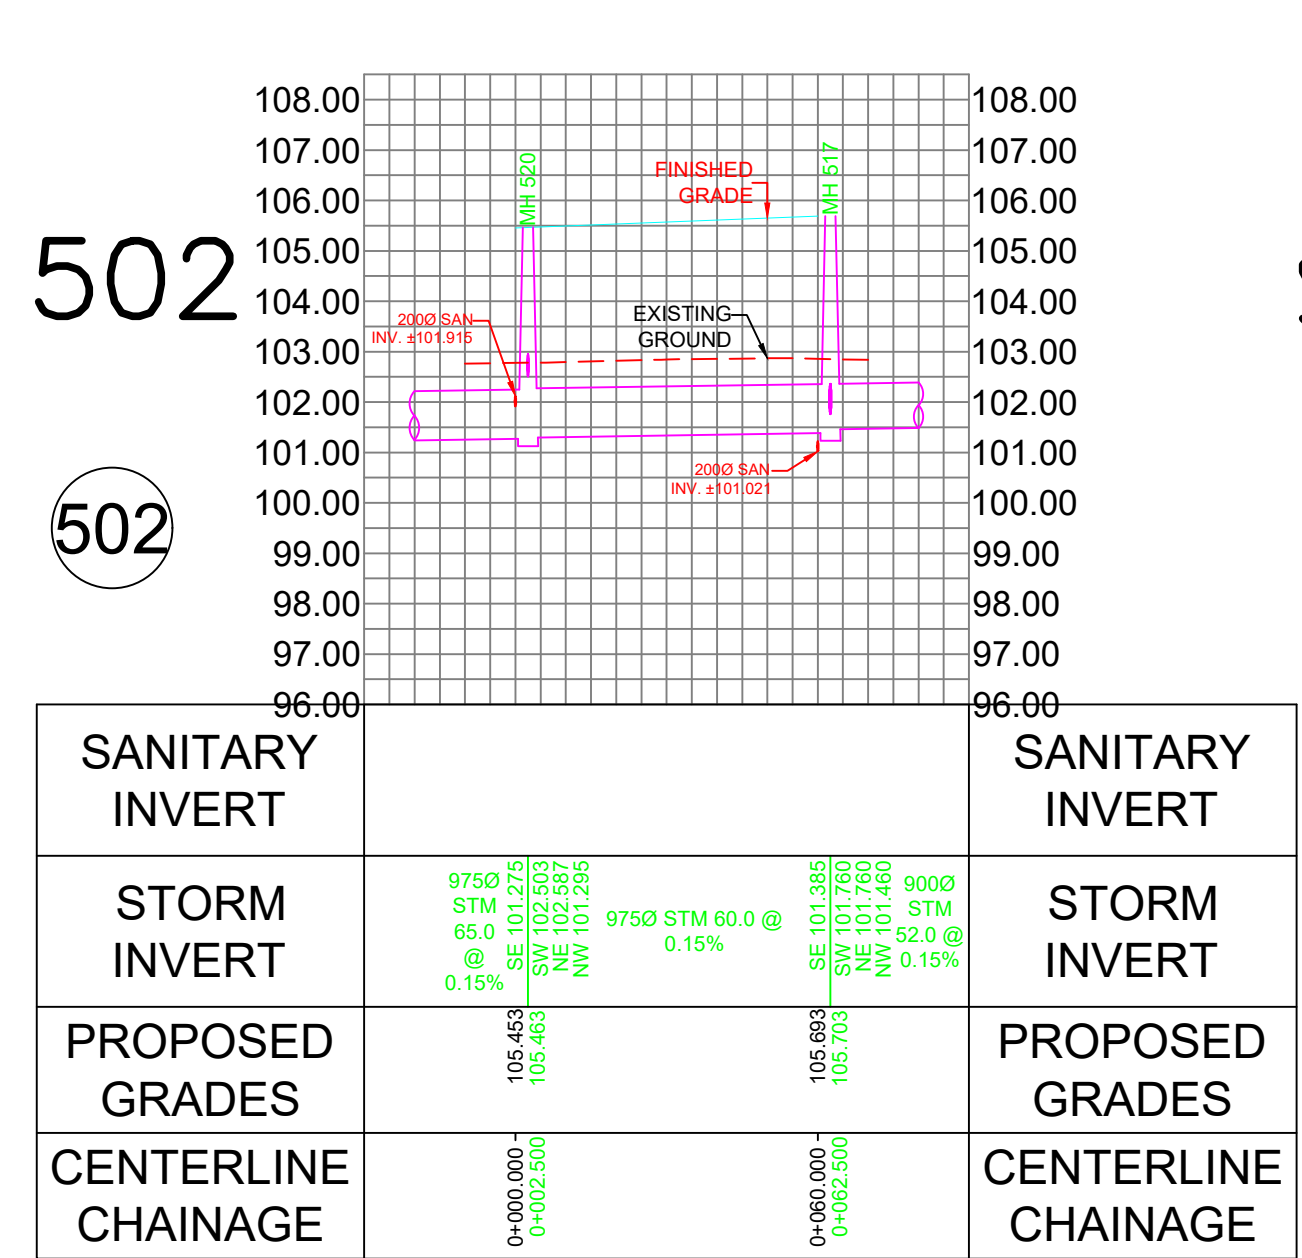

STREET 503

503

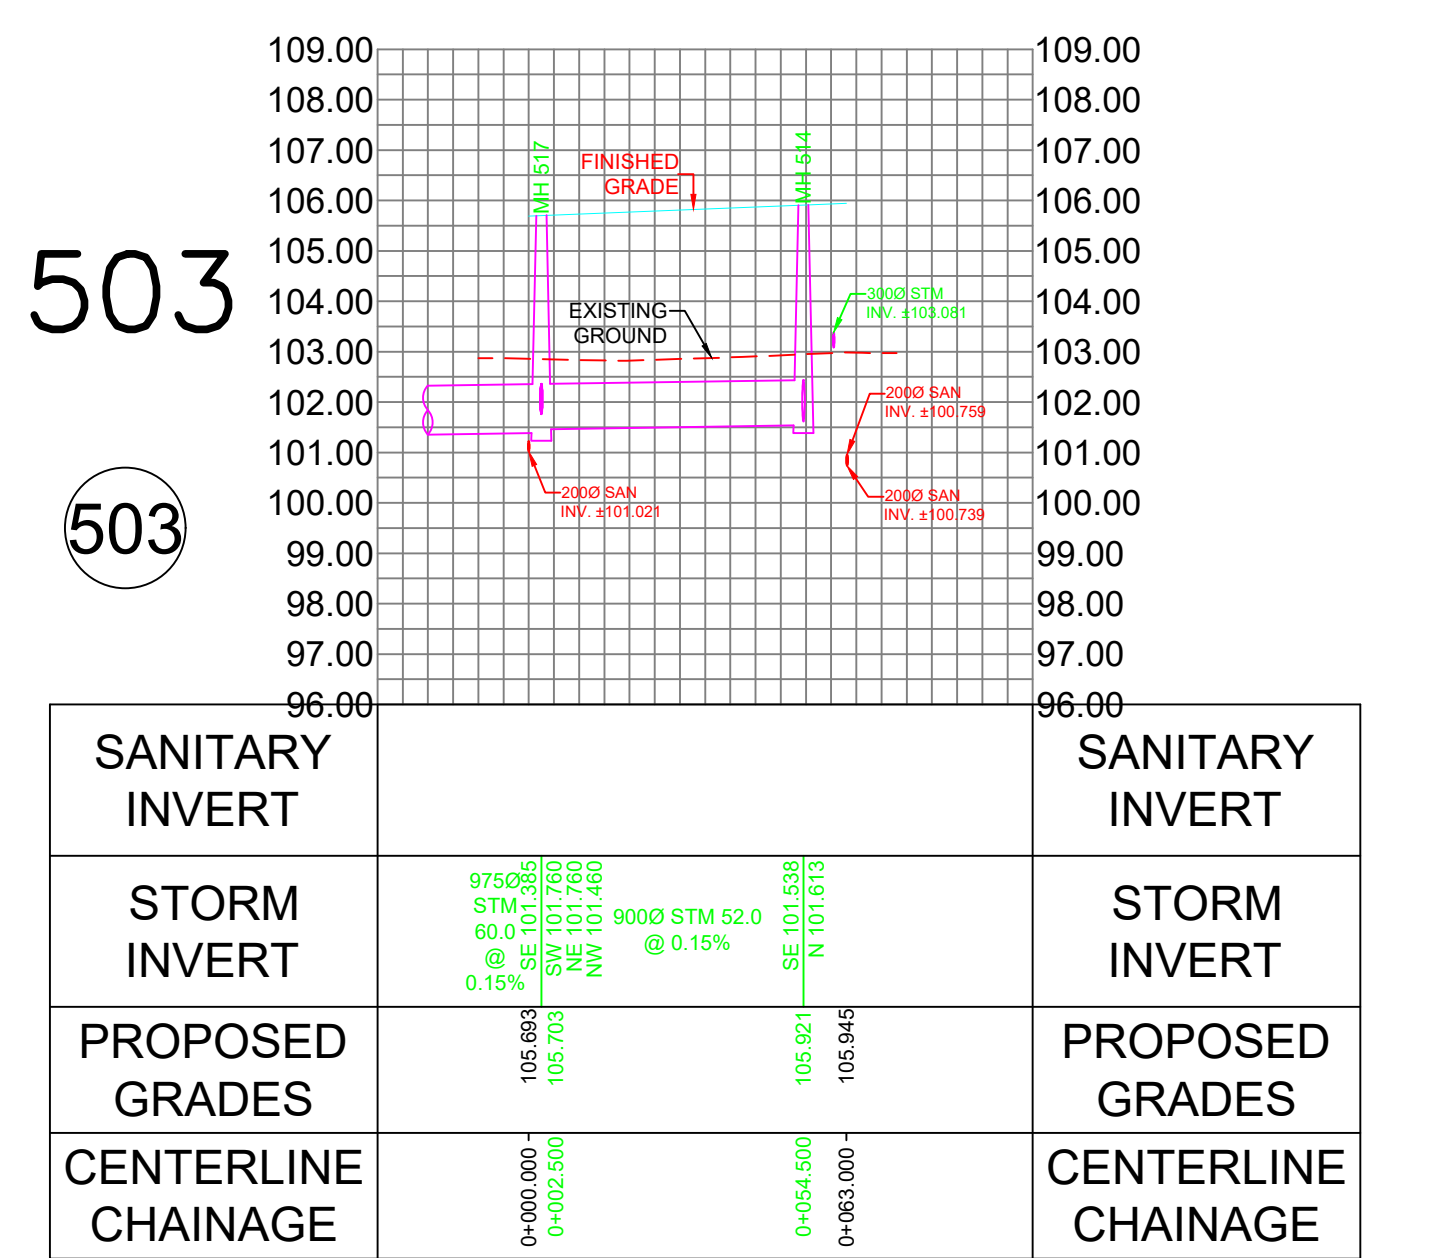

120 Iber Road, Unit 103
Stittsville, ON K2S 1E9
Tel. (613) 836-0856
Fax. (613) 836-7183
www.DSEL.ca

STITTVILLE SOUTH URBAN EXPANSION AREA - EDER LAND
SERVICING PROFILES
CITY OF OTTAWA

PROJECT No. : 21-1247
SCALE: VER= 1:150 HOR= 1:1500
DATE: JUN 2025
DRAWING No. 5