



TEMPORARY SEDIMENT CONTROL BASIN OUTLET
SCALE: N.T.S.

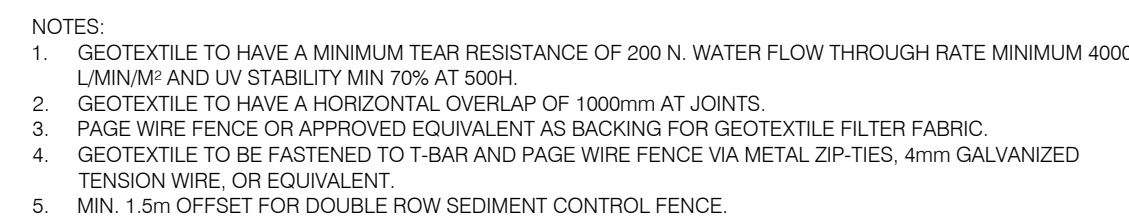

TEMPORARY SINGLE AND DOUBLE ROW SEDIMENT CONTROL FENCE
SCALE: N.T.S.

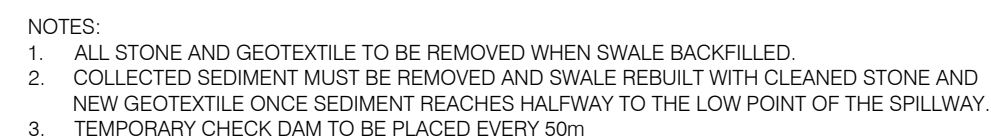


TEMPORARY ROCK CHECK DAM FLAT BOTTOM DITCH
SCALE: N.T.S.

NOTE:

1. ALL RIP-RAP IN TEMPORARY WORKS MUST BE INSTALLED OVER A GEOTEXTILE TEXEL 7618 OR APPROVED EQUIVALENT

		AA	FOR PERMITTING	B. THOMAS	V. BRUNELLE P. Eng P.E.Q. No. 100617887	2025-07-24
DRAWING No.	DESCRIPTION	REV	DESCRIPTION	PREPARED BY	CHECKED BY	DATE
REFERENCE DRAWINGS		REVISIONS				

SEAL:

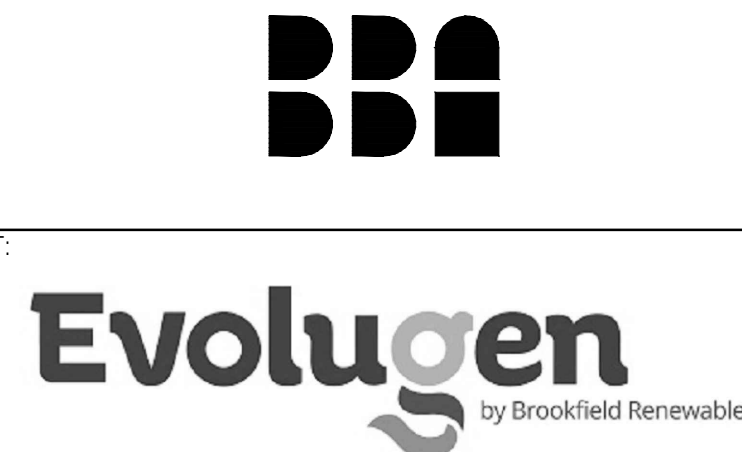

PROJECT:			
TRAIL ROAD BESS			
TITLE:			
CIVIL BESS SITE EROSION AND SEDIMENT CONTROL DETAILS DURING CONSTRUCTION			
DESIGNED BY: B. THOMAS		DRAFTED BY: A. MENESSES	
PREPARED BY: B. THOMAS		CHECKED BY: V. BRUNELLE P. Eng, P.E.O No. 100617887	
SCALE: N.T.S		DATE: 2025-07-02	
DRAWING No.: 7154024-200000-41-D10-0002		Sheet: 01	Size: A1
		Rev:	A0

