

PROVIDE AT LEAST ONE EGRESS WINDOW ON SECOND FLOOR THAT IS OPENABLE FROM THE INSIDE WITHOUT THE USE OF TOOLS, THE UNOBSTRUCTED OPEN PORTION HAVING A MIN. AREA OF 0.35 m² WITH NO DIMENSION LESS THAN 380 mm, AND HAVE A SILL HEIGHT BETWEEN 900 mm TO 1000mm ABOVE THE FLOOR. REFER TO CBC 2024, DIV. B, 9.9.10.1.



EIN STUDIO
DESIGN + VIRTUAL BUILD

[illegible]

FRONT ELEVATION

MATTAMY HOMES
(2025)
OTTAWA

**THE NEXUS
ELEVATION CR (CR)**

LTHA - CR
SHEET A2.00

SCALE $3/16" = 1'-0"$

SHEET SIZE 11x17

ISSUE DATE

2025/04/25

PROVIDE AT LEAST ONE EGRESS WINDOW ON SECOND FLOOR THAT IS OPENABLE FROM THE INSIDE WITHOUT THE USE OF TOOLS, THE UNOBSTRUCTED OPEN PORTION HAVING A MIN. AREA OF 0.35 m2 WITH NO DIMENSION LESS THAN 380 mm, AND HAVE A SILL HEIGHT BETWEEN 900 mm TO 1000mm ABOVE THE FLOOR. REFER TO CBC 2024, DIV. B, 9.9.10.1.



STUDIO
DESIGN + VIRTUAL BUILD
636 KING ST. W. 3RD FLR, TORONTO, ON
M5V 1M7. T: 647 309 7543. bim@bimstudio.ca

REAR ELEVATION

MATTAMY HOMES
(2025)
OTTAWA

**THE NEXUS
ELEVATION CR (CR)**

LTHA - CR
SHEET A2.10

SCALE $\frac{3}{16}'' = 1'-0''$

11x17

ISSUE DATE

2025/04/25

PROVIDE AT LEAST ONE EGRESS WINDOW ON SECOND FLOOR THAT IS OPENABLE FROM THE INSIDE WITHOUT THE USE OF TOOLS, THE UNOBSTRUCTED OPEN PORTION HAVING A MIN. AREA OF 0.35 m2 WITH NO DIMENSION LESS THAN 380 mm, AND HAVE A SILL HEIGHT BETWEEN 900 mm TO 1000mm ABOVE THE FLOOR. REFER TO OBC 2024, DIV. B, 9.9.10.1.



ARCHITECT DISCLAIMER
ORGANICA STUDIO - INC AND BIMSTUDIO INC. RETAINS THE COPYRIGHT IN ALL DRAWINGS, PLANS, SKETCHES, AND ALL DIGITAL INFORMATION. THEY MAY NOT BE COPIED OR USED FOR ANY OTHER PROJECTS OR PURPOSES OR DISTRIBUTED WITHOUT THE WRITTEN CONSENT OF ORGANICA STUDIO - INC AND BIMSTUDIO INC. THE CONTRACTOR / BUILDER MUST VERIFY ALL DIMENSIONS ON THE JOB AND REPORT ANY DISCREPANCY TO THE DESIGNER BEFORE PROCEEDING WITH THE WORK. DRAWINGS ARE NOT TO BE SEALED. ALL DRAWINGS AND SPECIFICATIONS ARE INSTRUMENTS OF SERVICE AND THE COPYRIGHT PROPERTY OF THE DESIGNER AND MUST BE RETURNED UPON REQUEST.

ENGINEER STAMP

ARCHITECT STAMP

FRONT ELEVATION

MATTAMY HOMES
(2025)
OTTAWA

THE ODYSSEY
ELEVATION CR (CR)

LTHB - CR
SHEET A2.00

SCALE $\frac{3}{16}" = 1'-0"$

SHEET SIZE 11x17

ISSUE DATE

2025/04/25

PROVIDE AT LEAST ONE EGRESS WINDOW ON SECOND FLOOR THAT IS OPENABLE FROM THE INSIDE WITHOUT THE USE OF TOOLS, THE UNOBSTRUCTED OPEN PORTION HAVING A MIN. AREA OF 0.35 m2 WITH NO DIMENSION LESS THAN 380 mm, AND HAVE A SILL HEIGHT BETWEEN 900 mm TO 1000mm ABOVE THE FLOOR. REFER TO OBC 2024, DIV. B, 9.9.10.1.



ARCHITECT DISCLAIMER
THE COPYRIGHT IN ALL DRAWINGS, PLANS, SKETCHES, AND ALL DIGITAL INFORMATION THEY MAY NOT BE COPIED OR USED FOR ANY OTHER PROJECTS OR PURPOSES OR DISTRIBUTED WITHOUT THE WRITTEN CONSENT OF ORGANICA STUDIO + NC AND BINMISTUDIO INC. THE CONTRACTOR/BUILDER MUST VERIFY ALL DIMENSIONS ON THE JOB AND REPORT ANY DISCREPANCY TO THE DESIGNER BEFORE PROCEEDING WITH THE WORK. DRAWINGS ARE NOT TO BE SCALED. ALL DRAWINGS AND SPECIFICATIONS ARE INSTRUMENTS OF SERVICE AND THE COPYRIGHT PROPERTY OF THE DESIGNER AND MUST BE RETURNED UPON REQUEST.



DESIGN + VIRTUAL BUILD
KING ST W, 3RD FLR, TORONTO
M7, T: 647 309 7543, bm@einstudio.com

ENGINEER STAMP

ARCHITECT STAMP

REAR ELEVATION

MATTAMY HOMES
(2025)
OTTAWA

**THE ODYSSEY
ELEVATION CR (CR)**

LTHB - CR
SHEET A2.10

SCALE 3/16" = 1'-0"


SHEET SIZE 11x17

ISSUE DATE

2025/04/25

LIMIT WINDOW OPENING TO 100mm IF TOP OF THE WINDOW SILL IS LOCATED LESS THAN 900mm (3'-0") ABOVE THE FIN. FLOOR AND THE DISTANCE FROM THE FIN. FLOOR TO THE ADJACENT GRADE IS GREATER THAN 1800mm (5'-11"). AS PER OBC 2024, DIV. B, 9.8.8.1.

PROVIDE AT LEAST ONE EGRESS WINDOW ON SECOND FLOOR THAT IS OPENABLE FROM THE INSIDE WITHOUT THE USE OF TOOLS, THE UNOBSTRUCTED OPEN PORTION HAVING A MIN. AREA OF 0.35 m2 WITH NO DIMENSION LESS THAN 380 mm, AND HAVE A SILL HEIGHT BETWEEN 900 mm TO 1000mm ABOVE THE FLOOR. REFER TO OBC 2024, DIV. B, 9.9.10.1.

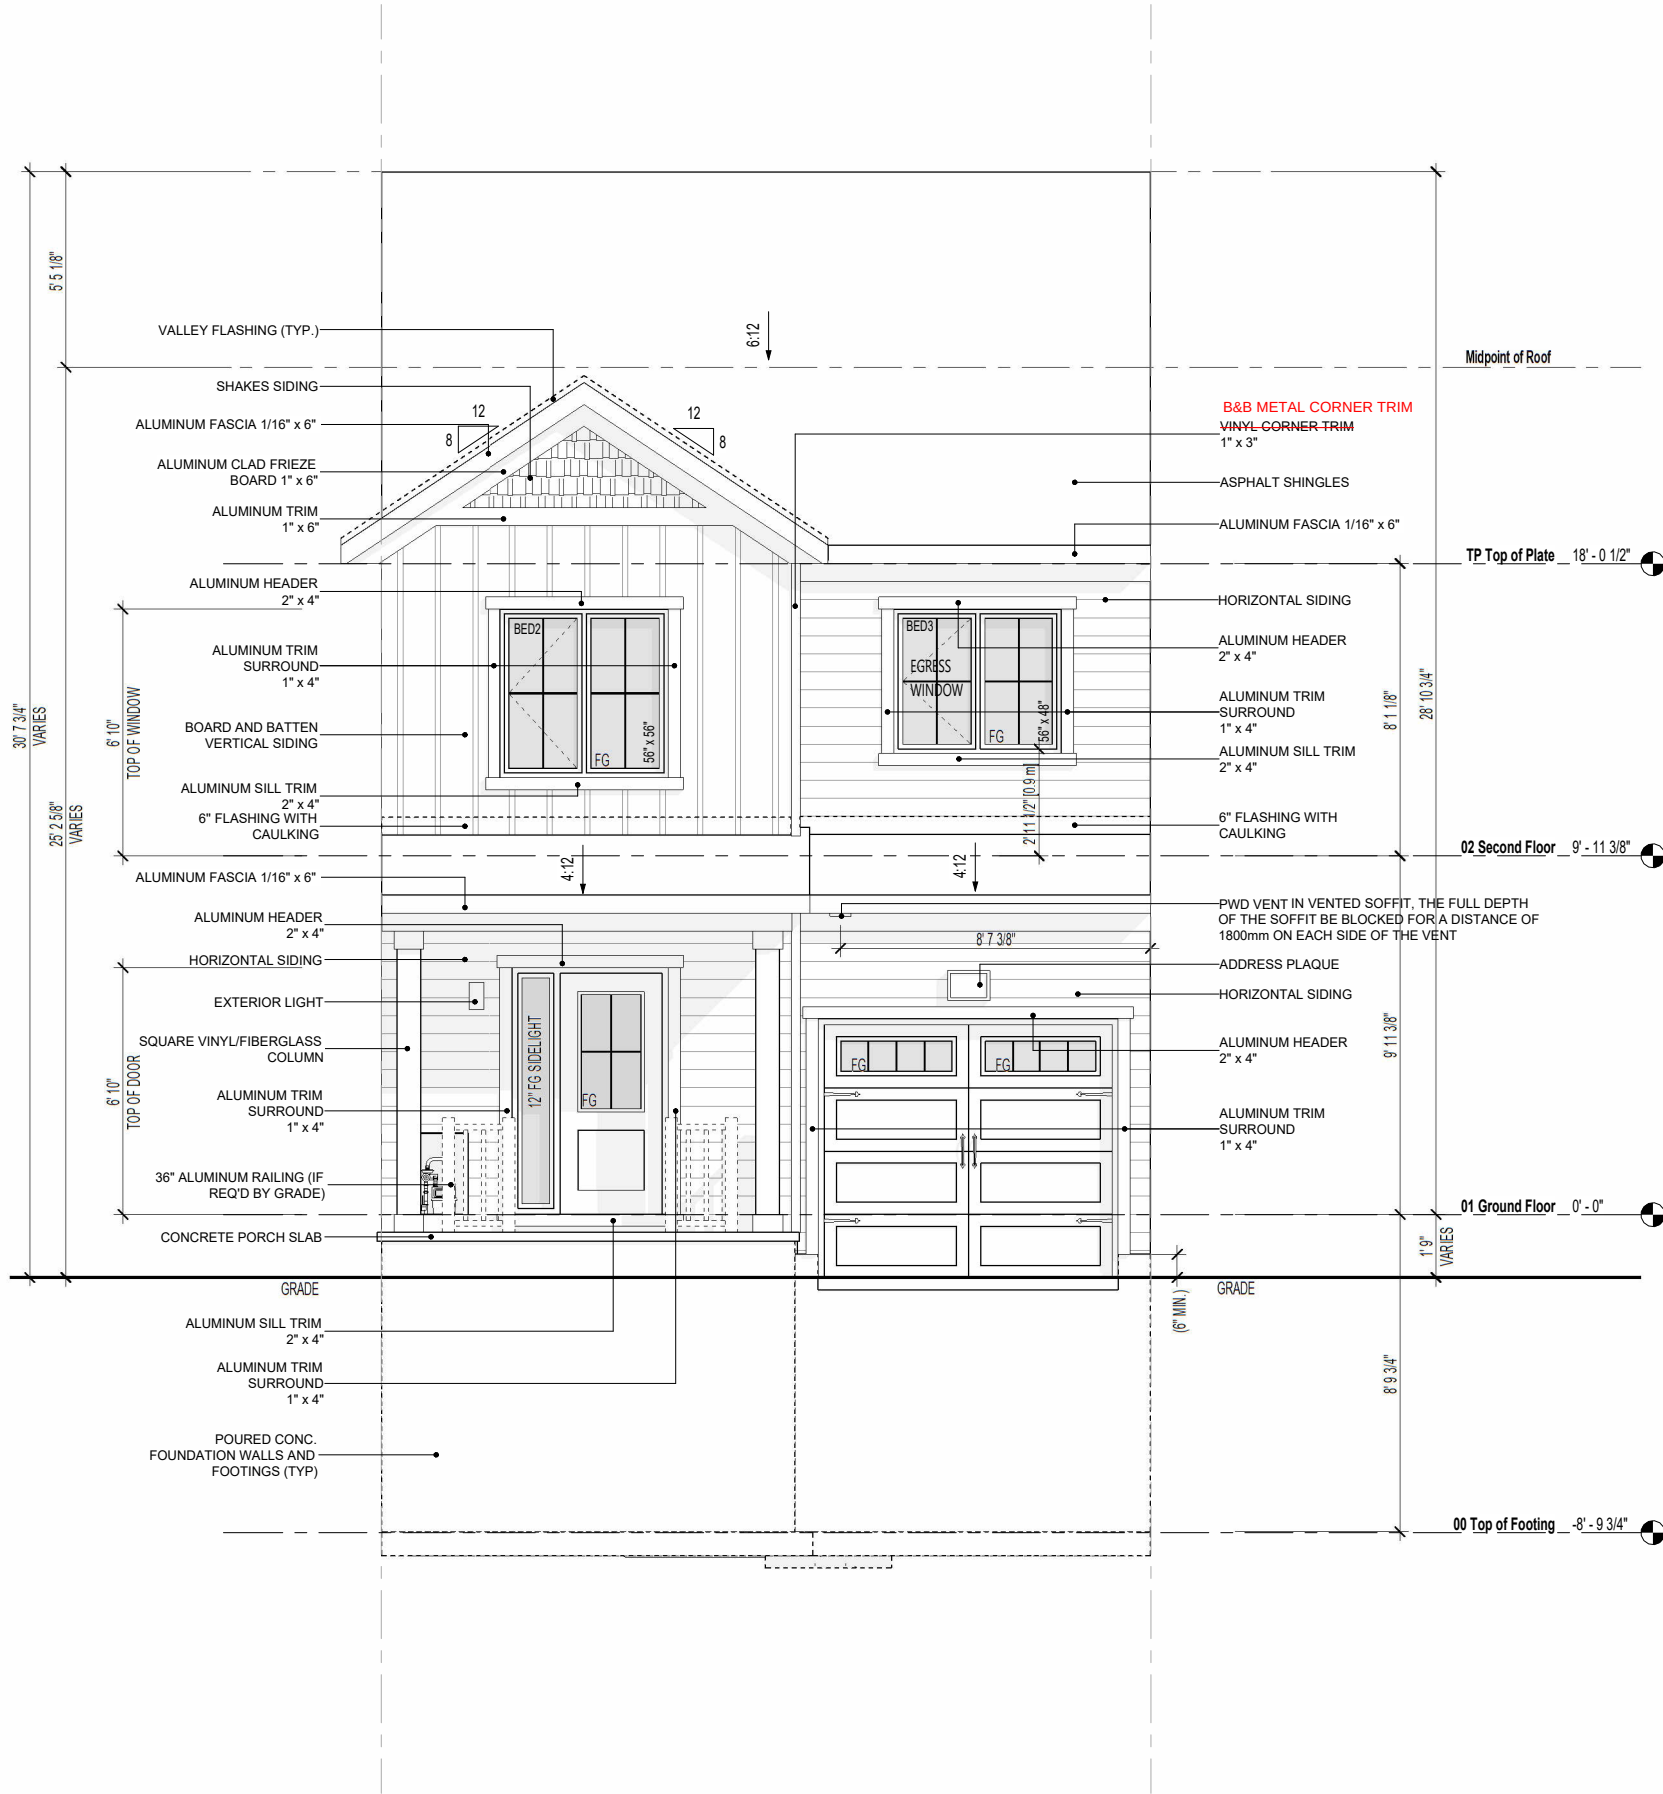

ISSUED / REVISION CHART	
NO.	DATE
1	ISSUED FOR COORDINATION
2	DATE
3	DATE
PROVIDE AT LEAST ONE EGRESS WINDOW ON SECOND FLOOR THAT IS OPENABLE FROM THE INSIDE WITHOUT THE USE OF TOOLS, THE UNOBSTRUCTED OPEN PORTION HAVING A MIN. AREA OF 0.35 m² WITH NO DIMENSION LESS THAN 380 mm, AND HAVE A SILL HEIGHT BETWEEN 900 mm TO 1000mm ABOVE THE FLOOR. REFER TO OBC 2024, DIV. 8, 9.9.10.1.



ARCHITECT DISCLAIMER
THE COPYRIGHT IN ALL DRAWINGS, PLANS, SKETCHES, AND ALL DIGITAL INFORMATION, THEY OR ANY OTHER COPIED OR USED FOR ANY OTHER PROJECT OR PURPOSE OR DISTRIBUTED WITHOUT THE WRITTEN CONSENT OF ORGANICA STUDIO + INC AND B1M2STUDIO + INC. THE CONTRACTOR / BUILDER MUST VERIFY ALL DIMENSIONS ON THE JOB AND REPORT ANY DISCREPANCY TO THE DESIGNER BEFORE PROCEEDING WITH THE WORK. DRAWINGS ARE NOT TO BE SCALED. ALL DRAWINGS AND SPECIFICATIONS ARE INSTRUMENTS OF SERVICE AND THE COPYRIGHT PROPERTY OF THE DESIGNER AND MUST BE RETURNED UPON REQUEST.

REAR ELEVATION


MATTAMY HOMES
(2025)
OTTAWA

**THE EQUINOX
ELEVATION CR (CR)**

LTHC - CR
SHEET A2.10

ISSUE DATE **2025/04/25**

[illegible]

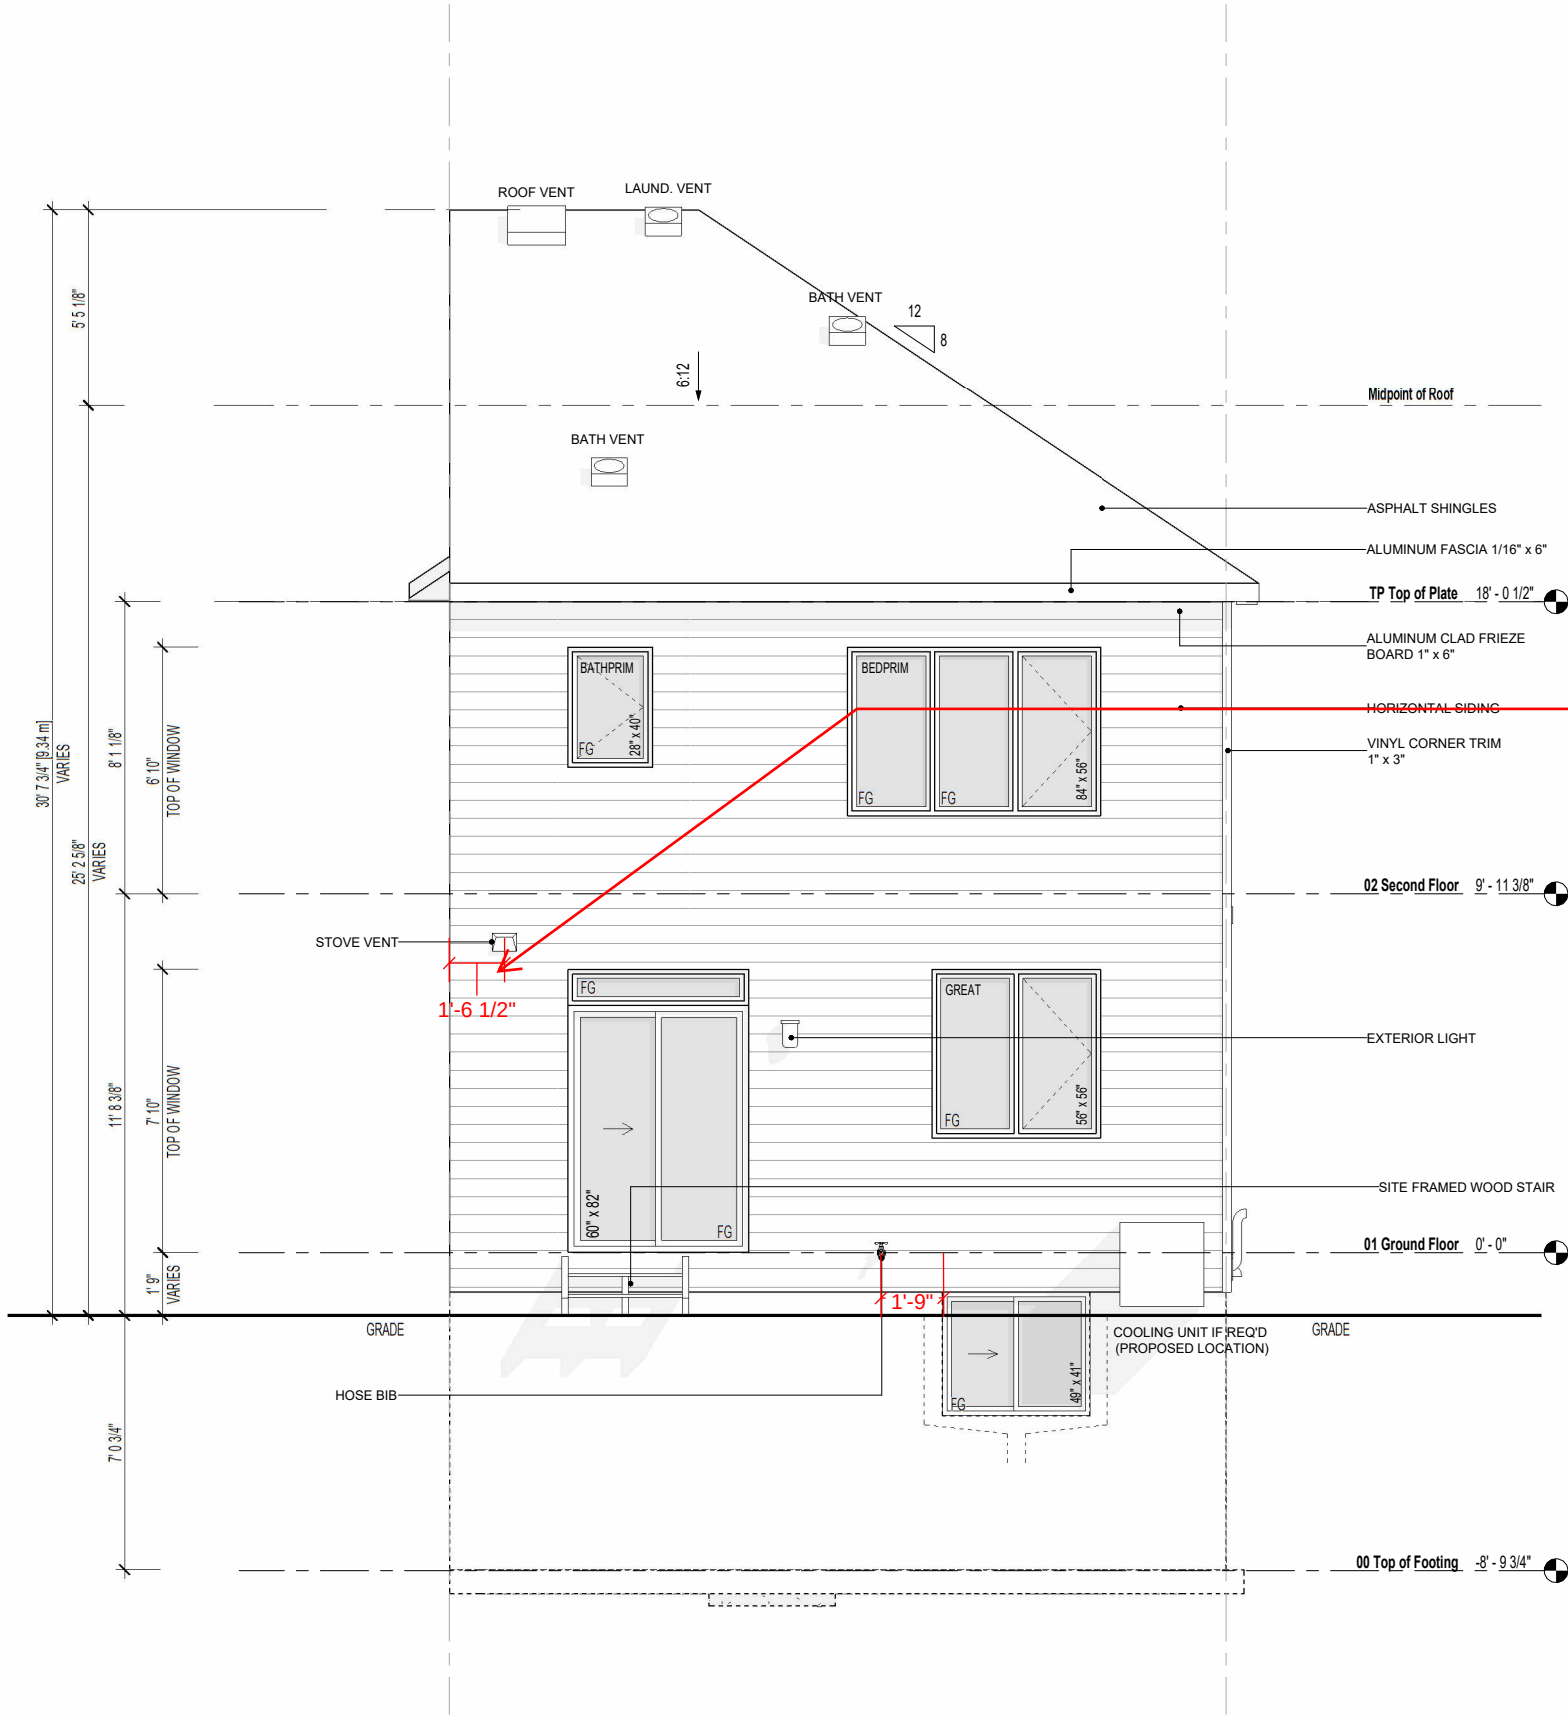

DIM C/L OF ALL
EXTERIOR VENTS

ARCHITECT STAMP

ARCHITECT DISCLAIMER
ORGANICA STUDIO INC. RETAINS THE COPYRIGHT IN ALL DRAWINGS, PLANS, SKETCHES AND ALL DIGITAL INFORMATION. THEY MAY NOT BE REPRODUCED OR TRANSMITTED IN ANY FORM OR BY ANY MEANS, ELECTRONIC OR MECHANICAL, WITHOUT THE WRITTEN CONSENT OF ORGANICA STUDIO INC. AND THE CONTRACTOR/BUILDER MUST PROCEED WITH THE WORK DRAWINGS ARE NOT TO BE USED FOR ANY OTHER PROJECTS WITHOUT THE WRITTEN CONSENT OF THE DESIGNER AND MUST BE RETURNED TO THE DESIGNER UPON REQUEST.

ENGINEER STAMP

ISSUED / REVISION CHART

NO.	DESCRIPTION	DATE
1	ISSUED	2024-08-30
2	REVISION	2024-08-30
3	REVISION	2024-08-30
4	REVISION	2024-08-30
5	REVISION	2024-08-30
6	REVISION	2024-08-30
7	REVISION	2024-08-30
8	REVISION	2024-08-30
9	REVISION	2024-08-30
10	REVISION	2024-08-30

REAR ELEVATION

MATTANY HOMES
OXFORD VILLAGE (2024)
OTTAWA

THE NOVA END
ELEVATION CR (CR)

LTHD - CR
SHEET A2.10

ISSUE DATE


SHEET SIZE

SCALE

3/16" = 1'-0"

11x17

2024/08/30

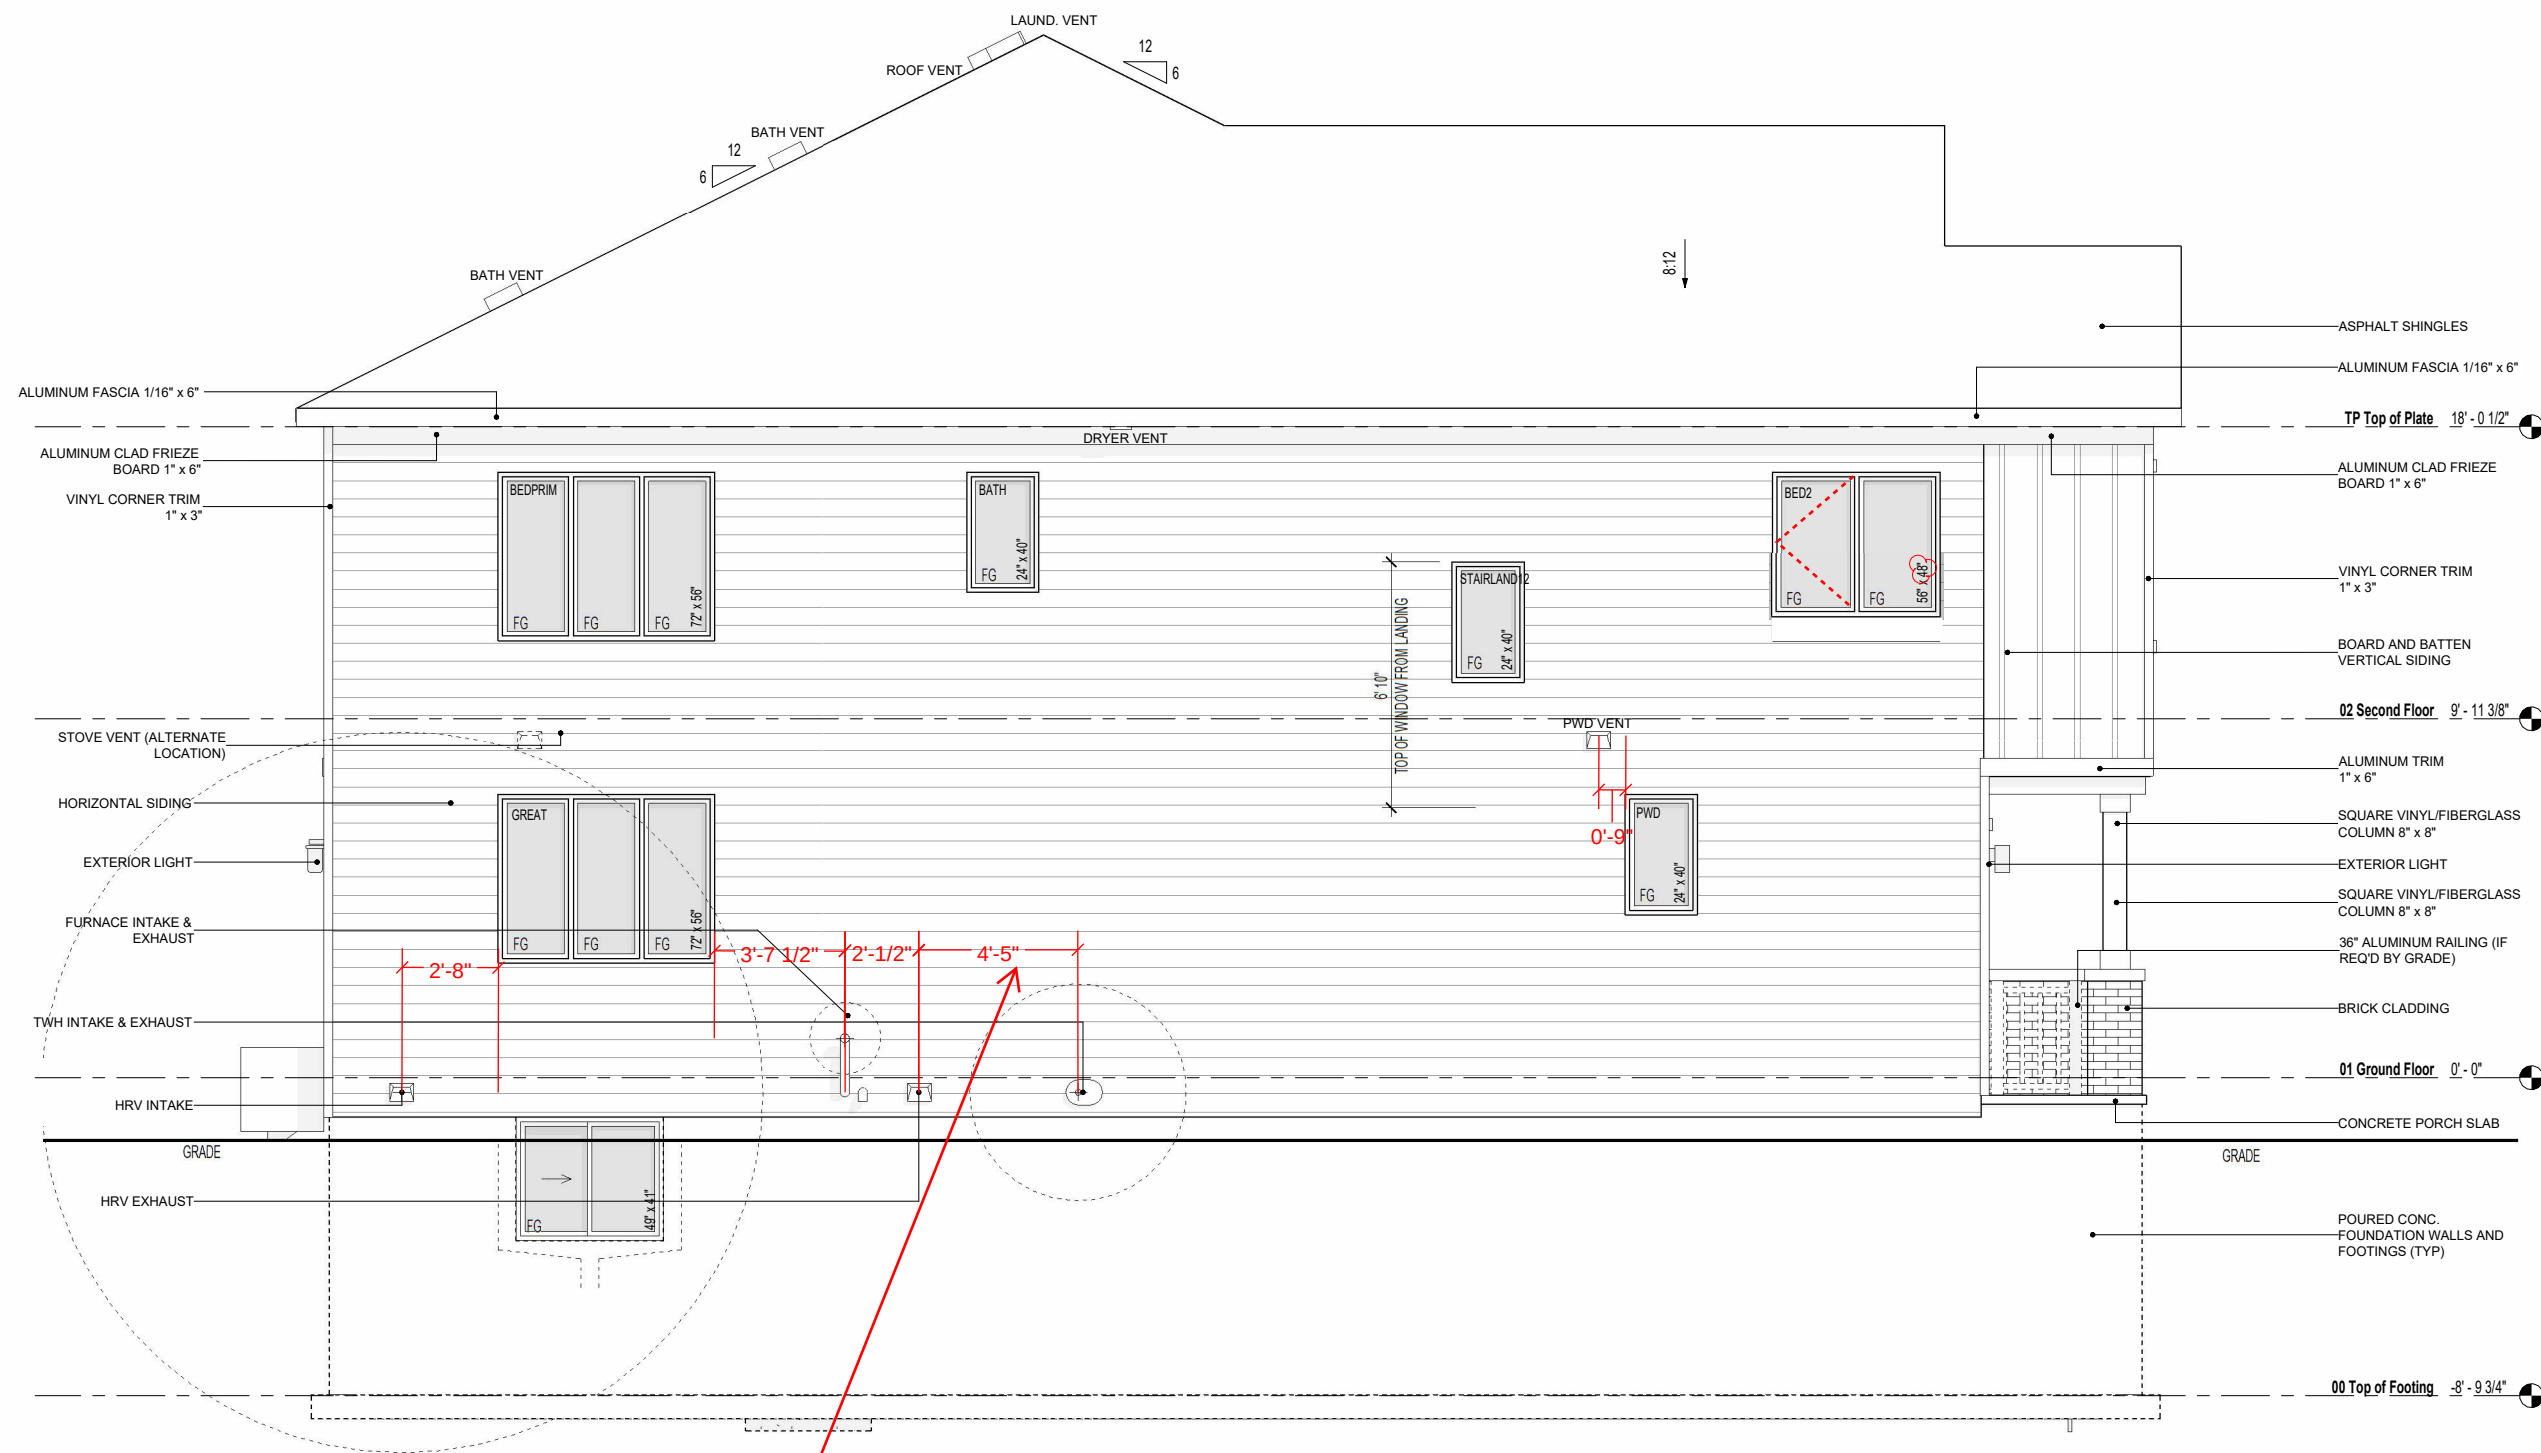


DIM C/L OF EXTERIOR VENTS





PROVIDE AT LEAST ONE EGRESS WINDOW ON SECOND FLOOR THAT IS OPENABLE FROM THE INSIDE WITHOUT THE USE OF TOOLS, THE UNOBSTRUCTED OPEN PORTION HAVING A MIN. AREA OF 0.35 m² WITH NO DIMENSION LESS THAN 380 mm, AND HAVE A SILL HEIGHT BETWEEN 900 mm TO 1000mm ABOVE THE FLOOR. REFER TO OBC 2024, DIV. B, 9.9.10.1.

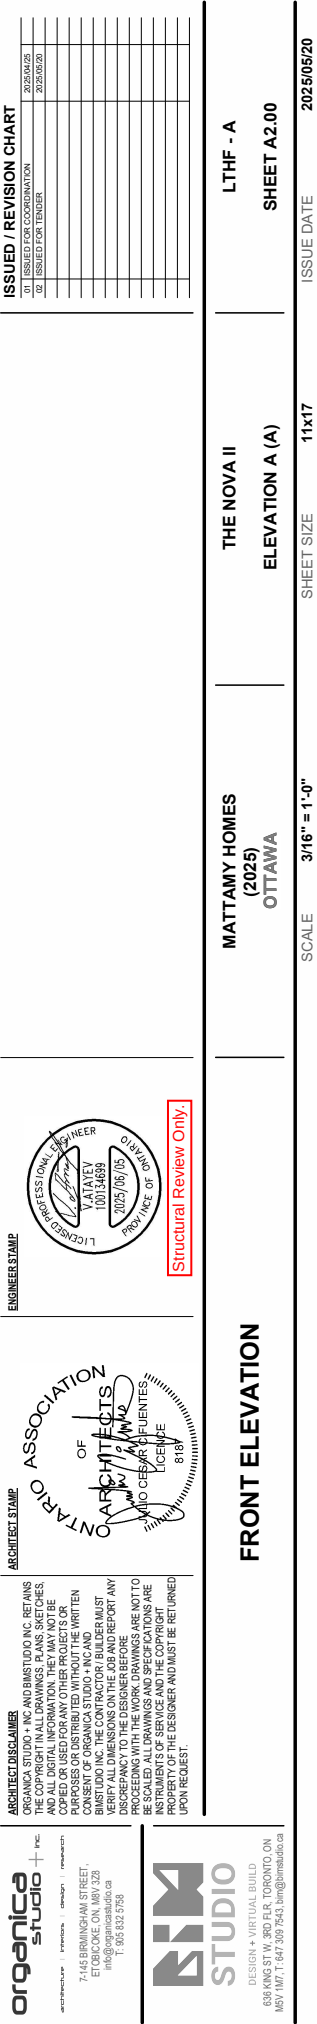

PROVIDE AT LEAST ONE EGRESS WINDOW ON SECOND FLOOR THAT IS OPENABLE FROM THE INSIDE WITHOUT THE USE OF TOOLS, THE UNOBSTRUCTED OPEN PORTION HAVING A MIN. AREA OF 0.35 m2 WITH NO DIMENSION LESS THAN 380 mm, AND HAVE A SILL HEIGHT BETWEEN 900 mm TO 1000mm ABOVE THE FLOOR. REFER TO OBC 2024, DIV. 9, 9.9.10.1.

