

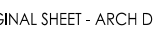
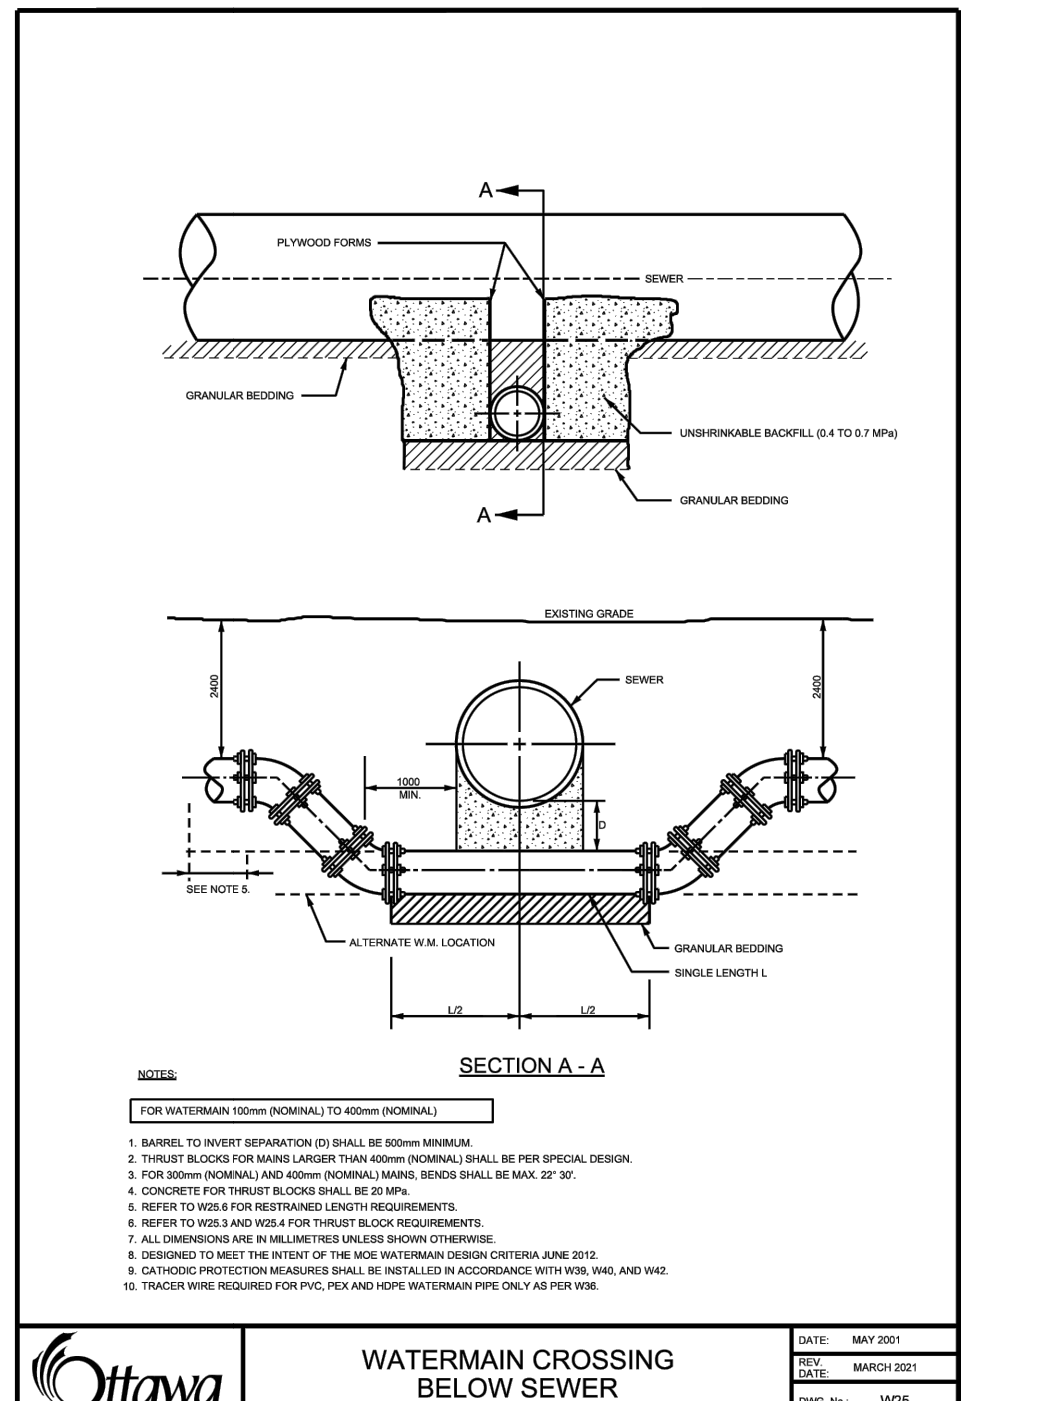
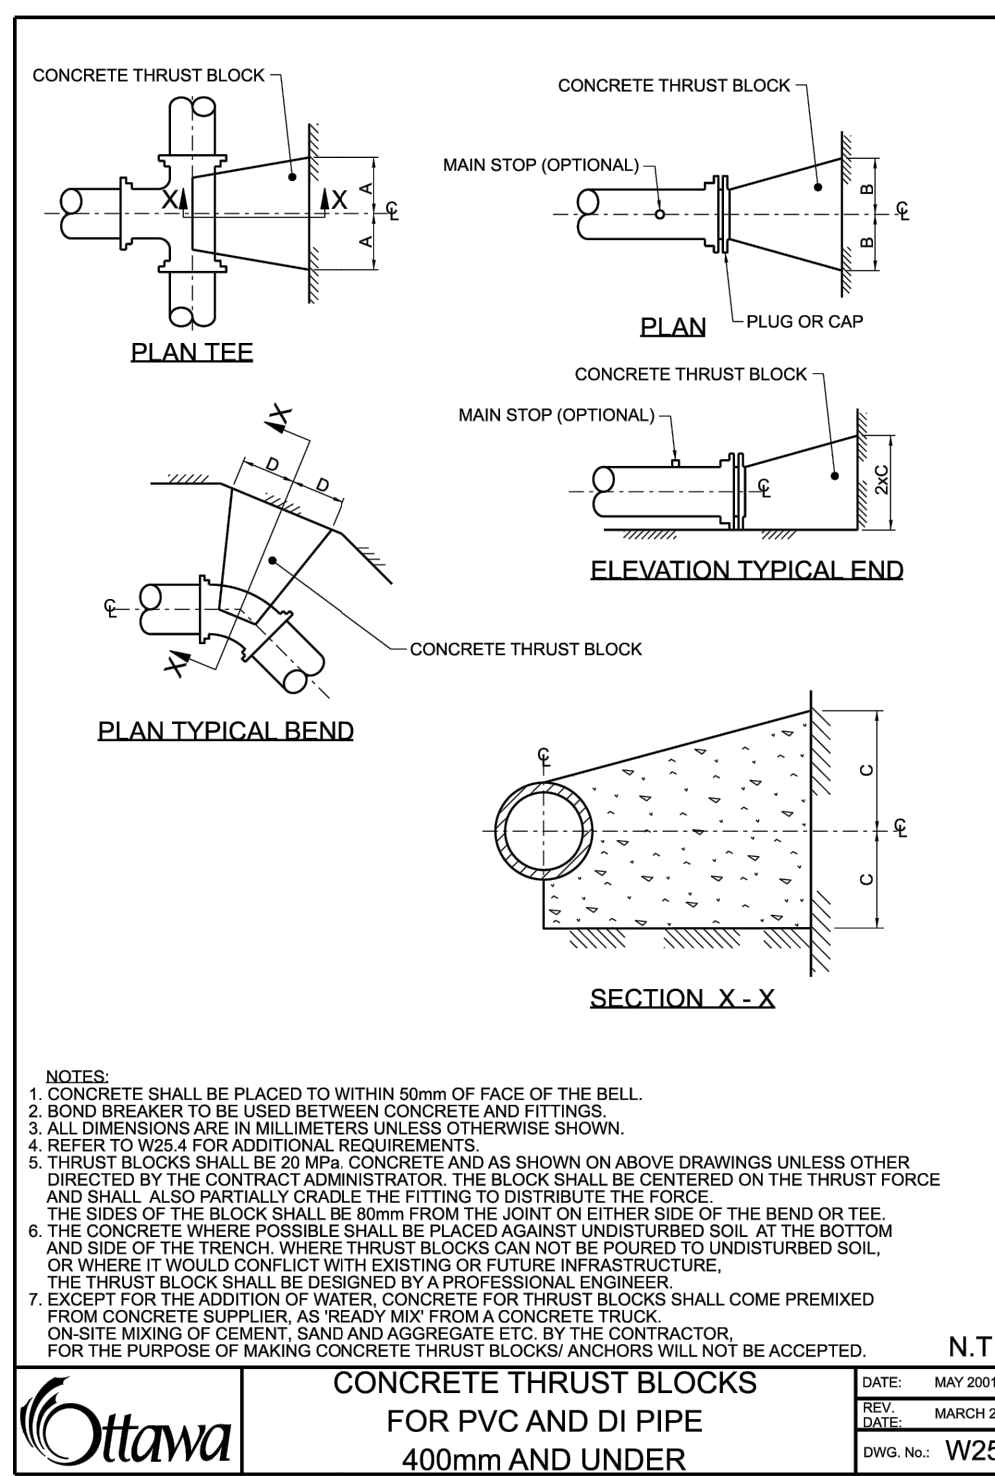
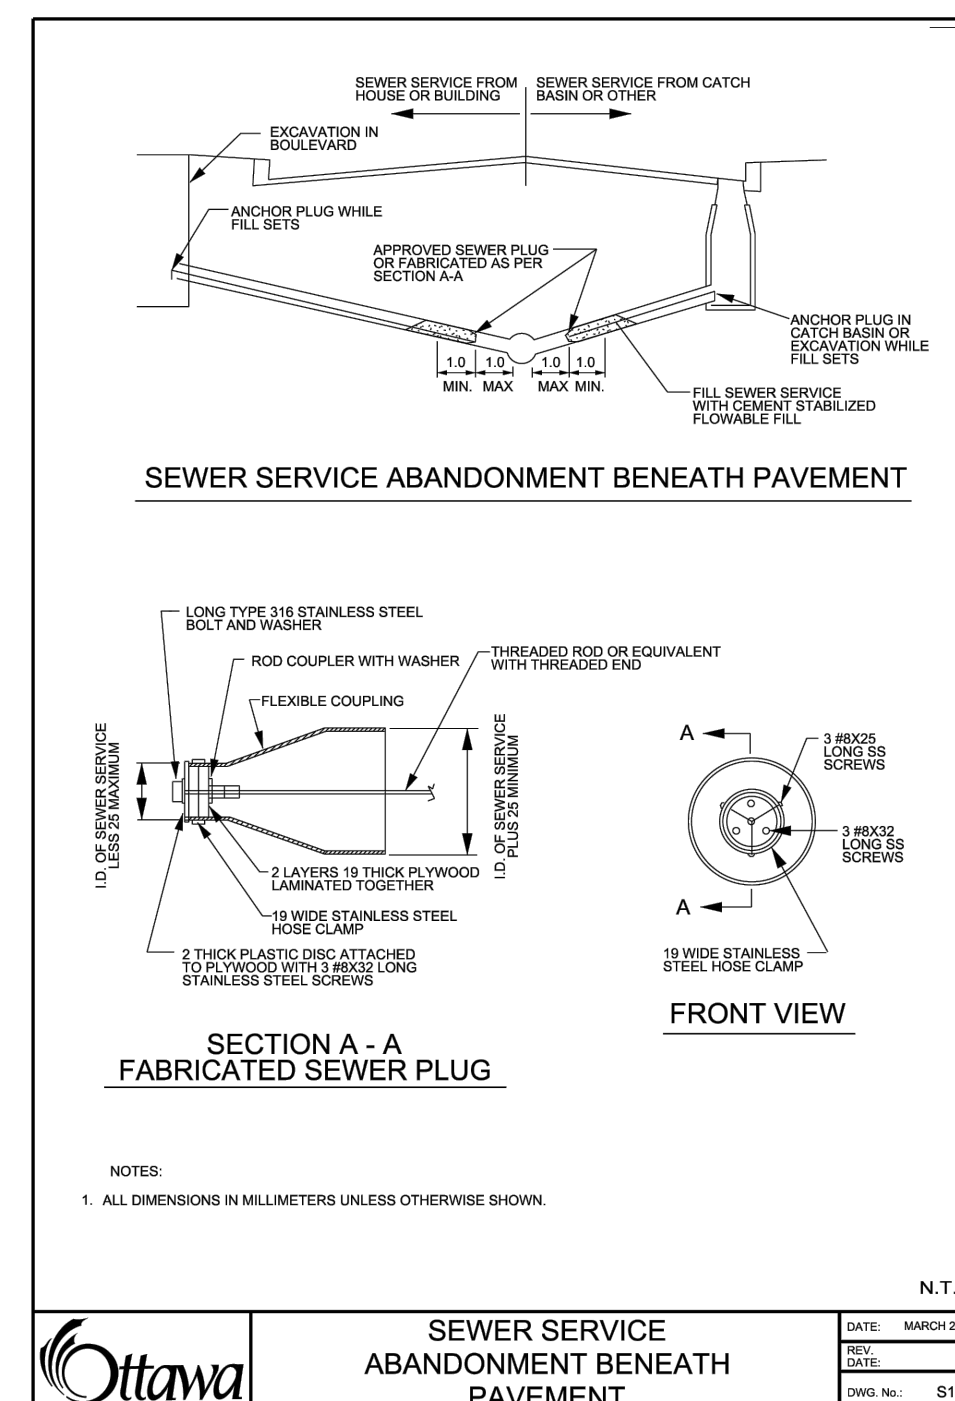


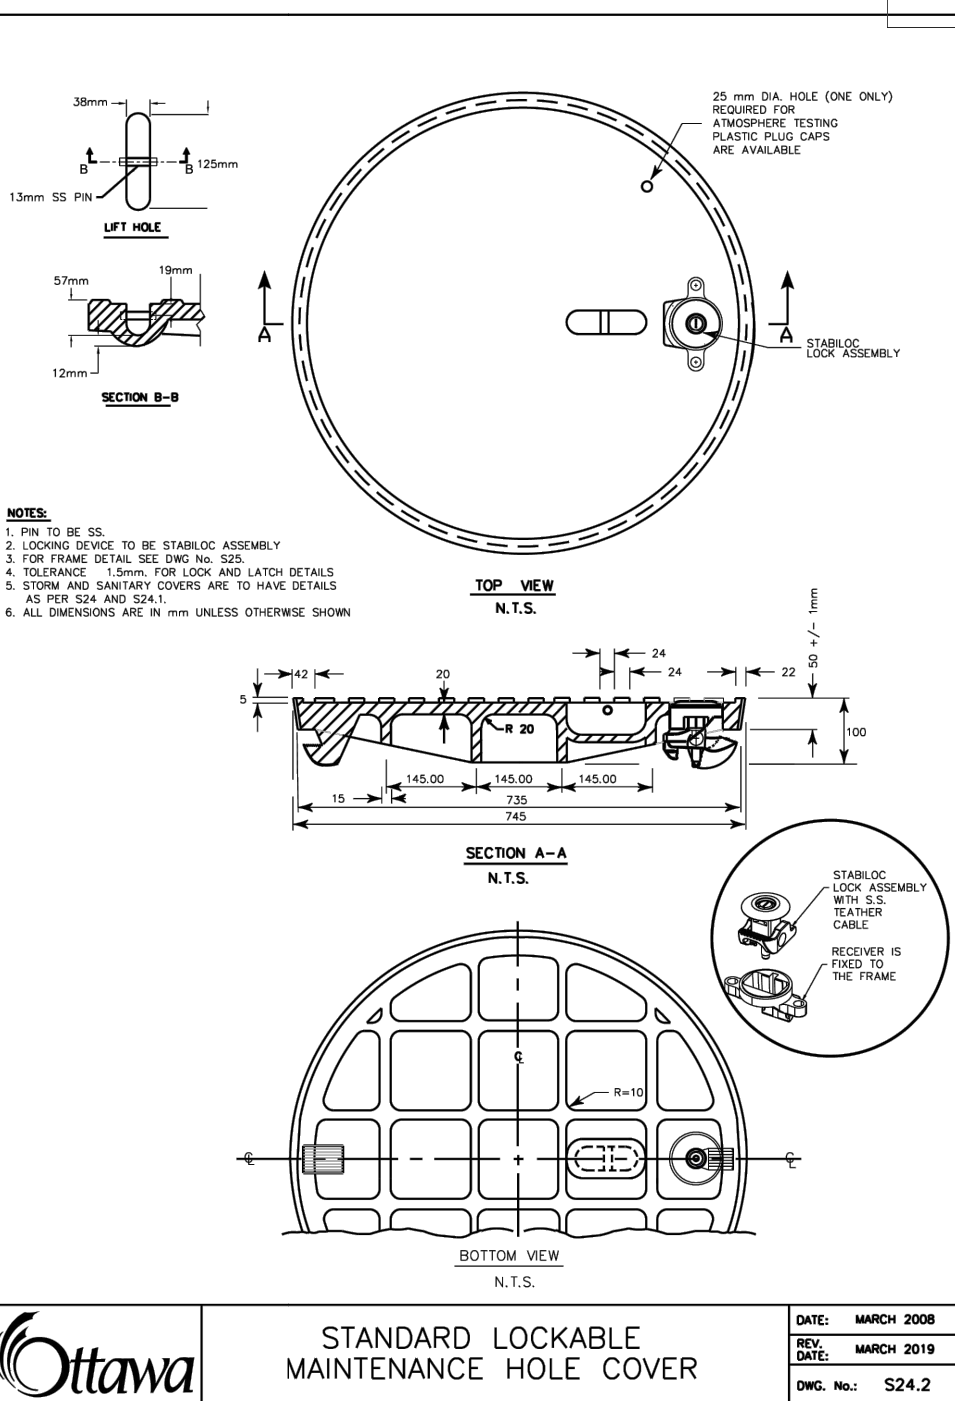

Legend

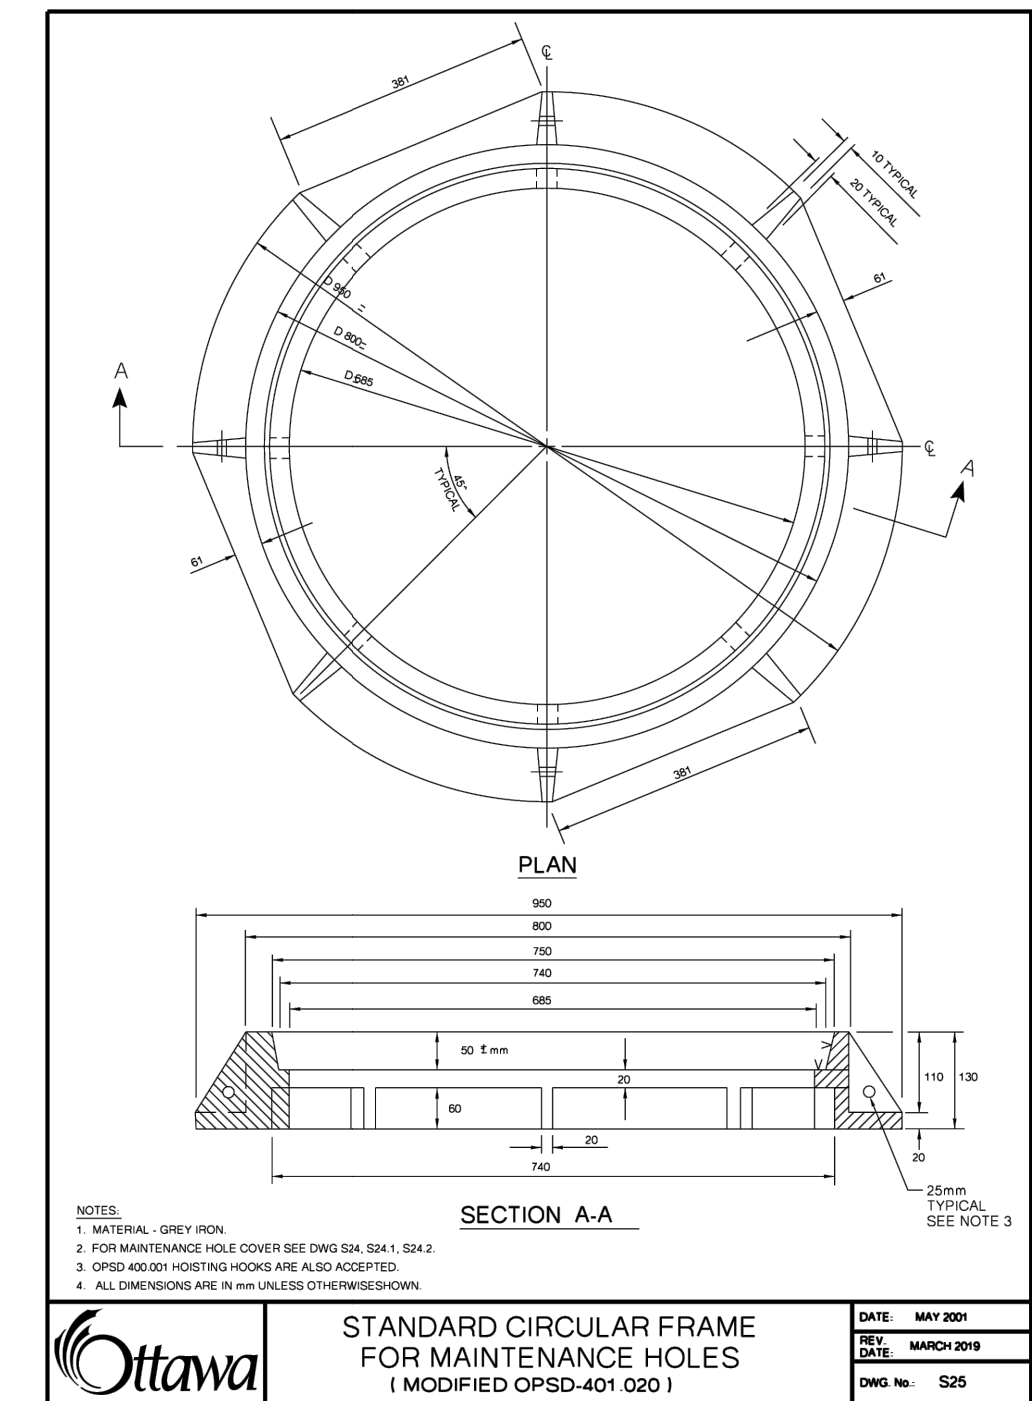

Client/Project	
Mattamy Homes	
HMB PHASE 7	
OTTAWA, ON	
Title	
DETAILS SHEET	
Project No.	Scale
160402143	
Drawing No.	Sheet
DS-1	1
	Revision