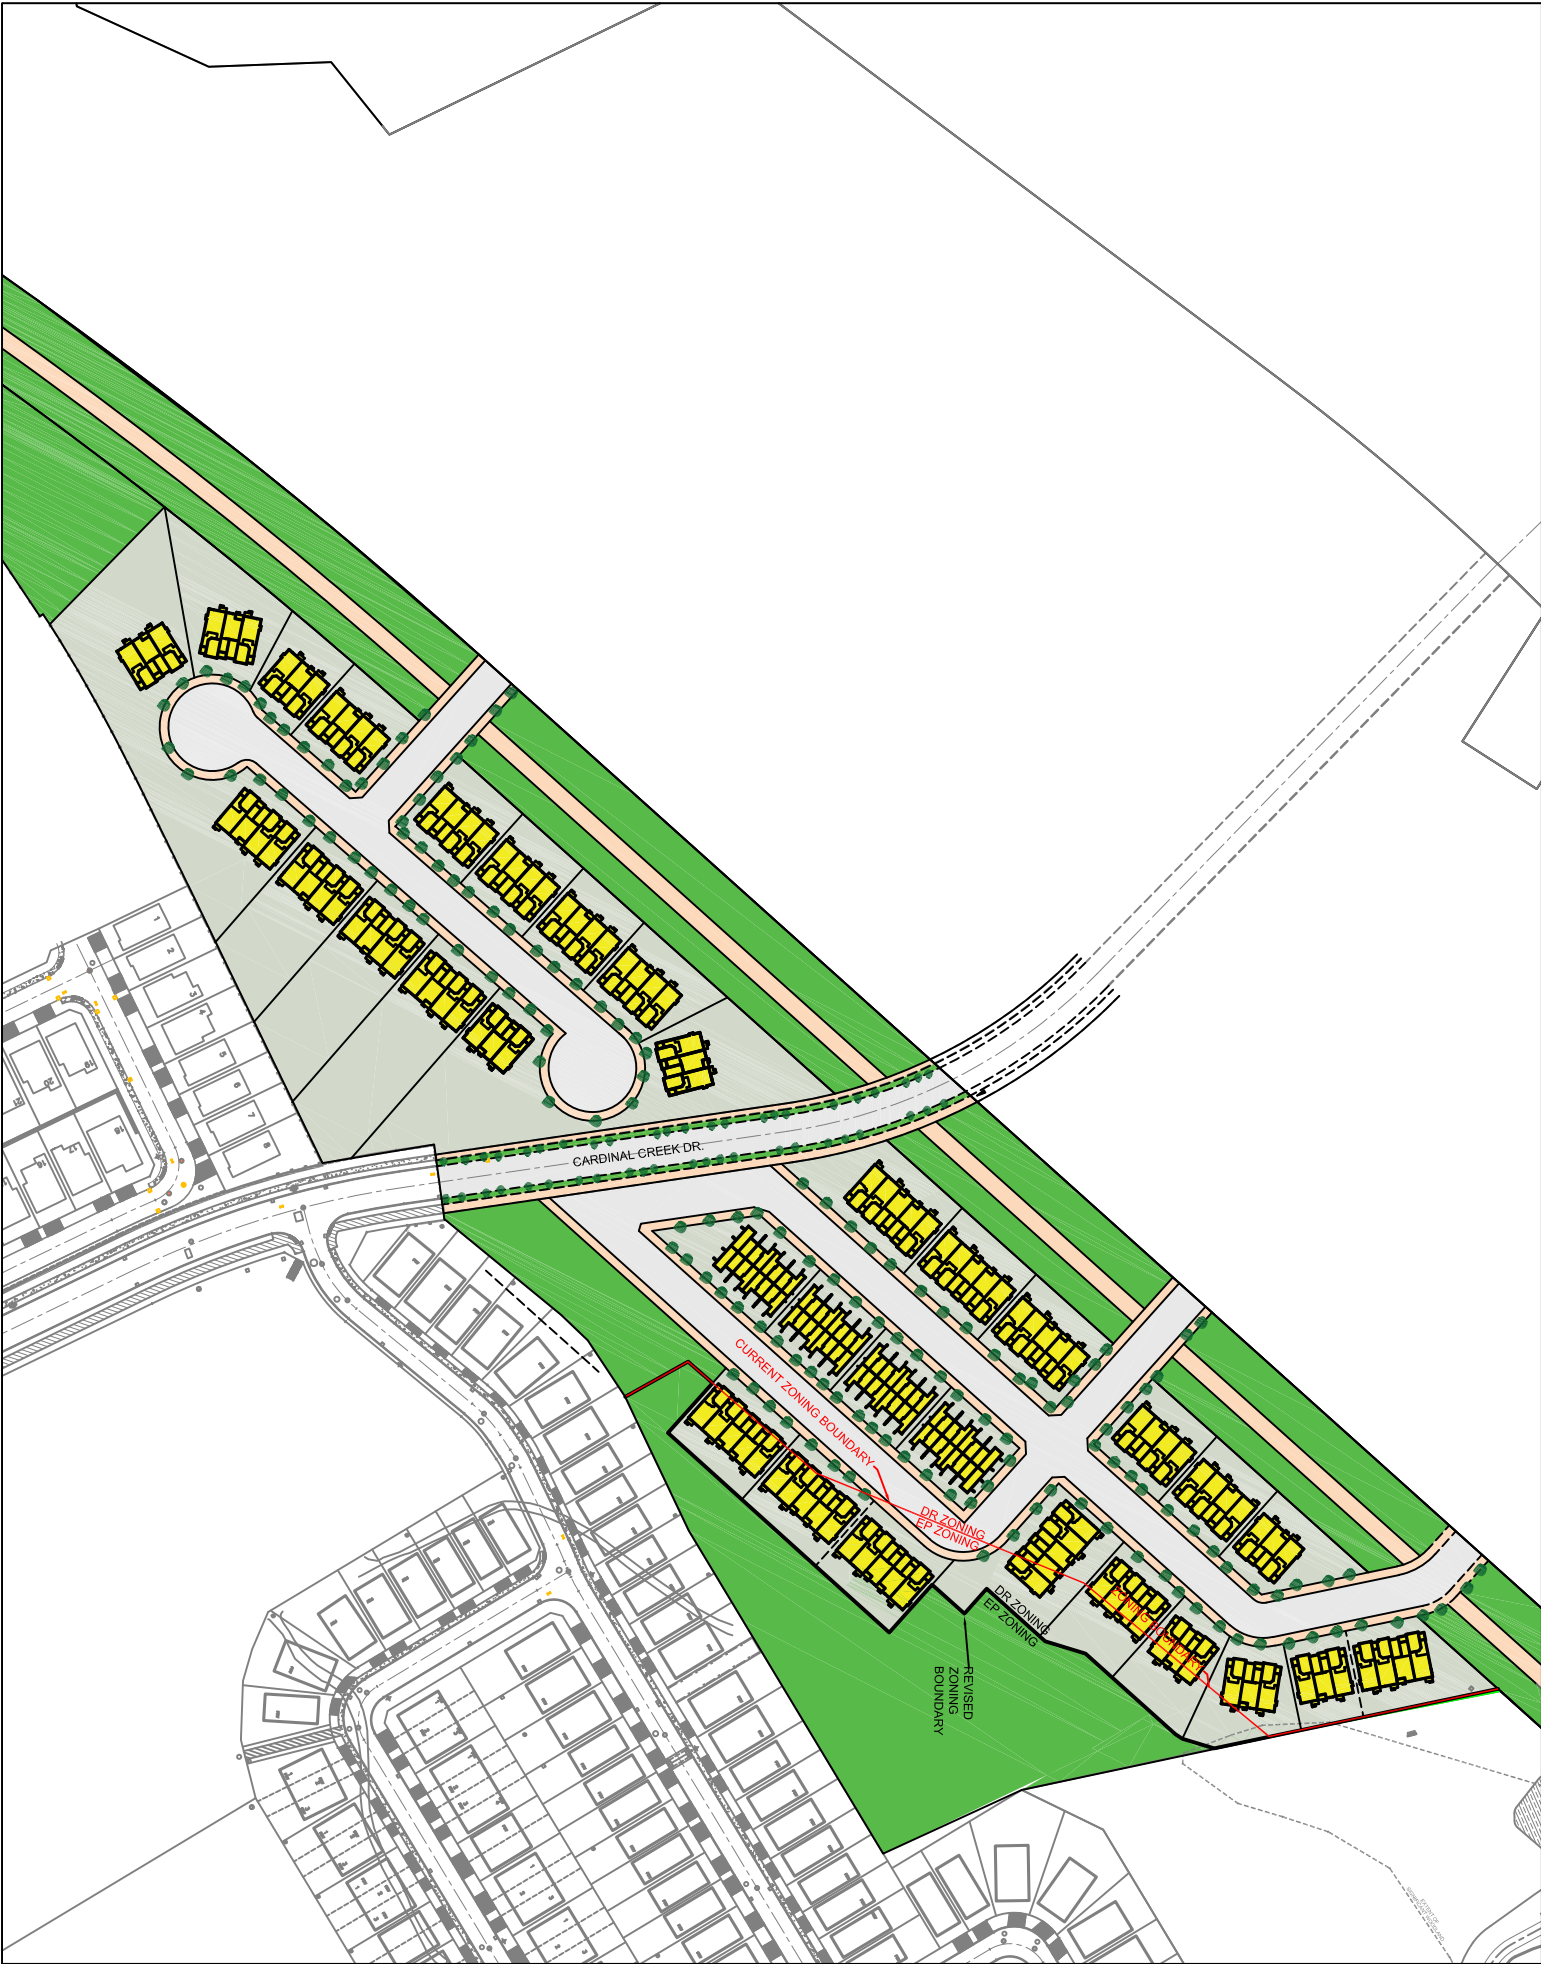


KEY PLAN

NOT TO SCALE

NOTE:

This is a concept plan only. Future changes including pathways will be confirmed through the final plan of subdivision and zoning by-law and are to be finalized through a subdivision landscaping plan.

ZONING:

Current Zoning Application - EP to DR

2		
1	ISSUED FOR REVIEW	9/19/2023
NO.	REVISION	DATE



TAMARACK
DEVELOPMENTS CORPORATION

2477 Algonquin Road, South
Ottawa, Ontario, K1V 6T3
Tel: (613) 739-3848
Fax: (613) 739-7884

DWG TITLE

CONCEPT PLAN
FOR CITY

DATE DRAWN:	Sept 19 2023	SCALE:	N.T.S.
DRAWN:	SA	TITLE BLOCK:	
CHECKED:		DWG. NO.:	A-1