
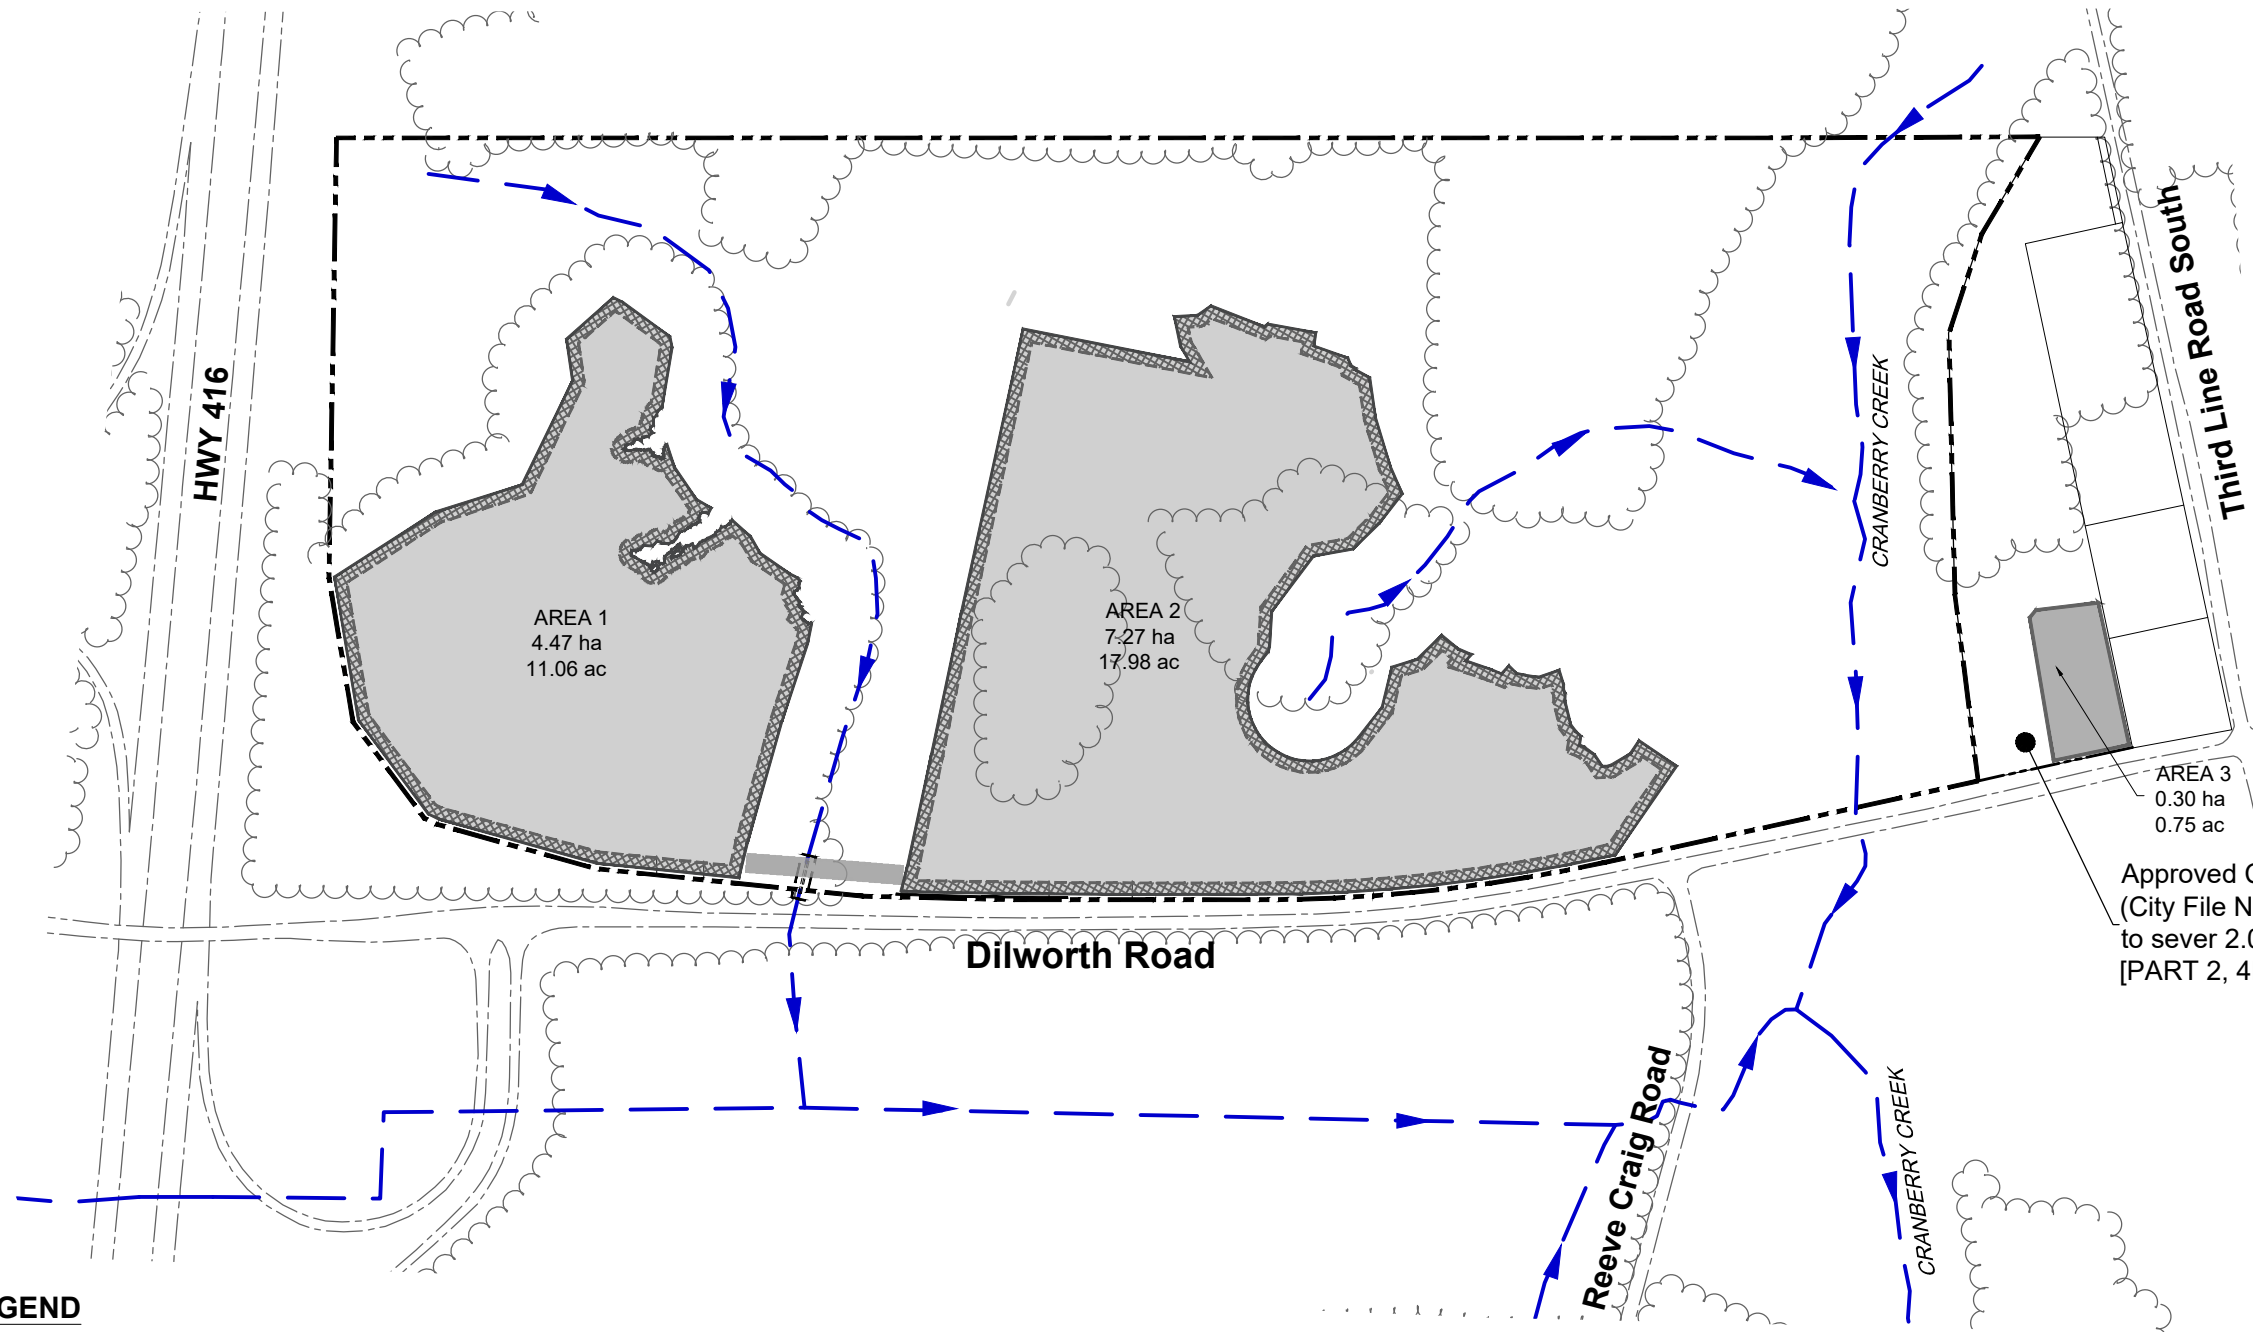


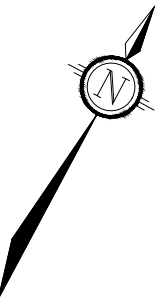

LEGEND

- Site Boundary
(GEMTEC, Grading Plan Post Cut-Fill Work, Dated October 24, 2023)
- Watercourse
(GEMTEC, Grading Plan Post Cut-Fill Work, Dated October 24, 2023)
- Treeline
(GEMTEC, Grading Plan Post Cut-Fill Work, Dated October 24, 2023)
- Developable Area
(GEMTEC, Grading Plan Post Cut-Fill Work, Dated October 24, 2023)
- 6.0m Access Allowance

Engineers, Planners & Landscape Architects
Suite 200, 240 Michael Cowpland Drive
Ottawa, Ontario, Canada K2M 1P6

Telephone (613) 254-9643
Facsimile (613) 254-5867
Website www.novatech-eng.com

2095 DILWORTH ROAD		
DEVELOPABLE AREA		
SCALE		
1 : 4000		
DATE	JOB	FIGURE
OCT 2025	123081	5