
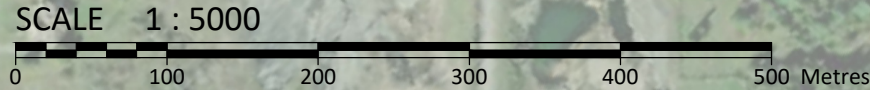


DISCLAIMER

THE INFORMATION SHOWN ON THIS SKETCH IS FOR INFORMATIONAL AND CONCEPTUAL PURPOSES ONLY. THIS PLAN IS NOT A CADASTRAL SURVEY. THE PROPERTY BOUNDARIES SHOWN HEREON HAVE BEEN DERIVED FROM PUBLICLY AVAILABLE INFORMATION AND ONLINE MAPPING, AND DO NOT IMPLY ANY GUARANTEE OF ACCURACY.

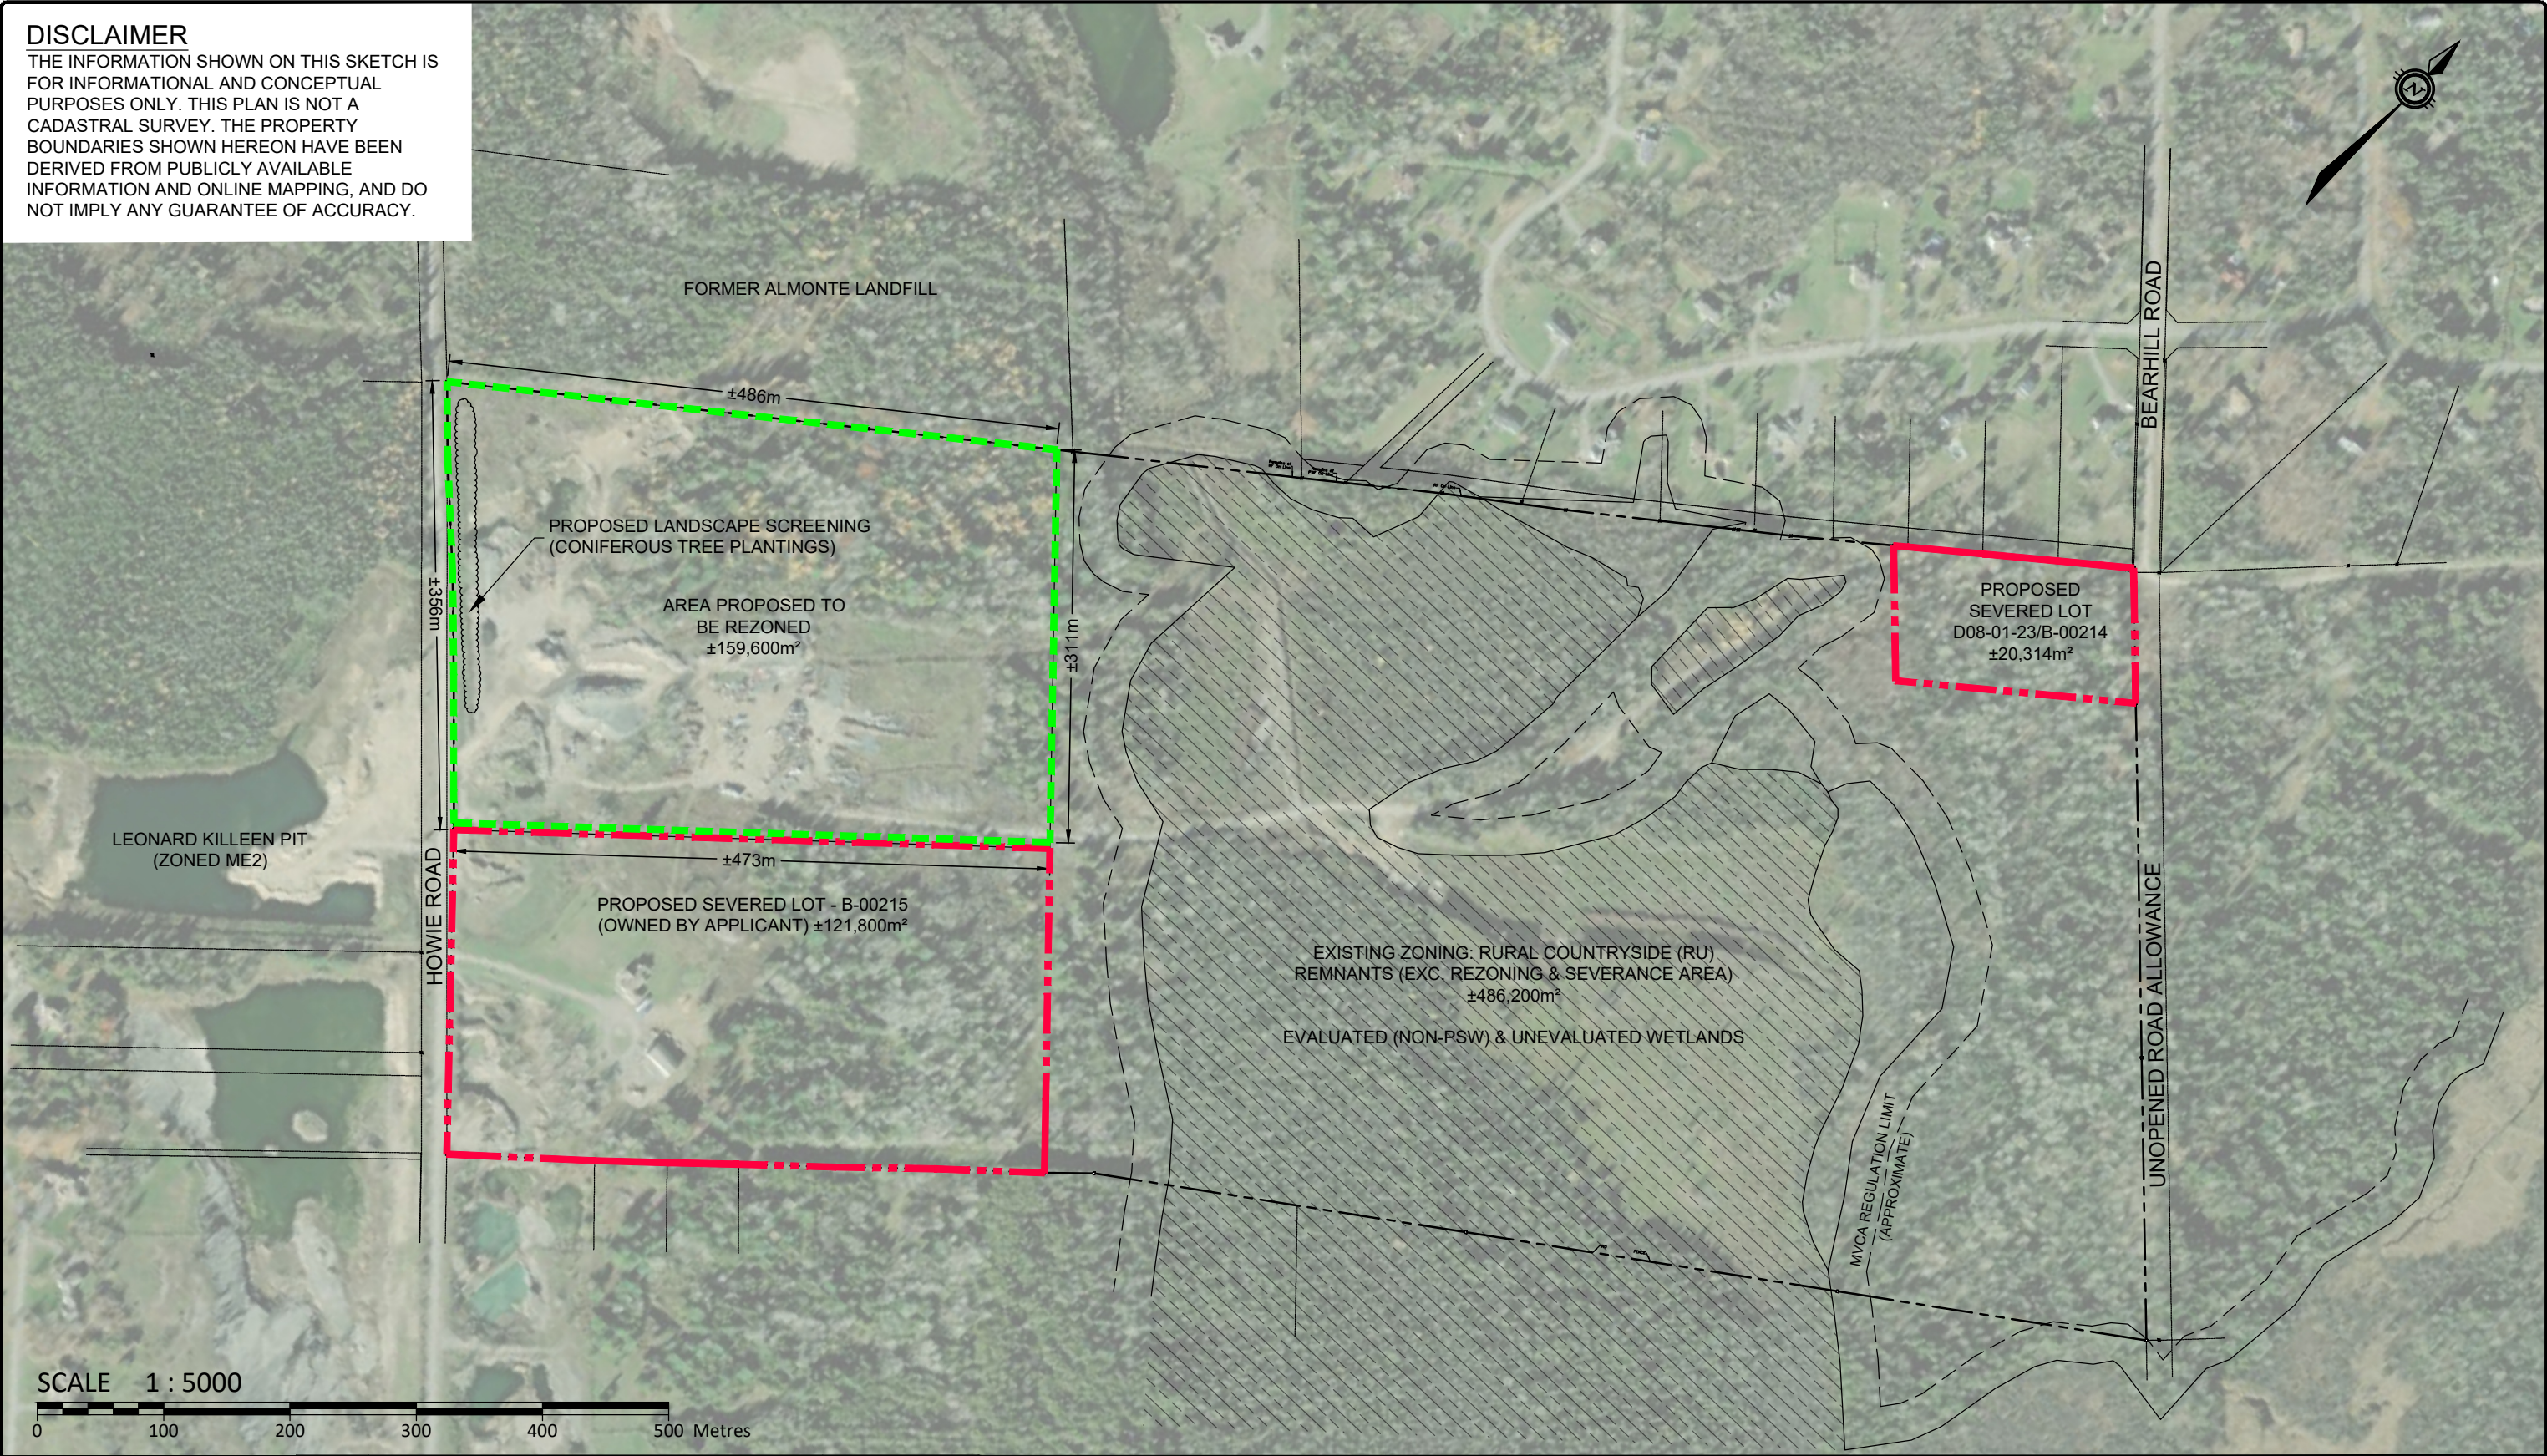

				Owner:	THOMAS & LOIS CARROLL	Drawing Title:	CONCEPT PLAN 1380 HOWIE ROAD, CARP ON	Scale:	1:5000	Project No.:	KC22006	
								Survey:	EGIS SURVEYING	Drawing Number:	01	
	1	ISSUED FOR ZONING BY-LAW AMENDMENT APPL.	2025-10-14	Location:	Part of Lot 13, Concession 7, Geographic Township of Huntley			Date:	2025-10-12			
	No.	Revisions	Date									