


1. DO NOT SCALE DRAWINGS;
2. NOTES ARE APPLICABLE TO ALL DRAWINGS IN THE SET;
3. *Fotenn Consultants Inc.* IS NOT RESPONSIBLE FOR ACCURACY OF BASE INFORMATION;
4. REFER TO CIVIL ENGINEERING DRAWINGS FOR GRADING & SITE SERVICING INFORMATION;
5. THE CONTRACTOR IS RESPONSIBLE FOR CONFIRMING SITE CONDITIONS AND REPORTING ANY DISCREPANCIES TO THE LANDSCAPE ARCHITECT;
6. THE CONTRACTOR IS RESPONSIBLE FOR CONFIRMING EXACT LOCATIONS OF ALL UNDERGROUND SERVICES AND OBTAINING CLEARANCE FROM ALL APPLICABLE UTILITIES. PROPOSED WORKS FOUND TO BE IN CONFLICT WITH UNDERGROUND SERVICES MAY BE ADJUSTED AT THE DIRECTION OF THE LANDSCAPE ARCHITECT;

7. LANDSCAPE ELEMENTS SHOWN ARE SUBJECT TO THE FINAL LOCATION OF UNDERGROUND SERVICES AND UTILITIES;
8. DO NOT INSTALL TREES ON PROPERTY / LOT LINES OR WITHIN DRAINAGE EASEMENTS;
9. PERFORM WORK IN ACCORDANCE WITH DETAILS AND SPECIFICATIONS;
10. ALL PLANT MATERIAL SHALL BE No. 1 NURSERY STOCK AND SHALL MEET OR EXCEED THE SPECIFICATION OF THE Canadian Standards for Nursery Stock, AS PUBLISHED BY The Canadian Nursery Landscape Association;
11. SPECIES SUBSTITUTIONS ARE NOT PERMITTED WITHOUT PRIOR WRITTEN APPROVAL OF THE LANDSCAPE ARCHITECT.

THE CITY OF OTTAWA REQUIRES A Certificate of Completion (F1) Landscape Works TO BE SUBMITTED AND SEALED BY THE LANDSCAPE ARCHITECT. CONTRACTORS ARE RESPONSIBLE FOR FAMILIARIZING THEMSELVES WITH THE REQUIREMENTS OF THIS PROCESS AND PROVIDING SUFFICIENT NOTICE TO THE LANDSCAPE ARCHITECT TO CONDUCT SITE REVIEWS **DURING INSTALLATION** OF TREES. THE 1 YEAR WARRANTY PERIOD SHALL NOT COMMENCE UNTIL THE LANDSCAPE ARCHITECT HAS SUBMITTED THE F1 Certificate.

PRIOR TO INSTALLATION OF TREES, THE DEVELOPER WILL CONTACT THE PLANNING AND GROWTH MANAGEMENT AND FORESTRY SERVICES TO REVIEW THE SPECIES AND LOCATION OF TREES.

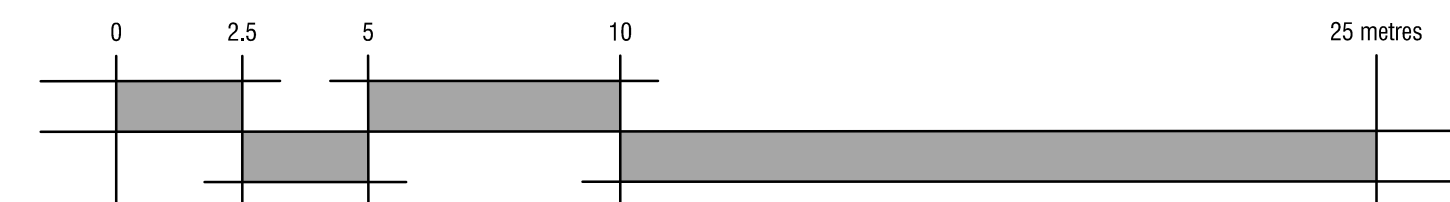

ANTILIA
HOMES

PROPERTY LINE

DECIDUOUS TREES (SEE PLANTING NOTES & SCHEDULE FOR SPECIES AND QUANTITIES)

CONIFEROUS TREES (SEE PLANTING SCHEDULE FOR SPECIES AND QUANTITIES)

1.8m HIGH PRIVACY FENCE

PRIVACY SCREEN ON RETAINING WALL
PROVIDE ENGINEER-STAMPED SHOP DRAWINGS FOR CONNECTION / FASTENING POINTS TO RETAINING WALL

PAVING TYPE 1 - ASPHALT

PAVING TYPE 2 - CONCRETE

PAVING TYPE 3 - UNIT PAVERS

PAVING TYPE 4 - DECKING


PAVING TYPE 5 - GRANULAR

RIVERWASH STONE DRIP STRIP

PLANTING AREA

LAWN - ARTIFICIAL TURF

FOTENN Planning + Design
420 O'Connor Street
Ottawa, ON, CANADA K2P 1W4
613.730.5709
fotenn.com



**500 & 508 EDGEWORTH
AVENUE**

designed / conçu BM / DF	drawn / dessiné BM	reviewed / examiné DF
date JAN 2025		project number / No. du projet -

L1