


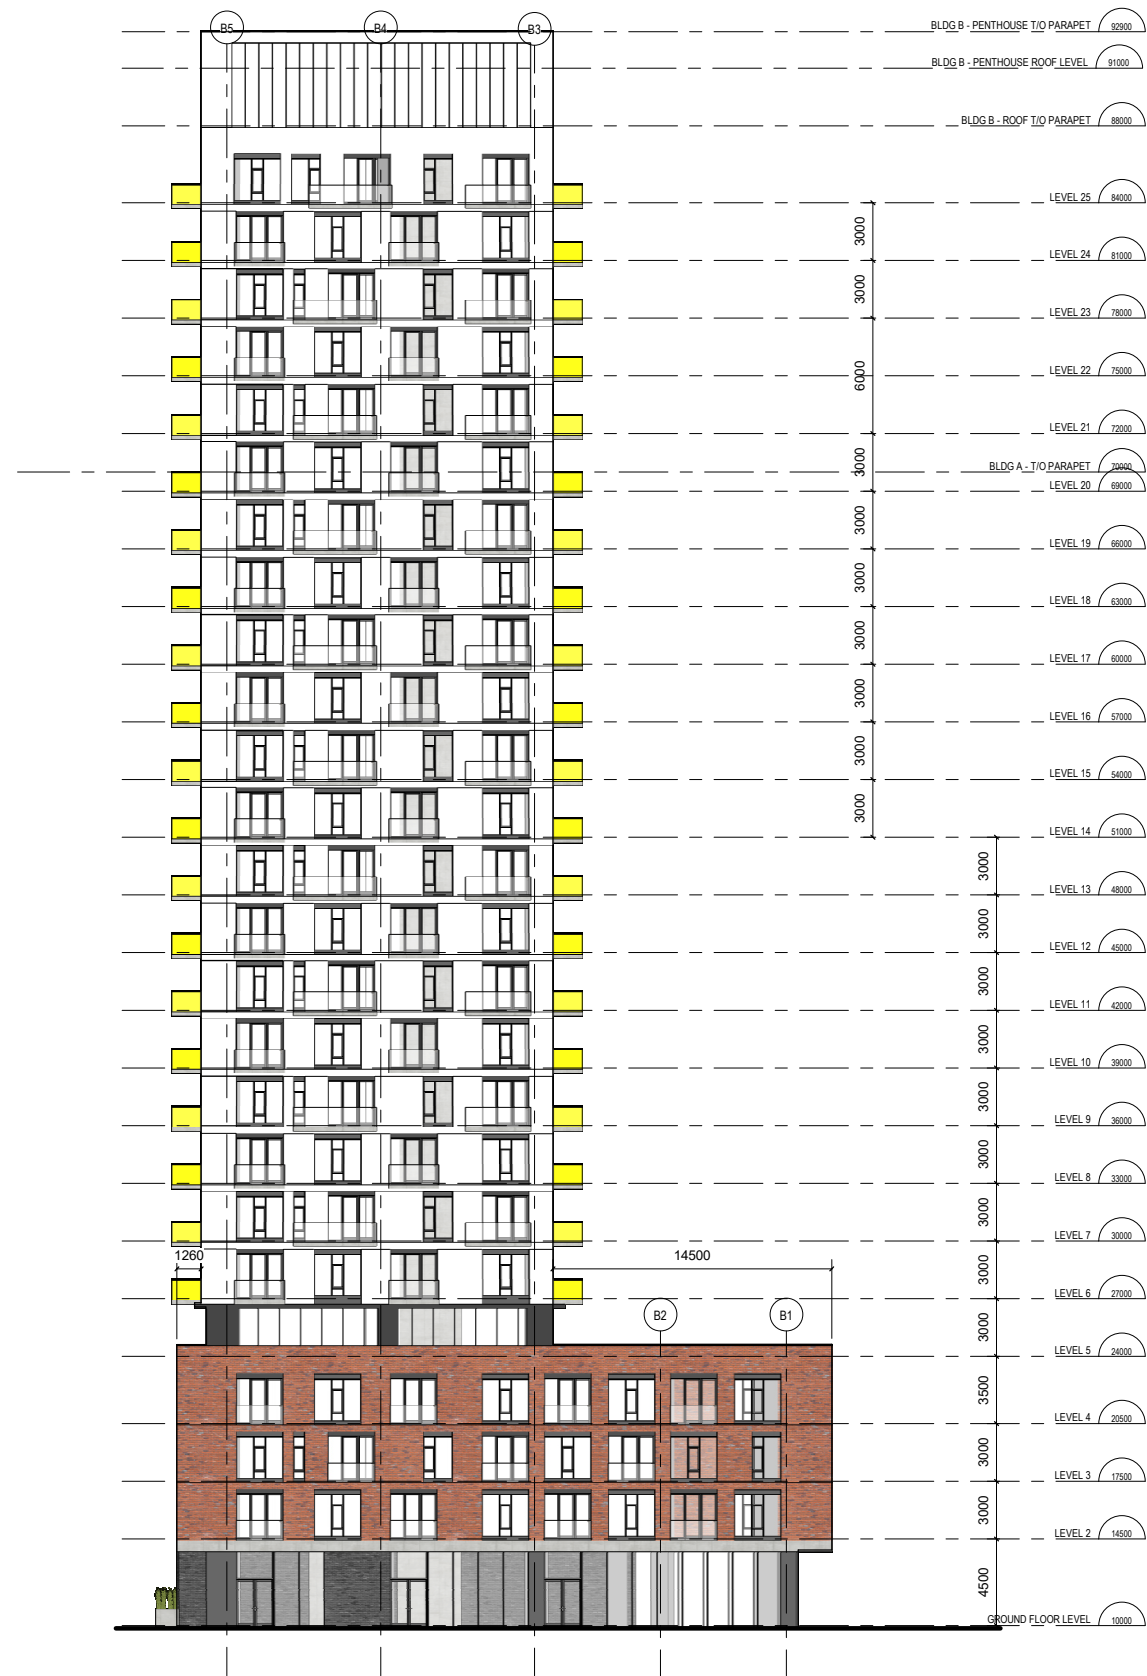

2 Elevation B-W  
A207 ÉCHELLE / SCALE: 1:200



1 Elevation B-N  
A207 ÉCHELLE / SCALE: 1:200

- Brick Veneer  
Colour: Charcoal
- Brick Veneer  
Colour: Red
- Metal Panel  
Colour: Dark Grey
- Metal Panel  
Colour: Medium Grey
- Panel  
Colour: White