
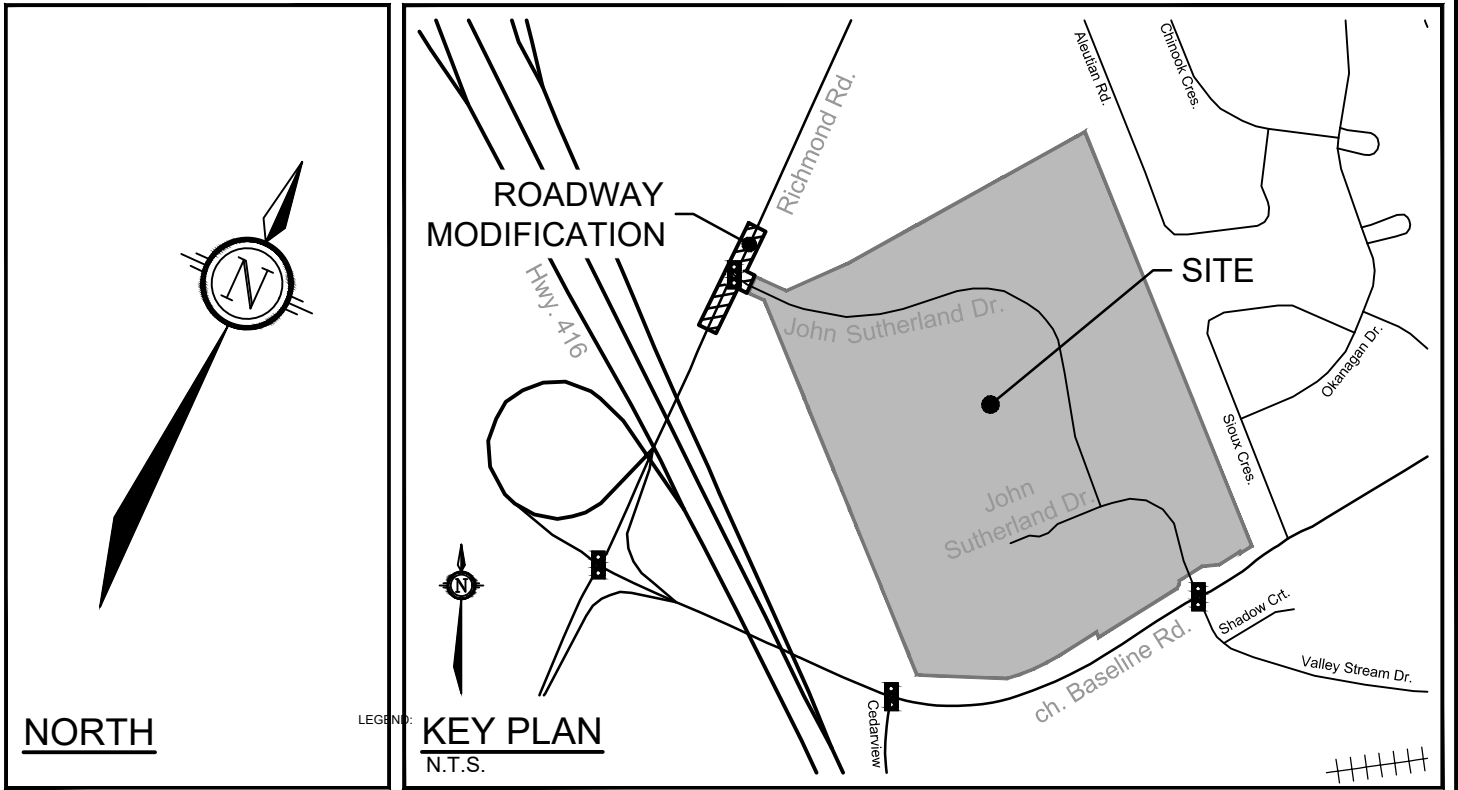


C:\Temp\p\publish\245861\123089-PVMK.dwg, P:\M\K-1-X, Nov 04, 2025 - 3:29pm, rhiller

NOTE:
THE POSITION OF ALL POLE LINES, CONDUITS,
WATERMANS, SEWERS AND OTHER
UNDERGROUND AND OVERGROUND UTILITIES AND
STRUCTURES IS NOT NECESSARILY SHOWN ON
THE CONTRACT DRAWINGS, AND WHERE SHOWN,
THE ACCURACY OF THE POSITION OF SUCH
UTILITIES AND STRUCTURES IS NOT GUARANTEED.
BEFORE STARTING WORK, DETERMINE THE EXACT
LOCATION OF ALL SUCH UTILITIES AND
STRUCTURES AND ASSUME ALL LIABILITY FOR
DAMAGE TO THEM.

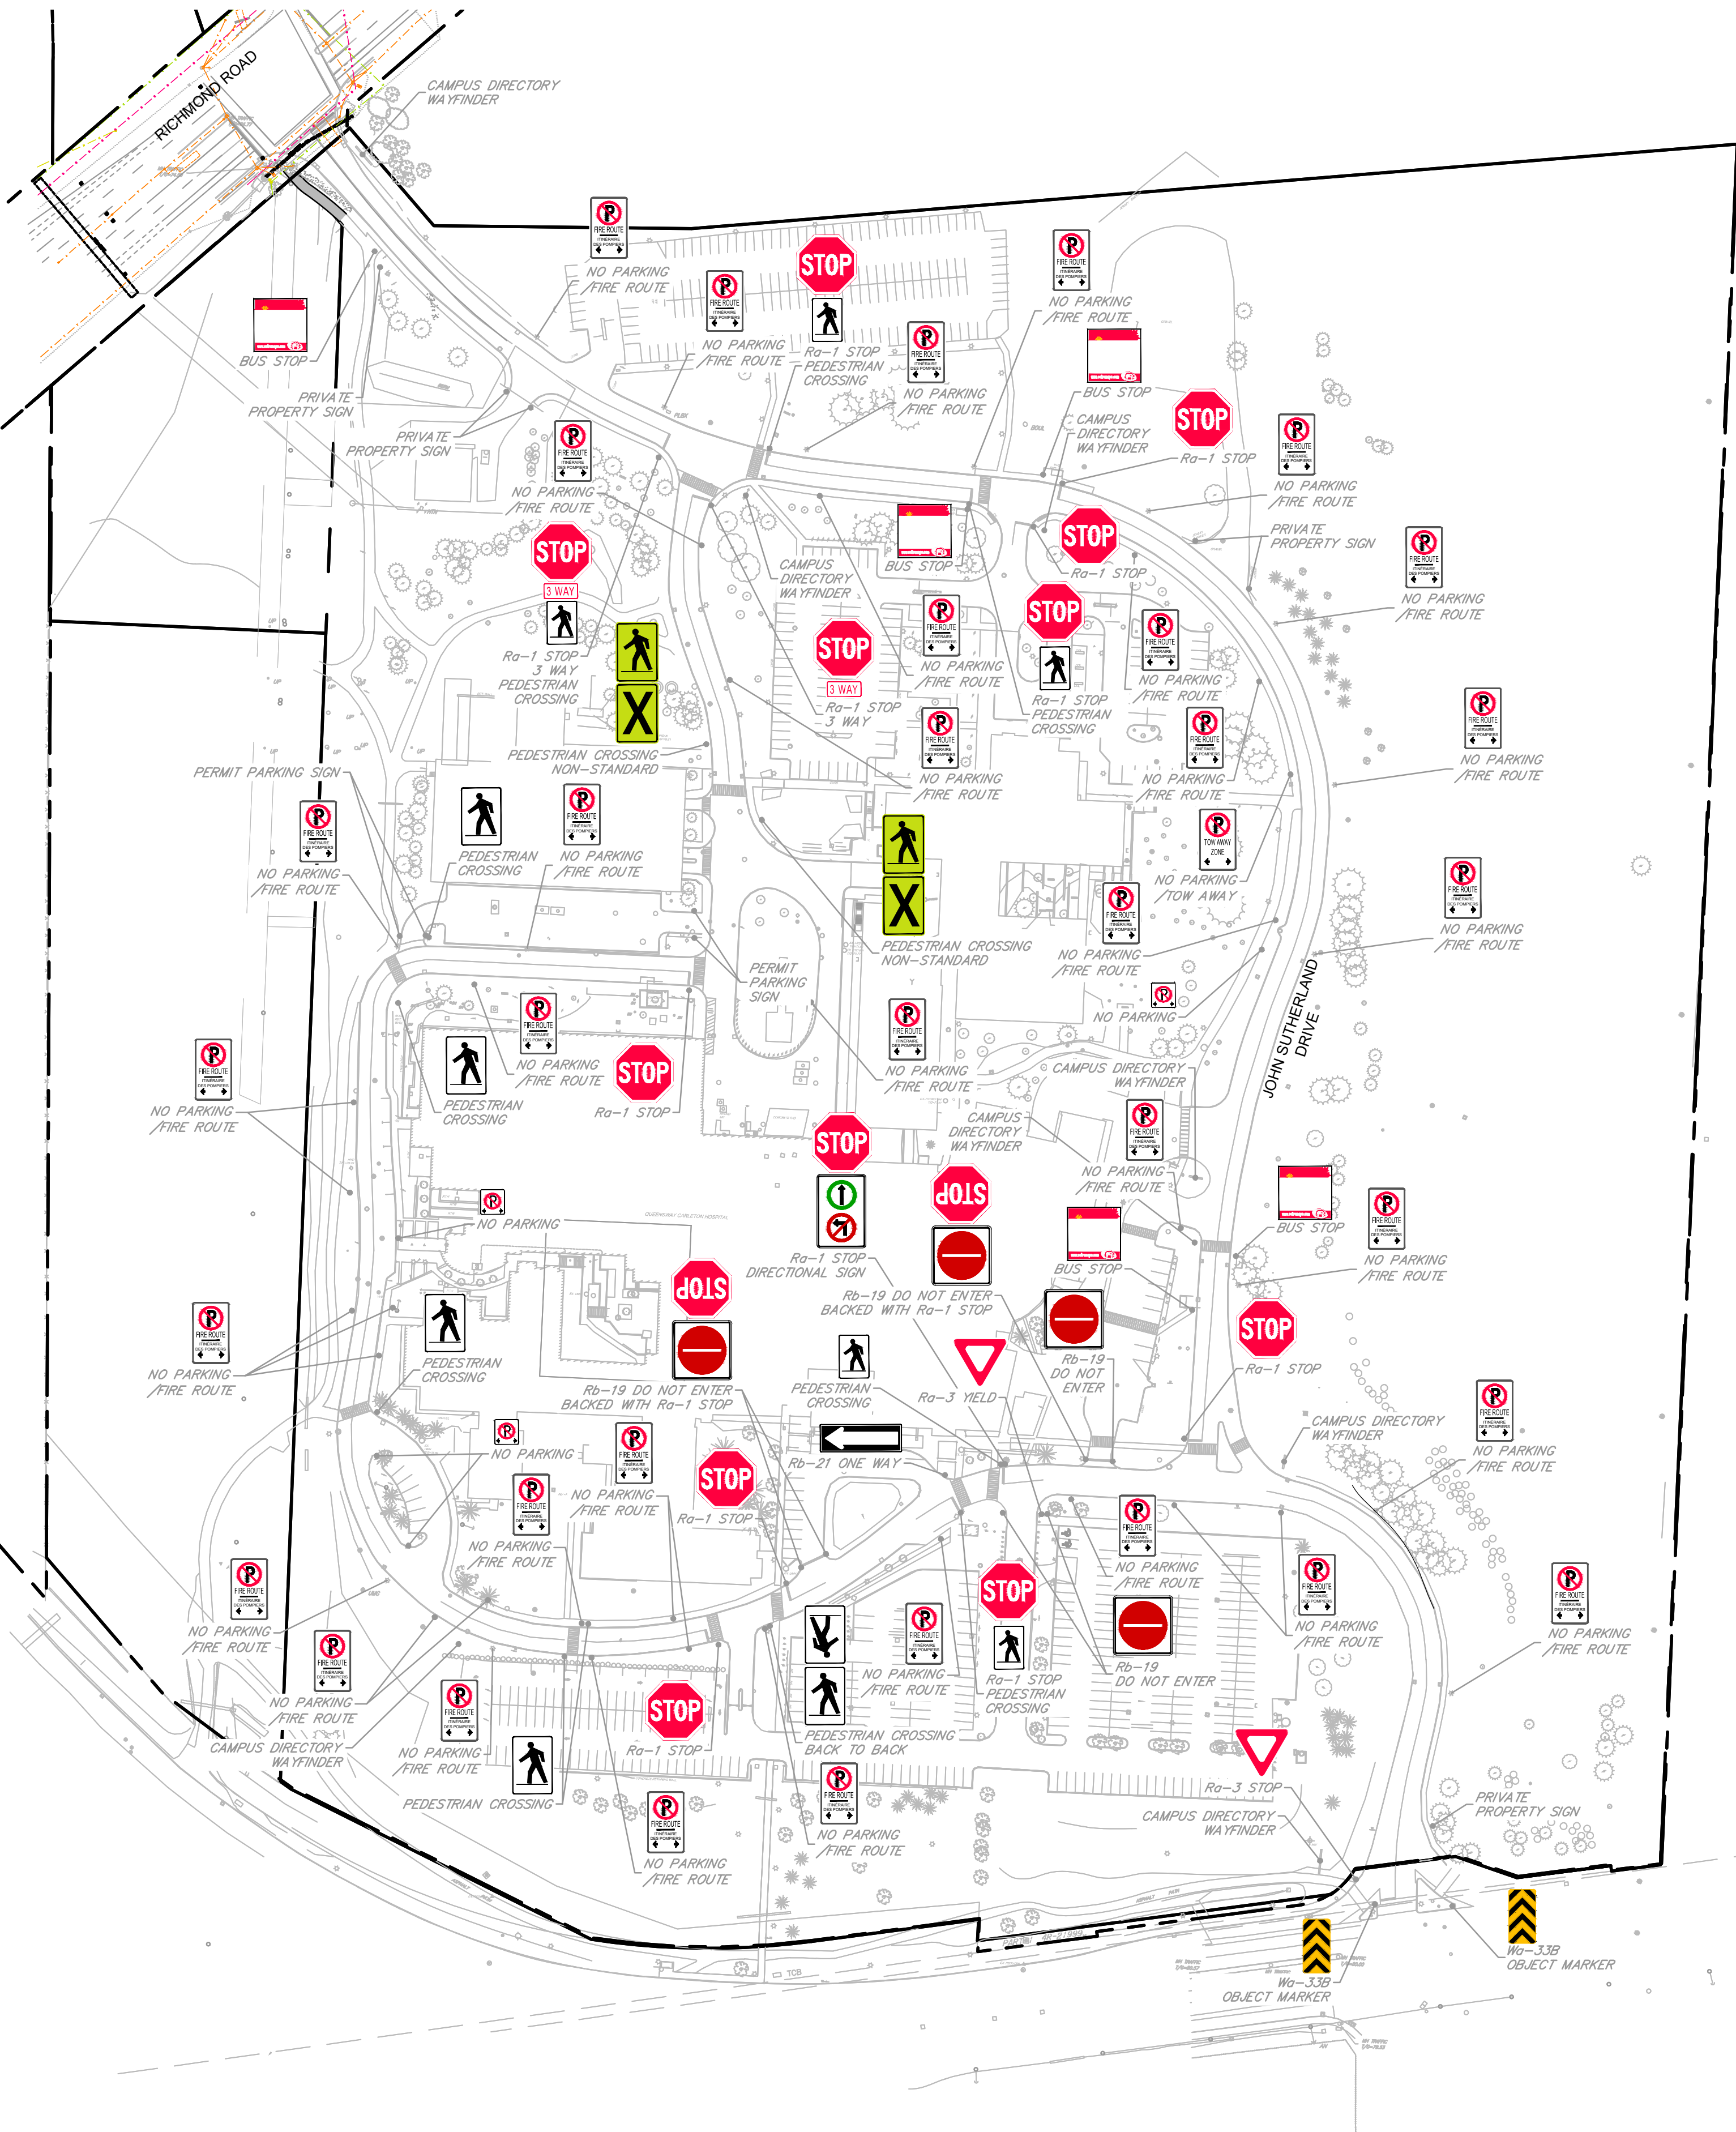

No.	REVISION	DATE	BY
1.	WIP	NOV ??/25	BJB



SCALE
1:1250
0 10 20 30 40 50

DESIGN
RCH
CHECKED
BJB
DRAWN
RCH
CHECKED
TVW
APPROVED
BJB



FOR REVIEW ONLY	

NOVATECH
Engineers, Planners & Landscape Architects
Suite 200, 240 Michael Cowpland Drive
Ottawa, Ontario, Canada K2M 1P6
Telephone (613) 254-9643
Facsimile (613) 254-5867
Website www.novatech-eng.com

LOCATION CITY OF OTTAWA QUEENSWAY CARLETON HOSPITAL CAMPUS	
DRAWING NAME EXISTING PAVEMENT MARKING & SIGNAGE	
PROJECT No. 123089-00	REV REV # 1
DRAWING No. 123089-PVMK1	

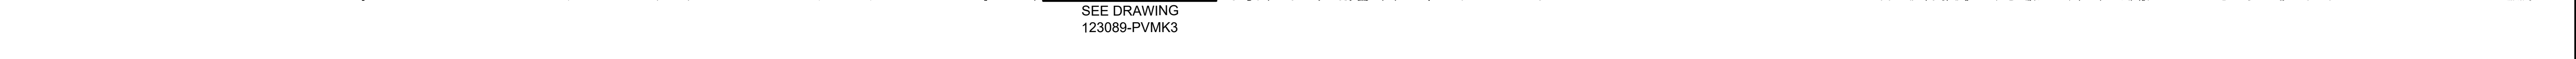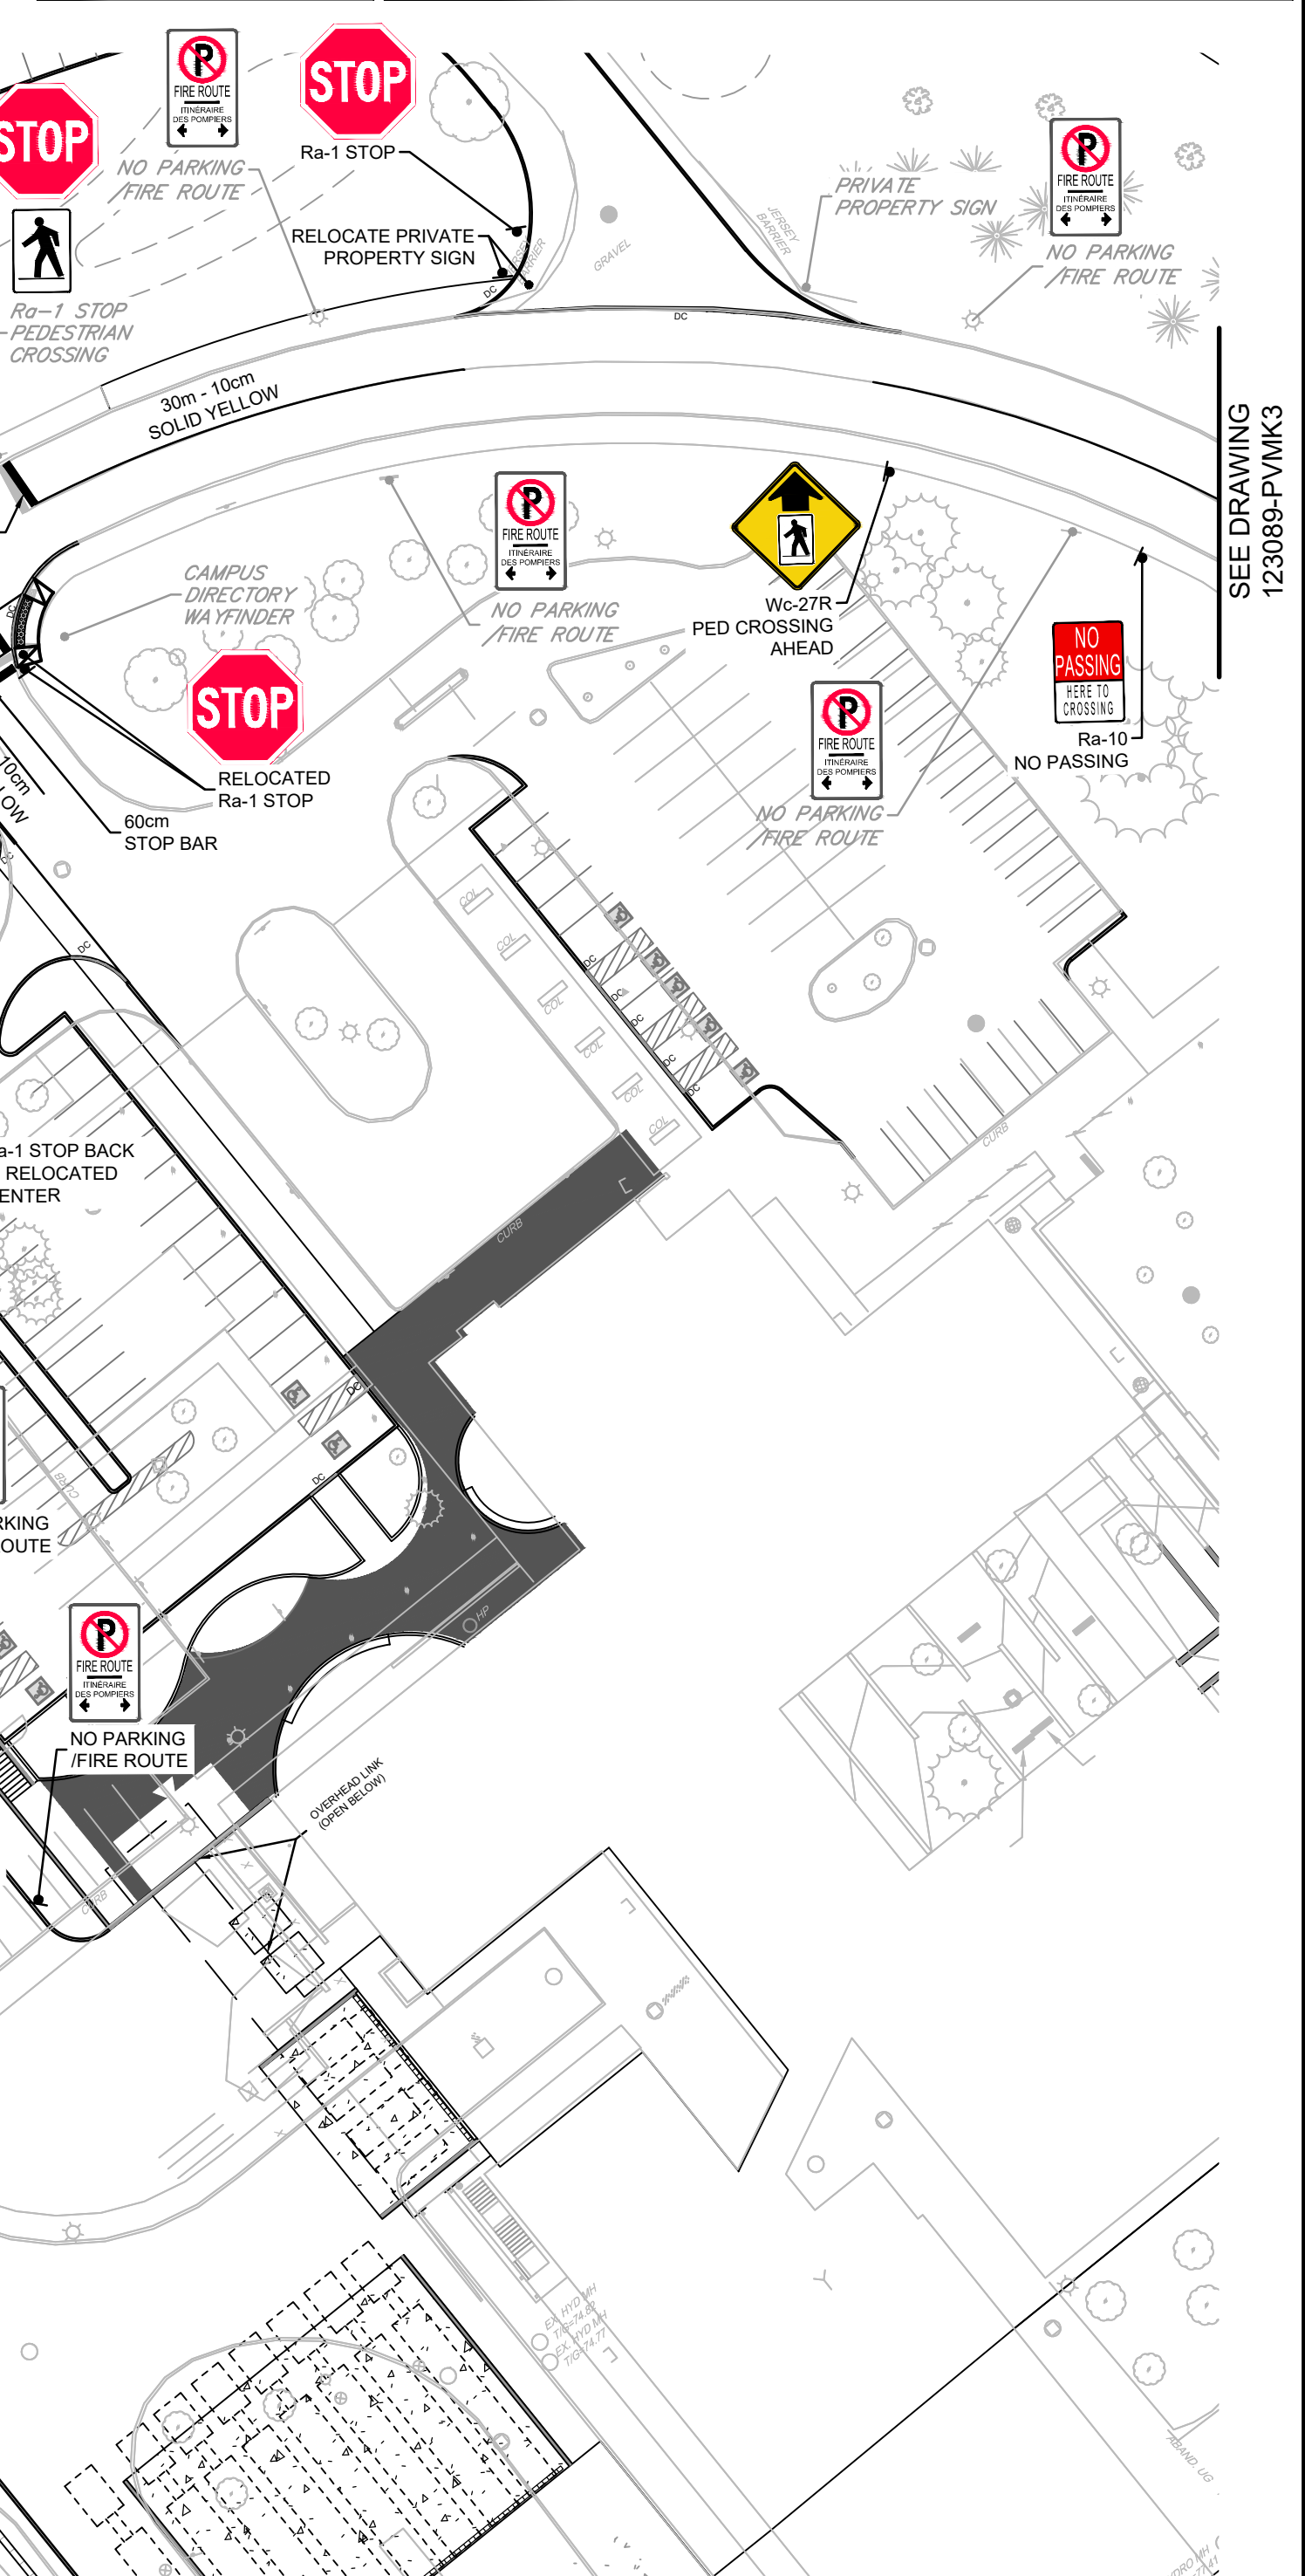

LOCATION CITY OF OTTAWA QUEENSWAY CARLETON HOSPITAL CAMPUS	
DRAWING NAME PROPOSED PAVEMENT MARKING & SIGNAGE	PROJECT No. 123089-00
	REV REV # 1
	DRAWING No. 123089-PVMK2

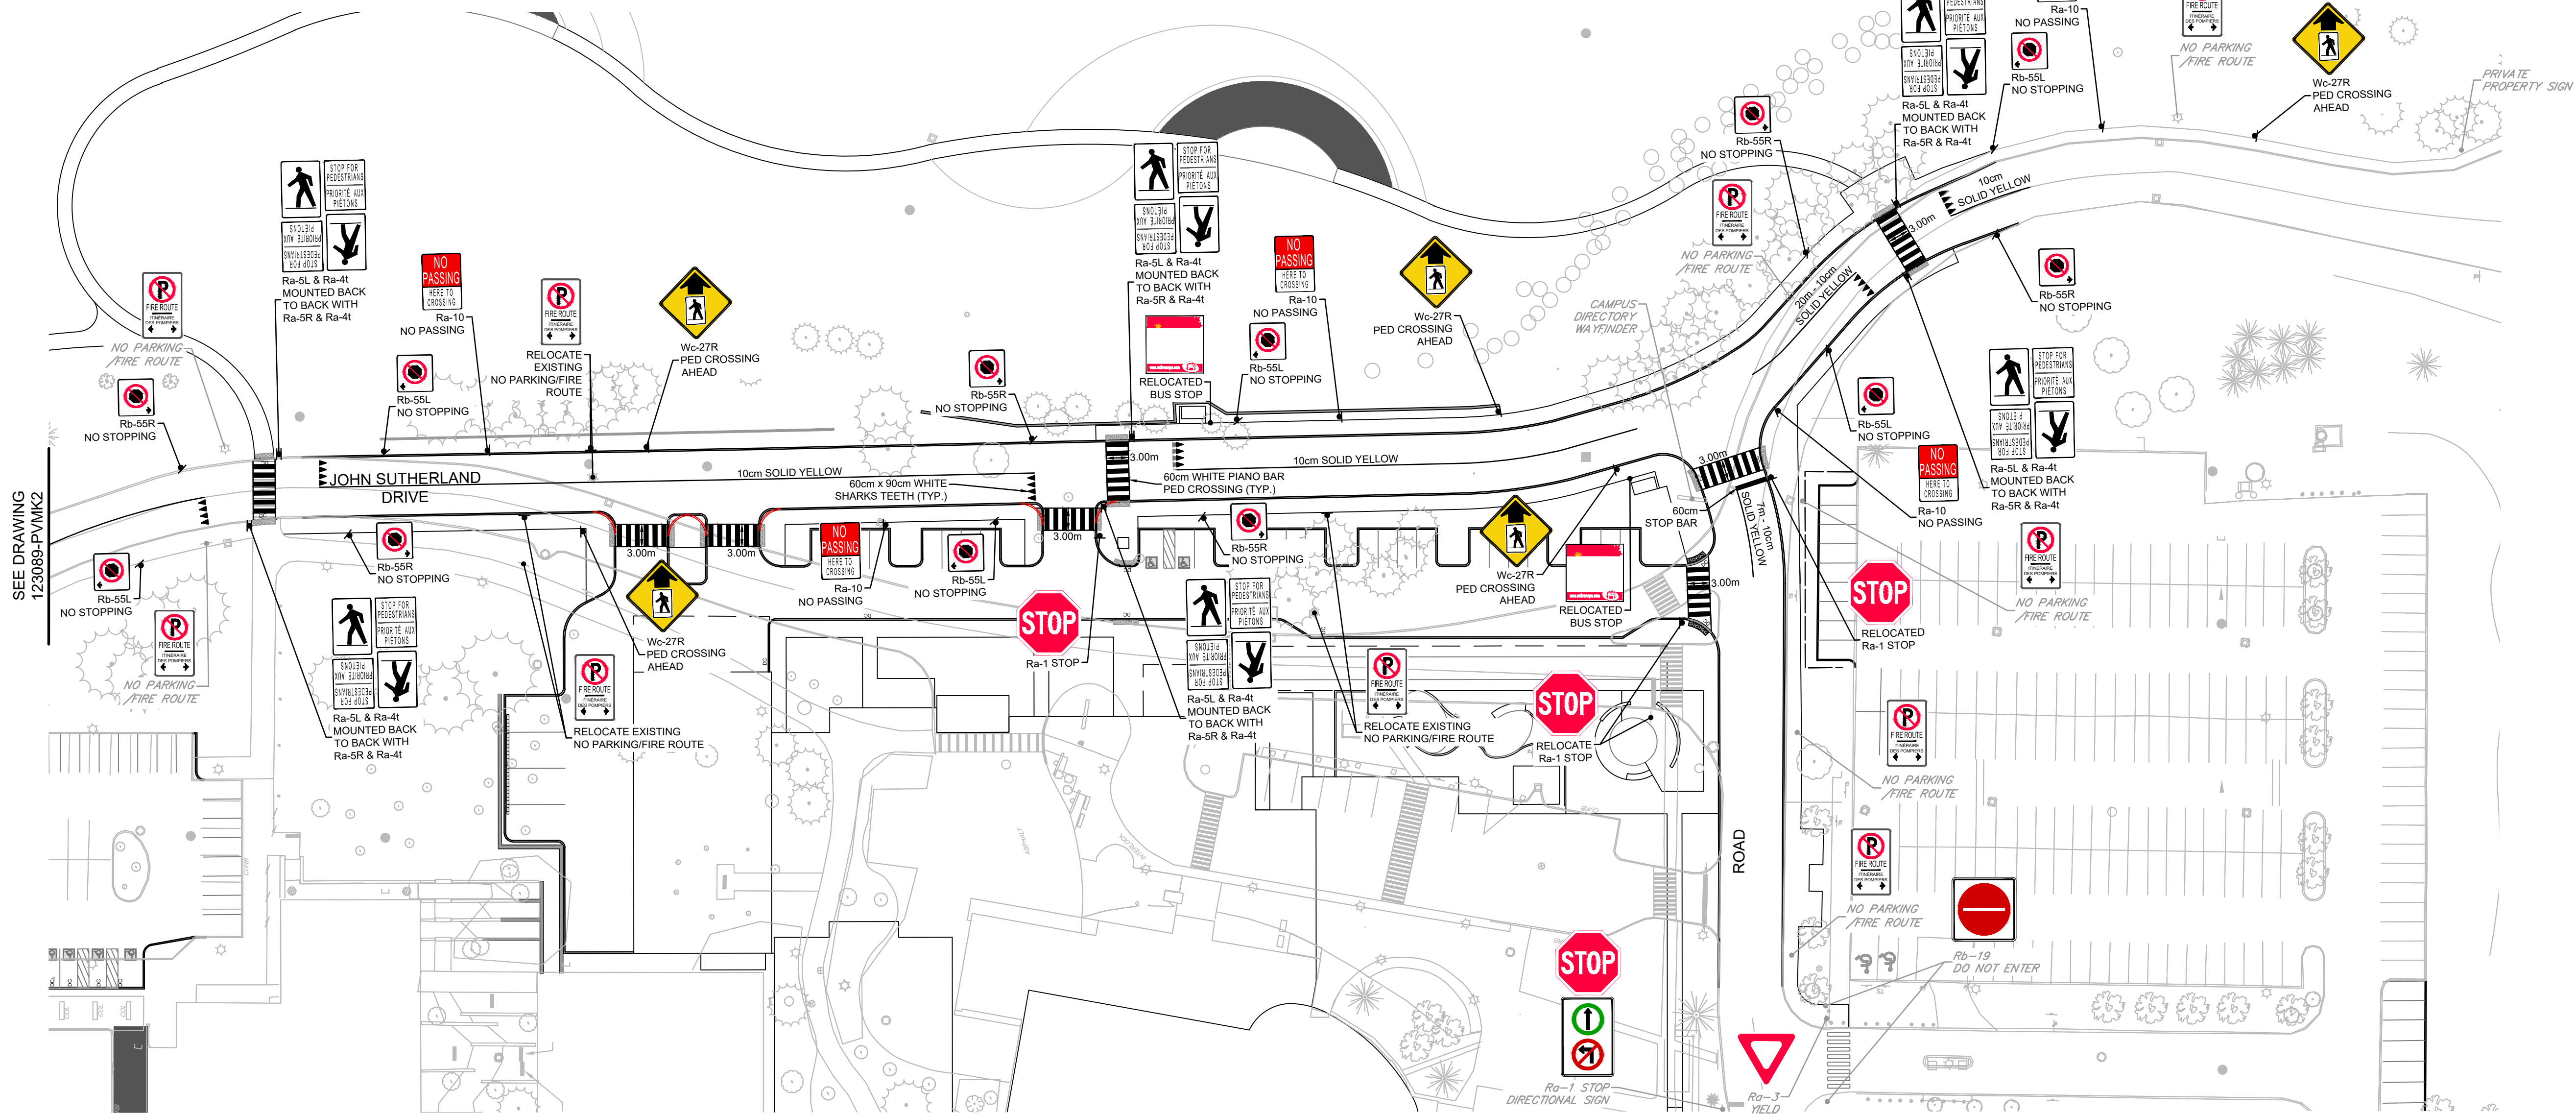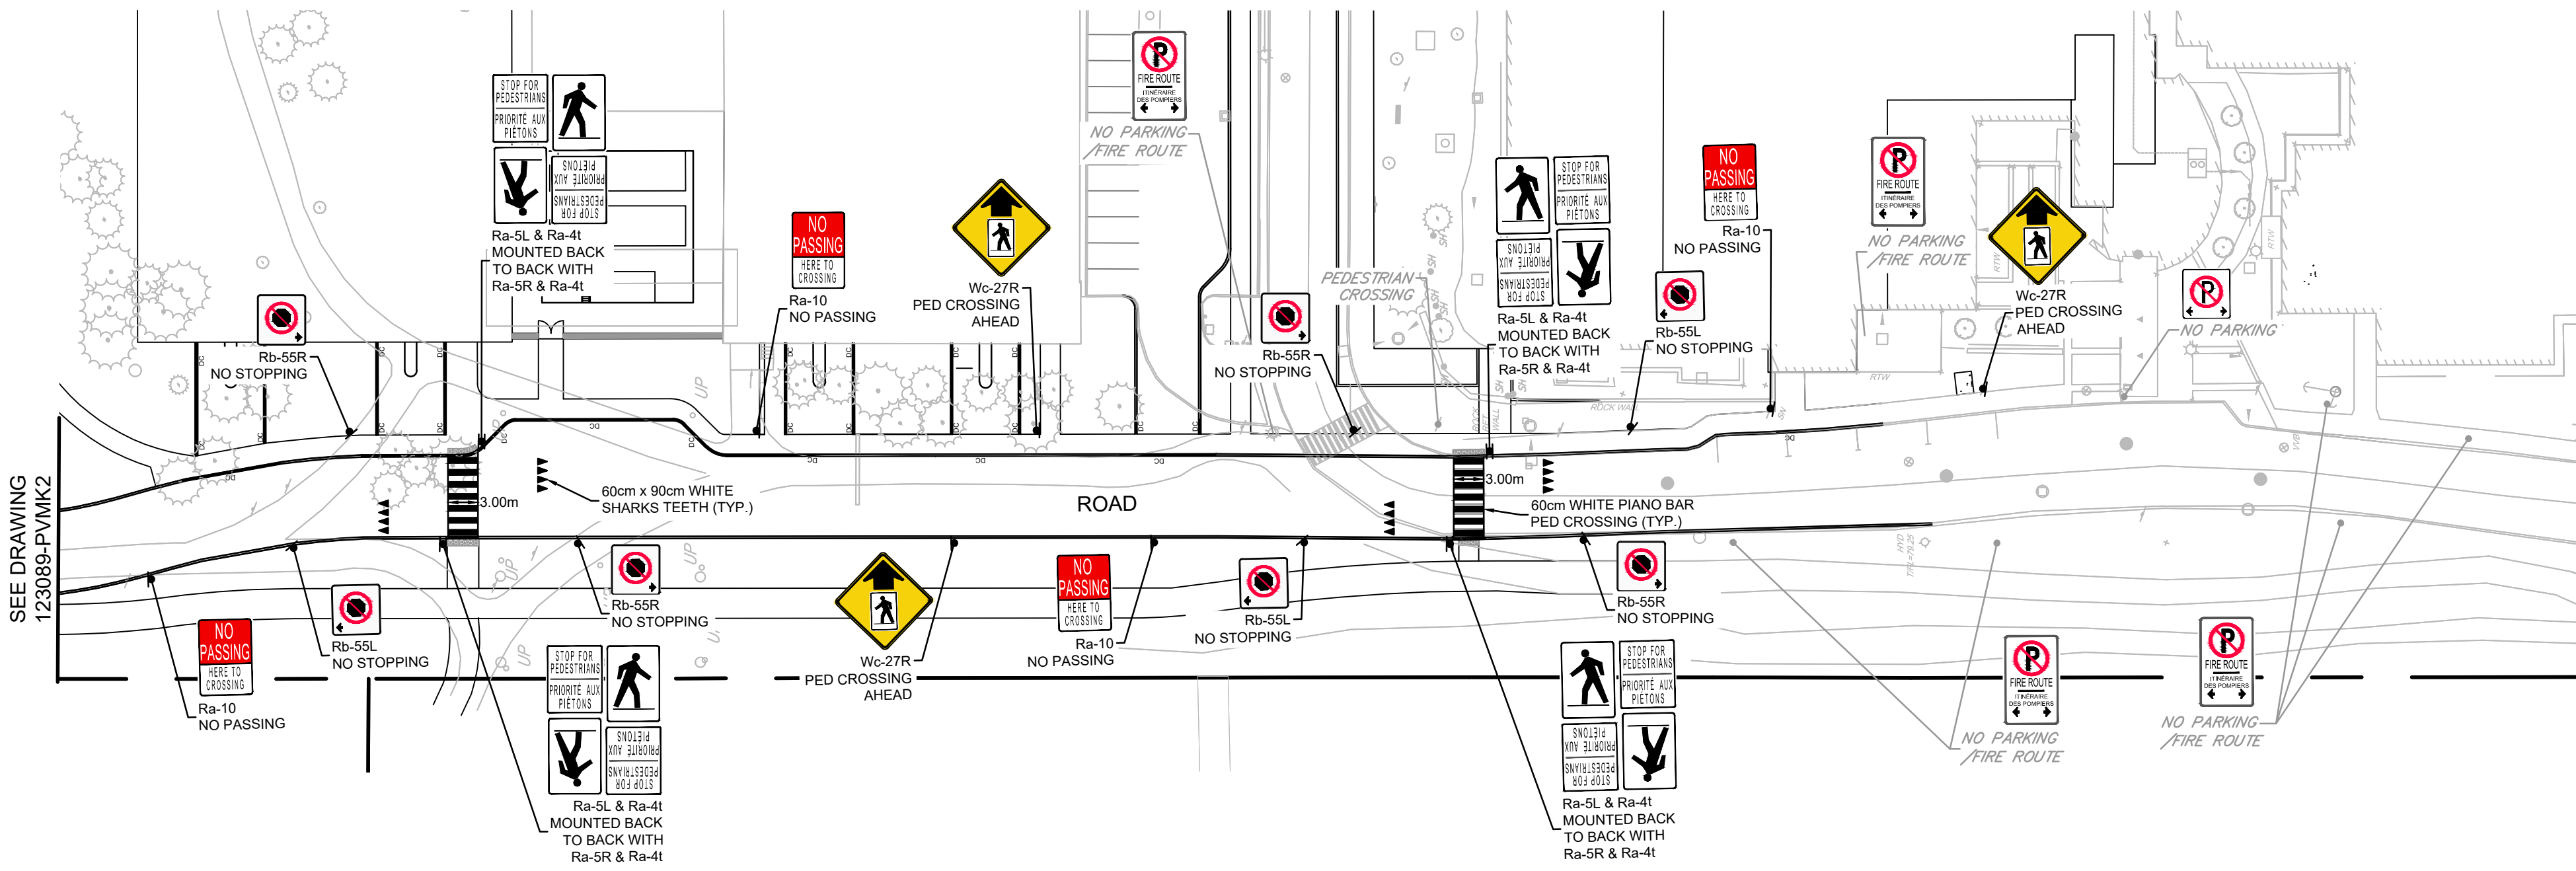

NOTE:
THE POSITION OF ALL POLE LINES, CONDUITS,
WATERMANS, SEWERS AND OTHER
UNDERGROUND AND OVERGROUND UTILITIES AND
STRUCTURES IS NOT NECESSARILY SHOWN ON
THE CONTRACT DRAWINGS, AND WHERE SHOWN,
THE ACCURACY OF THE POSITION OF SUCH
UTILITIES AND STRUCTURES IS NOT GUARANTEED.
BEFORE STARTING WORK, DETERMINE THE EXACT
LOCATION OF ALL SUCH UTILITIES AND
STRUCTURES AND ASSUME ALL LIABILITY FOR
DAMAGE TO THEM.

SCALE		DESIGN		FOR REVIEW ONLY		LOCATION	
1:500		RCH				CITY OF OTTAWA	
0 5 10 15 20		BJB				QUEENSWAY CARLETON HOSPITAL CAMPUS	
		RCH				DRAWING NAME	
		TVW				PROPOSED PAVEMENT MARKING & SIGNAGE	
		BJB				PROJECT No. 123089-00	
						REV REV # 1	
						DRAWING No. 123089-PVMK3	

NOVATECH
Engineers, Planners & Landscape Architects
Suite 200, 240 Michael Cowpland Drive
Ottawa, Ontario, Canada K2M 1P6
Telephone (613) 254-9643
Facsimile (613) 254-5867
Website www.novatech-eng.com